


DRAFT

NOT FOR BIDDING


AUGUST 15 2015

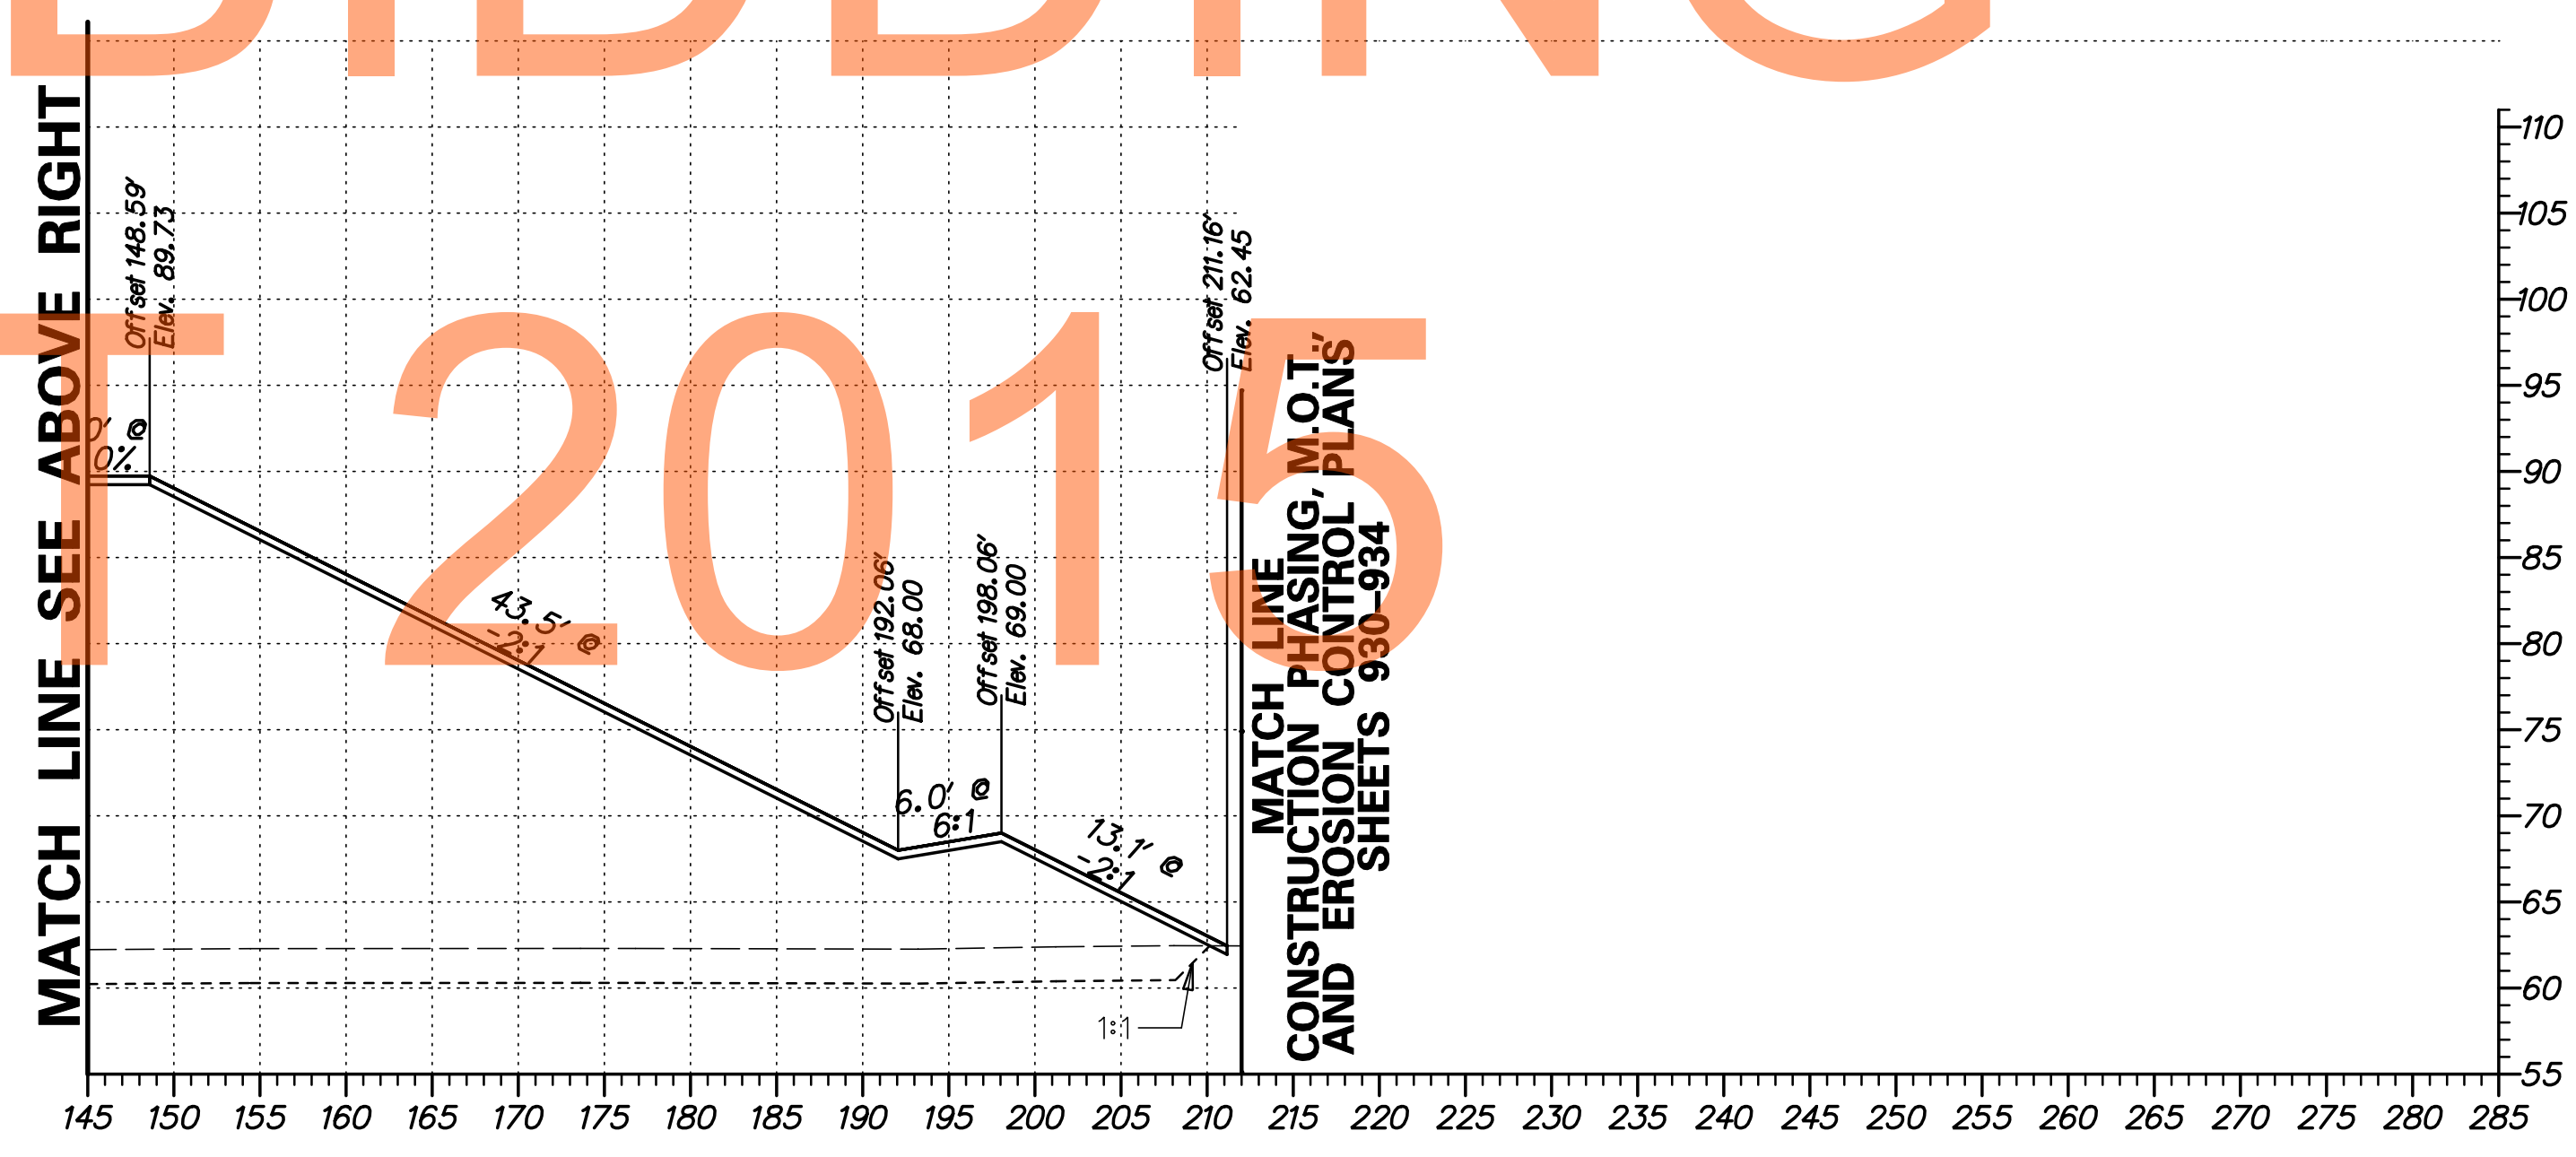

G:\60049040 US301\CIVIL\PLANS\2A\XSEC\X5113.DGN



ADDENDUMS / REVISIONS	

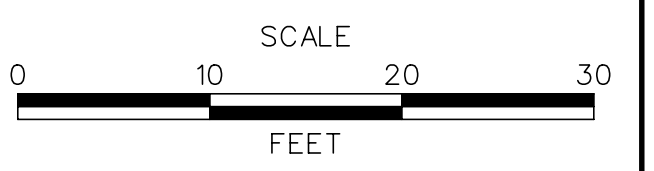


**US 301  
LEVELS ROAD  
TO SUMMIT BRIDGE ROAD**

CONTRACT	BRIDGE NO.
T20091303	DESIGNED BY: SS
COUNTY	CHECKED BY: AM
NEW CASTLE	


**CROSS SECTIONS  
US 301 MAINLINE  
STA. 365 + 50**

SHEET NO.	126
TOTAL SHTS.	518

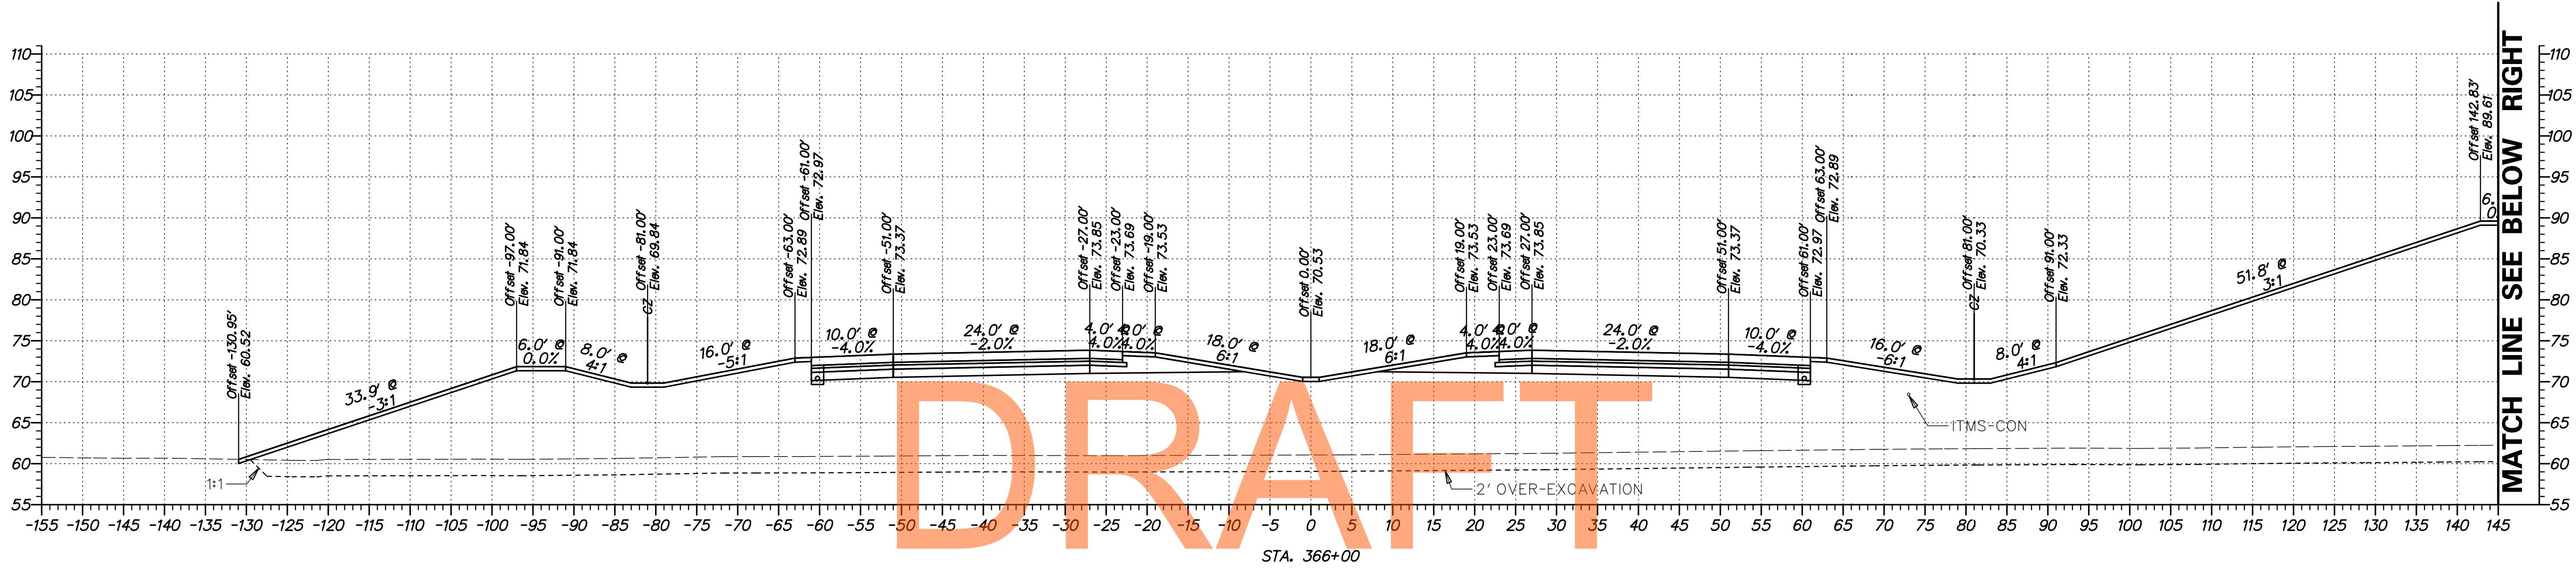

NOT FOR BIDDING


AUGUST 15 2015

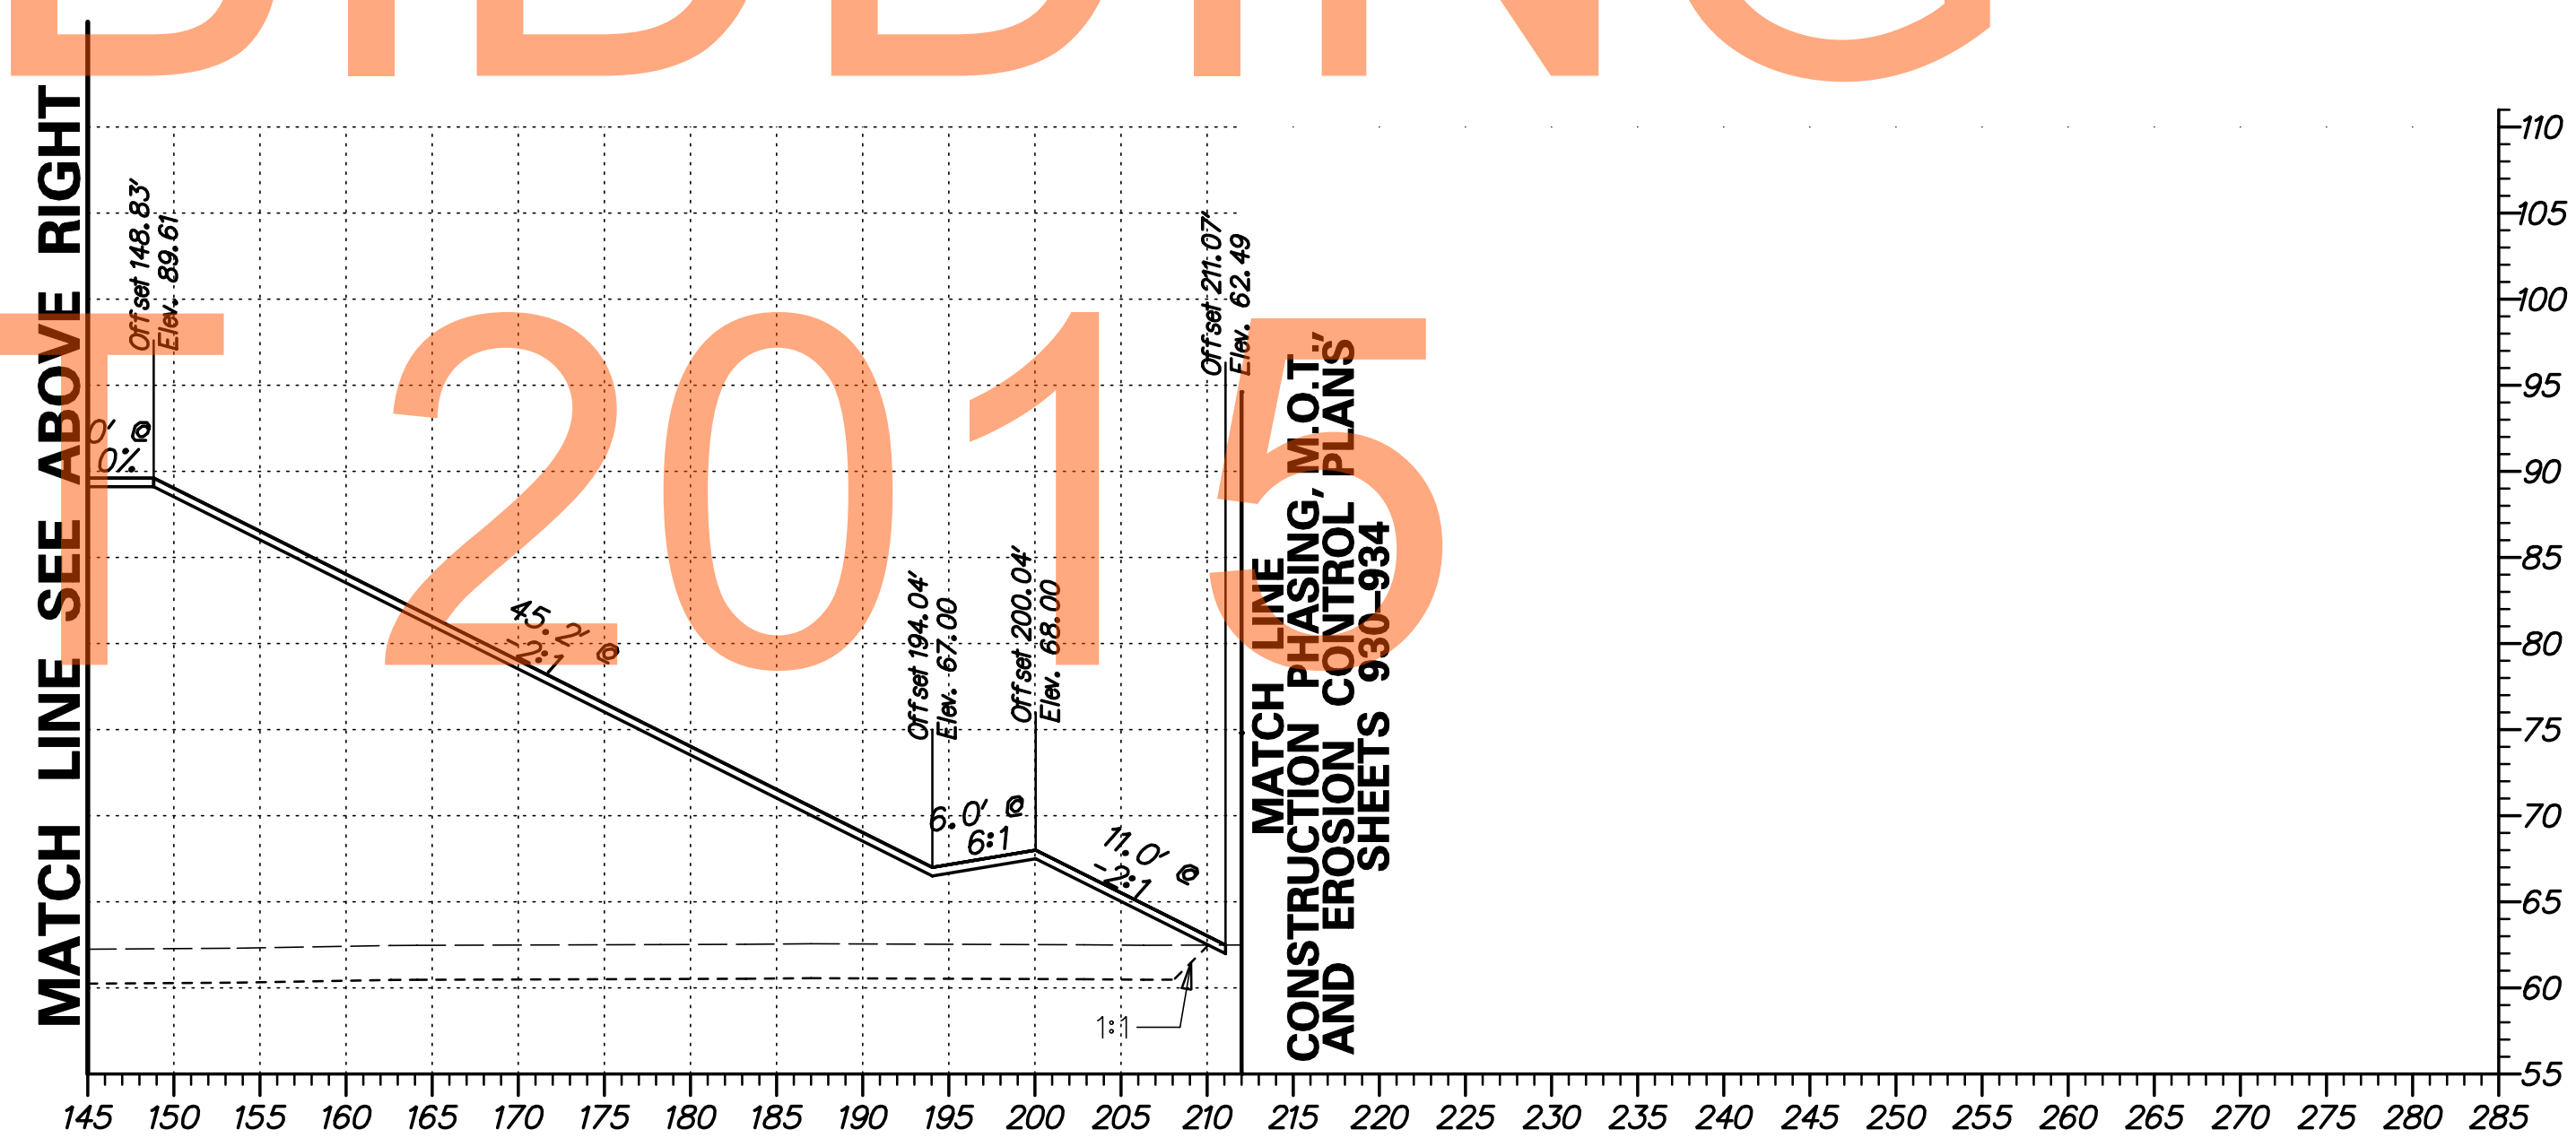

G:\60049040 US301\CIVIL\PLANS\2A\YSEC\XS114.DGN



ADDENDUMS / REVISIONS	

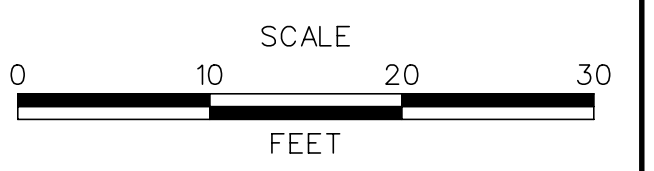


US 301  
LEVELS ROAD  
TO SUMMIT BRIDGE ROAD

CONTRACT	BRIDGE NO.
T20091303	
COUNTY	DESIGNED BY: SS
NEW CASTLE	CHECKED BY: AM

CROSS SECTIONS  
US 301 MAINLINE  
STA. 366 + 00


SHEET NO.
127
TOTAL SHTS.
518

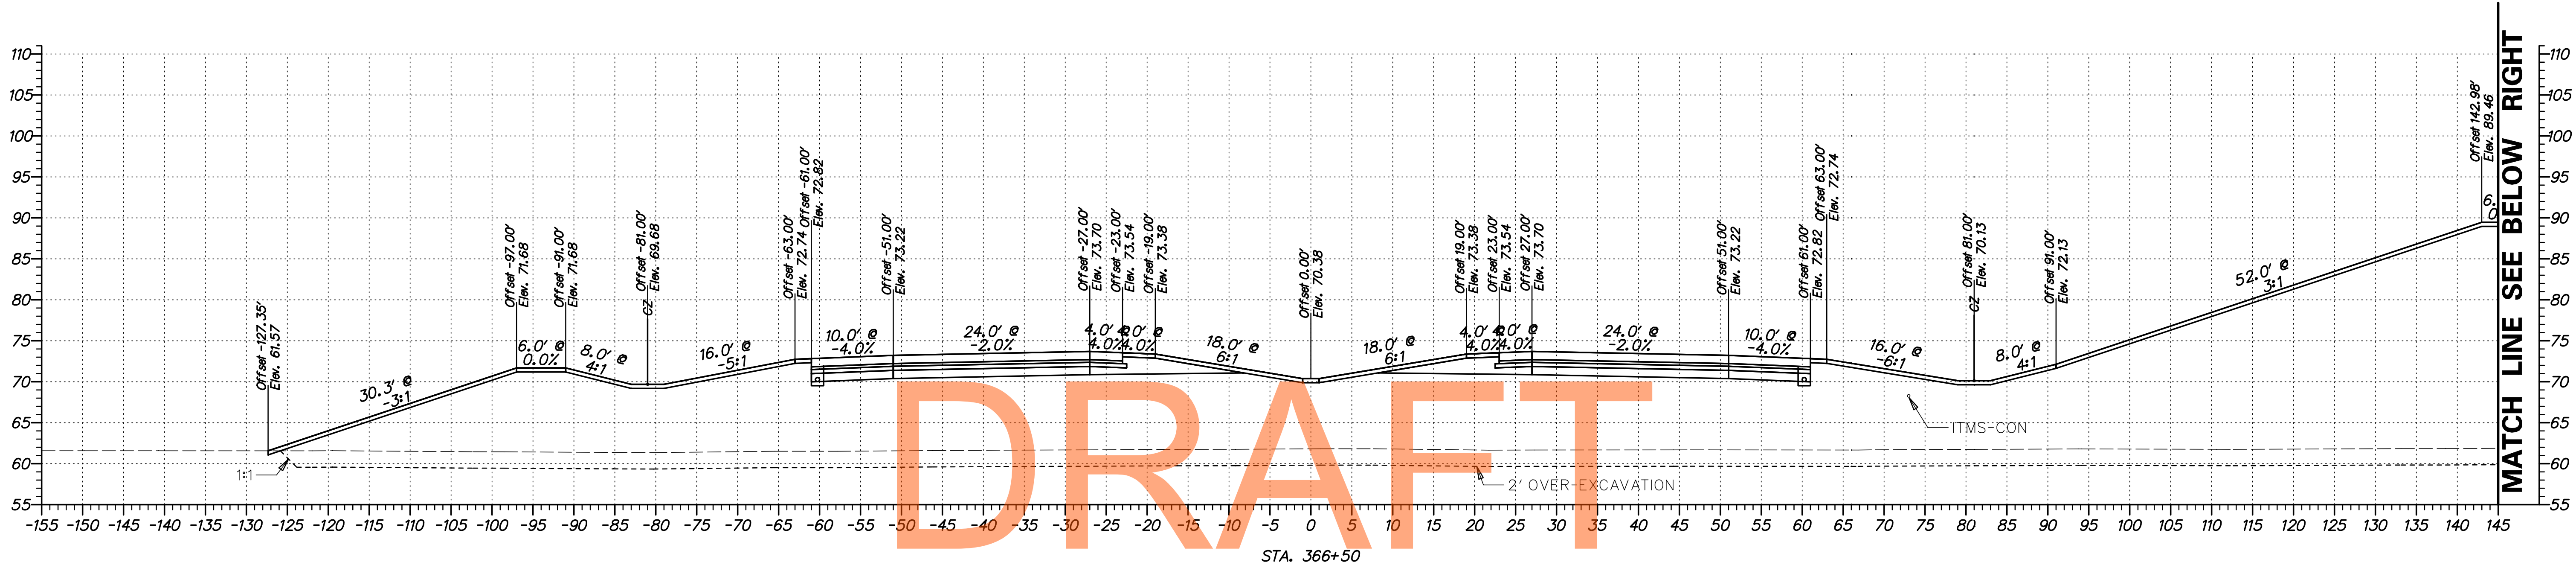


DRAFT

NOT FOR BIDDING


AUGUST 2015

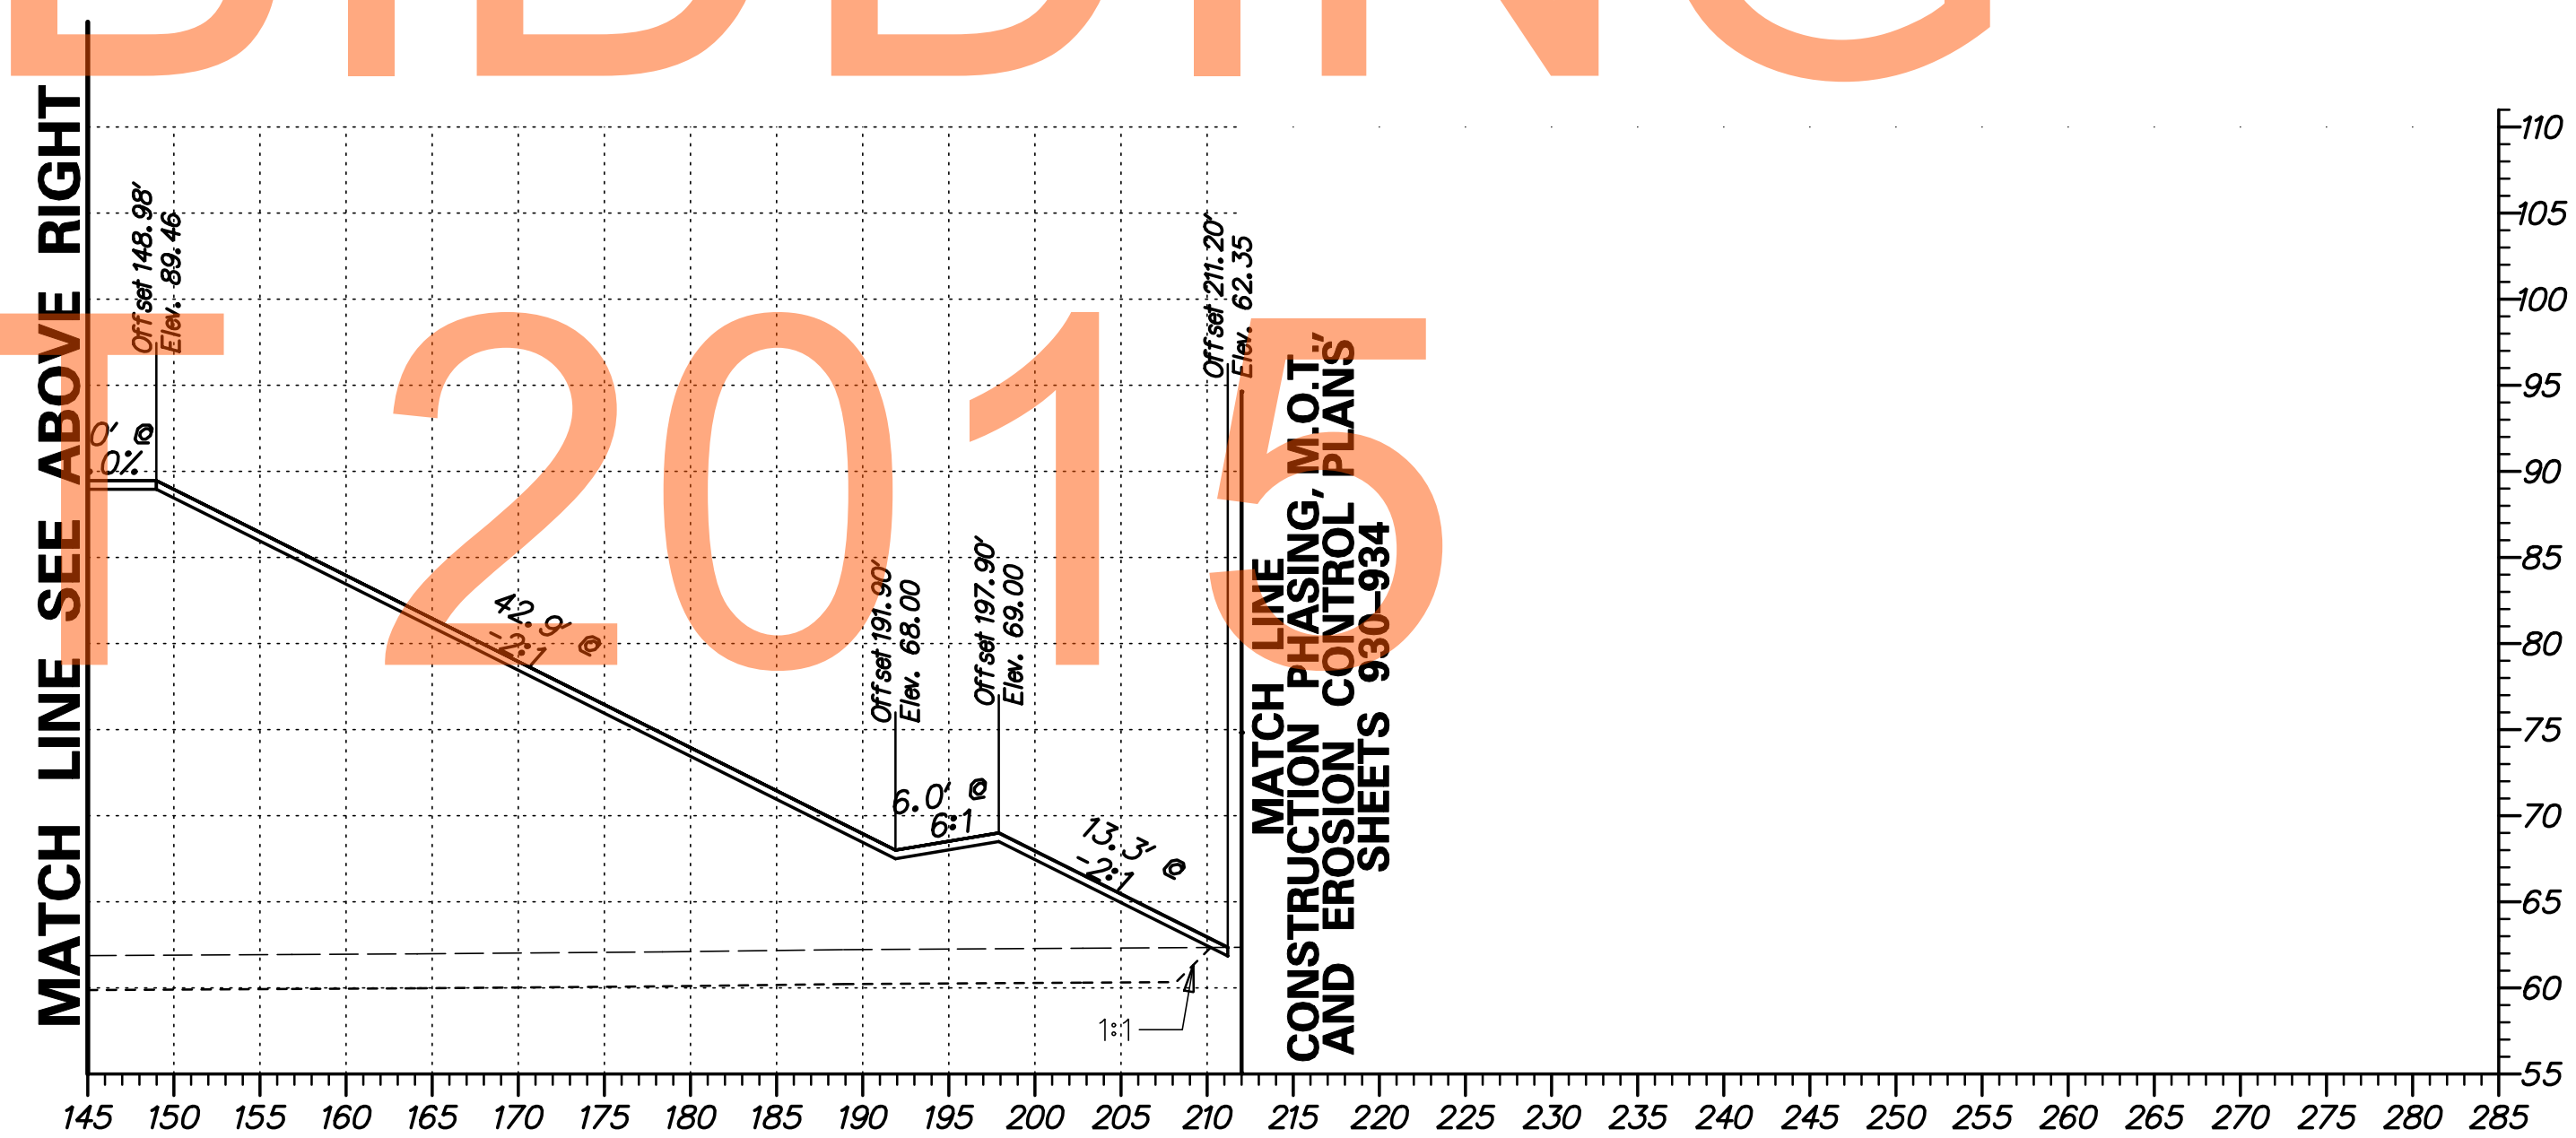

G:\60049040 US301\CIVIL\PLANS\2A\XSEC\X5115.DGN

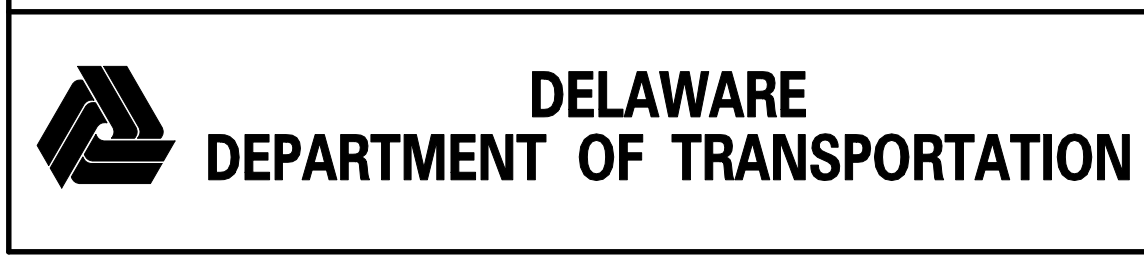

ADDENDUMS / REVISIONS	

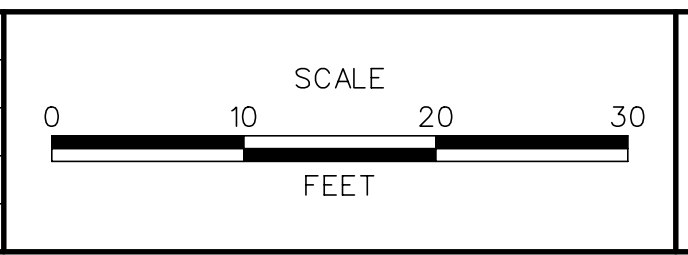


**US 301  
LEVELS ROAD  
TO SUMMIT BRIDGE ROAD**

CONTRACT	BRIDGE NO.
T20091303	
COUNTY	DESIGNED BY: SS
NEW CASTLE	CHECKED BY: AM


**CROSS SECTIONS  
US 301 MAINLINE  
STA. 366 + 50**

SHEET NO.
128
TOTAL SHTS.
518

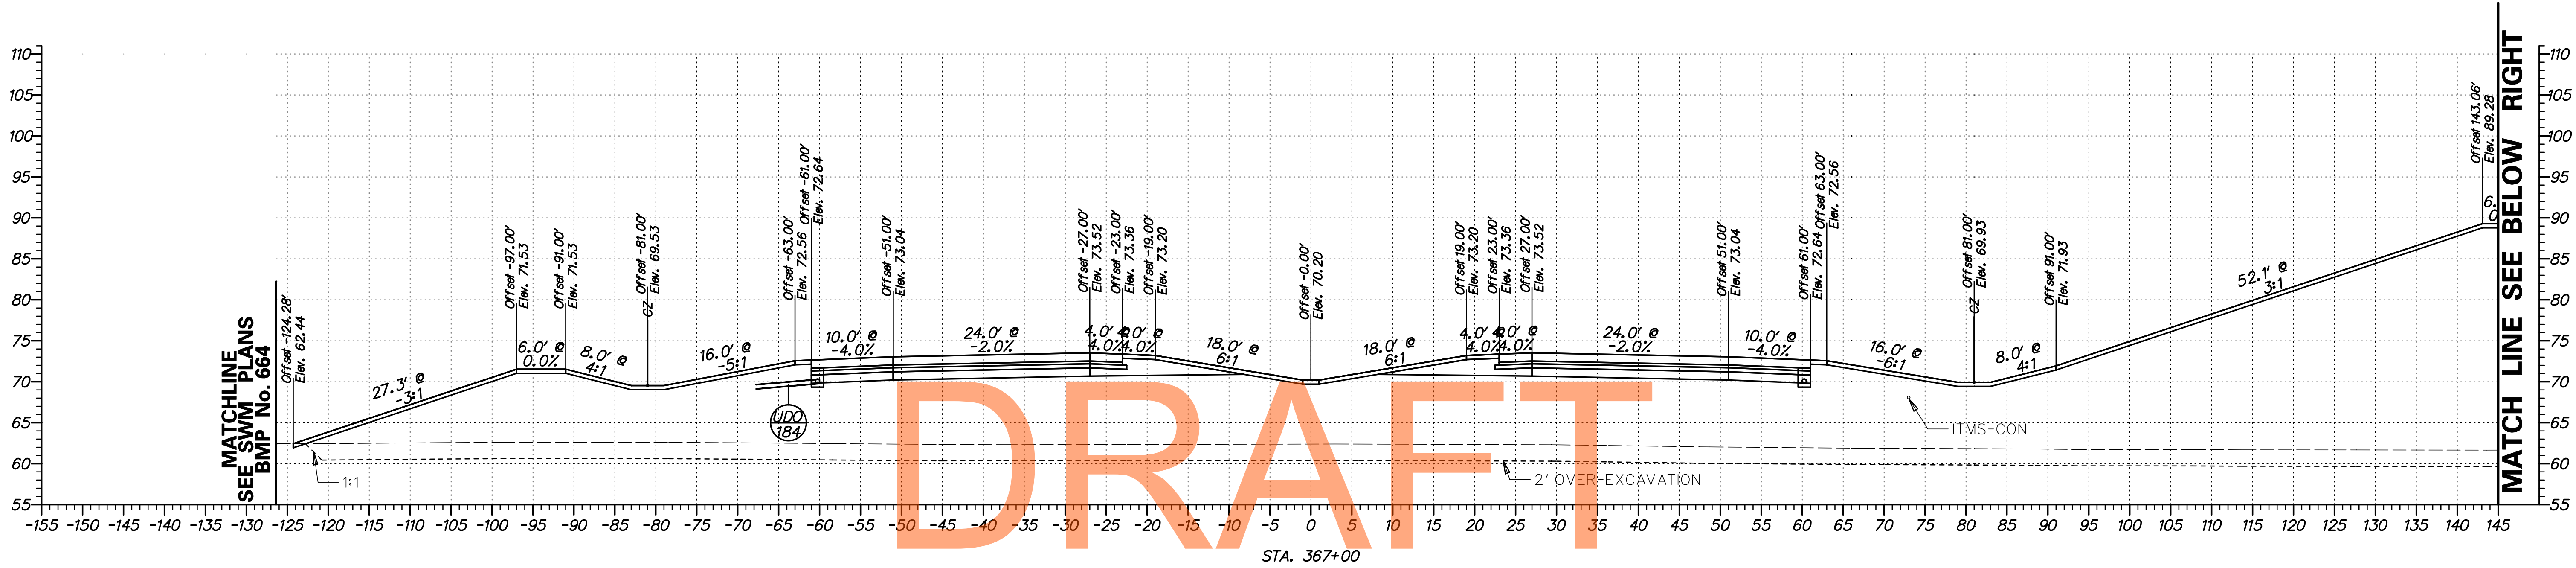


NOT FOR BIDDING

AUGUST 15 2015

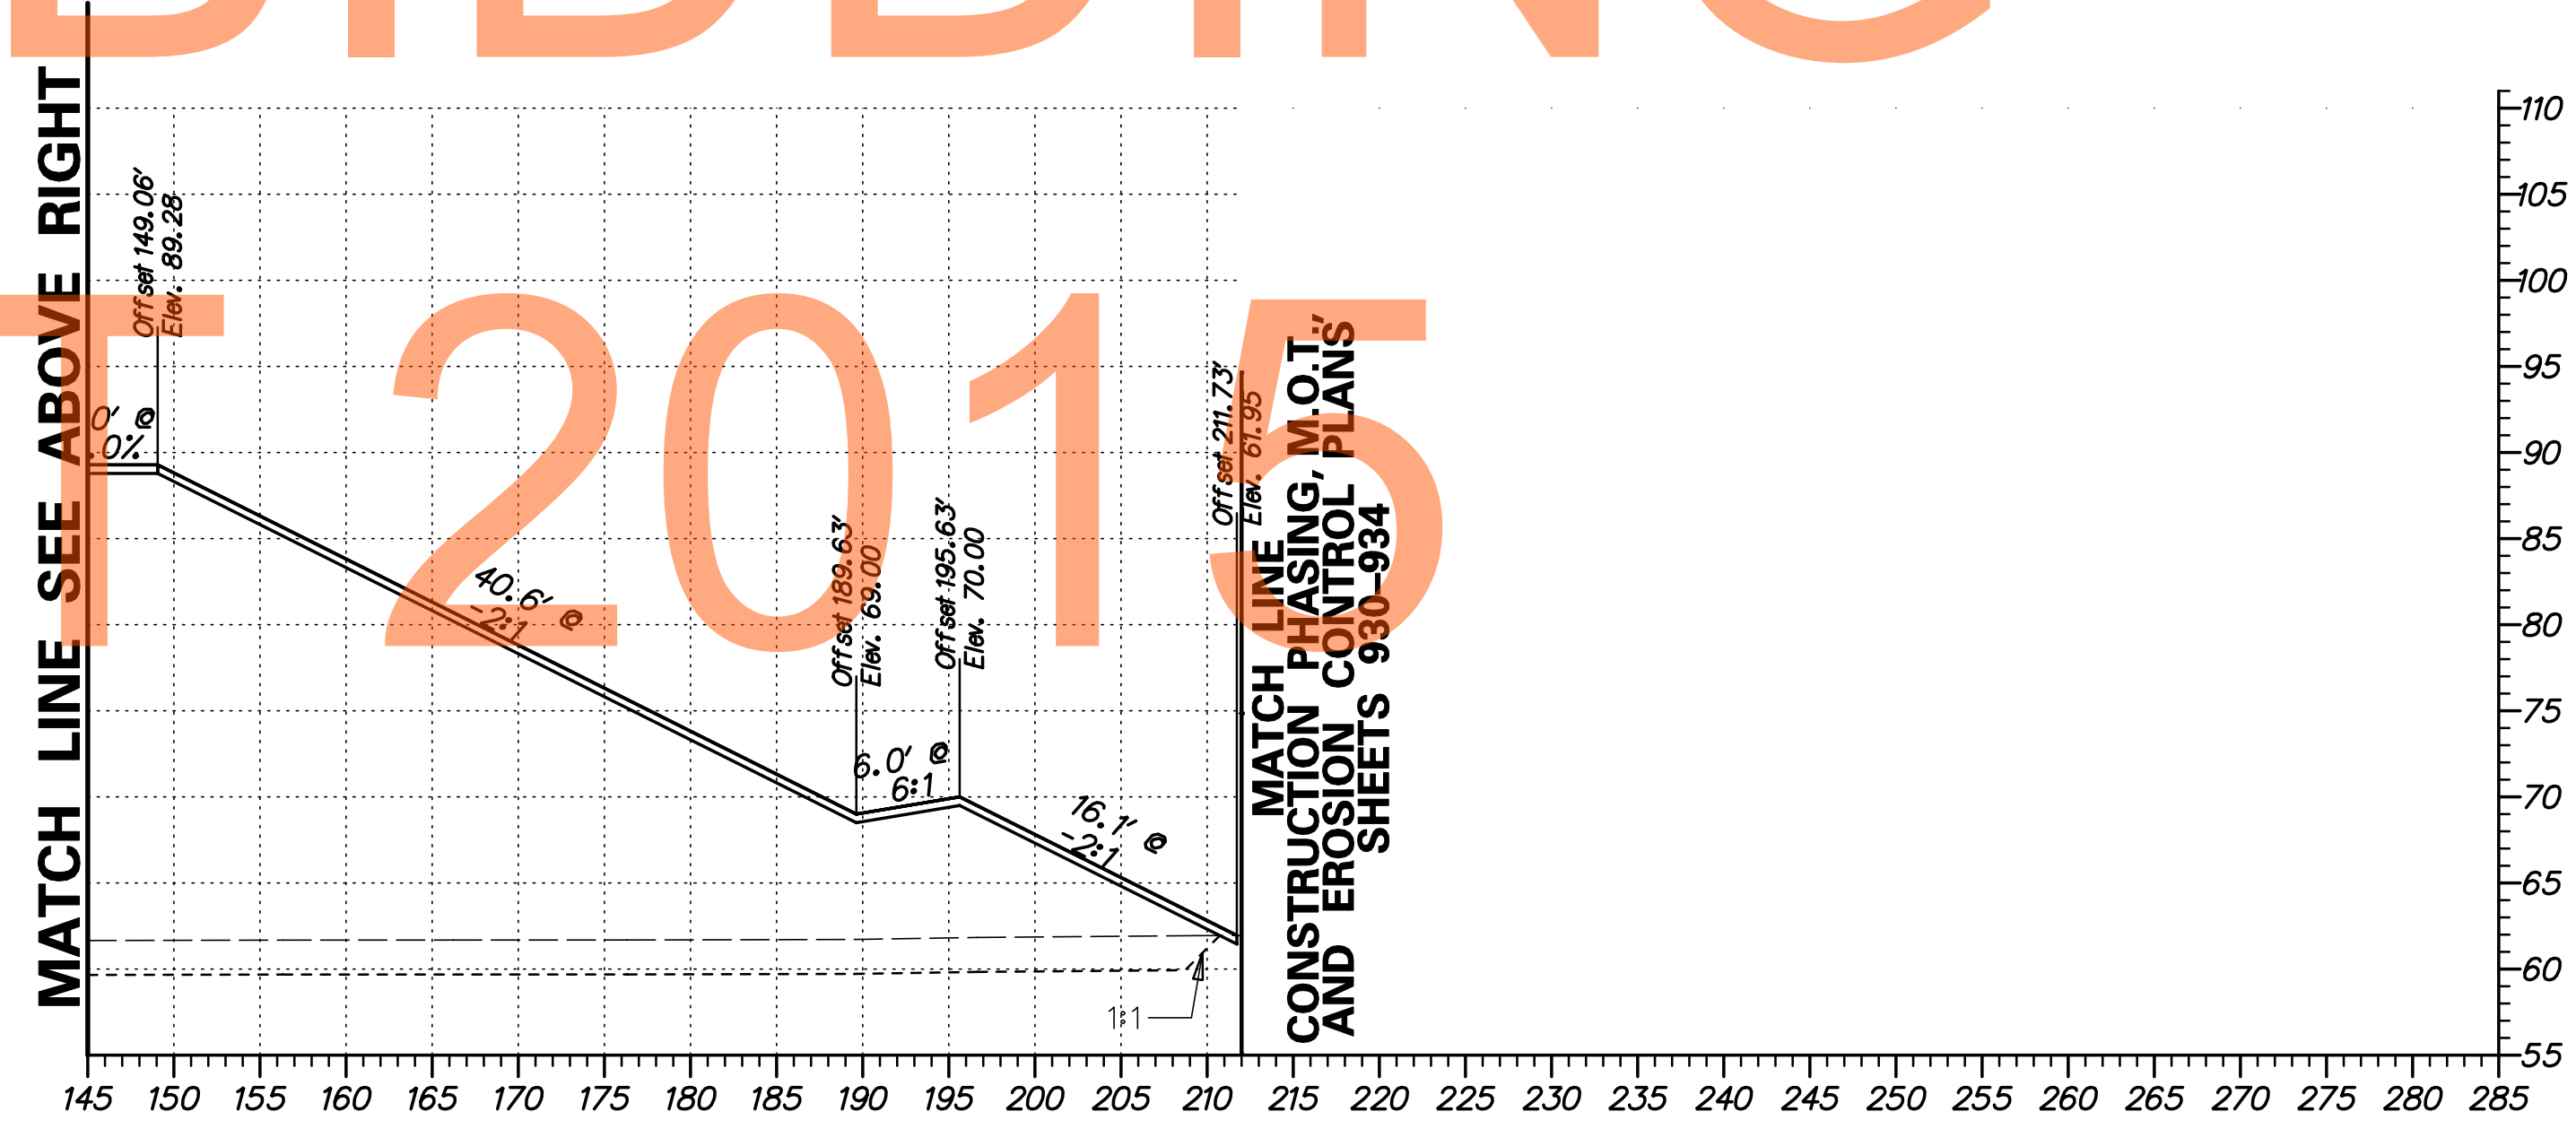

G:\60049040 US301\CIVIL\PLANS\2A\XSEC\X5116.DGN


	ADDENDUMS / REVISIONS		SCALE 0 10 20 30 FEET	<b>US 301          LEVELS ROAD          TO SUMMIT BRIDGE ROAD</b>	CONTRACT T20091303	BRIDGE NO.	<b>CROSS SECTIONS          US 301 MAINLINE          STA. 367 + 00</b>	SHEET NO. 129
					COUNTY NEW CASTLE	DESIGNED BY: SS CHECKED BY: AM		TOTAL SHTS. 518

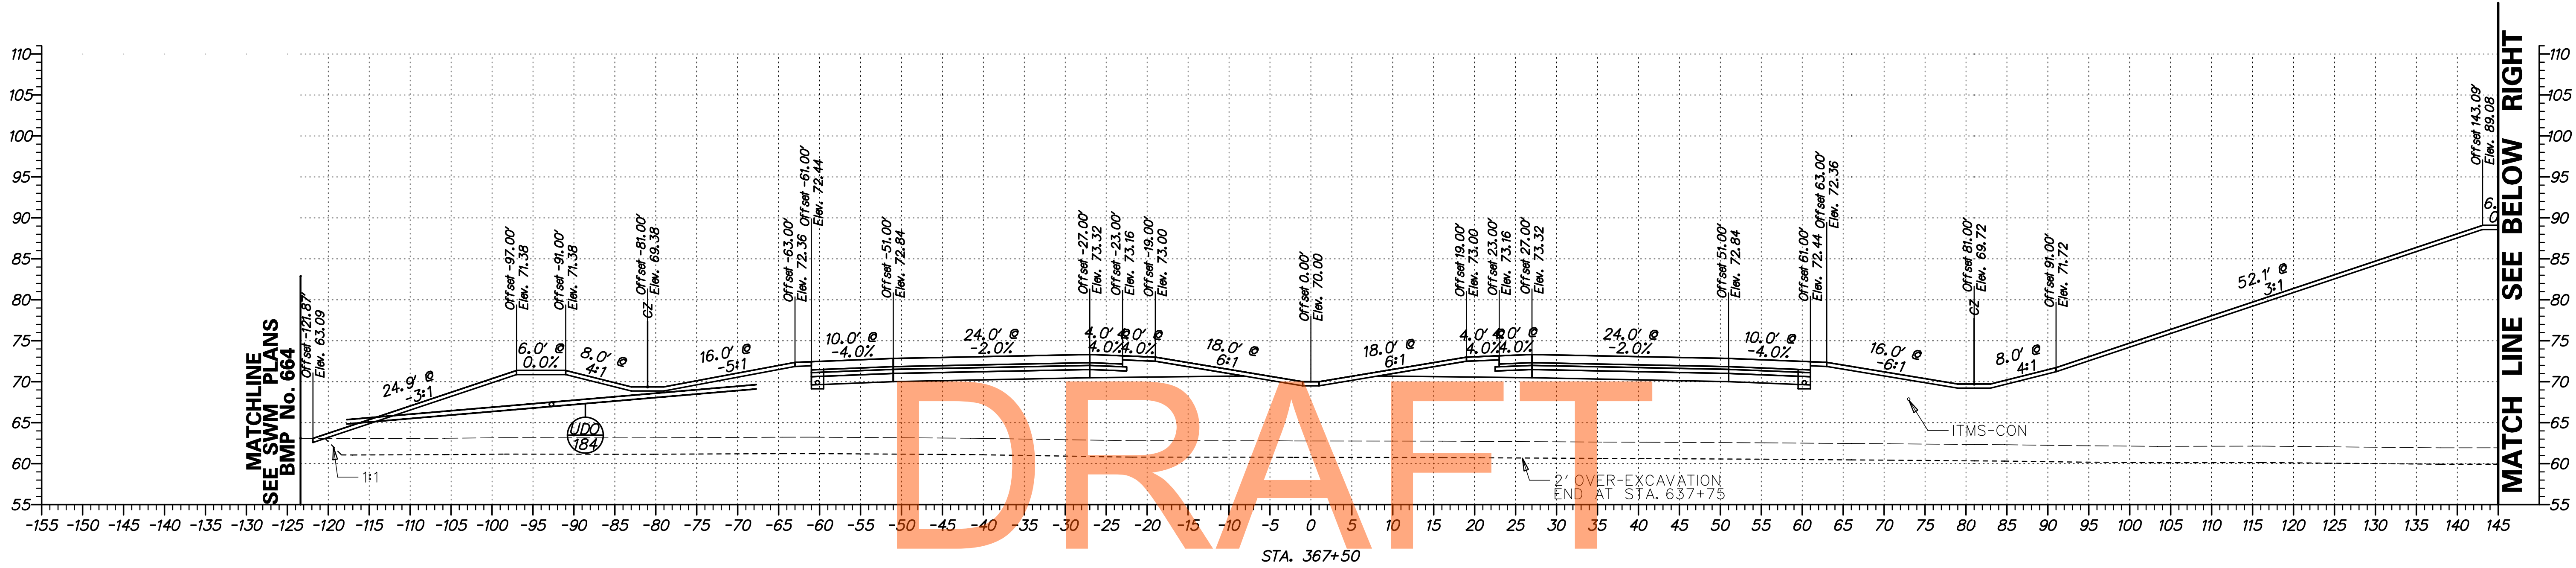


DRAFT

NOT FOR BIDDING


AUGUST 2015

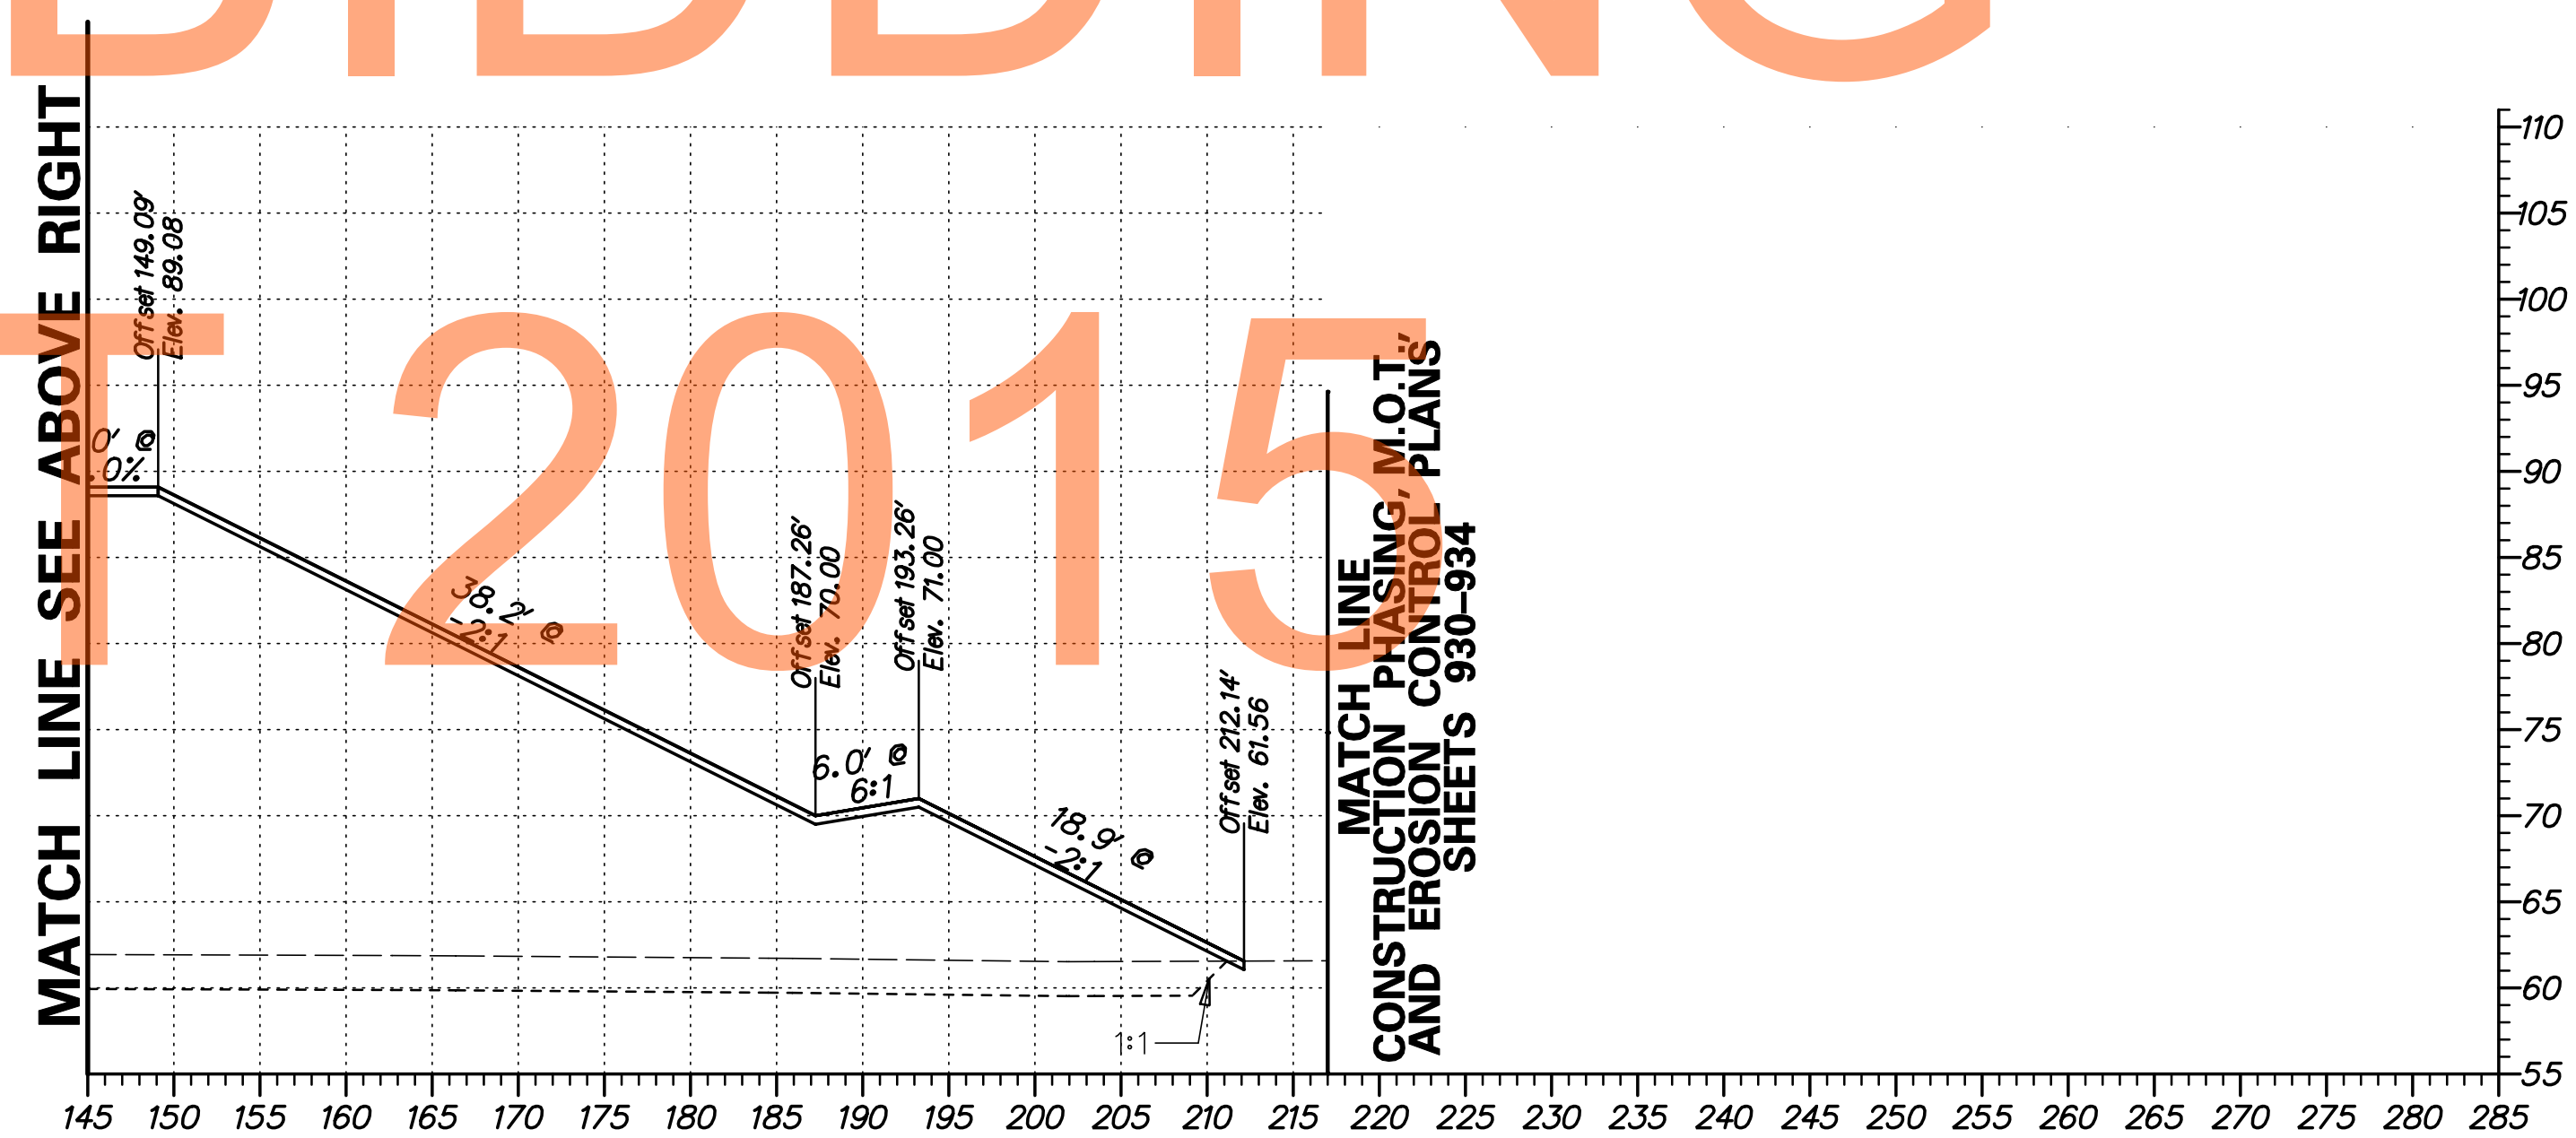

G:\60049040 US301\CIVIL\PLANS\2A\XSEC\XS117.DGN

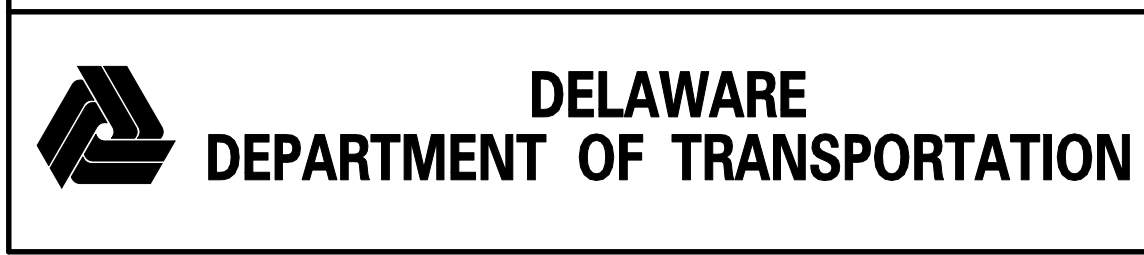

ADDENDUMS / REVISIONS	

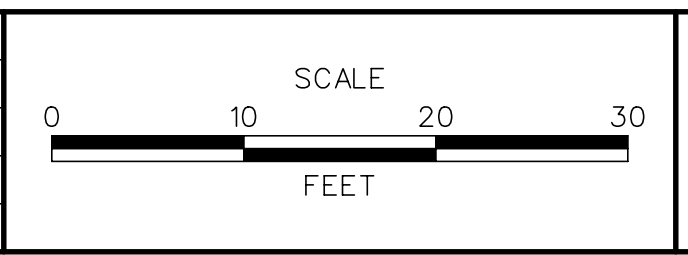


**US 301  
LEVELS ROAD  
TO SUMMIT BRIDGE ROAD**

CONTRACT	BRIDGE NO.
T20091303	
COUNTY	DESIGNED BY: SS
NEW CASTLE	CHECKED BY: AM


**CROSS SECTIONS  
US 301 MAINLINE  
STA. 367 + 50**

SHEET NO.
130
TOTAL SHTS.
518

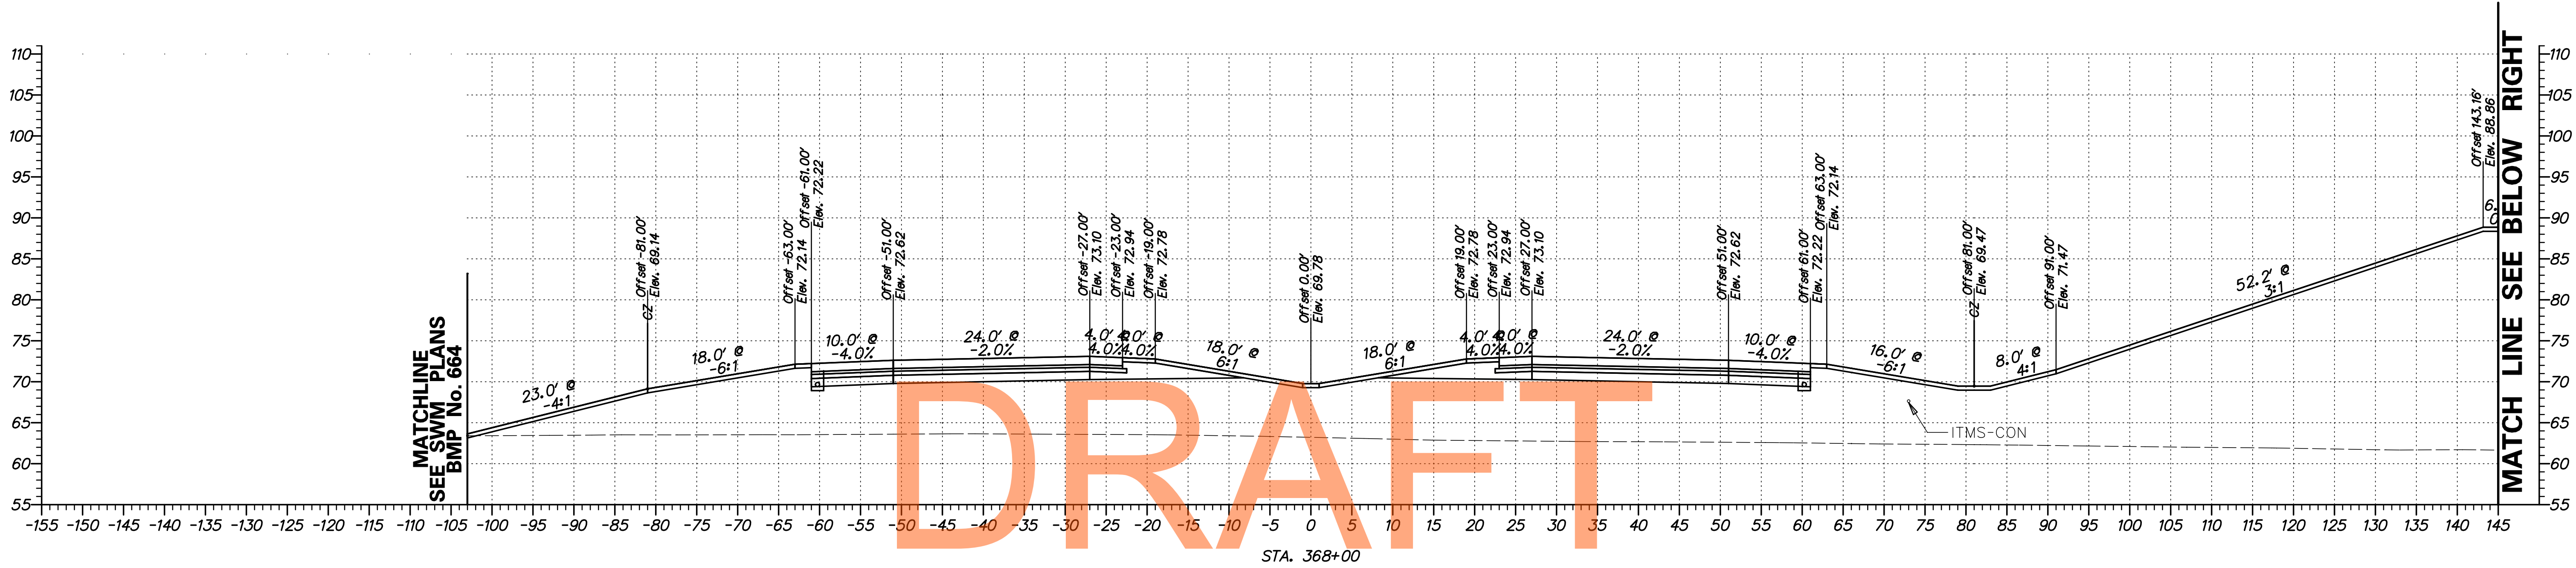


NOT FOR BIDDING

AUGUST 15 2015

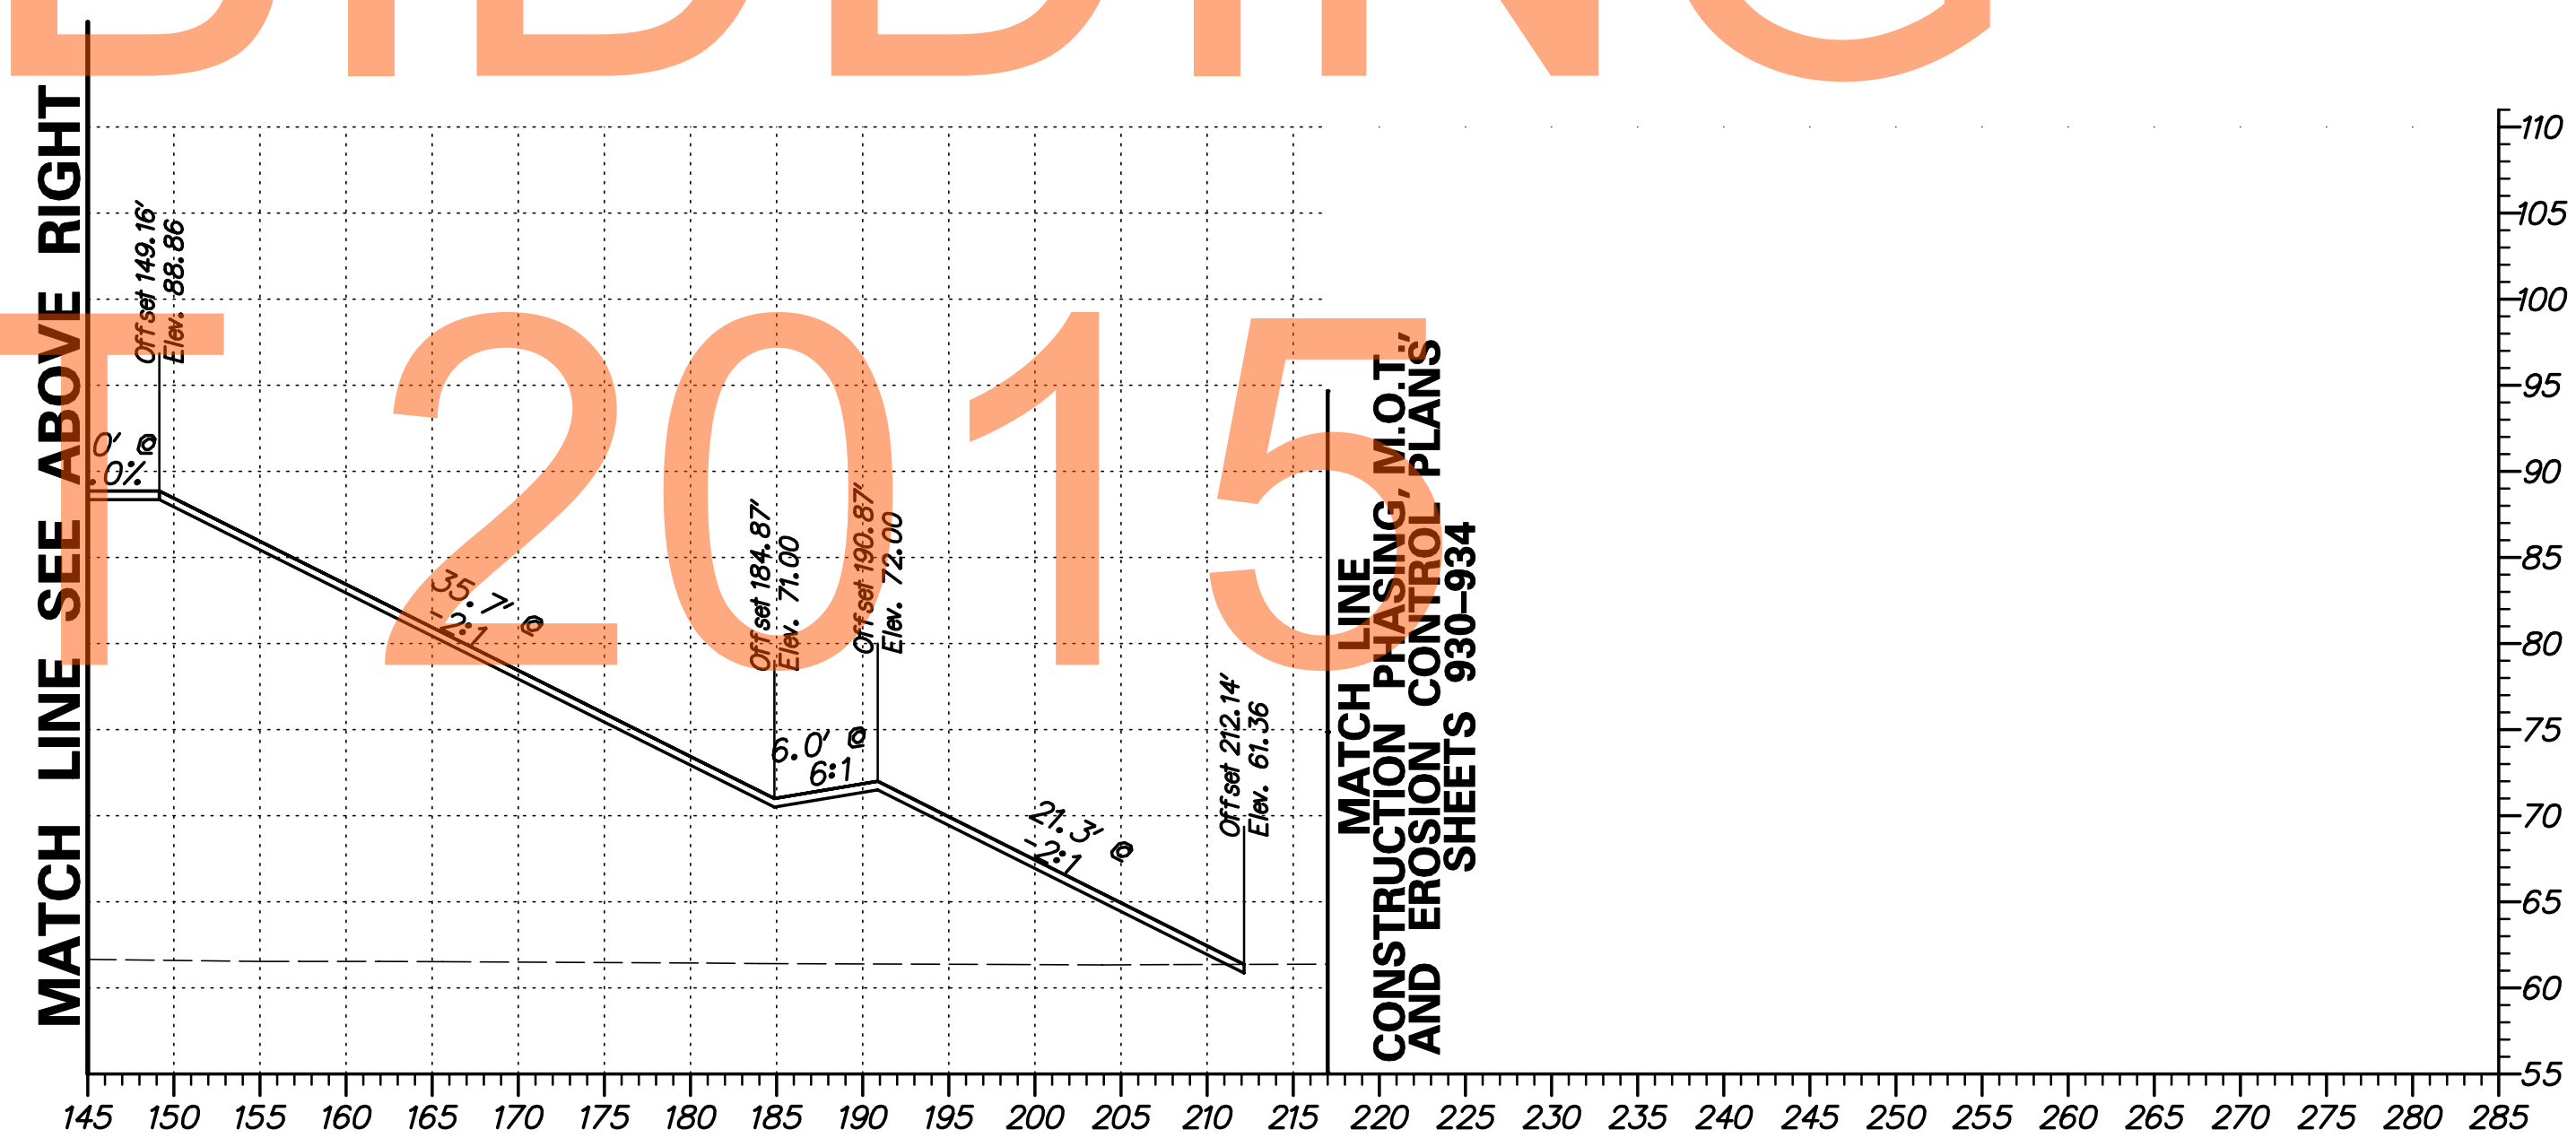


G:\60049040 US301\CIVIL\PLANS\2A\XSEC\XS119.DGN

<p><b>DELAWARE DEPARTMENT OF TRANSPORTATION</b></p>	ADDENDUMS / REVISIONS	<p>SCALE</p>	<p><b>US 301 LEVELS ROAD TO SUMMIT BRIDGE ROAD</b></p>	CONTRACT	BRIDGE NO.	<p><b>CROSS SECTIONS US 301 MAINLINE STA. 368 + 00</b></p>	SHEET NO.
					T20091303		
				COUNTY	CHECKED BY: AM	TOTAL SHTS.	518
				NEW CASTLE			

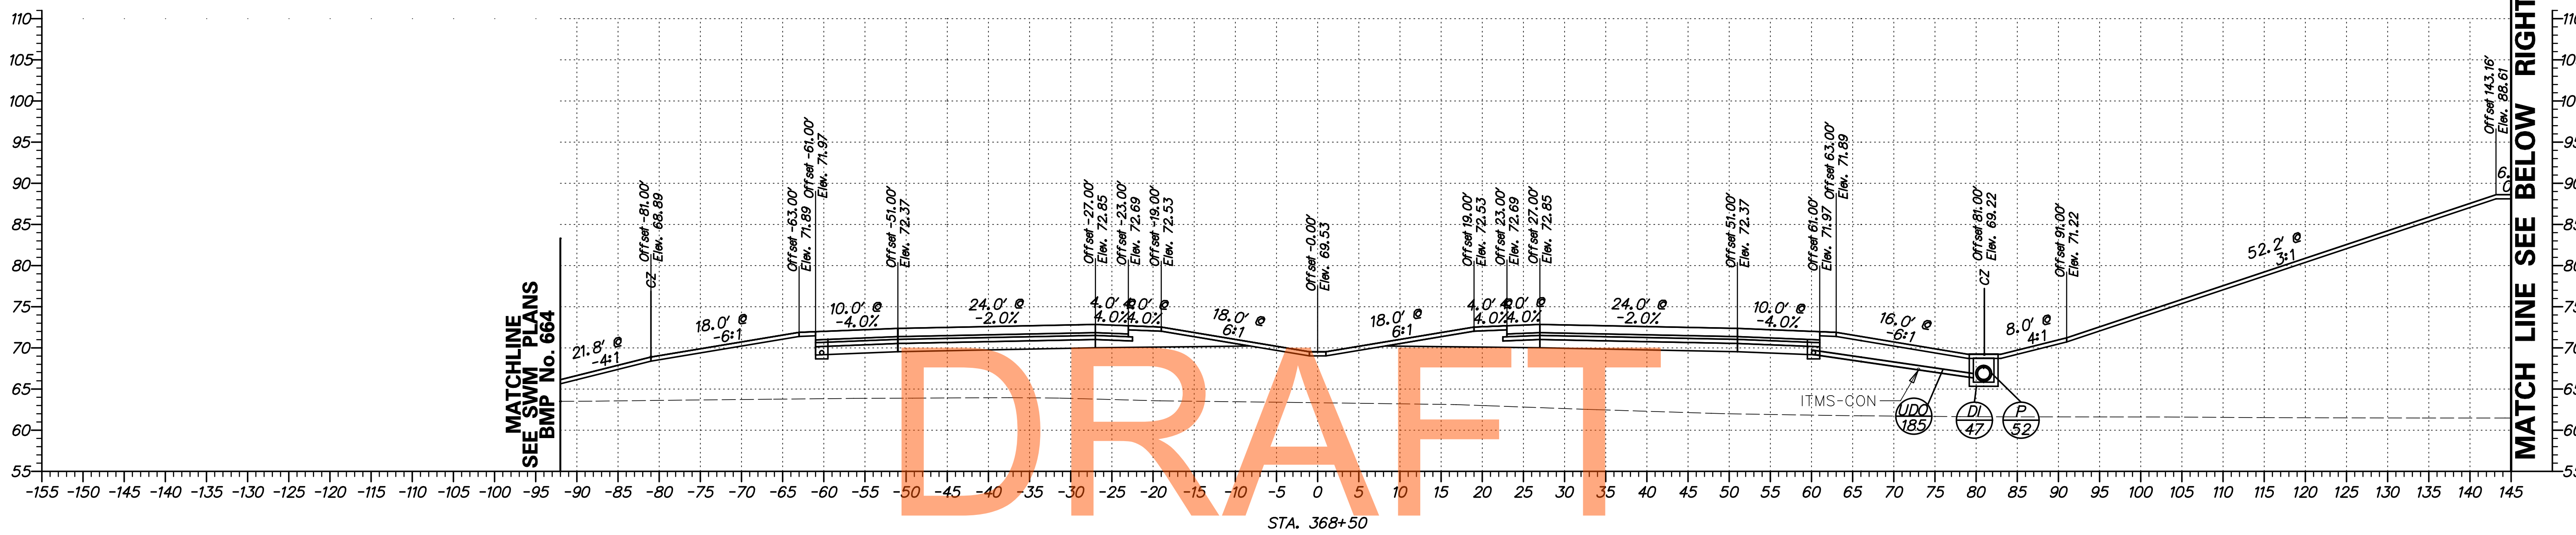

NOT FOR BIDDING


AUGUST 15 2015

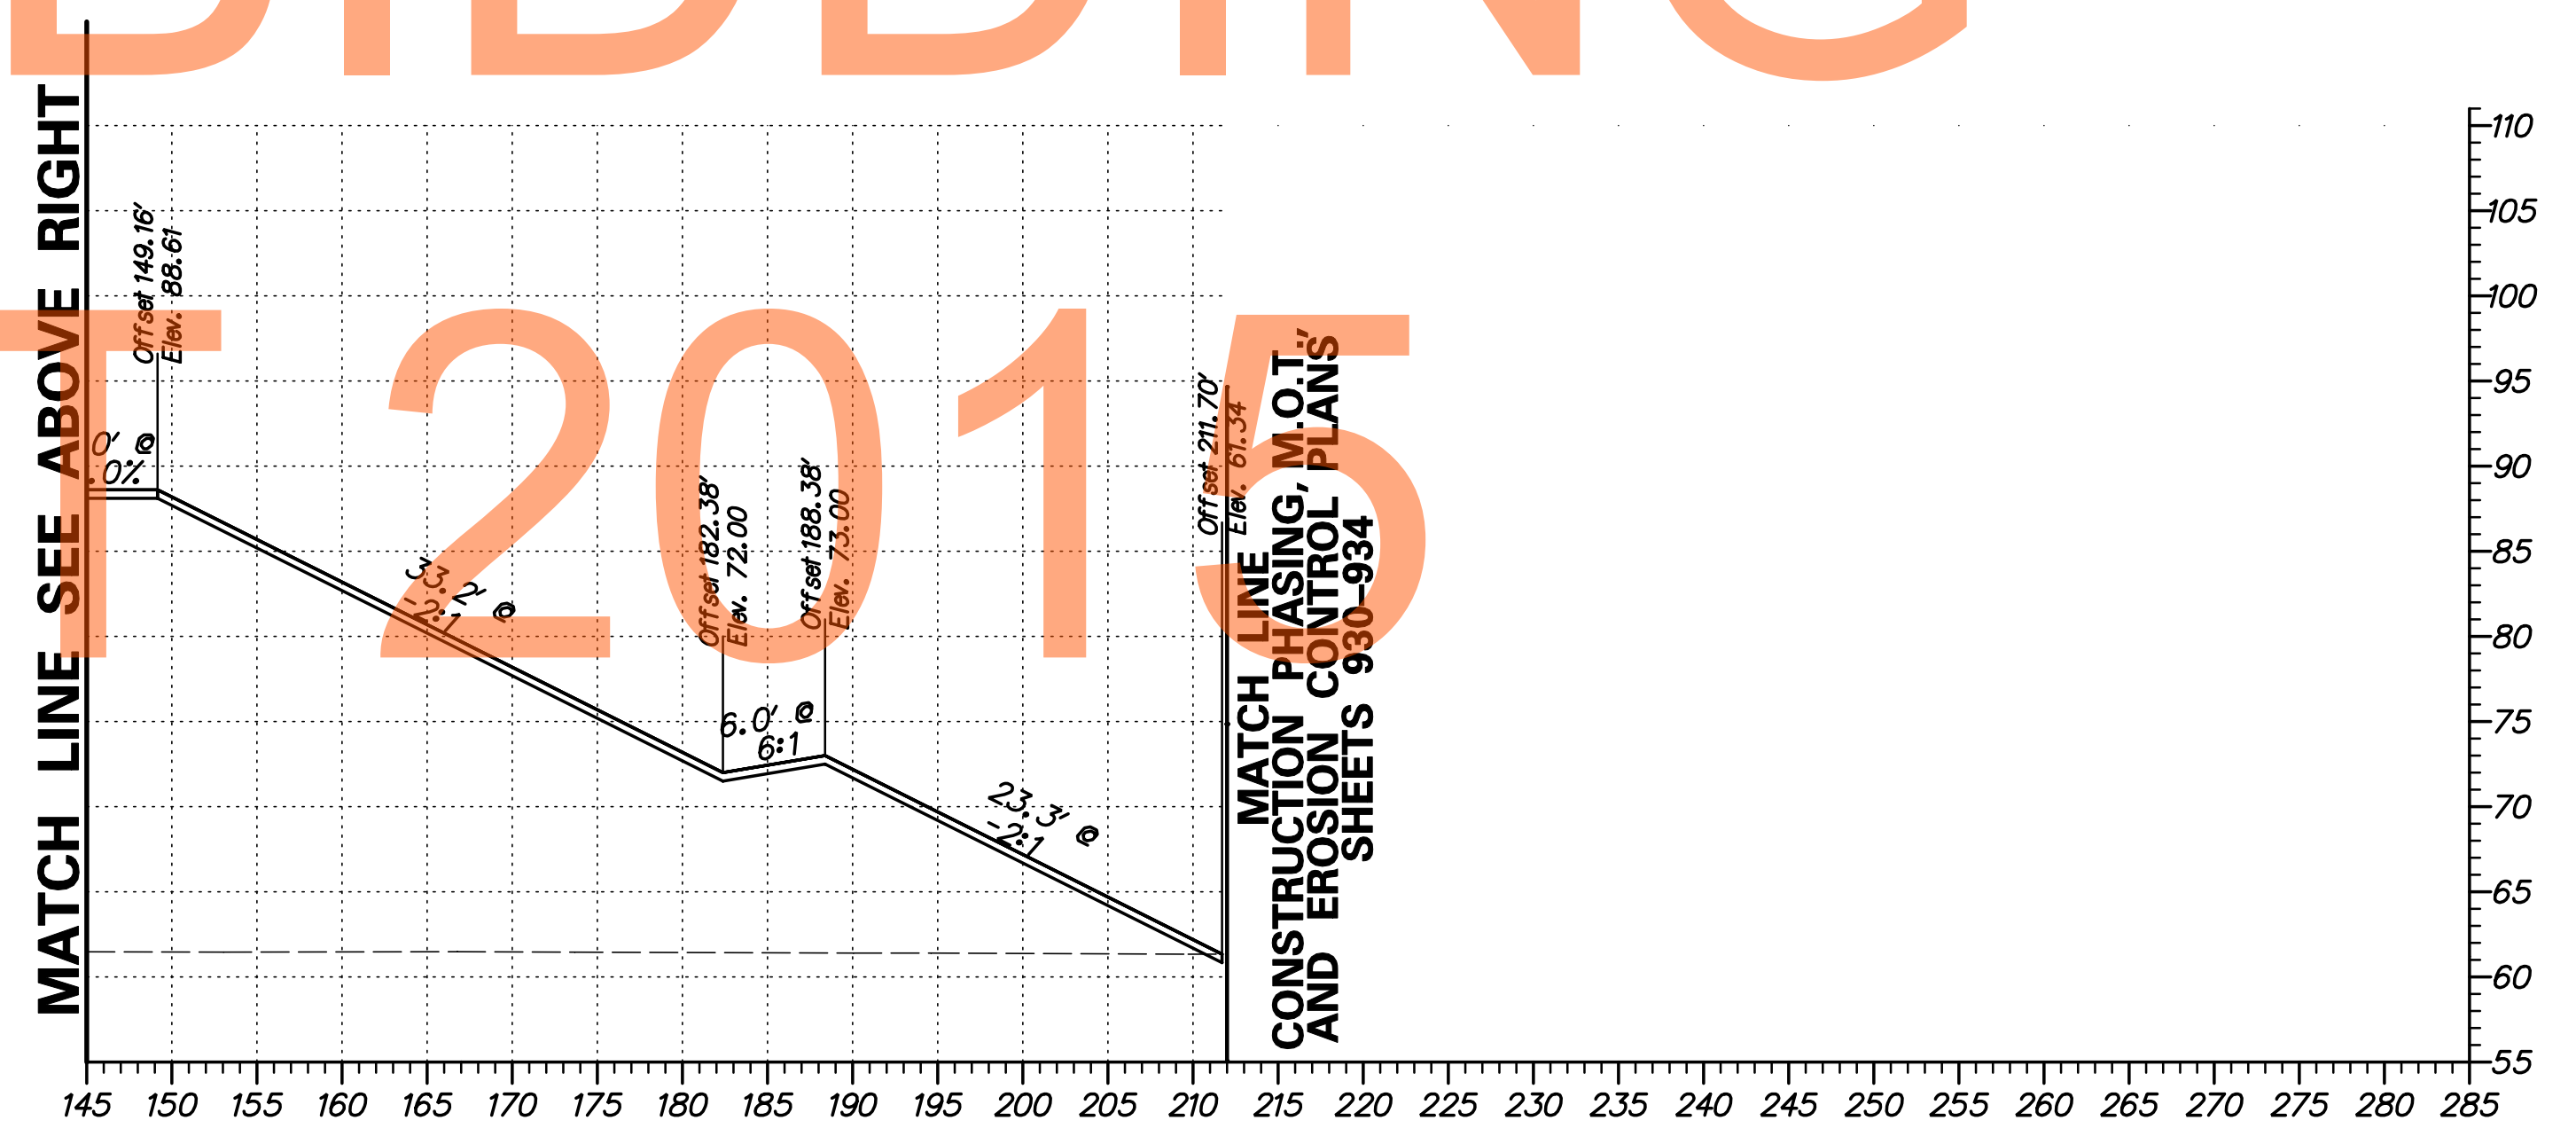

G:\60049040 US301\CIVIL\PLANS\2A\XSEC\XS120.DGN



ADDENDUMS / REVISIONS	

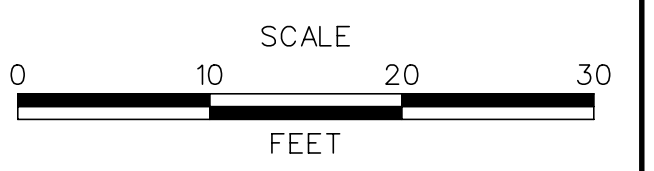


**US 301  
LEVELS ROAD  
TO SUMMIT BRIDGE ROAD**

CONTRACT	BRIDGE NO.
T20091303	
COUNTY	DESIGNED BY: SS
NEW CASTLE	CHECKED BY: AM

**CROSS SECTIONS  
US 301 MAINLINE  
STA. 368 + 50**


SHEET NO.	132
TOTAL SHTS.	518

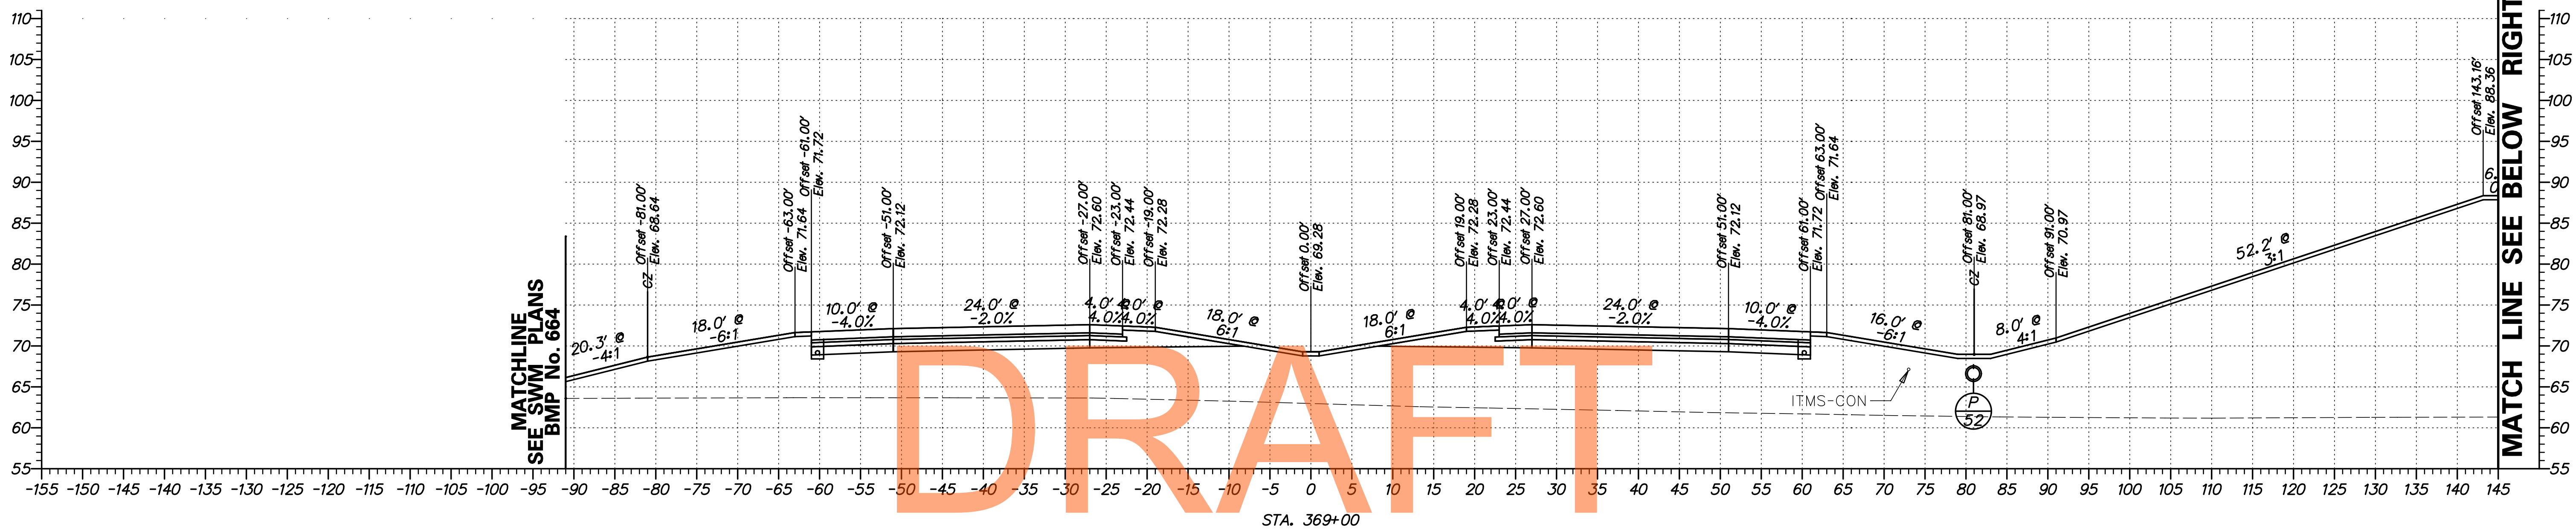

DRAFT

NOT FOR BIDDING


AUGUST 15, 2015

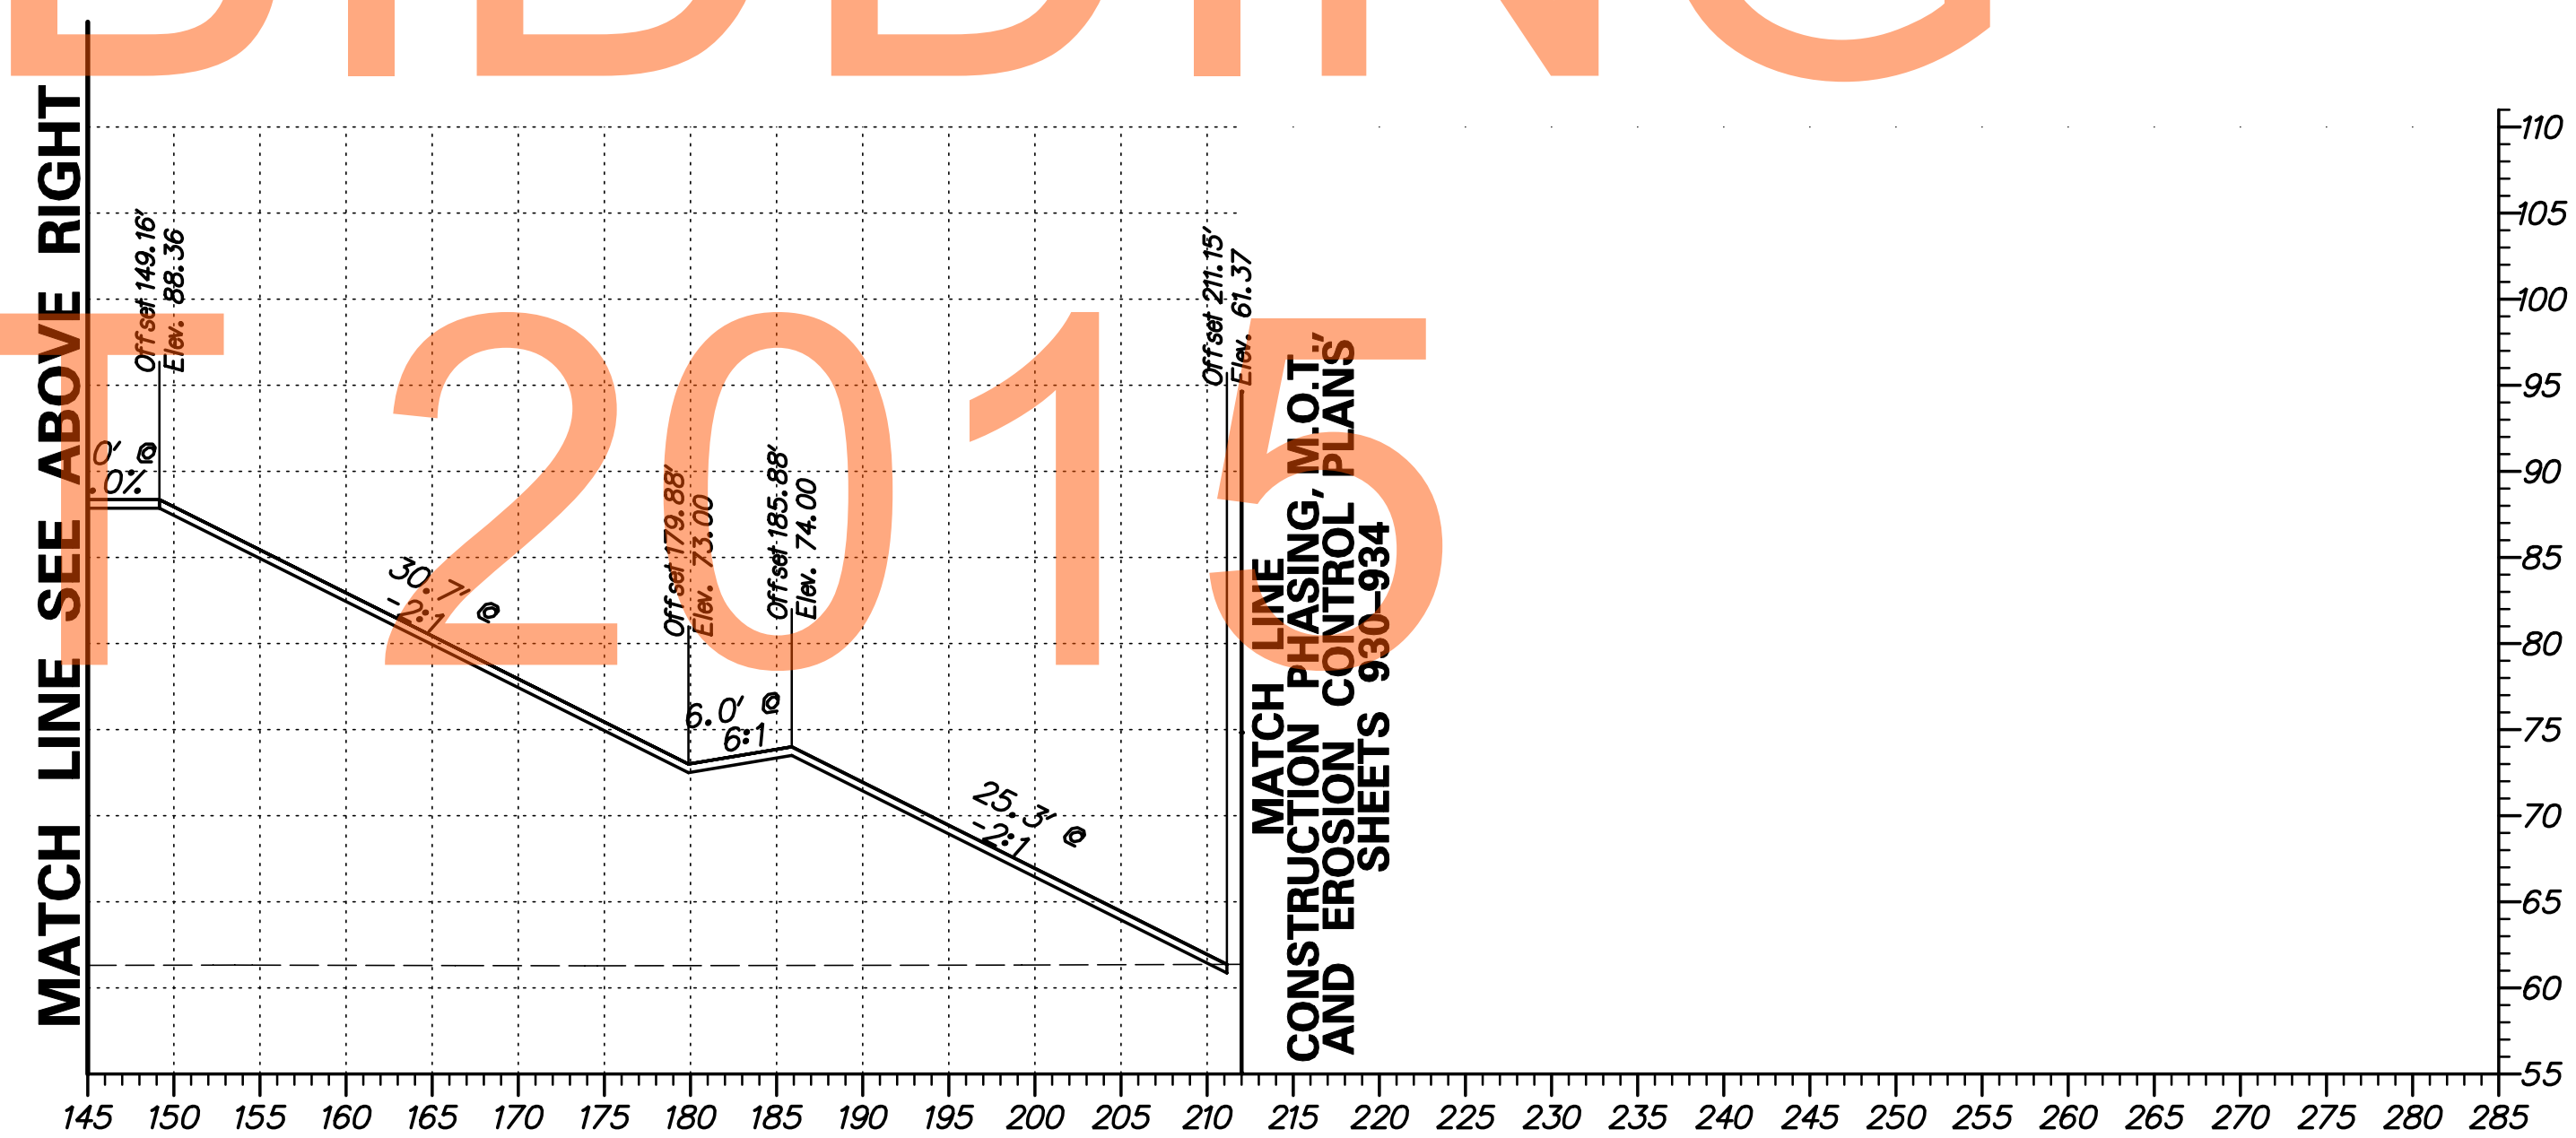

G:\60049040 US301\CIVIL\PLANS\2A\XSEC\XS120A.DGN



ADDENDUMS / REVISIONS	

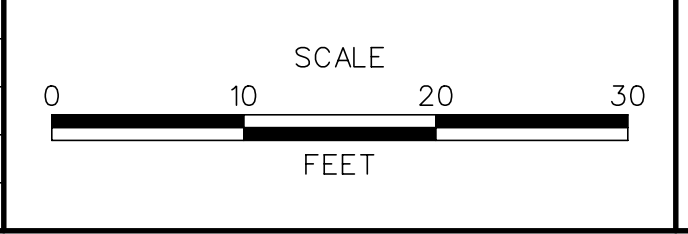


**US 301  
LEVELS ROAD  
TO SUMMIT BRIDGE ROAD**

CONTRACT	BRIDGE NO.
T20091303	
COUNTY	DESIGNED BY: SS
NEW CASTLE	CHECKED BY: AM

**CROSS SECTIONS  
US 301 MAINLINE  
STA. 369 + 00**

SHEET NO.
133
TOTAL SHTS.
518




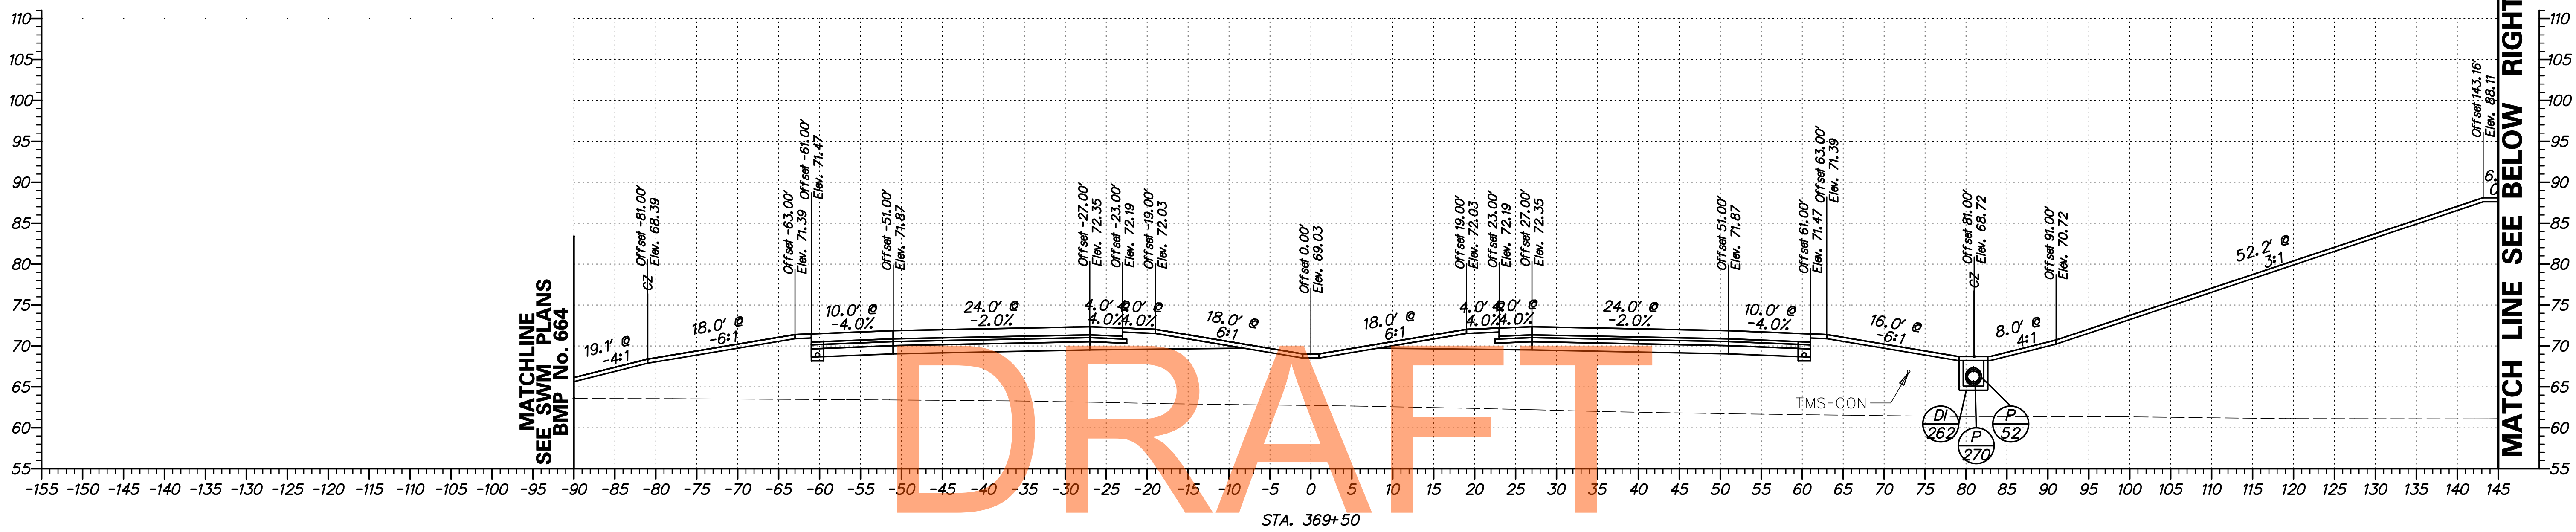

DRAFT


NOT FOR BIDDING

AUGUST 15, 2015

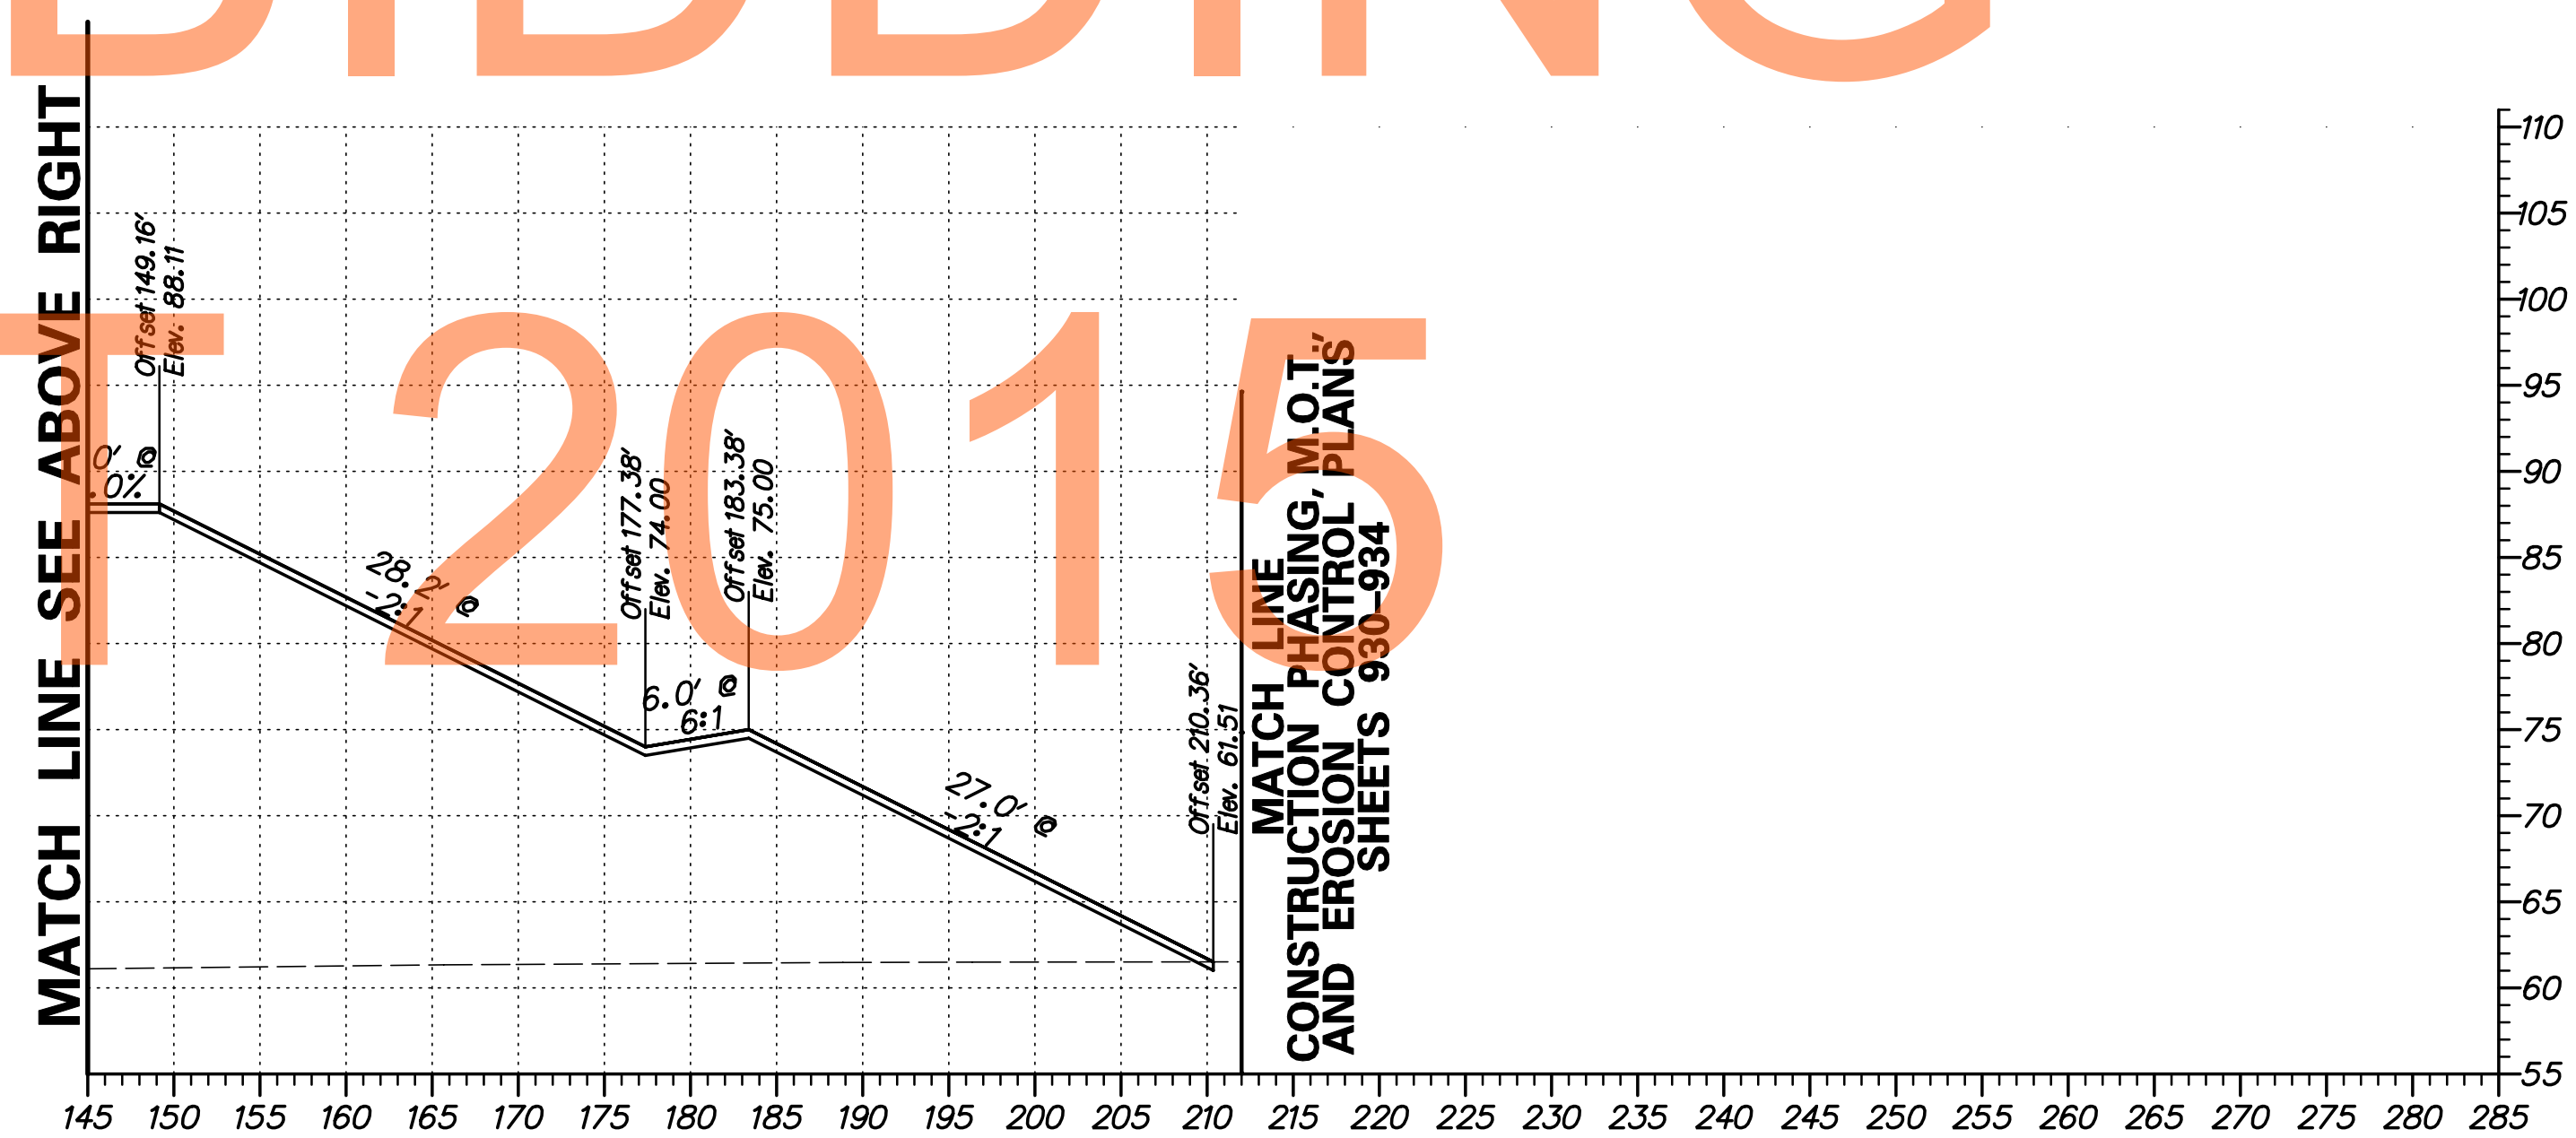


G:\60049040 US301\CIVIL\PLANS\2A\YSEC\XS121.DGN

<b>DELAWARE DEPARTMENT OF TRANSPORTATION</b>	ADDENDUMS / REVISIONS	SCALE 0    10    20    30 FEET	<b>US 301 LEVELS ROAD TO SUMMIT BRIDGE ROAD</b>	CONTRACT T20091303	BRIDGE NO.	<b>CROSS SECTIONS US 301 MAINLINE STA. 369 + 50</b>	SHEET NO. 134
				COUNTY NEW CASTLE	DESIGNED BY: SS		CHECKED BY: AM

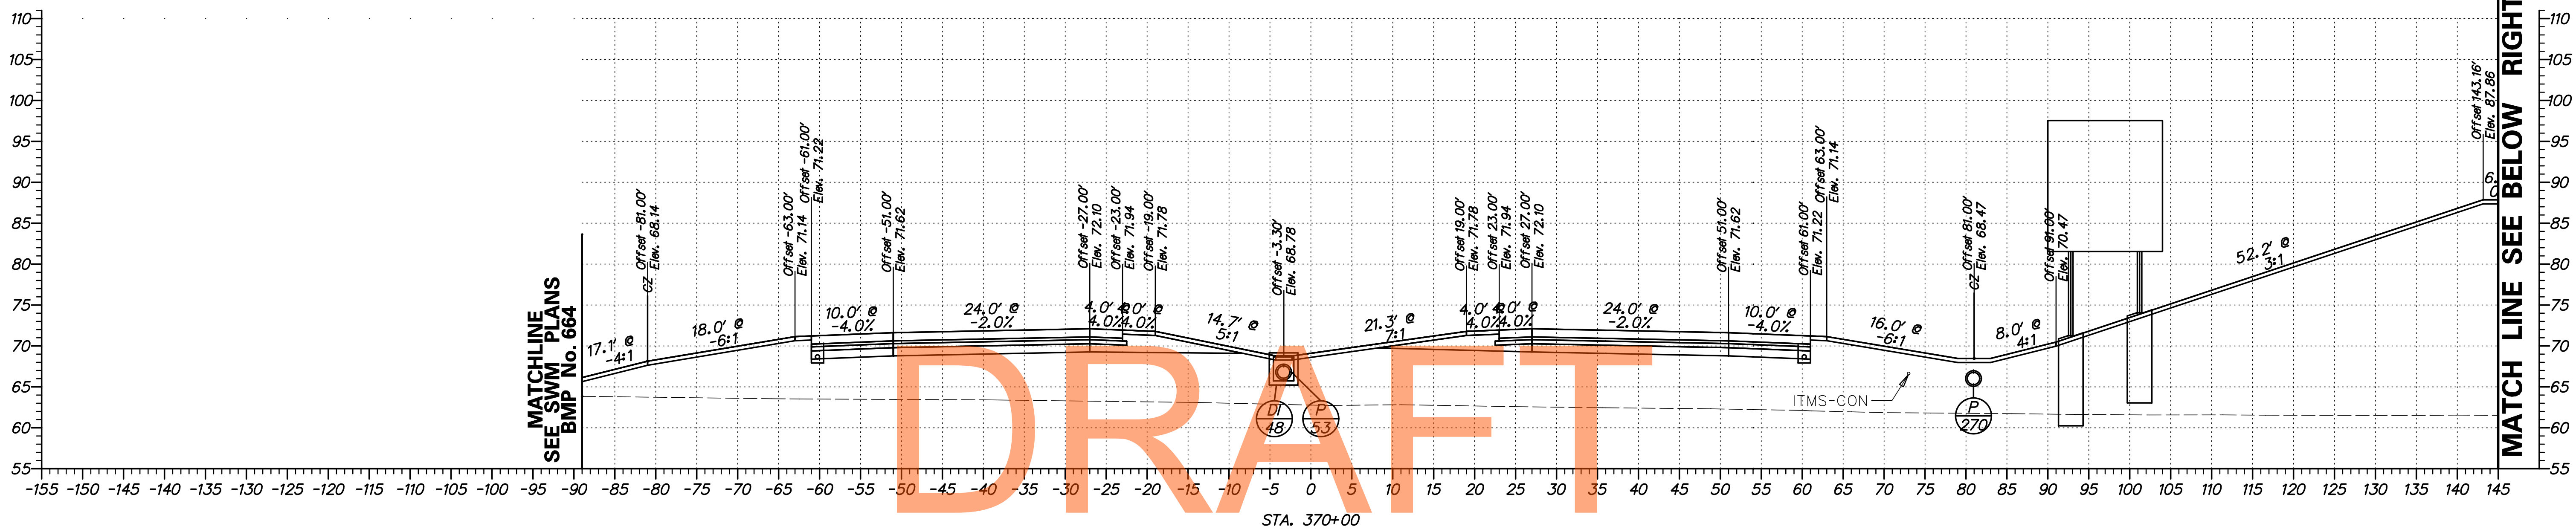


NOT FOR BIDDING


AUGUST 15 2015

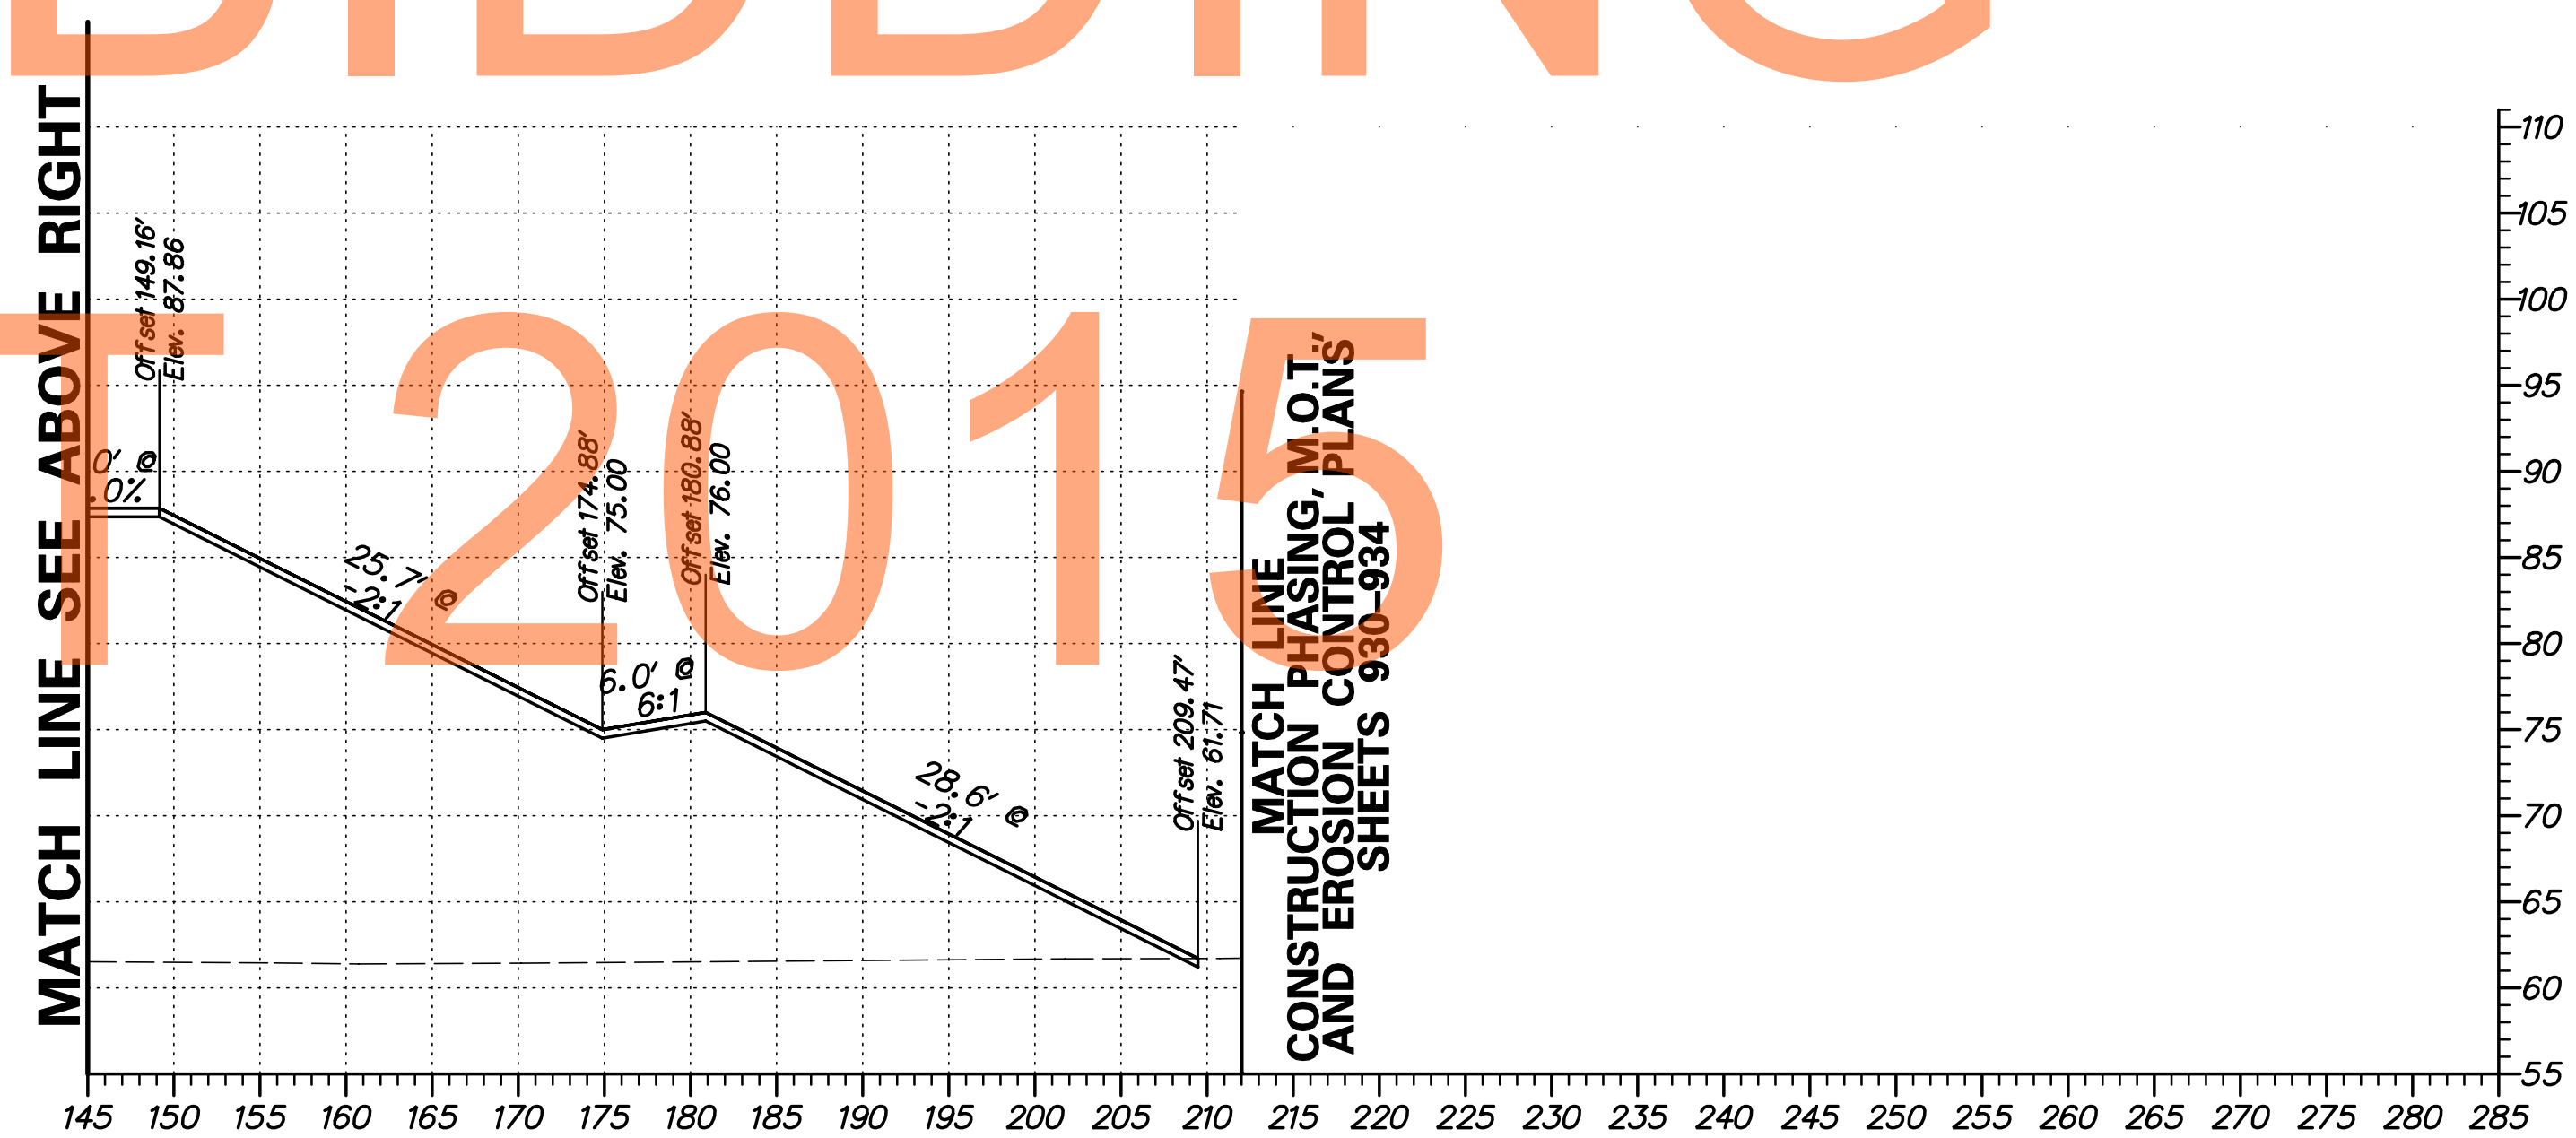

G:\60049040 US301\CIVIL\PLANS\2A\XSEC\XS122.DGN

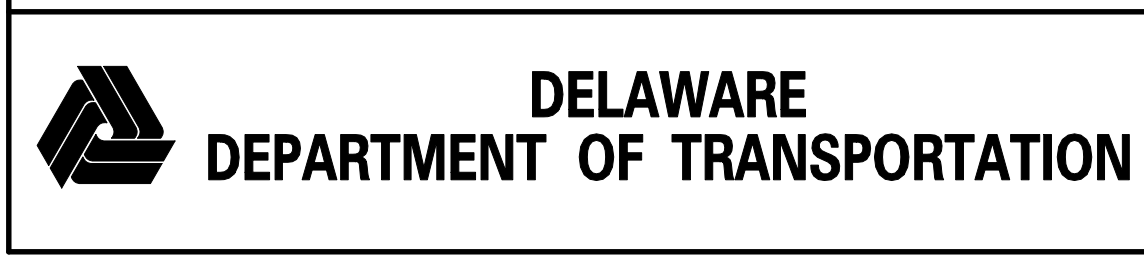

ADDENDUMS / REVISIONS	

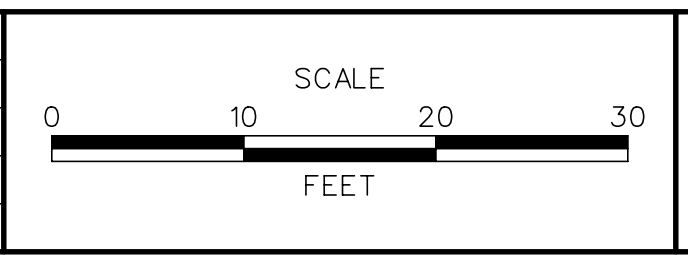


US 301  
LEVELS ROAD  
TO SUMMIT BRIDGE ROAD

CONTRACT	BRIDGE NO.
T20091303	
COUNTY	DESIGNED BY: SS
NEW CASTLE	CHECKED BY: AM


CROSS SECTIONS  
US 301 MAINLINE  
STA. 370+00

SHEET NO.
135
TOTAL SHTS.
518

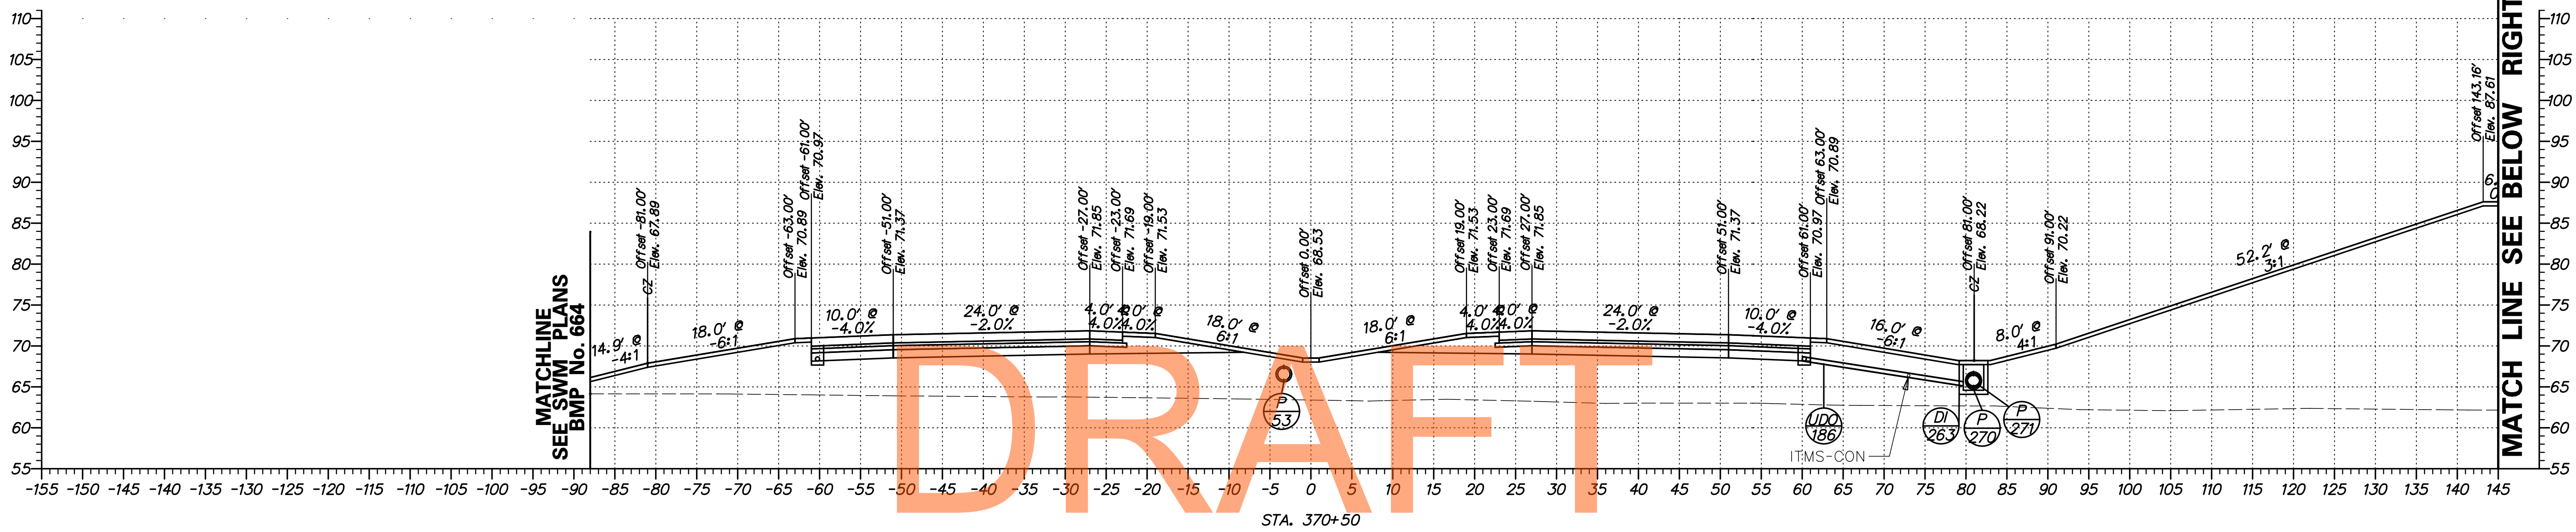

NOT FOR BIDDING


AUGUST 2015

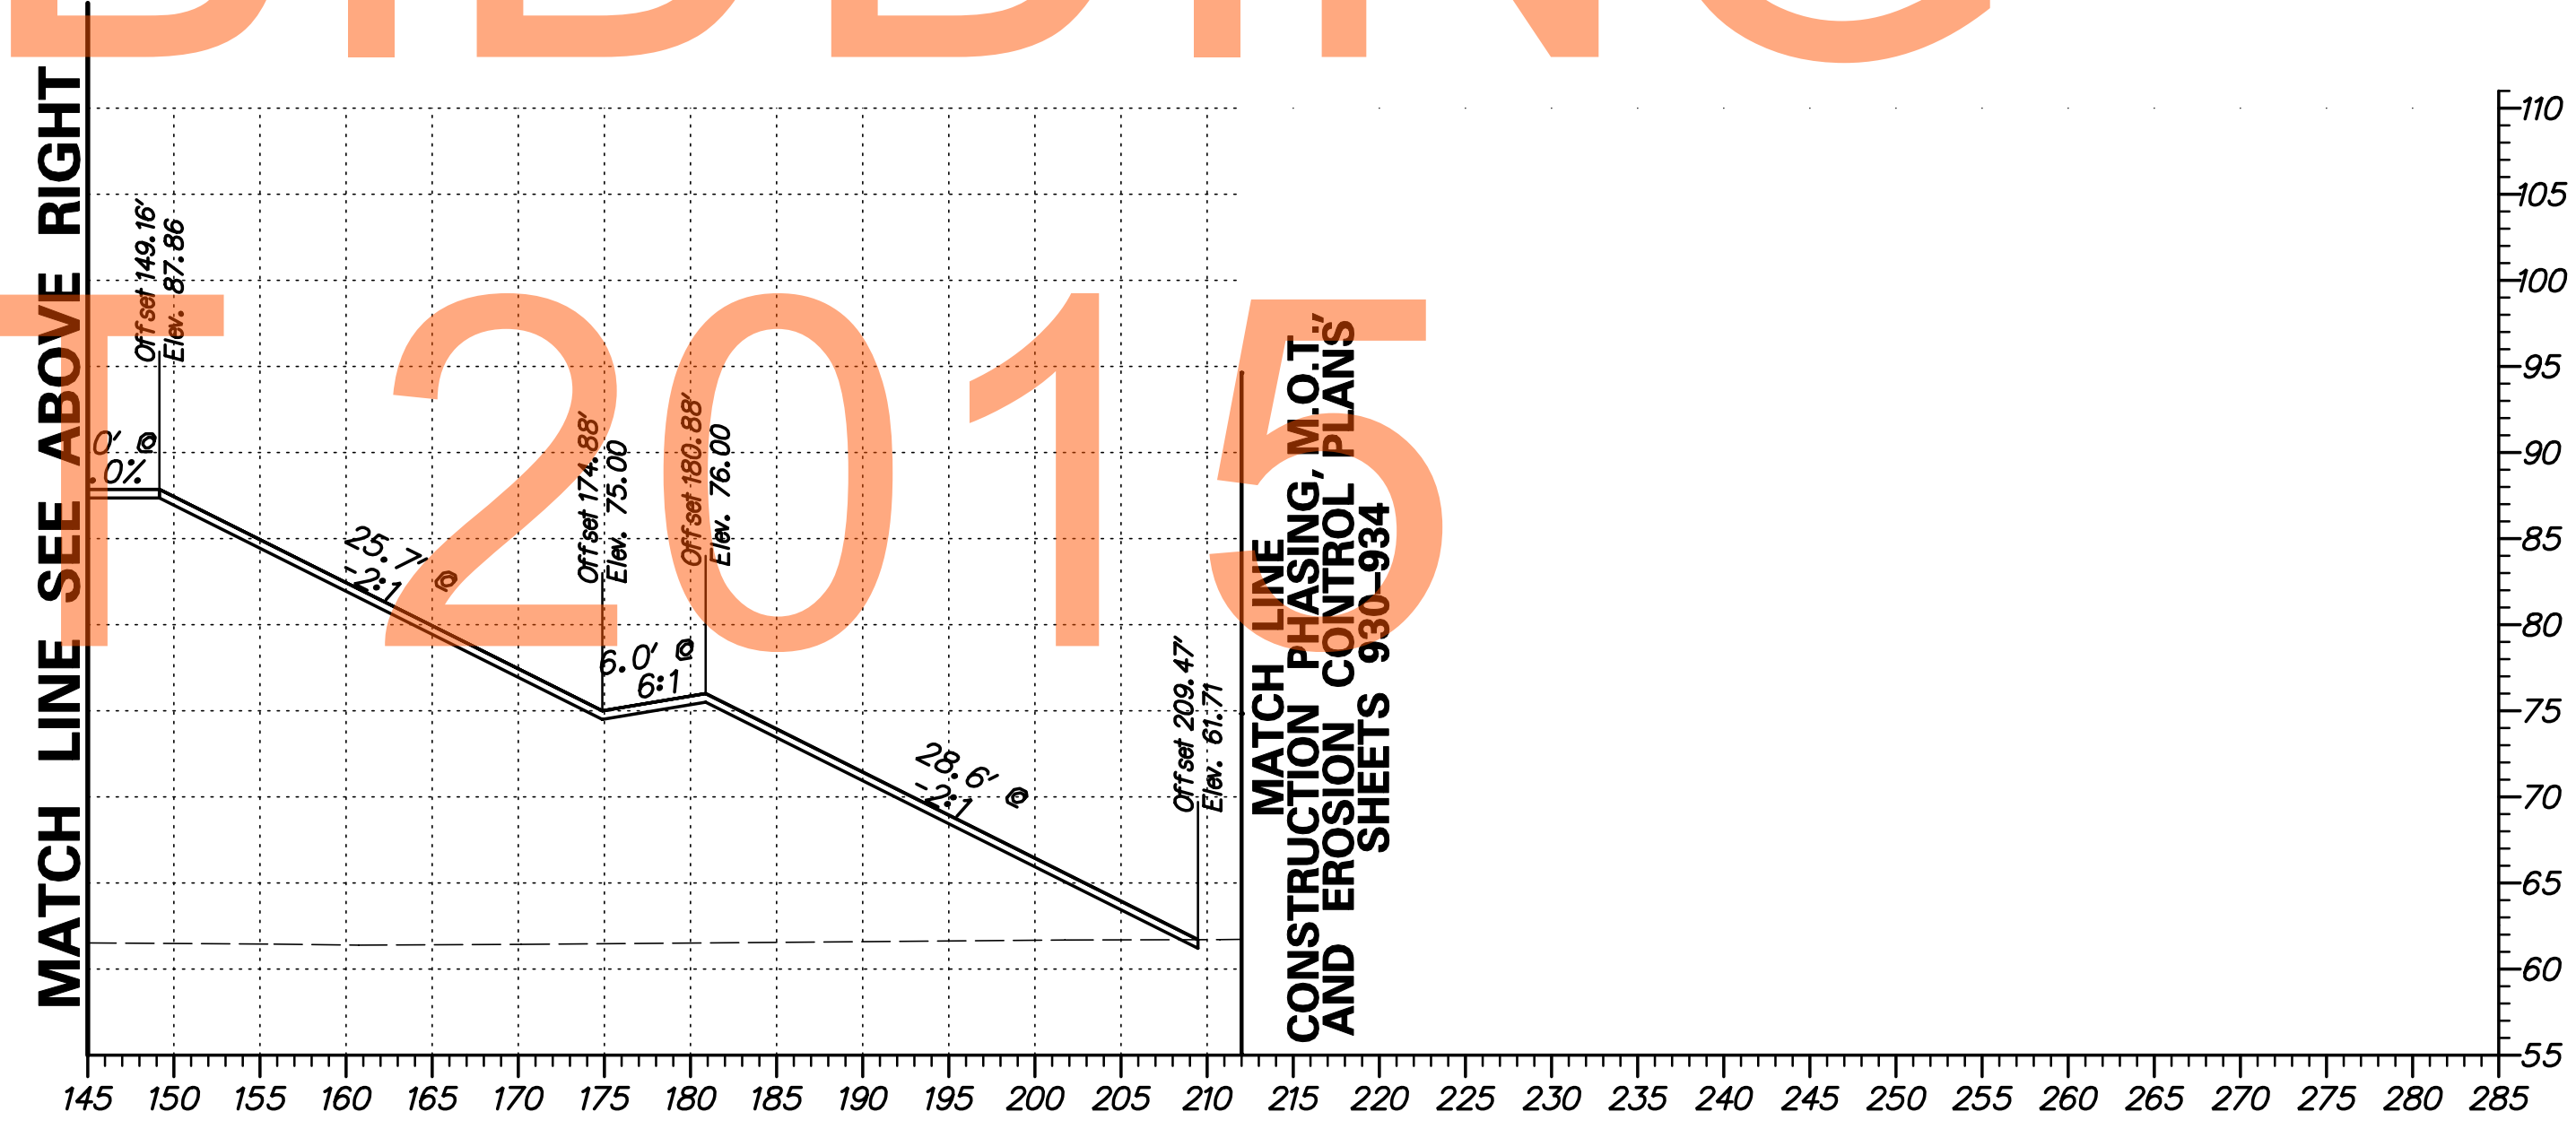

G:\60049040 US301\CIVIL\PLANS\2A\YSEC\XS123.DGN



ADDENDUMS / REVISIONS	

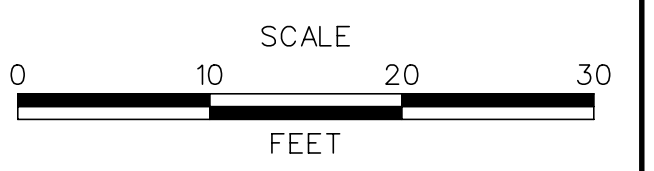


**US 301  
LEVELS ROAD  
TO SUMMIT BRIDGE ROAD**

CONTRACT	BRIDGE NO.
T20091303	DESIGNED BY: SS
COUNTY	CHECKED BY: AM
NEW CASTLE	

**CROSS SECTIONS  
US 301 MAINLINE  
STA. 370+50**


SHEET NO.
136
TOTAL SHTS.
518

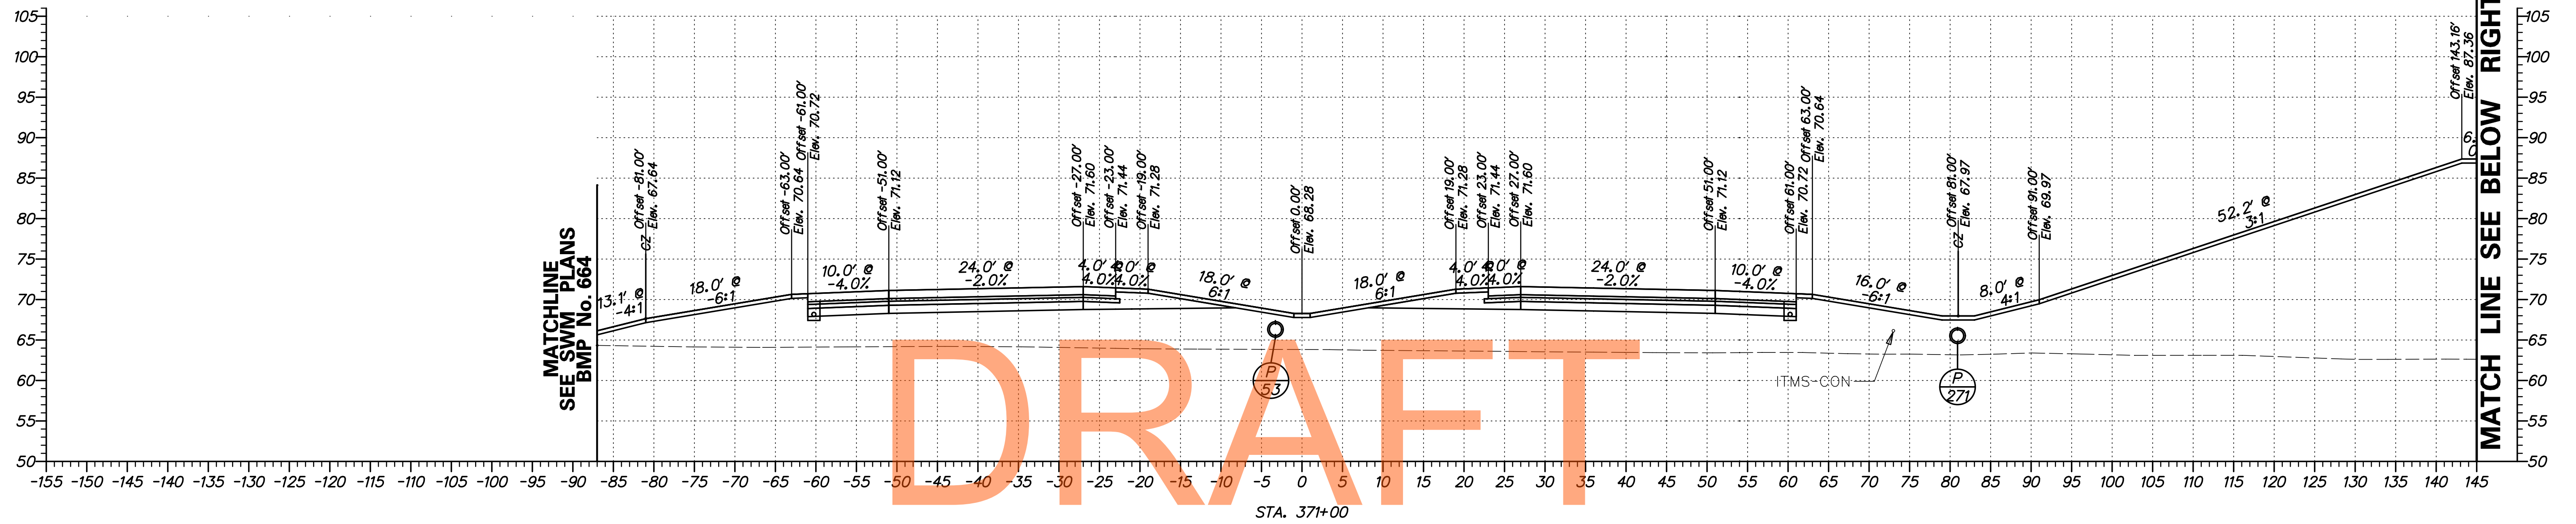


DRAFT

NOT FOR BIDDING


AUGUST 2015

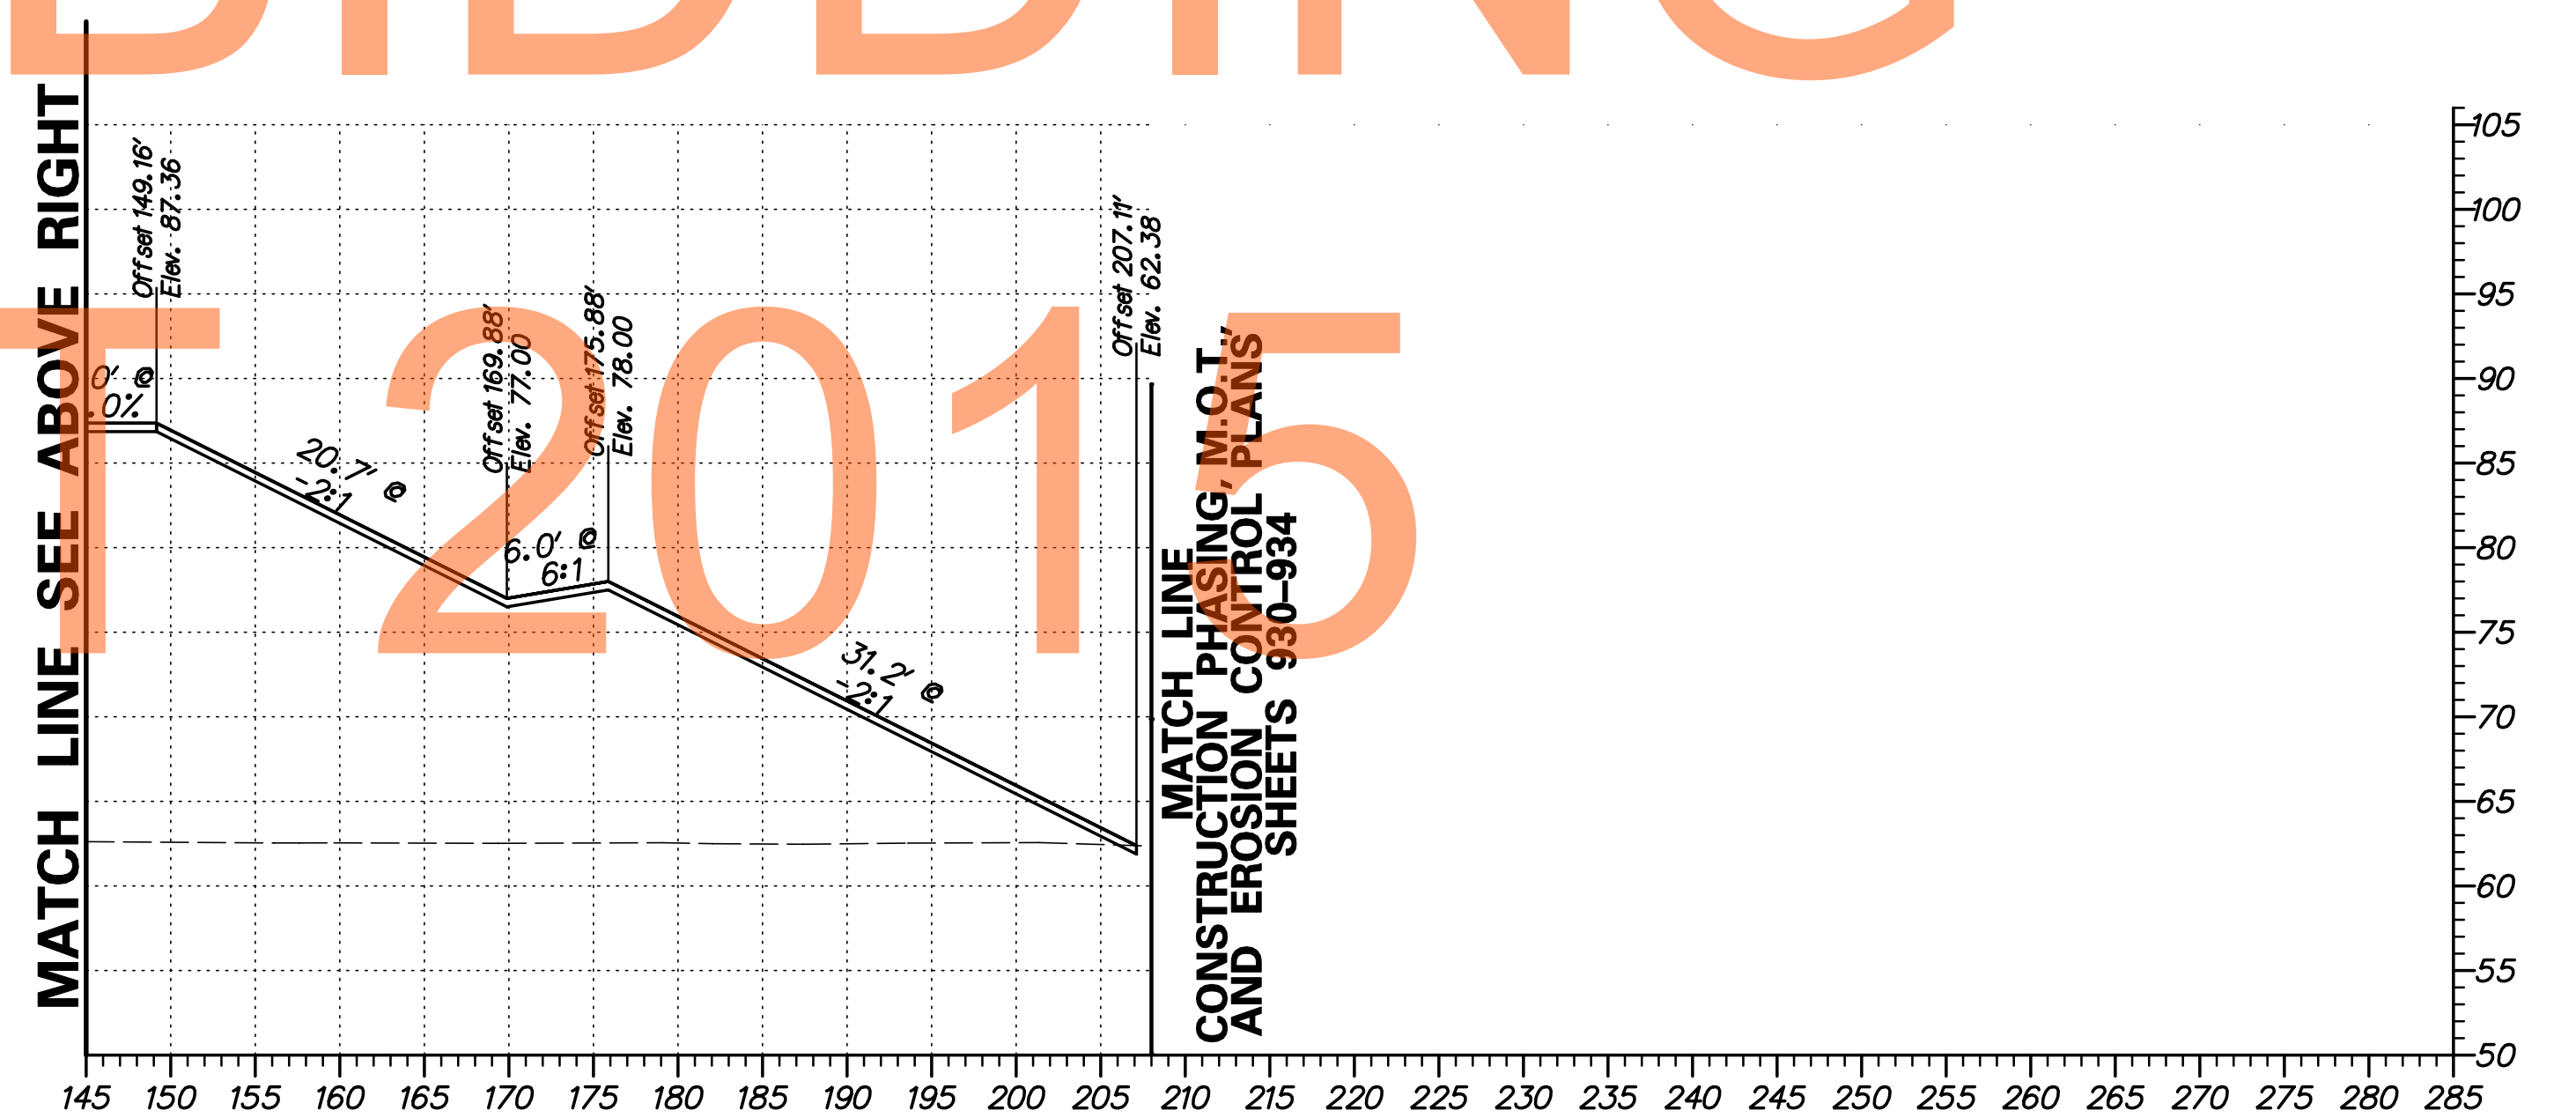

G:\60049040 US301\CIVIL\PLANS\2A\YSEC\XS124.DGN

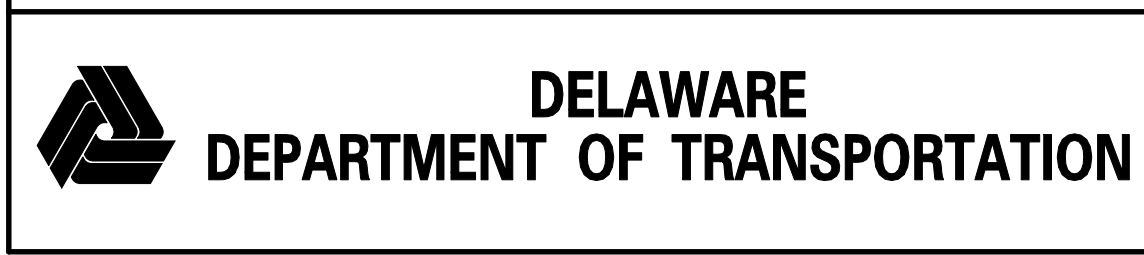

ADDENDUMS / REVISIONS	

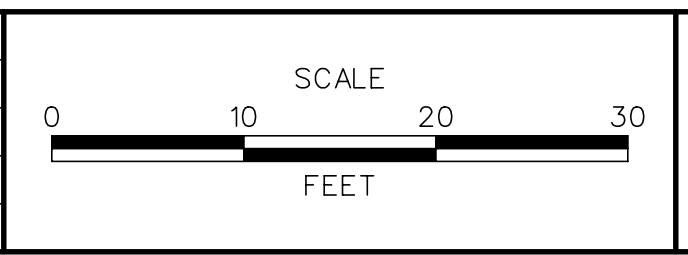


**US 301  
LEVELS ROAD  
TO SUMMIT BRIDGE ROAD**

CONTRACT T20091303	BRIDGE NO.
COUNTY NEW CASTLE	DESIGNED BY: SS
	CHECKED BY: AM

**CROSS SECTIONS  
US 301 MAINLINE  
STA. 371+00**


SHEET NO. 137
TOTAL SHTS. 518

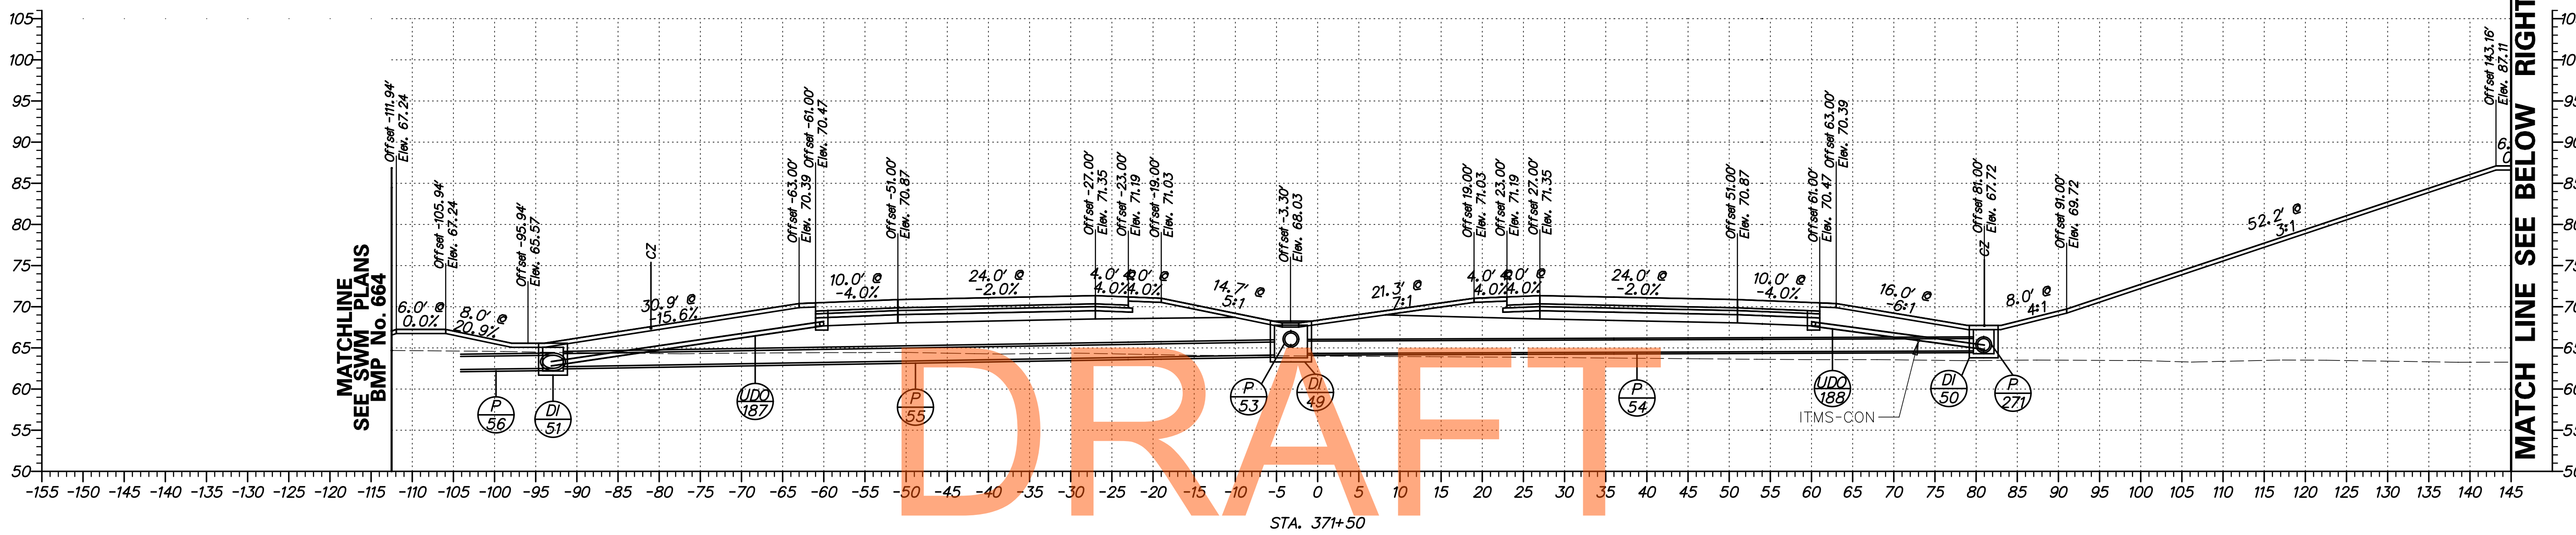


DRAFT

NOT FOR BIDDING


AUGUST 2015

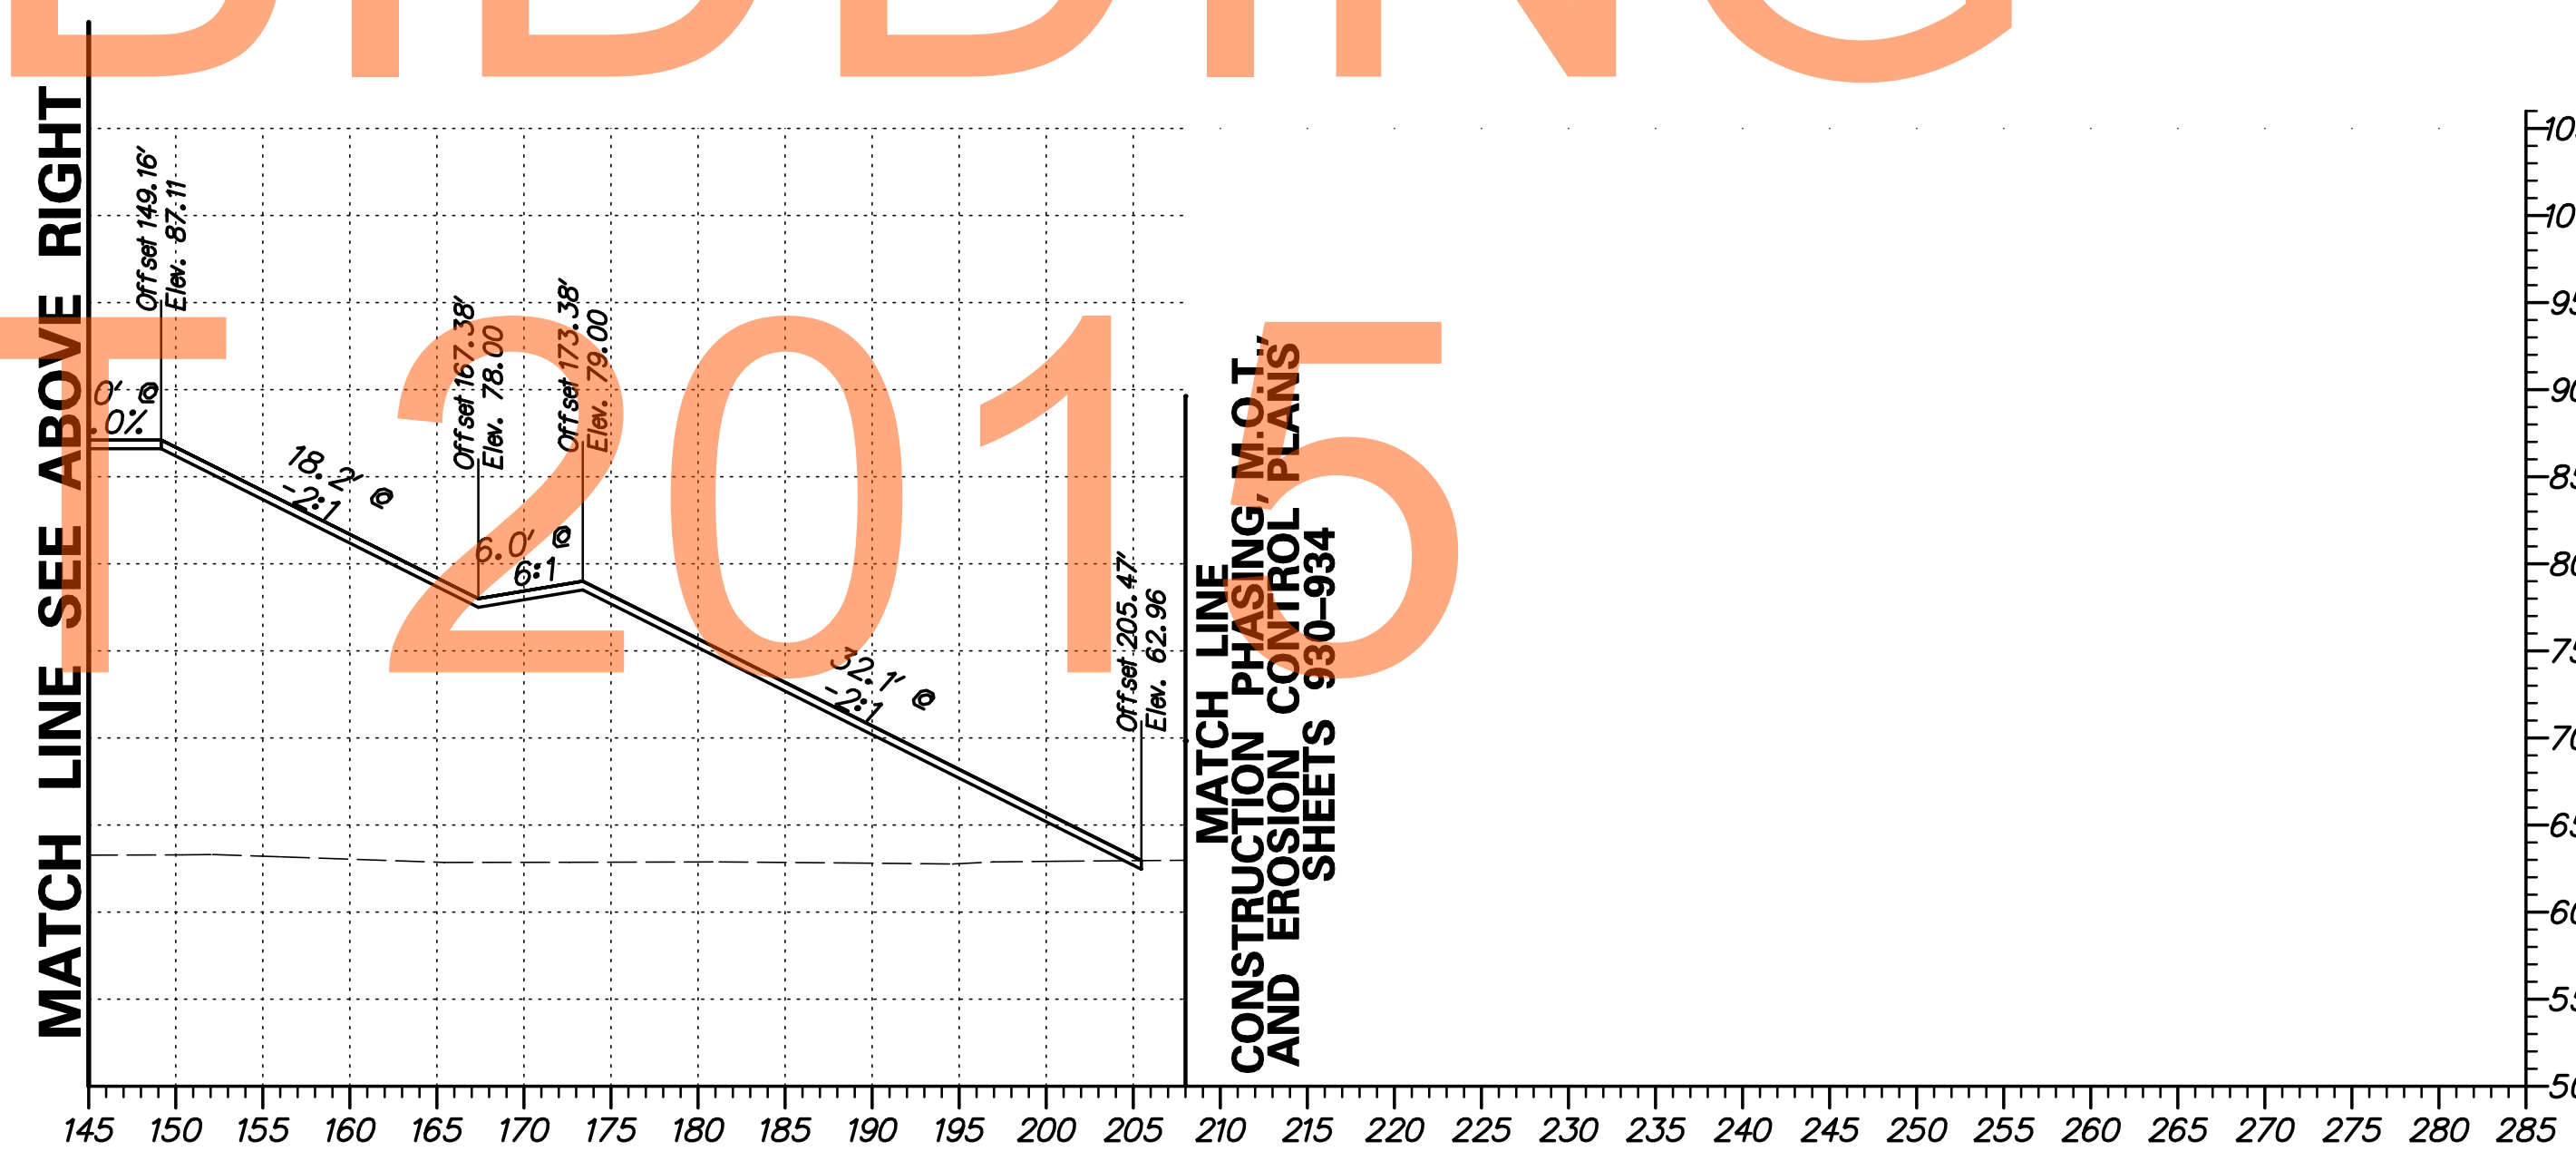

G:\60049040 US301\CIVIL\PLANS\2A\XSEC\X5125.DGN

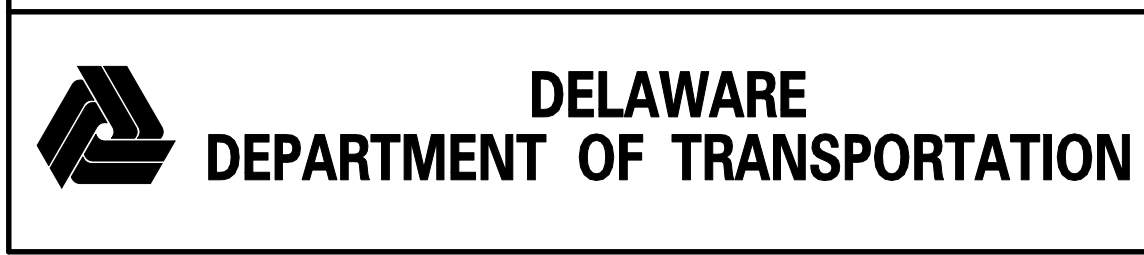


ADDENDUMS / REVISIONS	

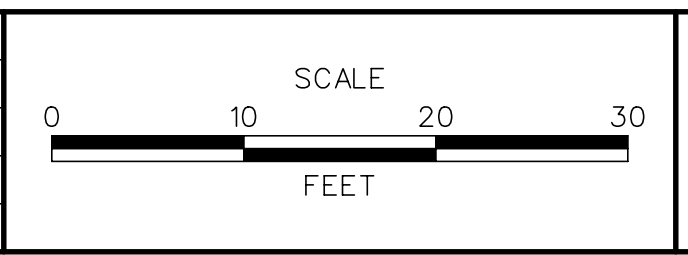

**US 301  
LEVELS ROAD  
TO SUMMIT BRIDGE ROAD**

CONTRACT	BRIDGE NO.
T20091303	
COUNTY	DESIGNED BY: SS
NEW CASTLE	CHECKED BY: AM


<b>CROSS SECTIONS US 301 MAINLINE STA. 371+50</b>	SHEET NO.
	138
	TOTAL SHTS. 518

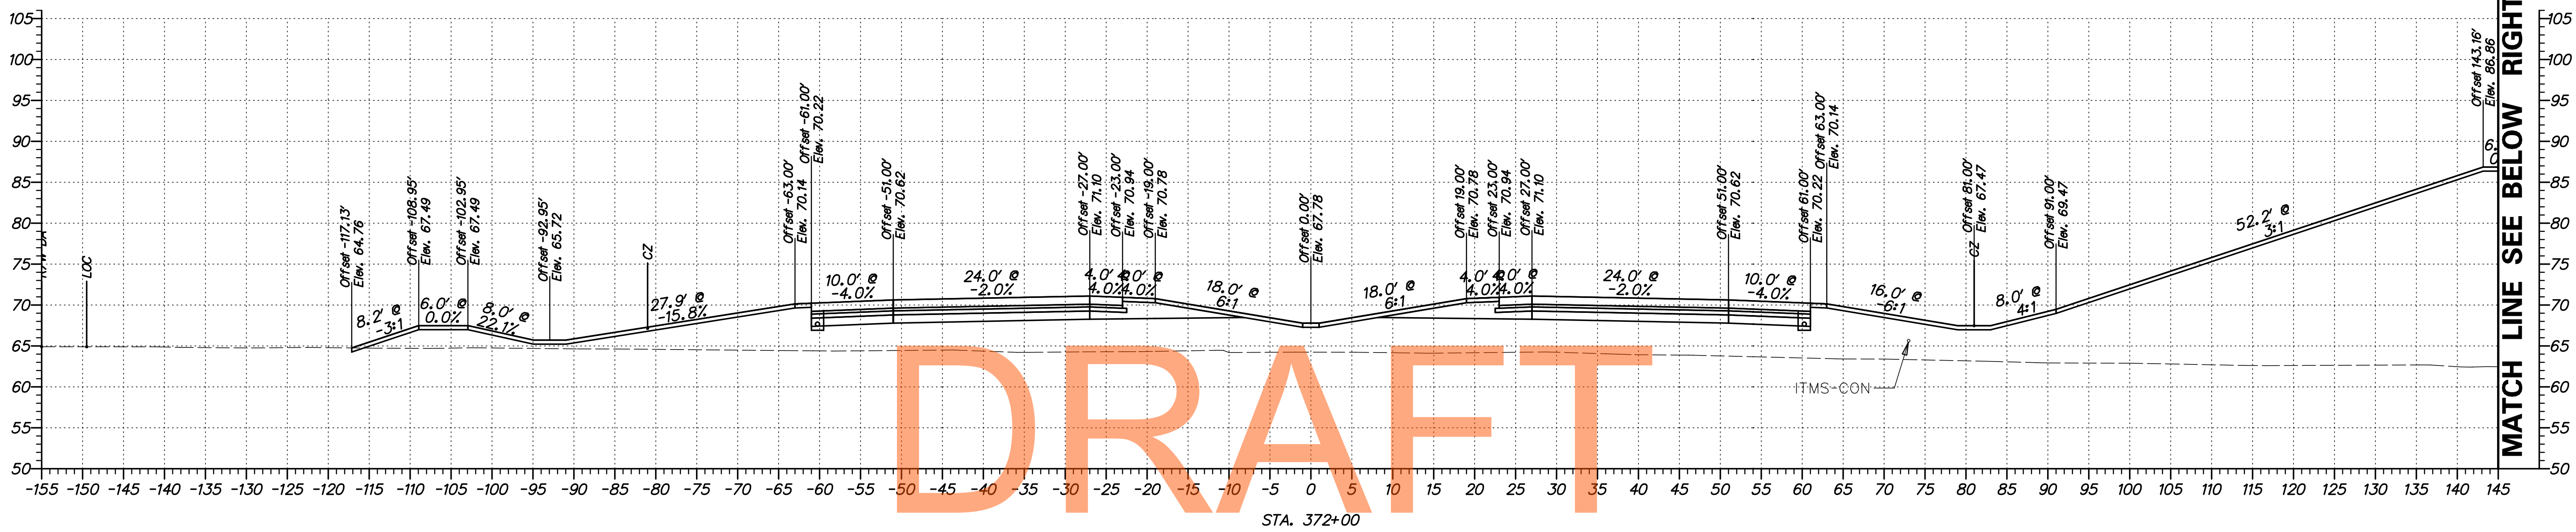


DRAFT

NOT FOR BIDDING


AUGUST 2015

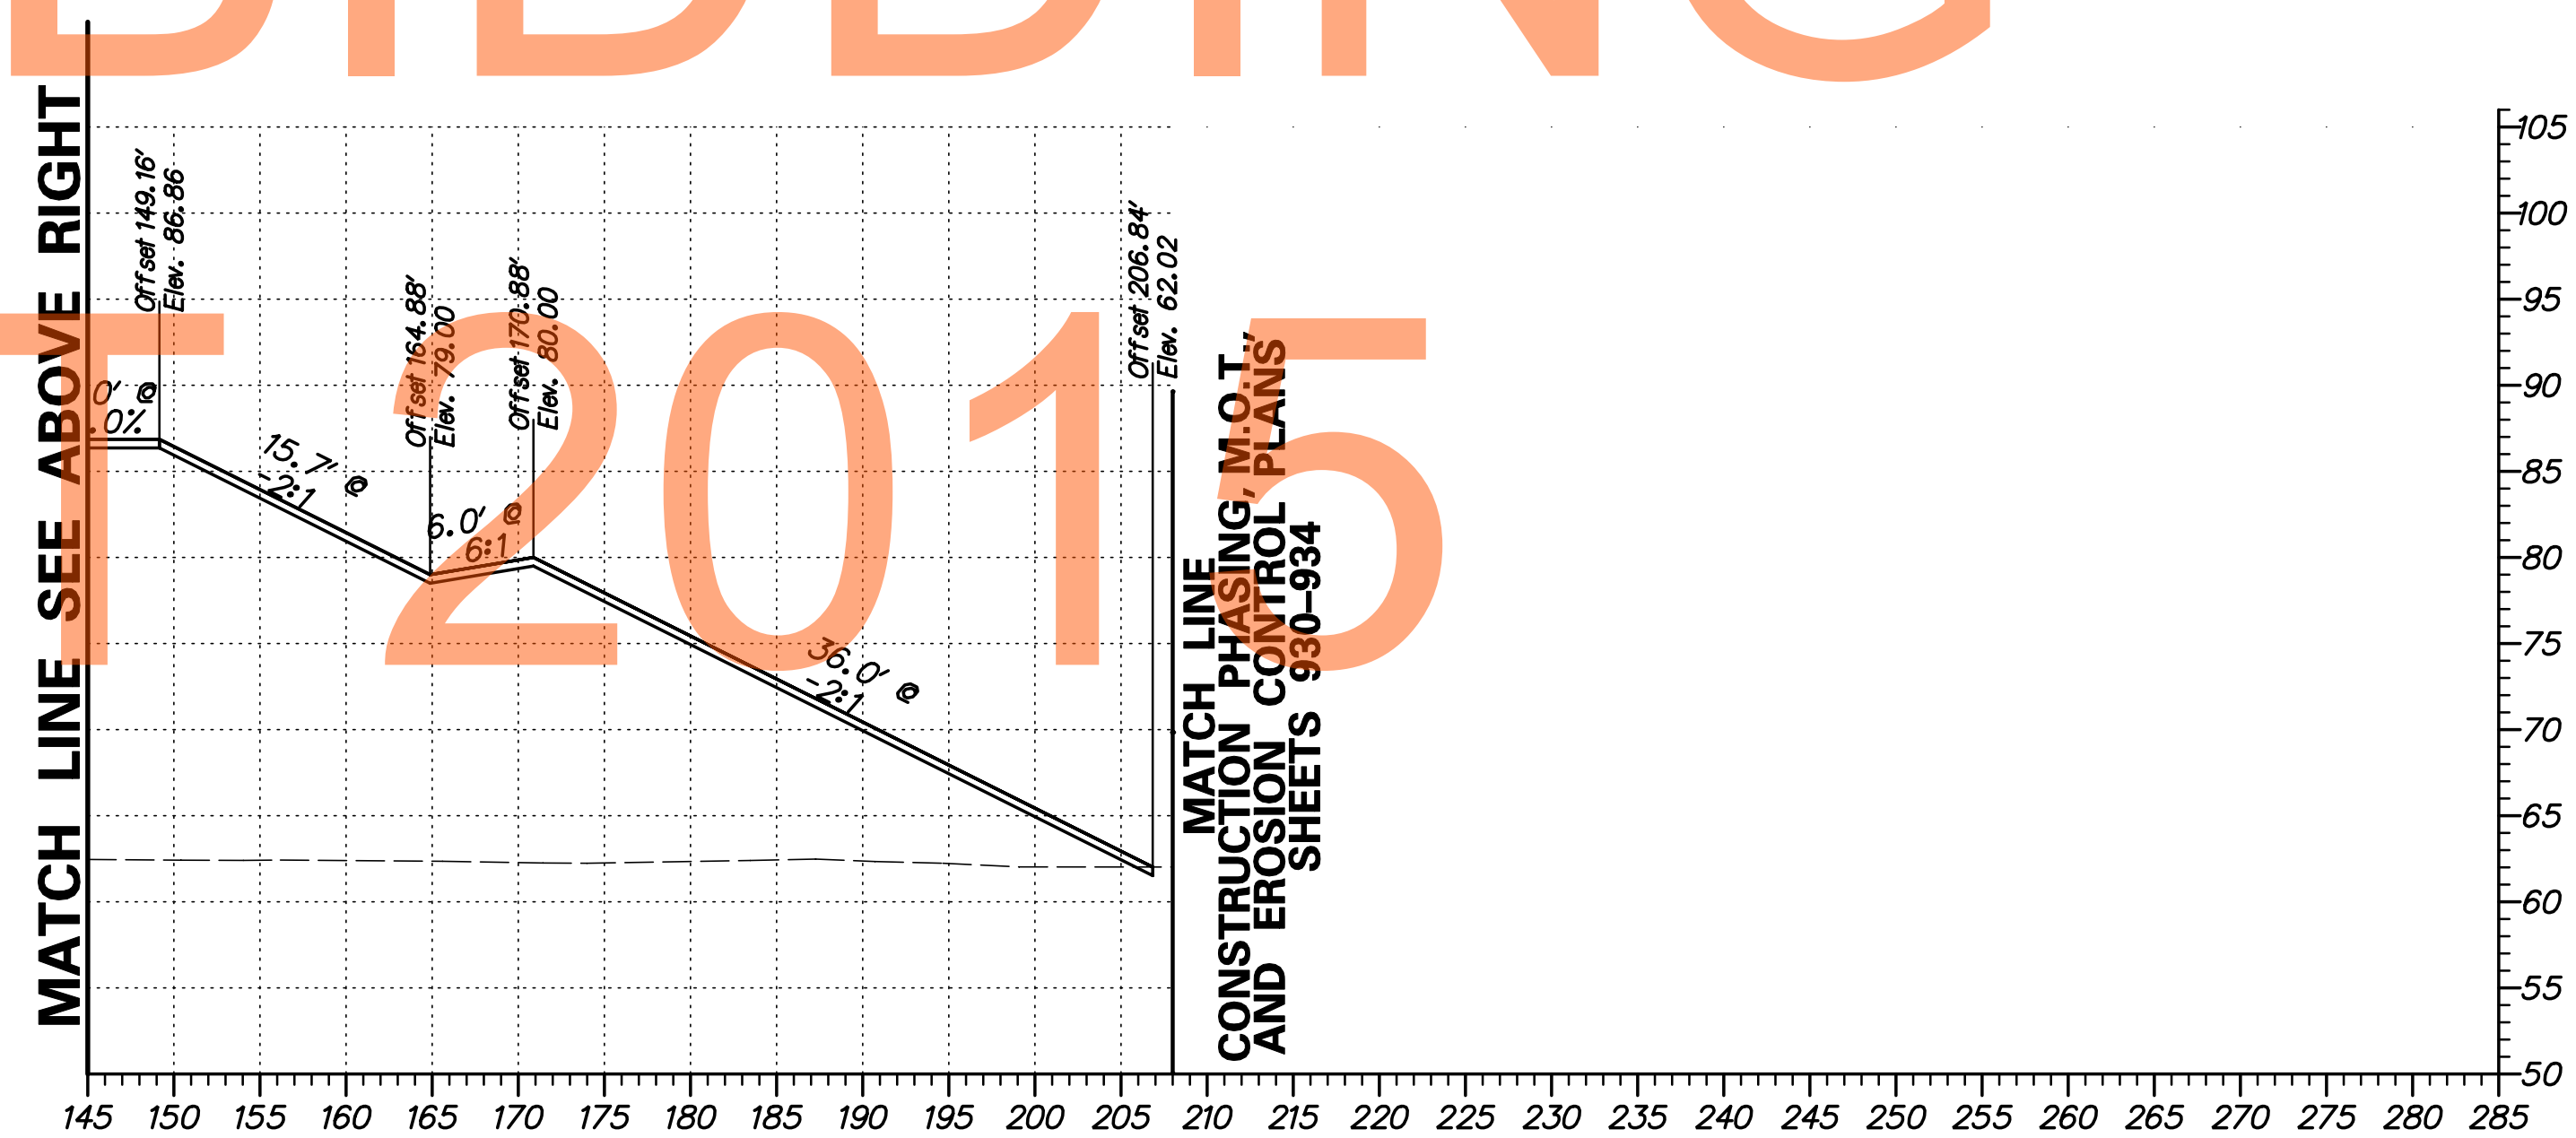

G:\60049040 US301\CIVIL\PLANS\2A\XSEC\X5126.DGN

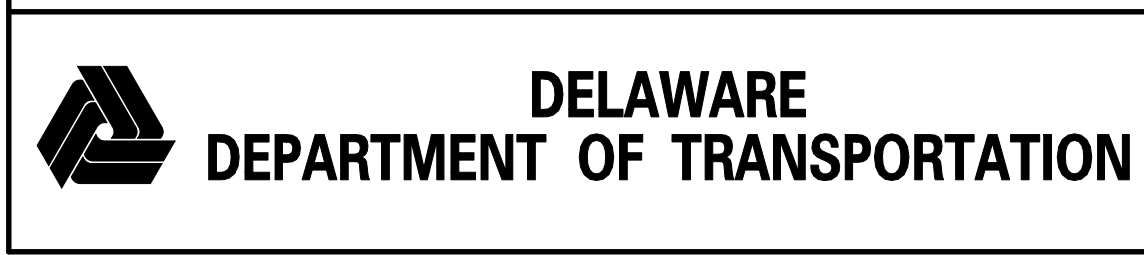

ADDENDUMS / REVISIONS	

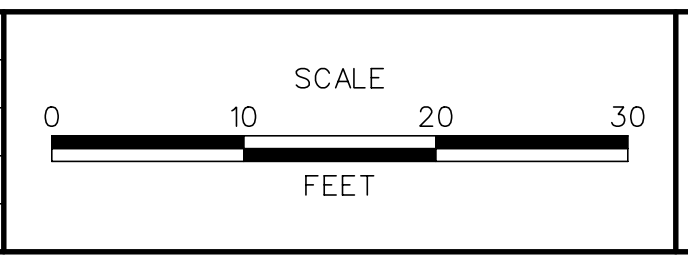


**US 301  
LEVELS ROAD  
TO SUMMIT BRIDGE ROAD**

CONTRACT	BRIDGE NO.
T20091303	DESIGNED BY: SS
COUNTY	CHECKED BY: AM
NEW CASTLE	

**CROSS SECTIONS  
US 301 MAINLINE  
STA. 372 + 00**


SHEET NO.
139
TOTAL SHTS.
518

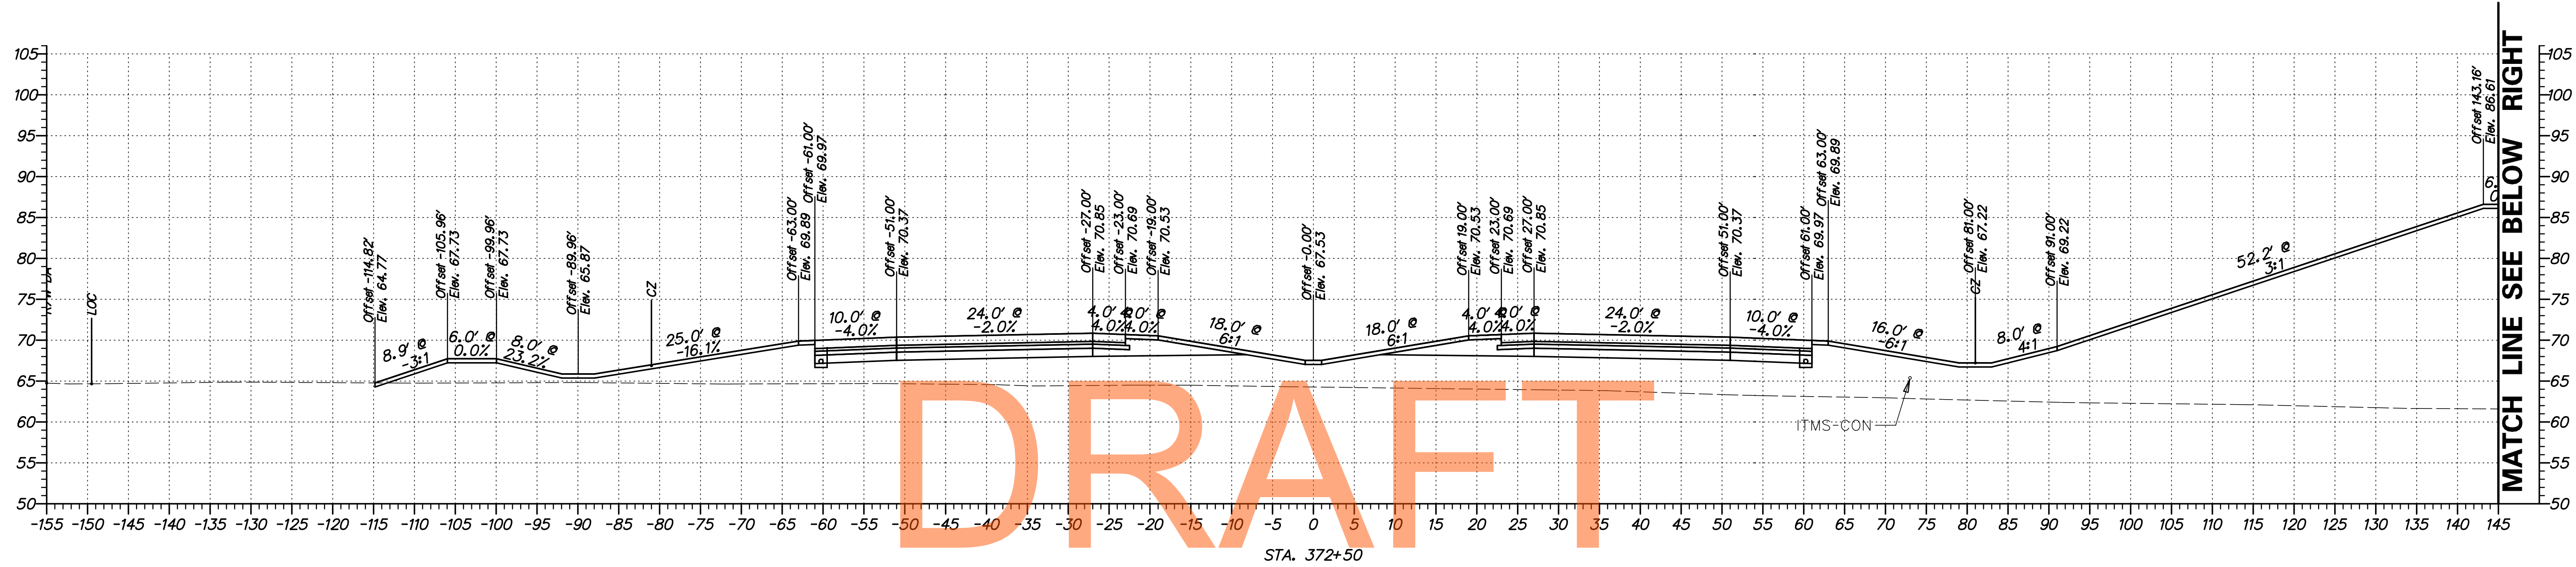


DRAFT

NOT FOR BIDDING

AUGUST 2015

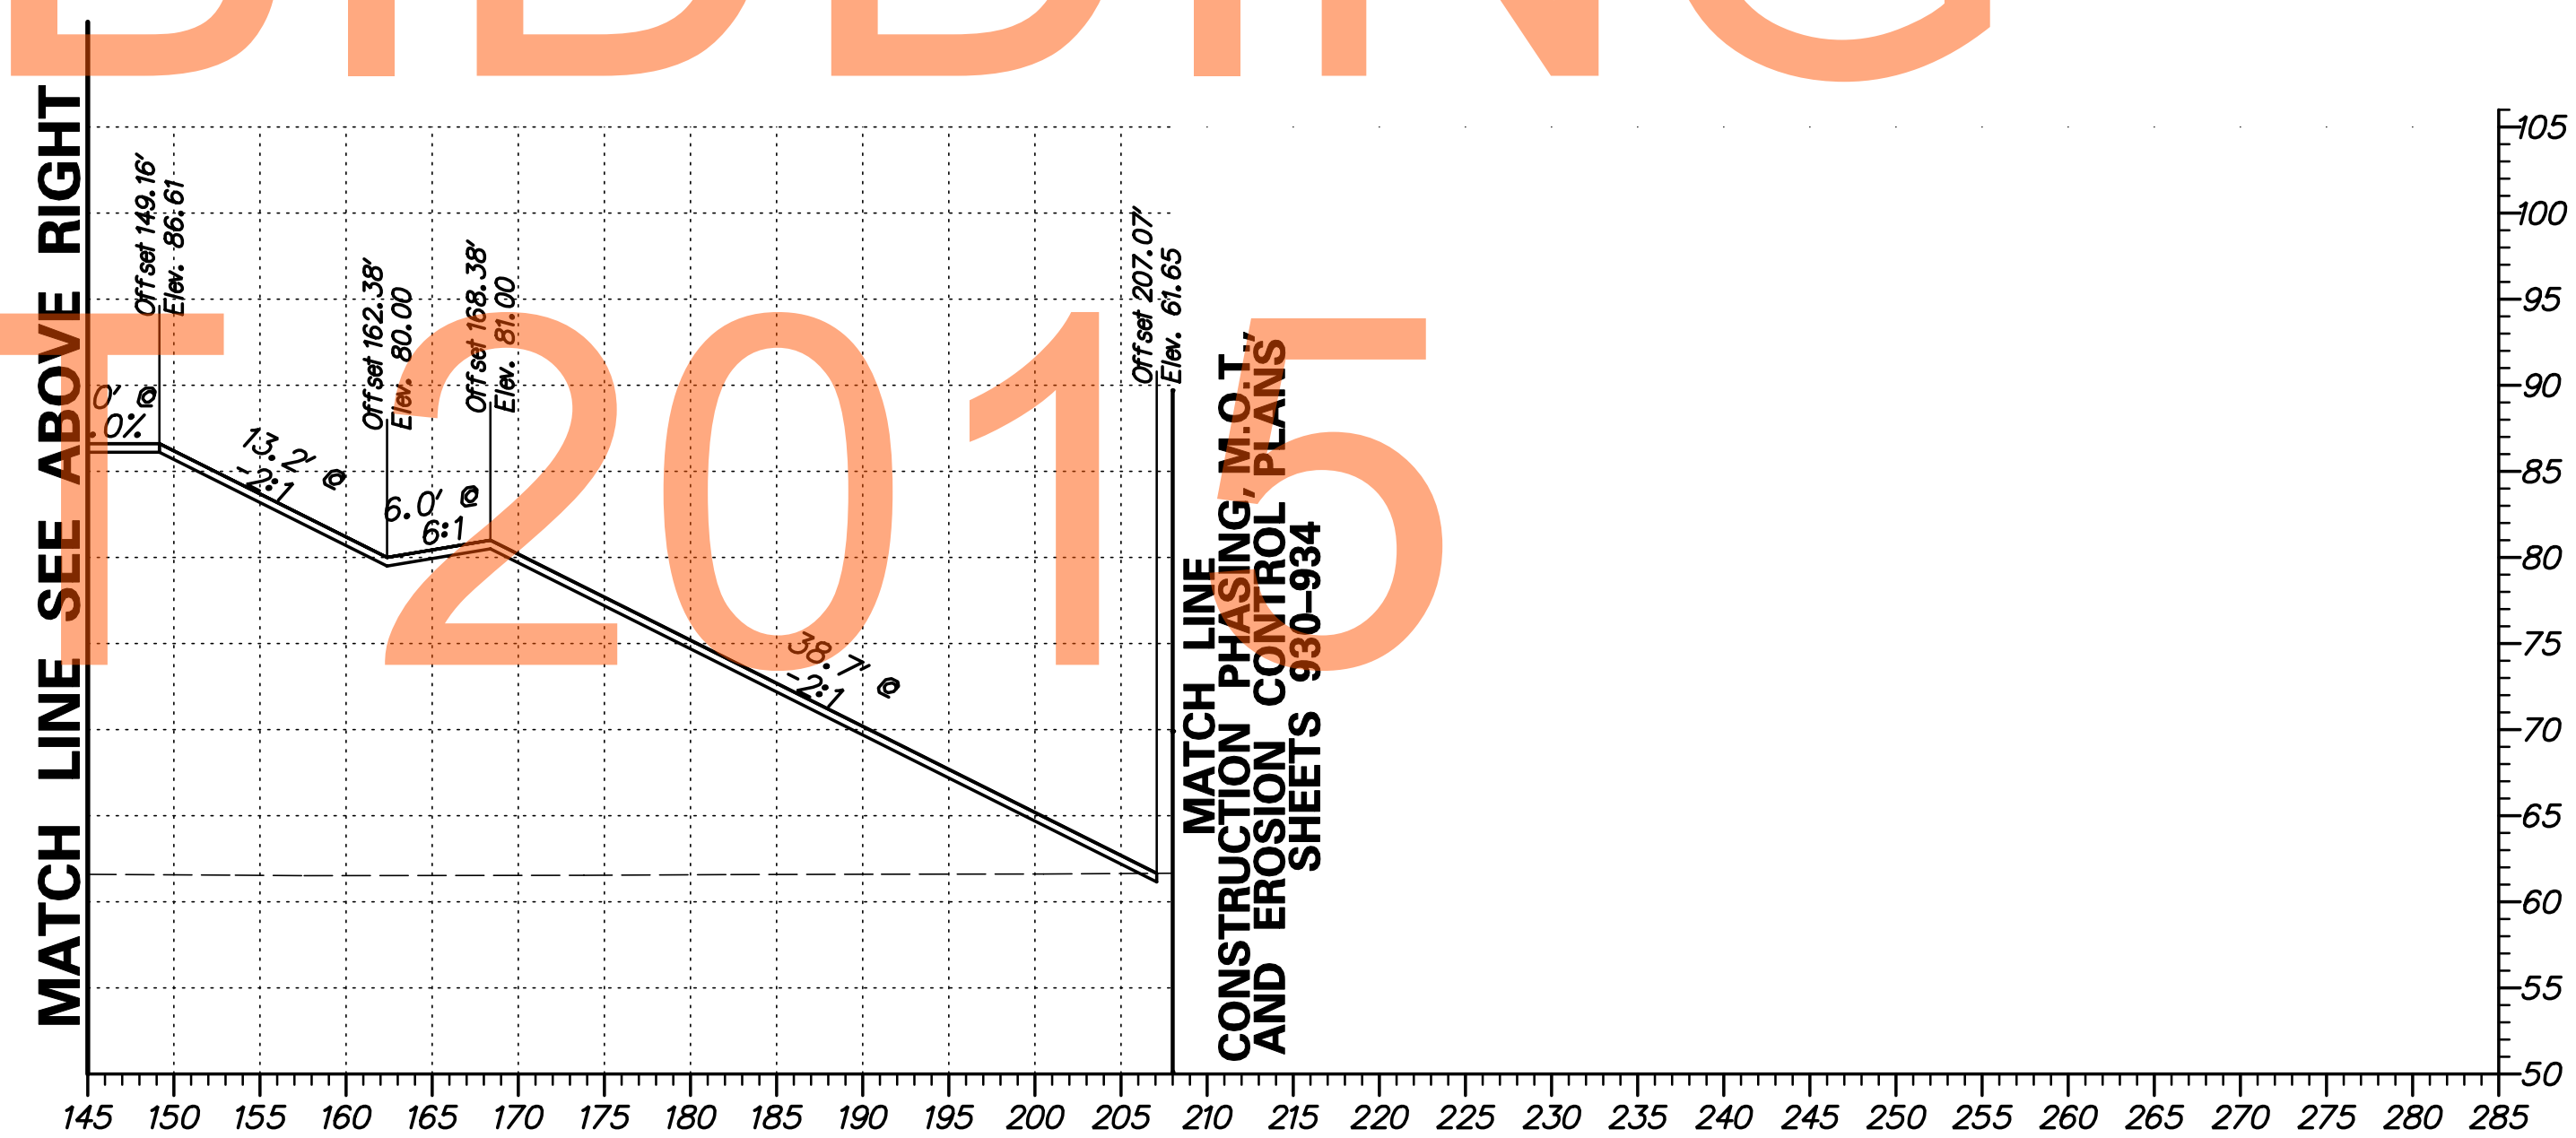


G:\60049040 US301\CIVIL\PLANS\2A\YSEC\XS127.DGN

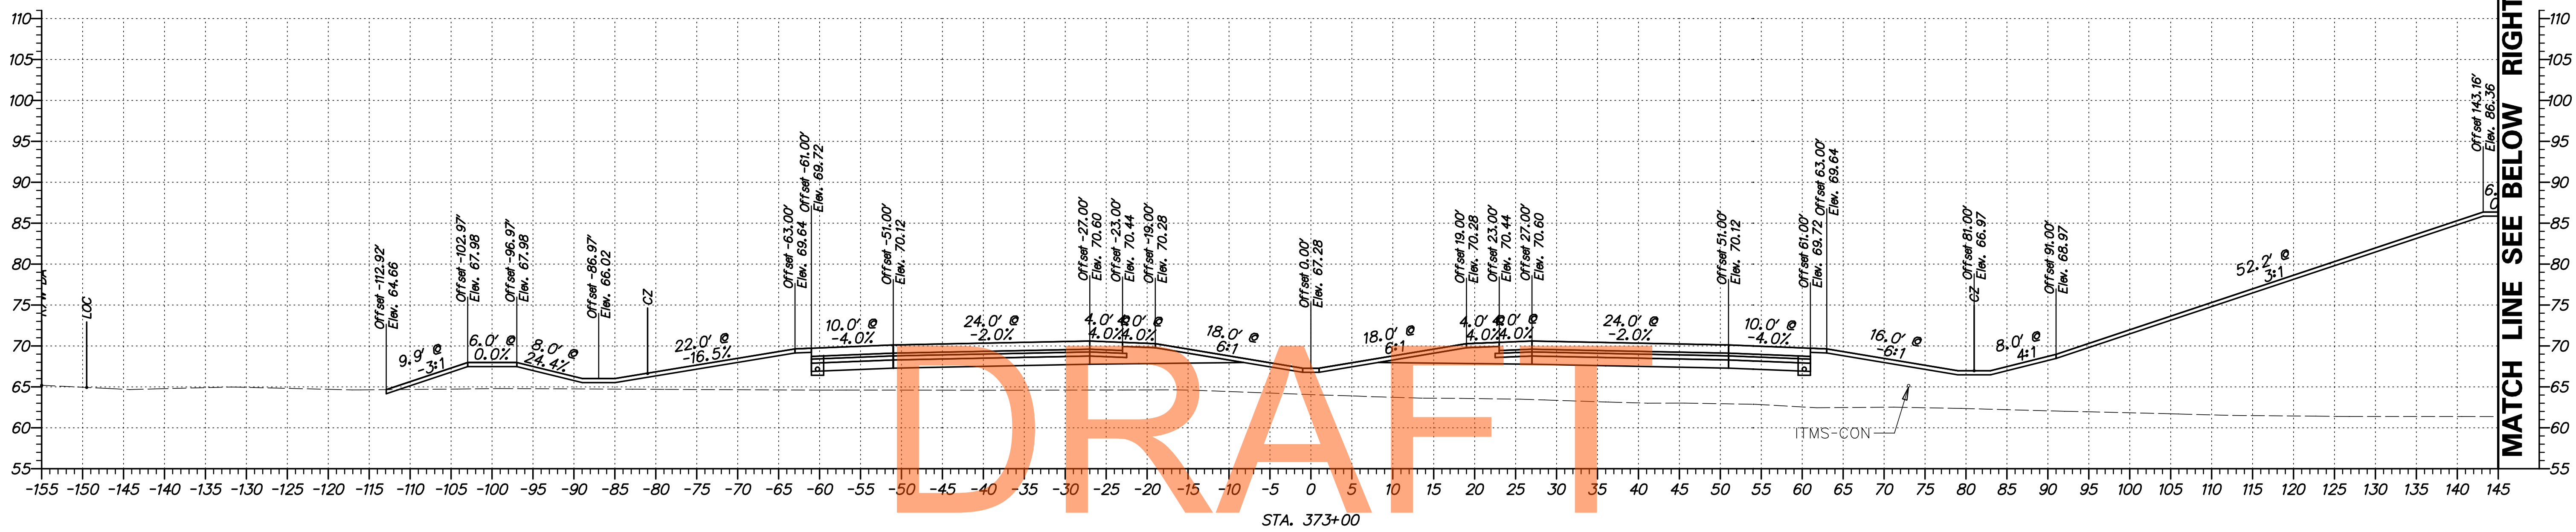

DRAFT

NOT FOR BIDDING


AUGUST 2015

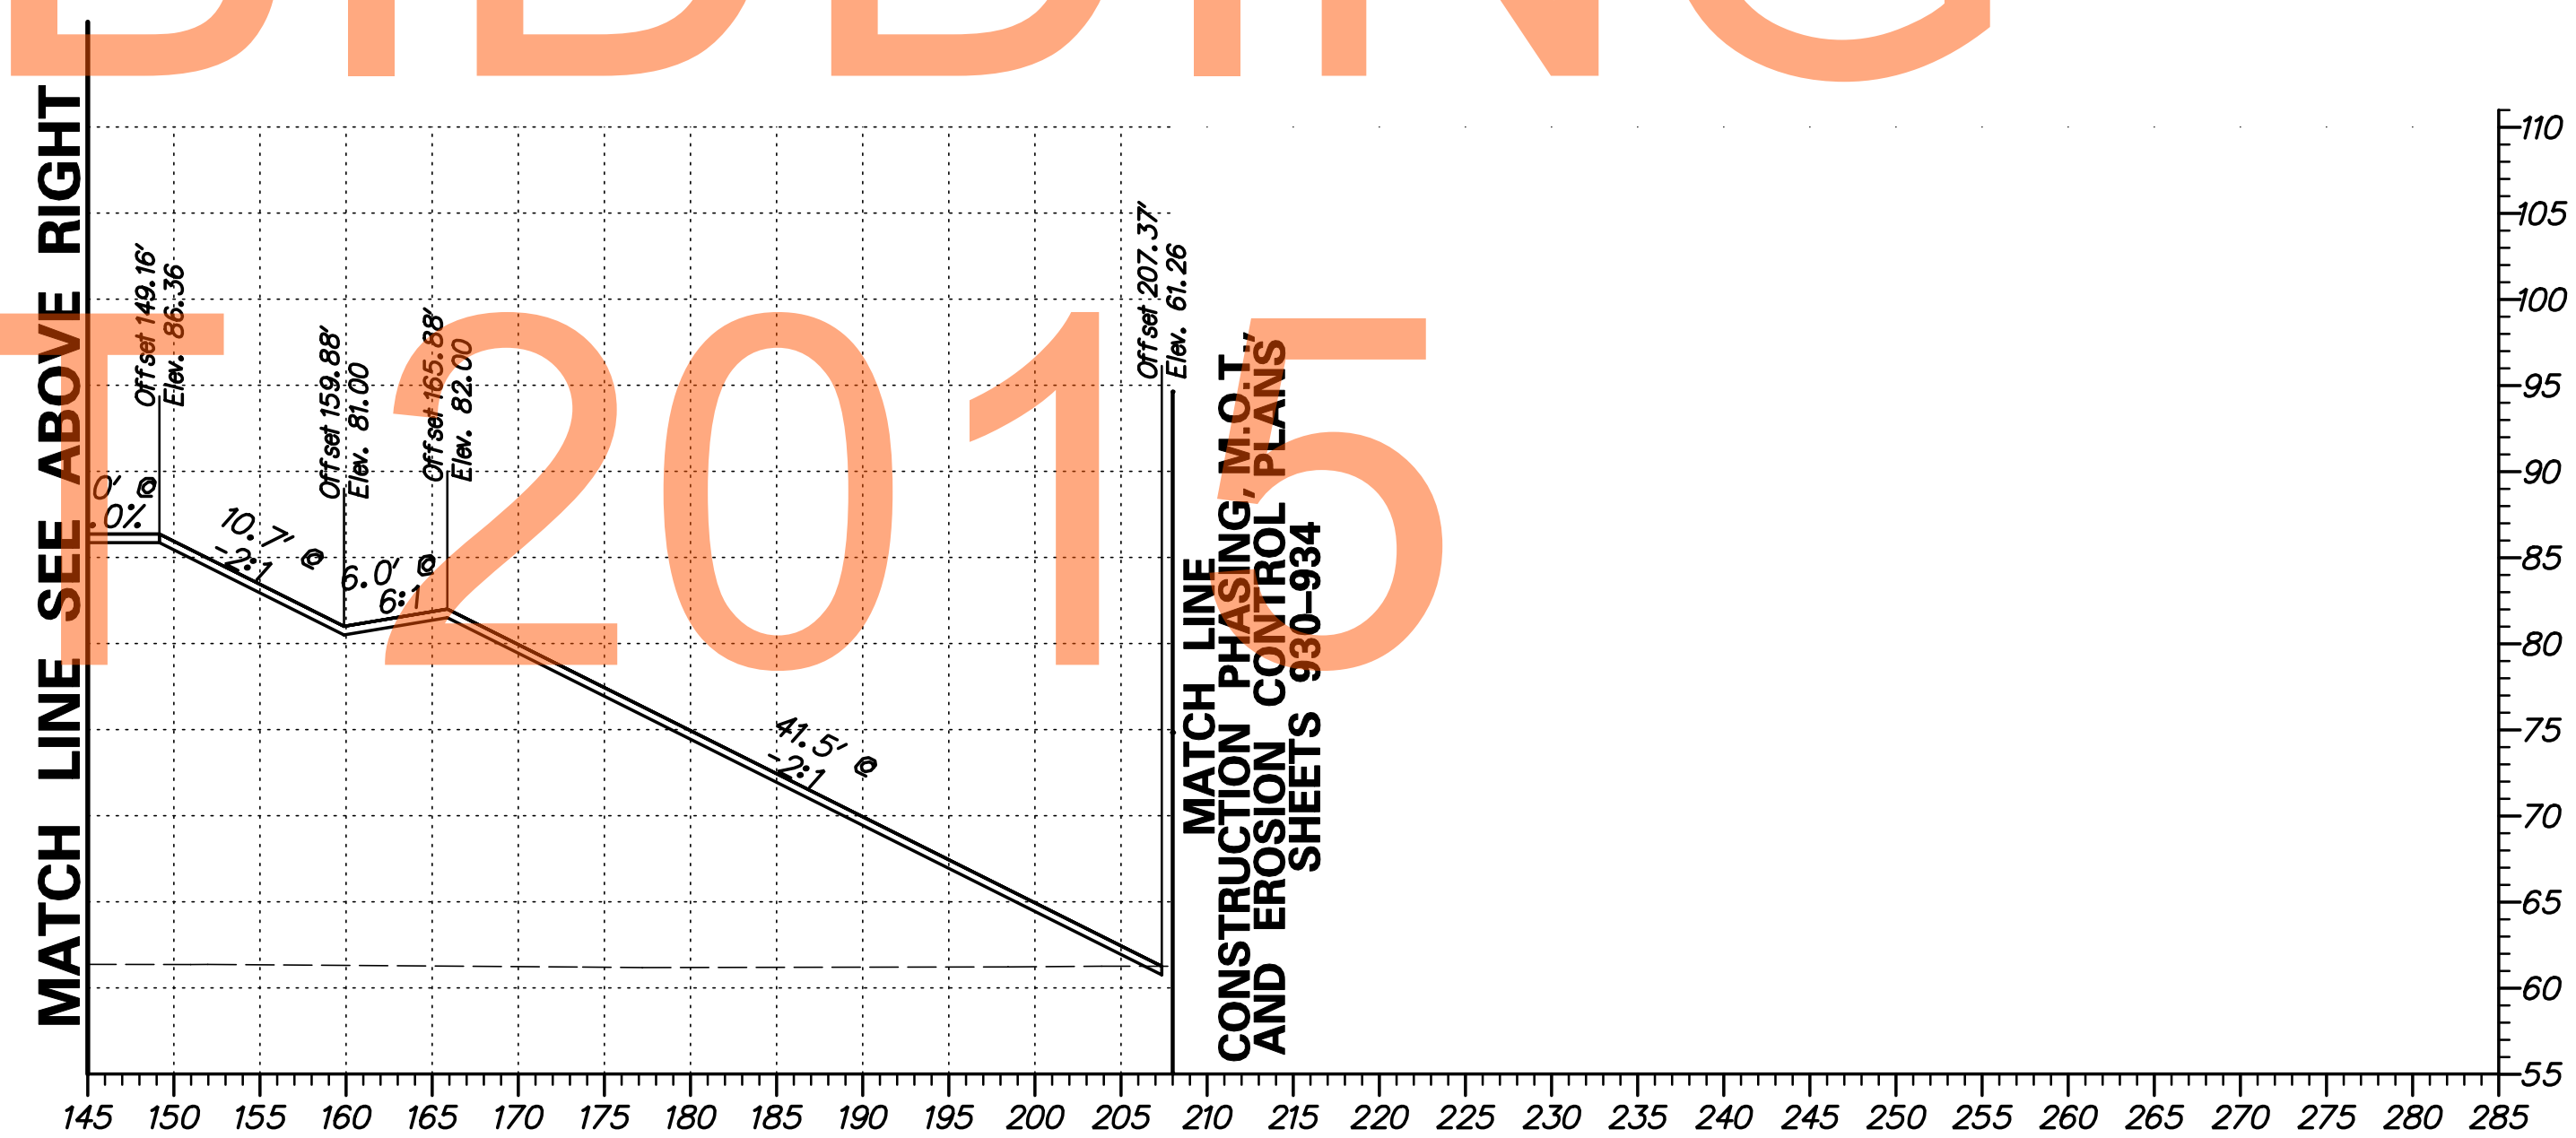

G:\60049040 US301\CIVIL\PLANS\2A\YSEC\X5125.DGN



ADDENDUMS / REVISIONS	

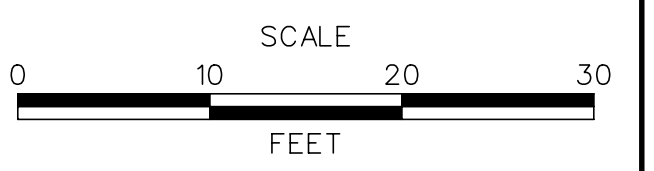


**US 301  
LEVELS ROAD  
TO SUMMIT BRIDGE ROAD**

CONTRACT	BRIDGE NO.
T20091303	DESIGNED BY: SS
COUNTY	CHECKED BY: AM
NEW CASTLE	

**CROSS SECTIONS  
US 301 MAINLINE  
STA. 373 + 00**


SHEET NO.
141
TOTAL SHTS.
518



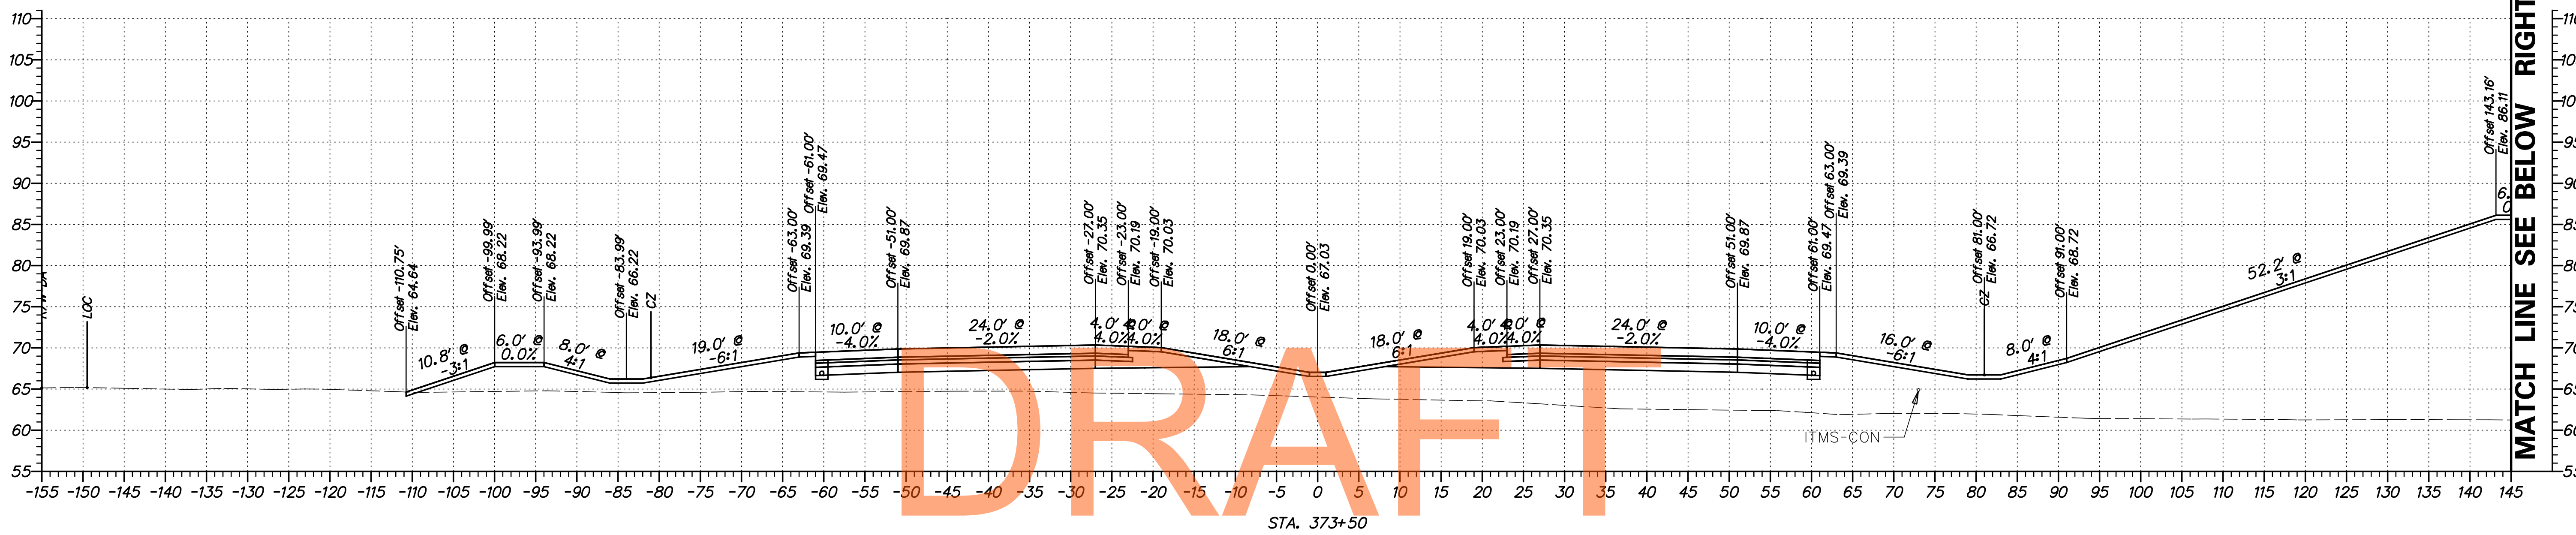


NOT FOR BIDDING


AUGUST 2015

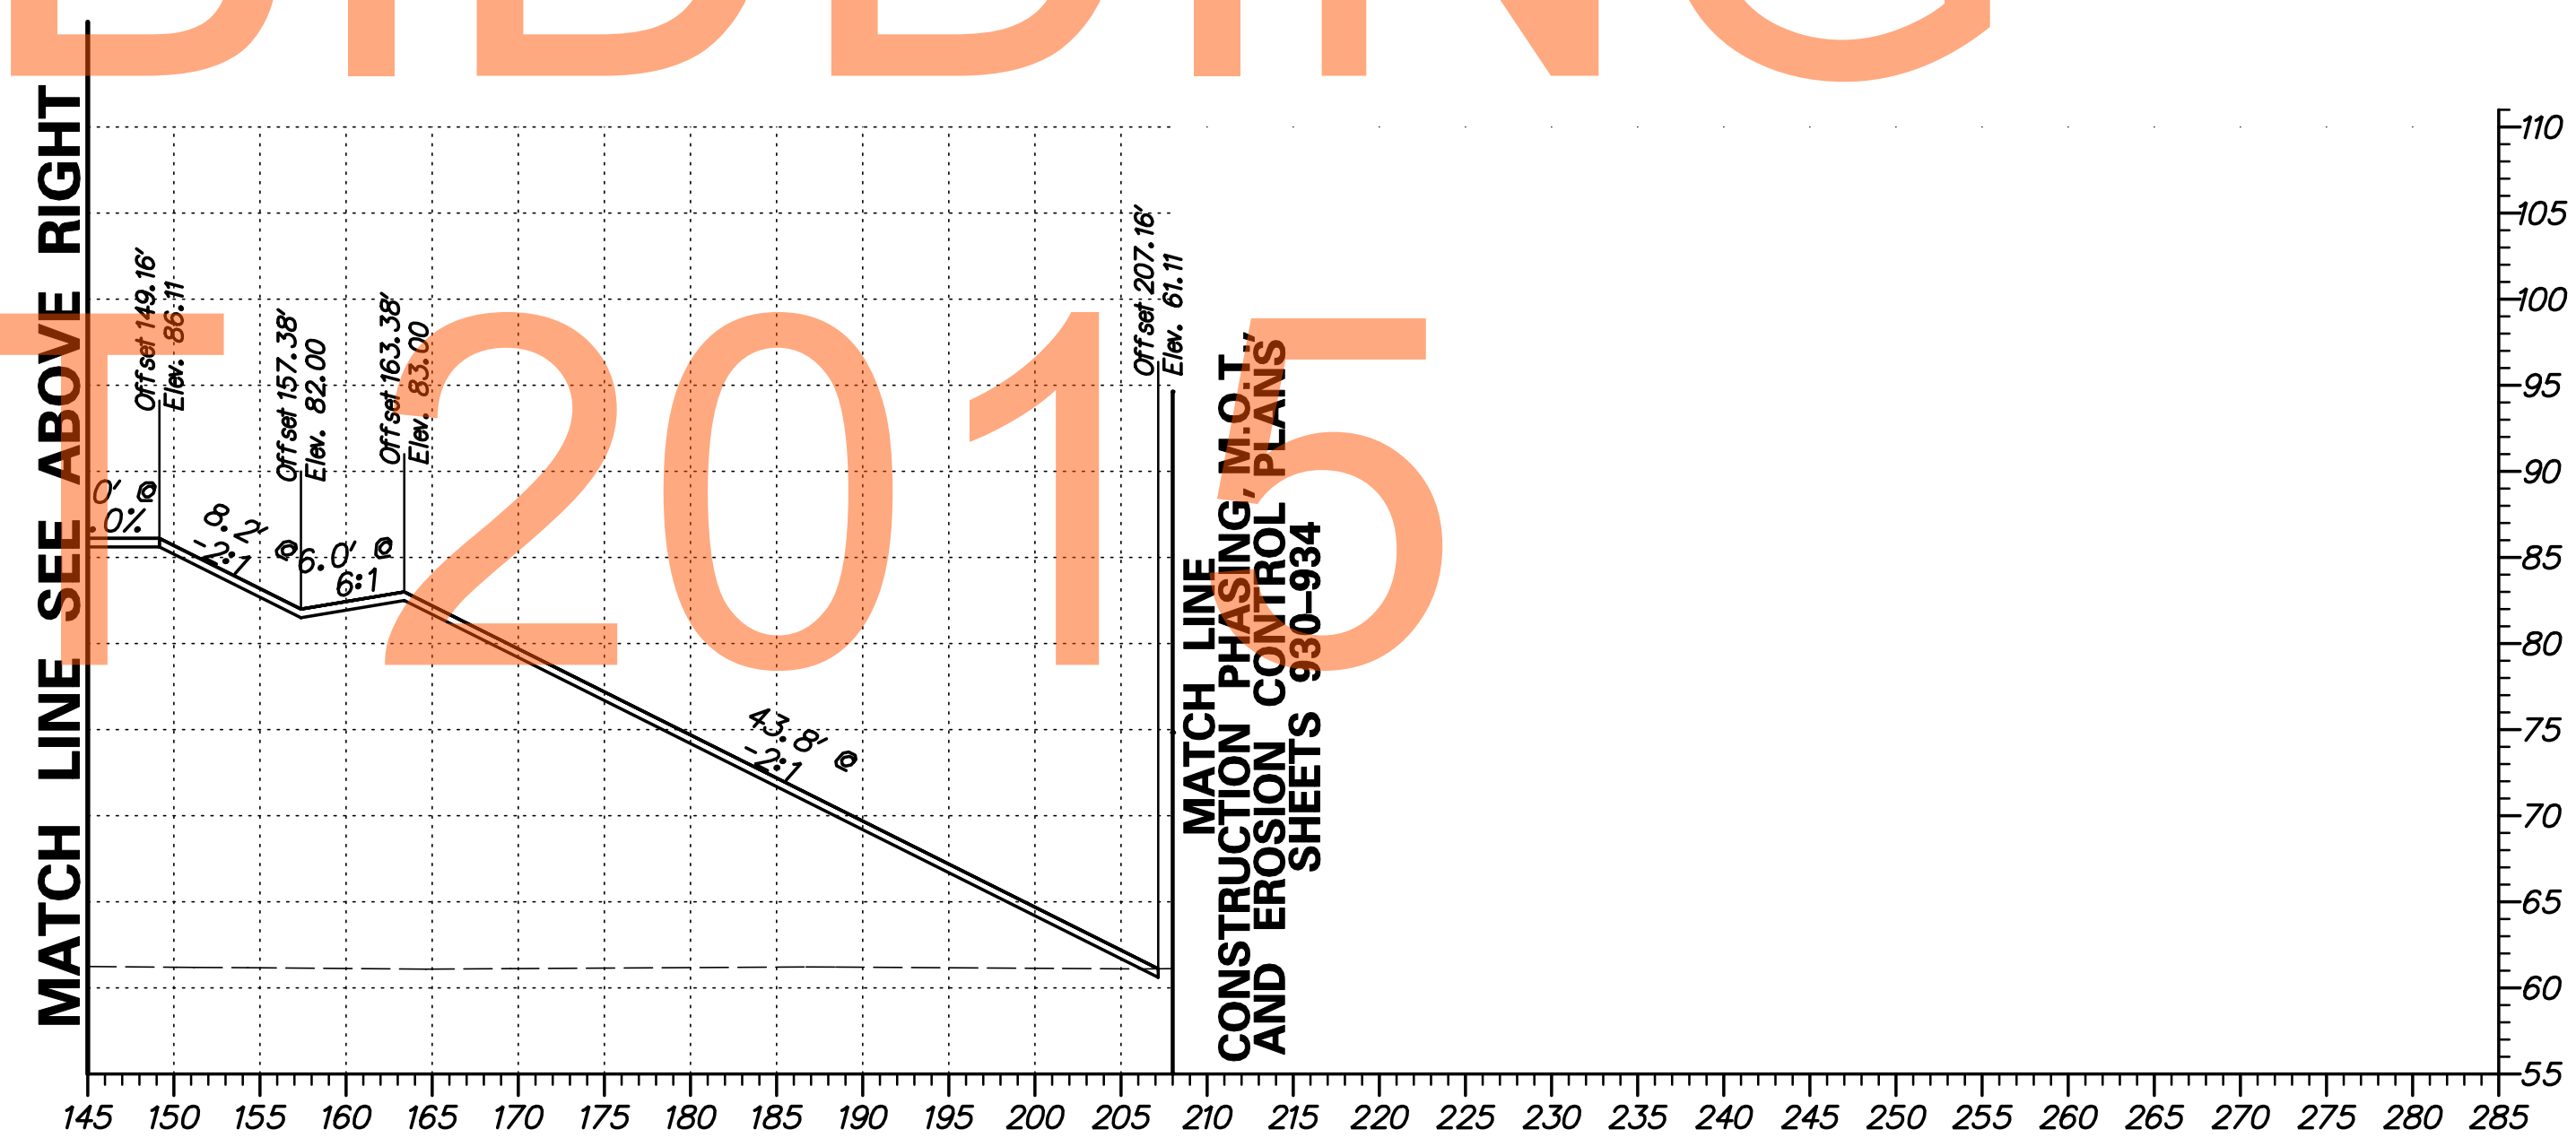

G:\60049040 US301\CIVIL\PLANS\2A\YSEC\YS129.DGN

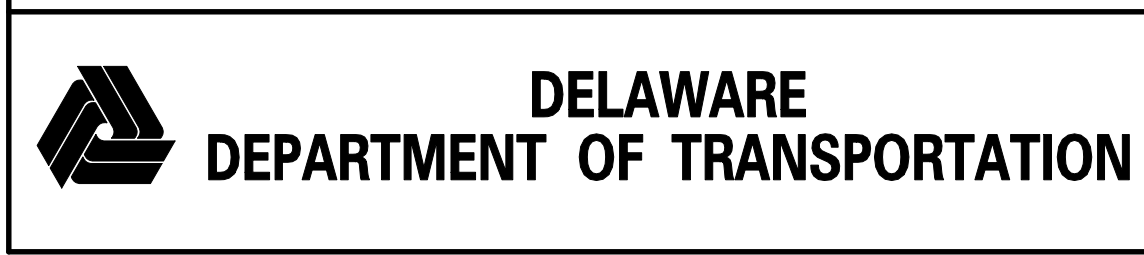

ADDENDUMS / REVISIONS	

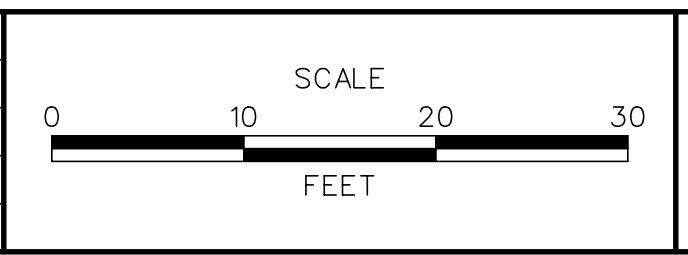


**US 301  
LEVELS ROAD  
TO SUMMIT BRIDGE ROAD**

CONTRACT	BRIDGE NO.
T20091303	
COUNTY	DESIGNED BY: SS
NEW CASTLE	CHECKED BY: AM

**CROSS SECTIONS  
US 301 MAINLINE  
STA. 373 + 50**


SHEET NO.
142
TOTAL SHTS.
518

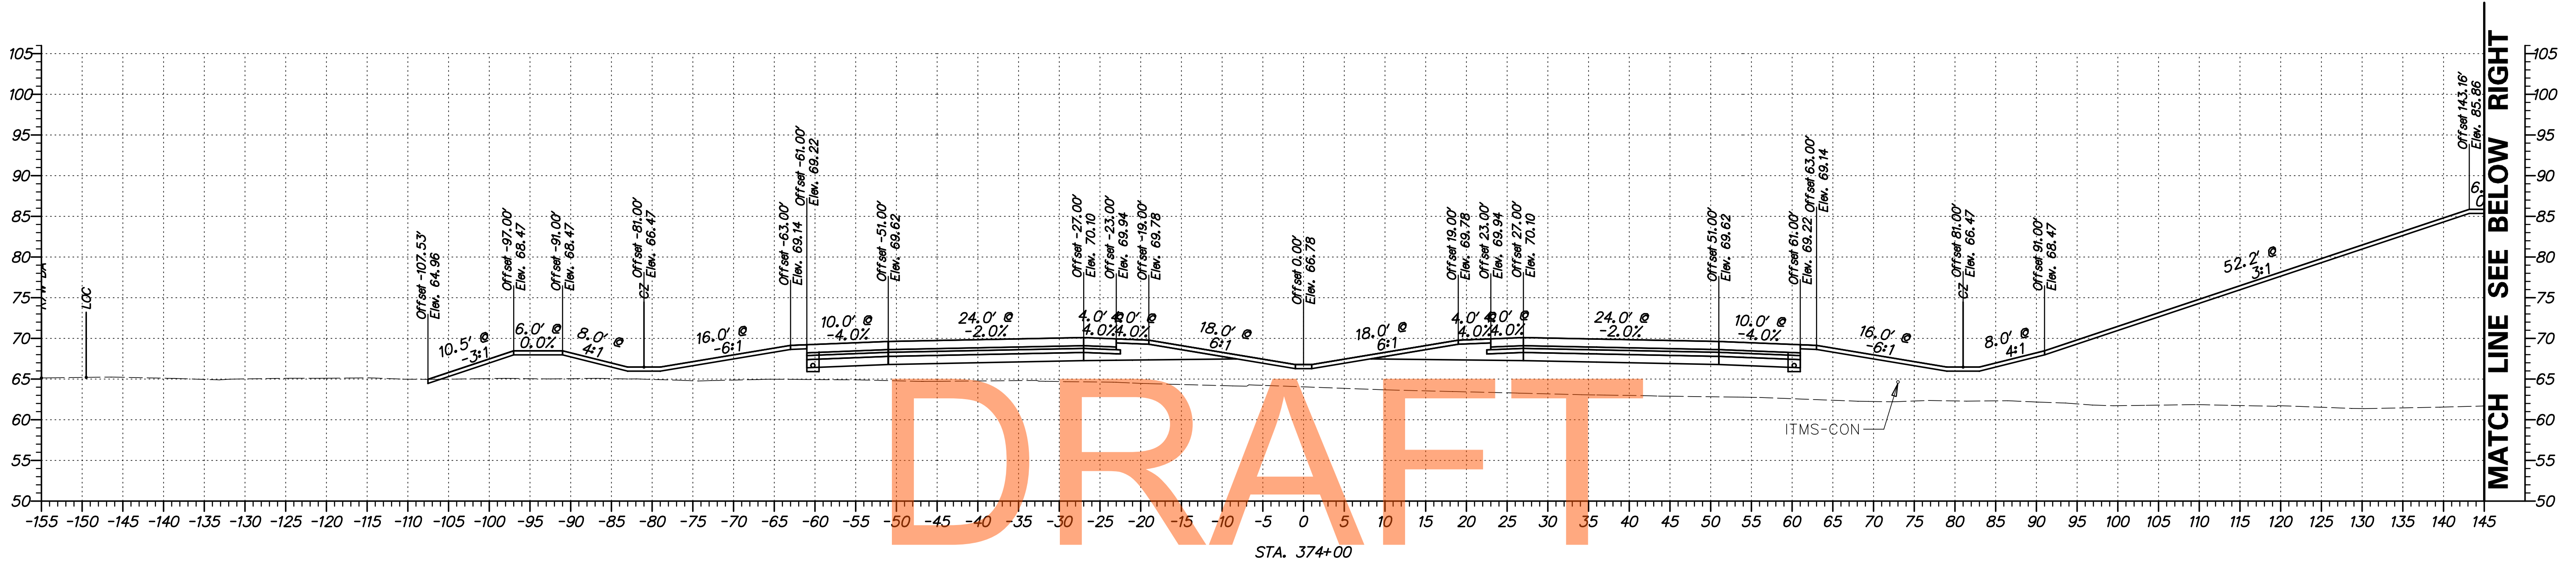

DRAFT


NOT FOR BIDDING

AUGUST 2015

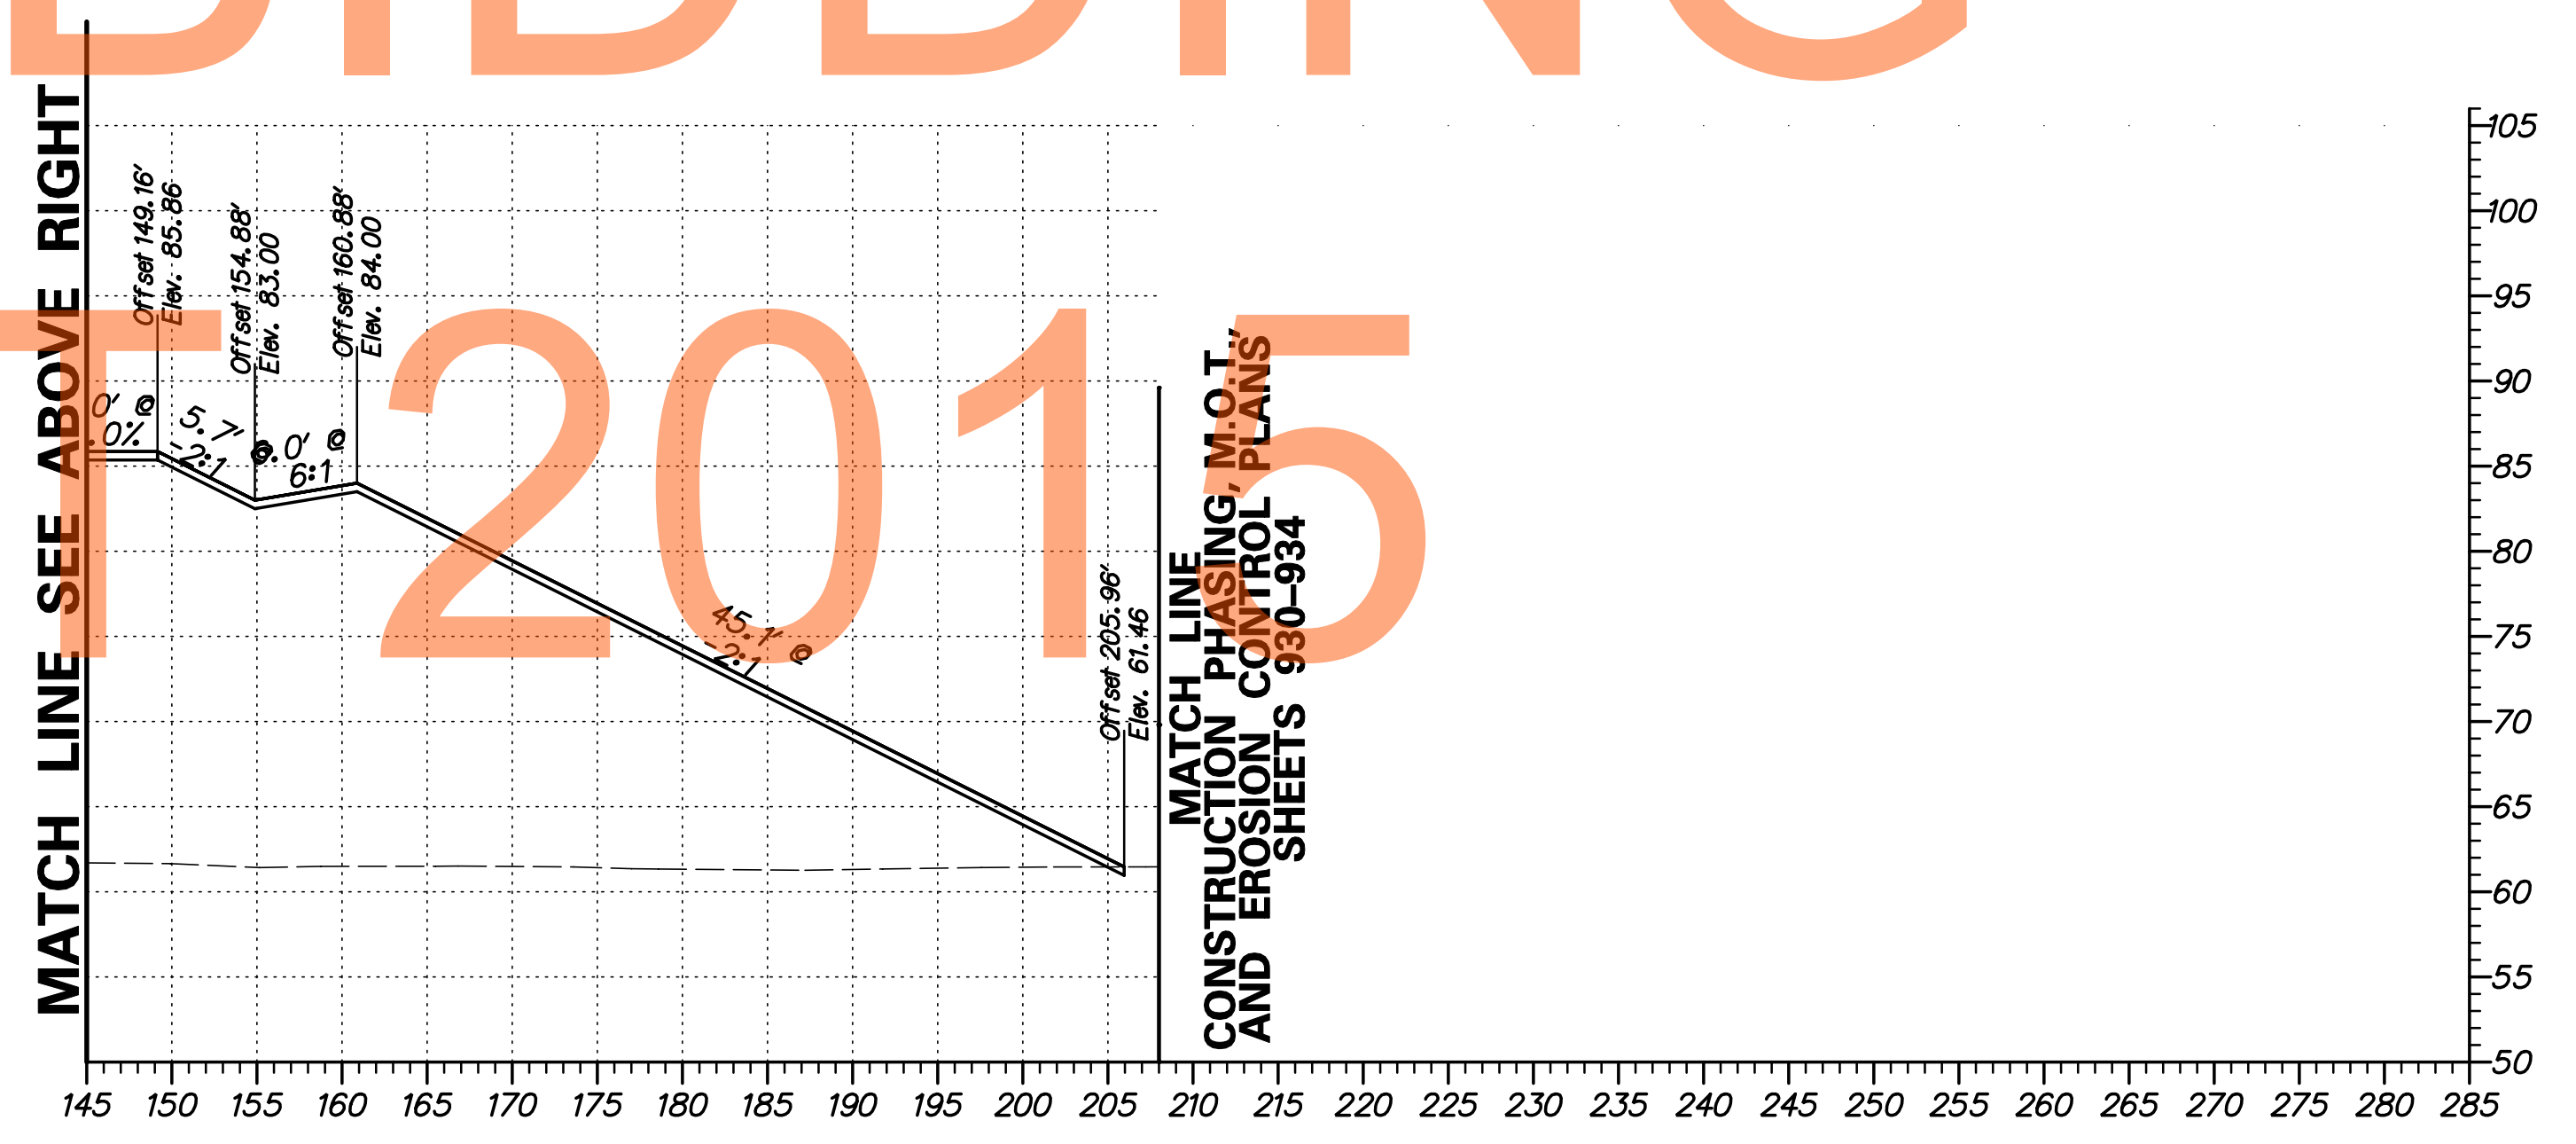

G:\60049040 US301\CIVIL\PLANS\2A\XSEC\XS150.DGN


<b>DELAWARE DEPARTMENT OF TRANSPORTATION</b>	ADDENDUMS / REVISIONS	SCALE FEET	<b>US 301 LEVELS ROAD TO SUMMIT BRIDGE ROAD</b>	CONTRACT T20091303	BRIDGE NO.	<b>CROSS SECTIONS US 301 MAINLINE STA. 374+00</b>	SHEET NO. 143
					COUNTY NEW CASTLE		DESIGNED BY: SS

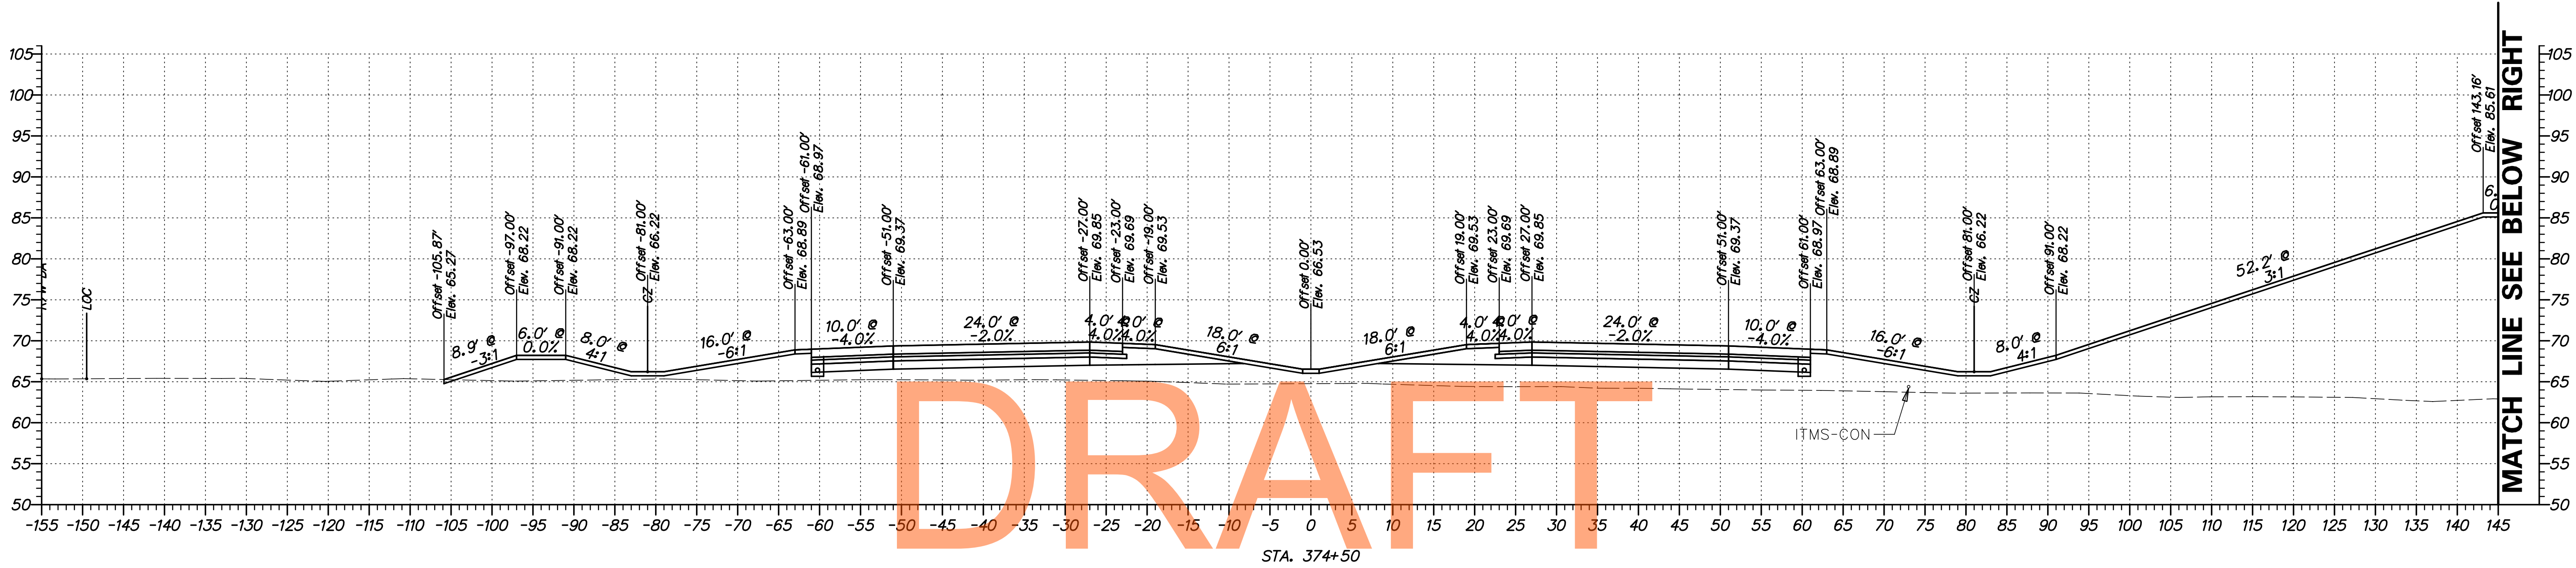


DRAFT

NOT FOR BIDDING


AUGUST 2015

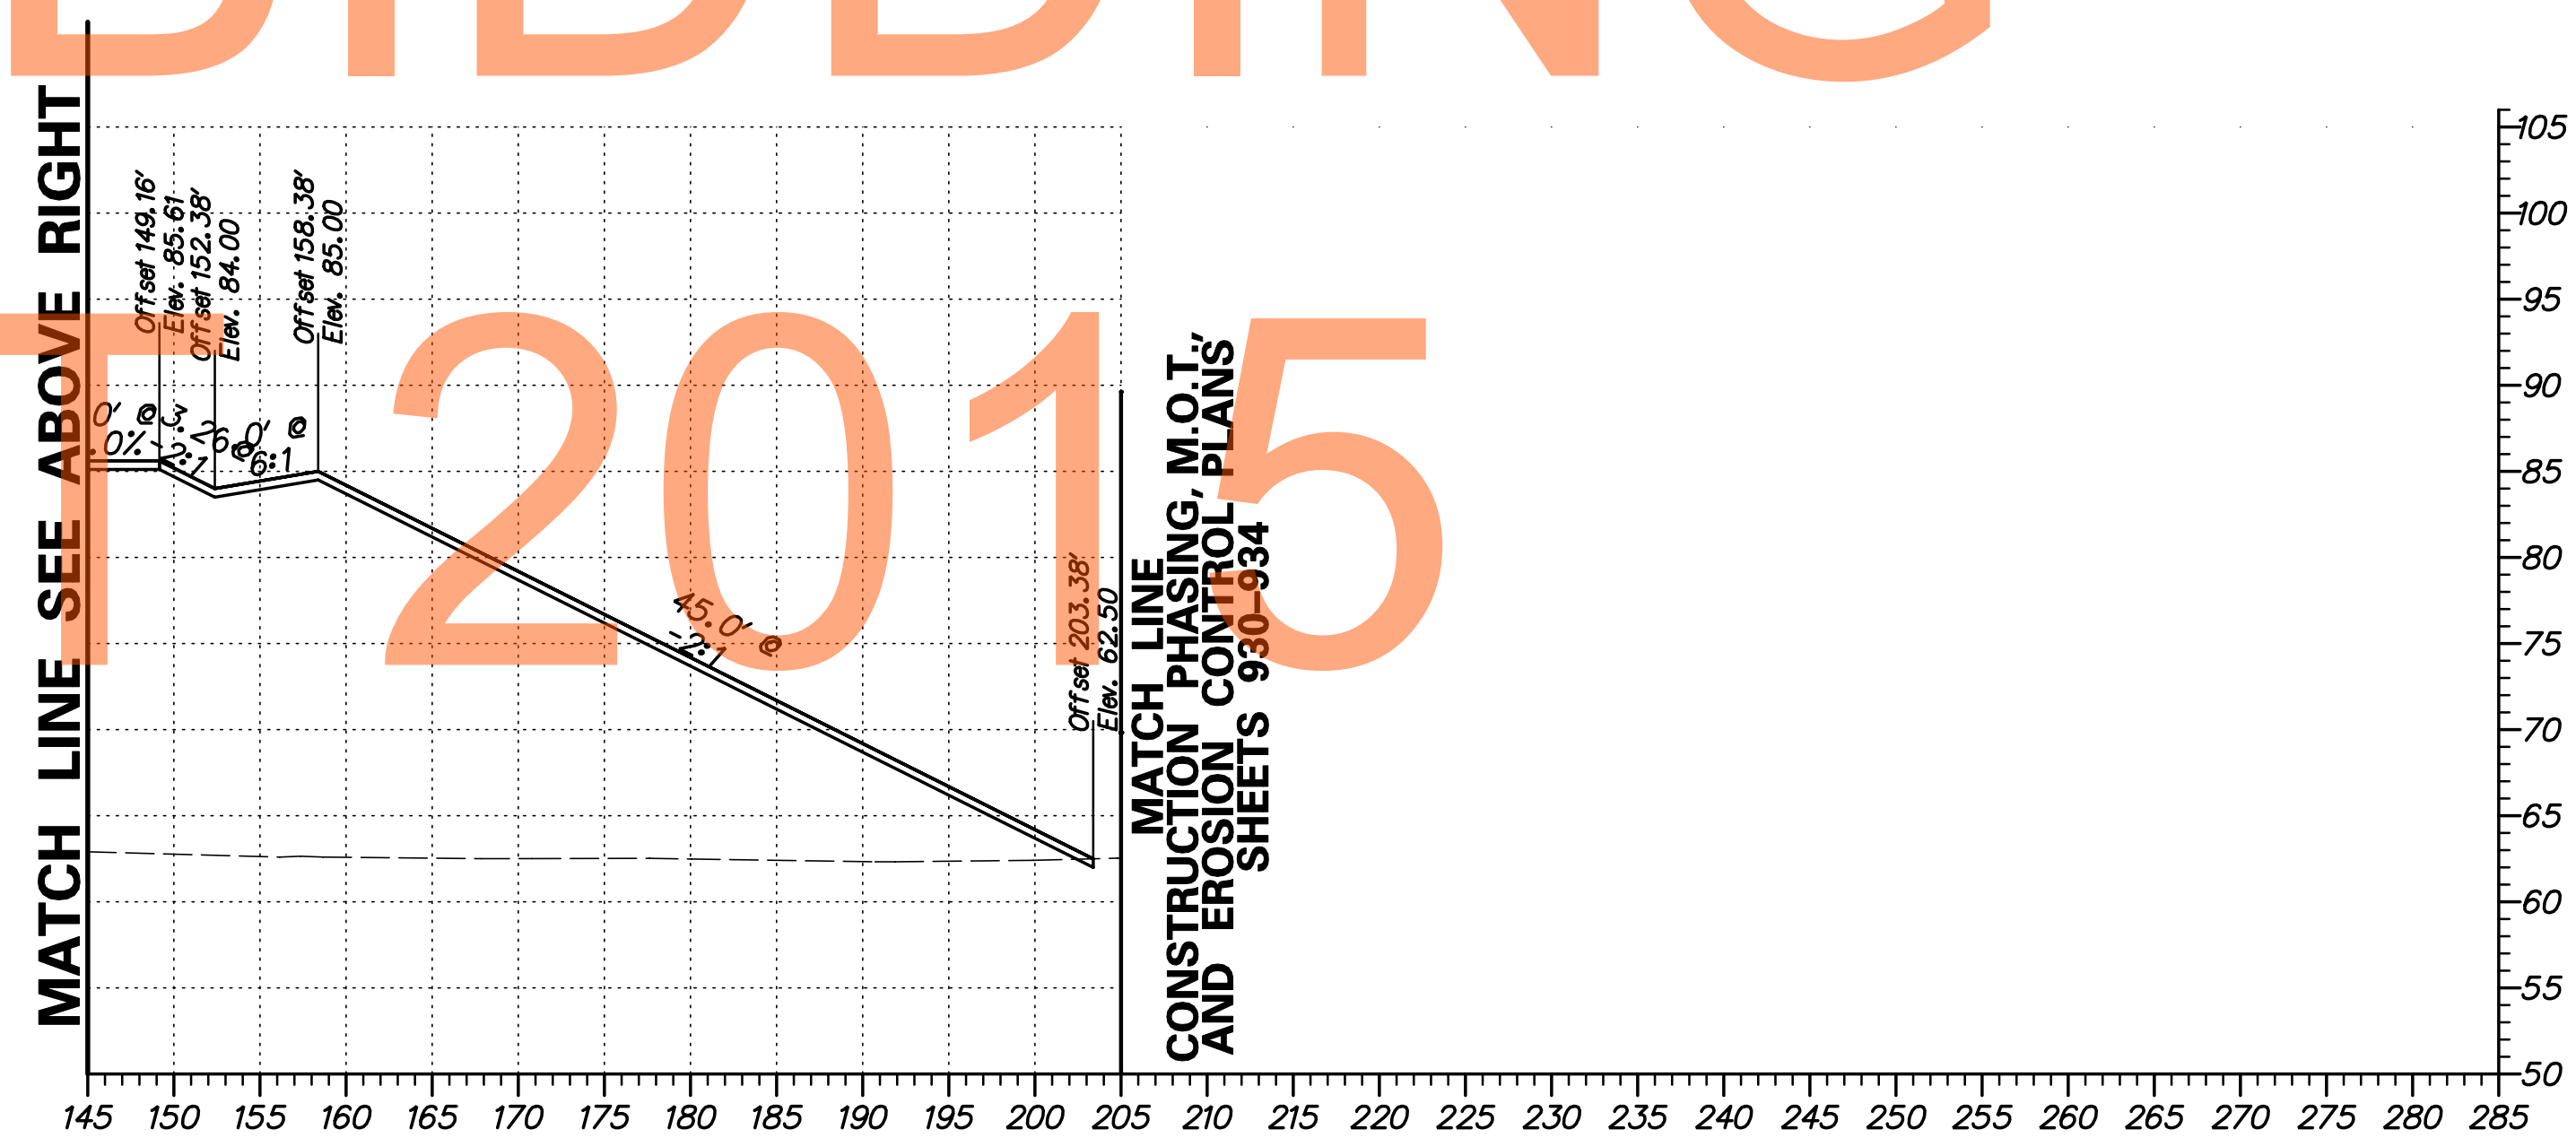

G:\60049040 US301\CIVIL\PLANS\2A\XSEC\X5131.DGN

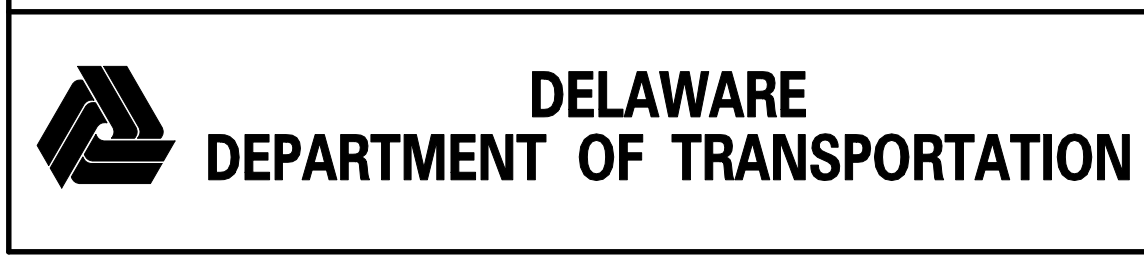

ADDENDUMS / REVISIONS	

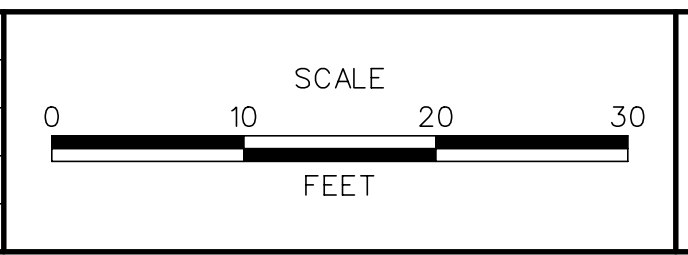


**US 301  
LEVELS ROAD  
TO SUMMIT BRIDGE ROAD**

CONTRACT T20091303	BRIDGE NO. 
COUNTY NEW CASTLE	DESIGNED BY: SS
	CHECKED BY: AM

**CROSS SECTIONS  
US 301 MAINLINE  
STA. 374 + 50**


SHEET NO. 144
TOTAL SHTS. 518

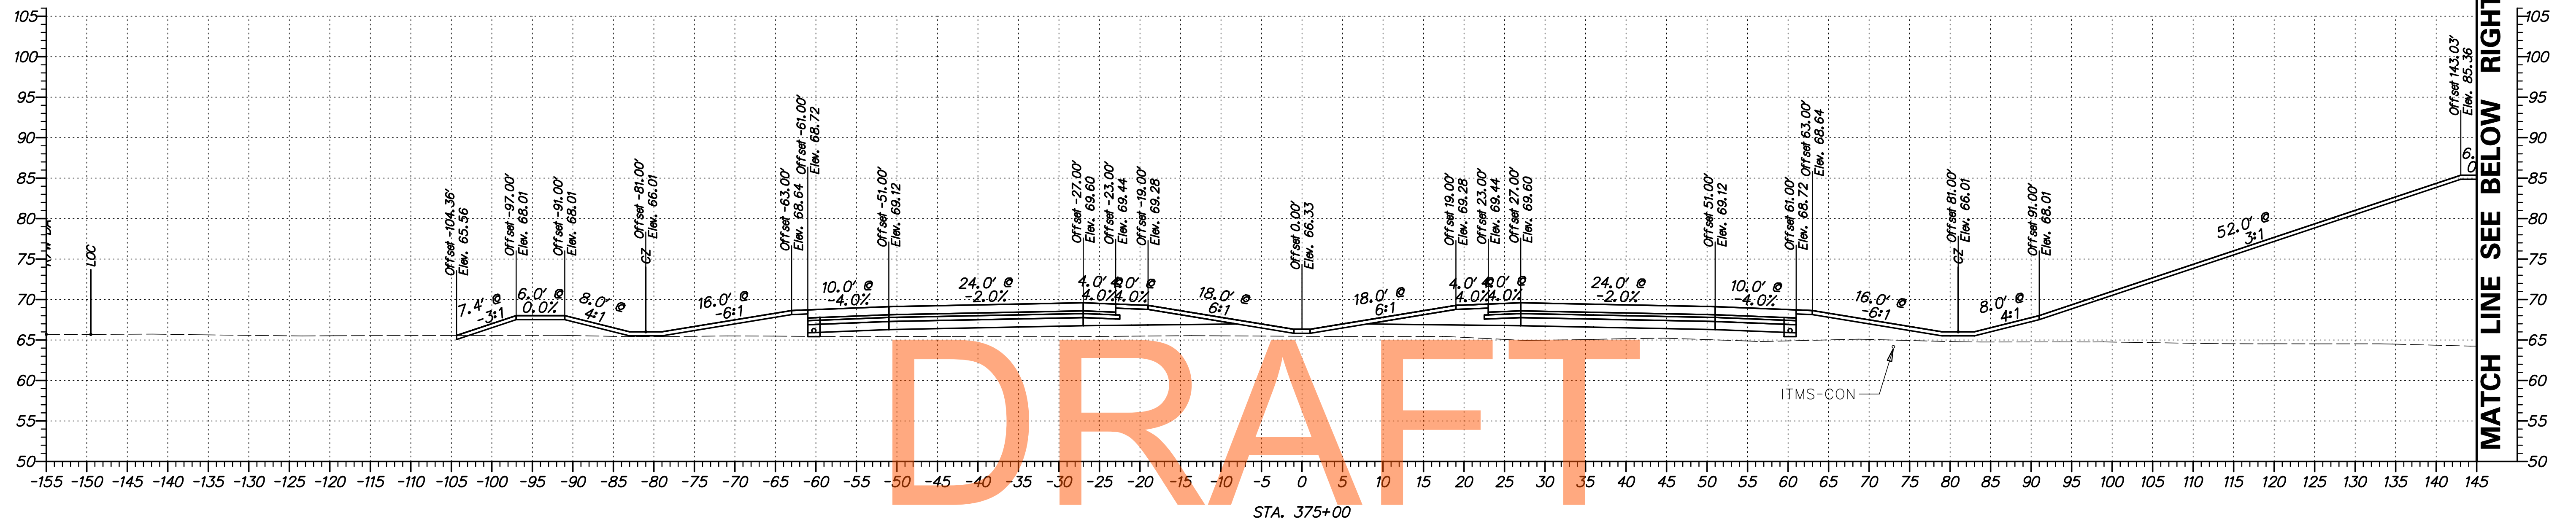

DRAFT

NOT FOR BIDDING


AUGUST 2015

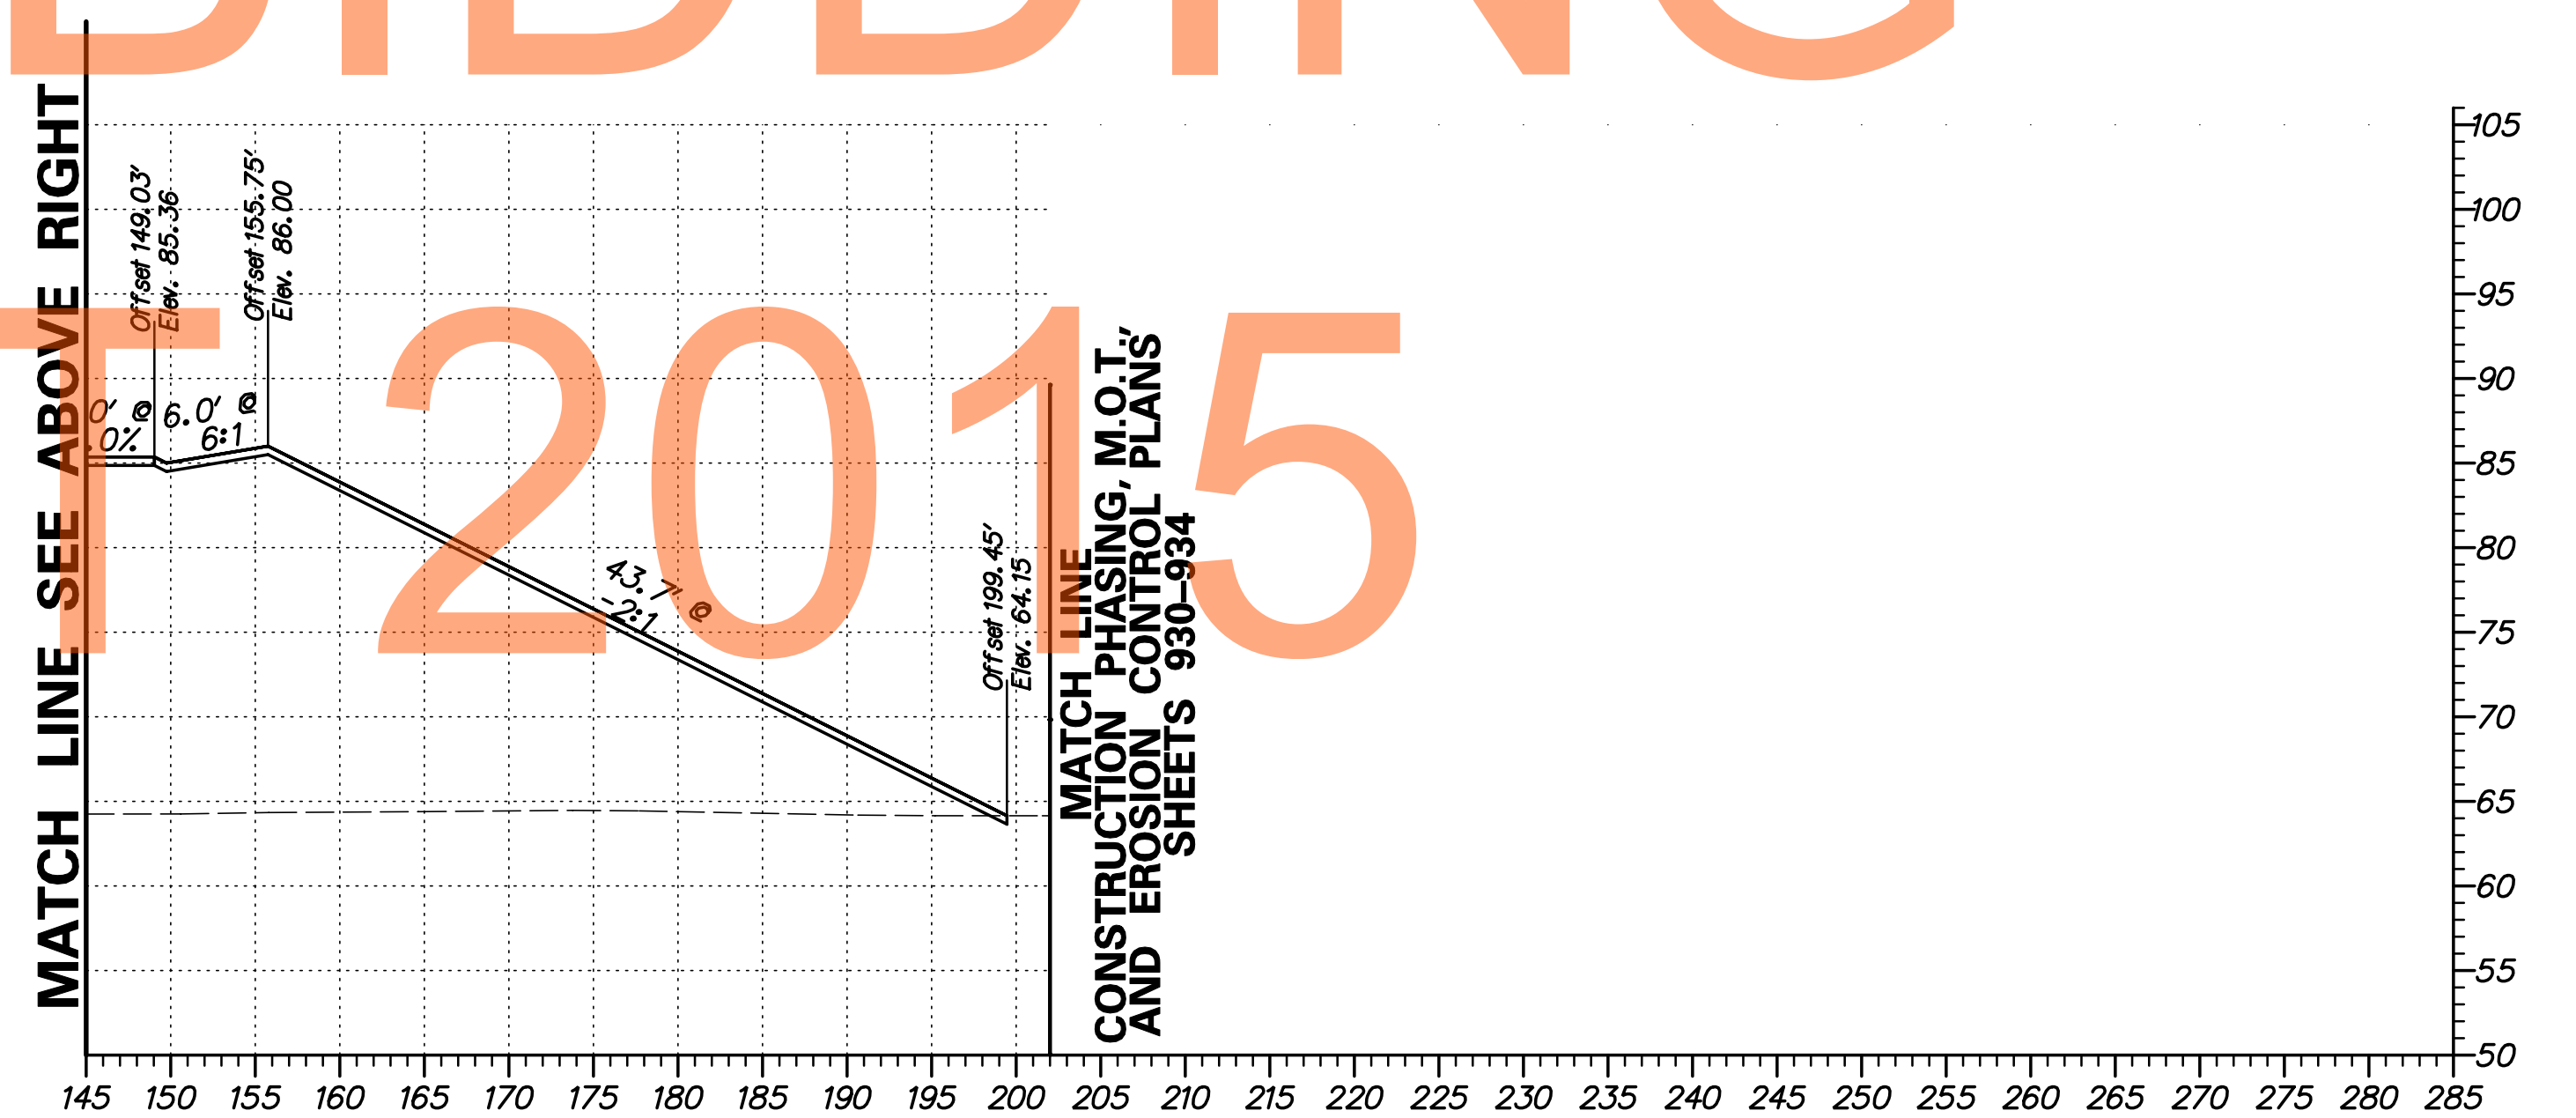

G:\60049040 US301\CIVIL\PLANS\2A\YSEC\XS132.DGN



ADDENDUMS / REVISIONS	

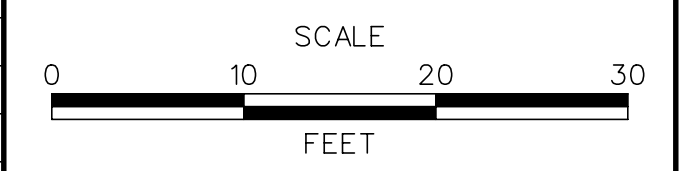


**US 301  
LEVELS ROAD  
TO SUMMIT BRIDGE ROAD**

CONTRACT	BRIDGE NO.
T20091303	
COUNTY	DESIGNED BY: SS
NEW CASTLE	CHECKED BY: AM

**CROSS SECTIONS  
US 301 MAINLINE  
STA. 375 + 00**

SHEET NO.
145
TOTAL SHTS.
518

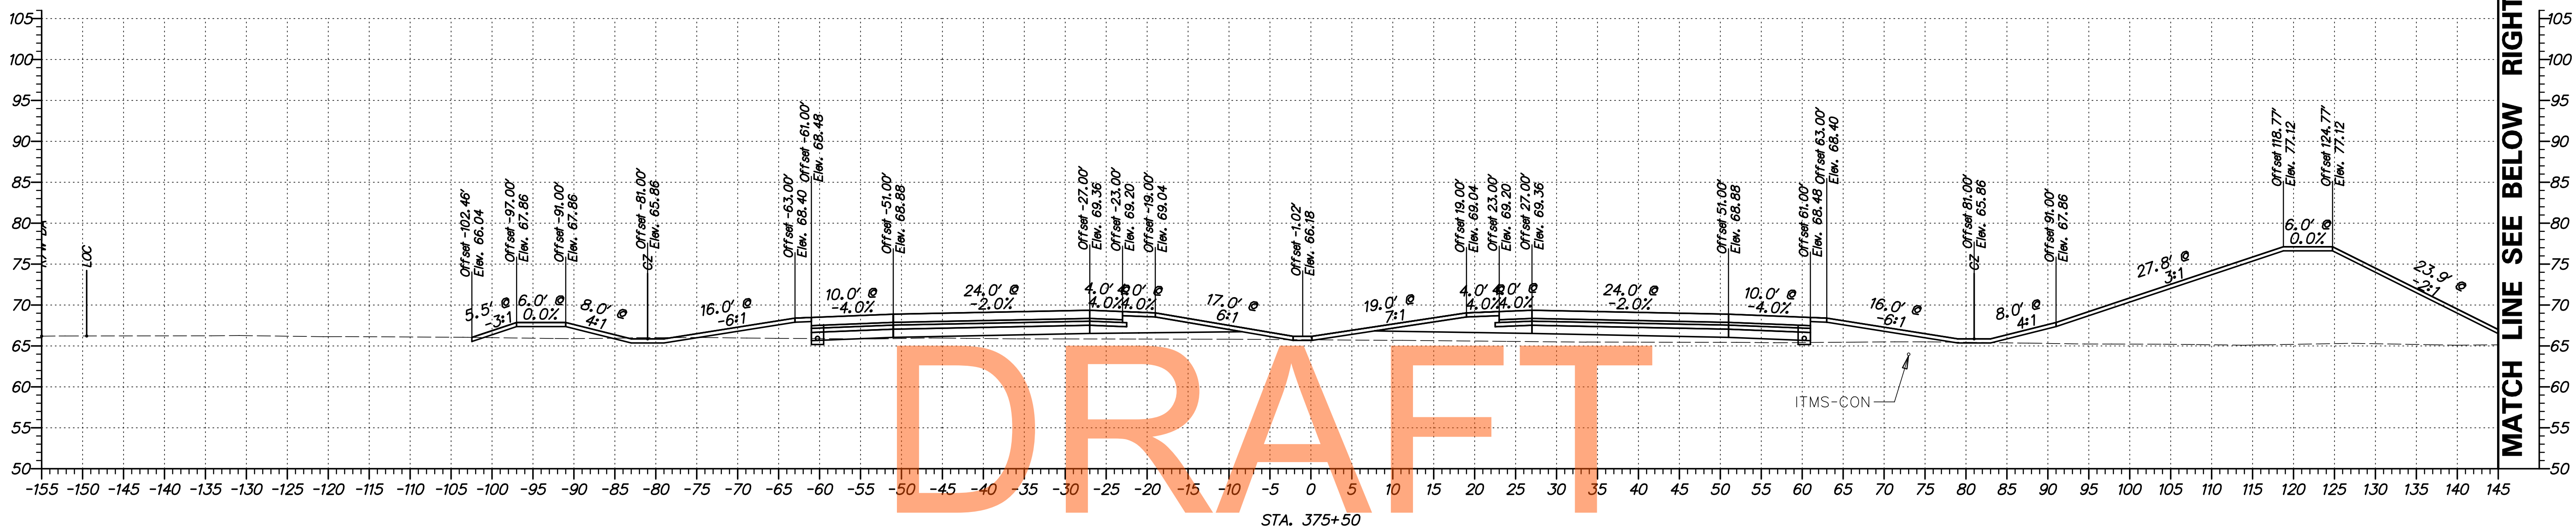

DRAFT

NOT FOR BIDDING

AUGUST 2015

MATCH LINE SEE ABOVE RIGHT


MATCH LINE SEE BELOW RIGHT

CONSTRUCTION PHASING, M.O.T. AND EROSION CONTROL PLANS SHEETS 930-934

G:\60049040 US301\CIVIL\PLANS\2A\YSEC\XS133.DGN



ADDENDUMS / REVISIONS	

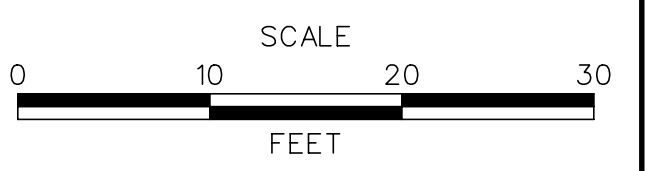


**US 301  
LEVELS ROAD  
TO SUMMIT BRIDGE ROAD**

CONTRACT	BRIDGE NO.
T20091303	
COUNTY	DESIGNED BY: SS
NEW CASTLE	CHECKED BY: AM


**CROSS SECTIONS  
US 301 MAINLINE  
STA. 375 + 50**

SHEET NO.
146
TOTAL SHTS.
518

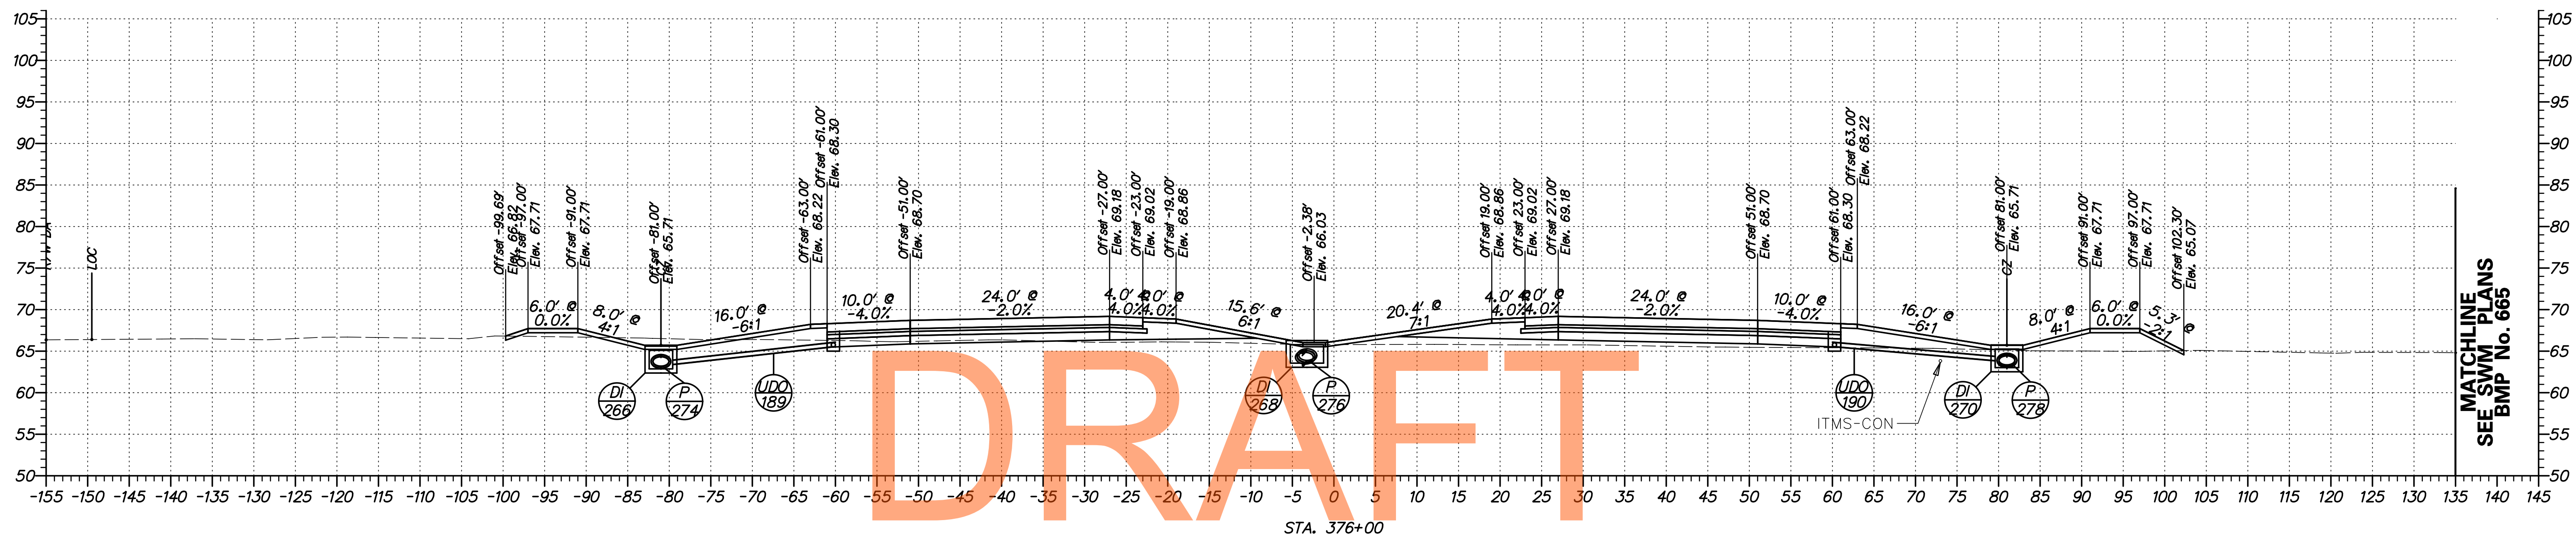

G:\60049040 US301\CIVIL\PLANS\2A\XSEC\XS134.DGN

<b>DELAWARE DEPARTMENT OF TRANSPORTATION</b>	ADDENDUMS / REVISIONS	SCALE 0    10    20    30 FEET	<b>US 301 LEVELS ROAD TO SUMMIT BRIDGE ROAD</b>	CONTRACT	BRIDGE NO.	<b>CROSS SECTIONS US 301 MAINLINE STA. 376 + 00</b>	SHEET NO.
					T20091303		
				COUNTY	CHECKED BY: AM	TOTAL SHTS.	518
				NEW CASTLE			

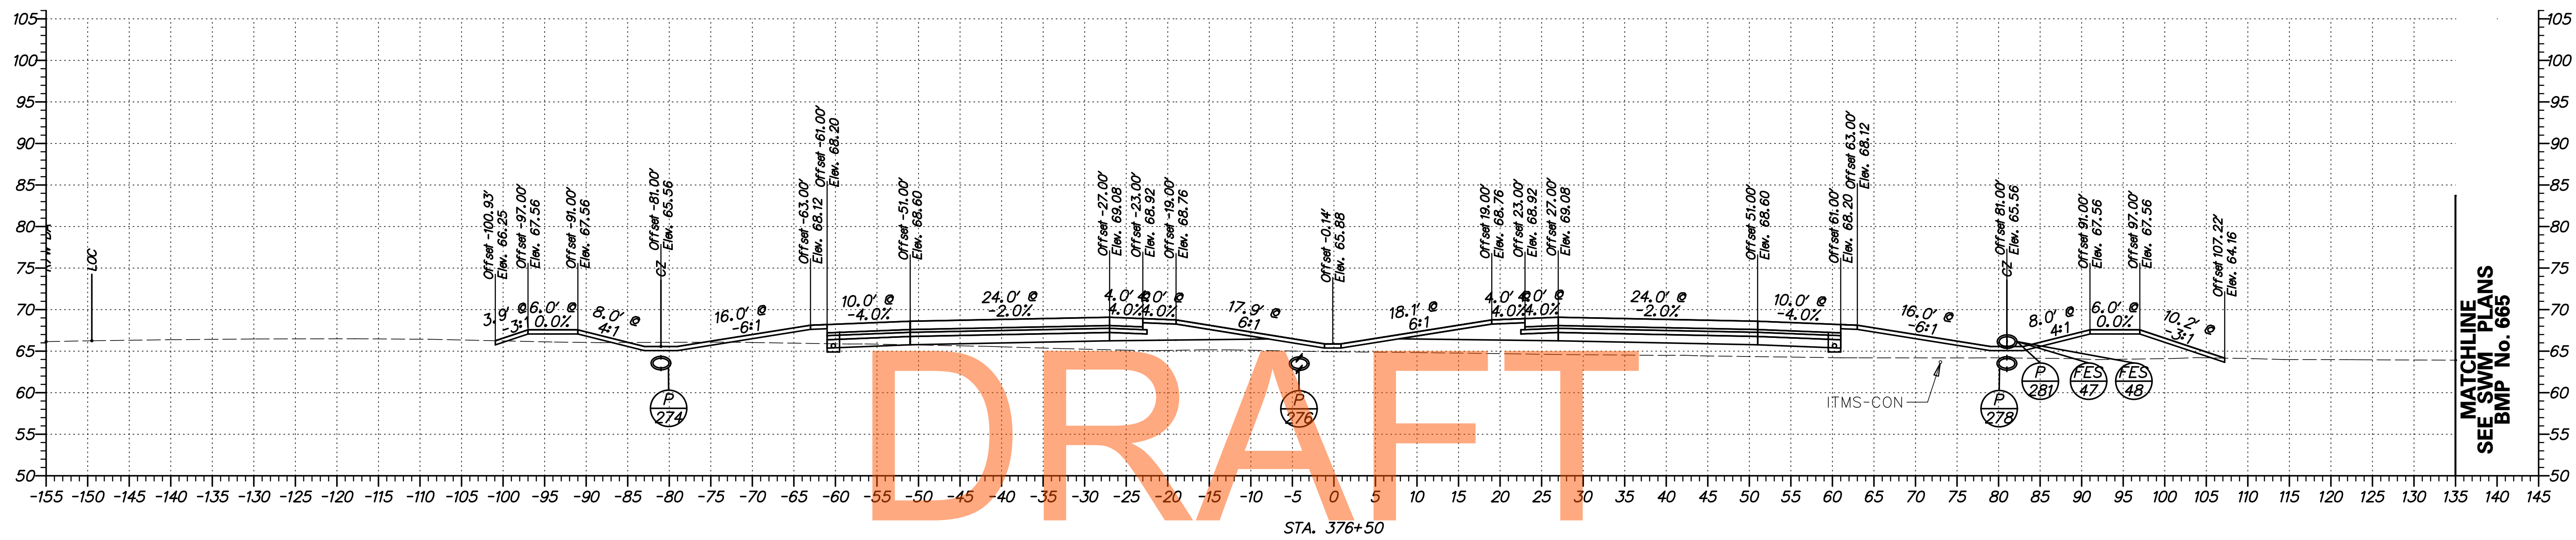


DRAFT

NOT FOR BIDDING

AUGUST 2015

G:\60049040 US301\CIVIL\PLANS\2A\YSEC\X\5134.DGN

<b>DELAWARE DEPARTMENT OF TRANSPORTATION</b>	ADDENDUMS / REVISIONS	SCALE FEET	<b>US 301 LEVELS ROAD TO SUMMIT BRIDGE ROAD</b>	CONTRACT	BRIDGE NO.	<b>CROSS SECTIONS US 301 MAINLINE STA. 376 + 50</b>	SHEET NO.
					T20091303		
				COUNTY	DESIGNED BY: SS	TOTAL SHTS.	
				NEW CASTLE	CHECKED BY: AM	518	

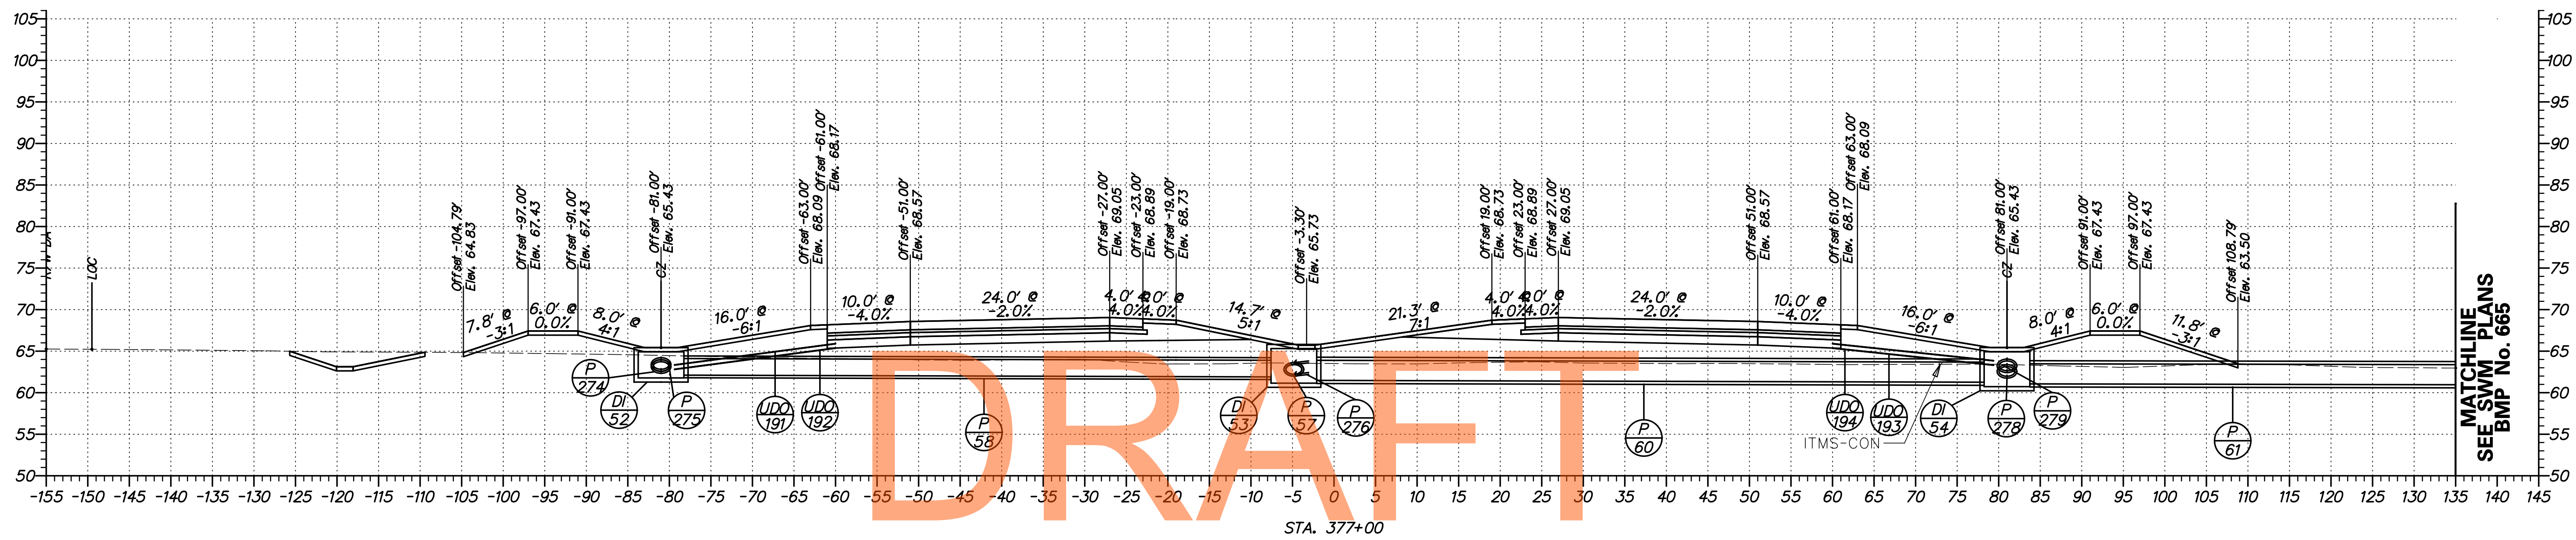


DRAFT

NOT FOR BIDDING  
AUGUST 2015

G:\60049040 US301\CIVIL\PLANS\2A\YSEC\X515.DGN

<b>DELAWARE DEPARTMENT OF TRANSPORTATION</b>	ADDENDUMS / REVISIONS	SCALE 0    10    20    30 FEET	<b>US 301 LEVELS ROAD TO SUMMIT BRIDGE ROAD</b>	CONTRACT	BRIDGE NO.	<b>CROSS SECTIONS US 301 MAINLINE STA. 377 + 00</b>	SHEET NO.
					T20091303		
				COUNTY	CHECKED BY: AM	TOTAL SHTS.	518
				NEW CASTLE			




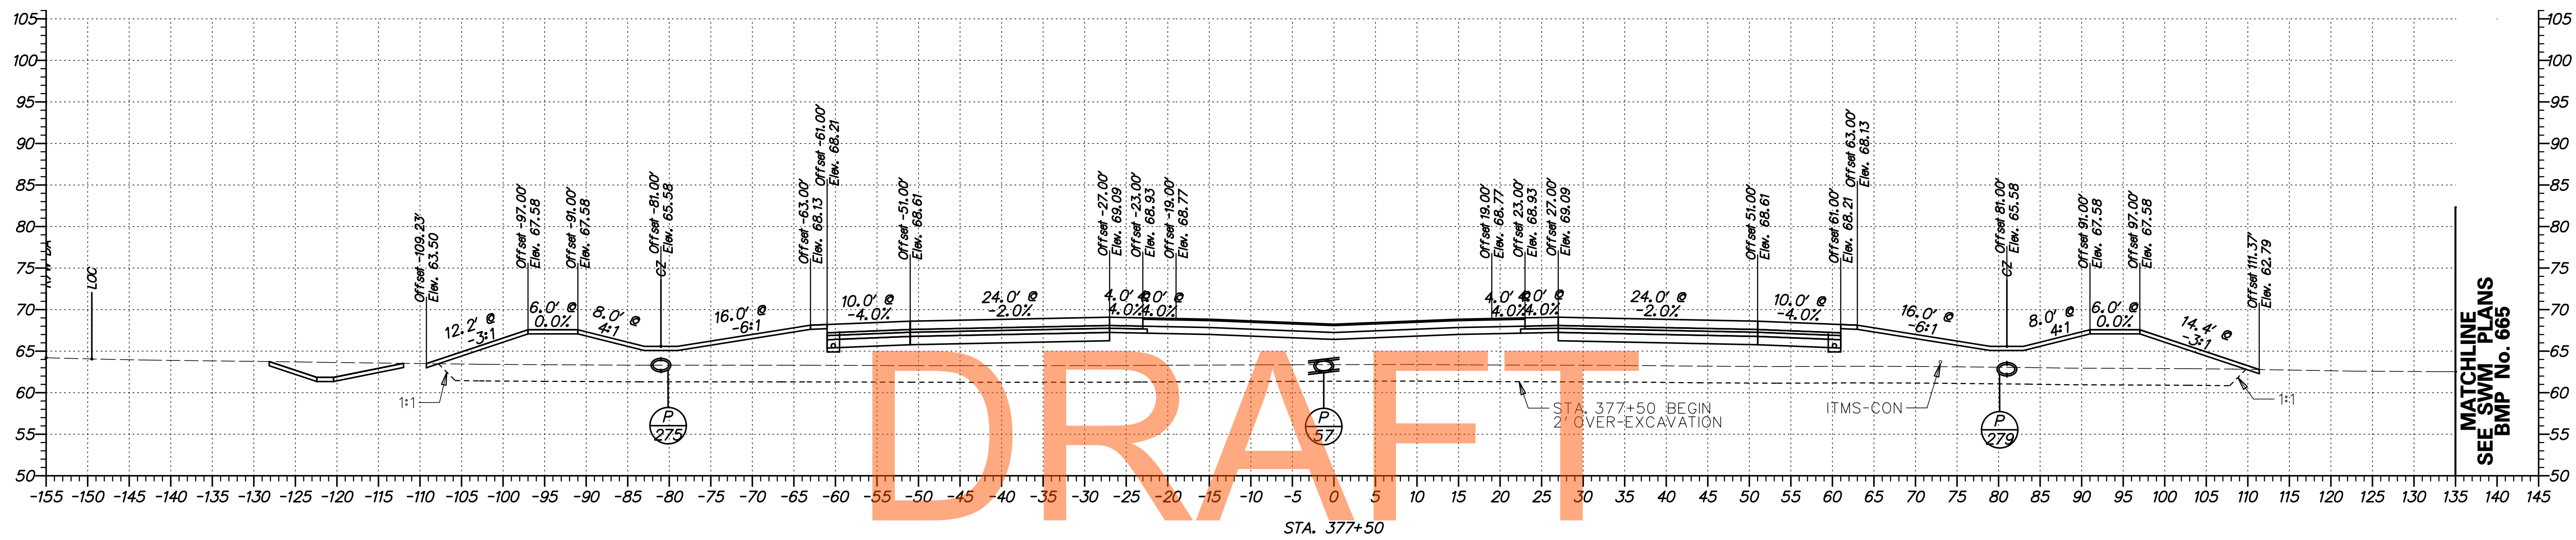


DRAFT

NOT FOR BIDDING  
AUGUST 2015

G:\60049040 US301\CIVIL\PLANS\2A\XSEC\X515A.DGN

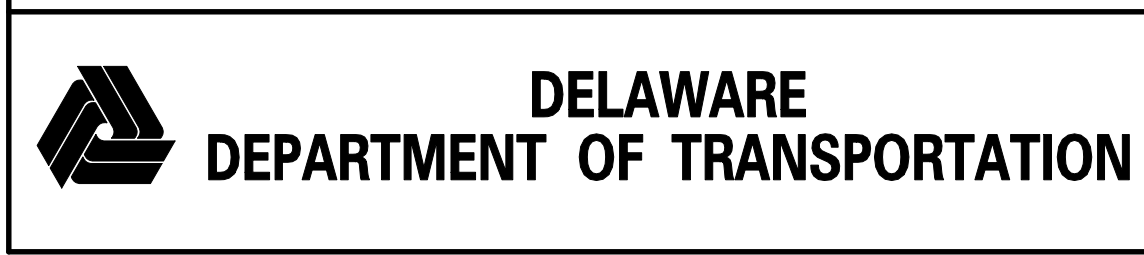

ADDENDUMS / REVISIONS	

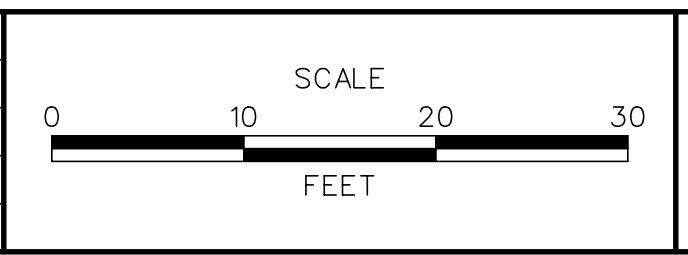


**US 301  
LEVELS ROAD  
TO SUMMIT BRIDGE ROAD**

CONTRACT	BRIDGE NO.
T20091303	
COUNTY	DESIGNED BY: SS
NEW CASTLE	CHECKED BY: AM

**CROSS SECTIONS  
US 301 MAINLINE  
STA. 377 + 50**

SHEET NO.
150
TOTAL SHTS.
518

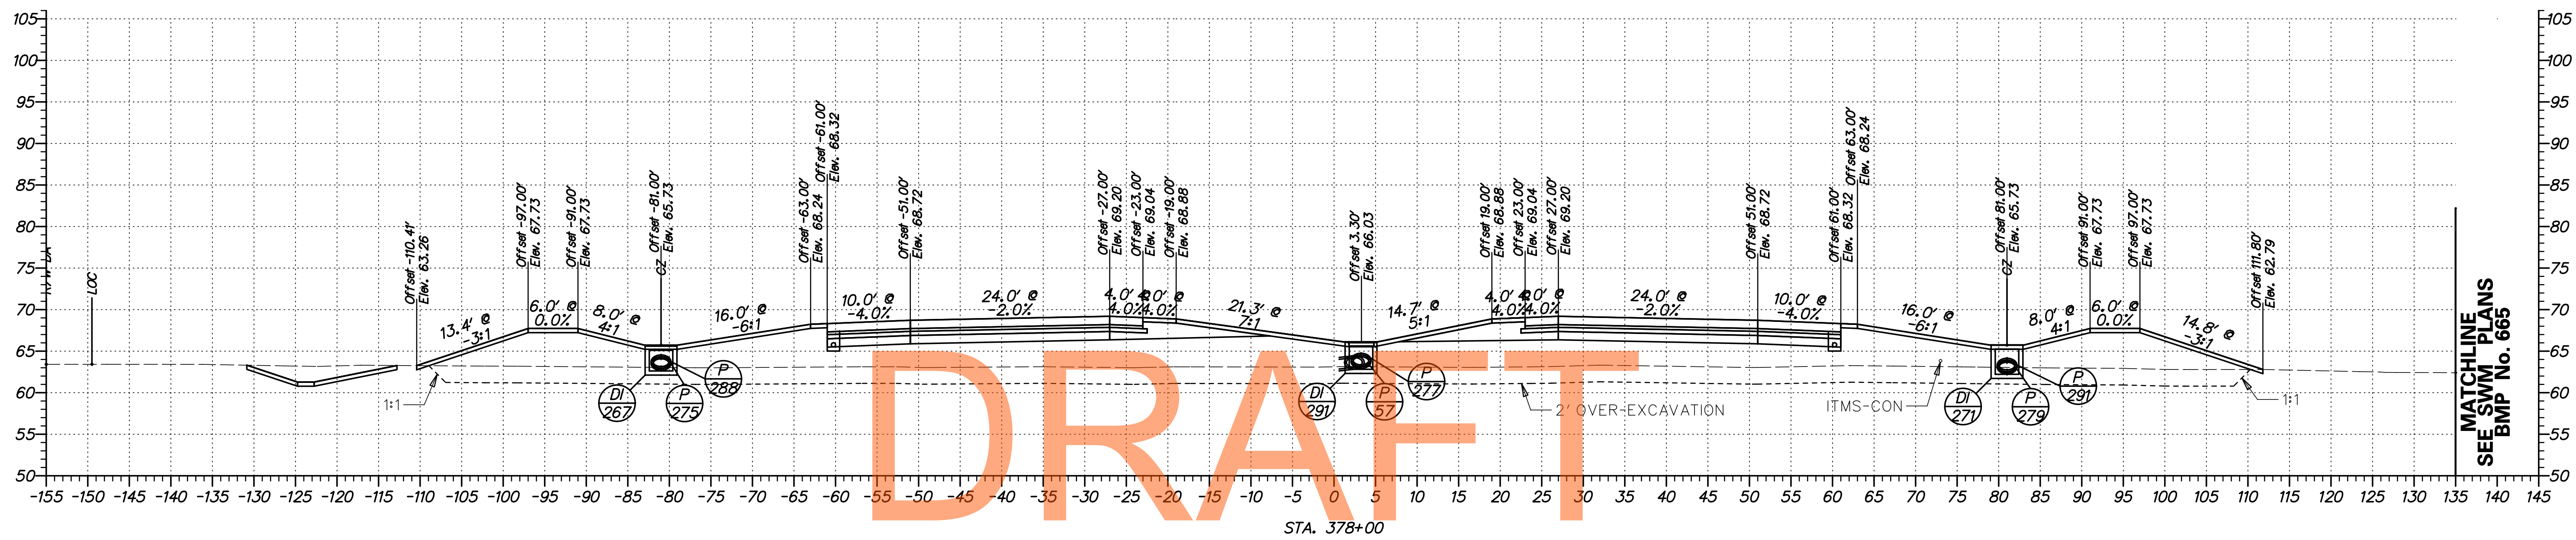


DRAFT


NOT FOR BIDDING

AUGUST 2015

G:\60049040 US301\CIVIL\PLANS\2A\XSEC\X5156.DGN

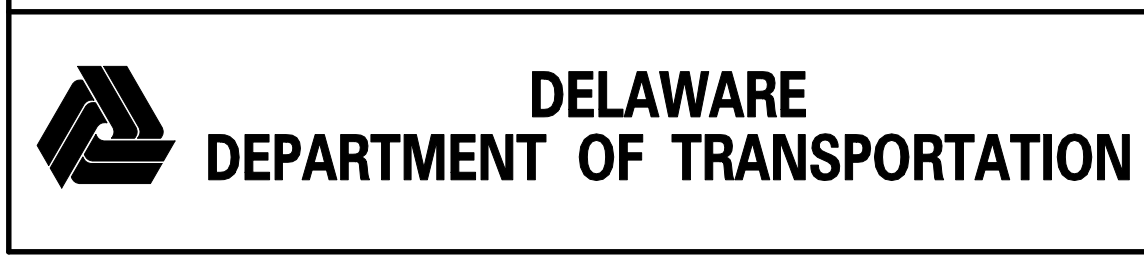

ADDENDUMS / REVISIONS	

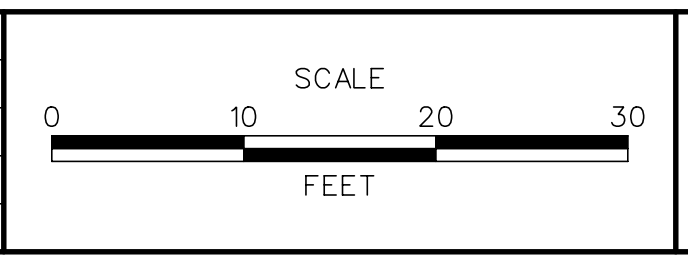


**US 301  
LEVELS ROAD  
TO SUMMIT BRIDGE ROAD**

CONTRACT	BRIDGE NO.
T20091303	
COUNTY	DESIGNED BY: SS
NEW CASTLE	CHECKED BY: AM

**CROSS SECTIONS  
US 301 MAINLINE  
STA. 378 + 00**

SHEET NO.
151
TOTAL SHTS.
518

MATCHLINE  
SEE SWM PLANS  
BMP No. 665

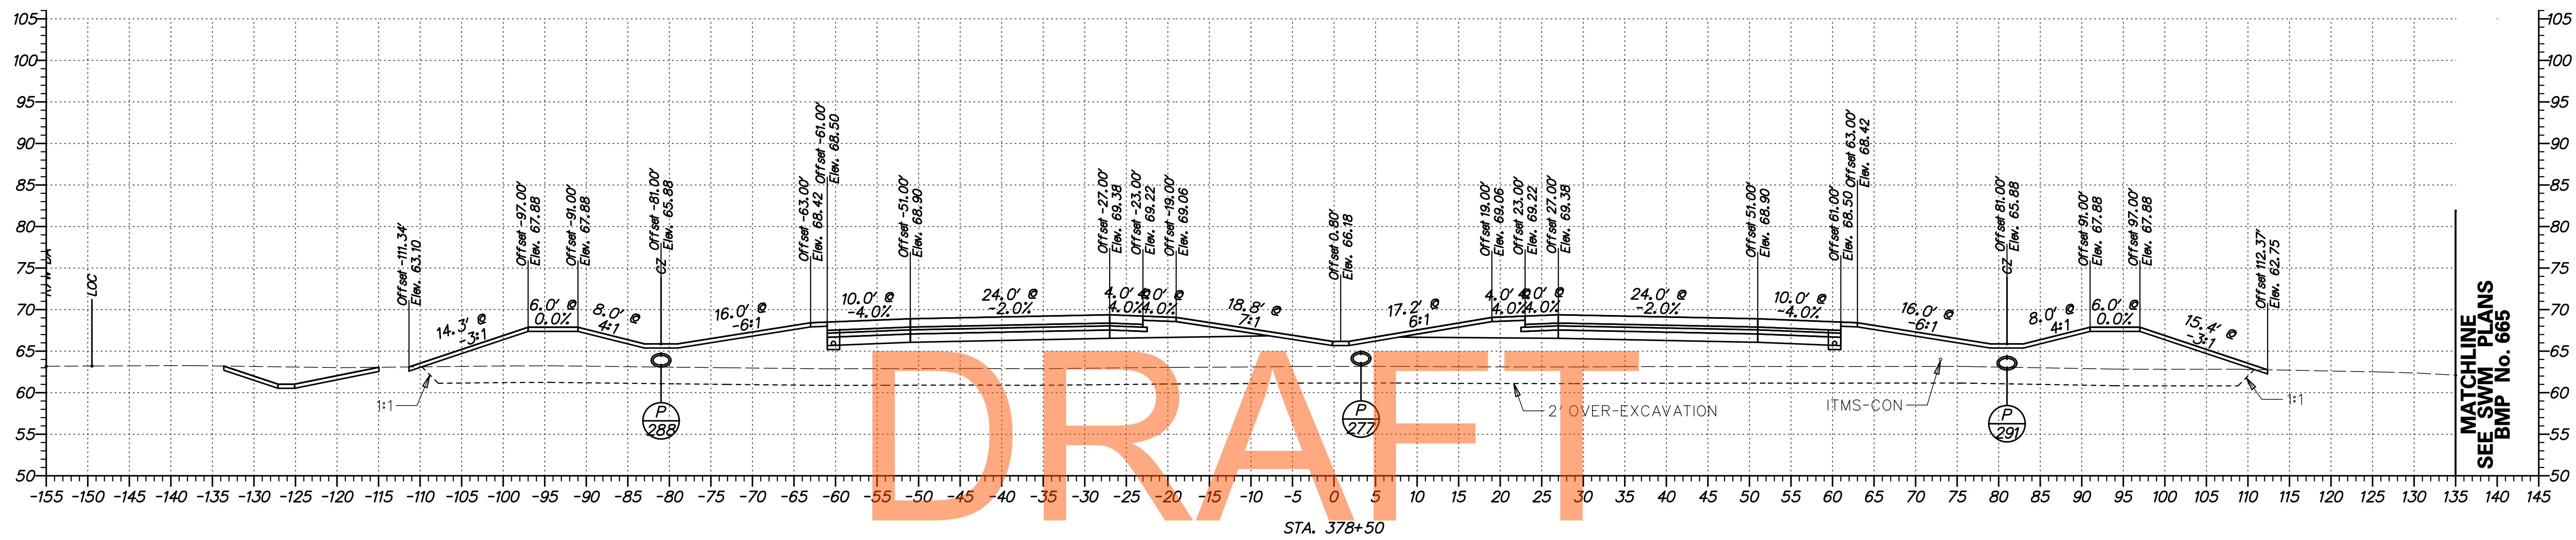

DRAFT


NOT FOR BIDDING

AUGUST 2015

MATCHLINE  
SEE SWM PLANS  
BMP No. 665

G:\60049040 US301\CIVIL\PLANS\2A\YSEC\X5156A.DGN

<b>DELAWARE DEPARTMENT OF TRANSPORTATION</b>	ADDENDUMS / REVISIONS	SCALE FEET	<b>US 301 LEVELS ROAD TO SUMMIT BRIDGE ROAD</b>	CONTRACT T20091303	BRIDGE NO. 	<b>CROSS SECTIONS US 301 MAINLINE STA. 378 + 50</b>	SHEET NO. 152
				COUNTY NEW CASTLE	DESIGNED BY: SS CHECKED BY: AM		TOTAL SHTS. 518

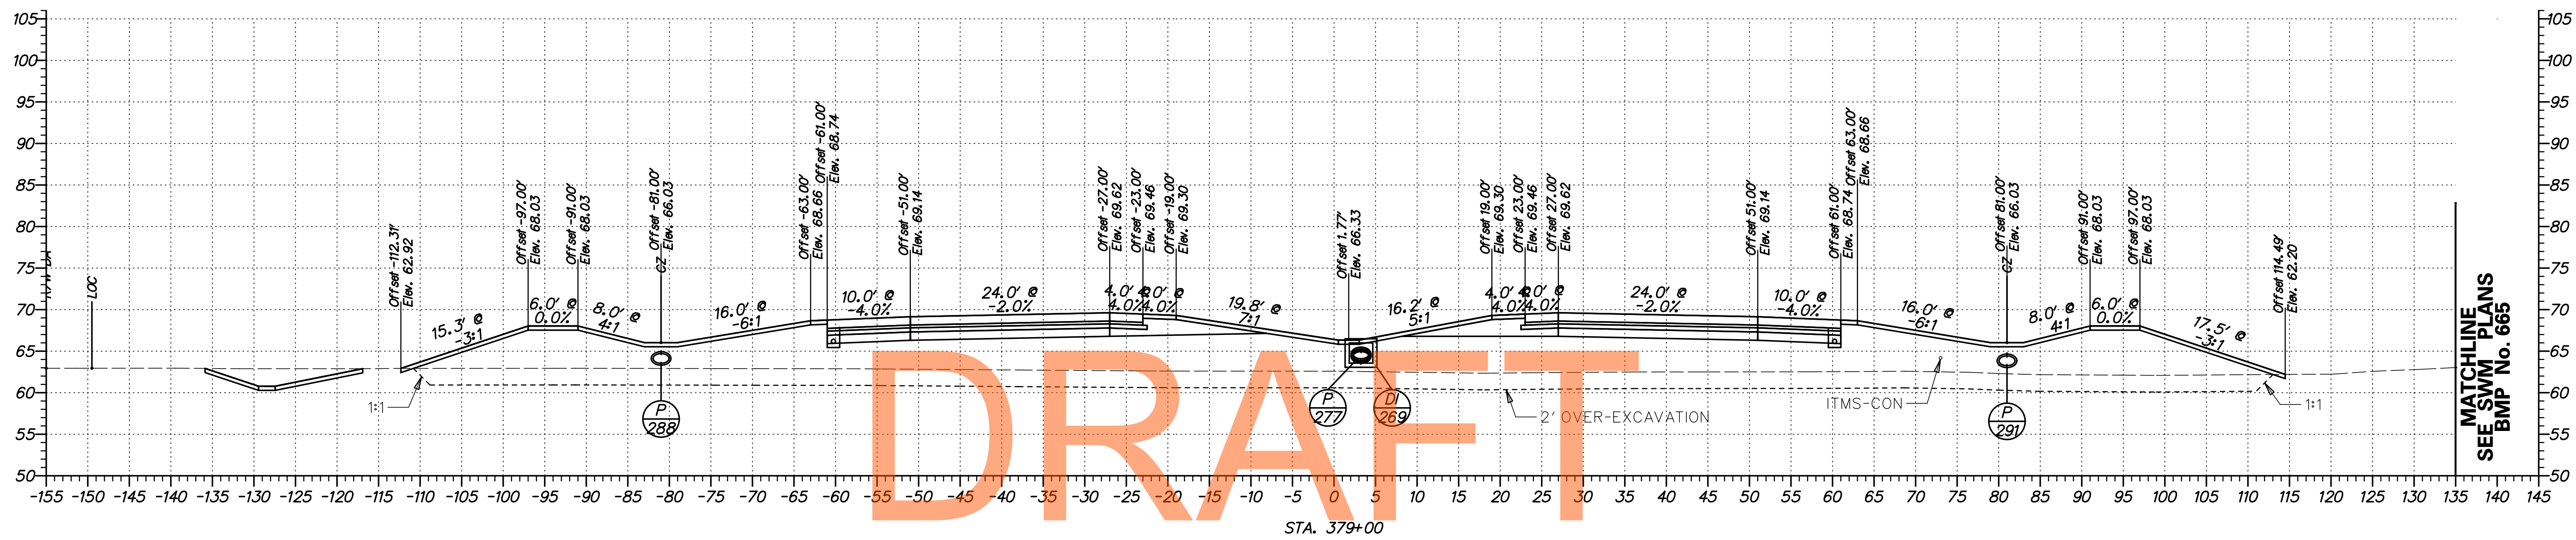


DRAFT

NOT FOR BIDDING

AUGUST 2015

G:\60049040 US301\CIVIL\PLANS\2A\XSEC\XS137.DGN

<b>DELAWARE DEPARTMENT OF TRANSPORTATION</b>	ADDENDUMS / REVISIONS	SCALE 0    10    20    30 FEET	<b>US 301 LEVELS ROAD TO SUMMIT BRIDGE ROAD</b>	CONTRACT	BRIDGE NO.	<b>CROSS SECTIONS US 301 MAINLINE STA. 379 + 00</b>	SHEET NO.
					T20091303		
				COUNTY	CHECKED BY: AM	TOTAL SHTS.	518
				NEW CASTLE			

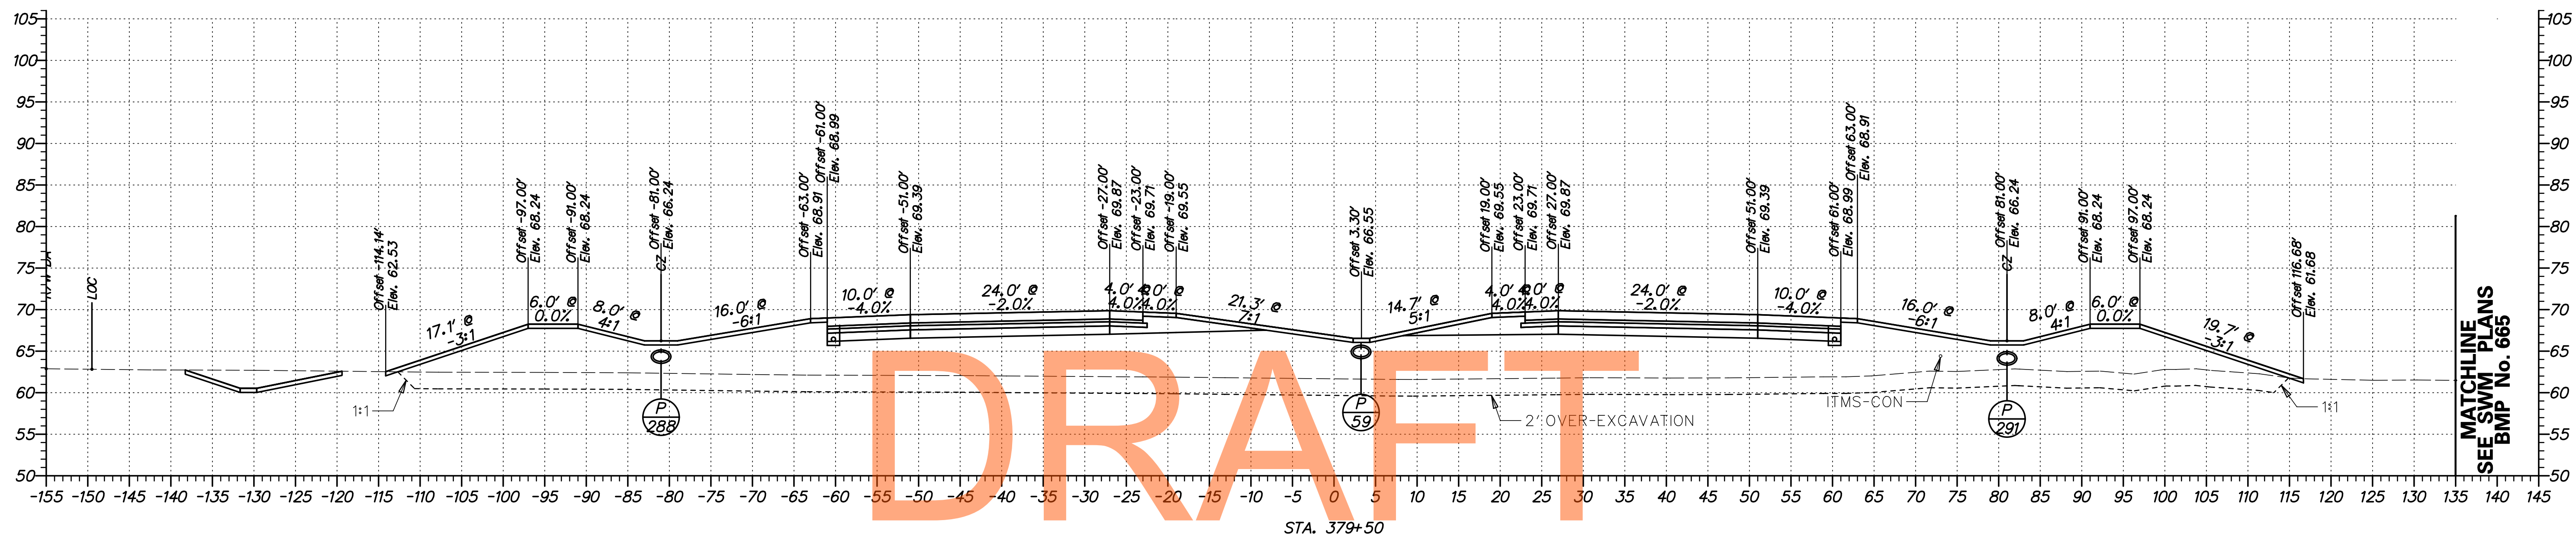


DRAFT


NOT FOR BIDDING

AUGUST 2015

G:\60049040 US301\CIVIL\PLANS\2A\XSEC\X5137A.DGN

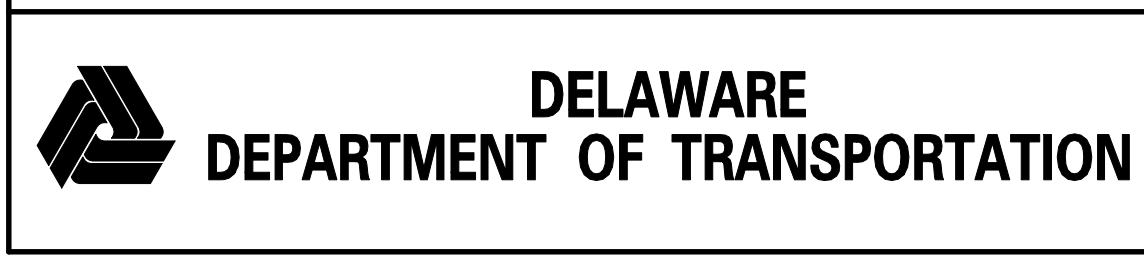

ADDENDUMS / REVISIONS	

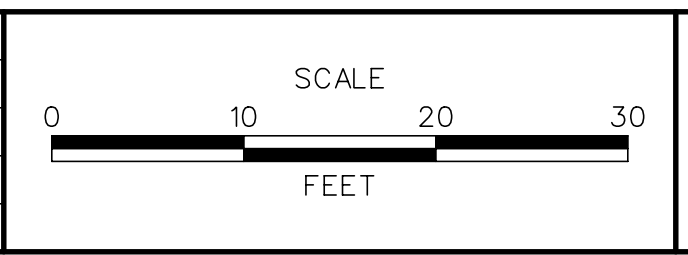


**US 301  
LEVELS ROAD  
TO SUMMIT BRIDGE ROAD**

CONTRACT	BRIDGE NO.
T20091303	
COUNTY	DESIGNED BY: SS
NEW CASTLE	CHECKED BY: AM

**CROSS SECTIONS  
US 301 MAINLINE  
STA. 379 + 50**

SHEET NO.
154
TOTAL SHTS.
518

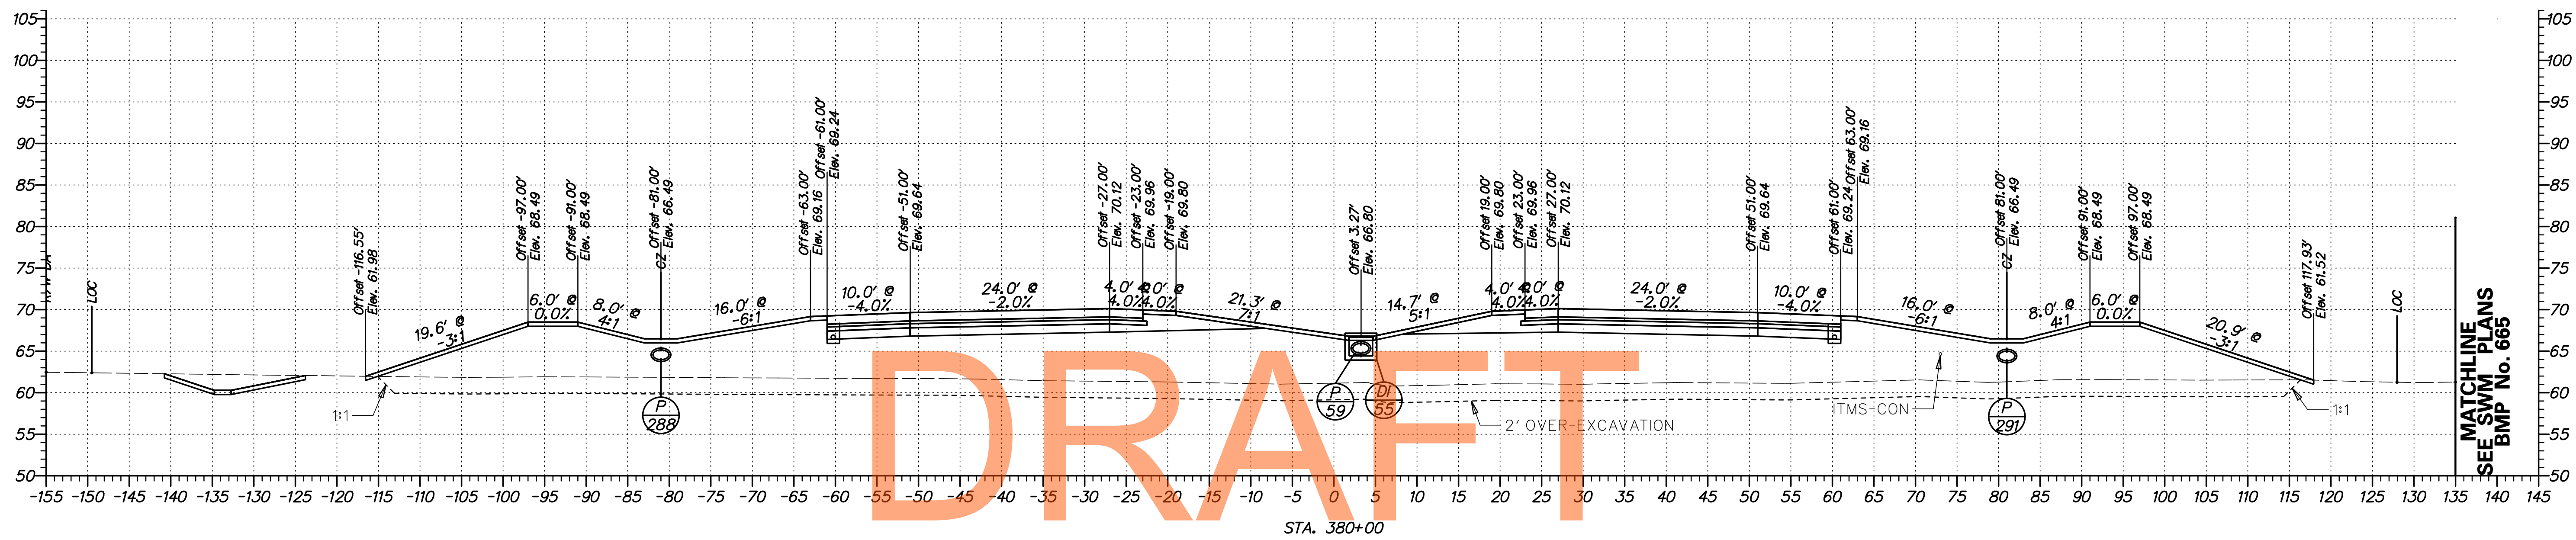


DRAFT

NOT FOR BIDDING  
AUGUST 2015

MATCHLINE  
SEE SWM PLANS  
BMP No. 665

G:\60049040 US301\CIVIL\PLANS\2A\YSEC\X5155.DGN

<b>DELAWARE DEPARTMENT OF TRANSPORTATION</b>	ADDENDUMS / REVISIONS	SCALE FEET	<b>US 301 LEVELS ROAD TO SUMMIT BRIDGE ROAD</b>	CONTRACT	BRIDGE NO.	<b>CROSS SECTIONS US 301 MAINLINE STA. 380 + 00</b>	SHEET NO.
					T20091303		
				COUNTY	DESIGNED BY: SS		TOTAL SHTS.
				NEW CASTLE	CHECKED BY: AM		518

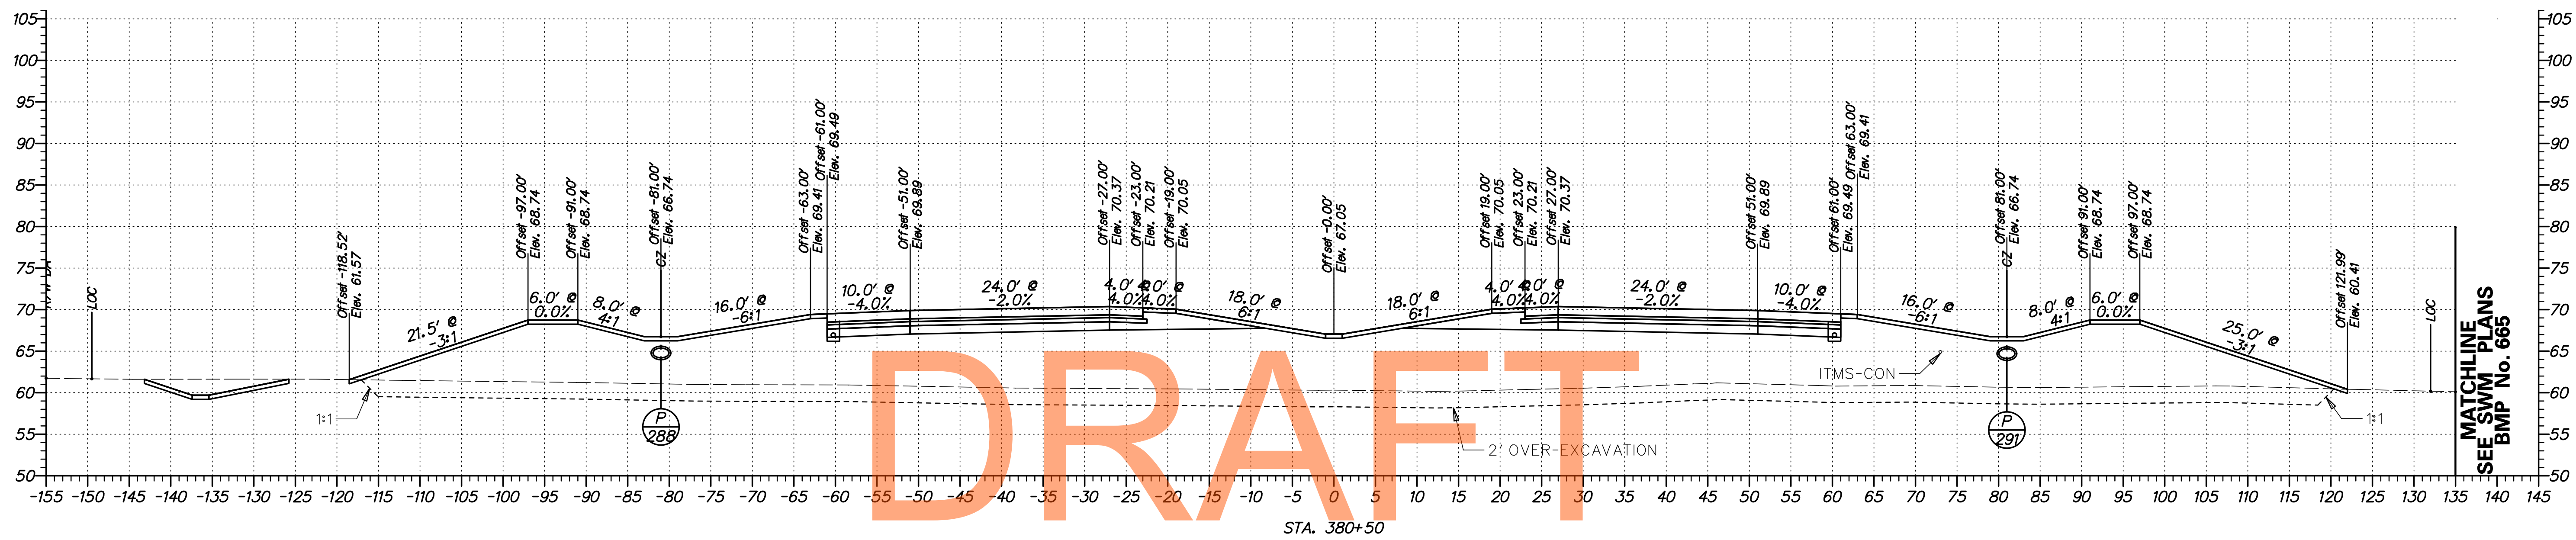


DRAFT


NOT FOR BIDDING

AUGUST 2015

G:\60049040 US301\CIVIL\PLANS\2A\YSEC\X1518A.DGN

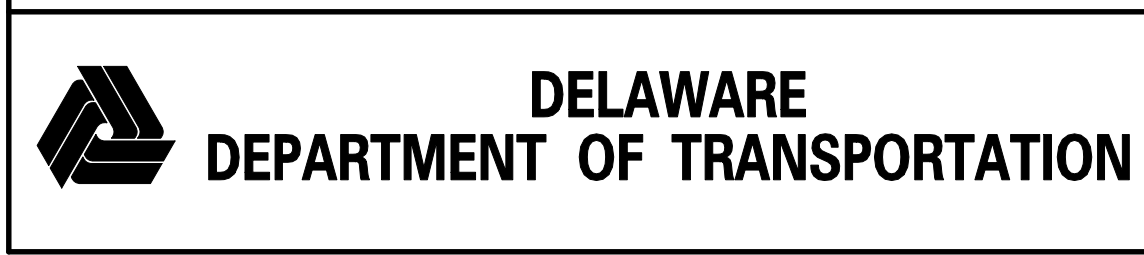

ADDENDUMS / REVISIONS	


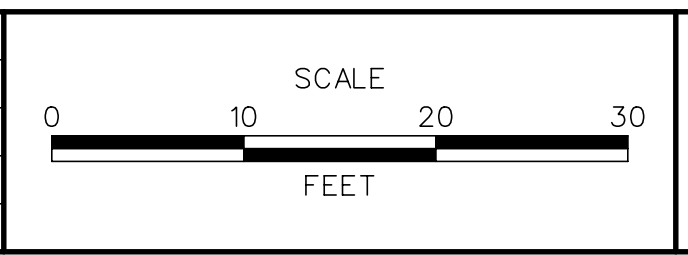


**US 301  
LEVELS ROAD  
TO SUMMIT BRIDGE ROAD**

CONTRACT	BRIDGE NO.
T20091303	
COUNTY	DESIGNED BY: SS
NEW CASTLE	CHECKED BY: AM

**CROSS SECTIONS  
US 301 MAINLINE  
STA. 380 + 50**

SHEET NO.
156
TOTAL SHTS.
518

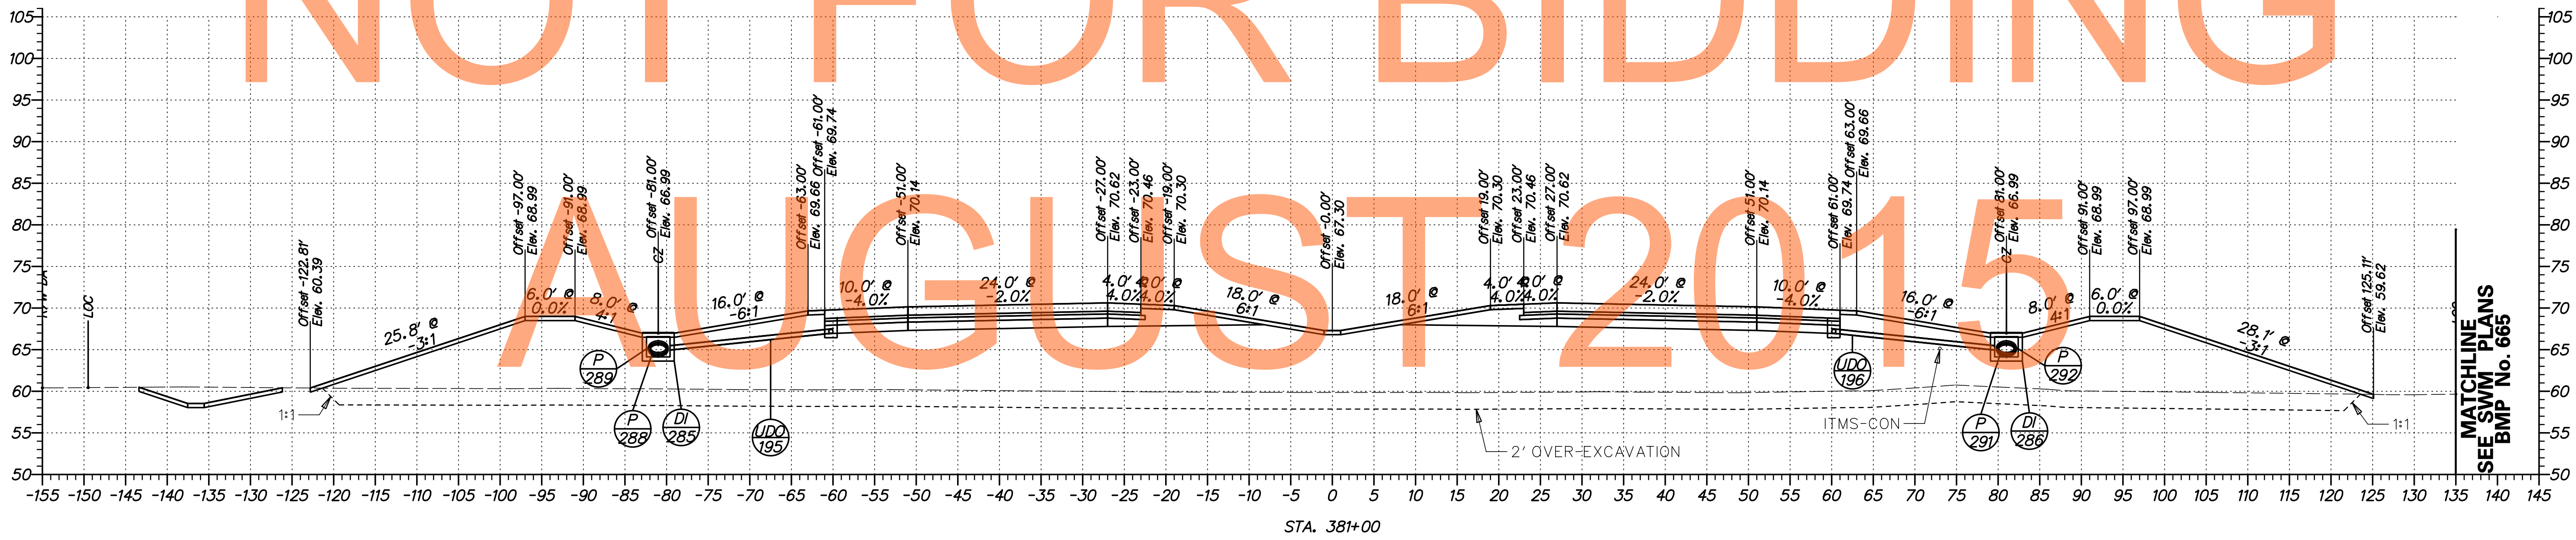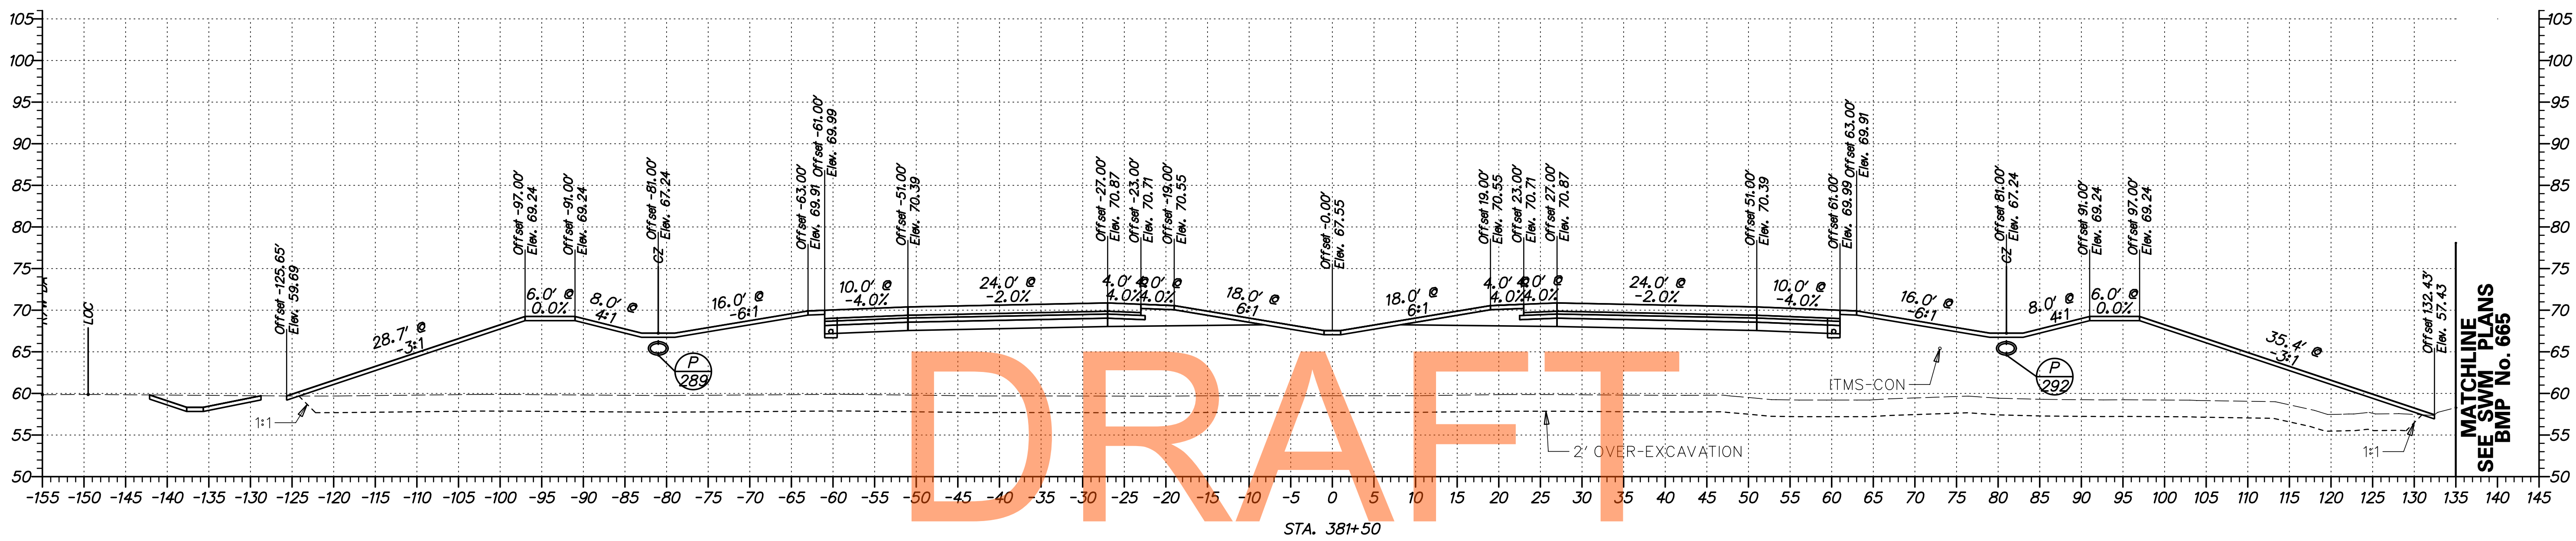


DRAFT

NOT FOR BIDDING

AUGUST 2015


G:\60049040 US301\CIVIL\PLANS\2A\YSEC\X519.DGN

ADDENDUMS / REVISIONS

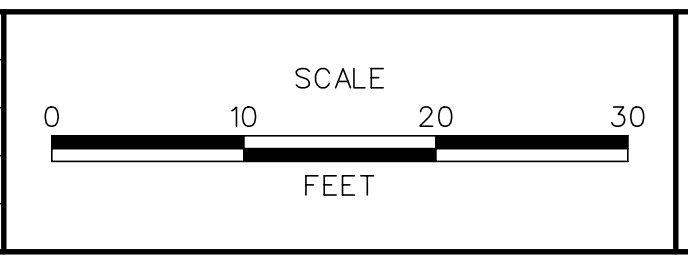


CONTRACT T200911303	BRIDGE NO.
COUNTY NEW CASTLE	DESIGNED BY: SS
	CHECKED BY: AM




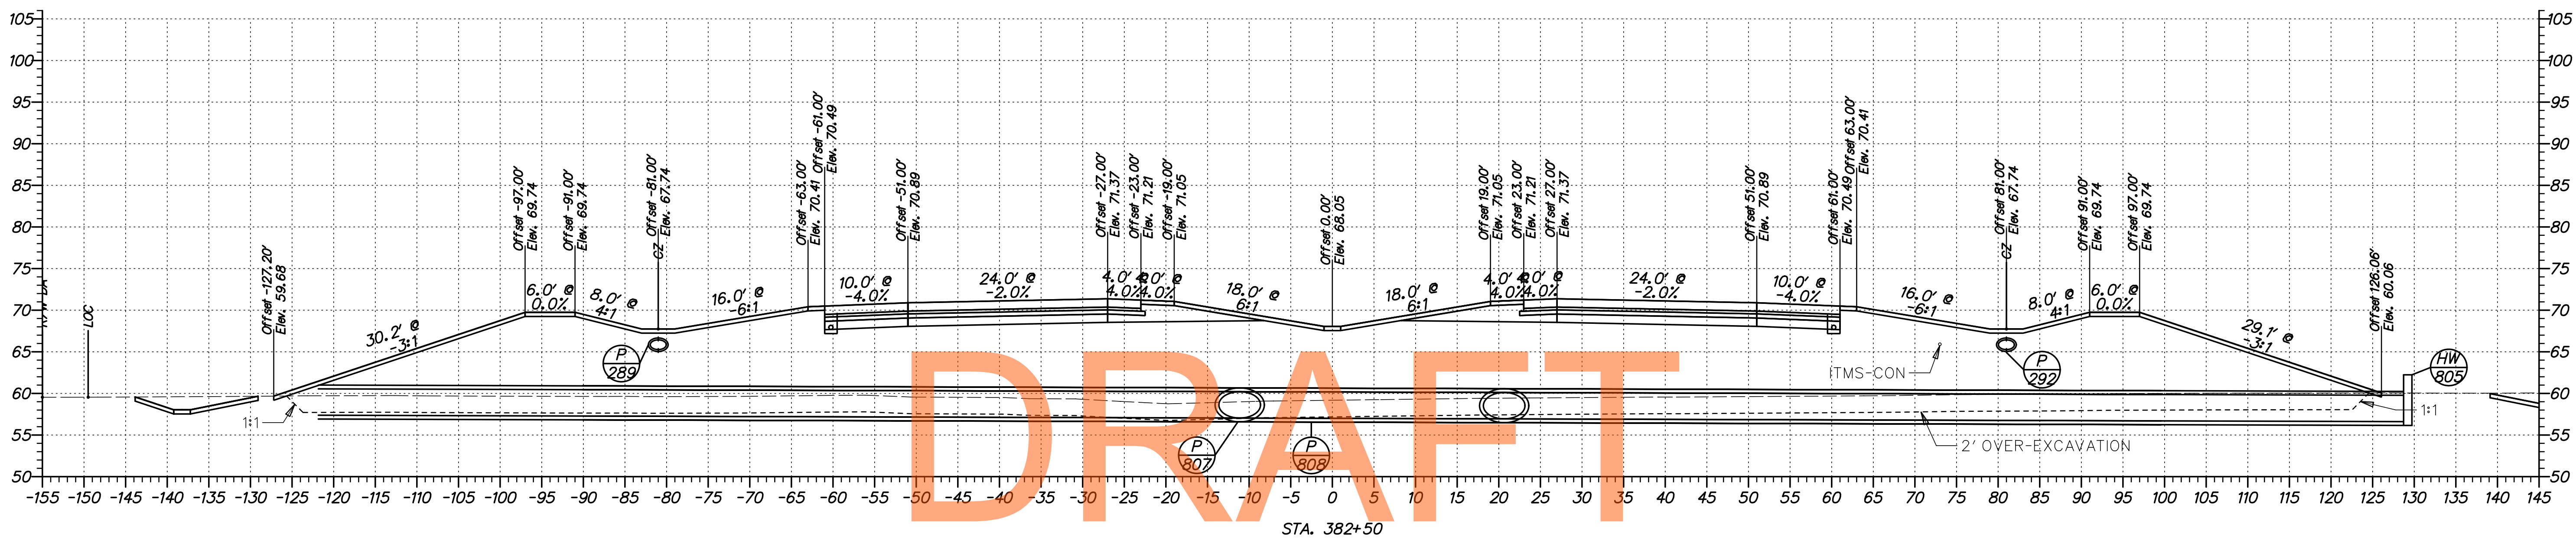


NOT FOR BIDDING

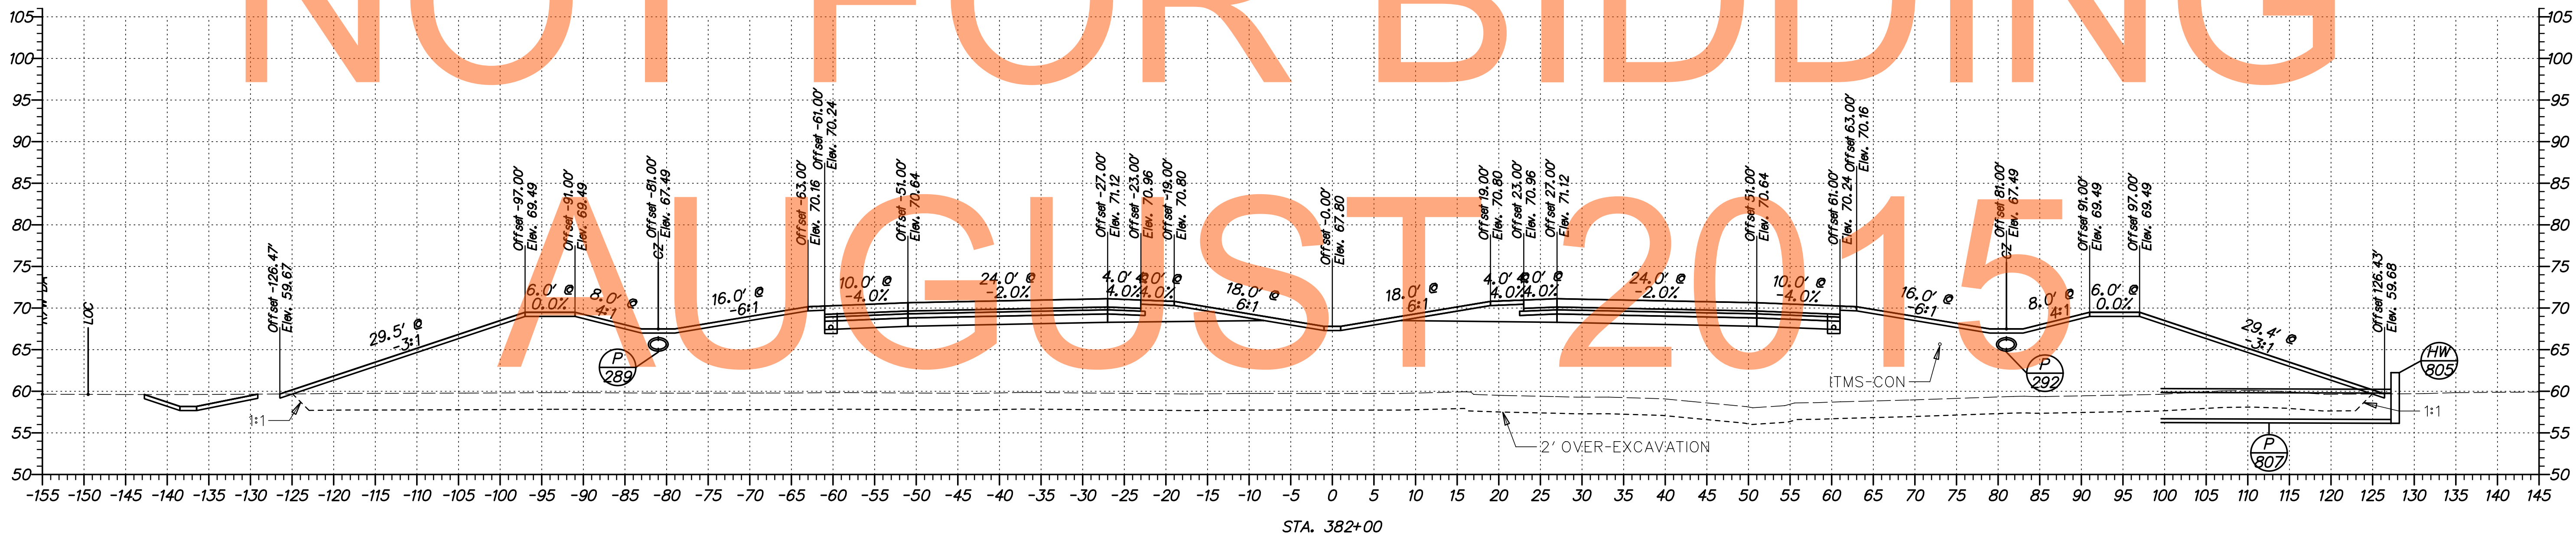

G:\60049040 US301\CIVIL\PLANS\2A\XSEC\X5140.DGN


<b>DELAWARE DEPARTMENT OF TRANSPORTATION</b>	ADDENDUMS / REVISIONS	SCALE  FEET	<b>US 301 LEVELS ROAD TO SUMMIT BRIDGE ROAD</b>	CONTRACT T20091303	BRIDGE NO.	<b>CROSS SECTIONS US 301 MAINLINE STA. 382+00 - STA. 382+50</b>	SHEET NO. 158
					COUNTY NEW CASTLE		DESIGNED BY: SS

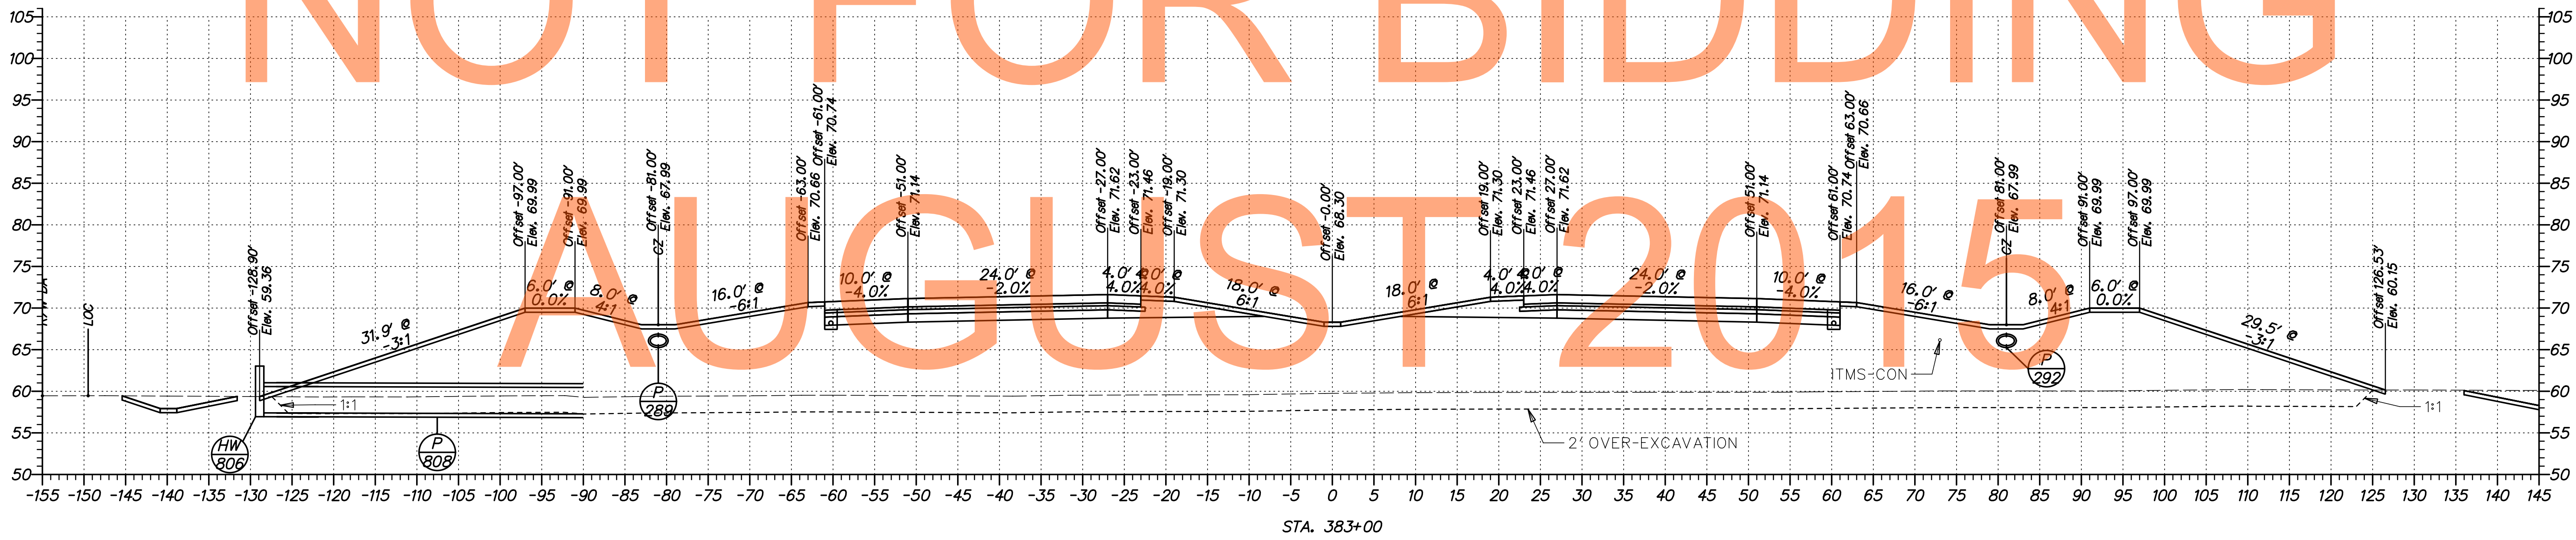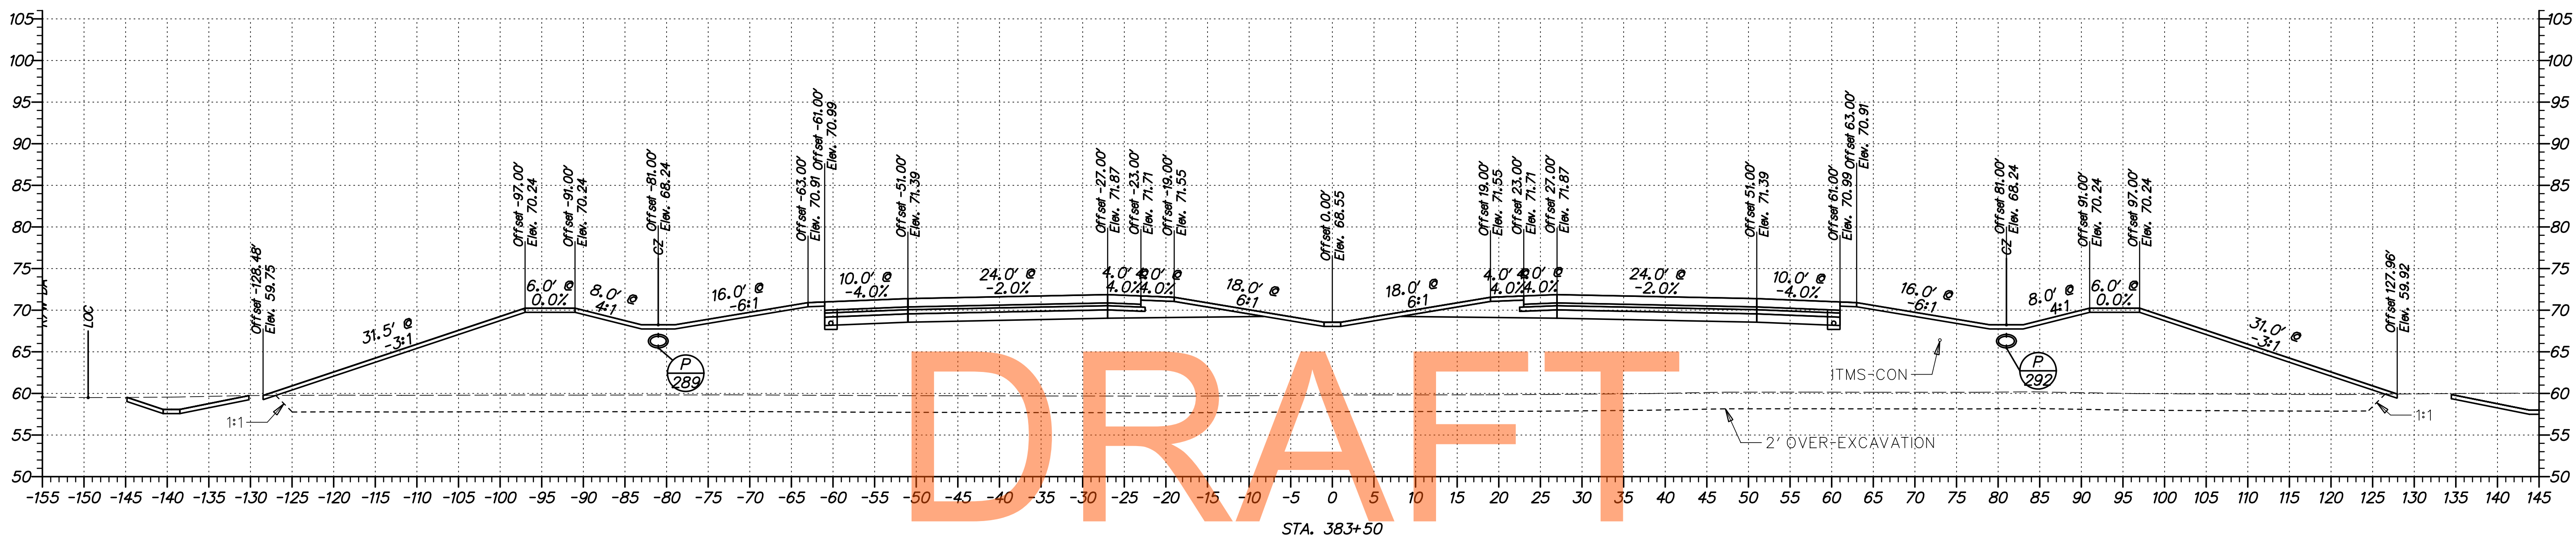


DRAFT

AUGUST 2015

G:\60049040 US301\CIVIL\PLANS\2A\XSEC\X514.DGN

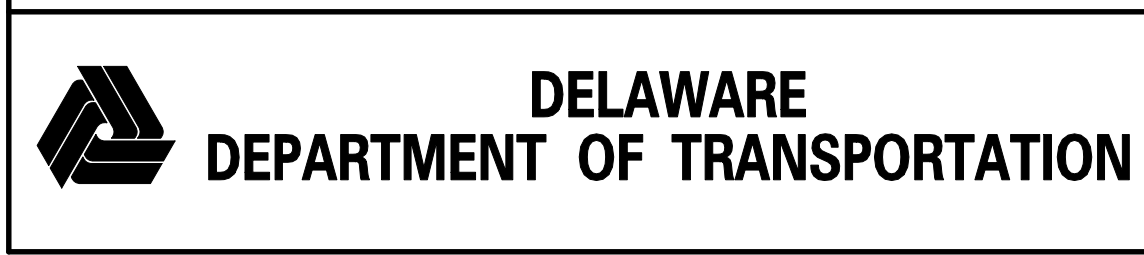

ADDENDUMS / REVISIONS	


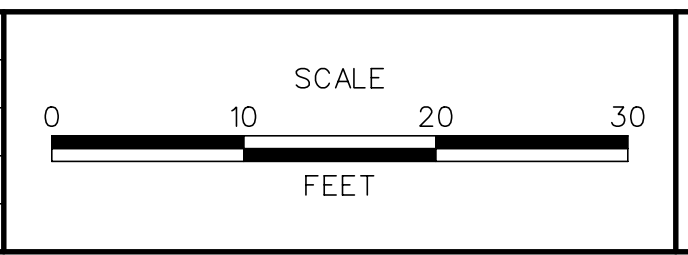


**US 301  
LEVELS ROAD  
TO SUMMIT BRIDGE ROAD**

CONTRACT T20091303	BRIDGE NO.
COUNTY NEW CASTLE	DESIGNED BY: SS
	CHECKED BY: AM

**CROSS SECTIONS  
US 301 MAINLINE  
STA. 383+00 - STA. 383+50**

SHEET NO. 159
TOTAL SHTS. 518

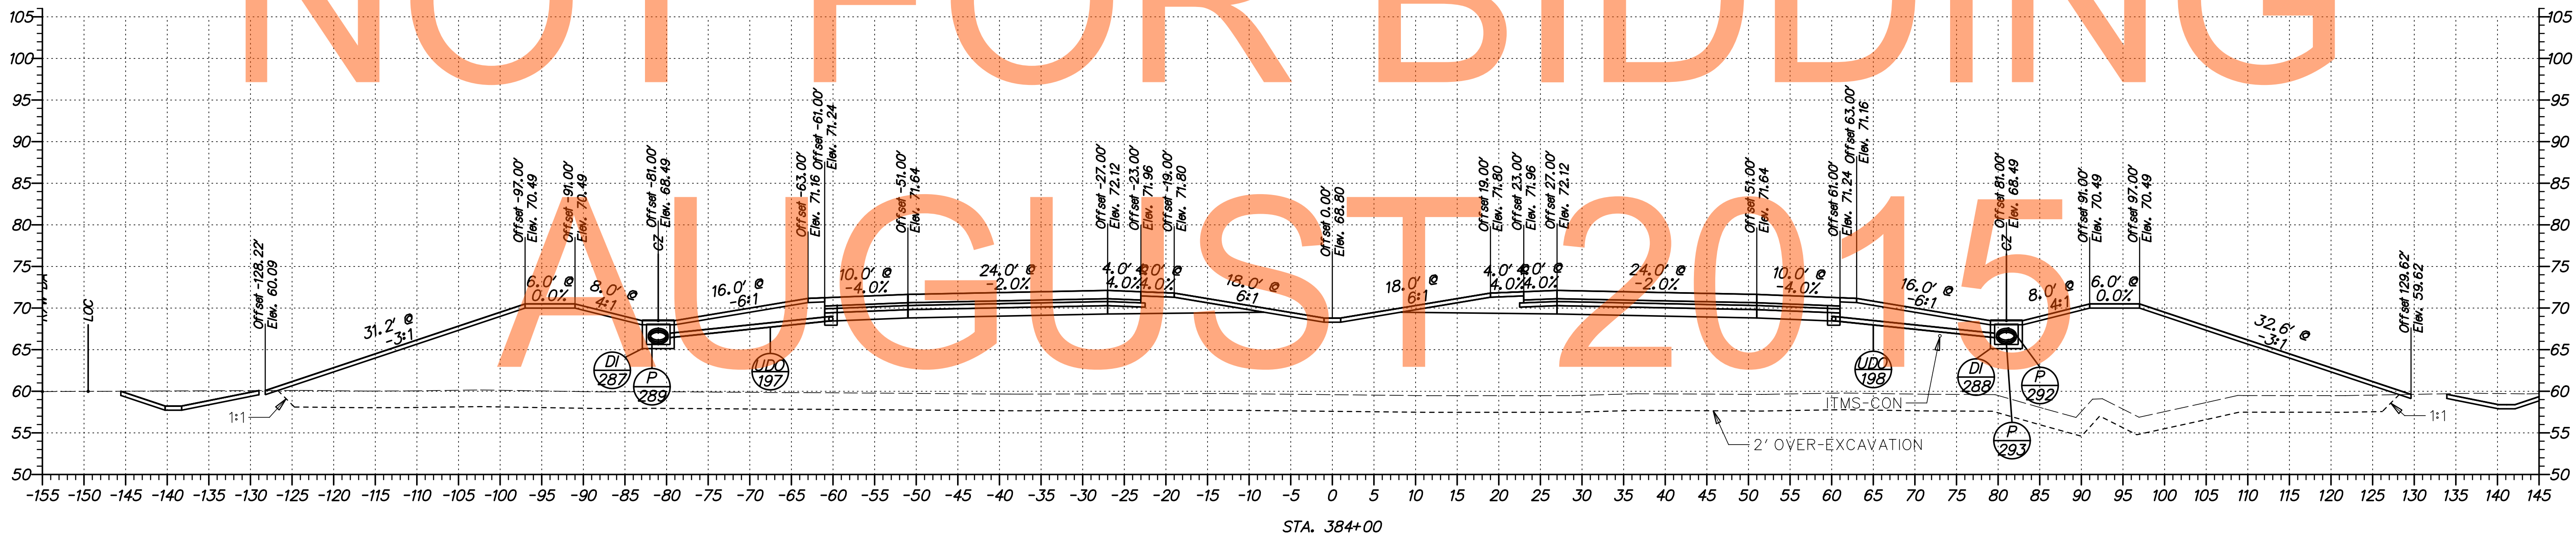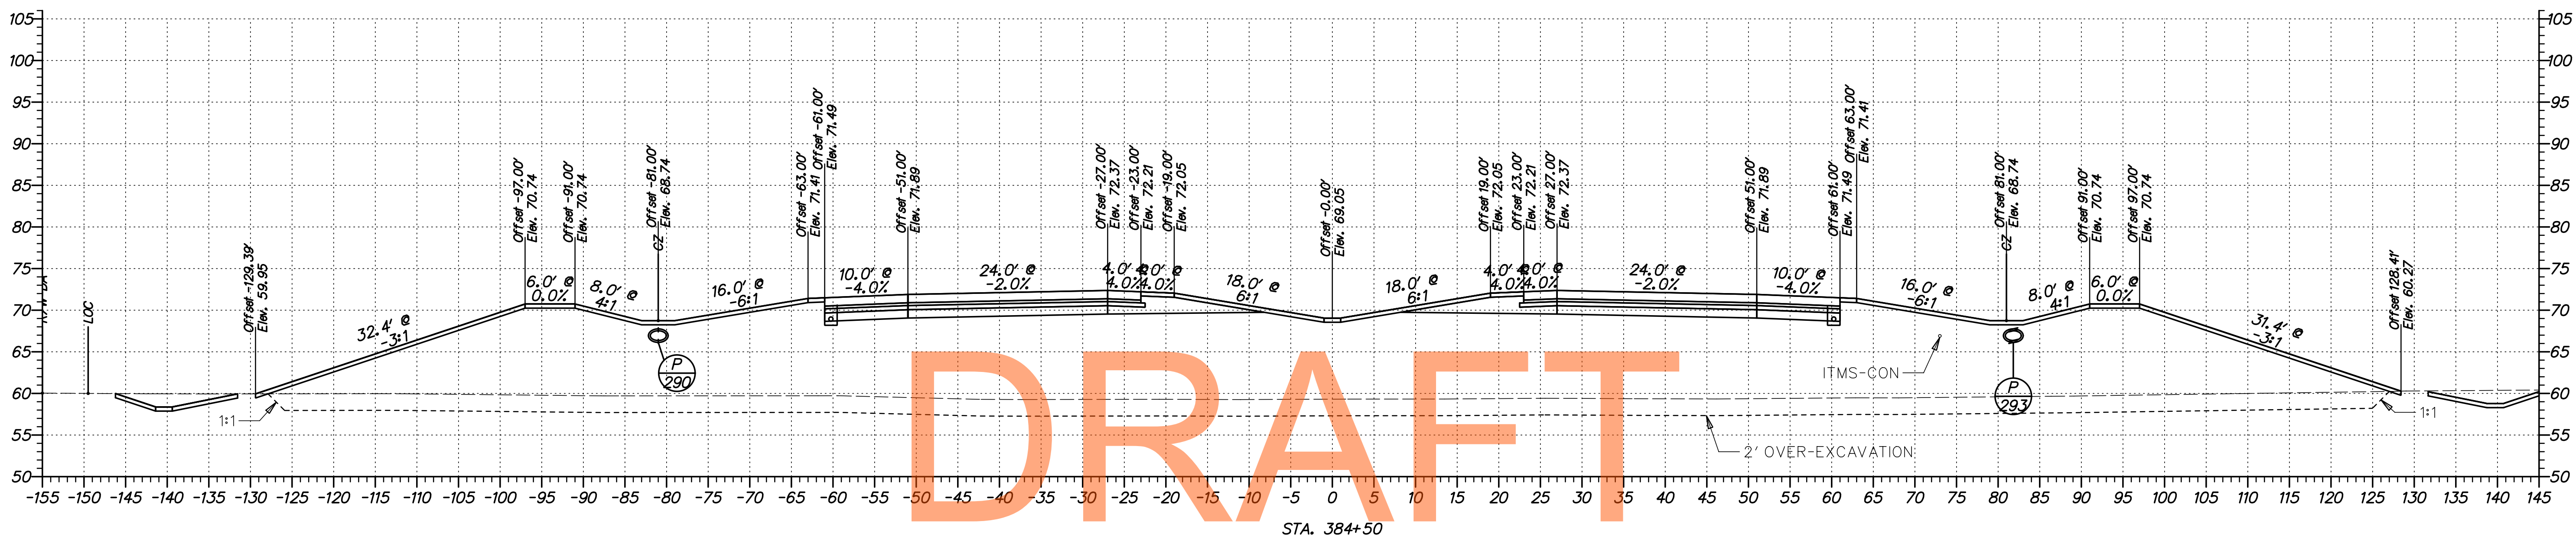


DRAFT


NOT FOR BIDDING

AUGUST 2015

G:\60049040 US301\CIVIL\PLANS\2A\YSEC\X514\_2.DGN

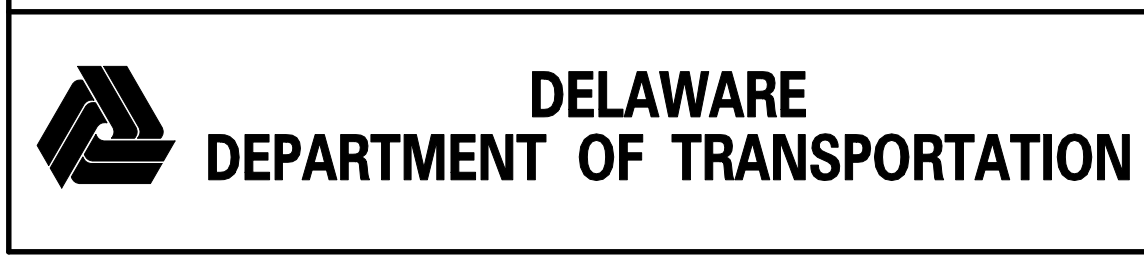

ADDENDUMS / REVISIONS	

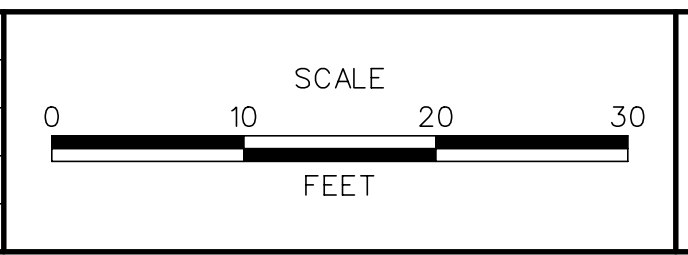


**US 301  
LEVELS ROAD  
TO SUMMIT BRIDGE ROAD**

CONTRACT	BRIDGE NO.
T20091303	
COUNTY	DESIGNED BY: SS
NEW CASTLE	CHECKED BY: AM

**CROSS SECTIONS  
US 301 MAINLINE  
STA. 384+00 - STA. 384+50**


SHEET NO.
160
TOTAL SHTS.
518

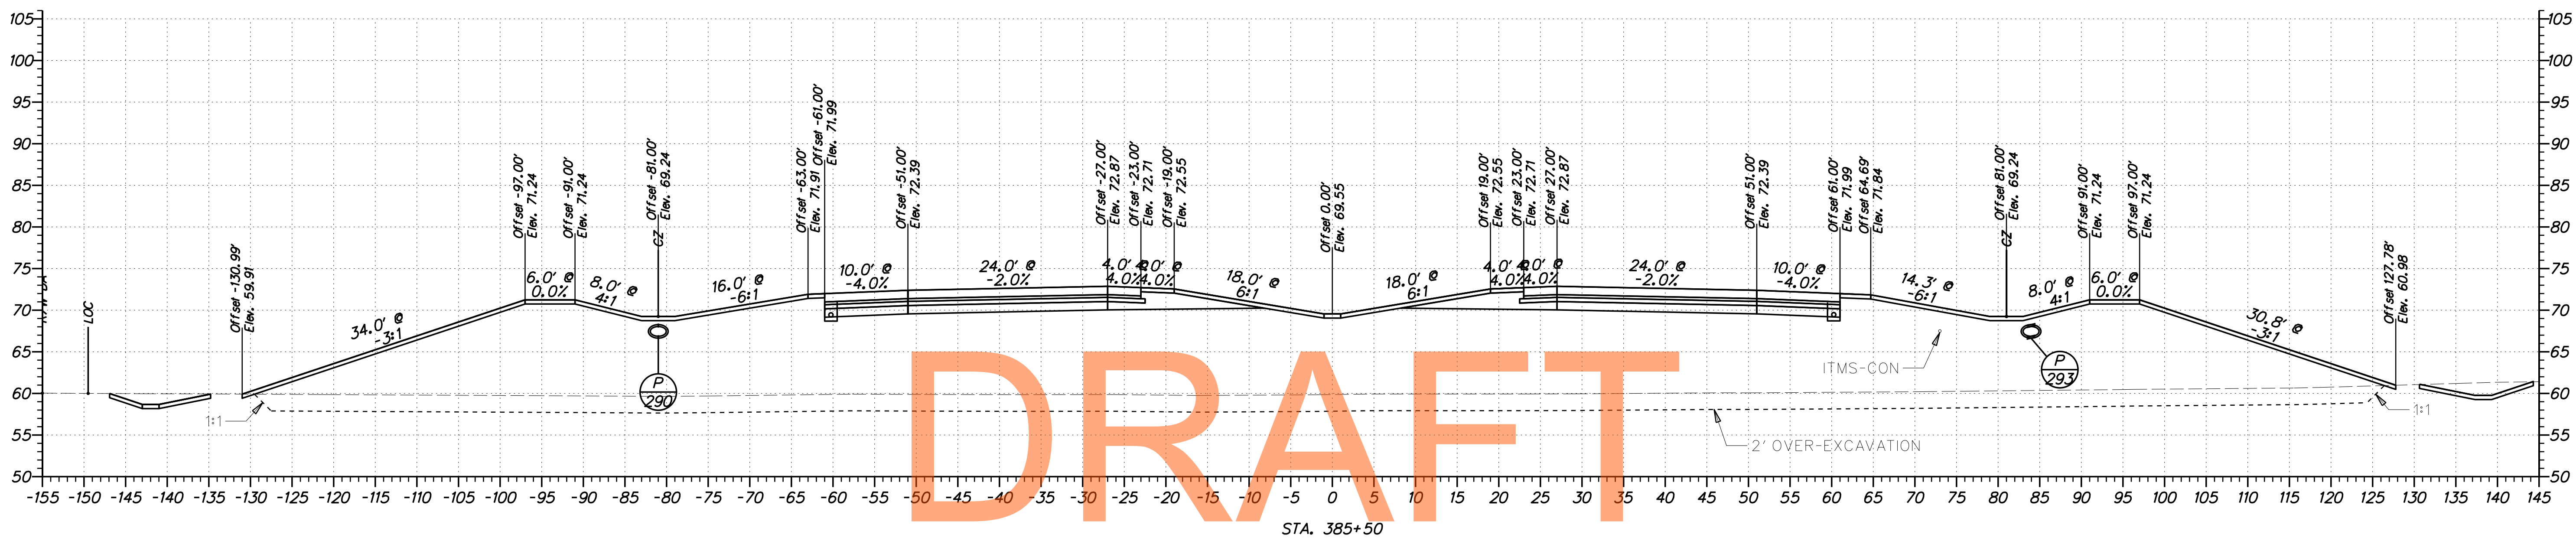

DRAFT



NOT FOR BIDDING

AUGUST 2015

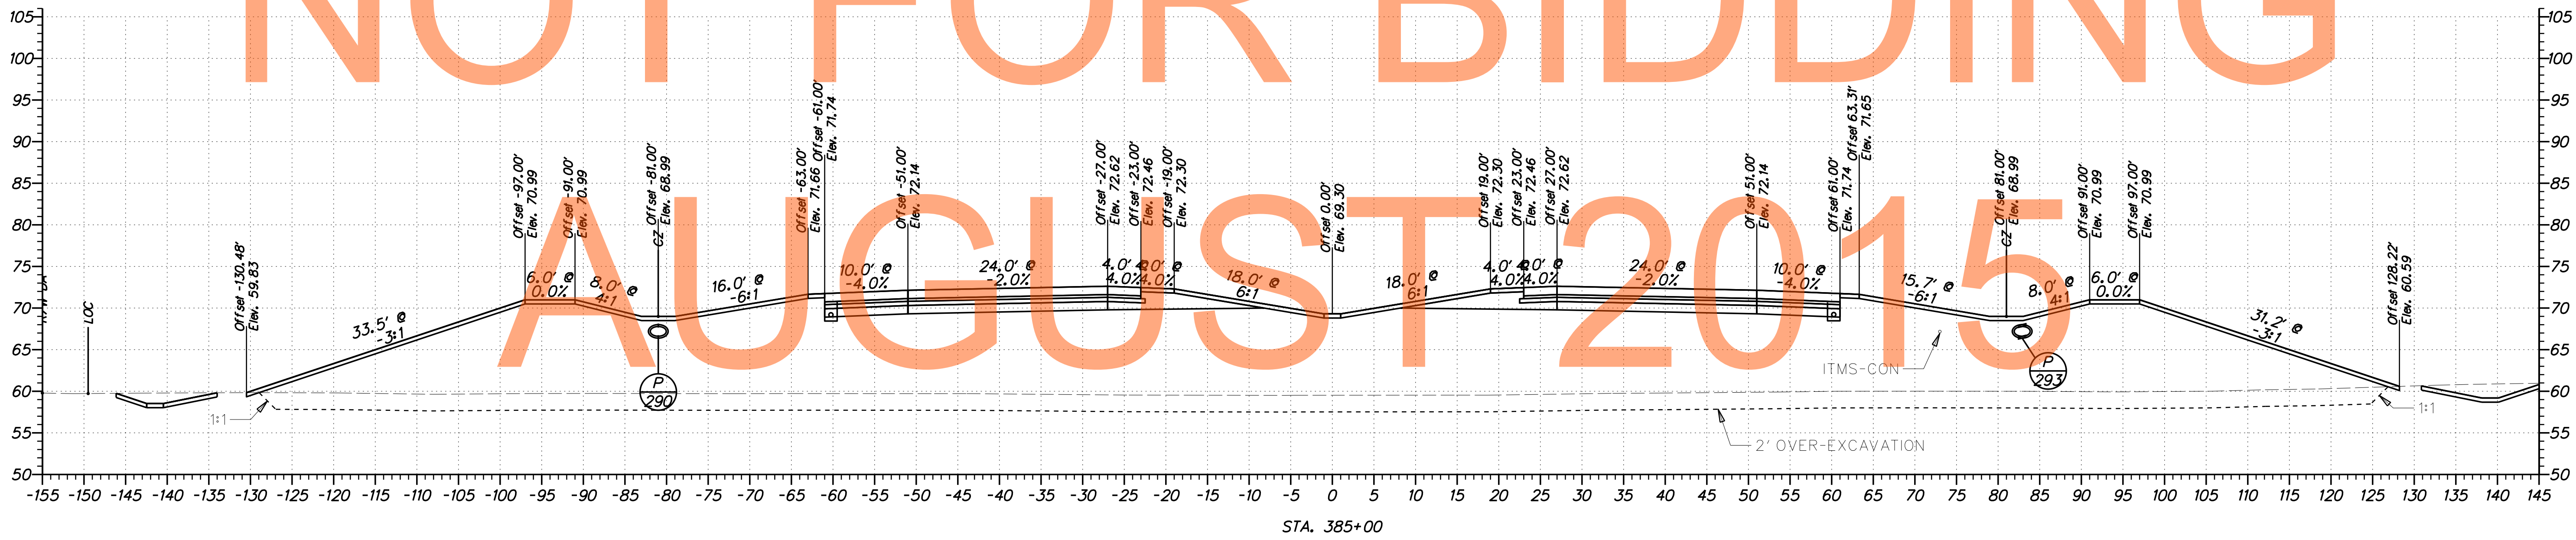

G:\60049040\_US30N\CIVIL\PLANS\2A\YSEC\X514.5.DGN

<b>DELAWARE DEPARTMENT OF TRANSPORTATION</b>	ADDENDUMS / REVISIONS	SCALE  FEET	<b>US 301 LEVELS ROAD TO SUMMIT BRIDGE ROAD</b>	CONTRACT T20091303	BRIDGE NO.	<b>CROSS SECTIONS US 301 MAINLINE STA. 385+00 - STA. 385+50</b>	SHEET NO. 161
					COUNTY NEW CASTLE		DESIGNED BY: SS
				CHECKED BY: AM			

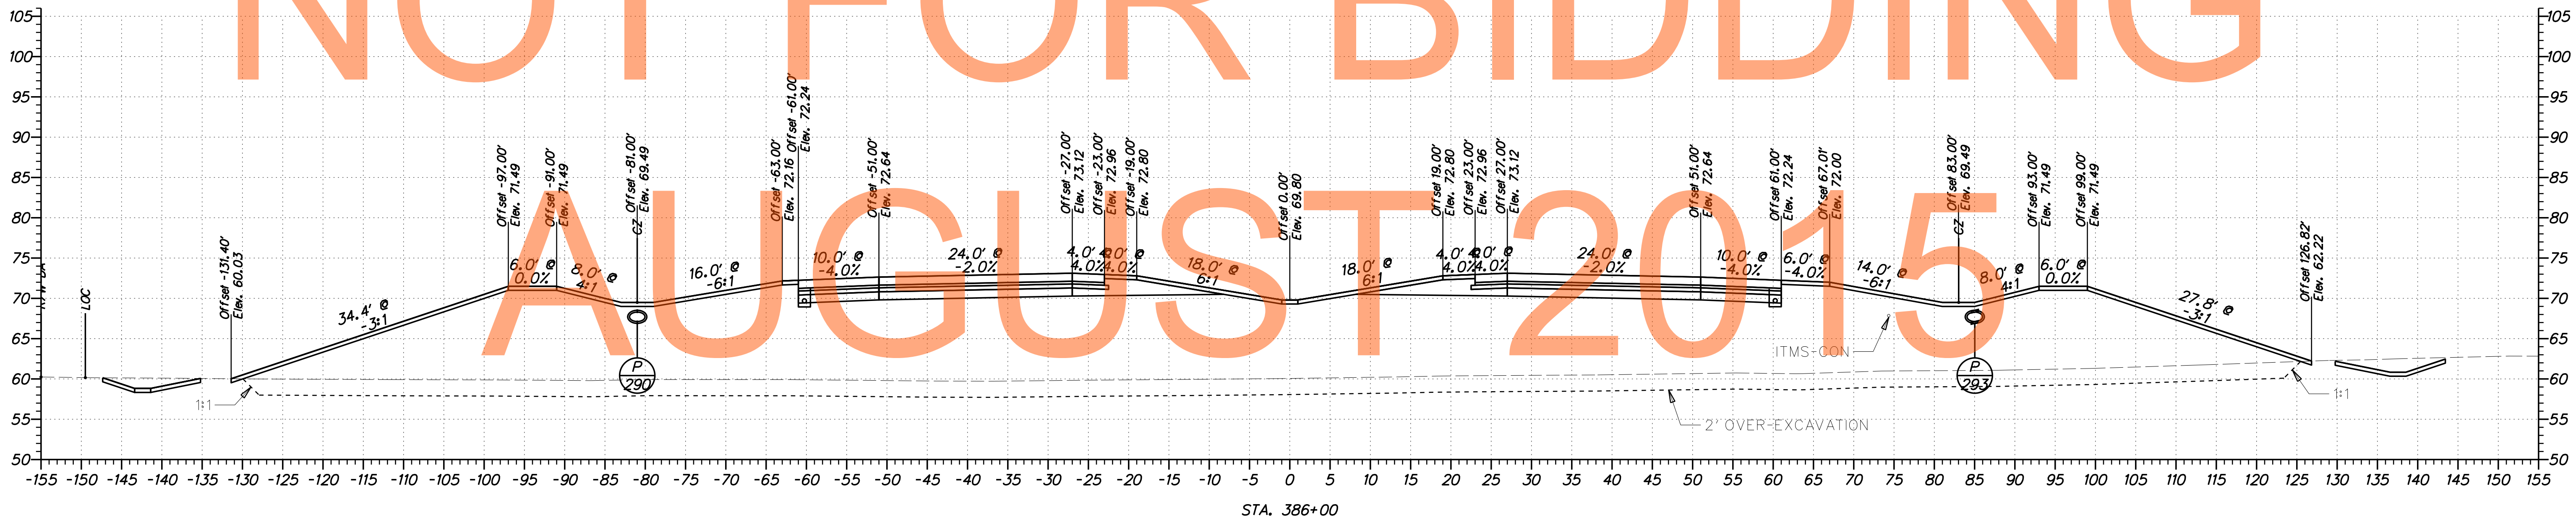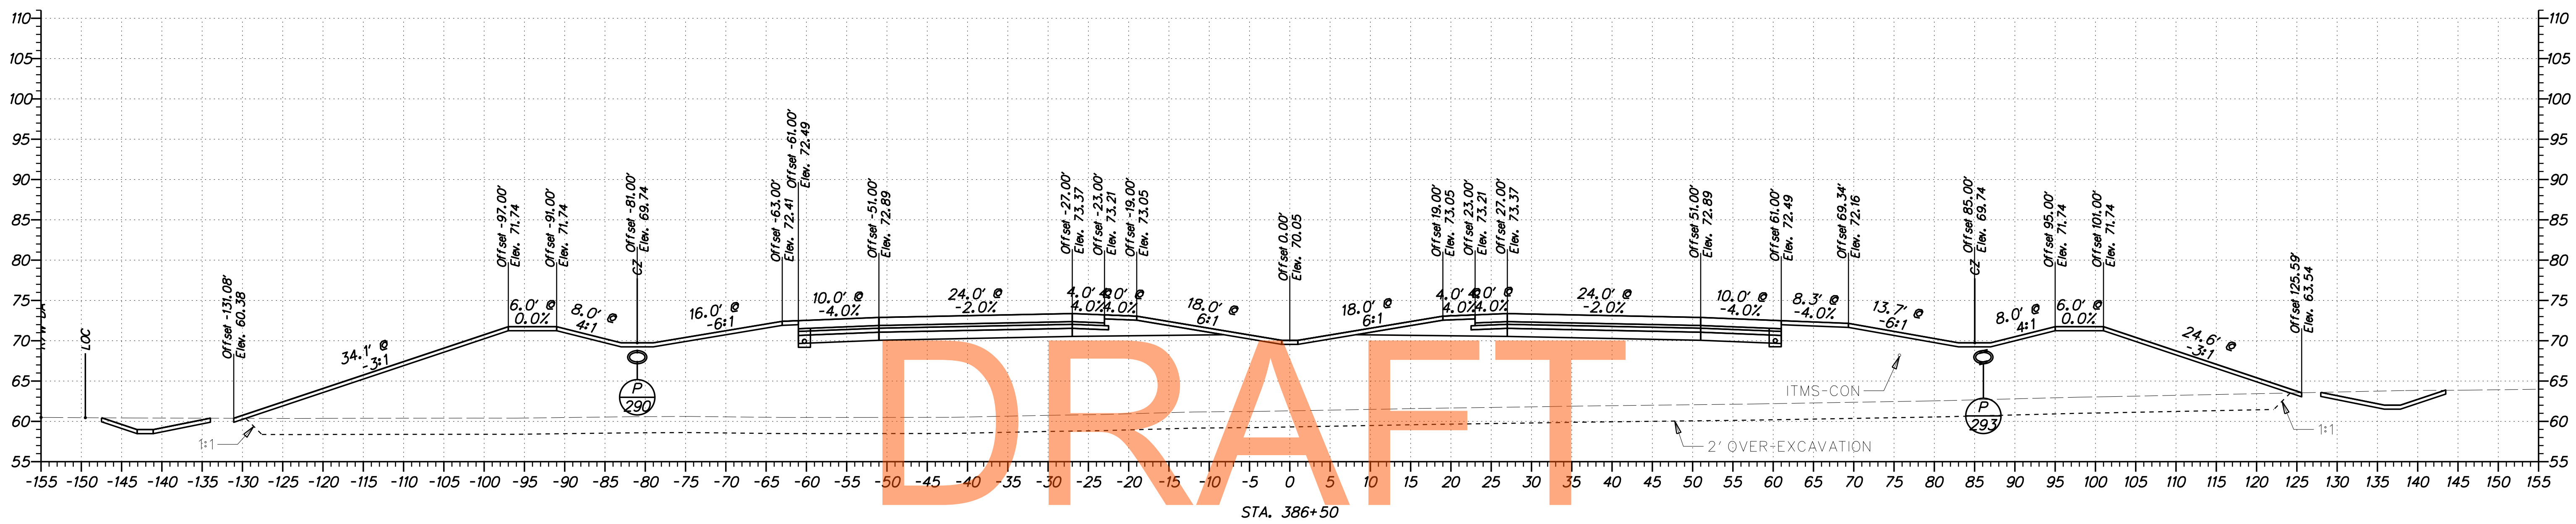

DRAFT


NOT FOR BIDDING

AUGUST 2015

G:\60049040\_US30N\CIVIL\PLANS\2A\YSEC\X514.dgn



ADDENDUMS / REVISIONS	

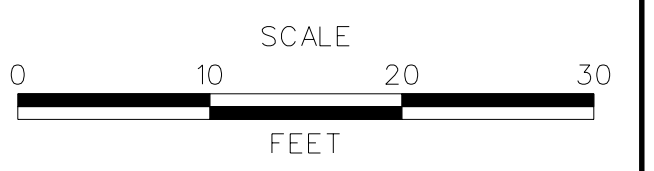


**US 301  
LEVELS ROAD  
TO SUMMIT BRIDGE ROAD**


CONTRACT	BRIDGE NO.
T20091303	
COUNTY	DESIGNED BY: SS
NEW CASTLE	CHECKED BY: AM

**CROSS SECTIONS  
US 301 MAINLINE  
STA. 386+00 - STA. 386+50**

SHEET NO.
162
TOTAL SHTS.
518

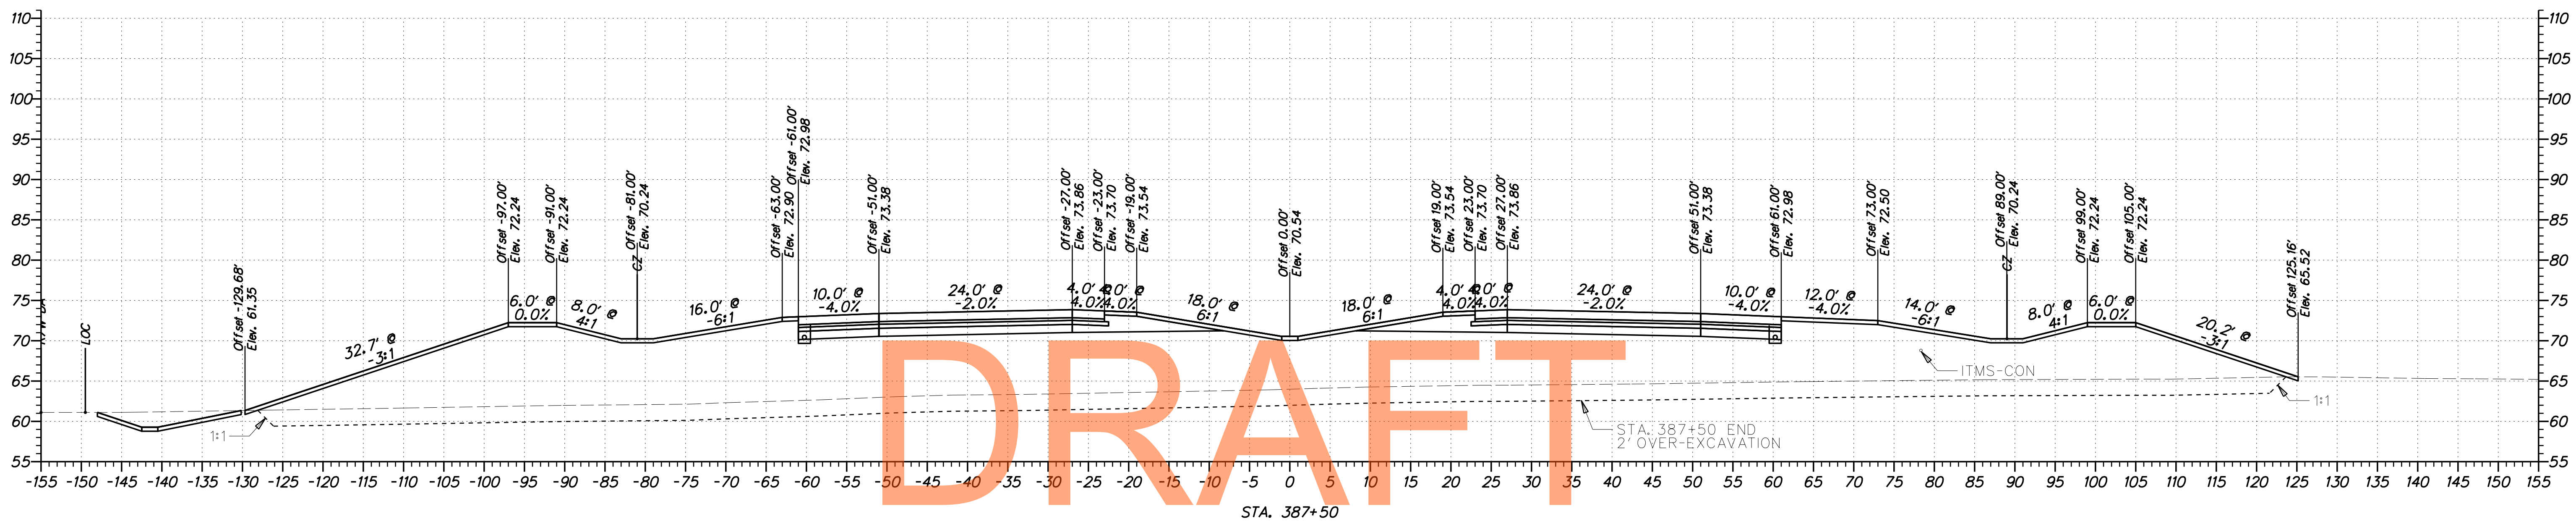


NOT FOR BIDDING

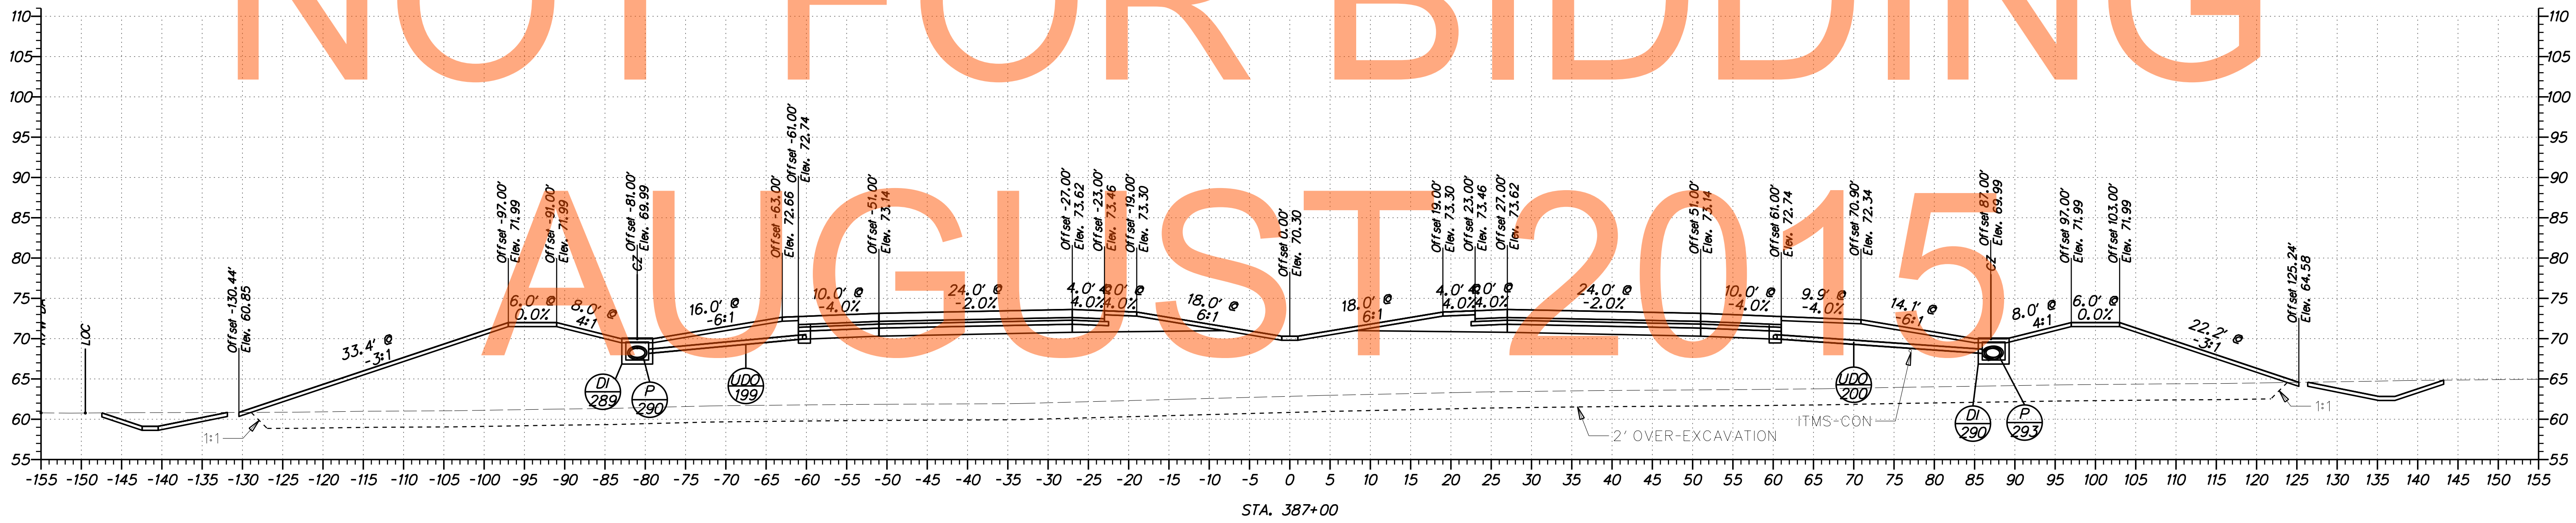

G:\60049040 US301\CIVIL\PLANS\2A\YSEC\X514.5.DGN



ADDENDUMS / REVISIONS	

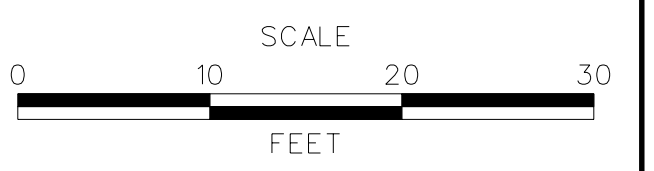


**US 301  
LEVELS ROAD  
TO SUMMIT BRIDGE ROAD**


CONTRACT	BRIDGE NO.
T200911303	
COUNTY	DESIGNED BY: SS
NEW CASTLE	CHECKED BY: AM

**CROSS SECTIONS  
US 301 MAINLINE  
STA. 387+00 - STA. 387+50**

SHEET NO.	163
TOTAL SHTS.	518

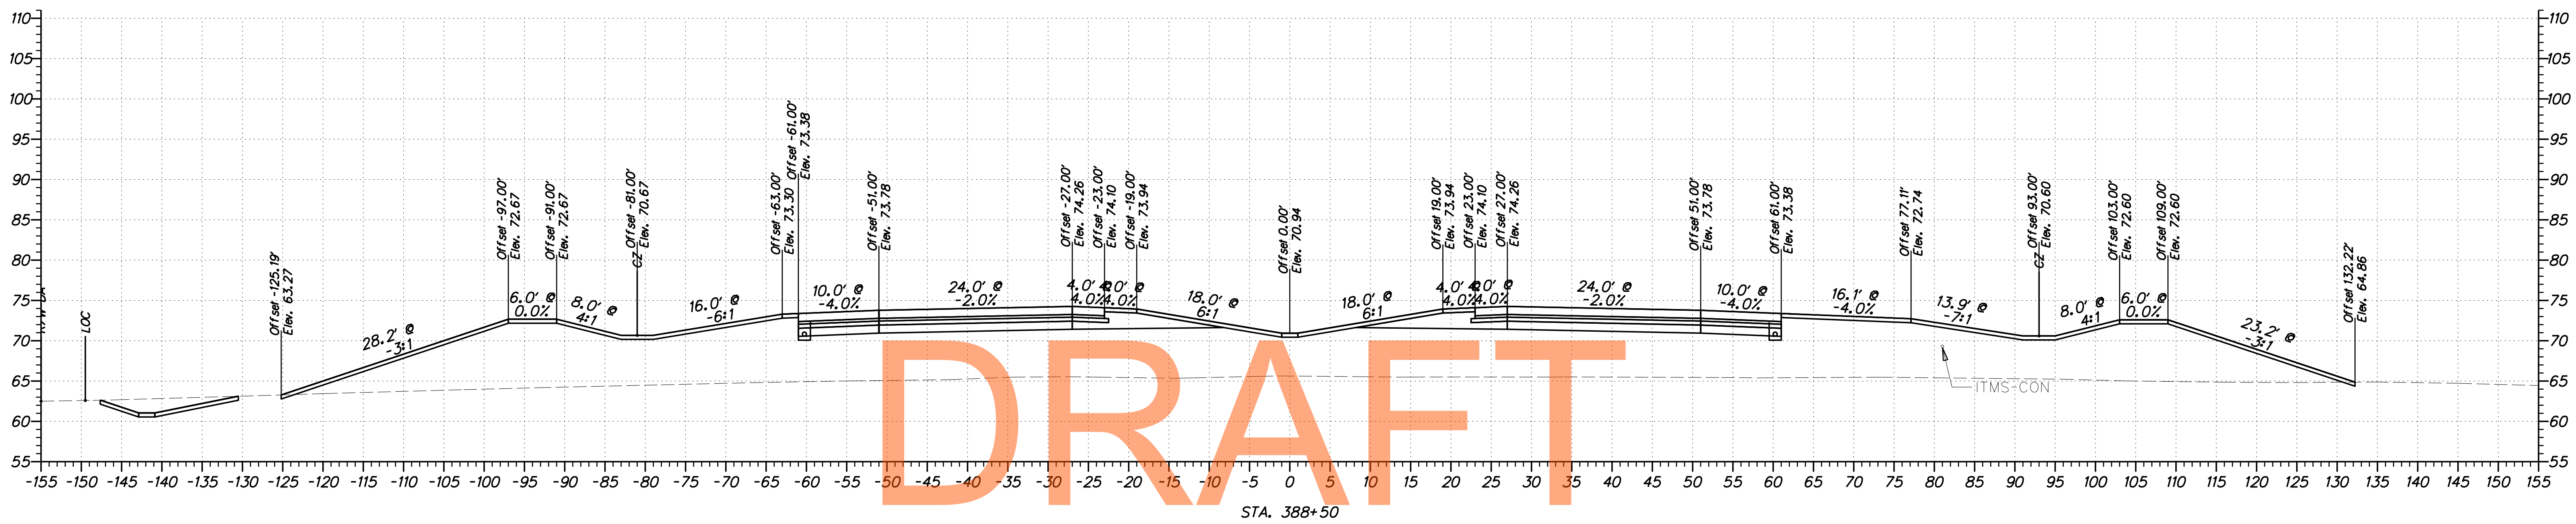


DRAFT

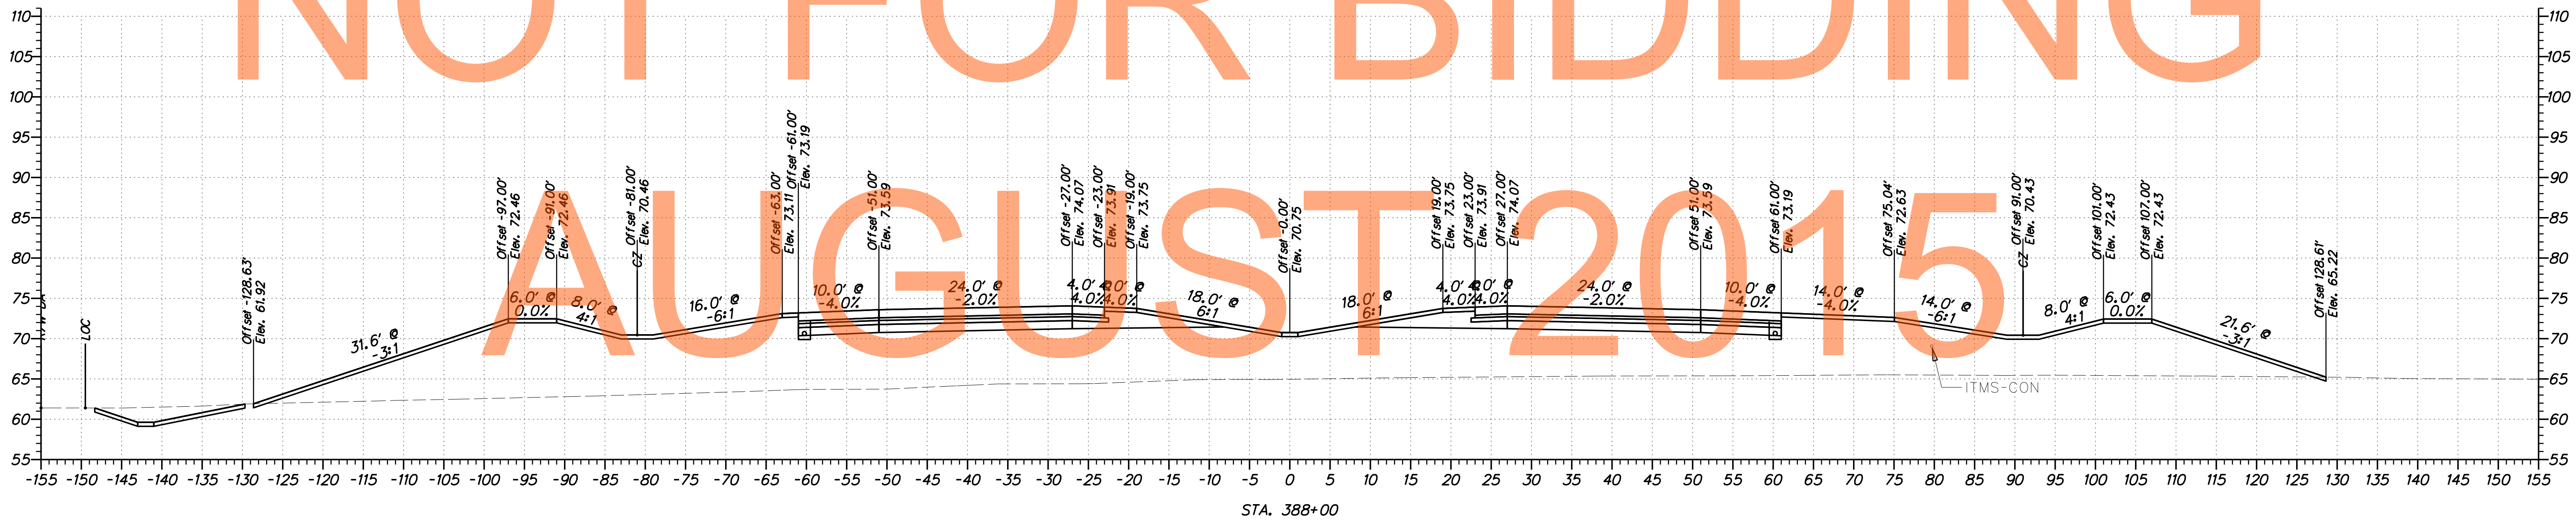

NOT FOR BIDDING

ADDENDUMS / REVISIONS

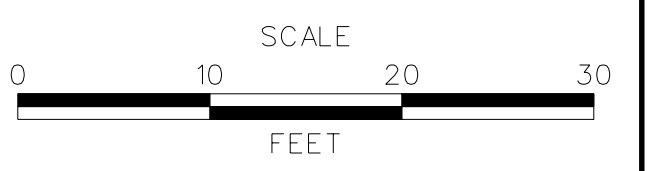

**US 301  
LEVELS ROAD  
TO SUMMIT BRIDGE ROAD**


CONTRACT T200911303	BRIDGE NO.
COUNTY NEW CASTLE	DESIGNED BY: SS
	CHECKED BY: AM

**CROSS SECTIONS  
US 301 MAINLINE  
STA. 388+00 - STA. 388+50**


SHEET NO. 164
TOTAL SHTS. 518

G:\60049040 US301\CIVIL\PLANS\2A\YSEC\X5146.DGN



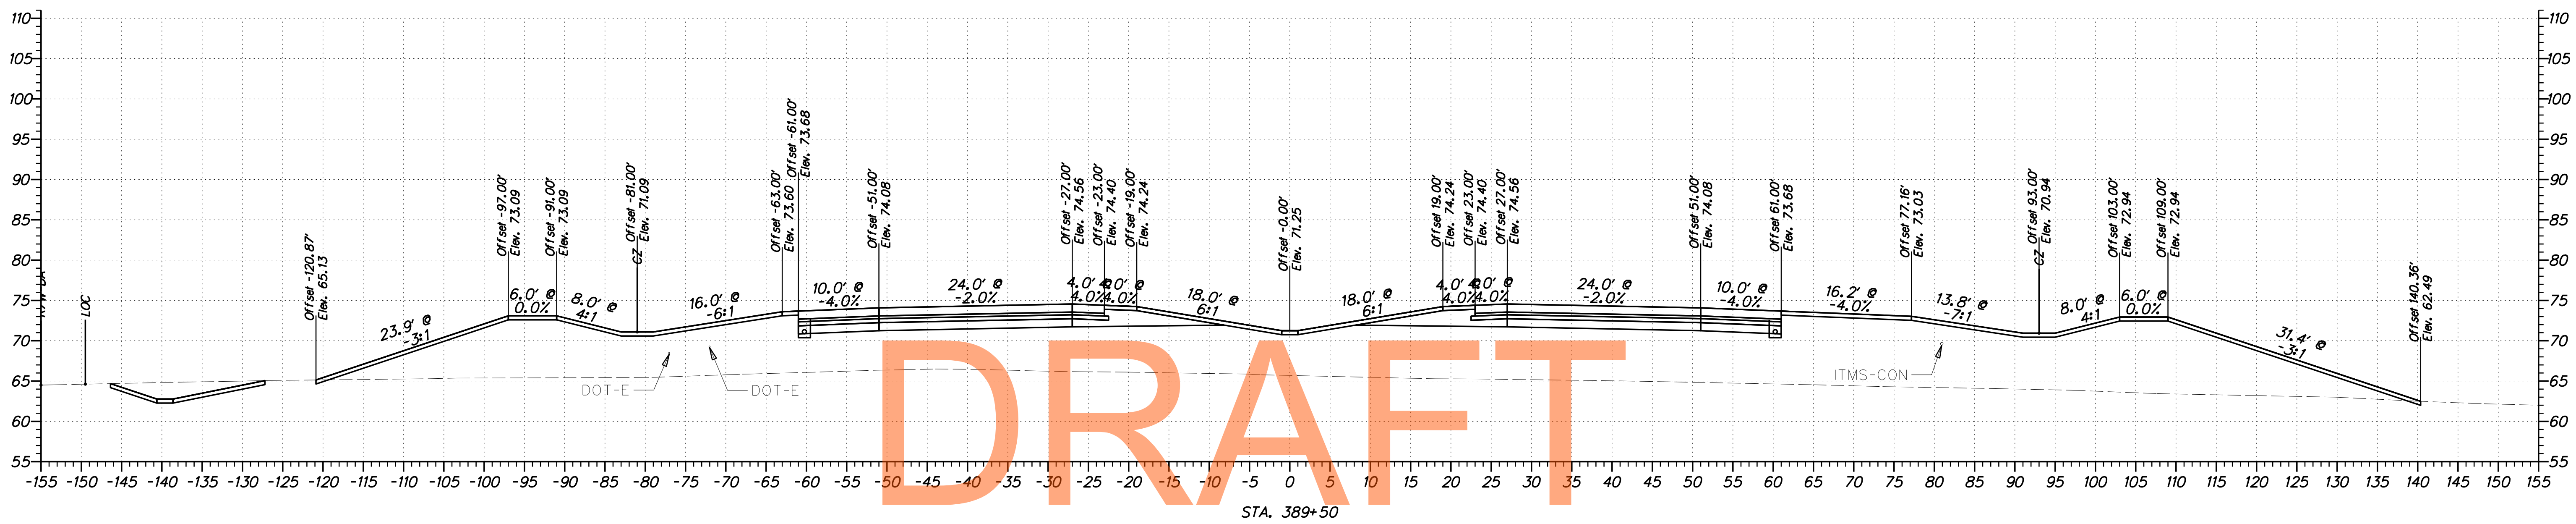


NOT FOR BIDDING

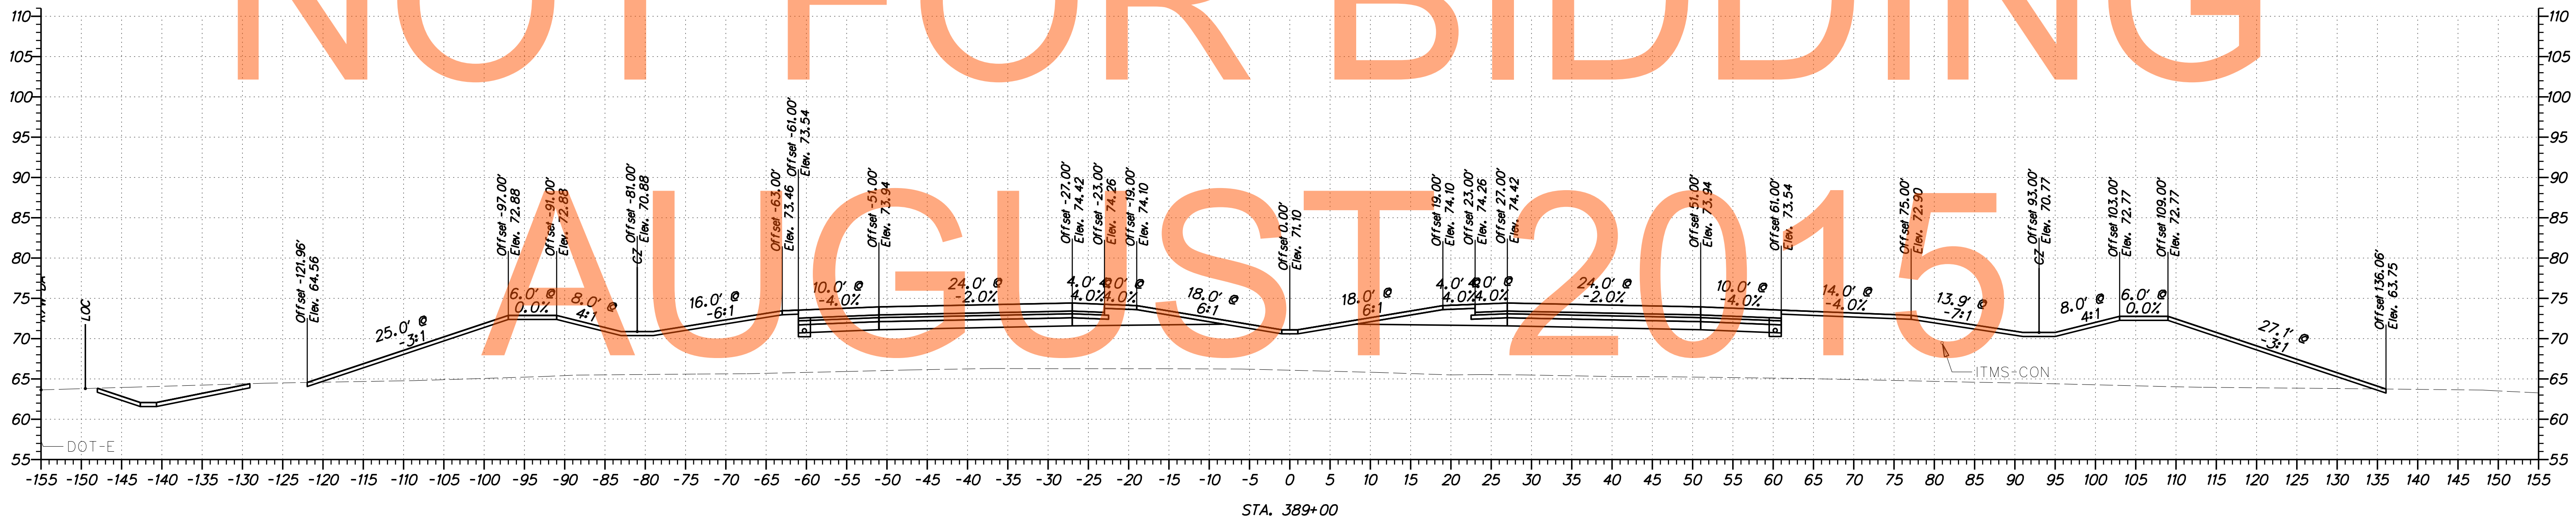

G:\60049040\_US30N\CIVIL\PLANS\2A\YSEC\X5147.DGN



ADDENDUMS / REVISIONS	

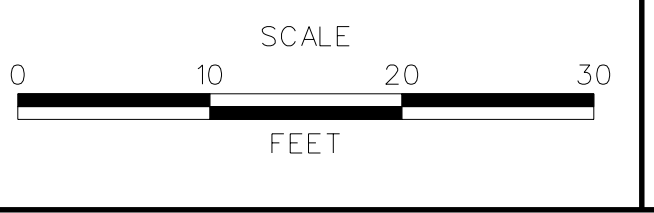



**US 301  
LEVELS ROAD  
TO SUMMIT BRIDGE ROAD**

CONTRACT	BRIDGE NO.
T20091303	
COUNTY	DESIGNED BY: SS
NEW CASTLE	CHECKED BY: AM

**CROSS SECTIONS  
US 301 MAINLINE  
STA. 389+00 - STA. 389+50**

SHEET NO.
165
TOTAL SHTS.
518



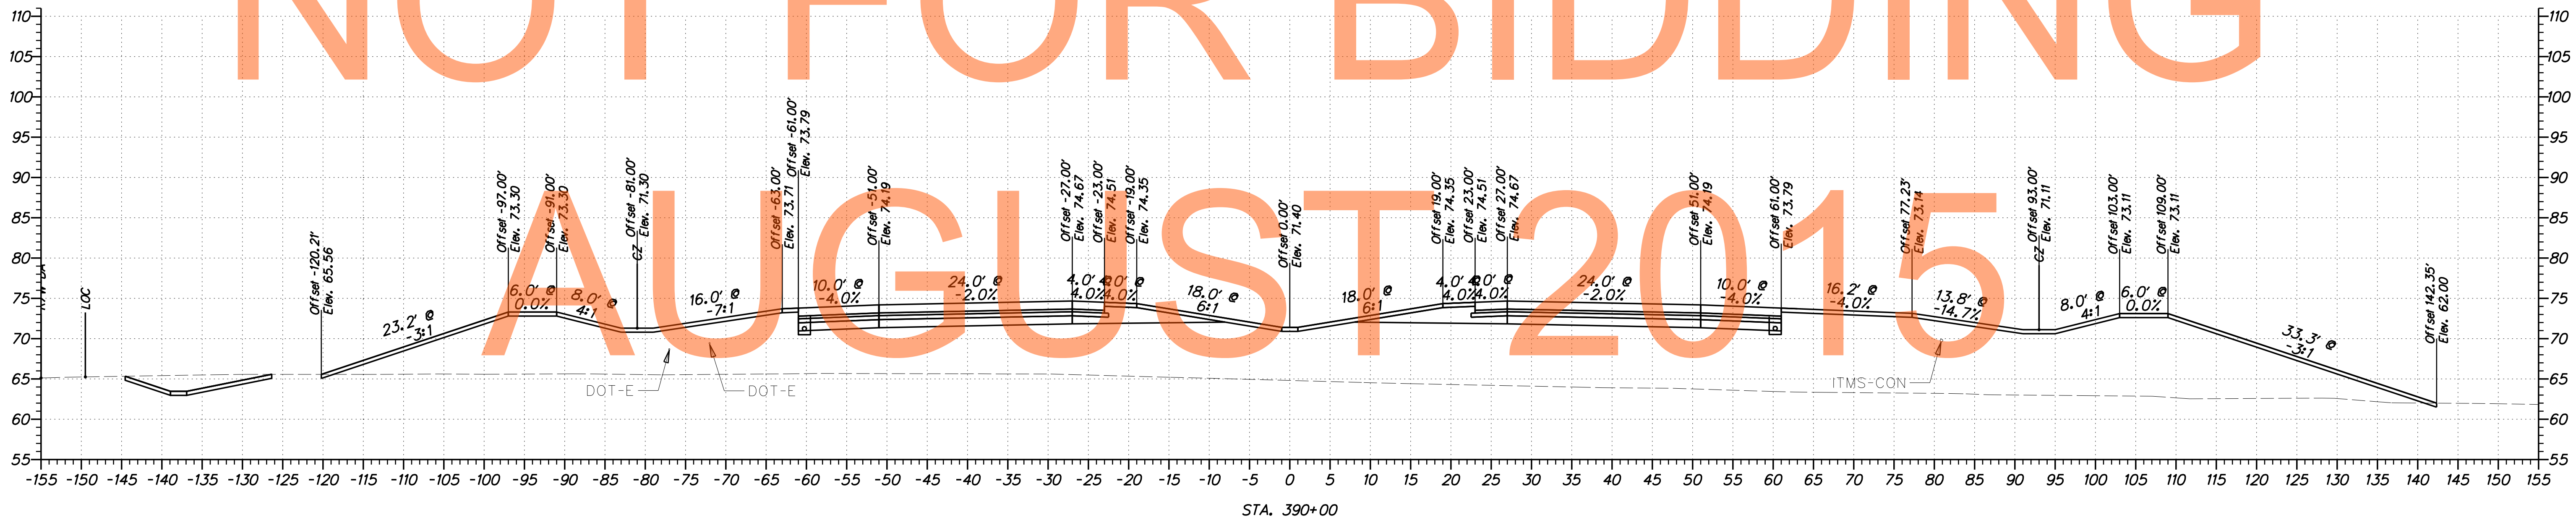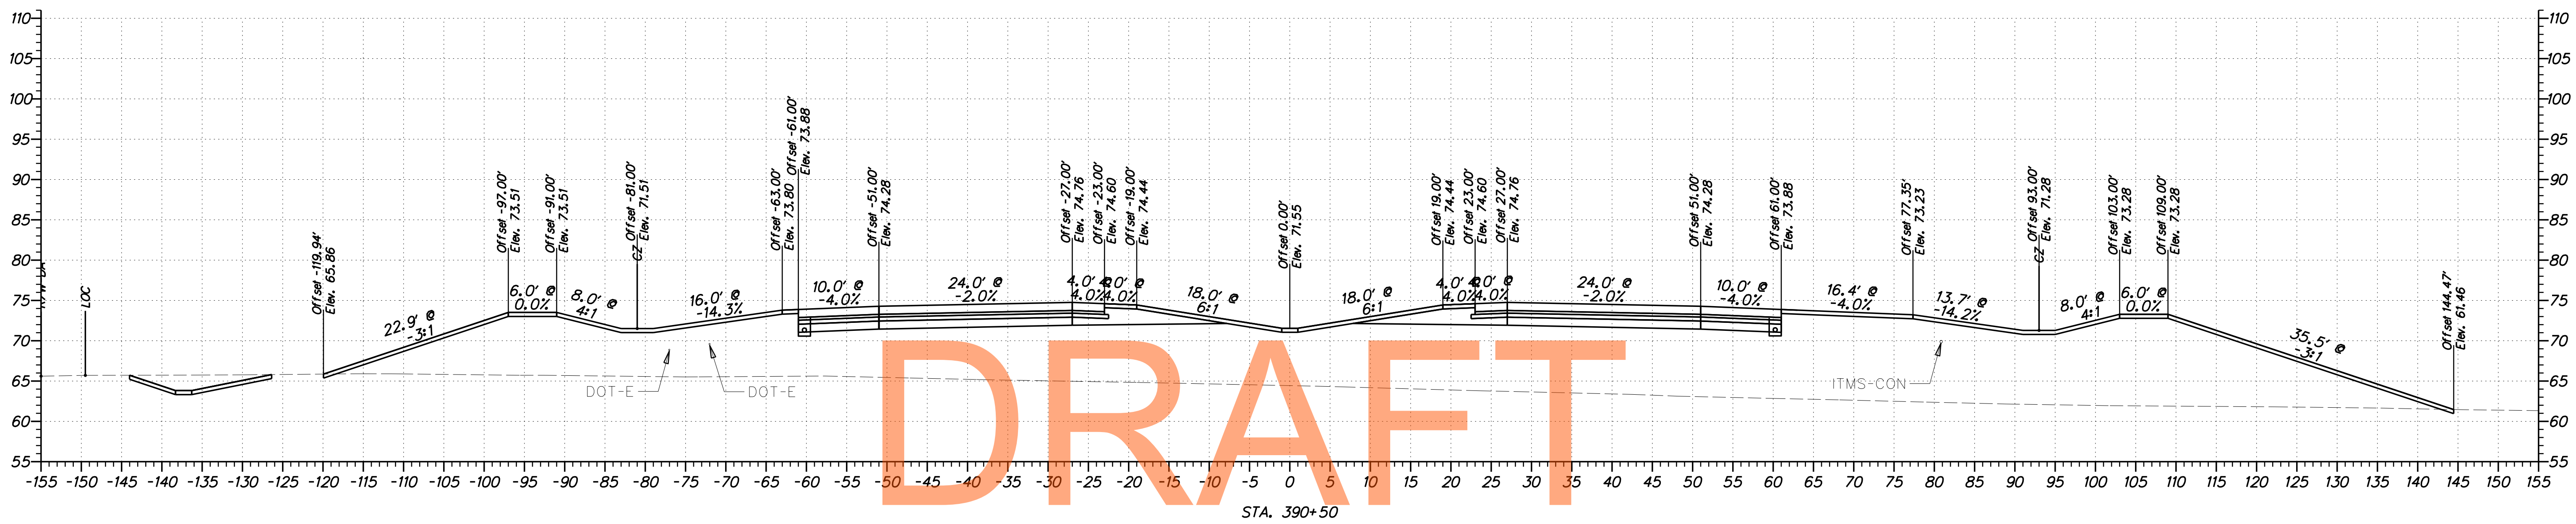

DRAFT


NOT FOR BIDDING

AUGUST 2015

G:\60049040 US301\CIVIL\PLANS\2A\YSEC\X5148.DGN



ADDENDUMS / REVISIONS	

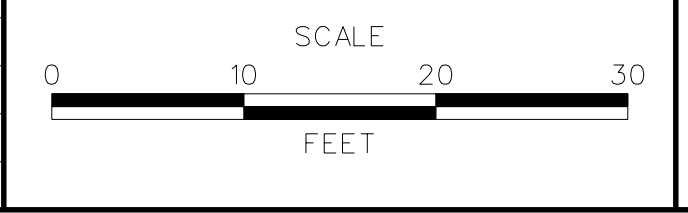


**US 301  
LEVELS ROAD  
TO SUMMIT BRIDGE ROAD**


CONTRACT	BRIDGE NO.
T20091303	
COUNTY	DESIGNED BY: SS
NEW CASTLE	CHECKED BY: AM

**CROSS SECTIONS  
US 301 MAINLINE  
STA. 390+00 - STA. 390+50**

SHEET NO.
166
TOTAL SHTS.
518

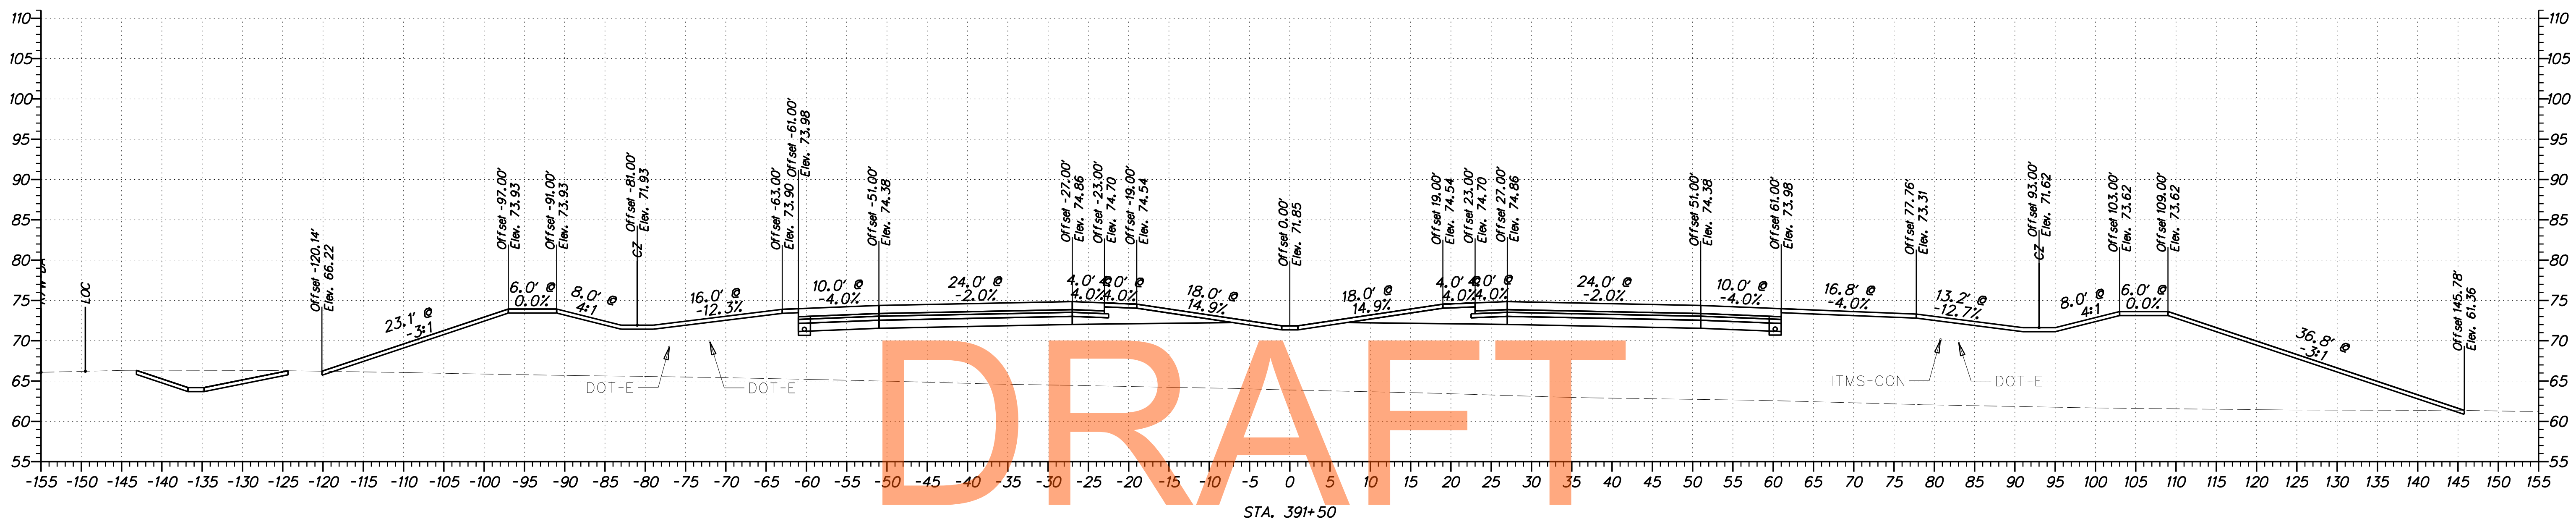

DRAFT

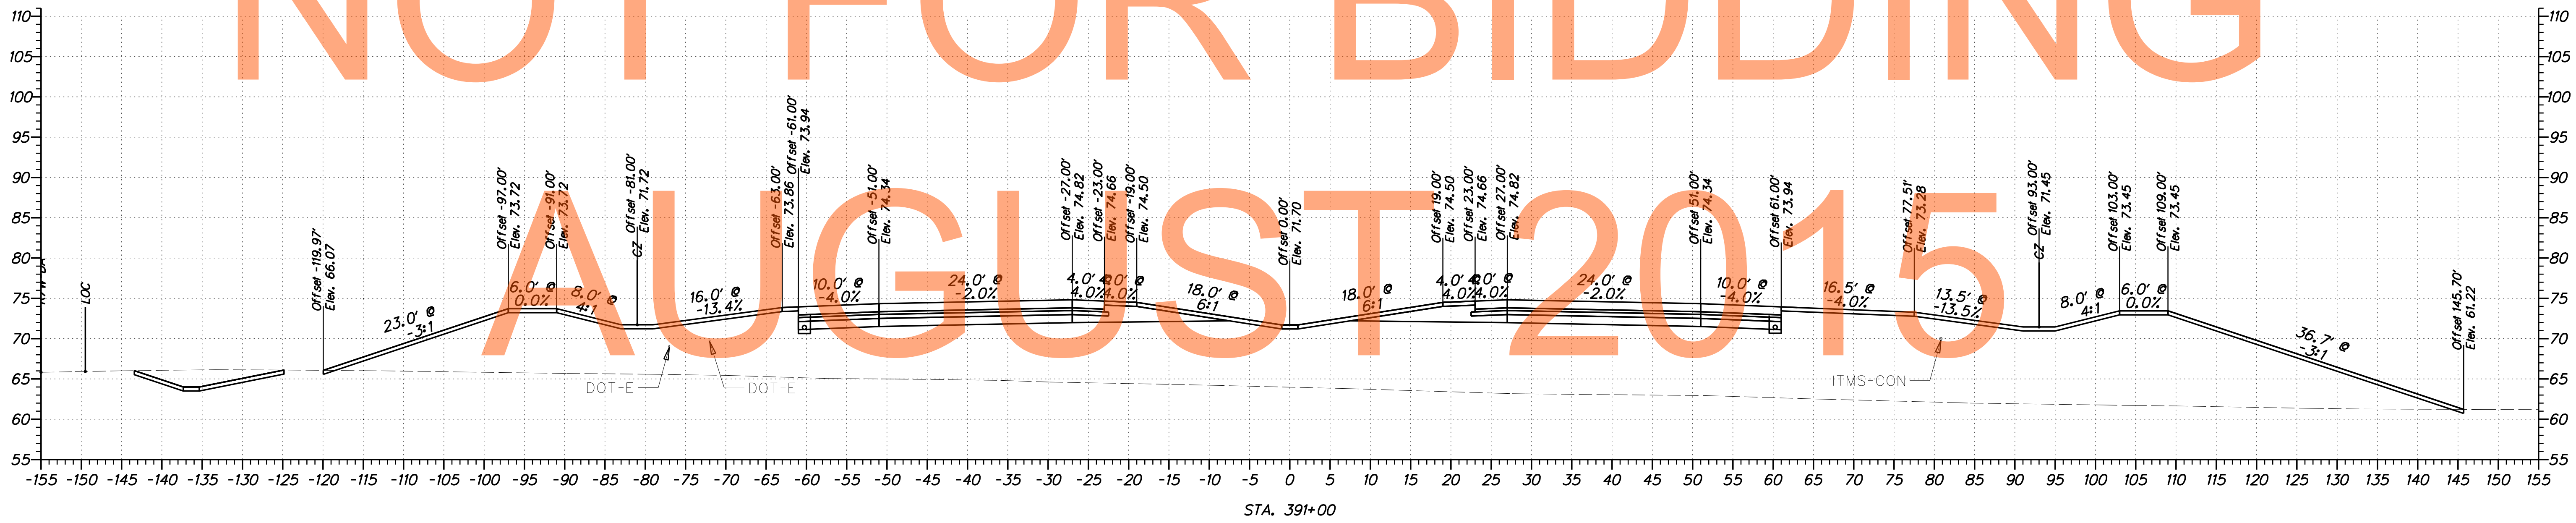


NOT FOR BIDDING

G:\60049040 US30N\CIVIL\PLANS\2A\YSEC\X5149.DGN



ADDENDUMS / REVISIONS	


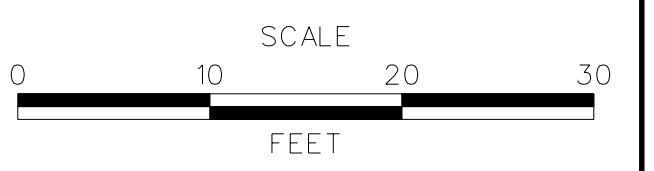


**US 301  
LEVELS ROAD  
TO SUMMIT BRIDGE ROAD**

CONTRACT T200911303	BRIDGE NO. 
COUNTY NEW CASTLE	DESIGNED BY: SS
	CHECKED BY: AM

**CROSS SECTIONS  
US 301 MAINLINE  
STA. 391+00 - STA. 391+50**

SHEET NO. 167
TOTAL SHTS. 518

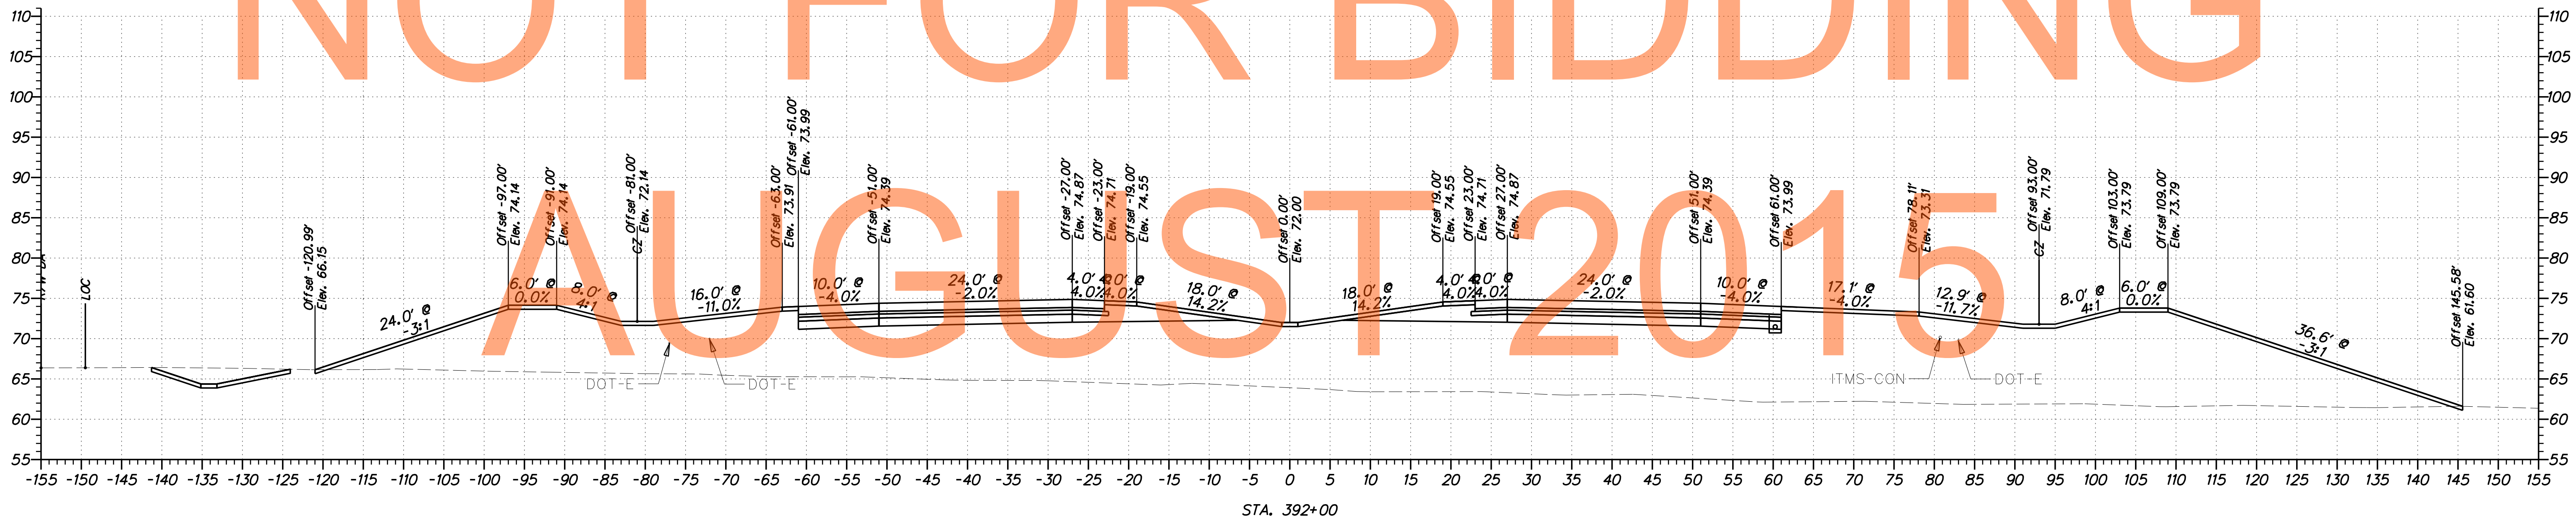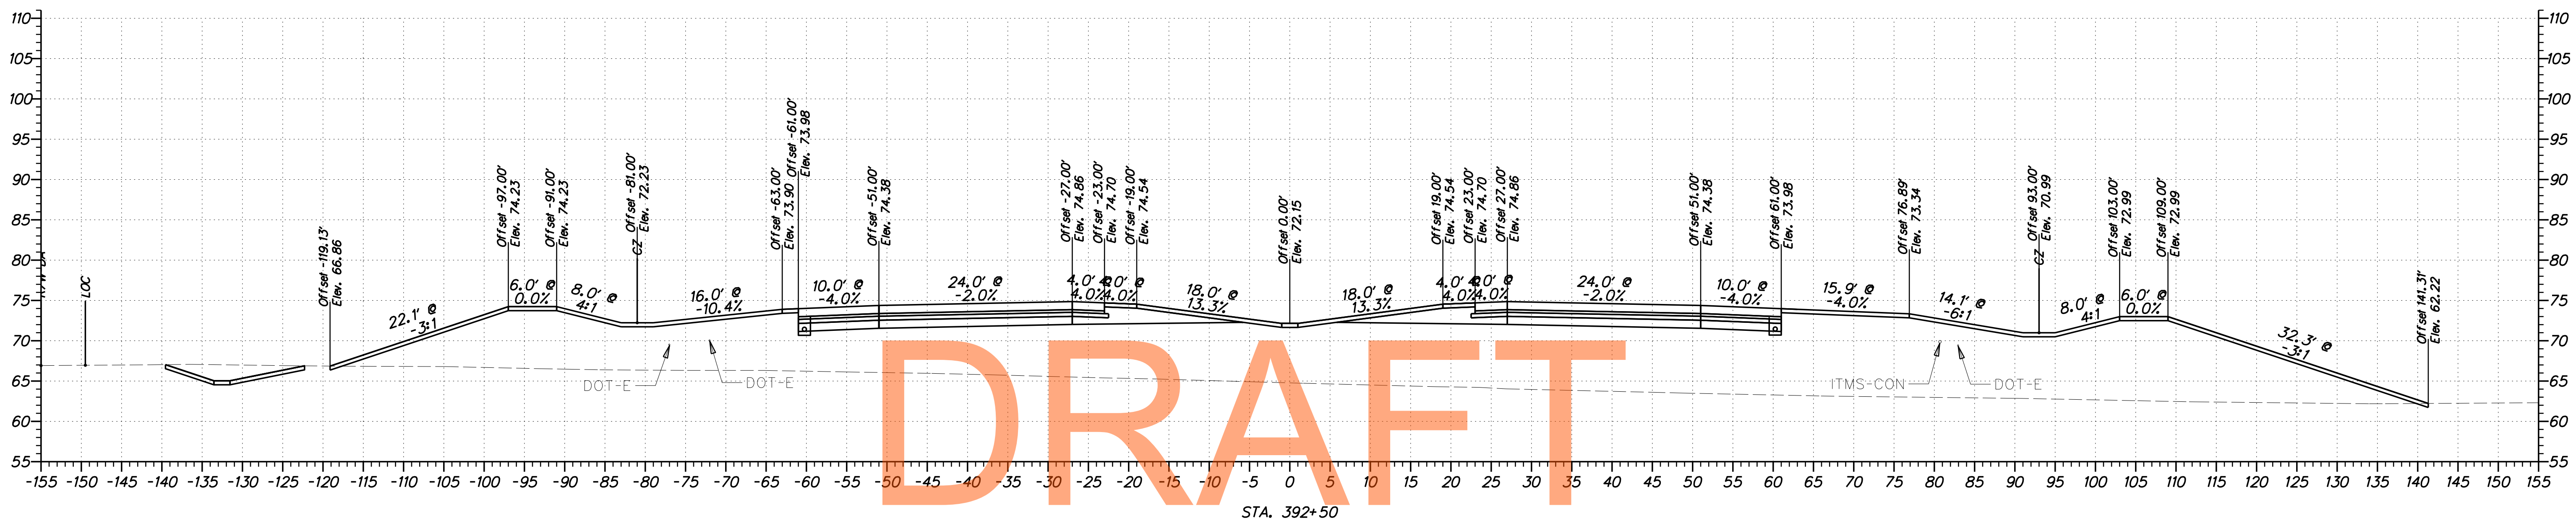

DRAFT


NOT FOR BIDDING

AUGUST 2015

G:\60049040\_US30N\CIVIL\PLANS\2A\YSEC\X5150.DGN



ADDENDUMS / REVISIONS	

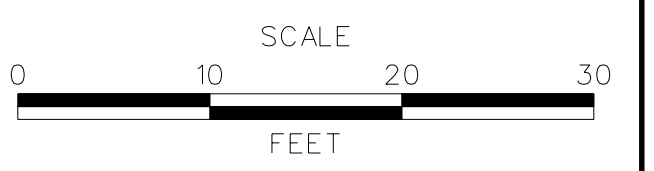


**US 301  
LEVELS ROAD  
TO SUMMIT BRIDGE ROAD**


CONTRACT	BRIDGE NO.
T200911303	
COUNTY	DESIGNED BY: SS
NEW CASTLE	CHECKED BY: AM

**CROSS SECTIONS  
US 301 MAINLINE  
STA. 392+00 - STA. 392+50**

SHEET NO.
168
TOTAL SHTS.
518

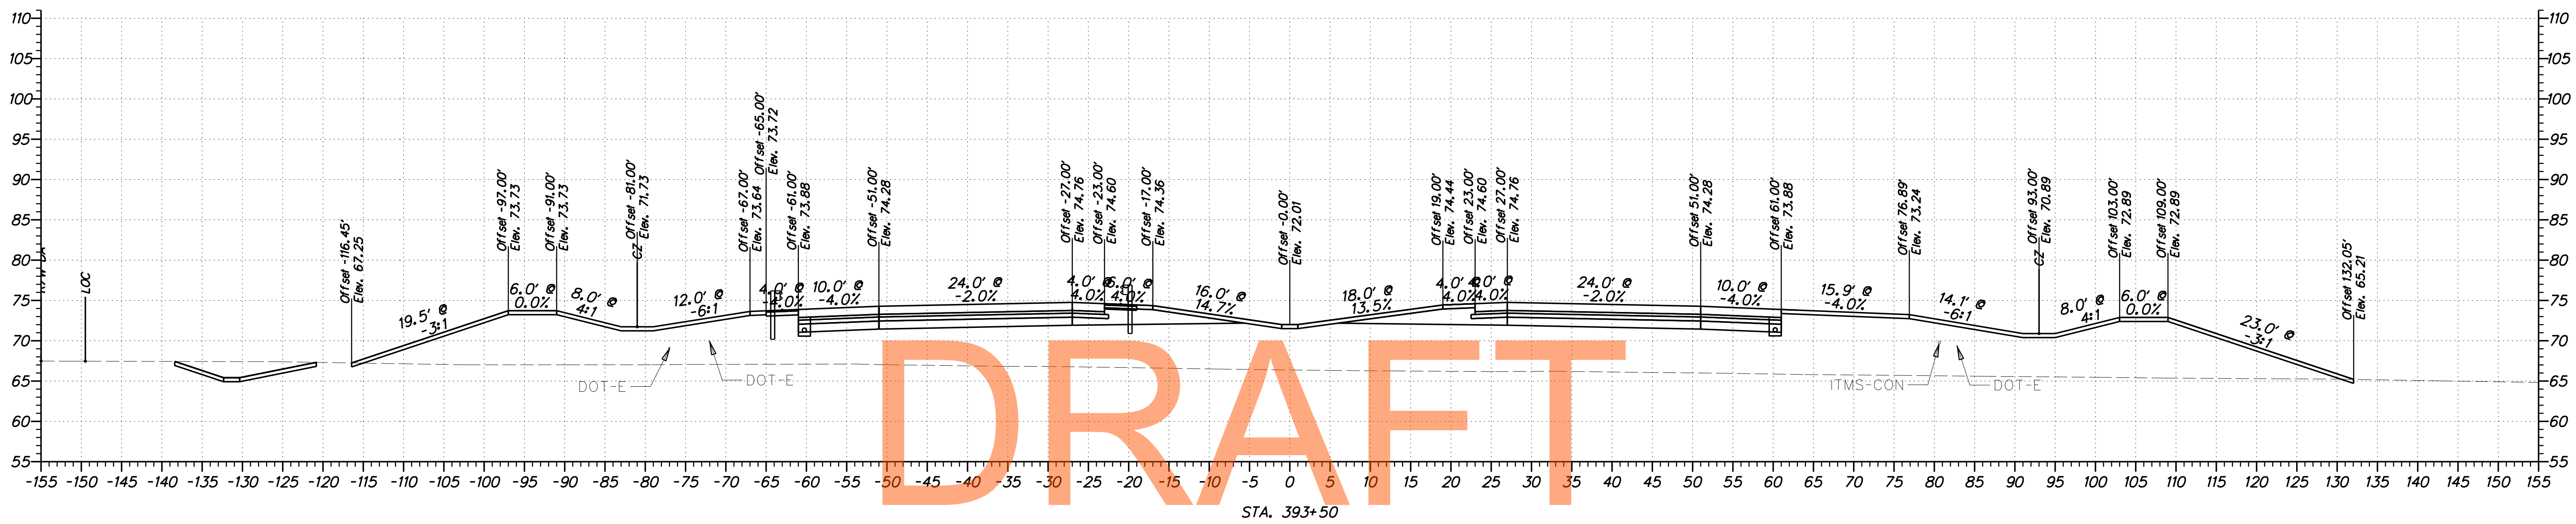


NOT FOR BIDDING

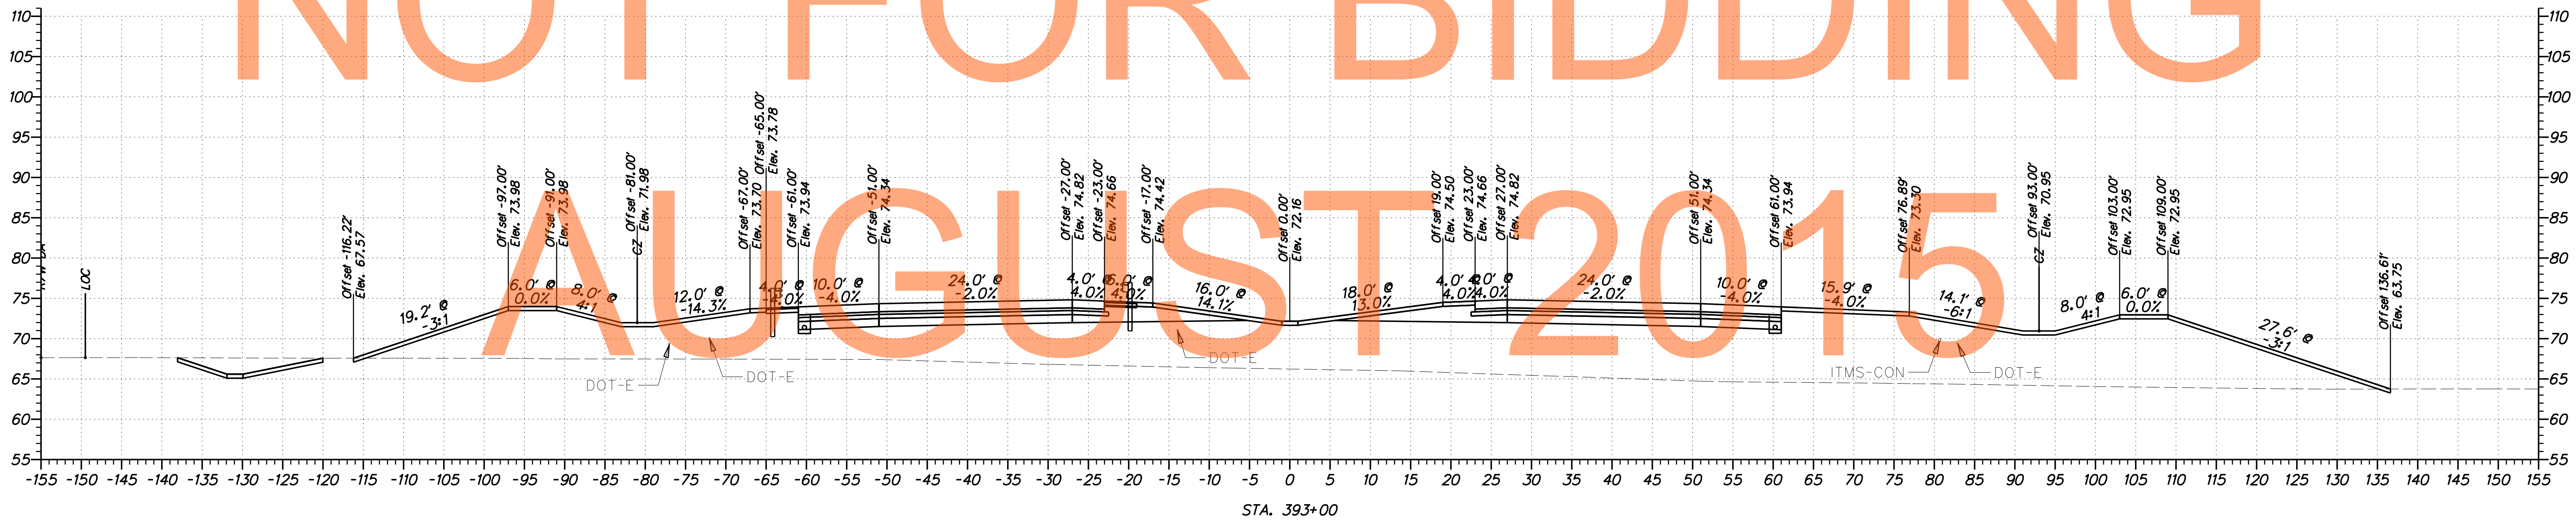

G:\60049040 US30N\CIVIL\PLANS\2A\XSEC\X5151.DGN



ADDENDUMS / REVISIONS	

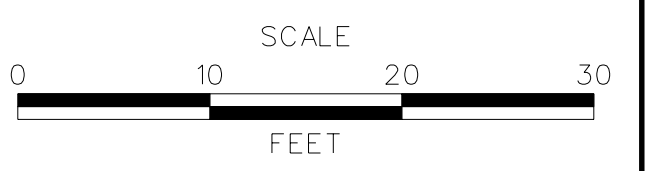


**US 301  
LEVELS ROAD  
TO SUMMIT BRIDGE ROAD**

CONTRACT	BRIDGE NO.
T20091303	
COUNTY	DESIGNED BY: SS
NEW CASTLE	CHECKED BY: AM

**CROSS SECTIONS  
US 301 MAINLINE  
STA. 393+00 - STA. 393+50**


SHEET NO.
169
TOTAL SHTS.
518

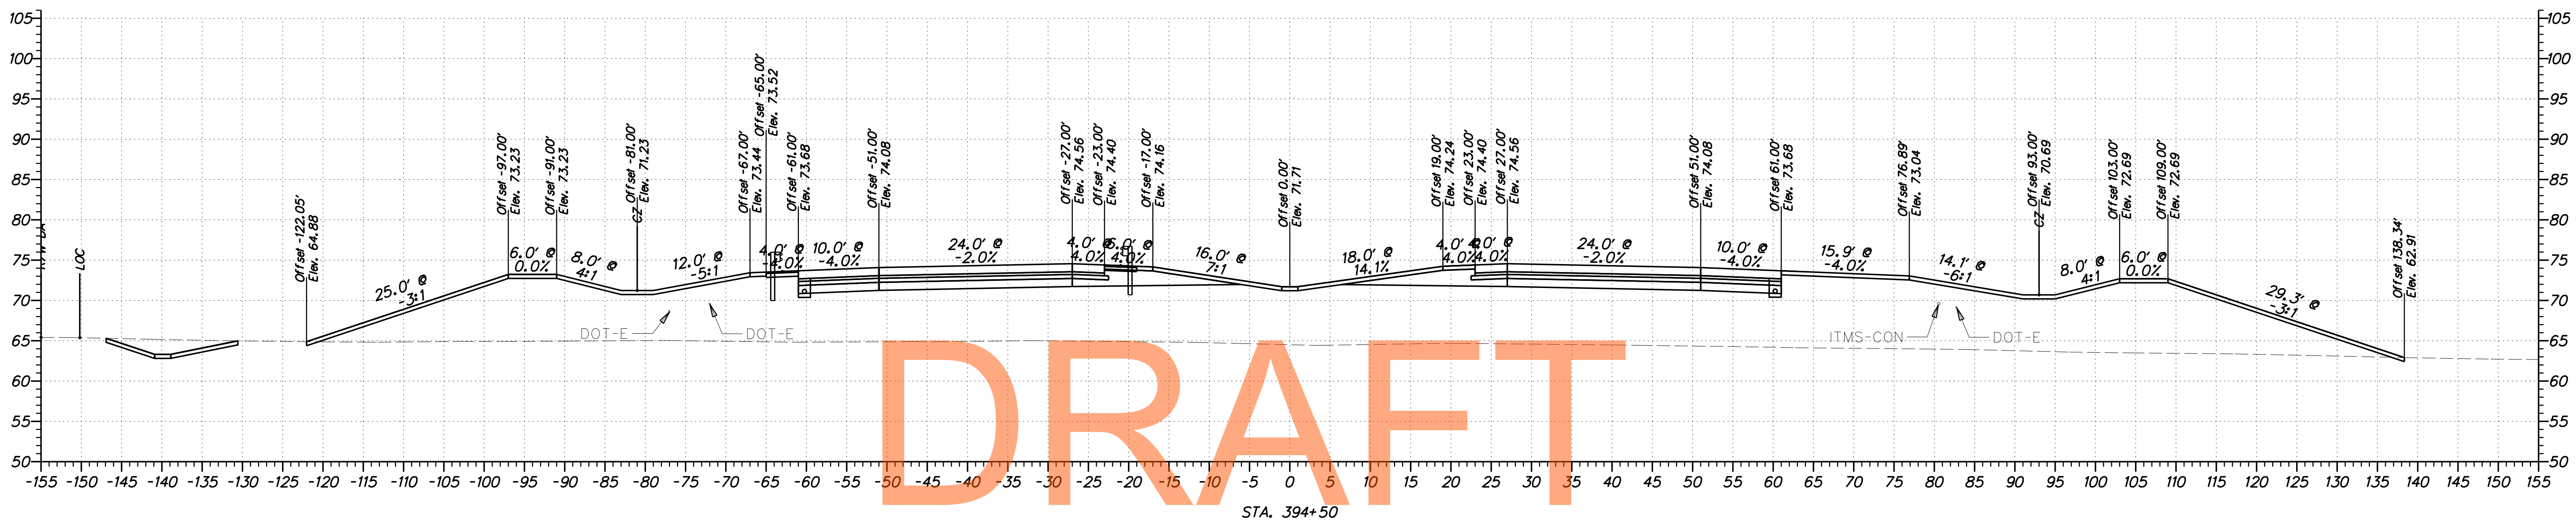

DRAFT

NOT FOR BIDDING


AUGUST 2015

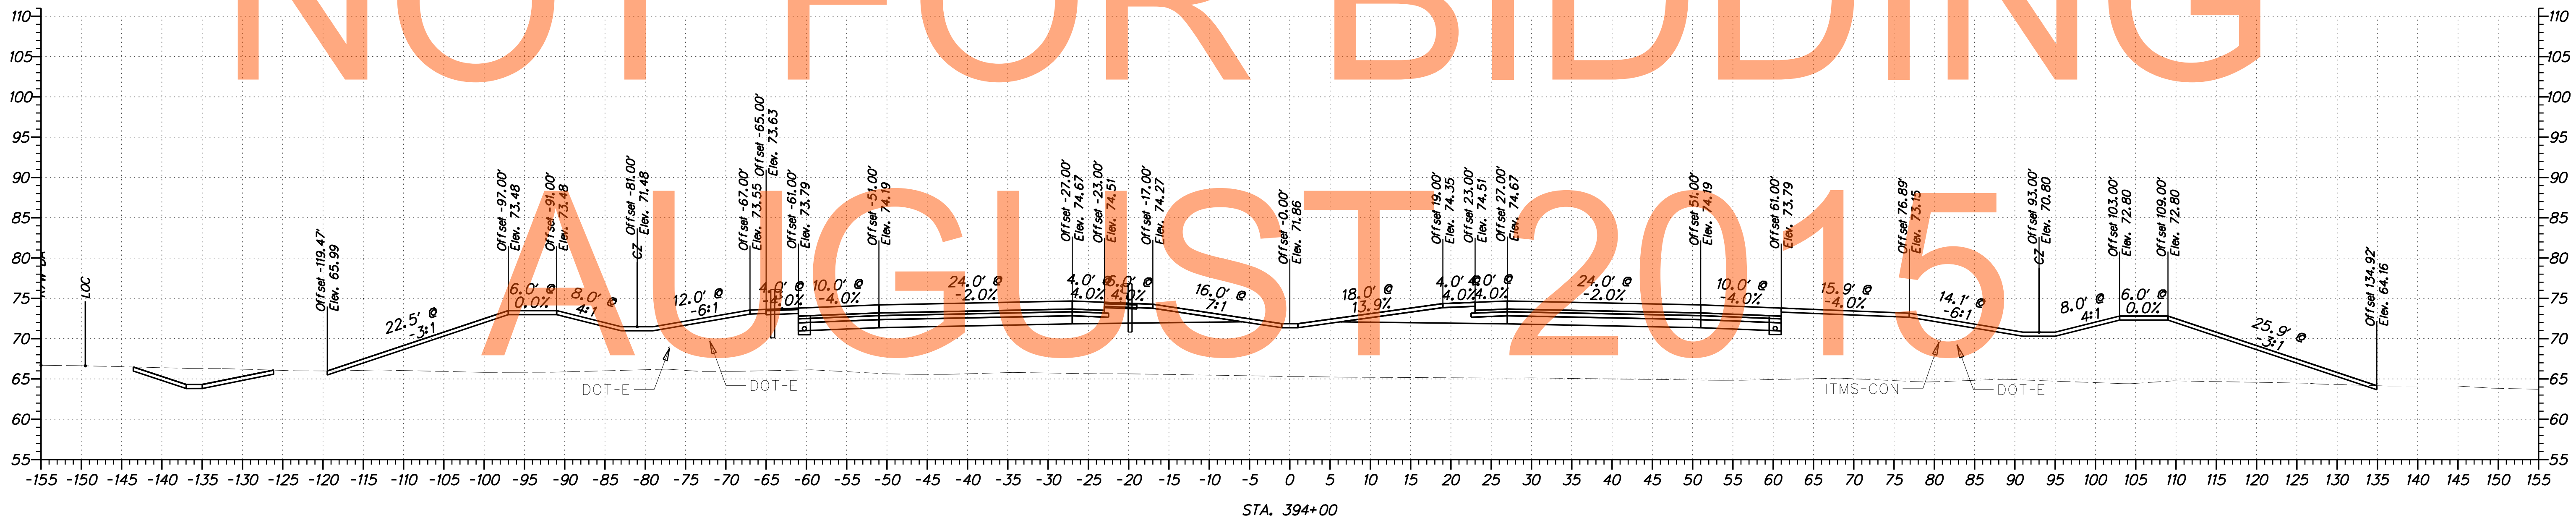

G:\60049040\_US30N\CIVIL\PLANS\2A\YSEC\X5152.DGN



ADDENDUMS / REVISIONS	

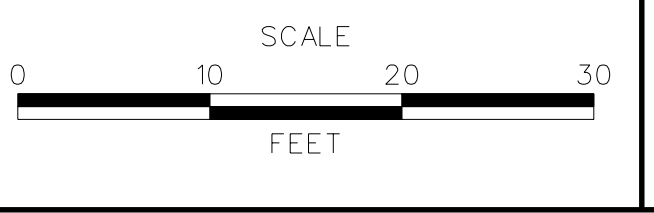


**US 301  
LEVELS ROAD  
TO SUMMIT BRIDGE ROAD**

CONTRACT T200911303	BRIDGE NO.
COUNTY NEW CASTLE	DESIGNED BY: SS
	CHECKED BY: AM

**CROSS SECTIONS  
US 301 MAINLINE  
STA. 394+00 - STA. 394+50**


SHEET NO. 170
TOTAL SHTS. 518

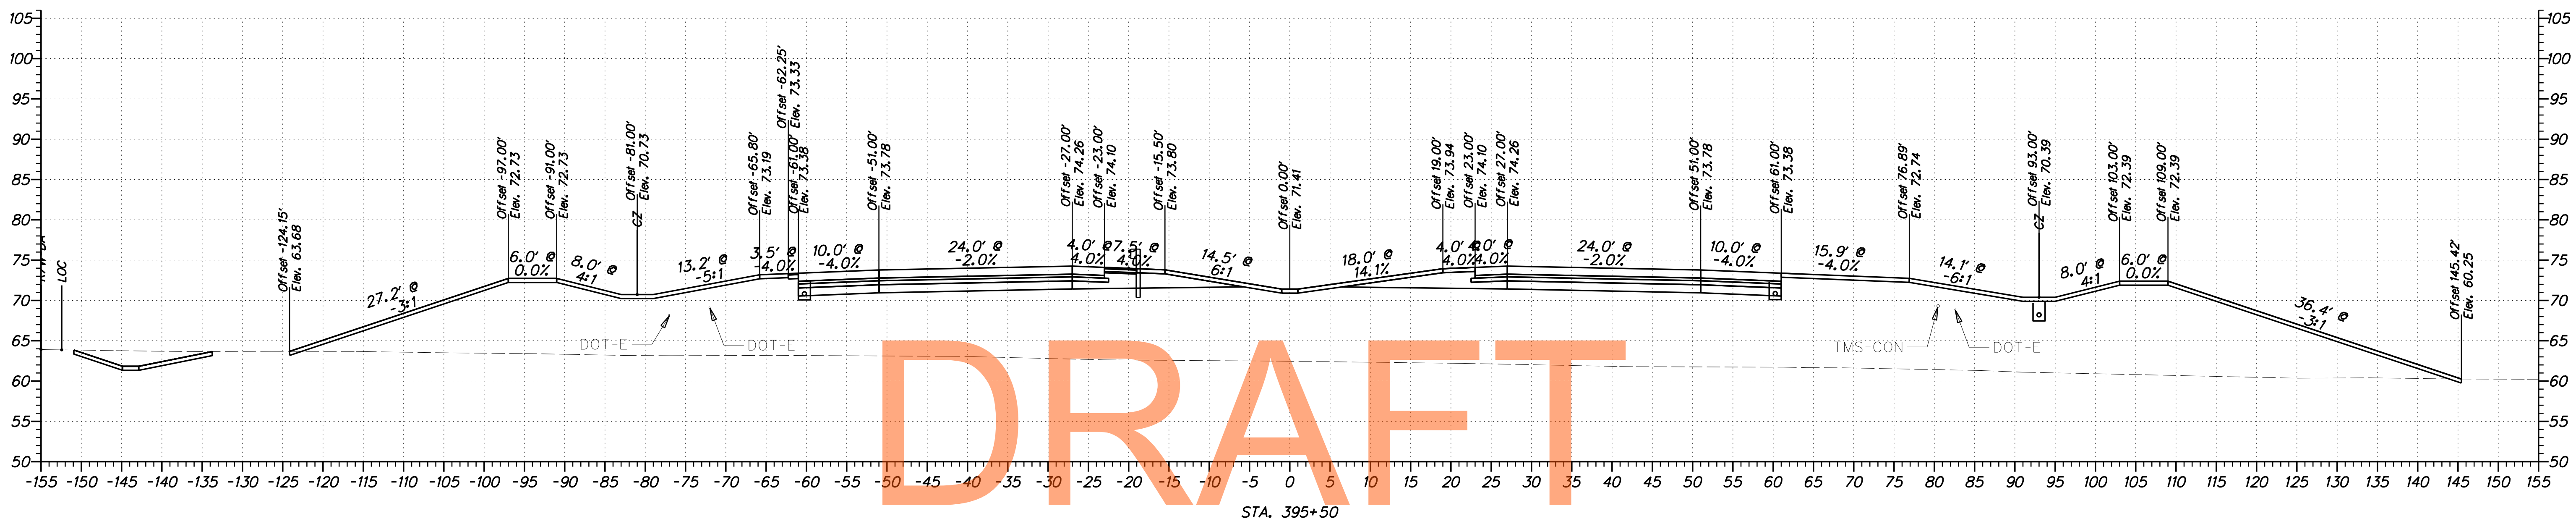

DRAFT

NOT FOR BIDDING


AUGUST 2015

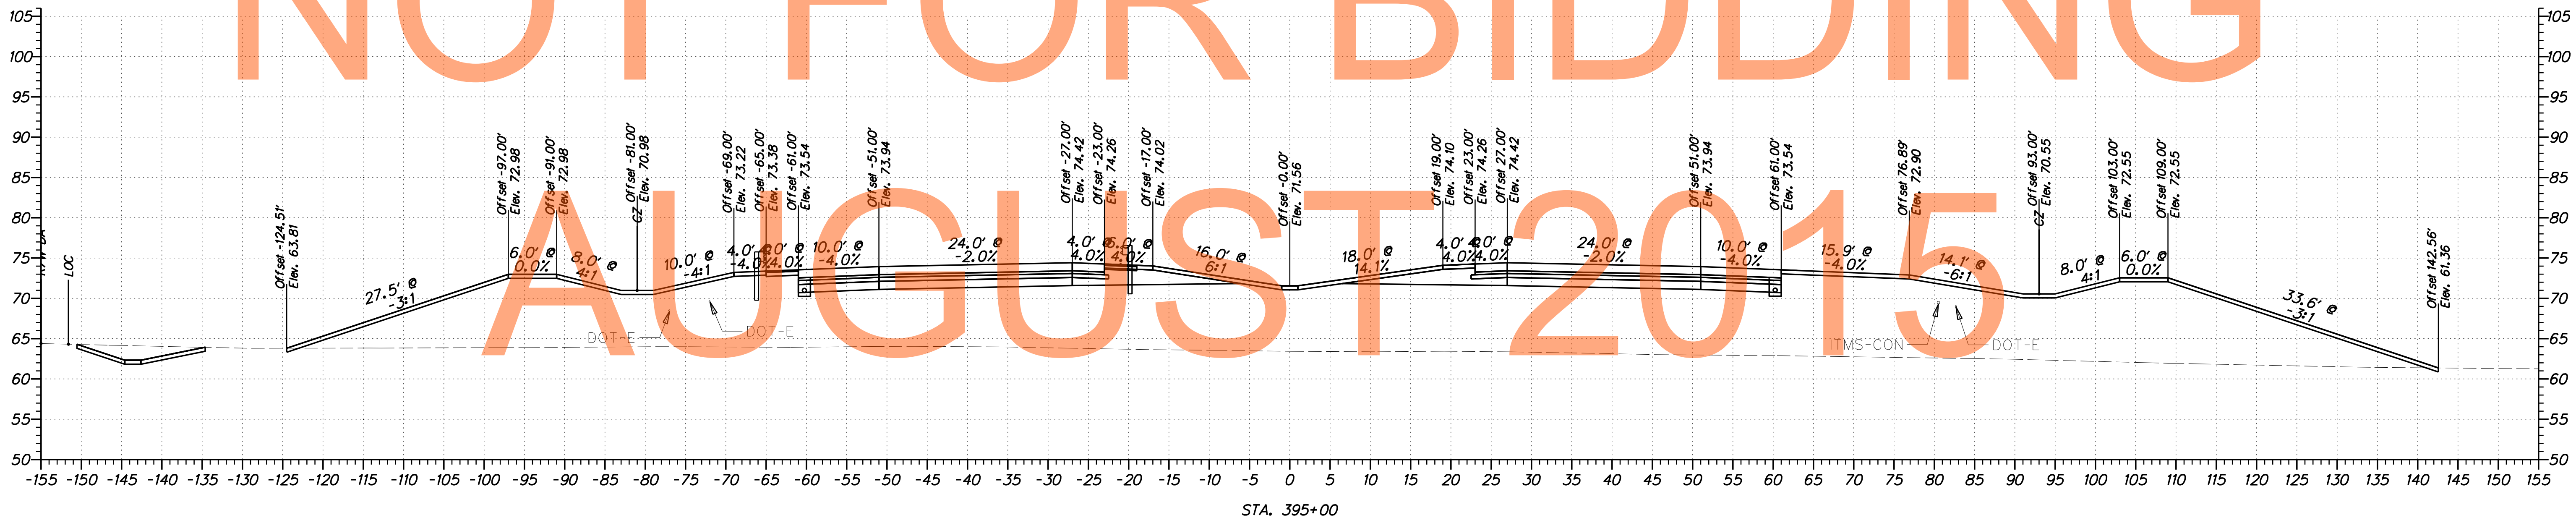

G:\60049040\_US30N\CIVIL\PLANS\2A\YSEC\X\515.DGN



ADDENDUMS / REVISIONS	


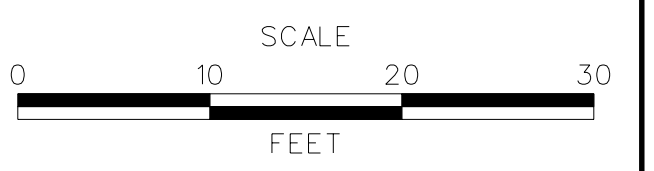


**US 301  
LEVELS ROAD  
TO SUMMIT BRIDGE ROAD**

CONTRACT	BRIDGE NO.
T200911303	
COUNTY	DESIGNED BY: SS
NEW CASTLE	CHECKED BY: AM

**CROSS SECTIONS  
US 301 MAINLINE  
STA. 395+00 - STA. 395+50**

SHEET NO.
171
TOTAL SHTS.
518

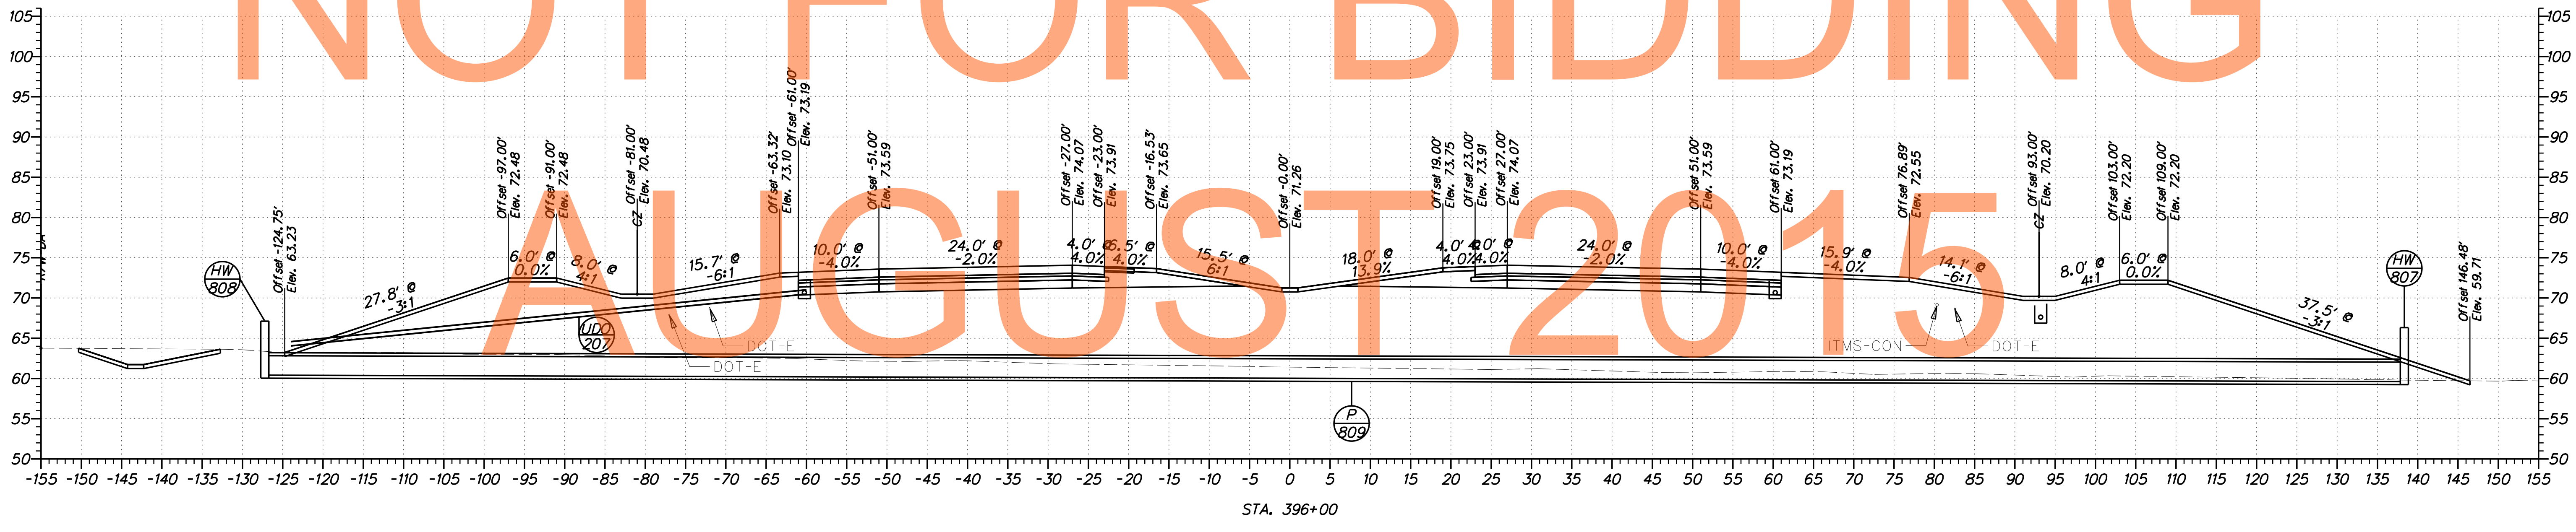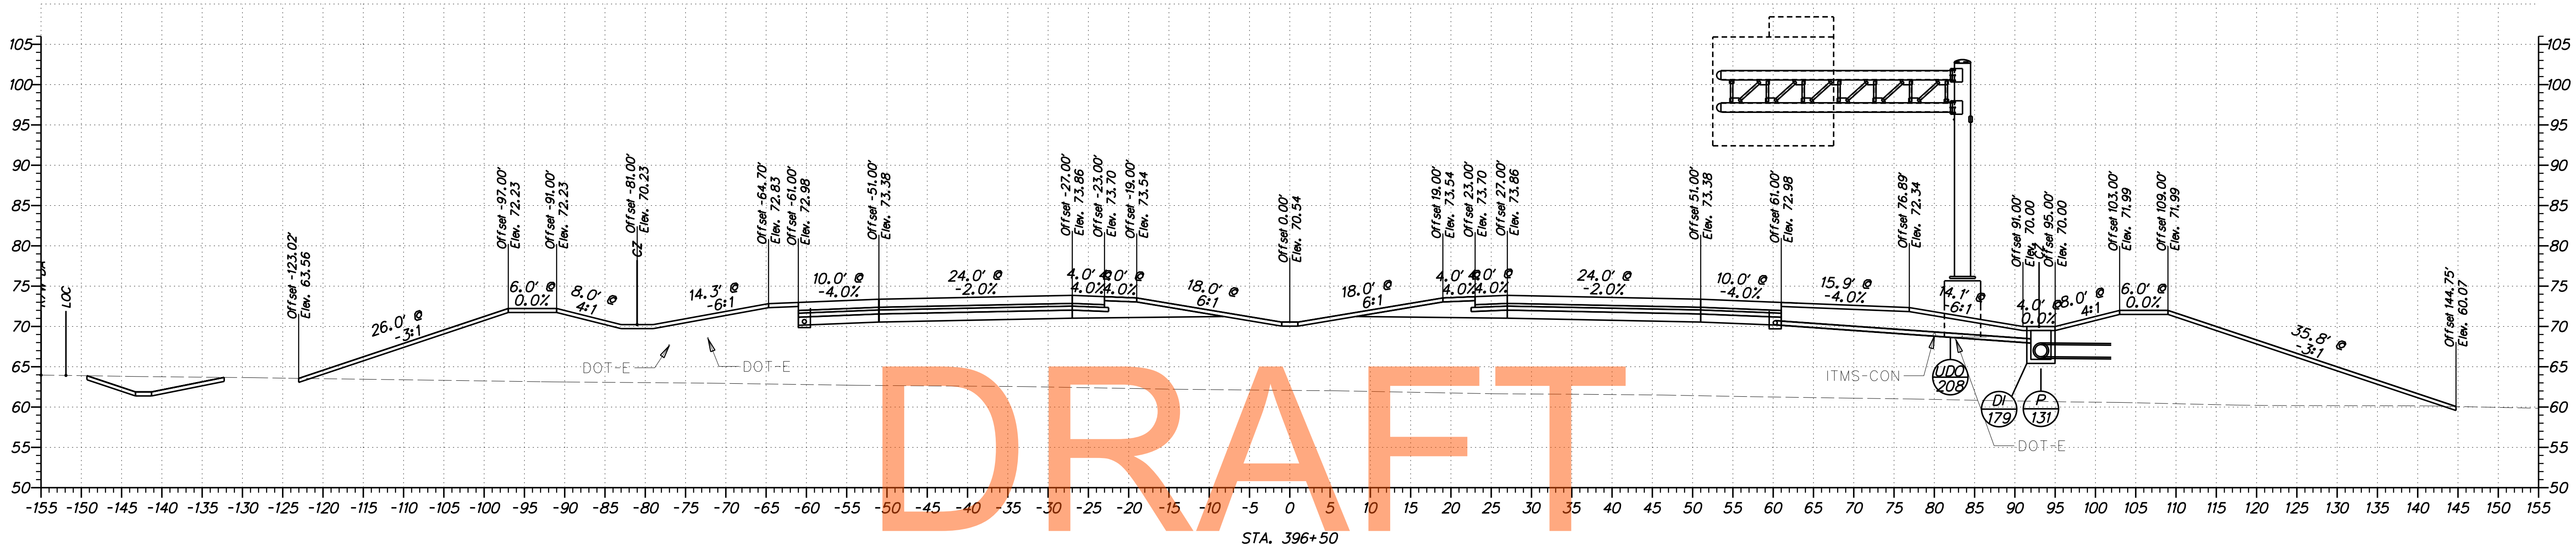

DRAFT


NOT FOR BIDDING

AUGUST 2015

G:\60049040 US301\CIVIL\PLANS\2A\YSEC\X515+4.DGN



ADDENDUMS / REVISIONS	


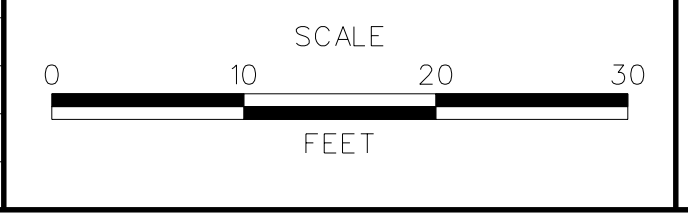


**US 301**  
**LEVELS ROAD**  
**TO SUMMIT BRIDGE ROAD**

CONTRACT	BRIDGE NO.
T200911303	
COUNTY	DESIGNED BY: SS
NEW CASTLE	CHECKED BY: AM

**CROSS SECTIONS**  
**US 301 MAINLINE**  
**STA. 396+00 - STA. 396+50**

SHEET NO.	172
TOTAL SHTS.	518

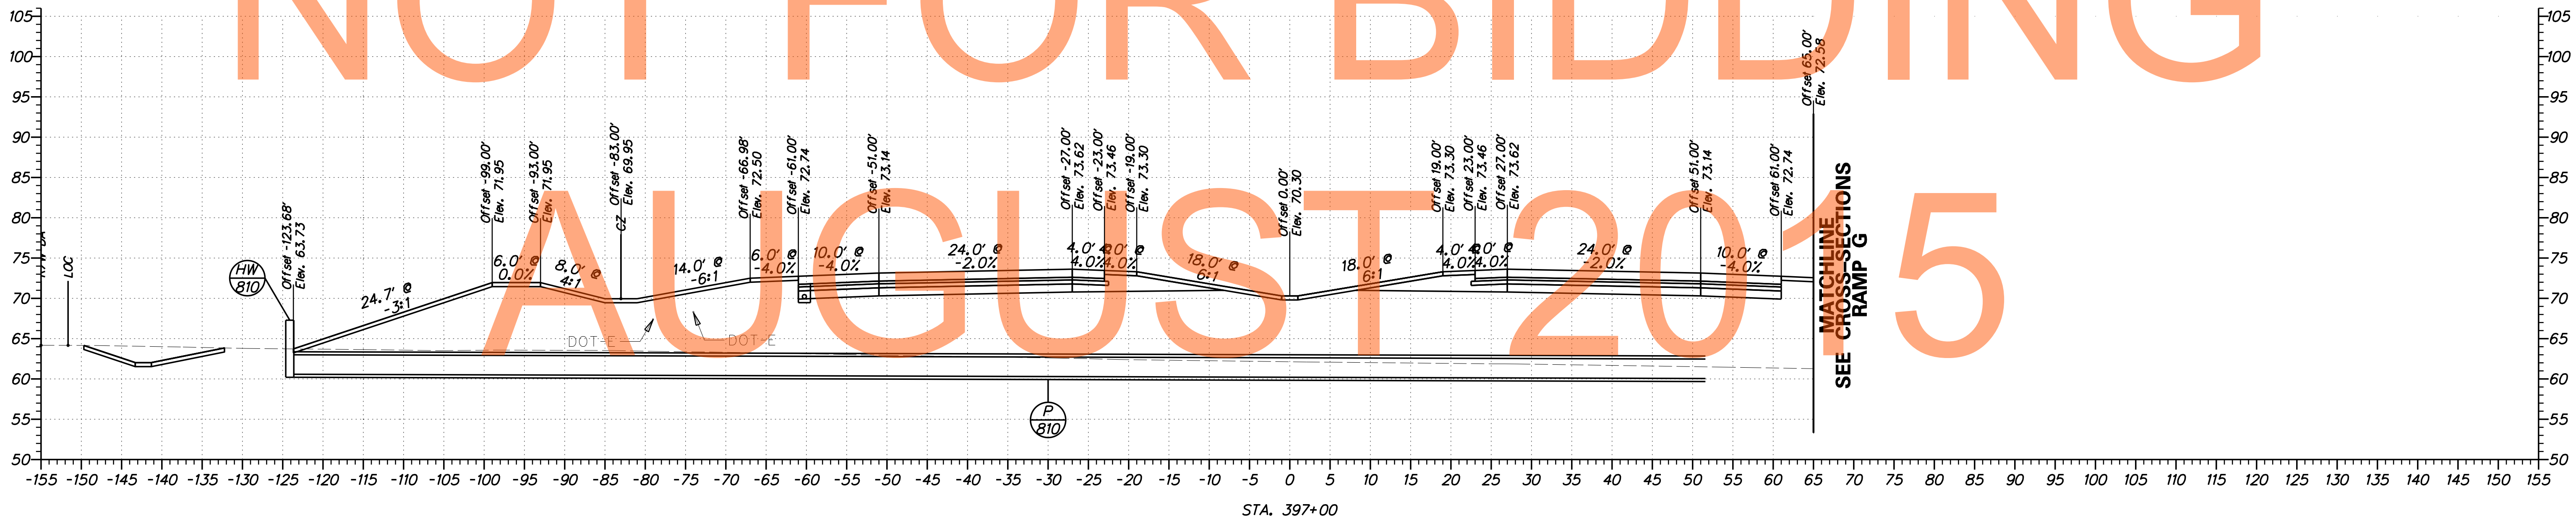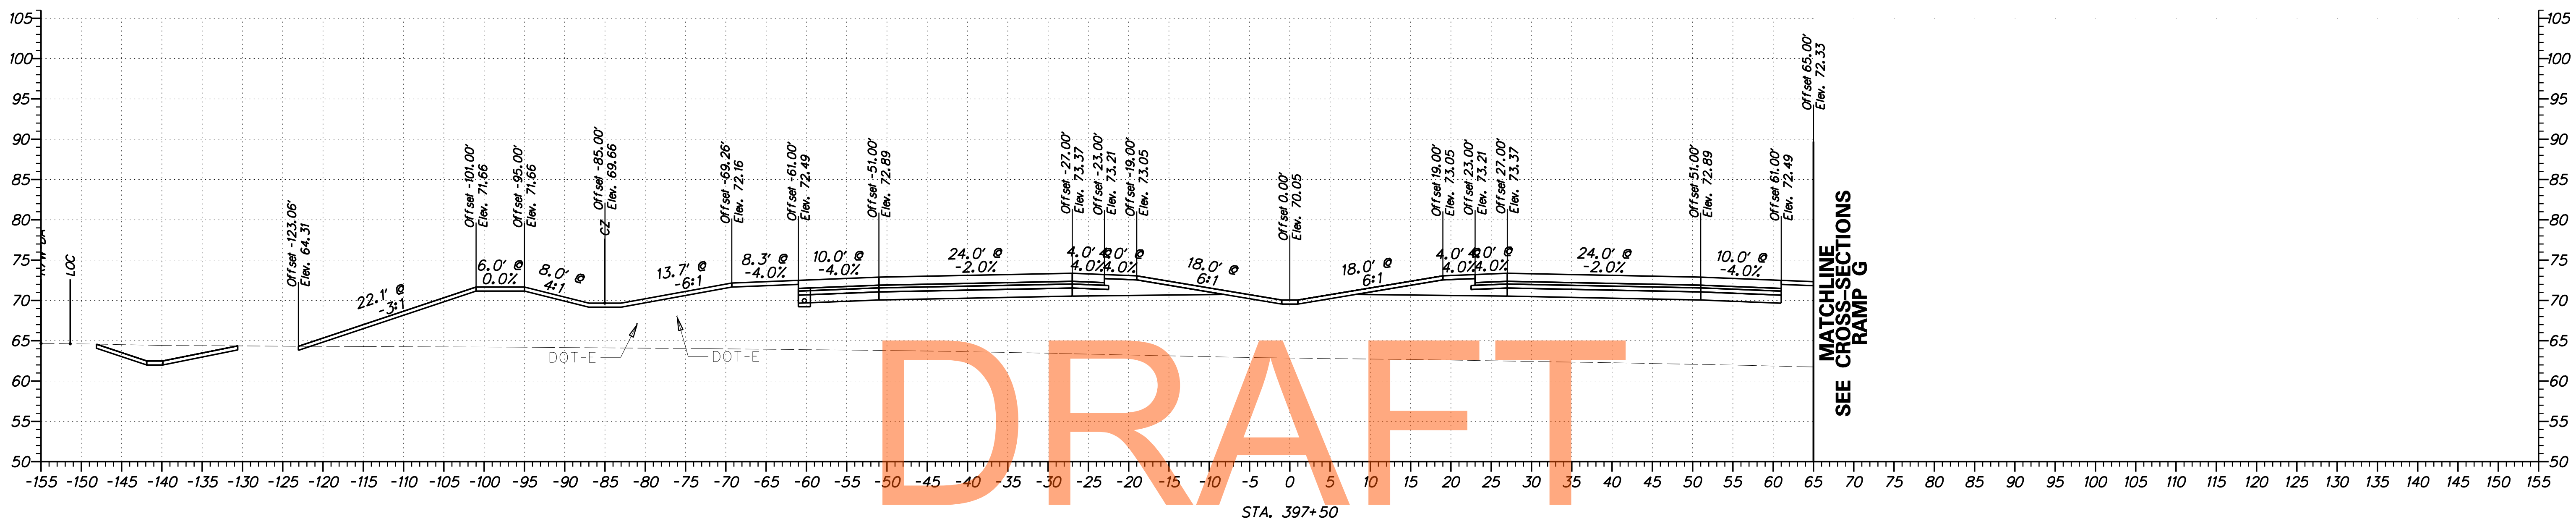

DRAFT



NOT FOR BIDDING

AUGUST 2015

P:\CADD\2160049040 US301\CIVIL\PLANS\2A\XSEC\X3155.DGN

<b>DELAWARE DEPARTMENT OF TRANSPORTATION</b>	ADDENDUMS / REVISIONS	SCALE  FEET	<b>US 301 LEVELS ROAD TO SUMMIT BRIDGE ROAD</b>	CONTRACT T20091303	BRIDGE NO.	<b>CROSS SECTIONS US 301 MAINLINE STA. 397+00 - STA. 397+50</b>	SHEET NO. 173
					COUNTY NEW CASTLE		DESIGNED BY: SS



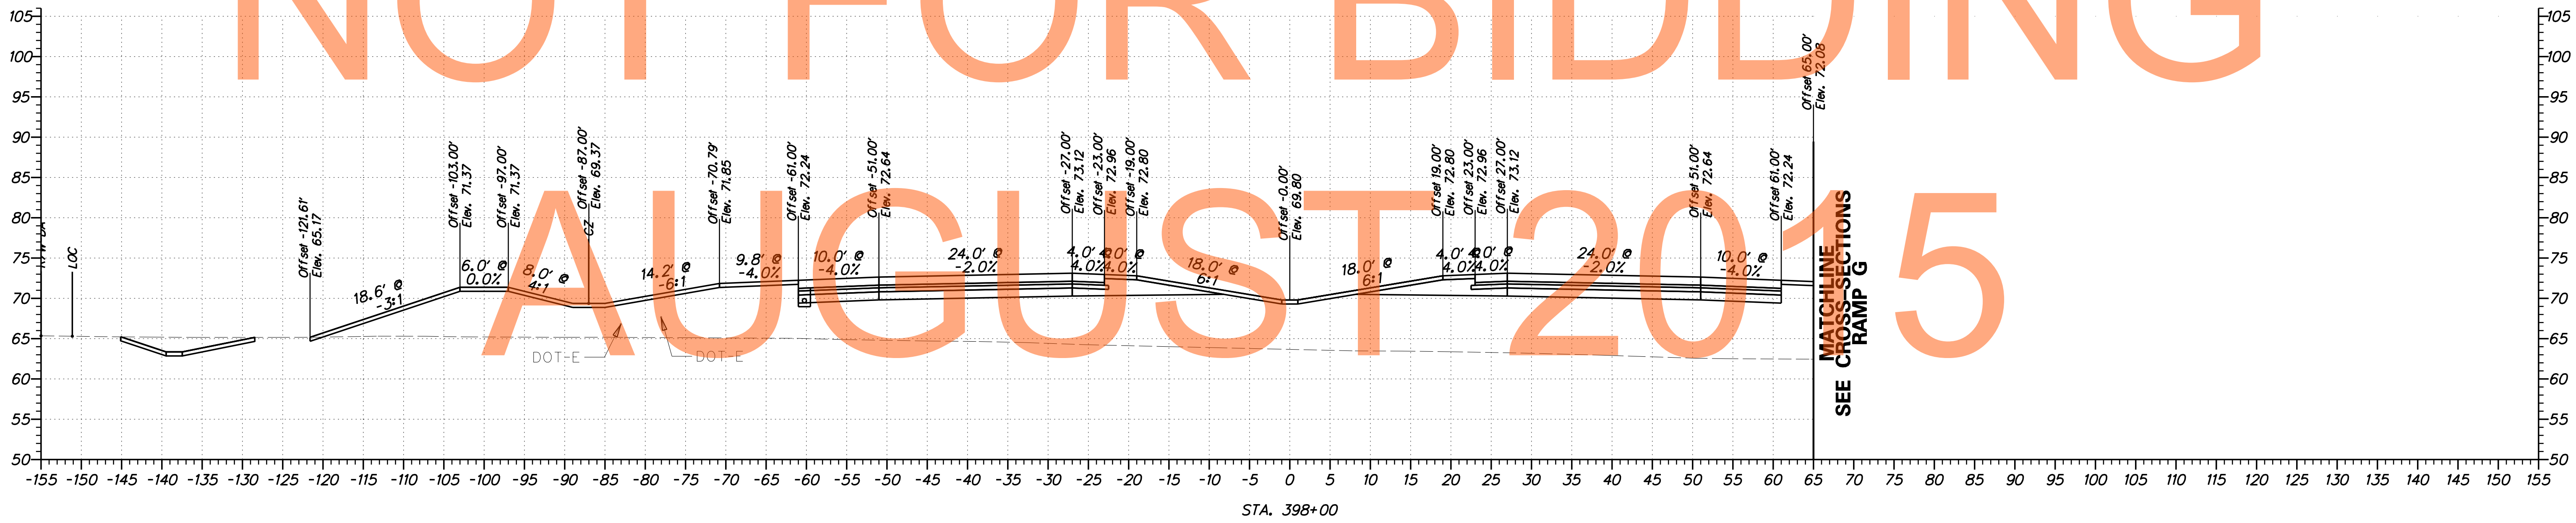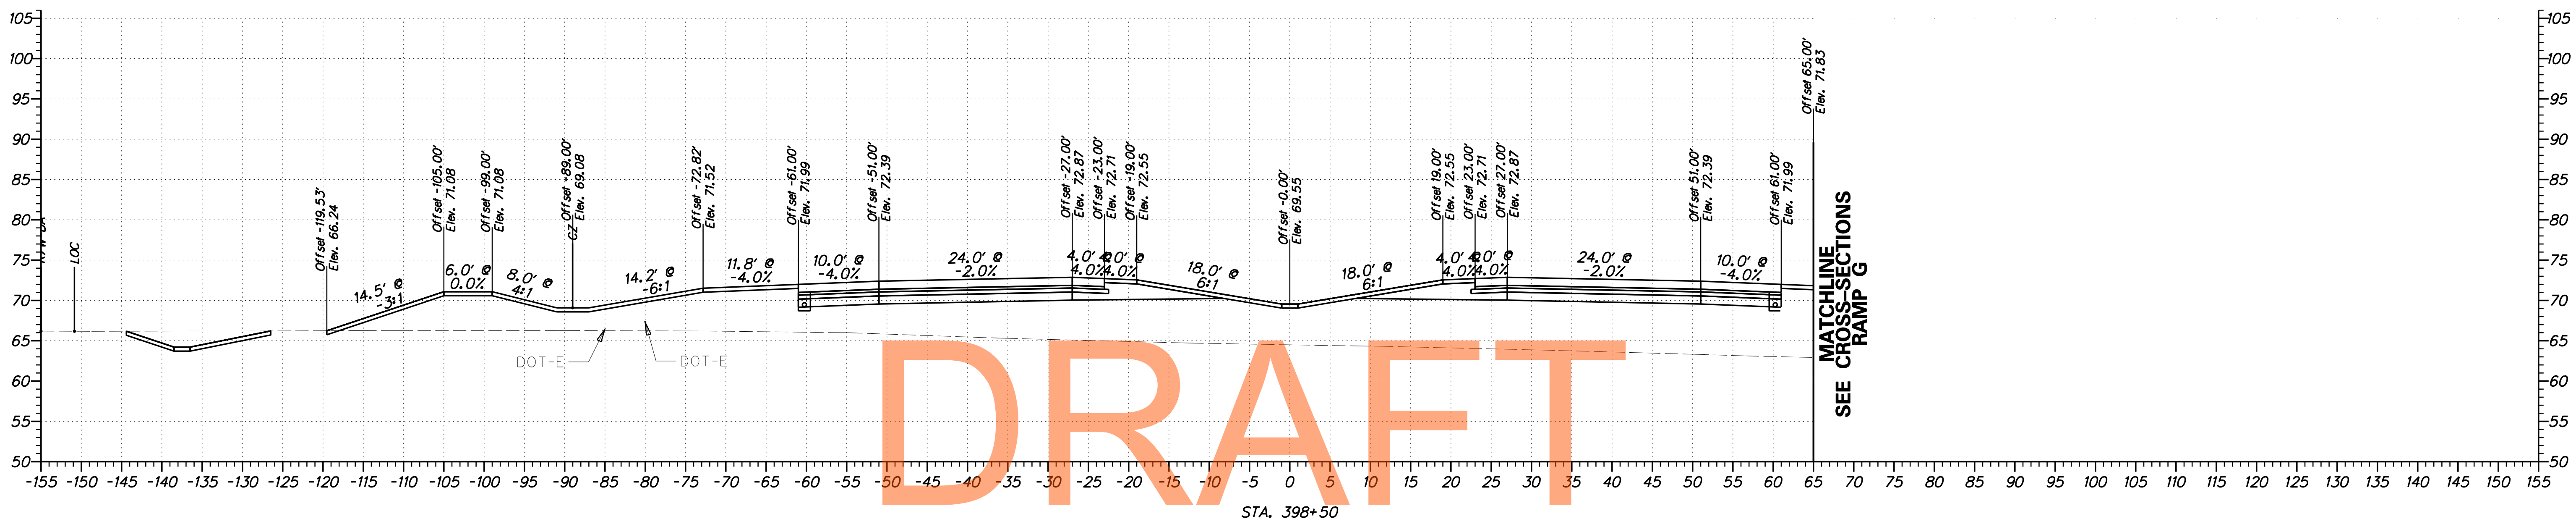



DRAFT

NOT FOR BIDDING

AUGUST 2015

G:\60049040 US30N\CIVIL\PLANS\2A\YSEC\X5156.DGN

<b>DELAWARE DEPARTMENT OF TRANSPORTATION</b>	ADDENDUMS / REVISIONS	SCALE  FEET	<b>US 301 LEVELS ROAD TO SUMMIT BRIDGE ROAD</b>	CONTRACT	BRIDGE NO.	<b>CROSS SECTIONS US 301 MAINLINE STA. 398+00 - STA. 398+50</b>	SHEET NO.
					T20091303		
				COUNTY	CHECKED BY: AM	TOTAL SHTS.	518
				NEW CASTLE			

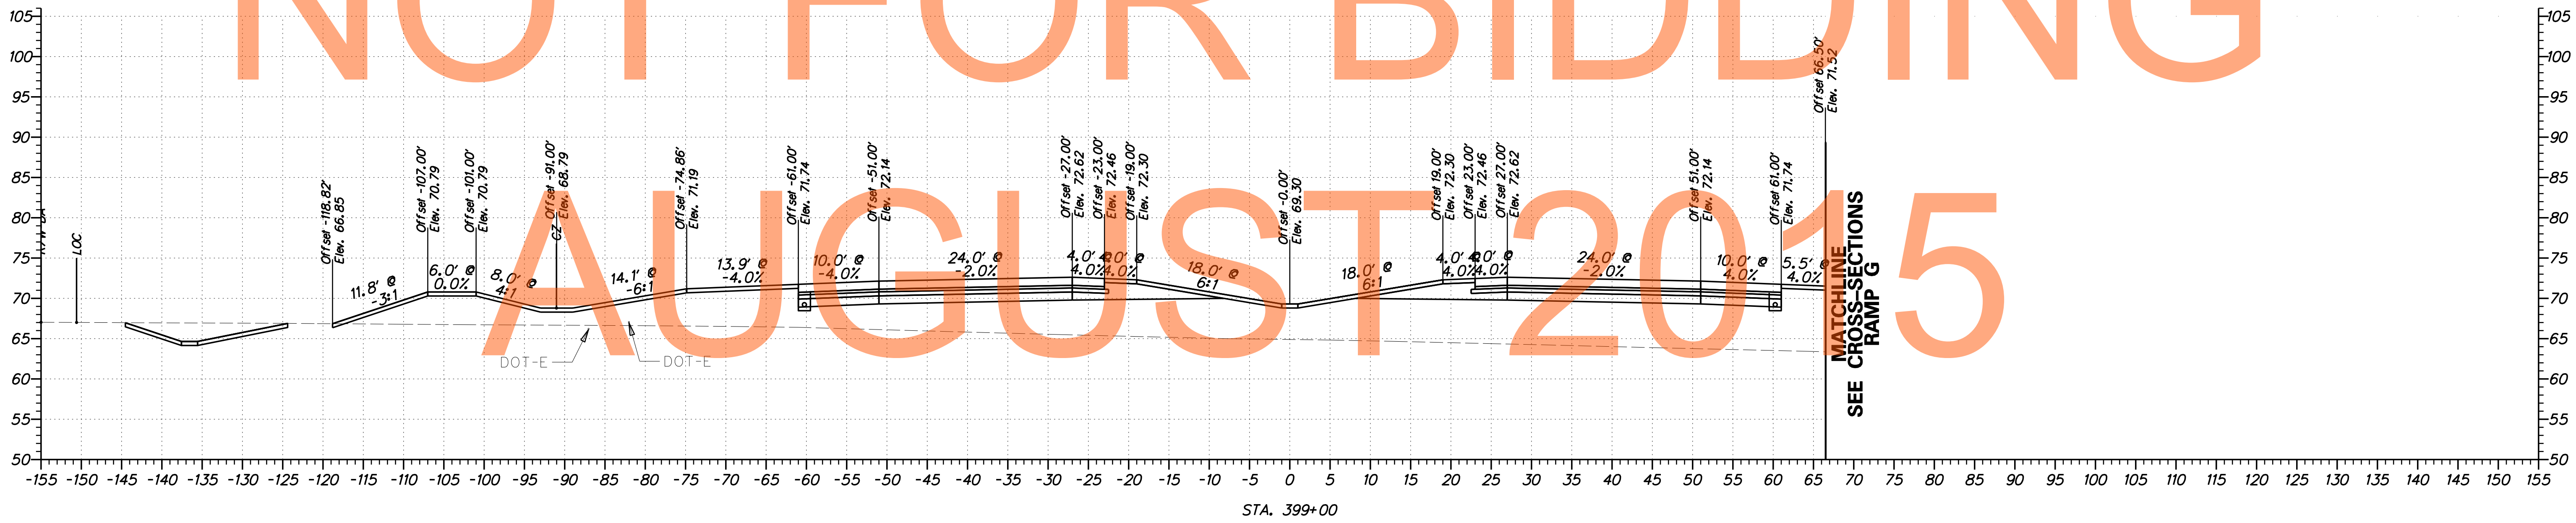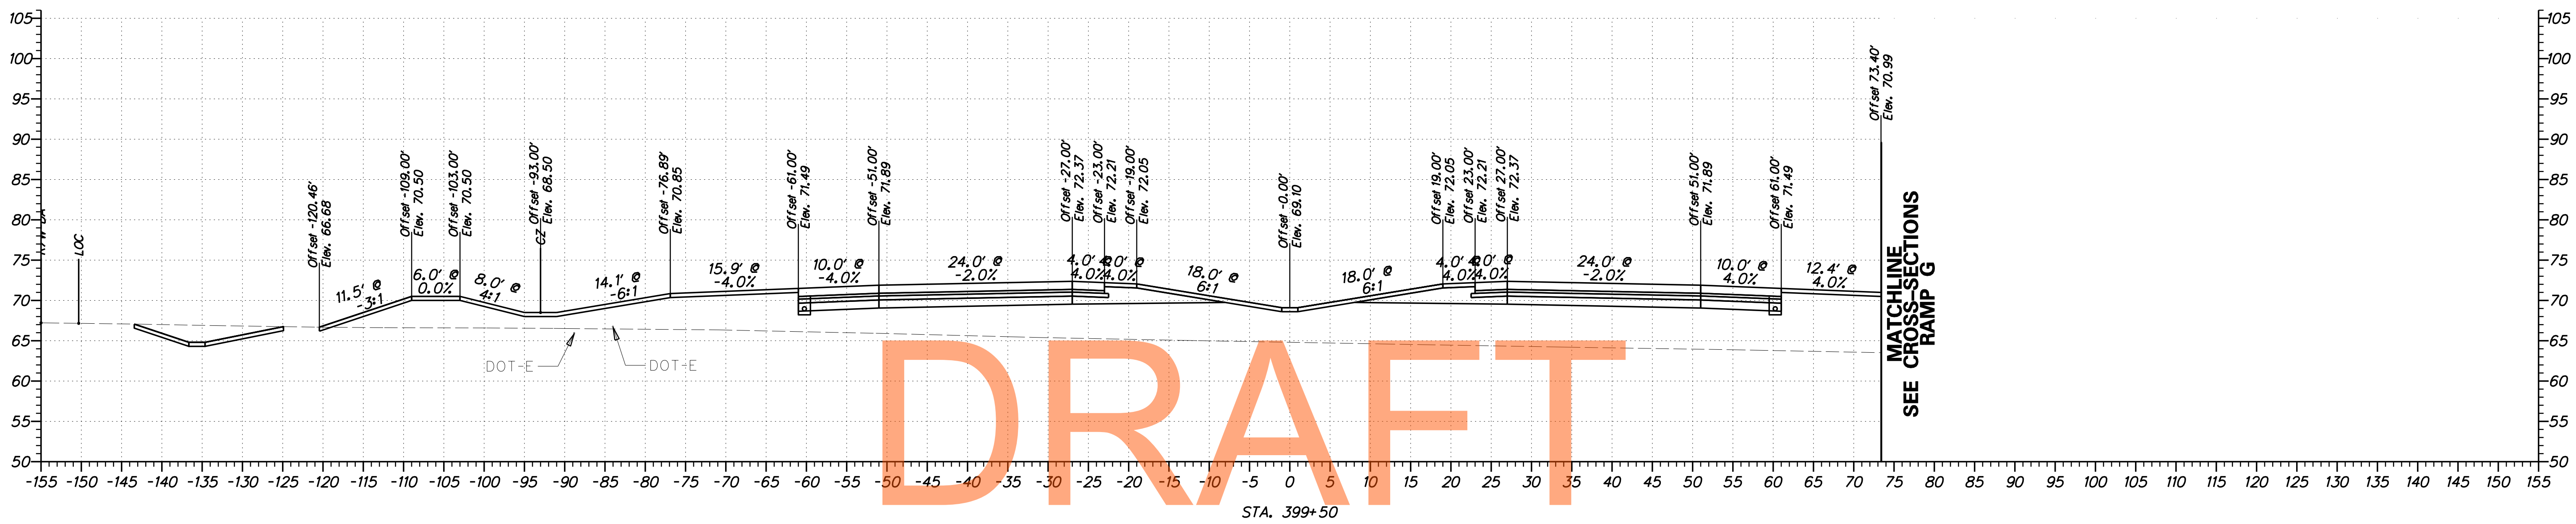


DRAFT

NOT FOR BIDDING


AUGUST 2015

G:\60049040 US30N\CIVIL\PLANS\2A\XSEC\X5157.DGN

<b>DELAWARE DEPARTMENT OF TRANSPORTATION</b>	ADDENDUMS / REVISIONS	SCALE  FEET	<b>US 301 LEVELS ROAD TO SUMMIT BRIDGE ROAD</b>	CONTRACT T20091303	BRIDGE NO.	<b>CROSS SECTIONS US 301 MAINLINE STA. 399+00 - STA. 399+50</b>	SHEET NO. 175
					COUNTY NEW CASTLE		DESIGNED BY: SS

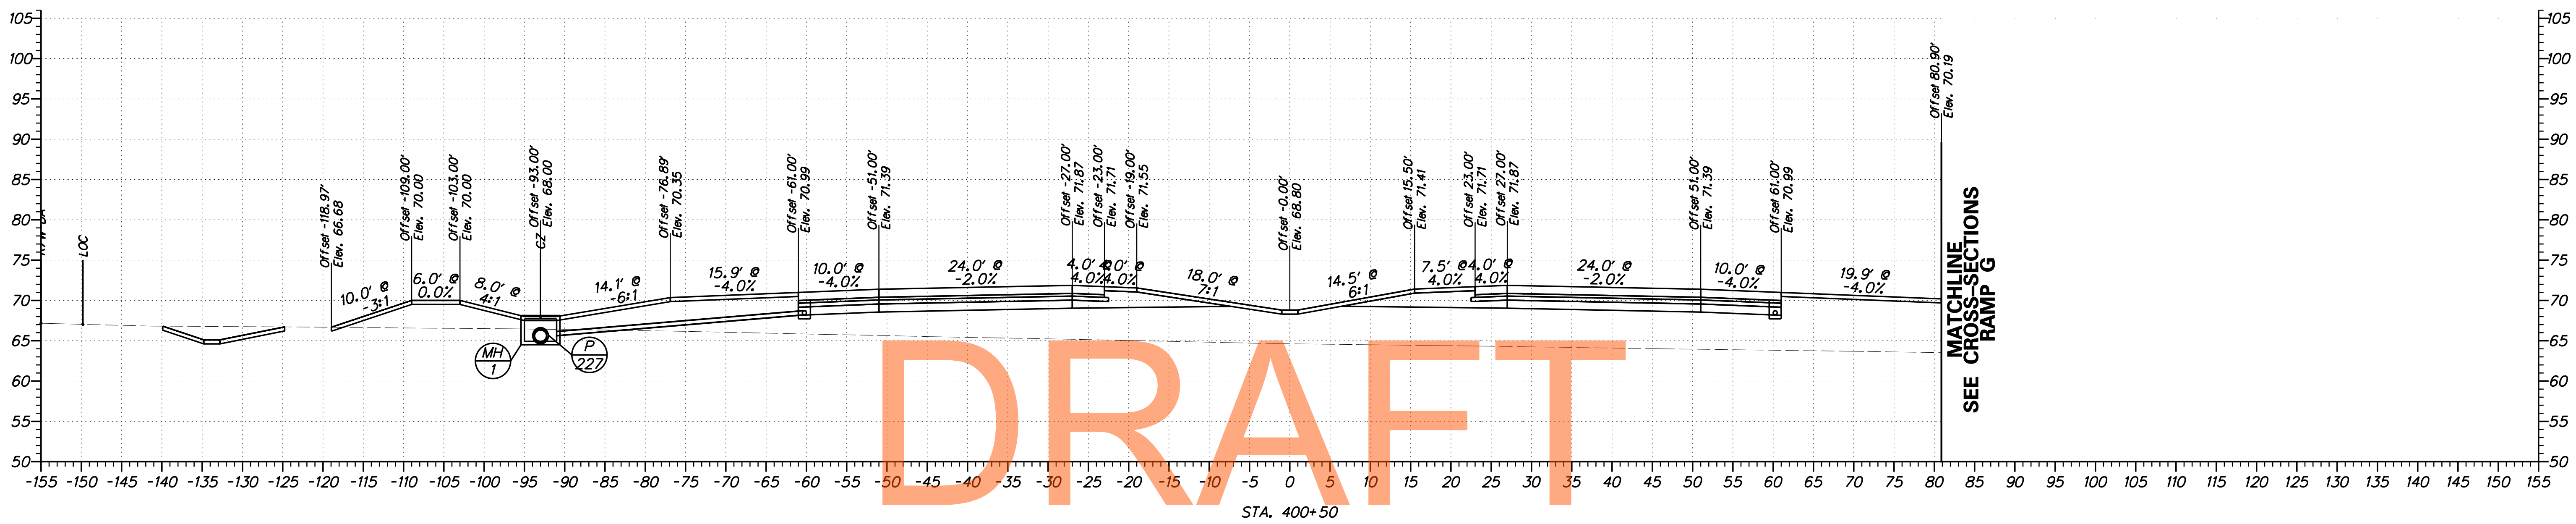



DRAFT

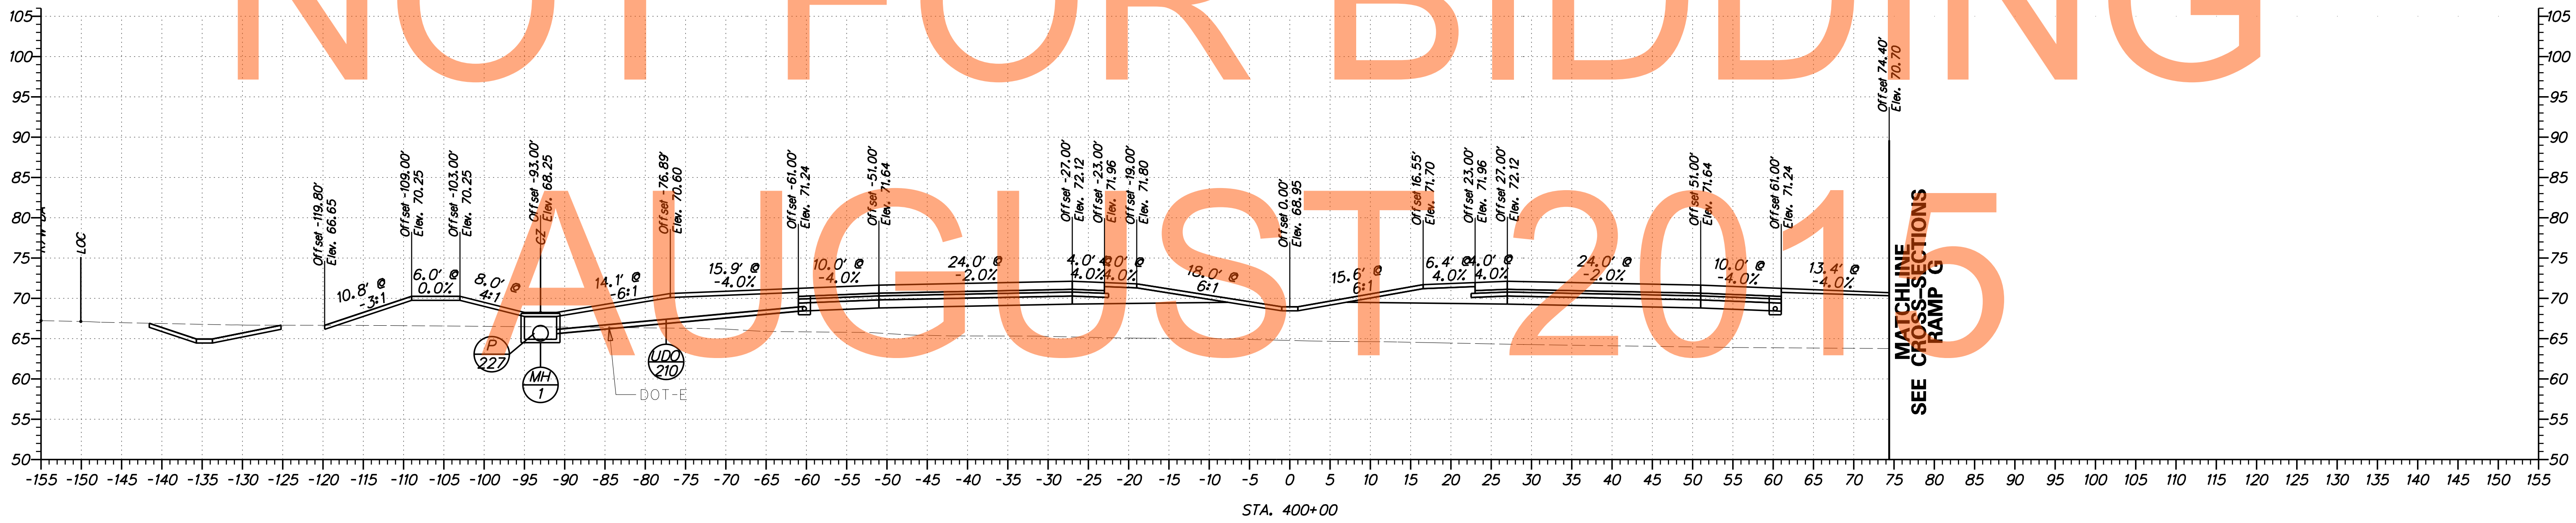

DRAFT

G:\60049040\_US30N\CIVIL\PLANS\2A\YSEC\X5155.DGN

<b>DELAWARE DEPARTMENT OF TRANSPORTATION</b>	ADDENDUMS / REVISIONS	SCALE  FEET	<b>US 301 LEVELS ROAD TO SUMMIT BRIDGE ROAD</b>	CONTRACT T200911303	BRIDGE NO.	<b>CROSS SECTIONS US 301 MAINLINE STA. 400+00 - STA. 400+50</b>	SHEET NO. 176
					COUNTY NEW CASTLE		DESIGNED BY: SS

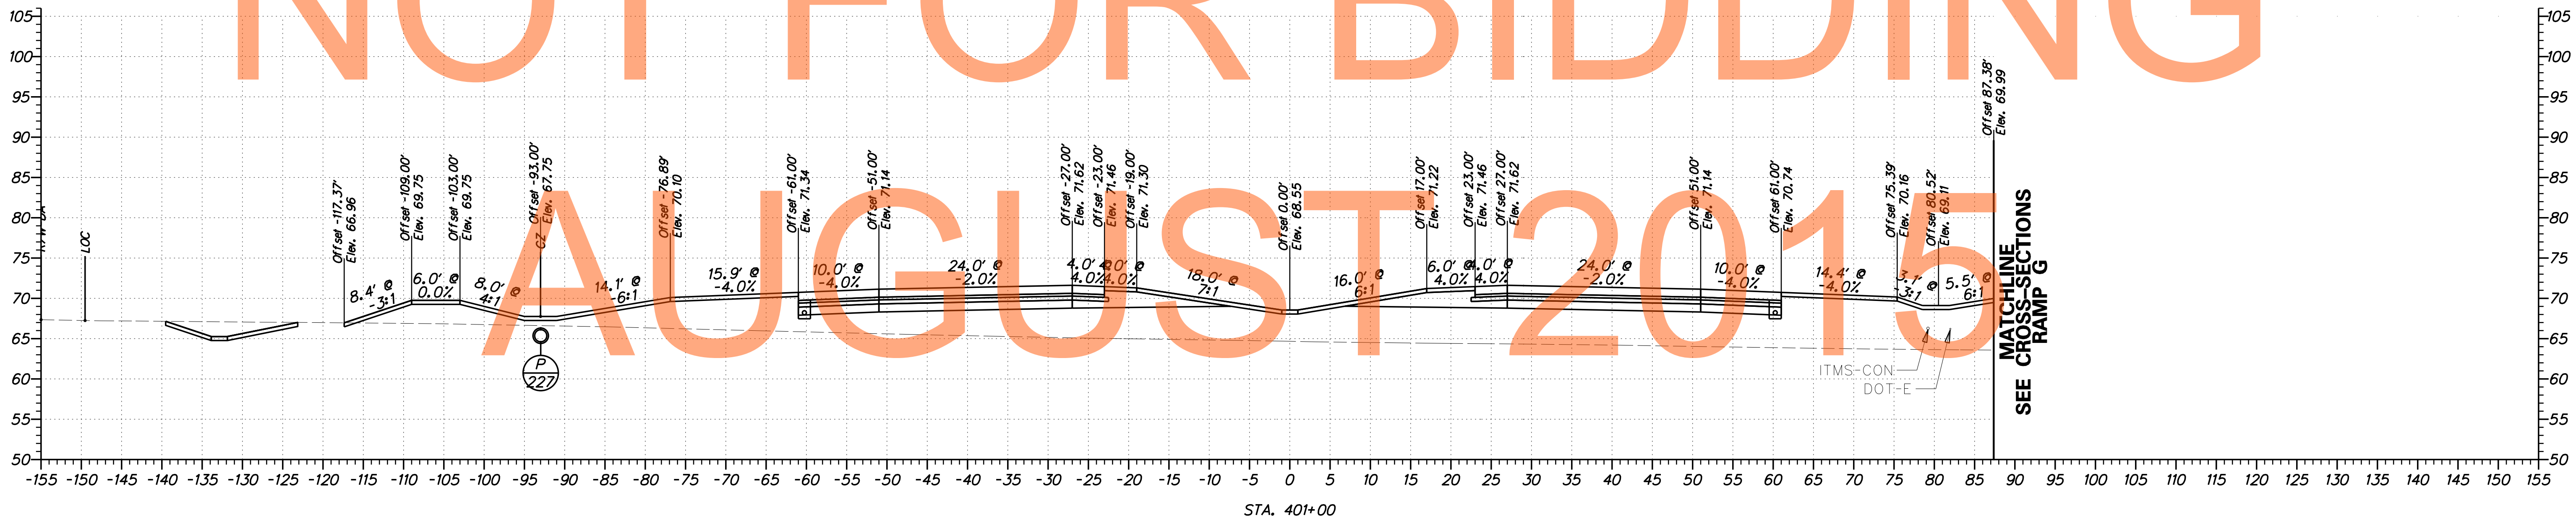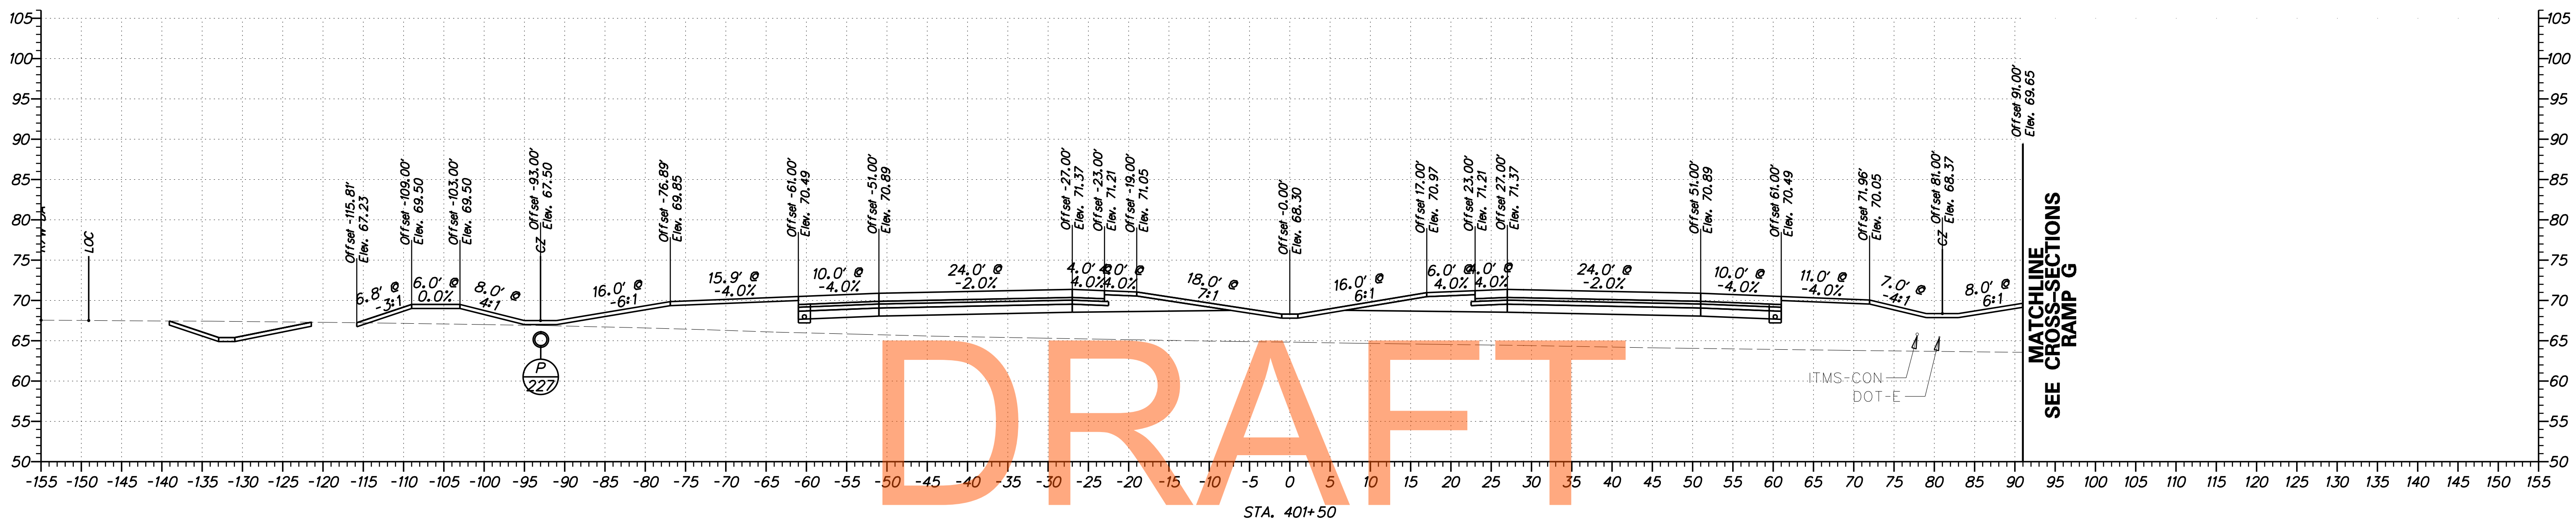



DRAFT

NOT FOR BIDDING

AUGUST 2015

G:\60049040 US301\CIVIL\PLANS\2A\YSEC\X5159.DGN



<b>DELAWARE DEPARTMENT OF TRANSPORTATION</b>	ADDENDUMS / REVISIONS	SCALE  FEET	<b>US 301 LEVELS ROAD TO SUMMIT BRIDGE ROAD</b>	CONTRACT	BRIDGE NO.	<b>CROSS SECTIONS US 301 MAINLINE STA. 401+00 - STA. 401+50</b>	SHEET NO.
					T200911303		
				COUNTY	CHECKED BY: AM	TOTAL SHTS.	518
				NEW CASTLE			

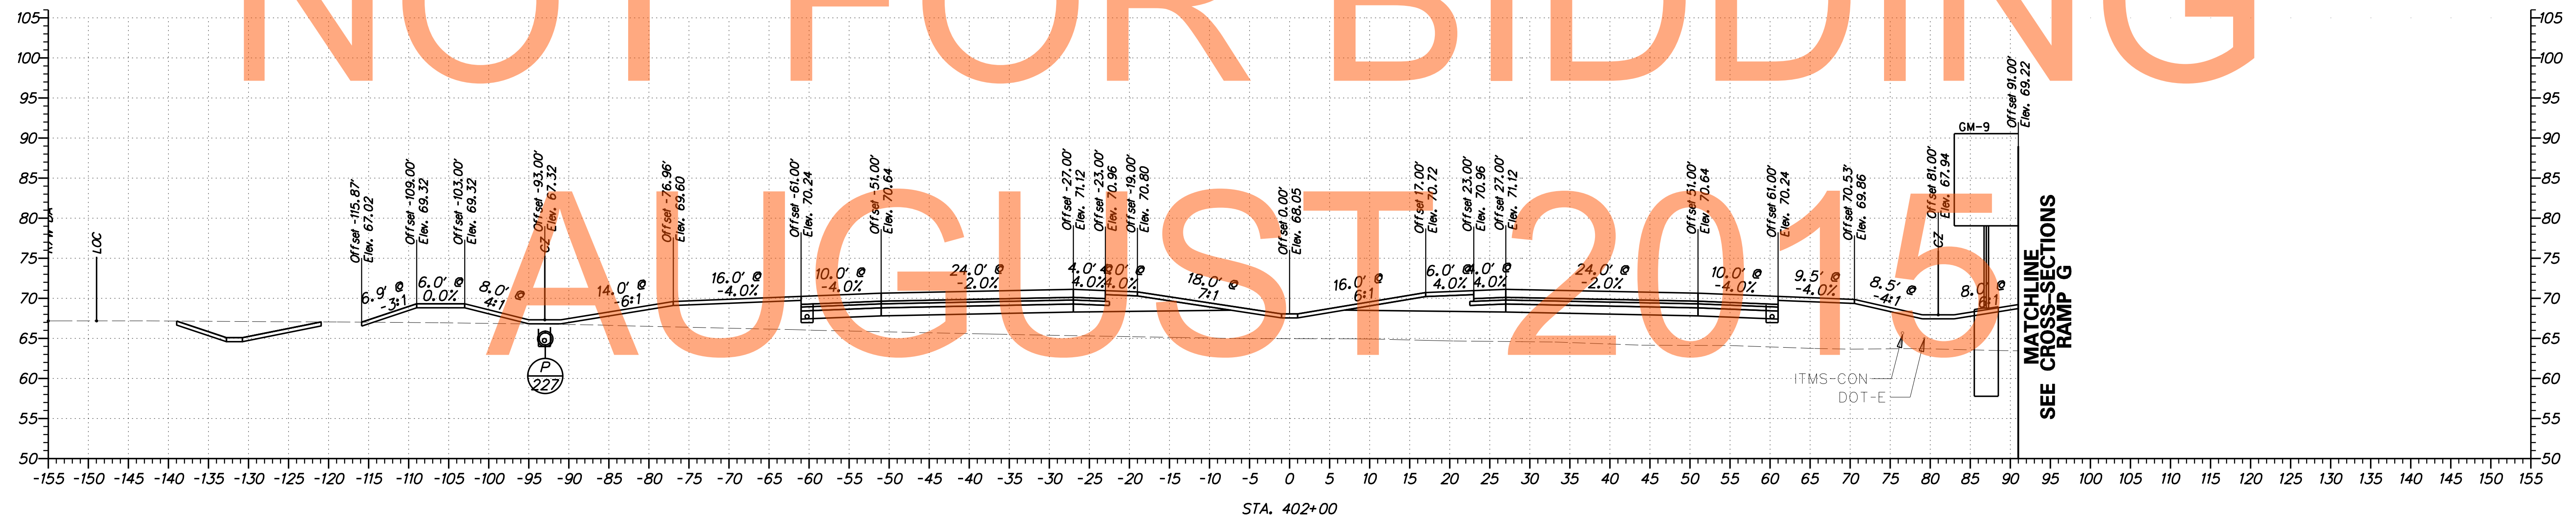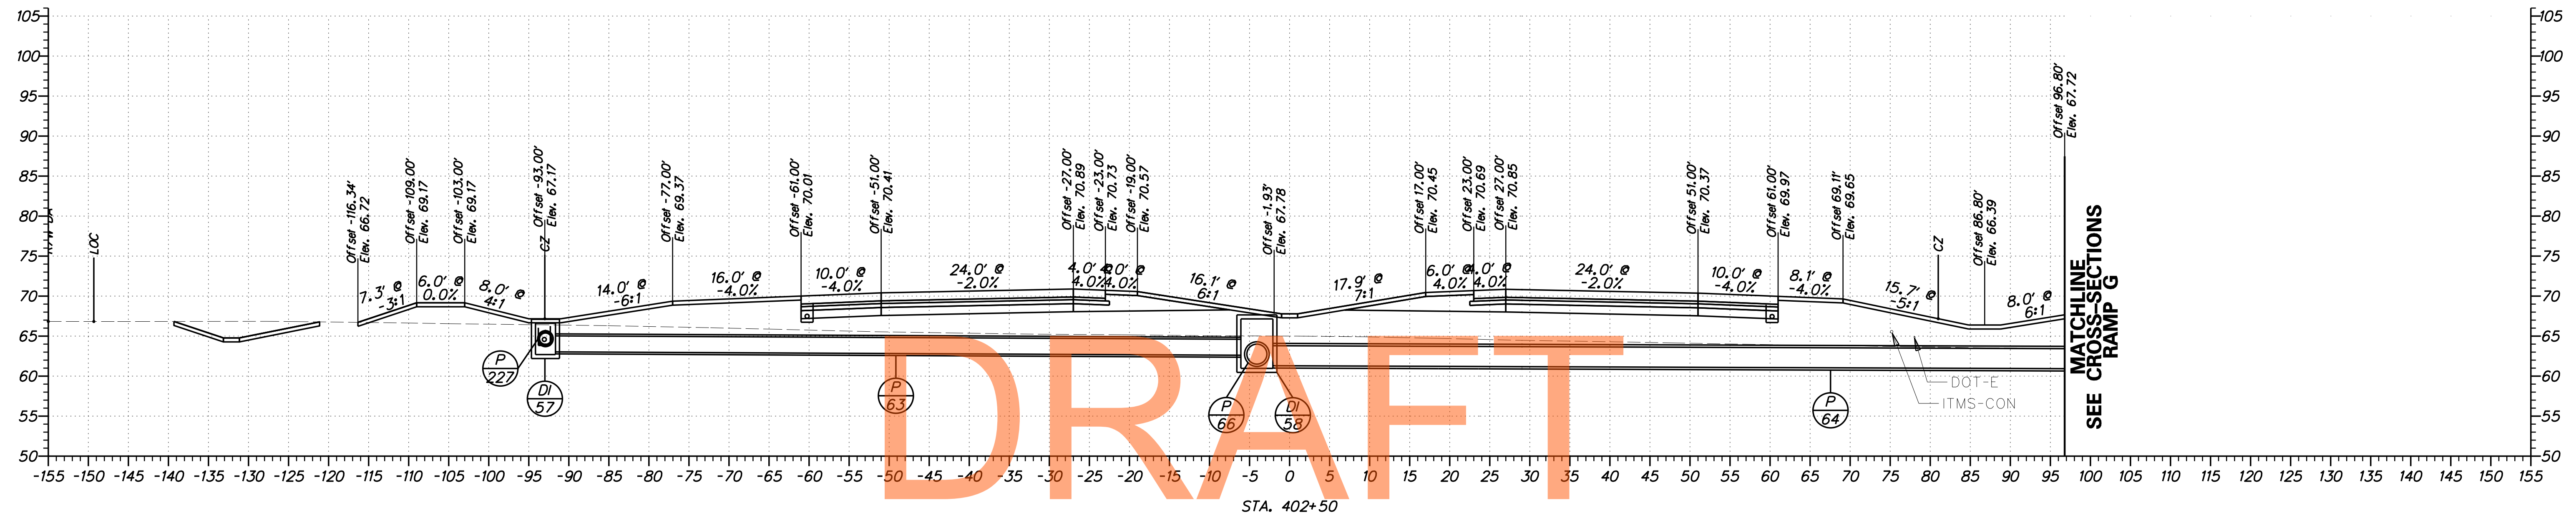

NOT FOR BIDDING  
AUGUST 2015

G:\60049040 US30N\CIVIL\PLANS\2A\YSEC\X5160.DGN

<b>DELAWARE DEPARTMENT OF TRANSPORTATION</b>	ADDENDUMS / REVISIONS	SCALE  FEET	<b>US 301 LEVELS ROAD TO SUMMIT BRIDGE ROAD</b>	CONTRACT T20091303	BRIDGE NO. 	<b>CROSS SECTIONS US 301 MAINLINE STA. 402+00 - STA. 402+50</b>	SHEET NO. 178
					COUNTY NEW CASTLE		DESIGNED BY: SS CHECKED BY: AM

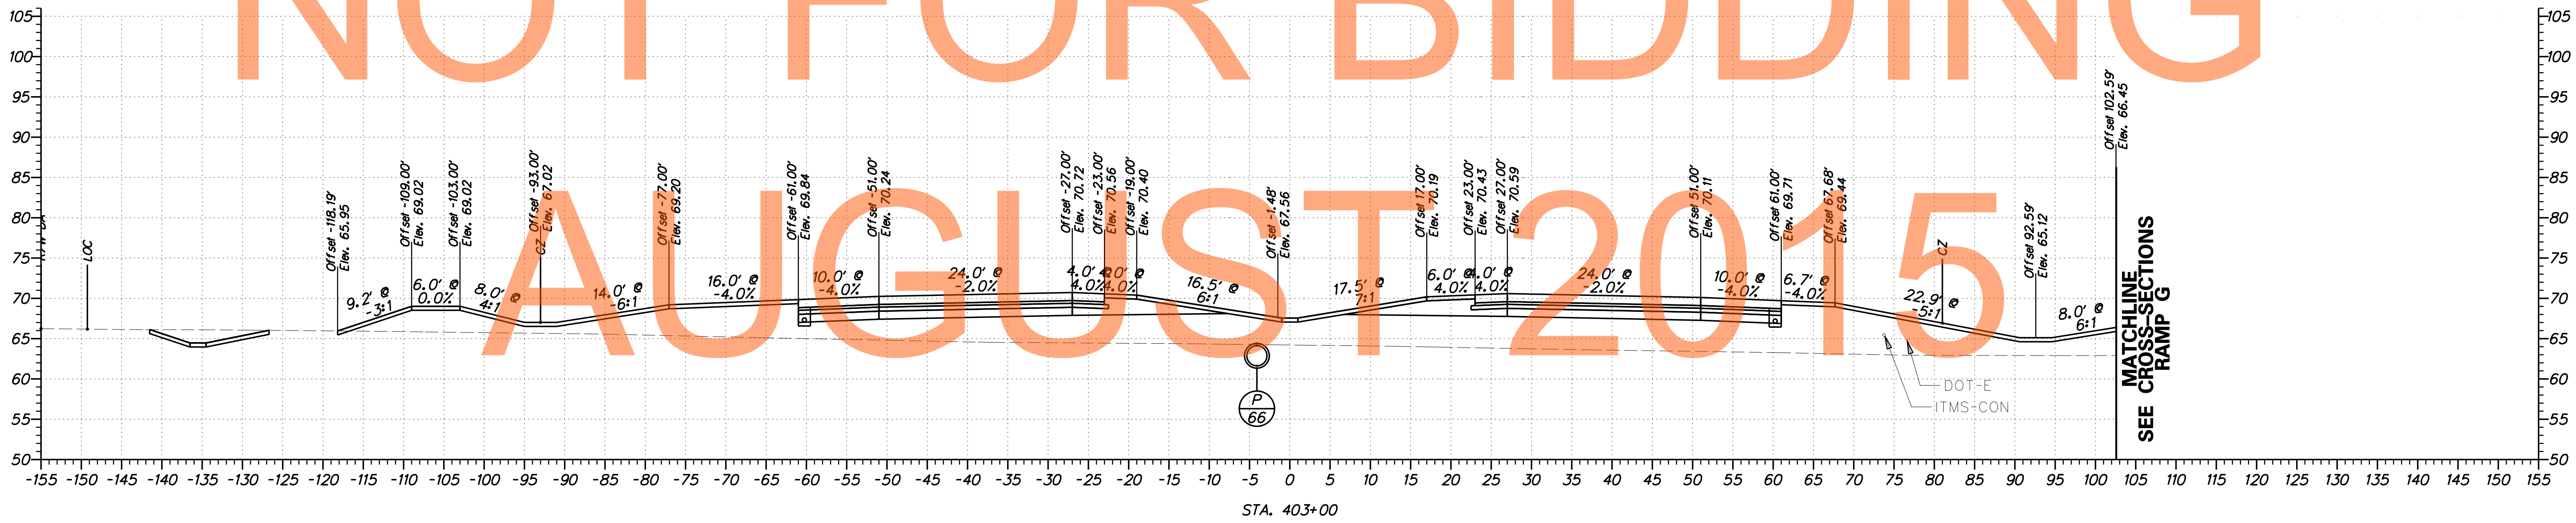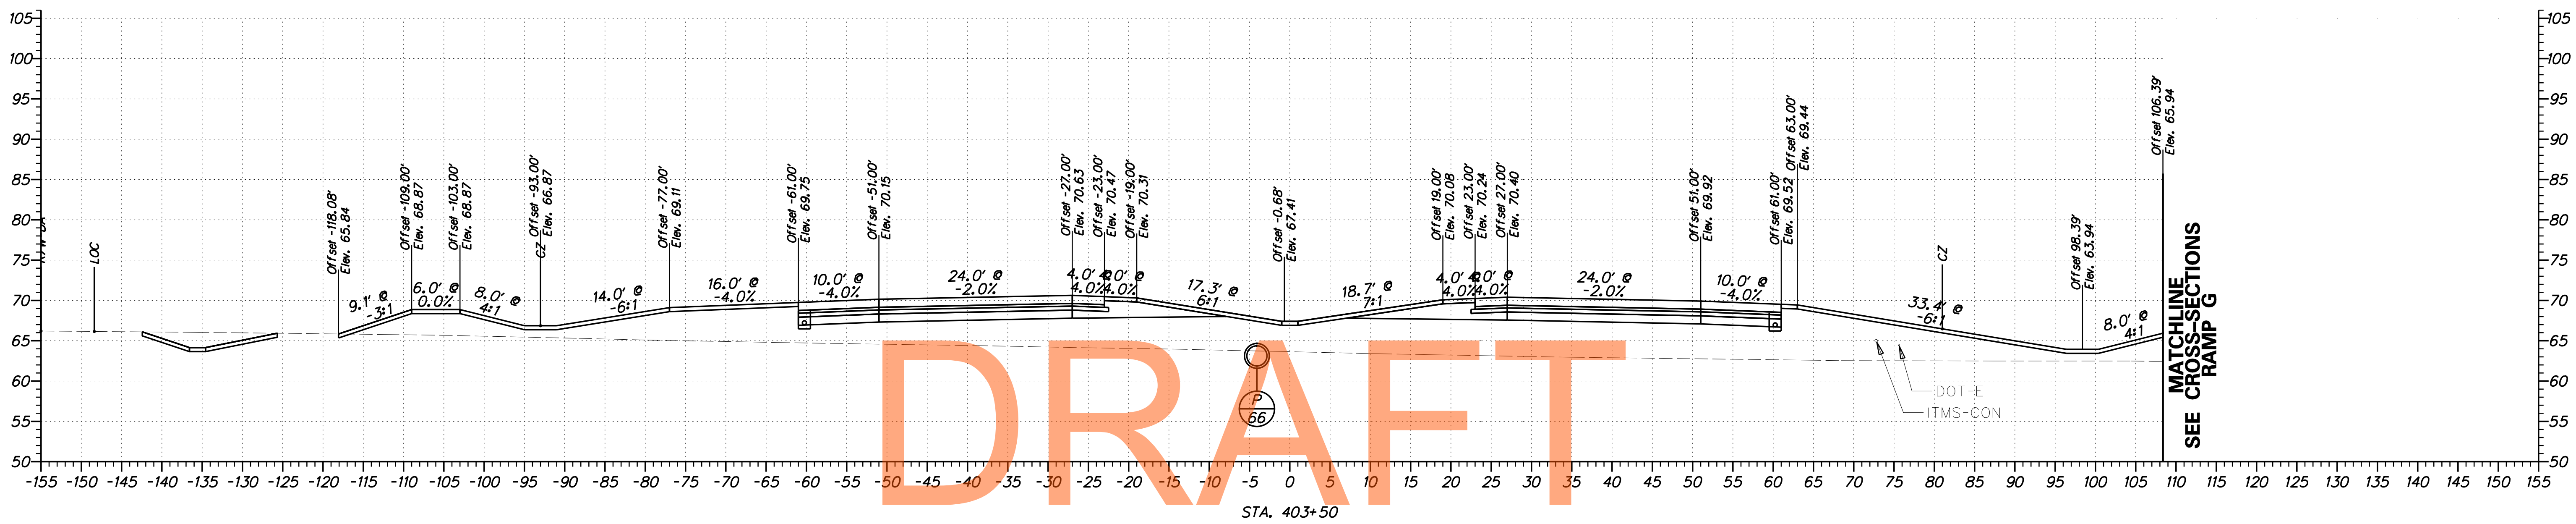

**DRAFT**


**NOT FOR BIDDING**

**AUGUST 2015**

G:\60049040\_US30N\CIVIL\PLANS\2A\XSEC\X5161.DGN



ADDENDUMS / REVISIONS


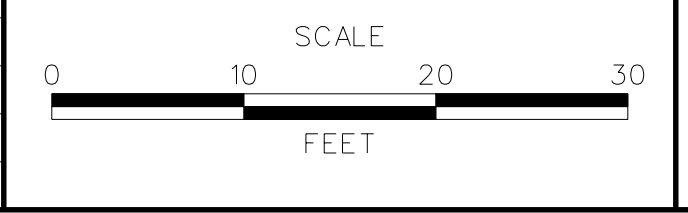


**US 301  
LEVELS ROAD  
TO SUMMIT BRIDGE ROAD**

CONTRACT T200911303	BRIDGE NO.
COUNTY NEW CASTLE	DESIGNED BY: SS
	CHECKED BY: AM

**CROSS SECTIONS  
US 301 MAINLINE  
STA. 403+00 - STA. 403+50**

SHEET NO. 179
TOTAL SHTS. 518

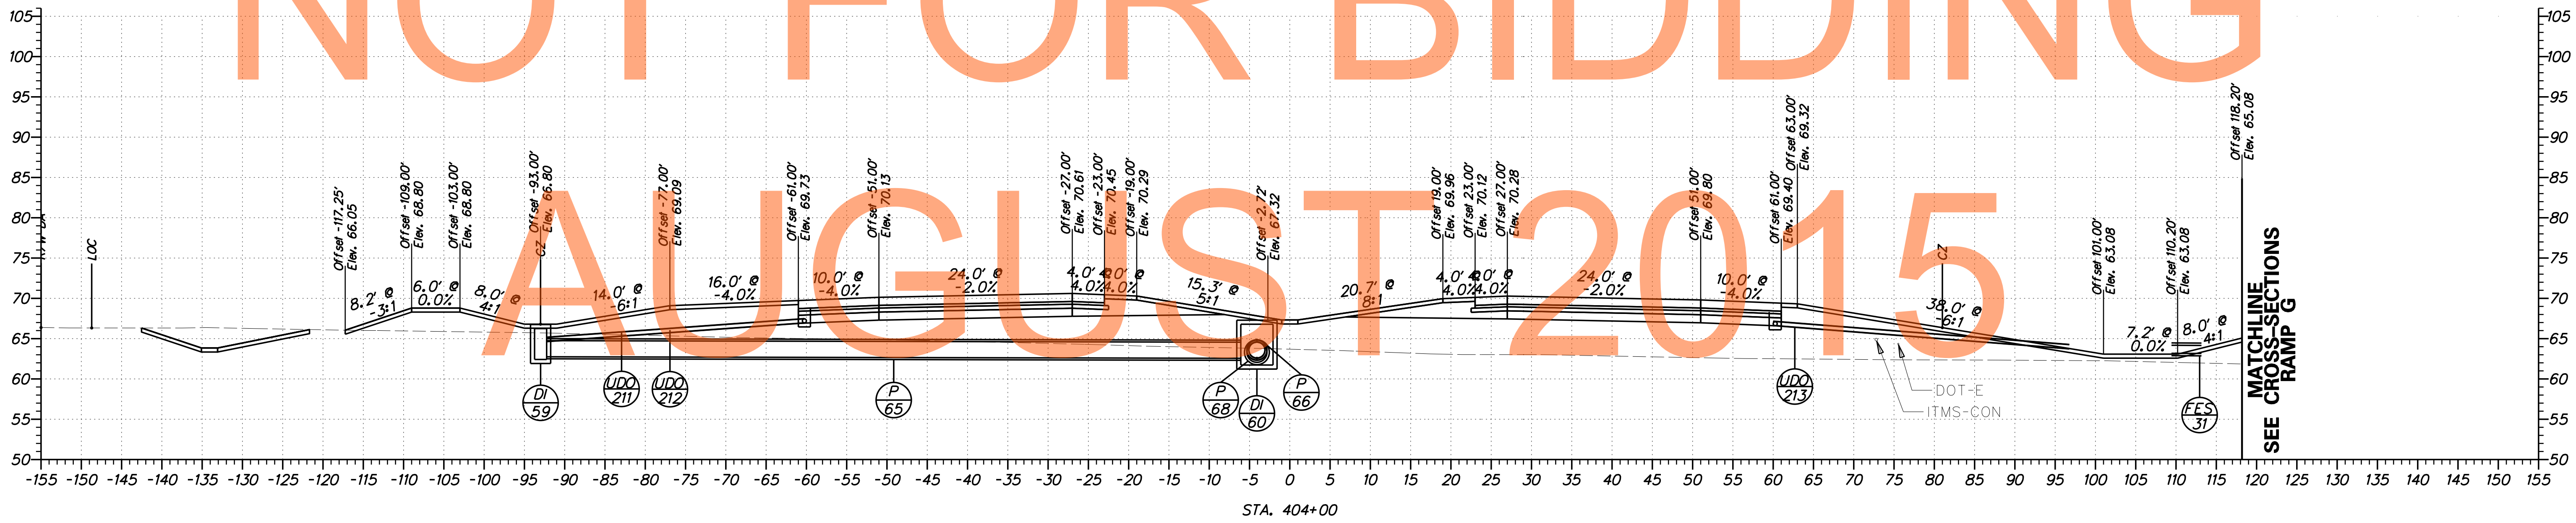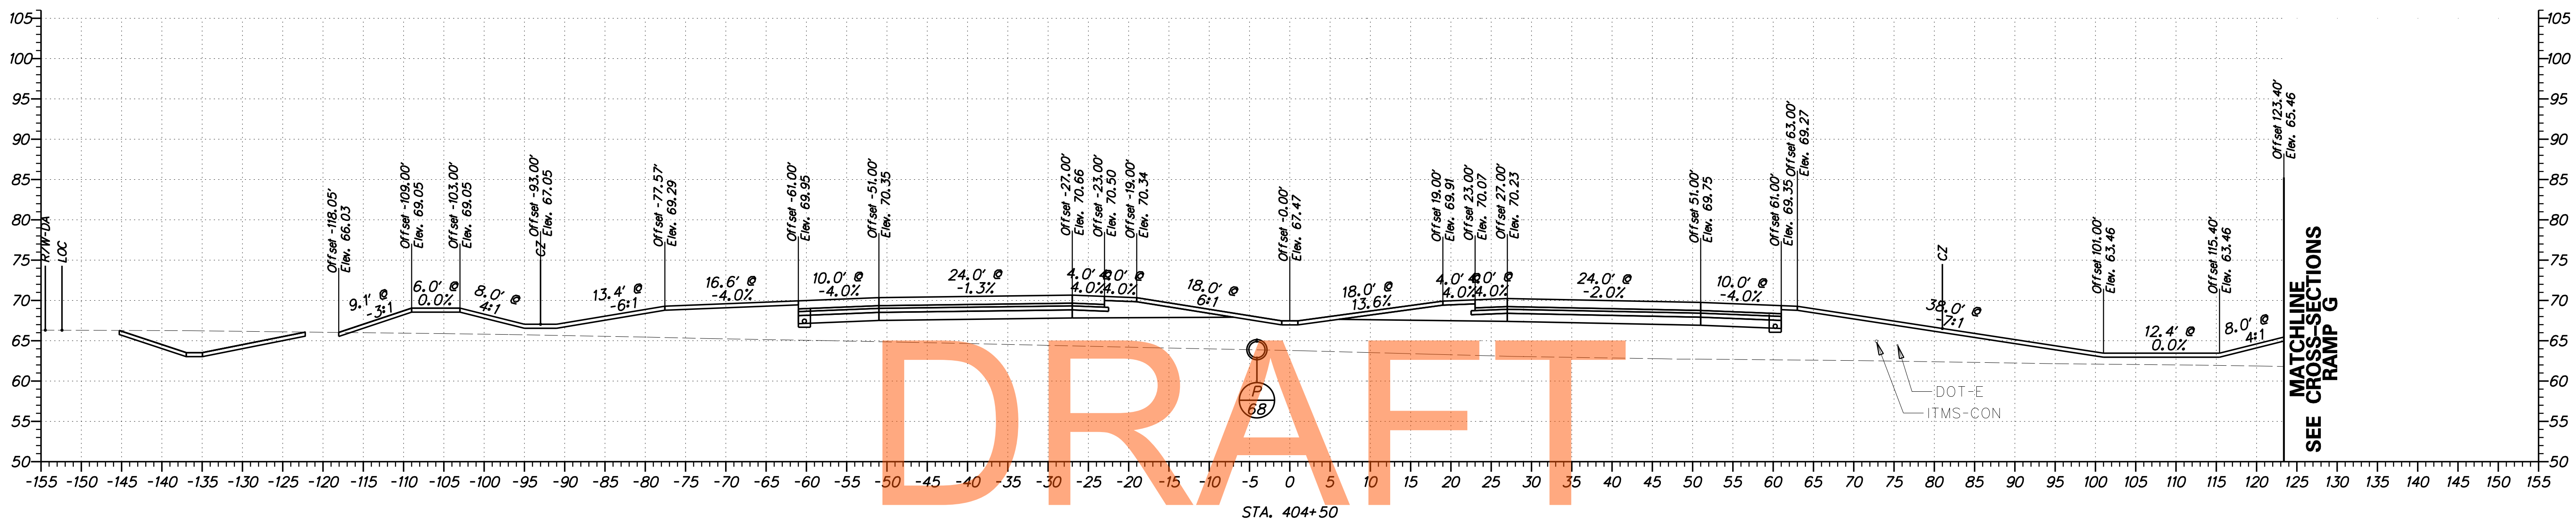


DRAFT

NOT FOR BIDDING

AUGUST 2015

ADDENDUMS / REVISIONS

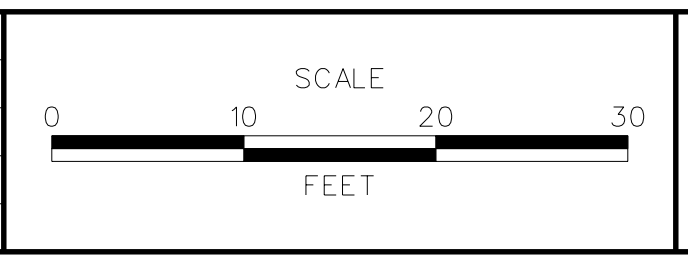


**US 301  
LEVELS ROAD  
TO SUMMIT BRIDGE ROAD**

CONTRACT T200911303	BRIDGE NO. <span style="border: 1px solid black; display: inline-block; width: 50px; height: 15px;"></span>
COUNTY NEW CASTLE	DESIGNED BY: SS
	CHECKED BY: AM

**CROSS SECTIONS  
US 301 MAINLINE  
STA. 404+00 - STA. 404+50**


SHEET NO. 180
TOTAL SHTS. 518

G:\60049040 US301\CIVIL\PLANS\2A\YSEC\X5162.DGN

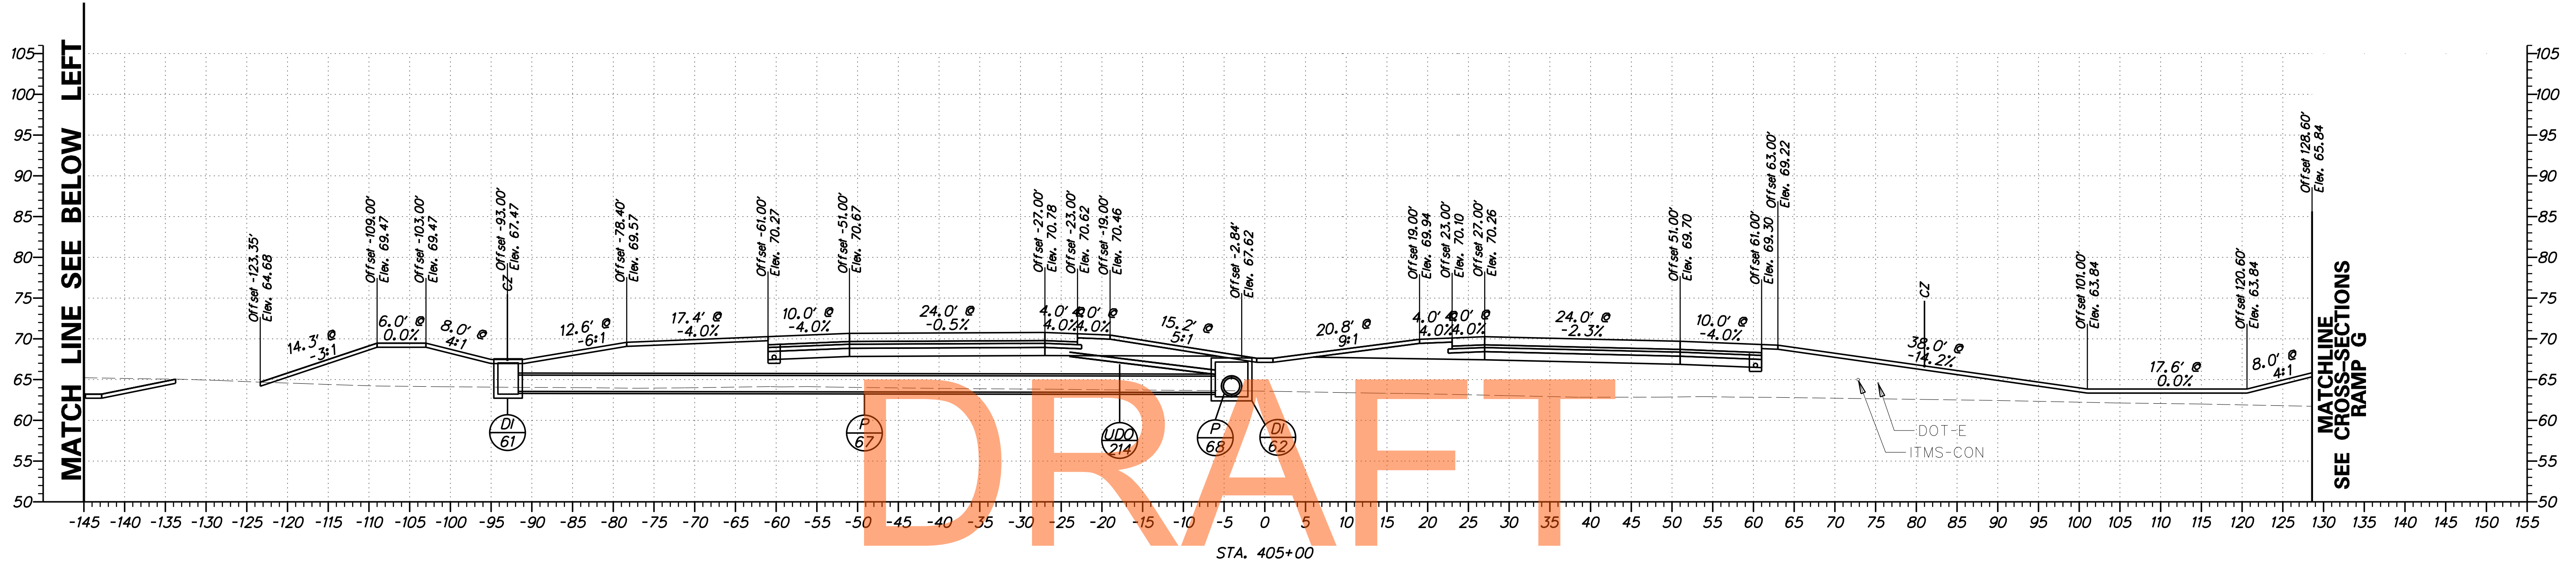

NOT FOR BIDDING


AUGUST 2015

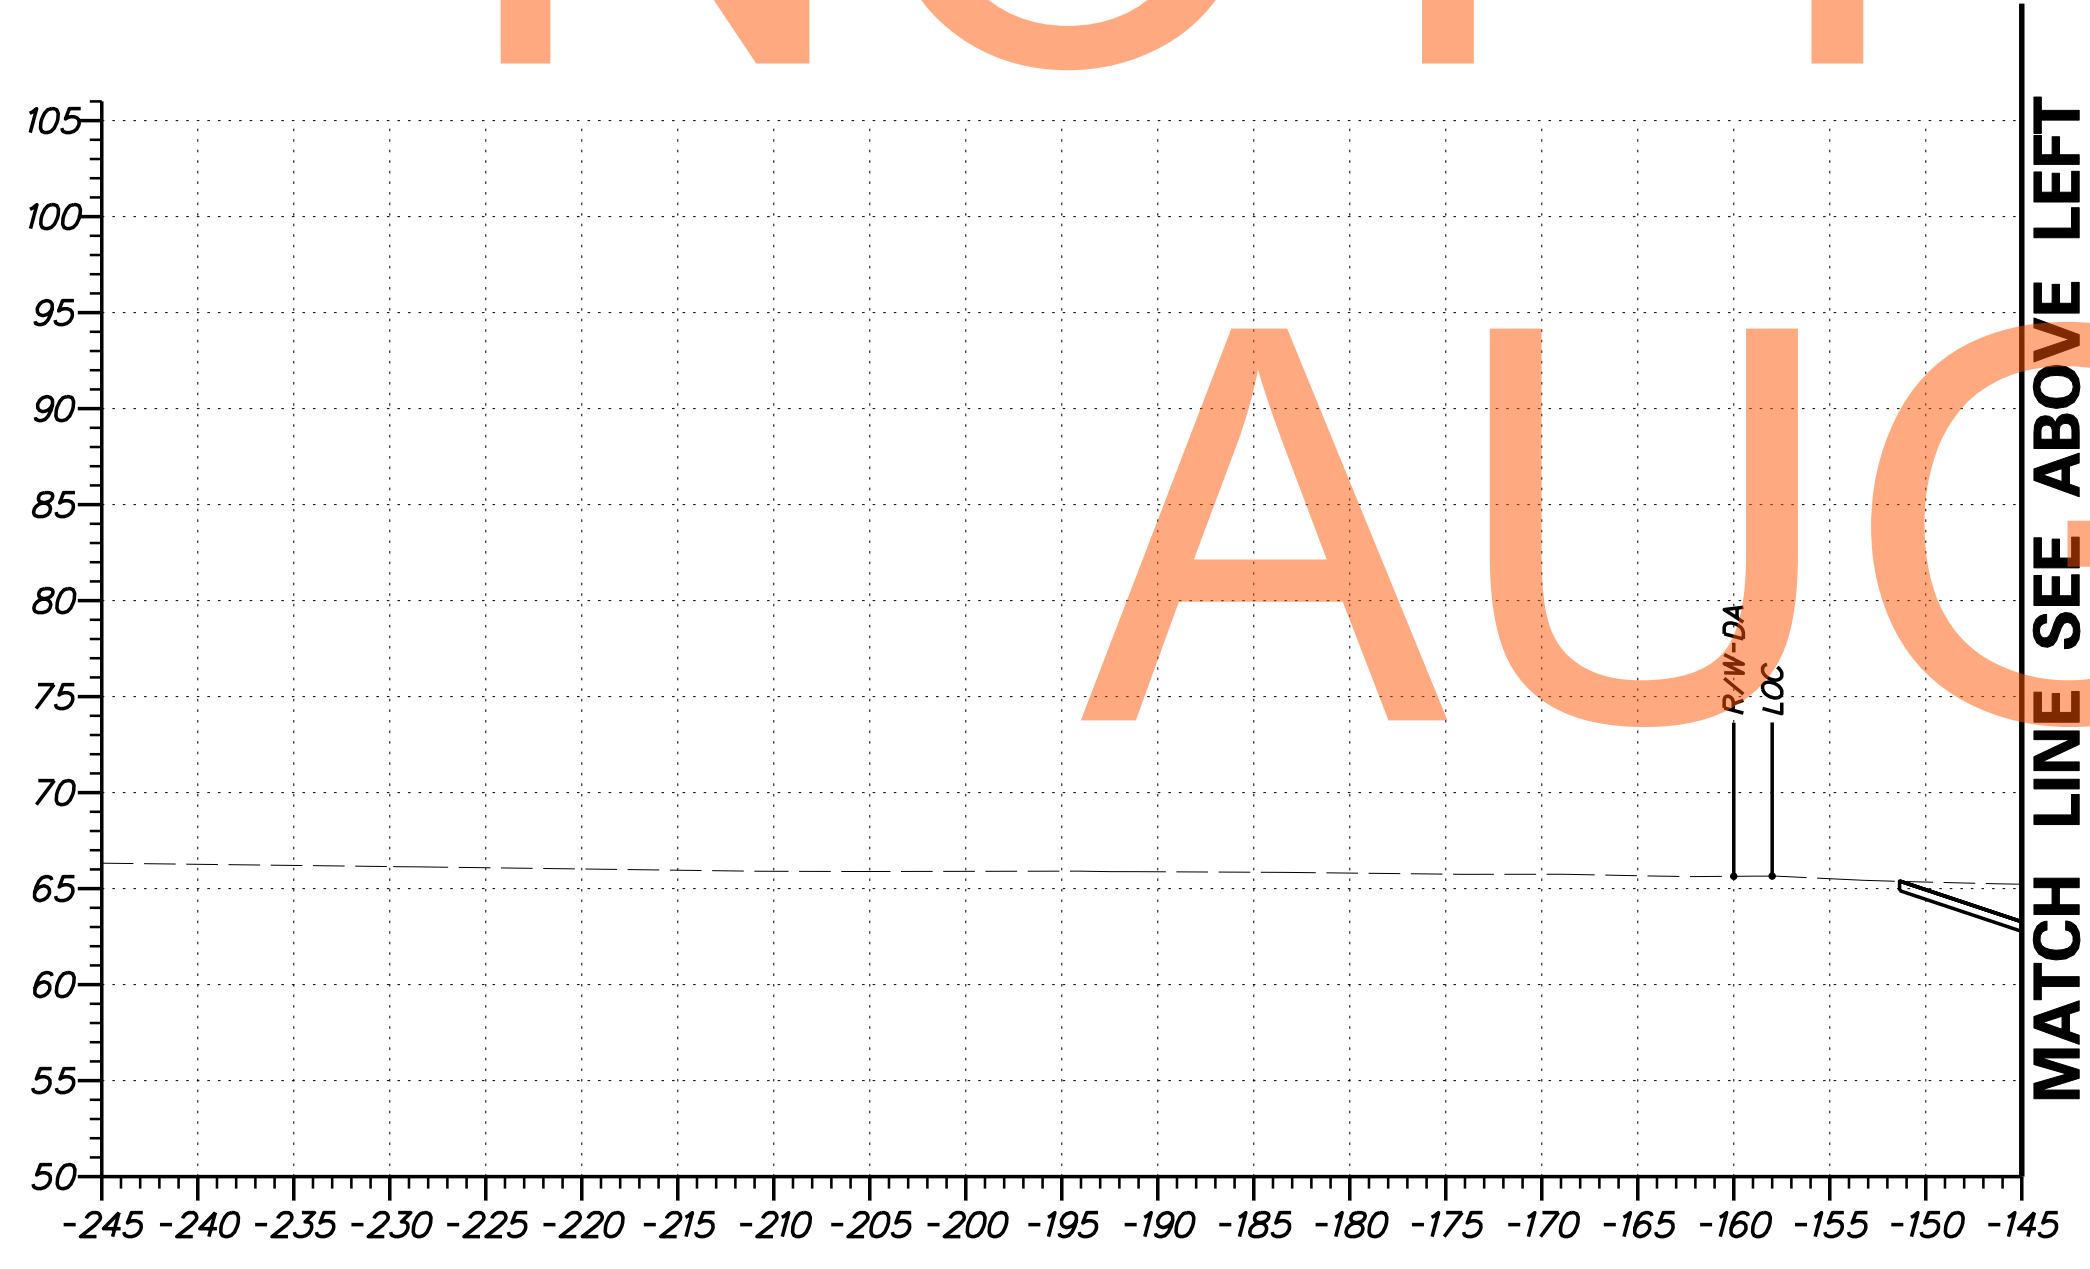

G:\60049040 US301\CIVIL\PLANS\2A\YSEC\X5163.DGN



ADDENDUMS / REVISIONS	

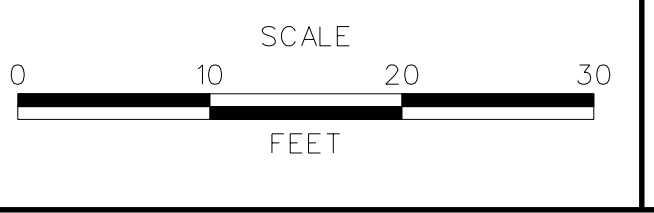


**US 301 LEVELS ROAD TO SUMMIT BRIDGE ROAD**

CONTRACT	BRIDGE NO.
T20091303	DESIGNED BY: SS
COUNTY	CHECKED BY: AM
NEW CASTLE	

**CROSS SECTIONS US 301 MAINLINE STA. 405 + 00**


SHEET NO.	181
TOTAL SHTS.	518



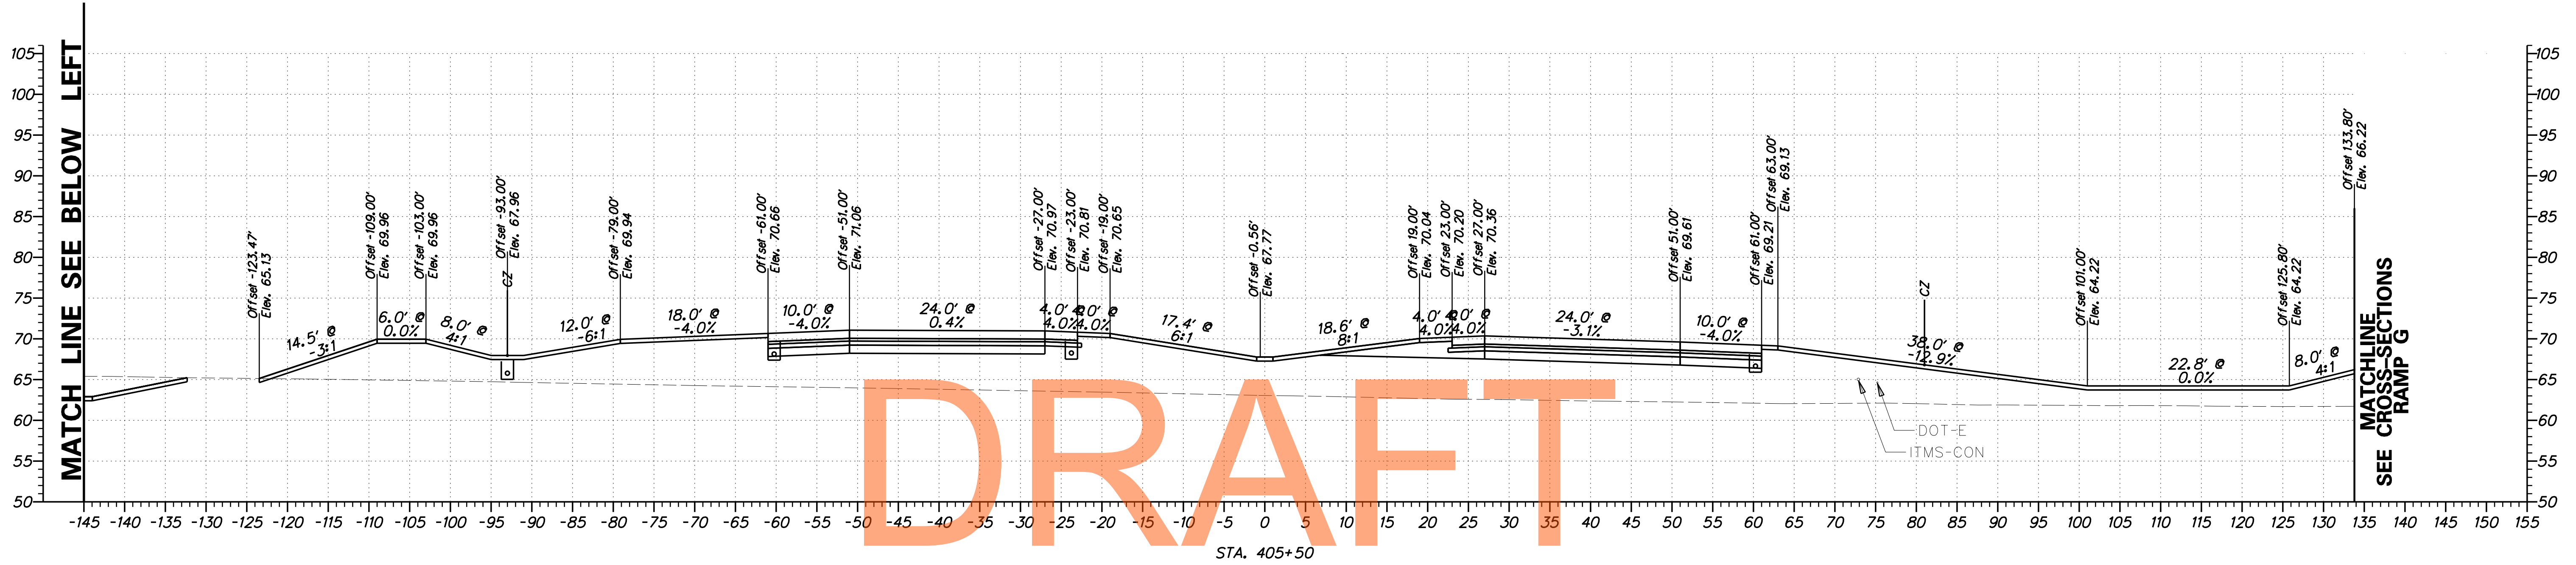

DRAFT


NOT FOR BIDDING

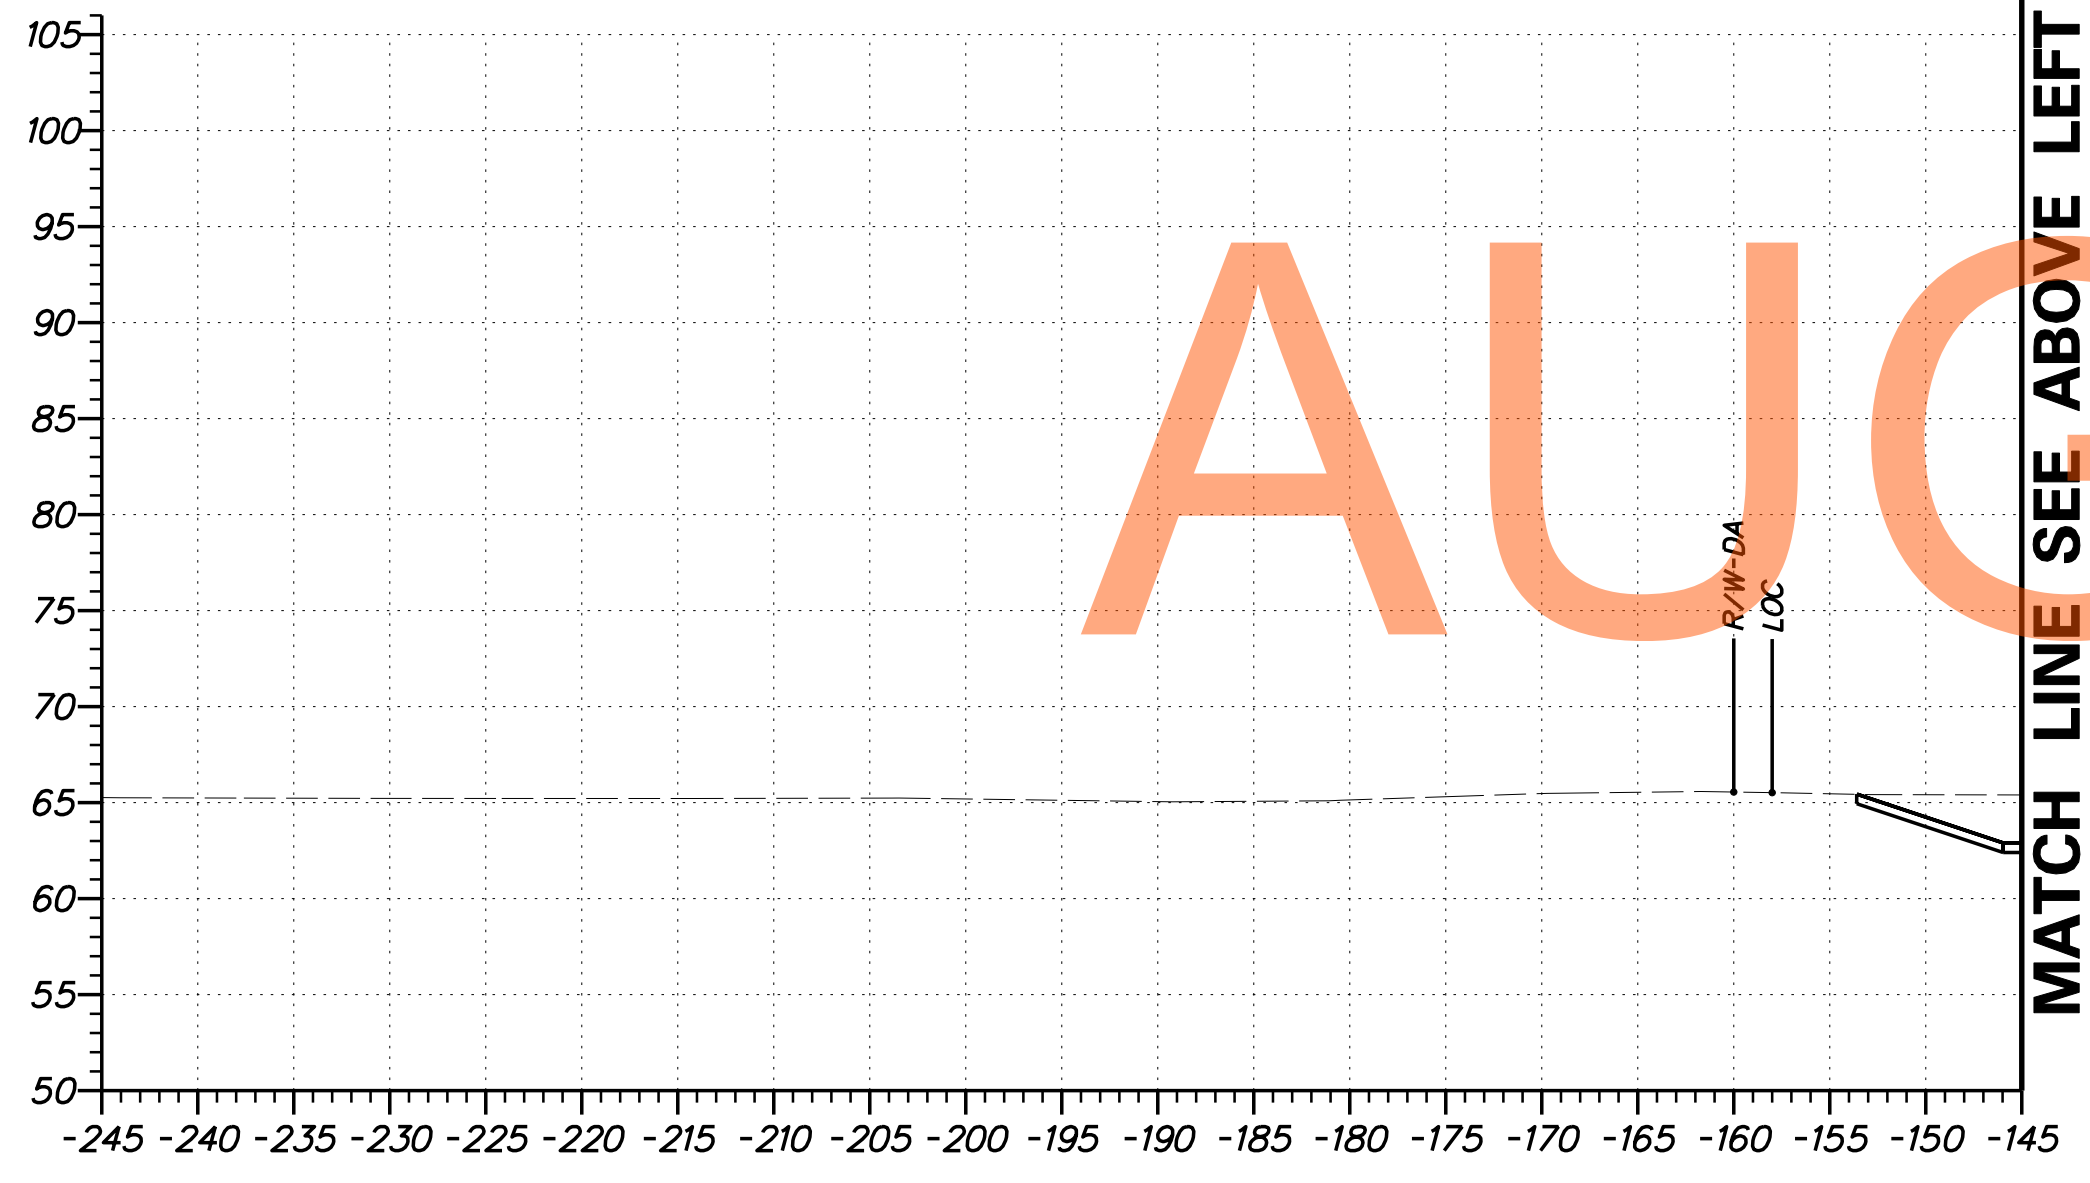

G:\60049040 US30N\CIVIL\PLANS\2A\XSEC\X5164.DGN



ADDENDUMS / REVISIONS

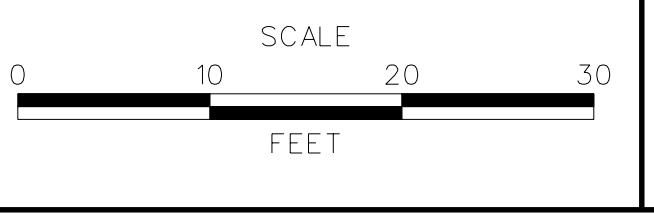


US 301  
LEVELS ROAD  
TO SUMMIT BRIDGE ROAD

CONTRACT	BRIDGE NO.
T20091303	DESIGNED BY: SS
COUNTY	CHECKED BY: AM
NEW CASTLE	

CROSS SECTIONS  
US 301 MAINLINE  
STA. 405 + 50


SHEET NO.
182
TOTAL SHTS.
518

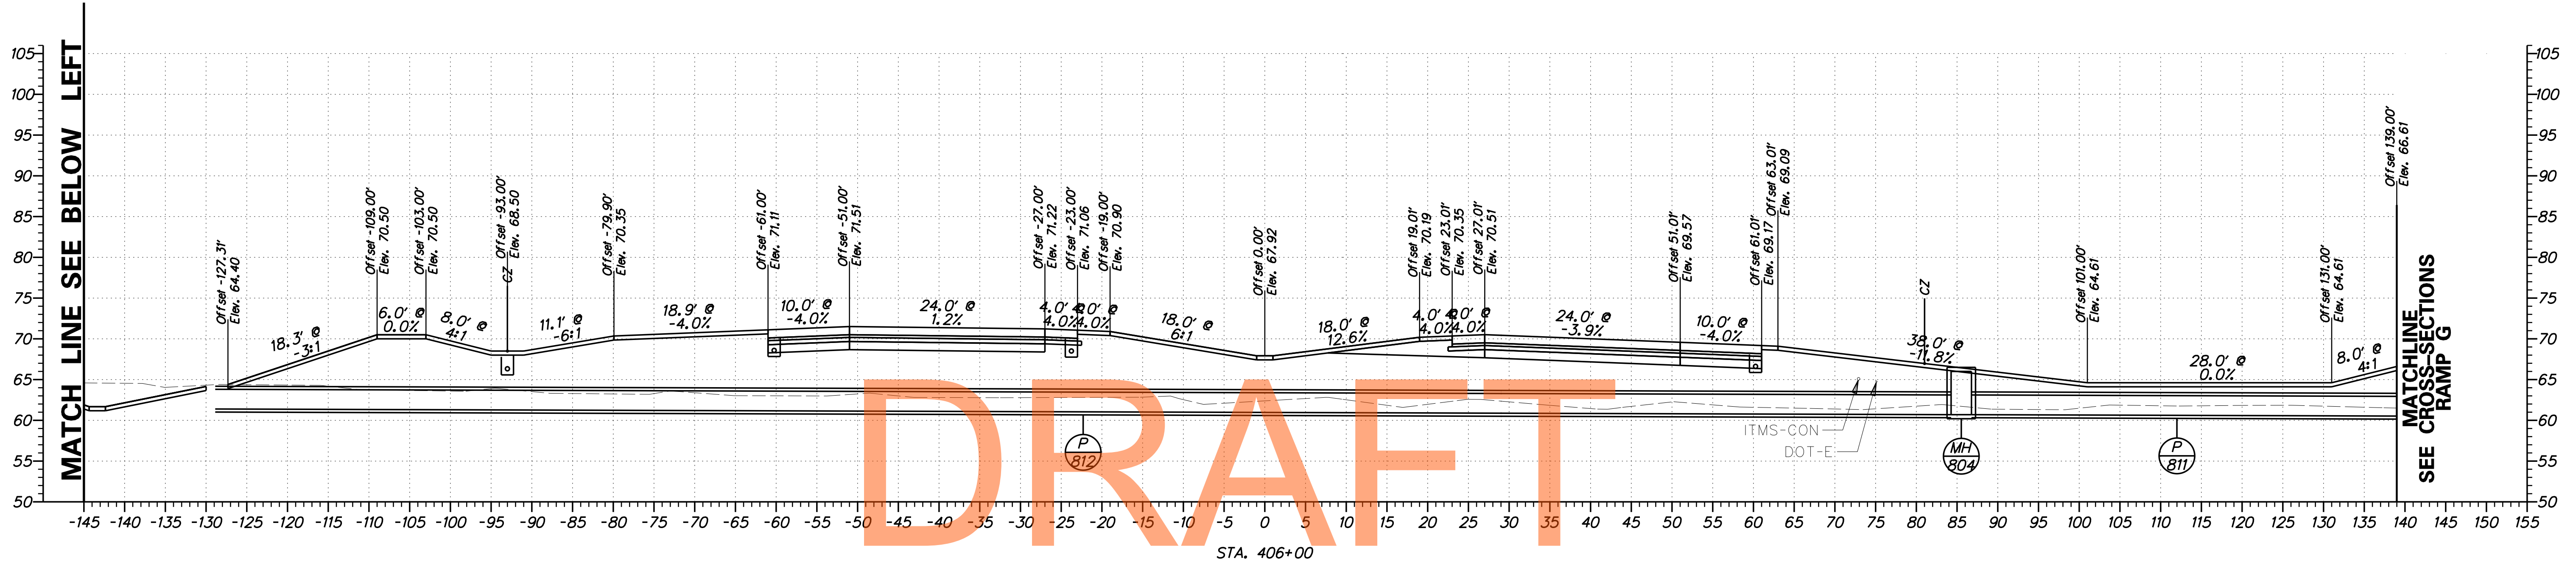

**DRAFT**


**NOT FOR BIDDING**

**AUGUST 2015**

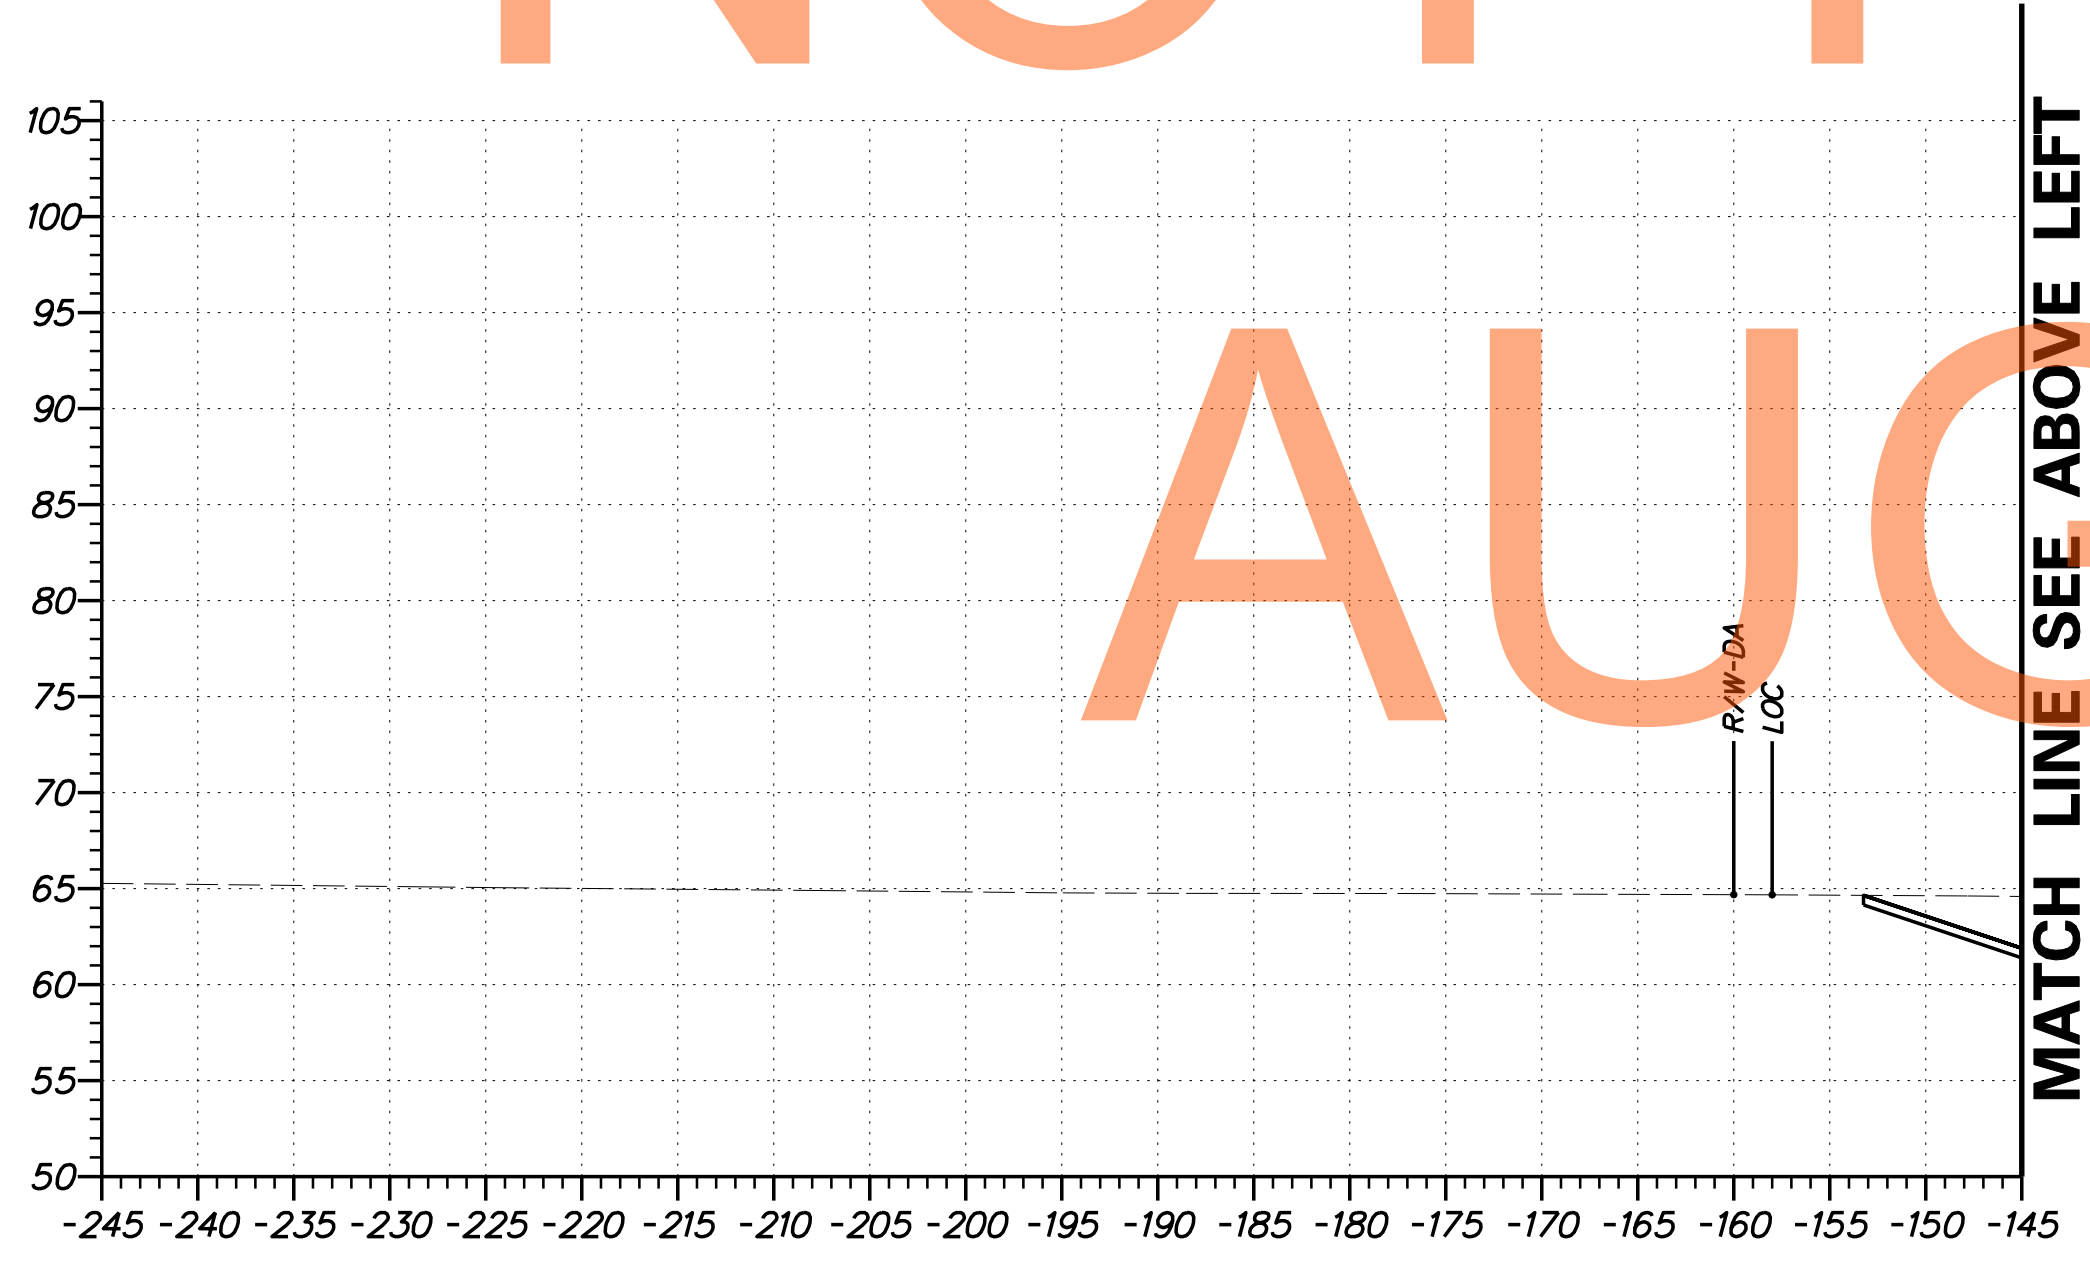


G:\60049040 US30N\CIVIL\PLANS\2A\XSEC\X5165.DGN

<p><b>DELAWARE DEPARTMENT OF TRANSPORTATION</b></p>	ADDENDUMS / REVISIONS		<p>SCALE</p> <p>0 10 20 30</p> <p>FEET</p>	<p><b>US 301 LEVELS ROAD TO SUMMIT BRIDGE ROAD</b></p>		<p>CONTRACT</p> <p>T200911303</p>	<p>BRIDGE NO.</p>	<p><b>CROSS SECTIONS US 301 MAINLINE STA. 406 + 00</b></p>	<p>SHEET NO.</p> <p>183</p>
					<p>COUNTY</p> <p>NEW CASTLE</p>	<p>DESIGNED BY: SS</p>	<p>CHECKED BY: AM</p>		<p>TOTAL SHTS.</p> <p>518</p>

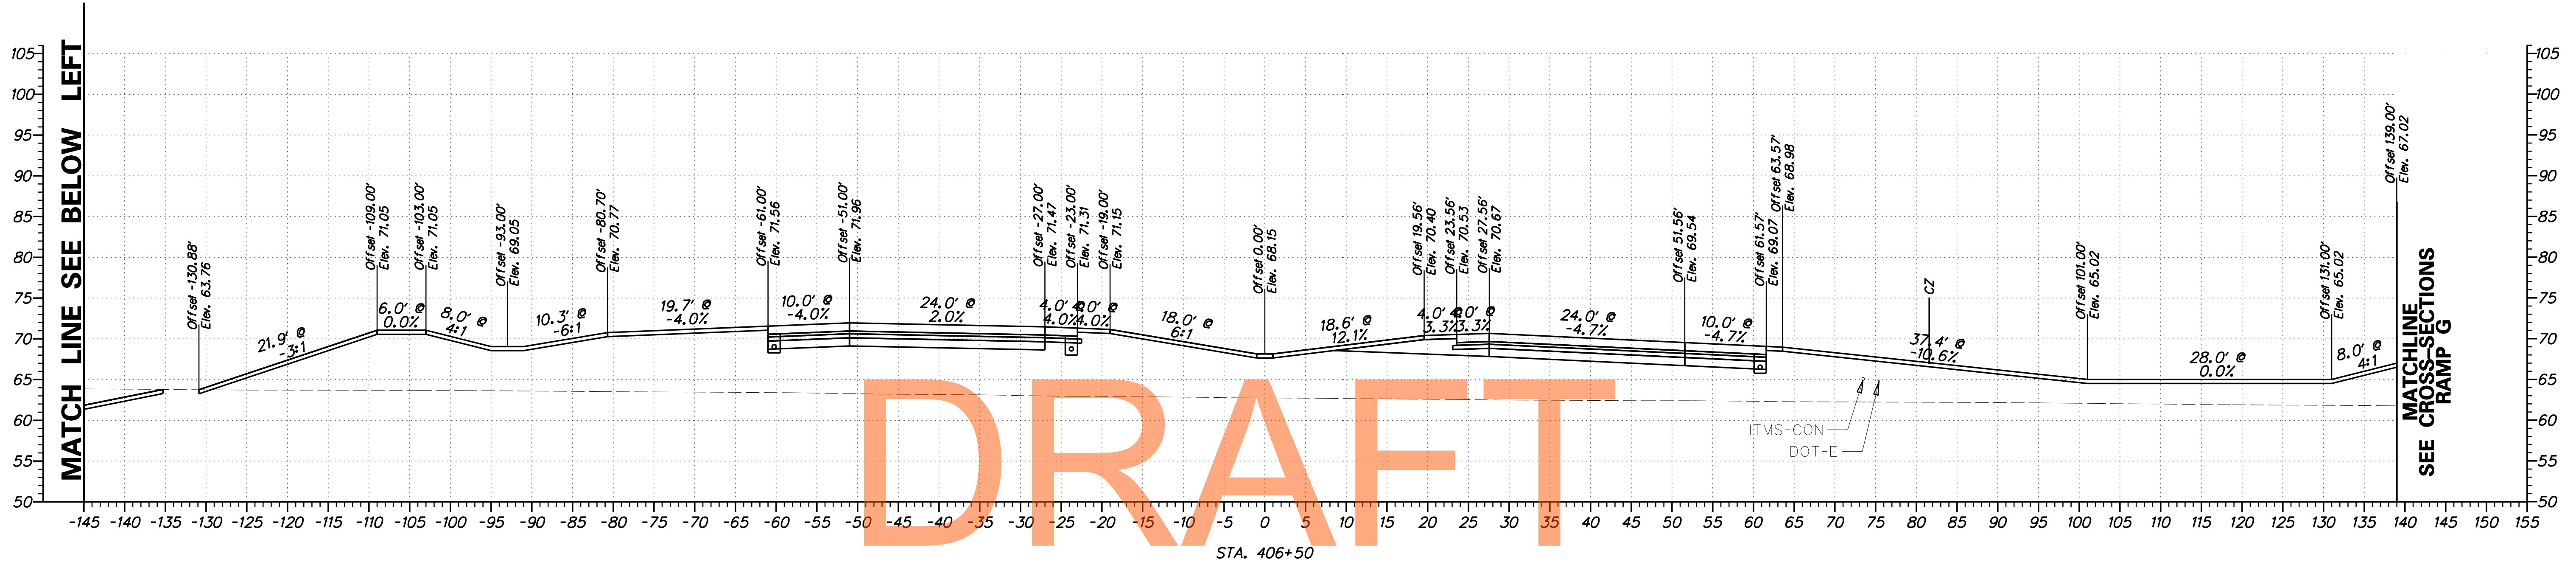


**NOT FOR BIDDING**

**AUGUST 2015**

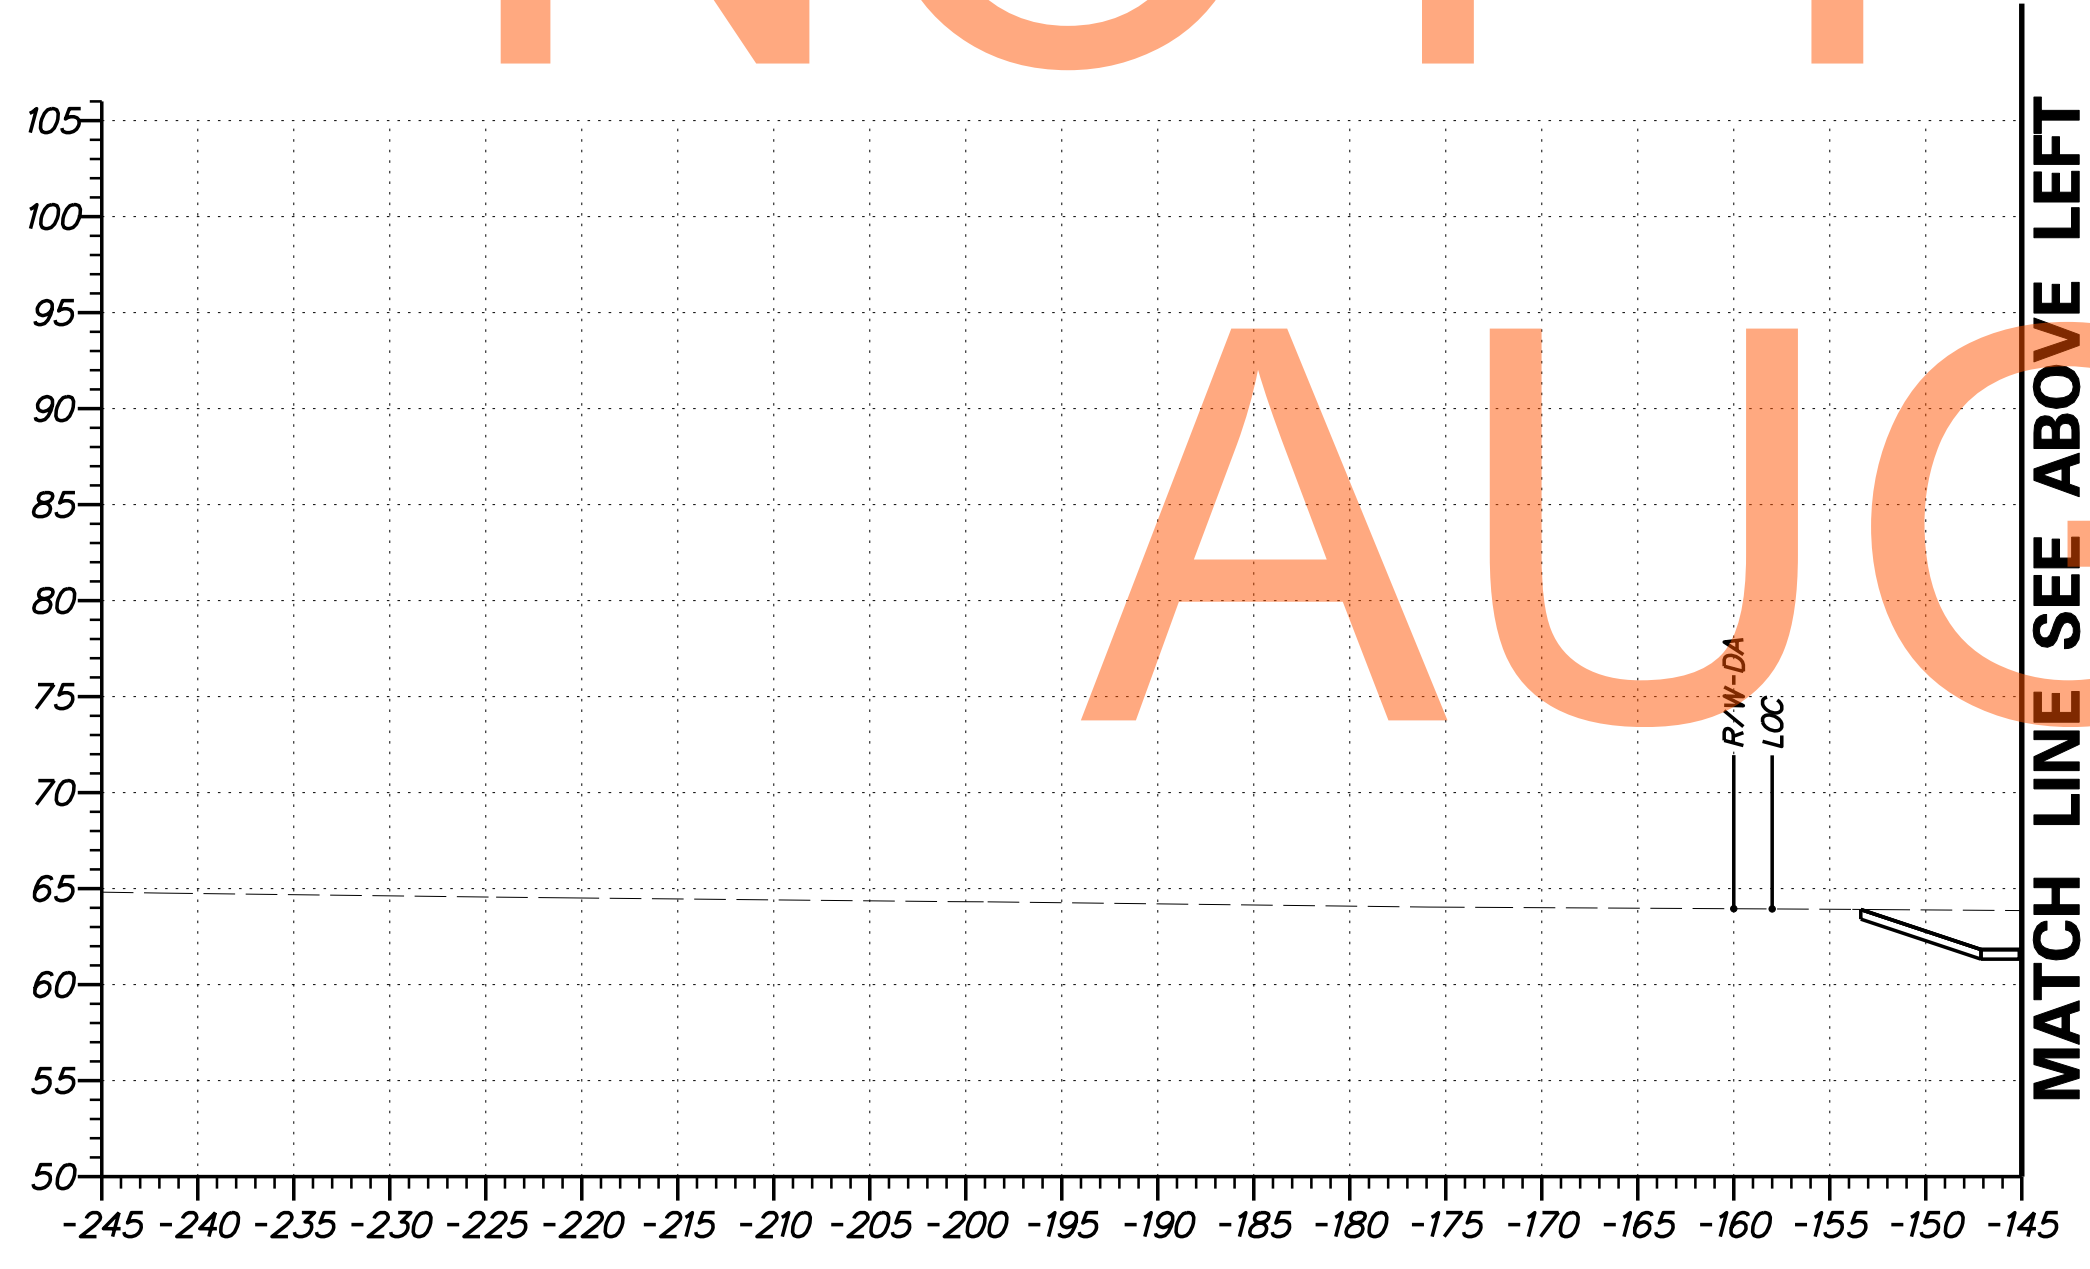

G:\60049040\_US301\CIVIL\PLANS\2A\XSEC\X5186.DGN


<p><b>DELAWARE DEPARTMENT OF TRANSPORTATION</b></p>	ADDENDUMS / REVISIONS	<p>SCALE</p>	<p><b>US 301 LEVELS ROAD TO SUMMIT BRIDGE ROAD</b></p>		<p>CONTRACT</p> <p>T200911303</p>	<p>BRIDGE NO.</p>	<p><b>CROSS SECTIONS US 301 MAINLINE STA. 406 + 50</b></p>	<p>SHEET NO.</p> <p>184</p>
				<p>COUNTY</p> <p>NEW CASTLE</p>	<p>DESIGNED BY: SS</p> <p>CHECKED BY: AM</p>	<p>TOTAL SHTS.</p> <p>518</p>		

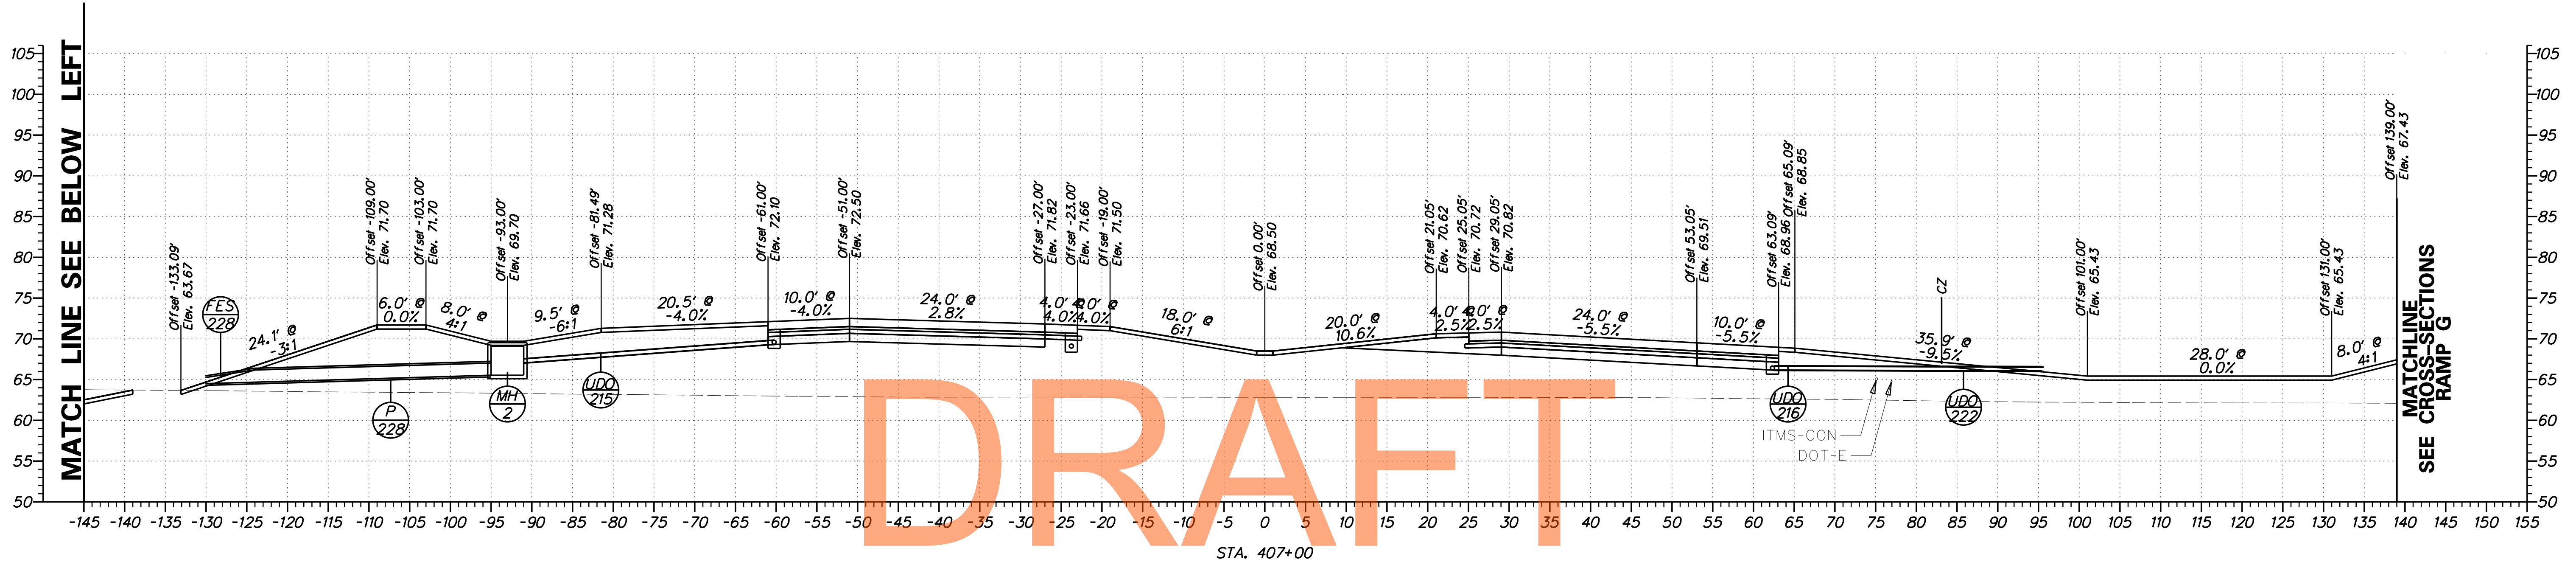

**DRAFT**


**NOT FOR BIDDING**

**AUGUST 2015**

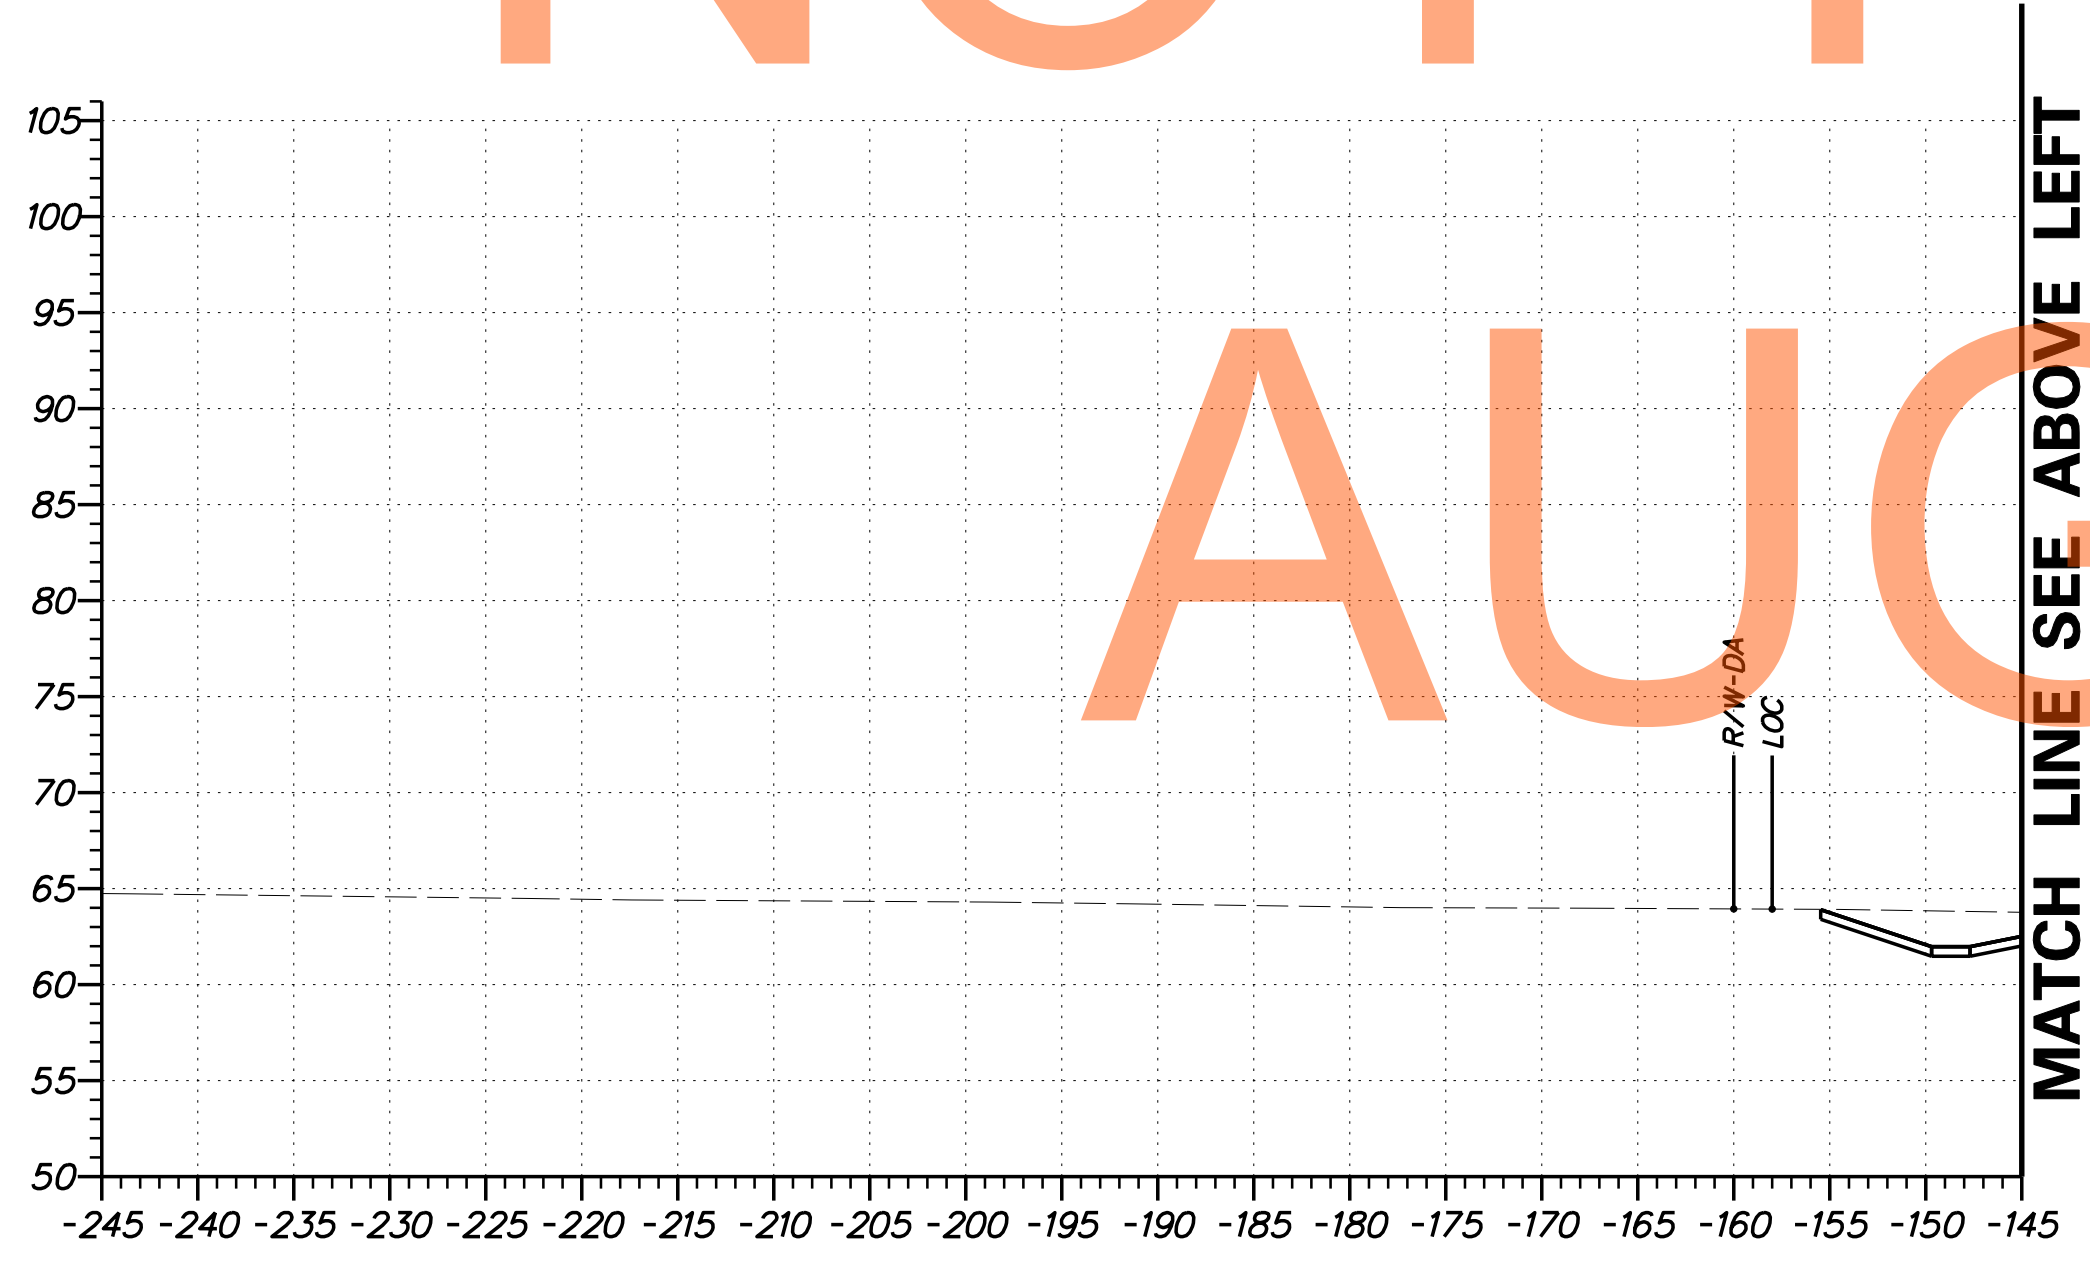

G:\60049040 US301\CIVIL\PLANS\2A\XSEC\X5167.DGN


	ADDENDUMS / REVISIONS		SCALE 0 10 20 30 FEET	<b>US 301 LEVELS ROAD TO SUMMIT BRIDGE ROAD</b>	CONTRACT T200911303	BRIDGE NO.	<b>CROSS SECTIONS US 301 MAINLINE STA. 407 + 00</b>	SHEET NO. 185
	COUNTY NEW CASTLE	DESIGNED BY: SS CHECKED BY: AM			TOTAL SHTS. 518			

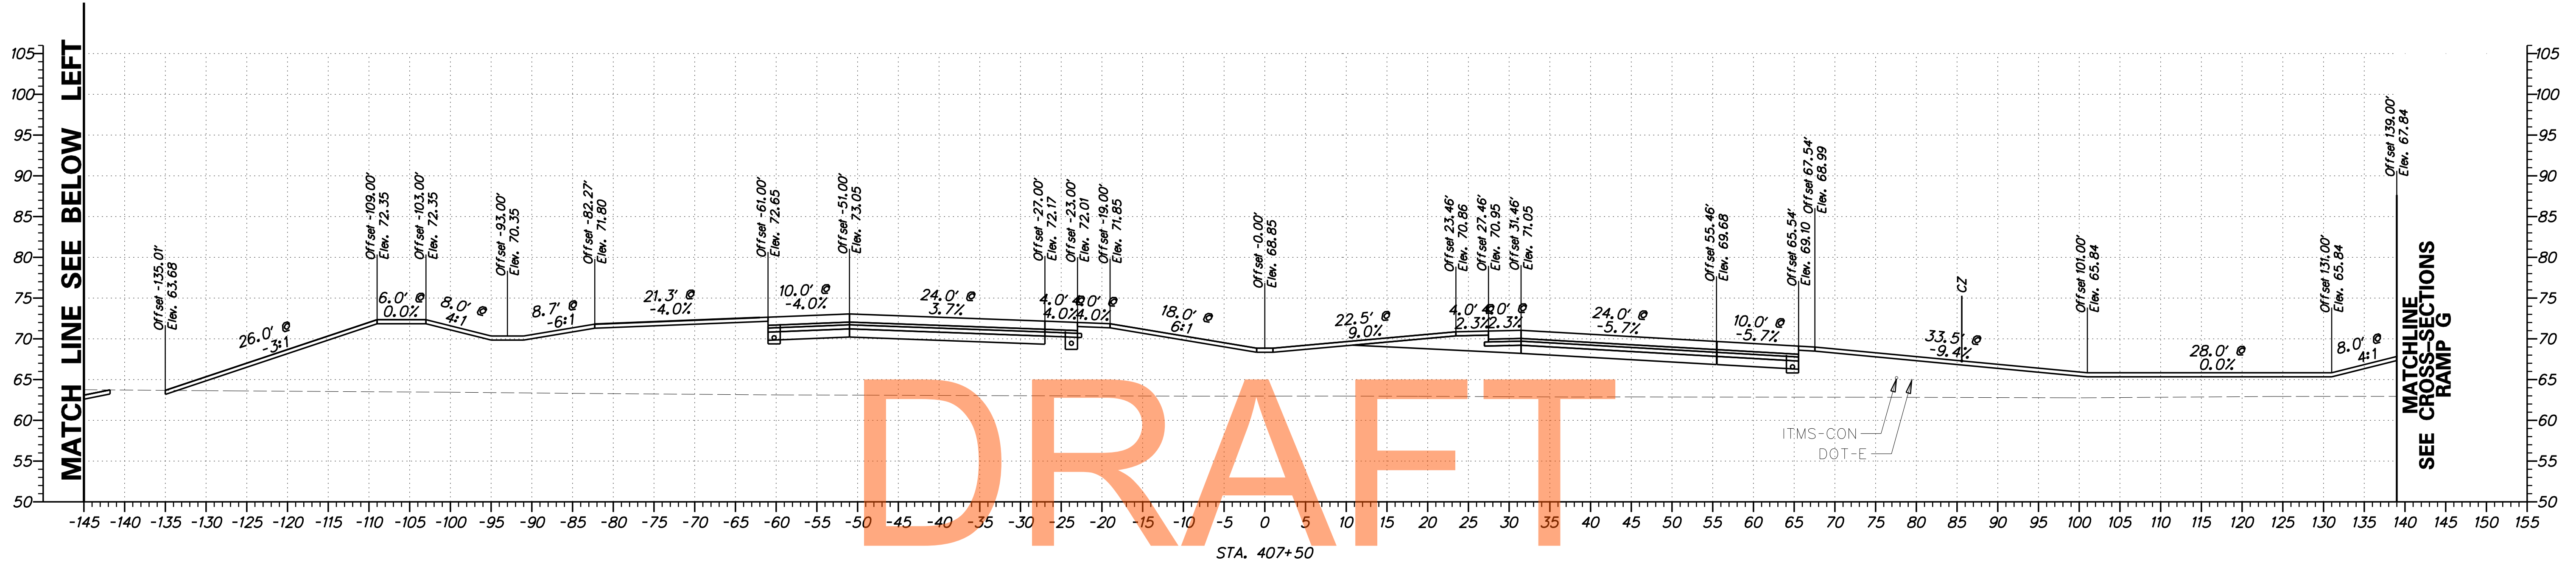

DRAFT


NOT FOR BIDDING

AUGUST 2015


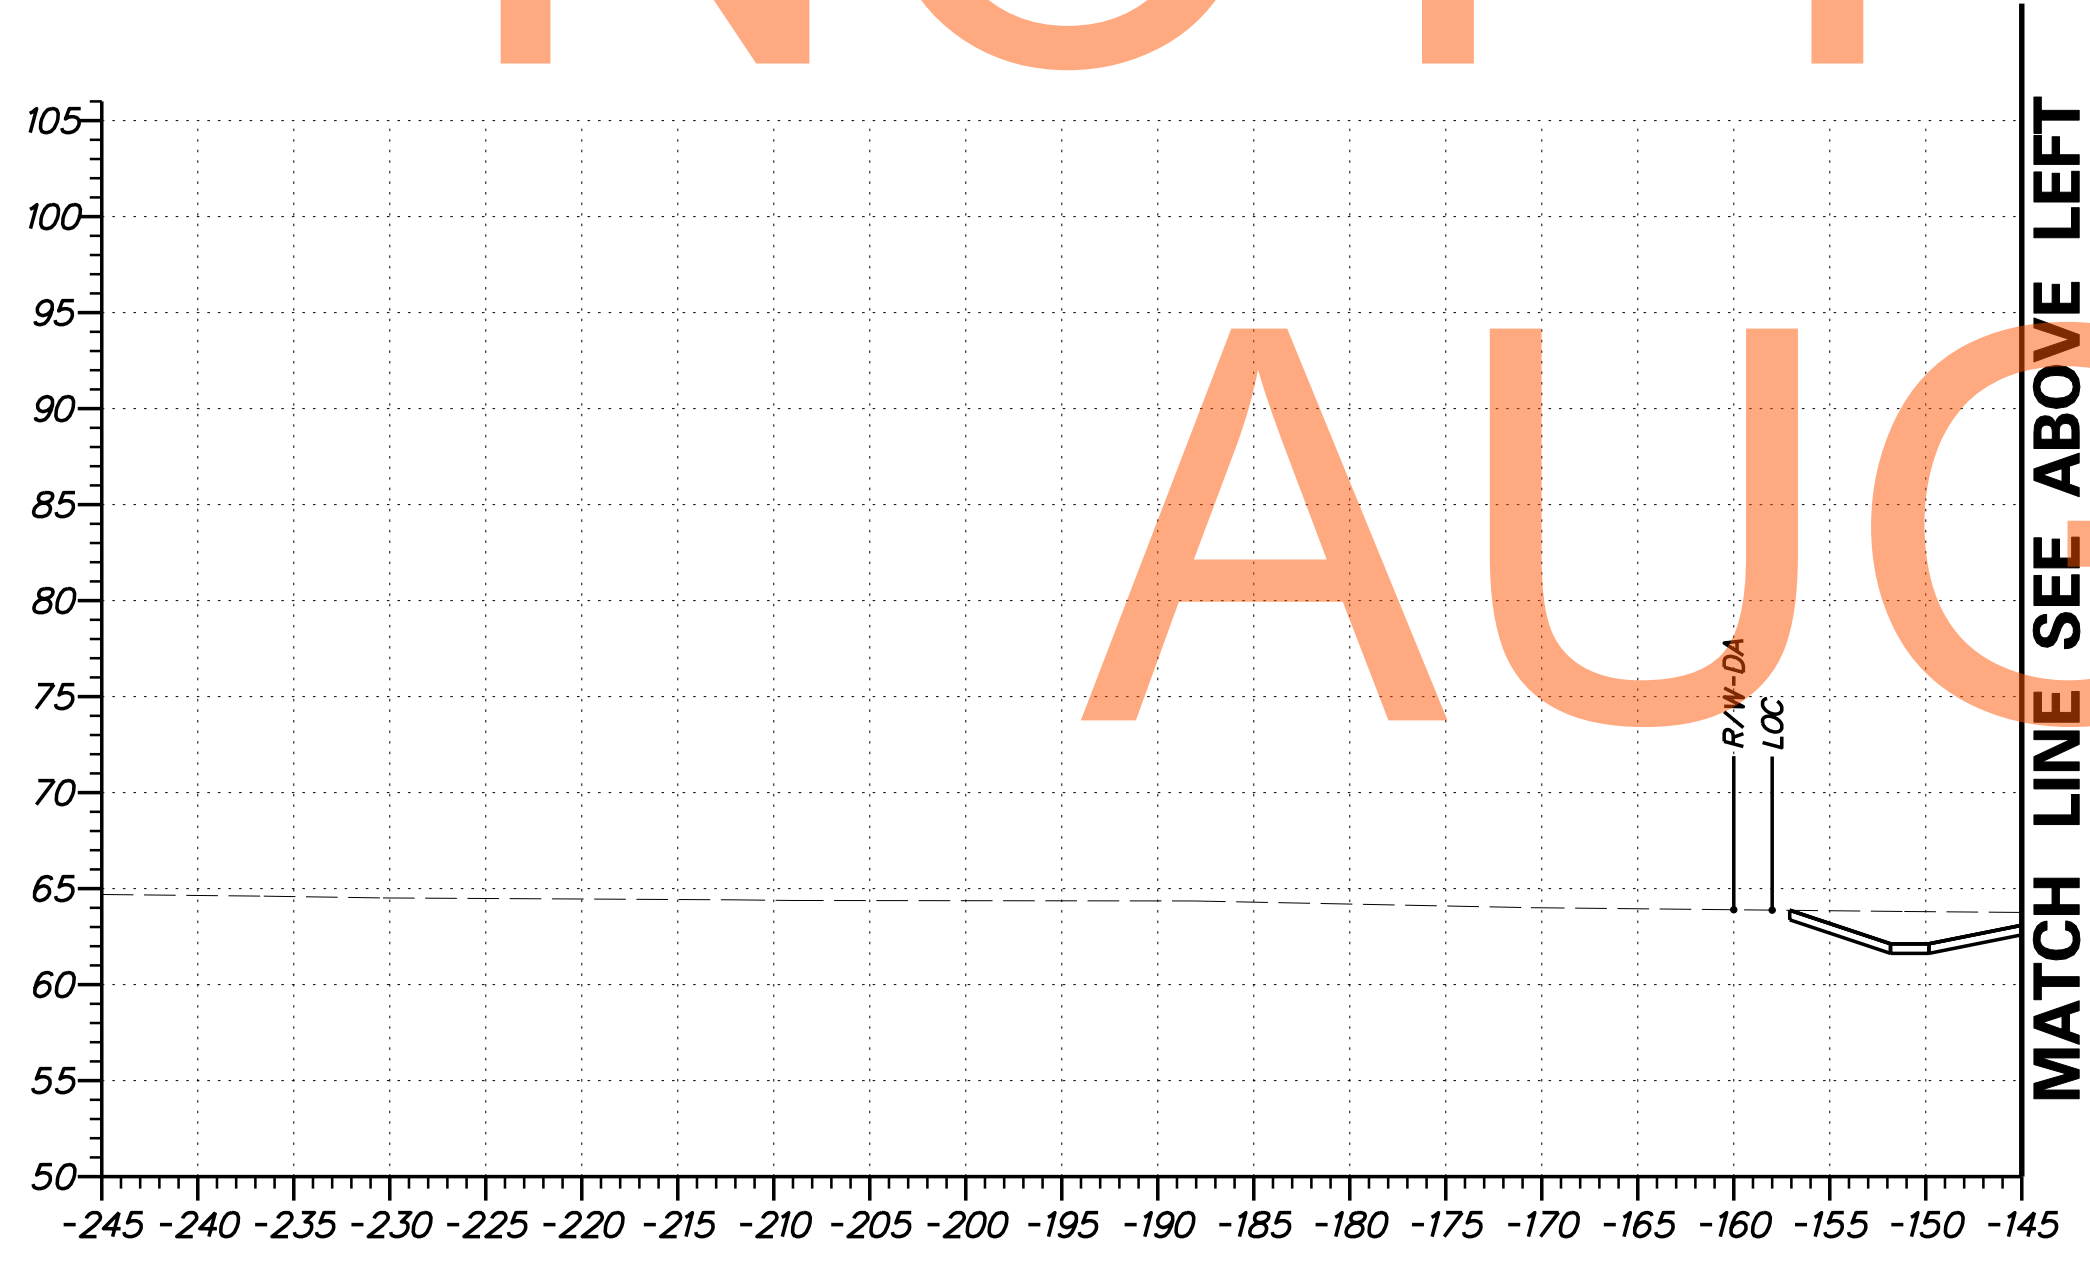


G:\60049040 US301\CIVIL\PLANS\2A\XSEC\X5165.DGN

ADDENDUMS / REVISIONS

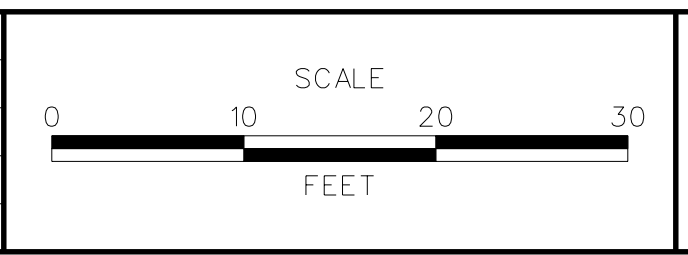

CONTRACT T200911303	BRIDGE NO.
COUNTY NEW CASTLE	DESIGNED BY: SS
	CHECKED BY: AM

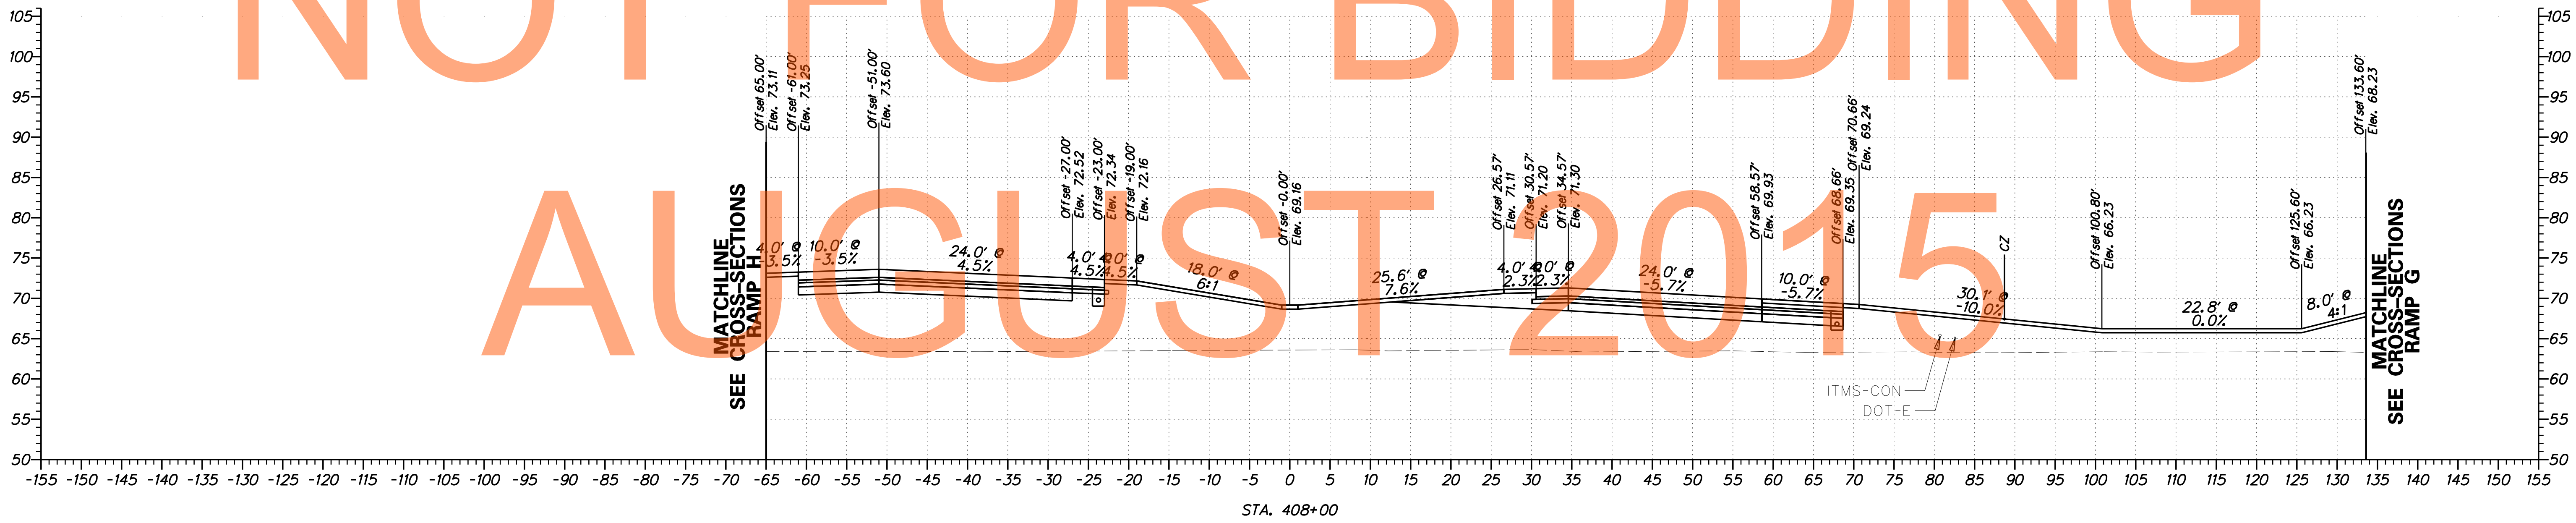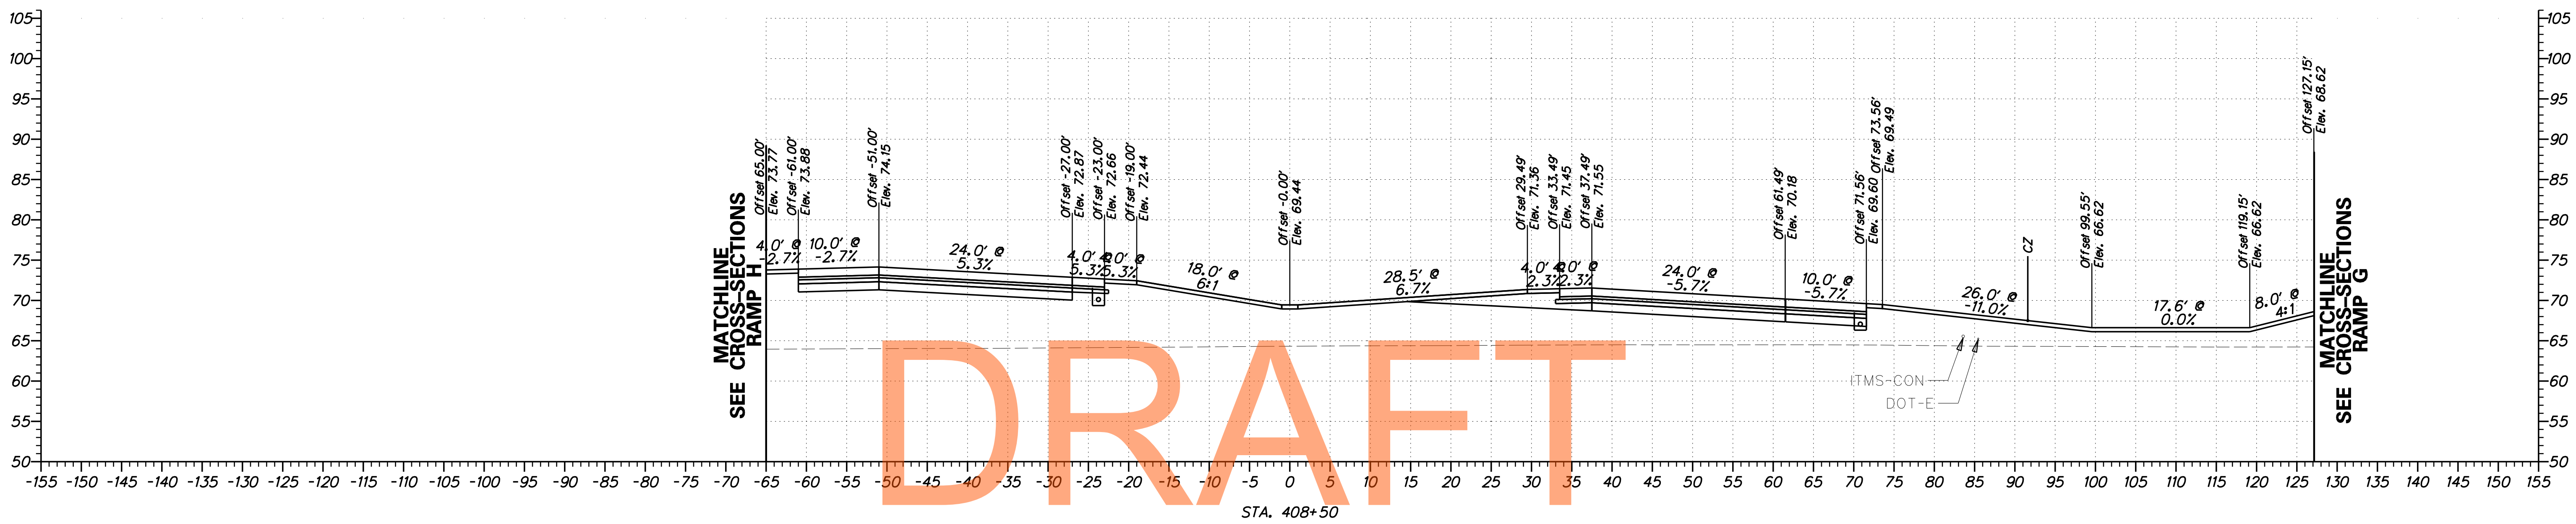


DRAFT

NOT FOR BIDDING

AUGUST 2015

G:\60049040 US30N\CIVIL\PLANS\2A\YSEC\X5169.DGN


<b>DELAWARE DEPARTMENT OF TRANSPORTATION</b>	ADDENDUMS / REVISIONS	SCALE FEET	<b>US 301 LEVELS ROAD TO SUMMIT BRIDGE ROAD</b>	CONTRACT T20091303	BRIDGE NO.	<b>CROSS SECTIONS US 301 MAINLINE STA. 408+00 - STA. 408+50</b>	SHEET NO. 187
					COUNTY NEW CASTLE		DESIGNED BY: SS

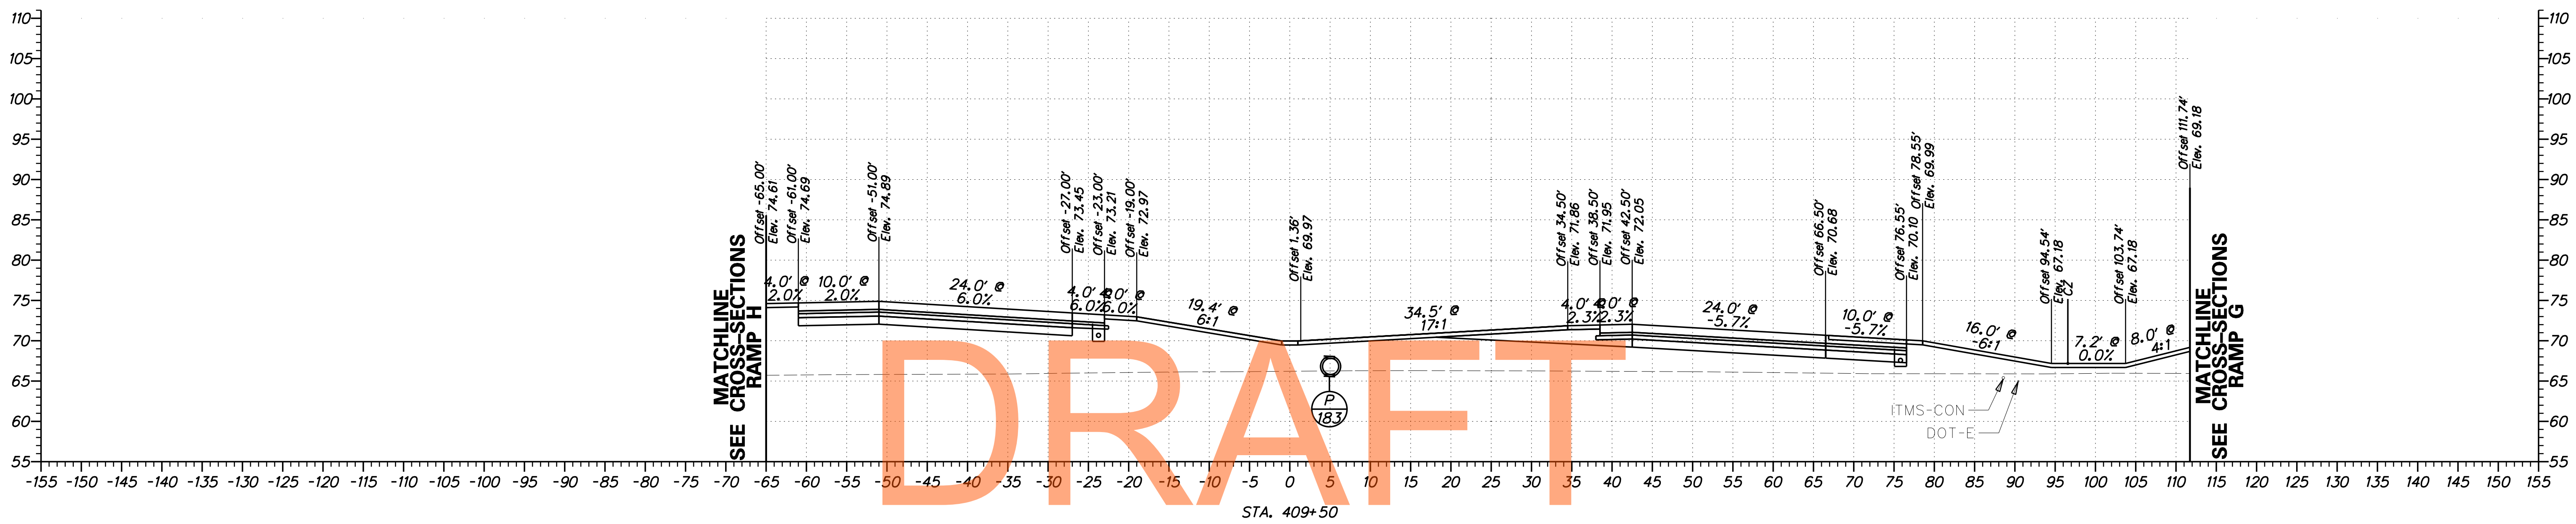

DRAFT



NOT FOR BIDDING

AUGUST 2015

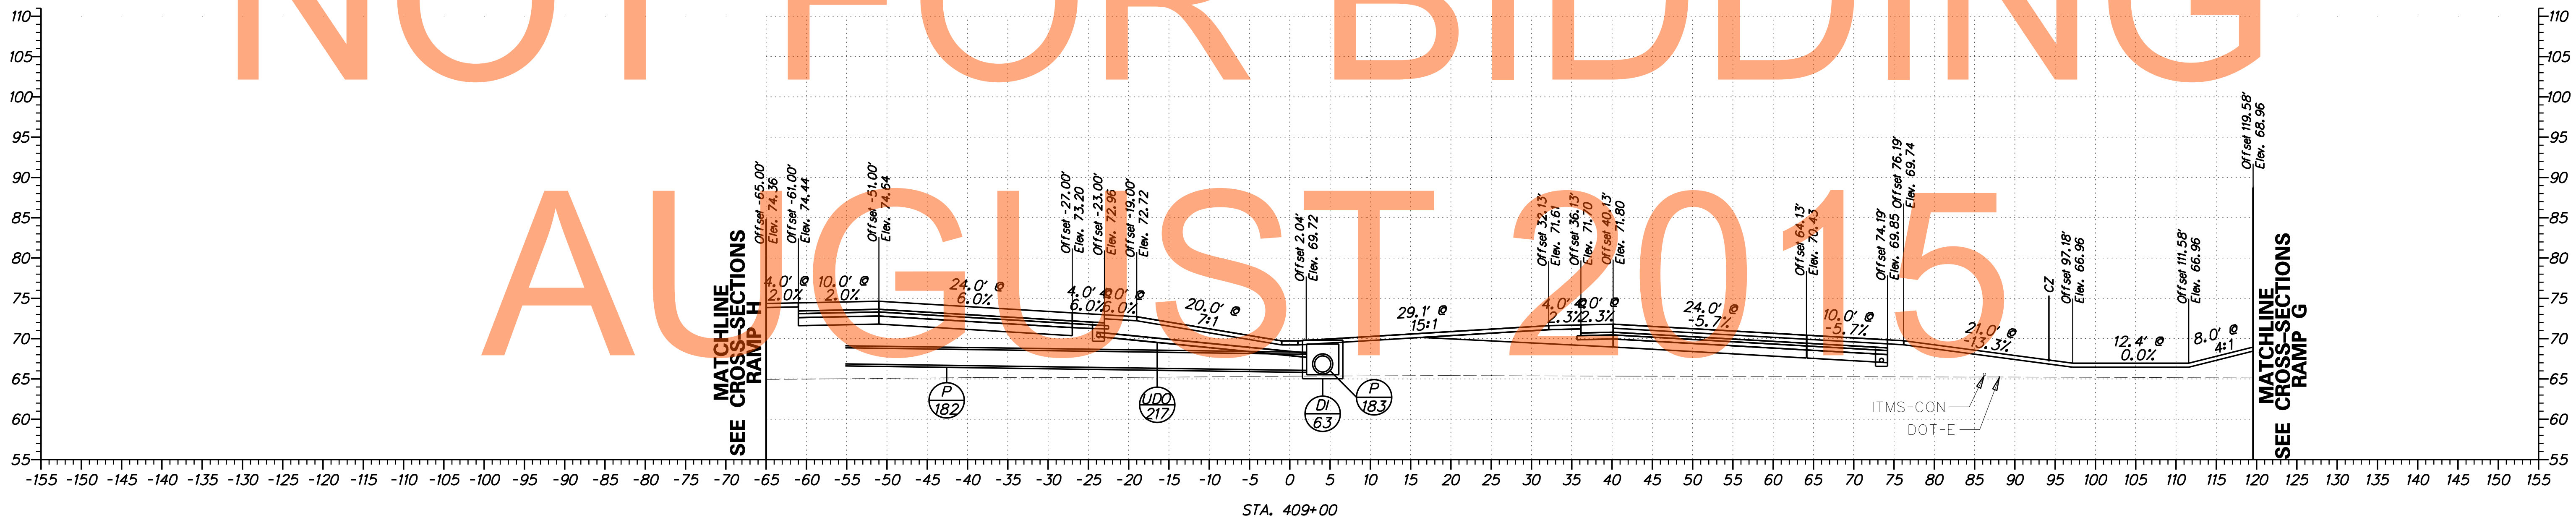

G:\60049040 US30N\CIVIL\PLANS\2A\YSEC\X5170.DGN

	ADDENDUMS / REVISIONS	SCALE 	<b>US 301 LEVELS ROAD TO SUMMIT BRIDGE ROAD</b>	CONTRACT T20091303	BRIDGE NO.	<b>CROSS SECTIONS US 301 MAINLINE STA. 409+00 - STA. 409+50</b>	SHEET NO. 188
					COUNTY NEW CASTLE		DESIGNED BY: SS

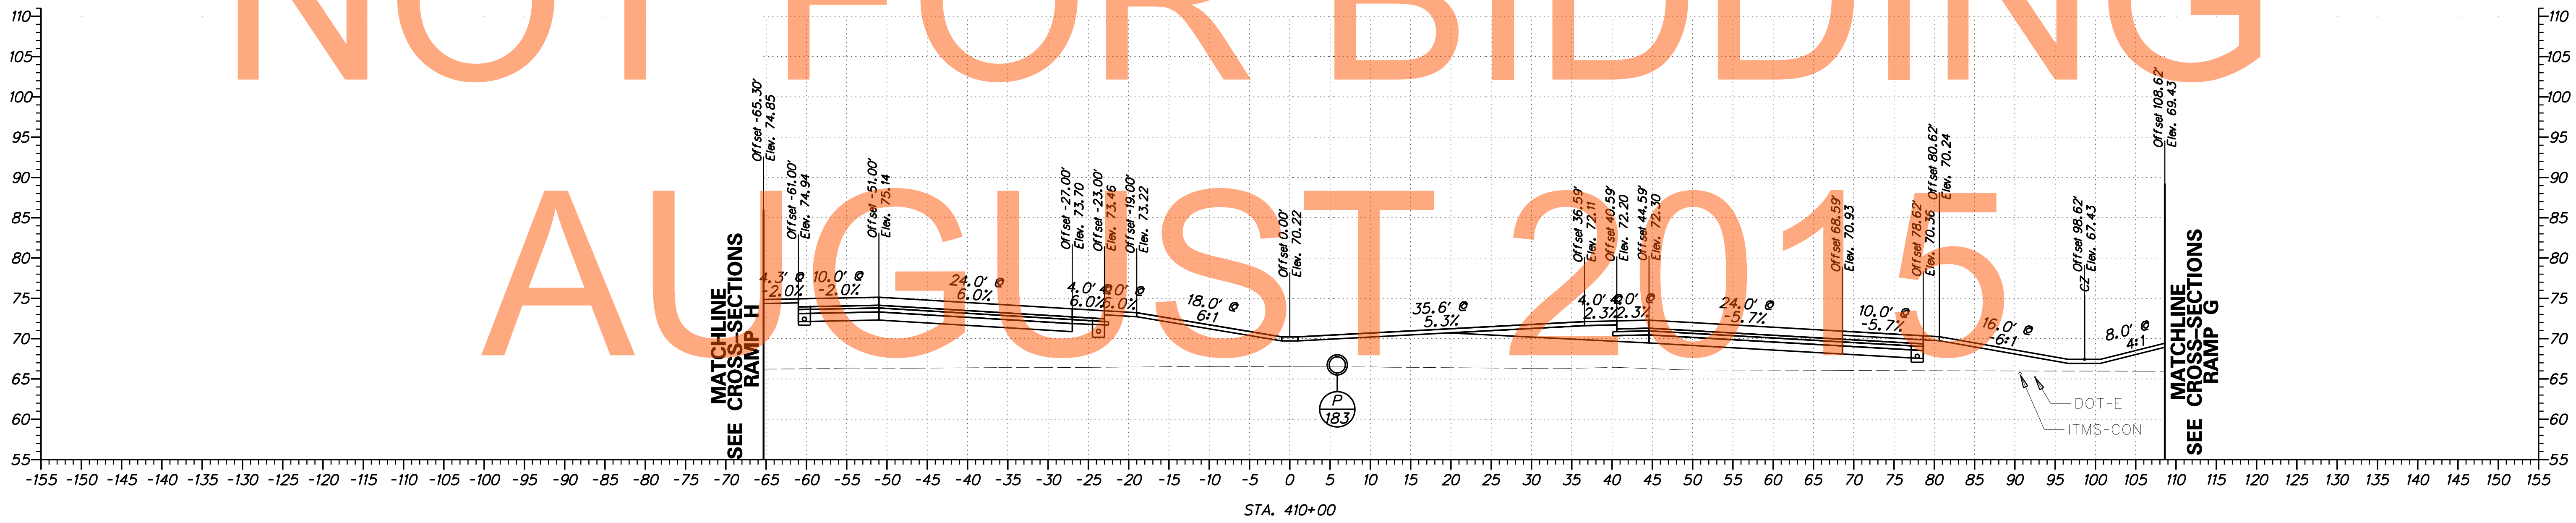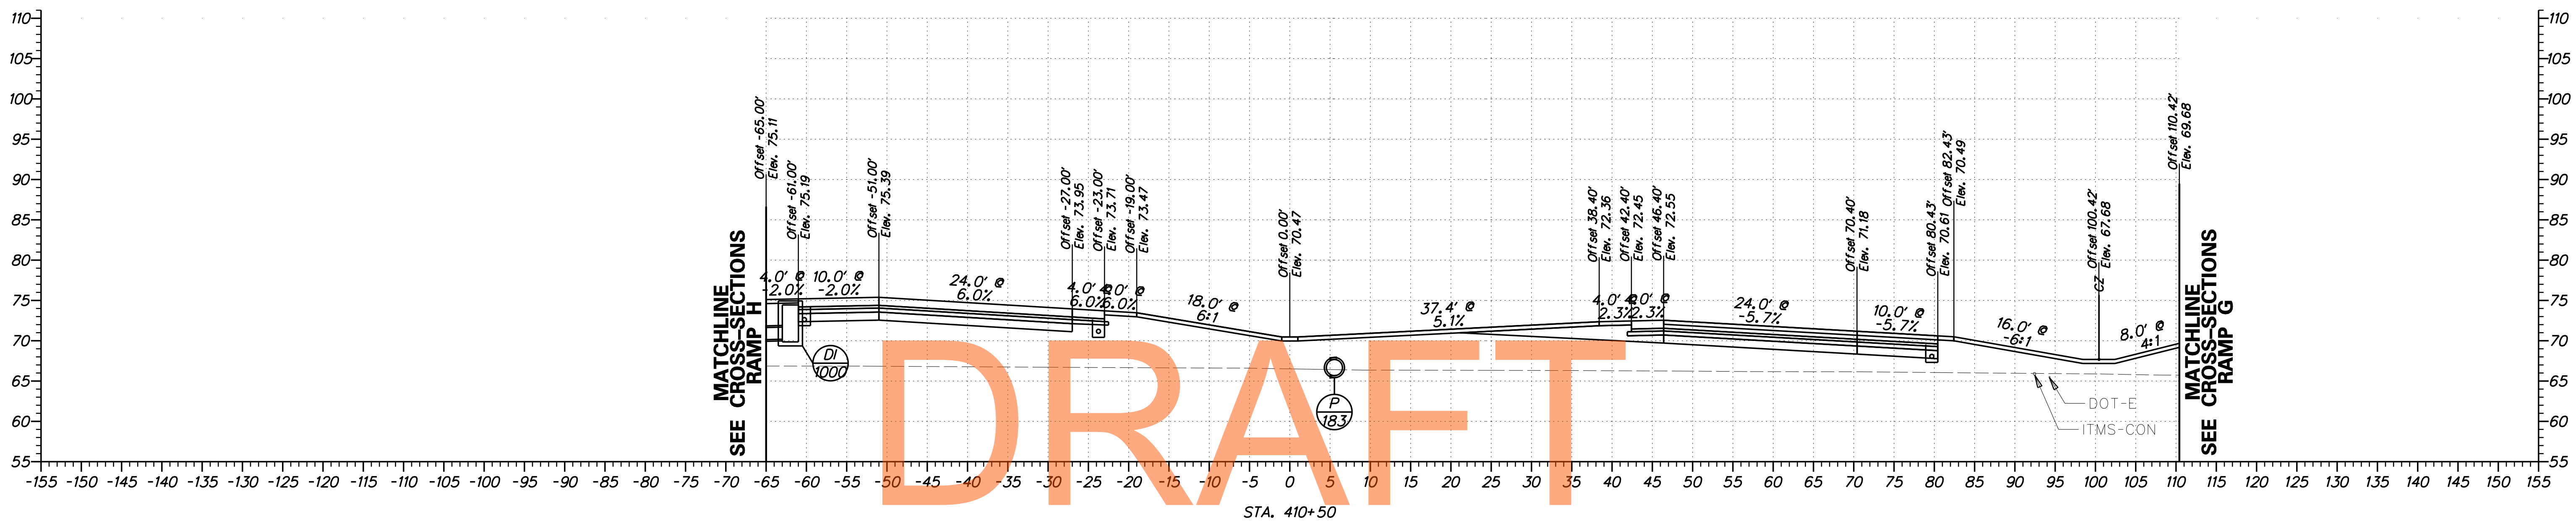

DRAFT


NOT FOR BIDDING

AUGUST 2015

G:\60049040 US30N\CIVIL\PLANS\2A\XSEC\X5171.DGN

	ADDENDUMS / REVISIONS		<b>US 301 LEVELS ROAD TO SUMMIT BRIDGE ROAD</b>	CONTRACT	BRIDGE NO.	<b>CROSS SECTIONS US 301 MAINLINE STA. 410+00 - STA. 410+50</b>	SHEET NO.
					T200911303		
				COUNTY	CHECKED BY: AM	TOTAL SHTS.	518
				NEW CASTLE			




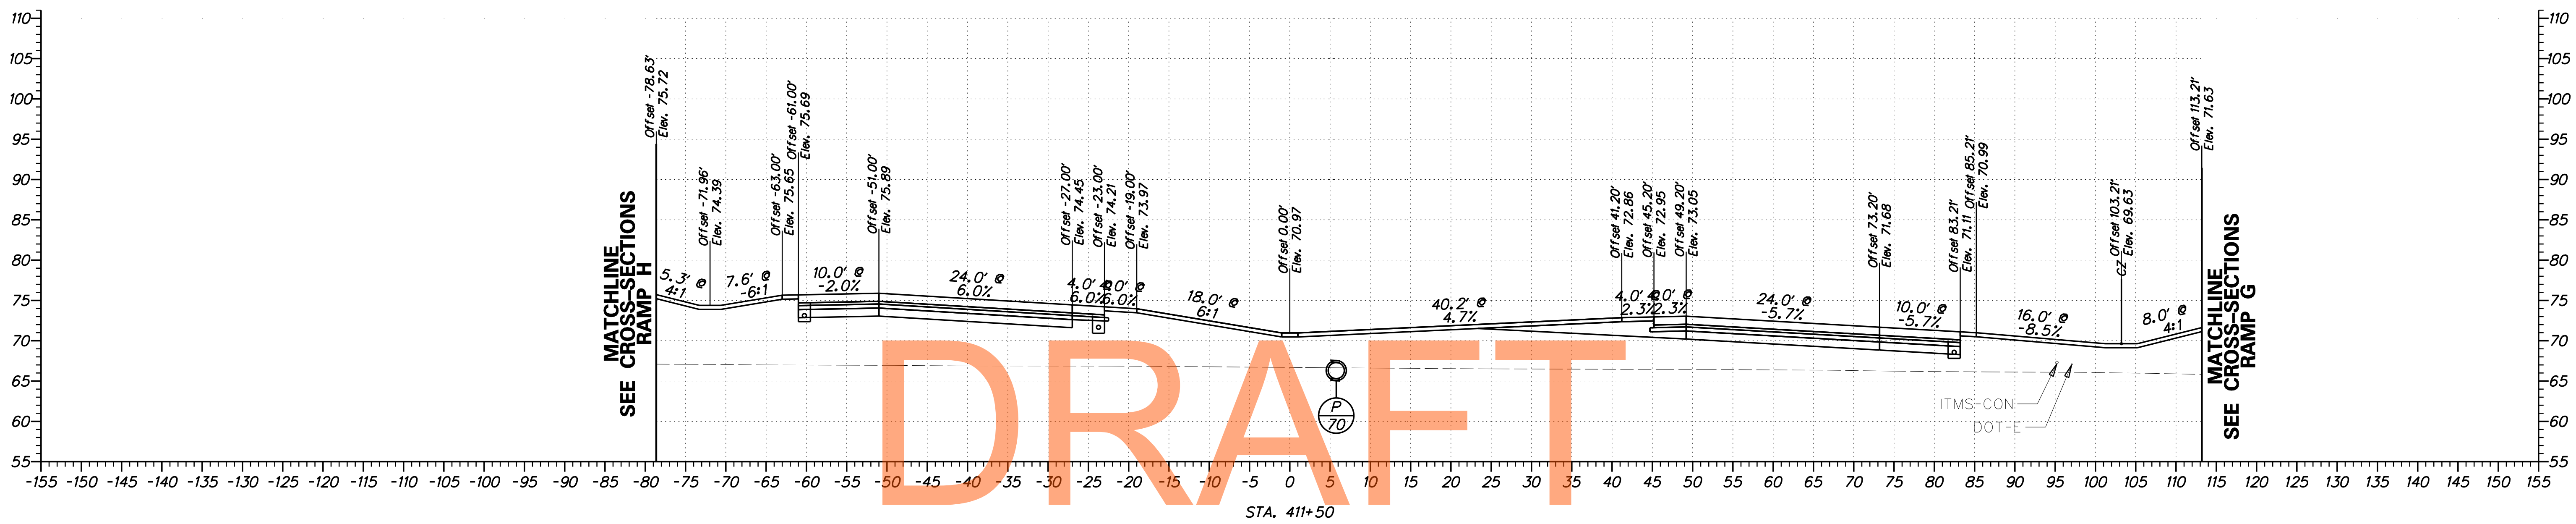

DRAFT

NOT FOR BIDDING


AUGUST 2015

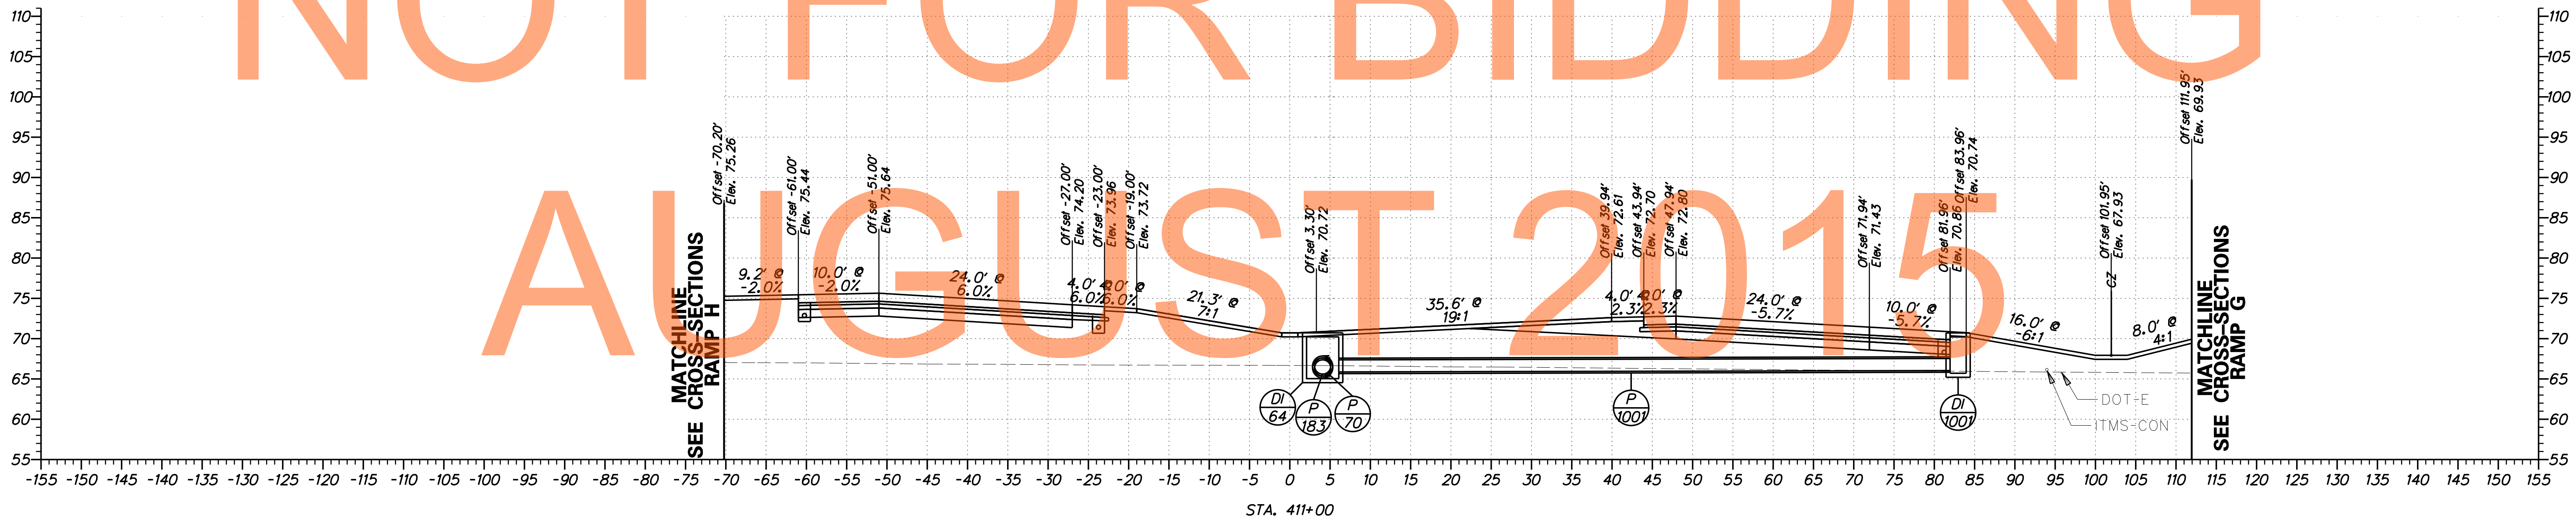

G:\60049040 US301\CIVIL\PLANS\2A\YSEC\X5172.DGN



ADDENDUMS / REVISIONS	

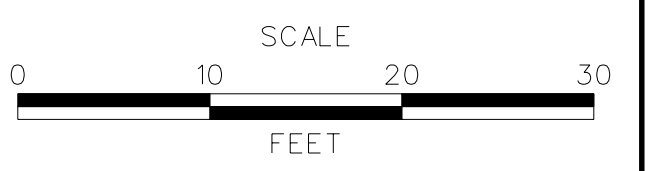


**US 301  
LEVELS ROAD  
TO SUMMIT BRIDGE ROAD**

CONTRACT	BRIDGE NO.
T200911303	
COUNTY	DESIGNED BY: SS
NEW CASTLE	CHECKED BY: AM


**CROSS SECTIONS  
US 301 MAINLINE  
STA. 411+00 - STA. 411+50**

SHEET NO.
190
TOTAL SHTS.
518

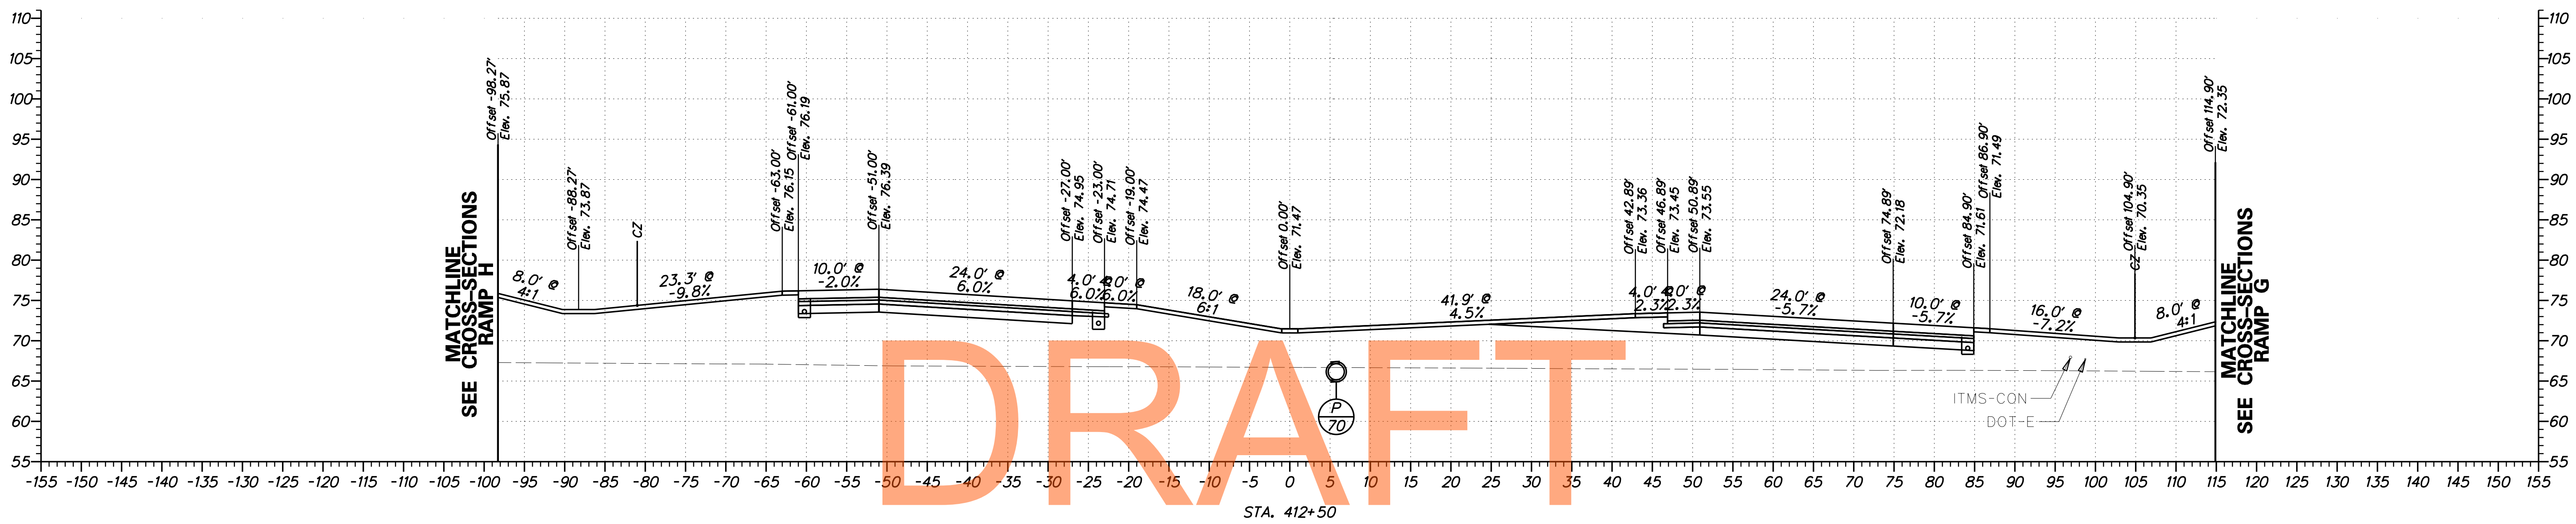



NOT FOR BIDDING

AUGUST 2015

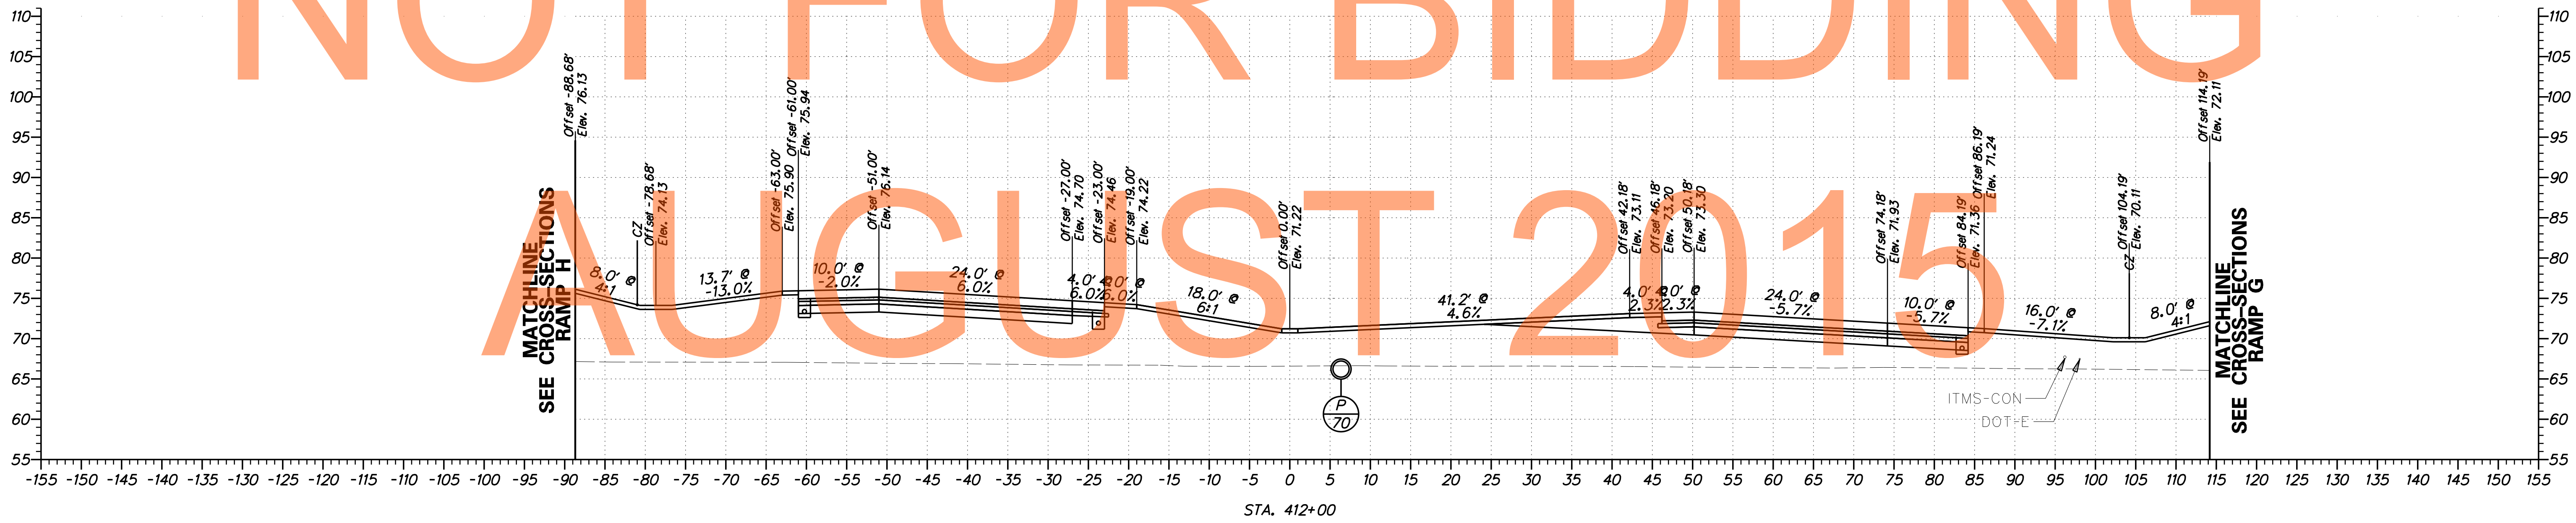

G:\60049040 US301\CIVIL\PLANS\2A\YSEC\XS173.DGN

	<b>DELAWARE</b> DEPARTMENT OF TRANSPORTATION	ADDENDUMS / REVISIONS	SCALE 	<b>US 301</b> <b>LEVELS ROAD</b> <b>TO SUMMIT BRIDGE ROAD</b>	CONTRACT T200911303	BRIDGE NO. DESIGNED BY: SS	<b>CROSS SECTIONS</b> <b>US 301 MAINLINE</b> <b>STA. 412+00 - STA. 412+50</b>	CHECKED BY: AM	SHEET NO. 191

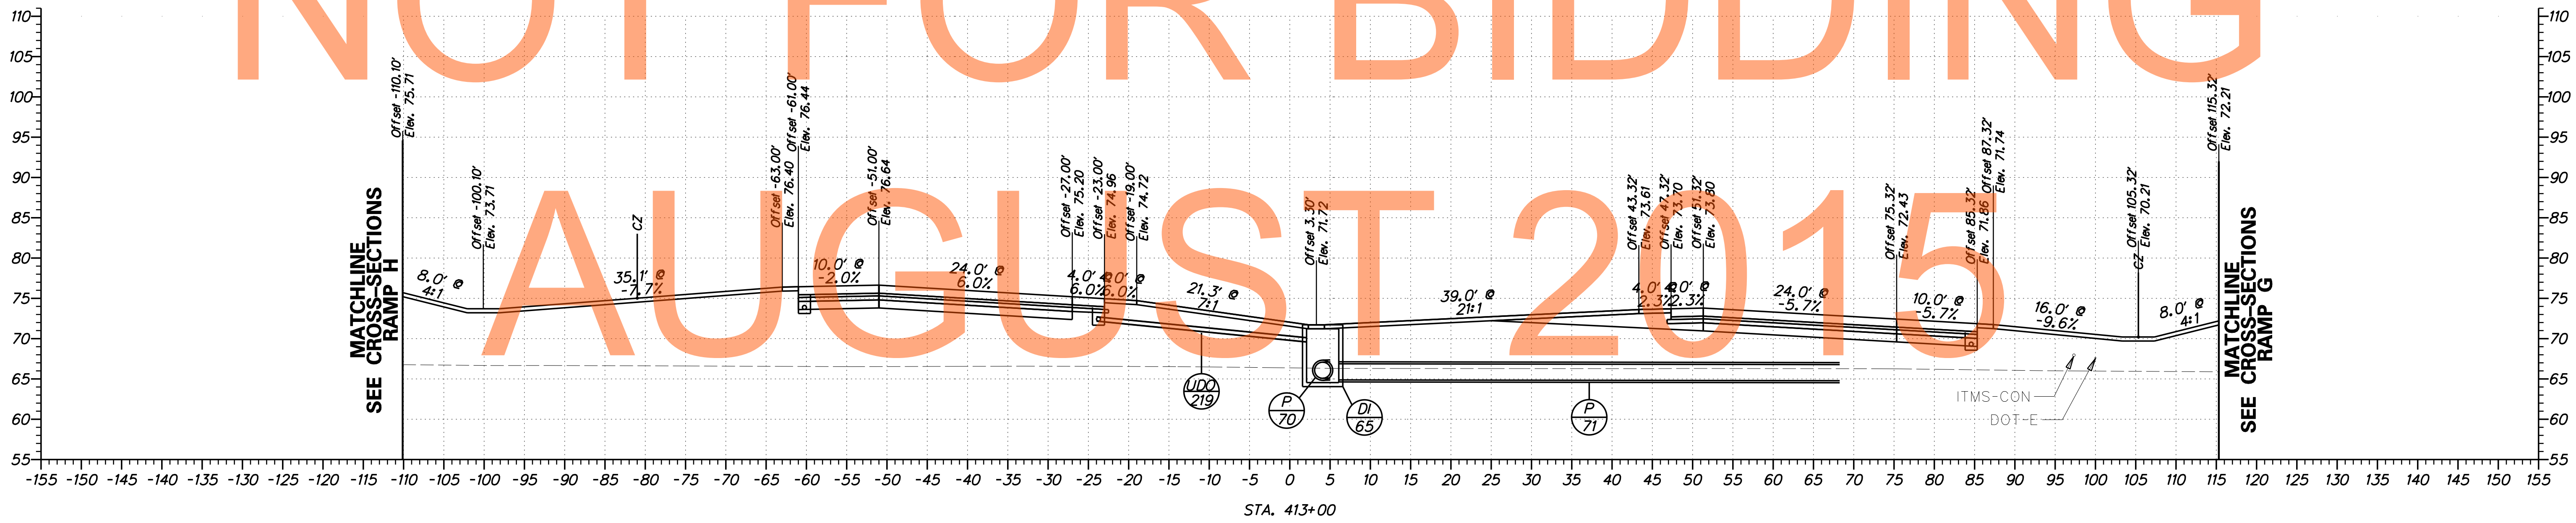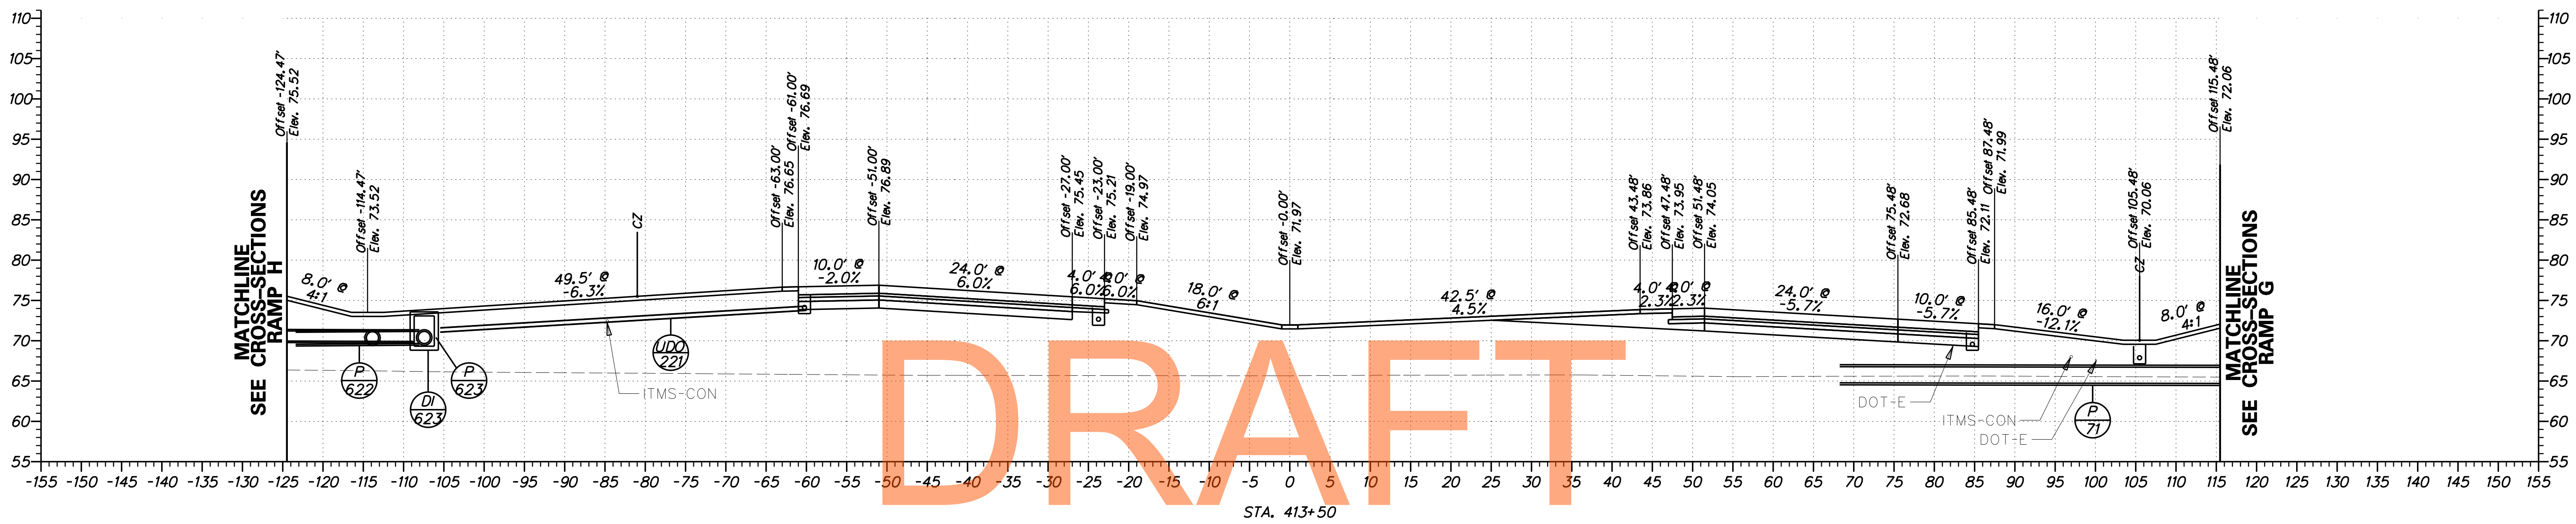



DRAFT

NOT FOR BIDDING

AUGUST 2015

G:\60049040 US30N\CIVIL\PLANS\2A\YSEC\X5174.DGN


<b>DELAWARE DEPARTMENT OF TRANSPORTATION</b>	ADDENDUMS / REVISIONS		<b>US 301 LEVELS ROAD TO SUMMIT BRIDGE ROAD</b>	CONTRACT	BRIDGE NO.	<b>CROSS SECTIONS US 301 MAINLINE STA. 413+00 - STA. 413+50</b>	SHEET NO.
					T20091303		
				COUNTY	CHECKED BY: AM	TOTAL SHTS.	518
				NEW CASTLE			

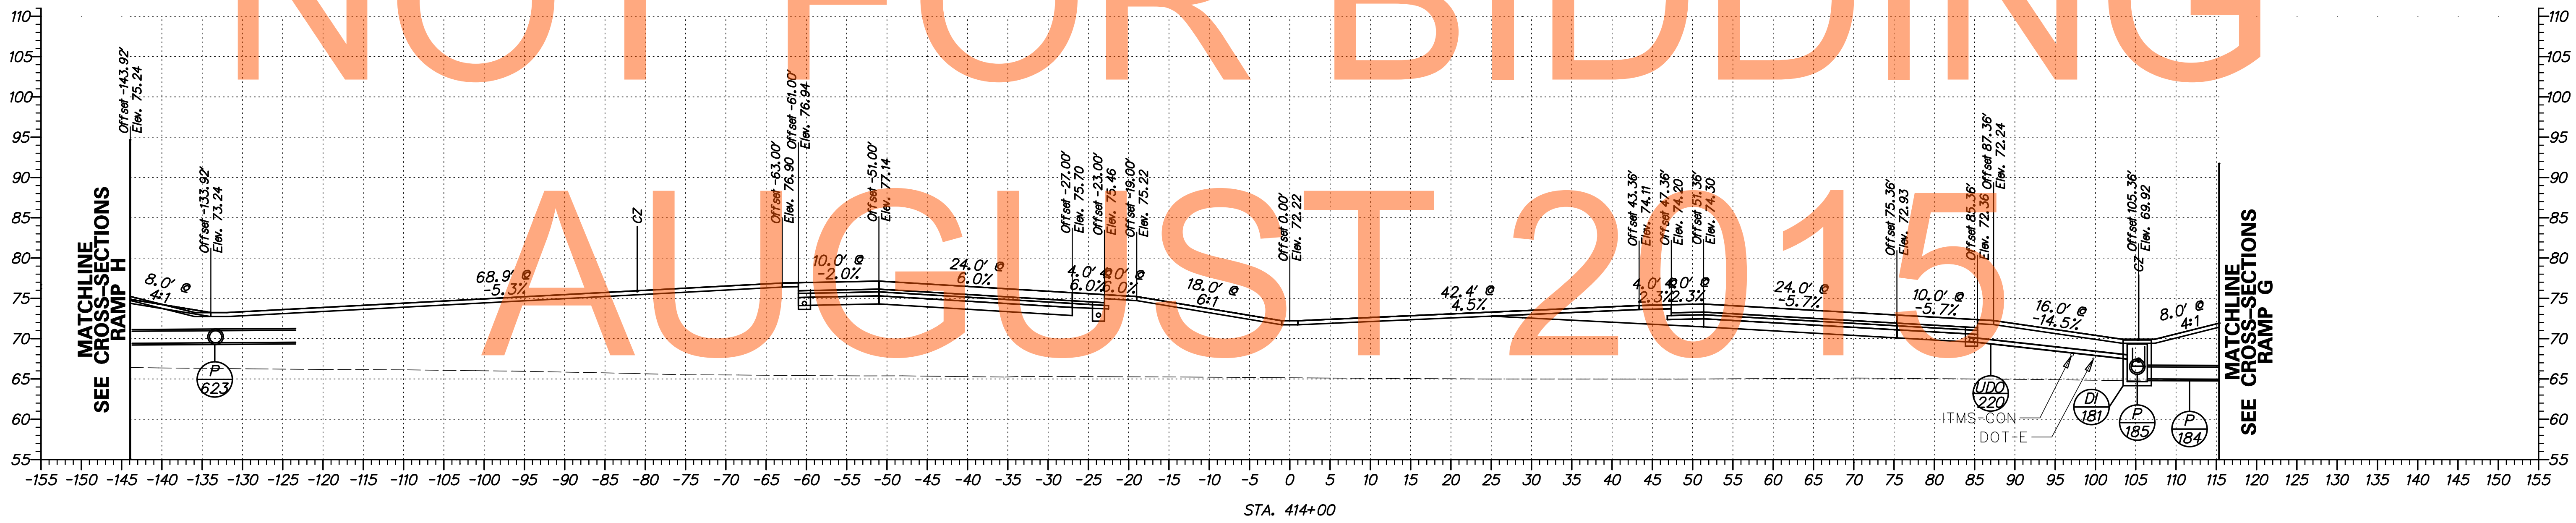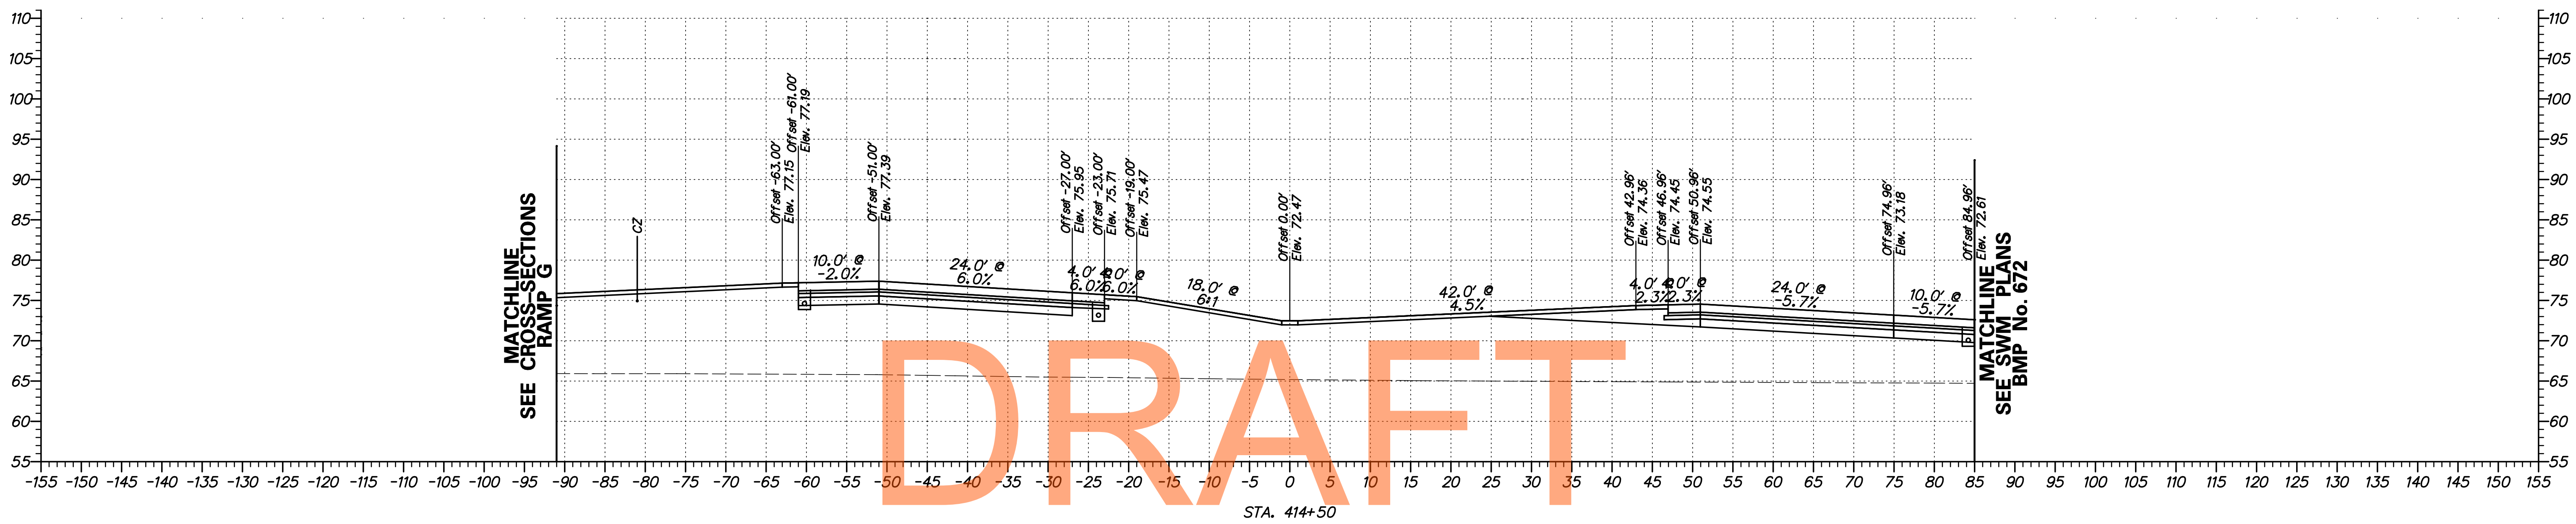

NOT FOR BIDDING  
AUGUST 2015

G:\60049040 US301\CIVIL\PLANS\2A\XSEC\X5175.DGN

<b>DELAWARE DEPARTMENT OF TRANSPORTATION</b>	ADDENDUMS / REVISIONS	SCALE  FEET	<b>US 301 LEVELS ROAD TO SUMMIT BRIDGE ROAD</b>	CONTRACT T200911303	BRIDGE NO.	<b>CROSS SECTIONS US 301 MAINLINE STA. 414 + 00 - STA. 414 + 50</b>	SHEET NO. 193
					COUNTY NEW CASTLE		DESIGNED BY: SS

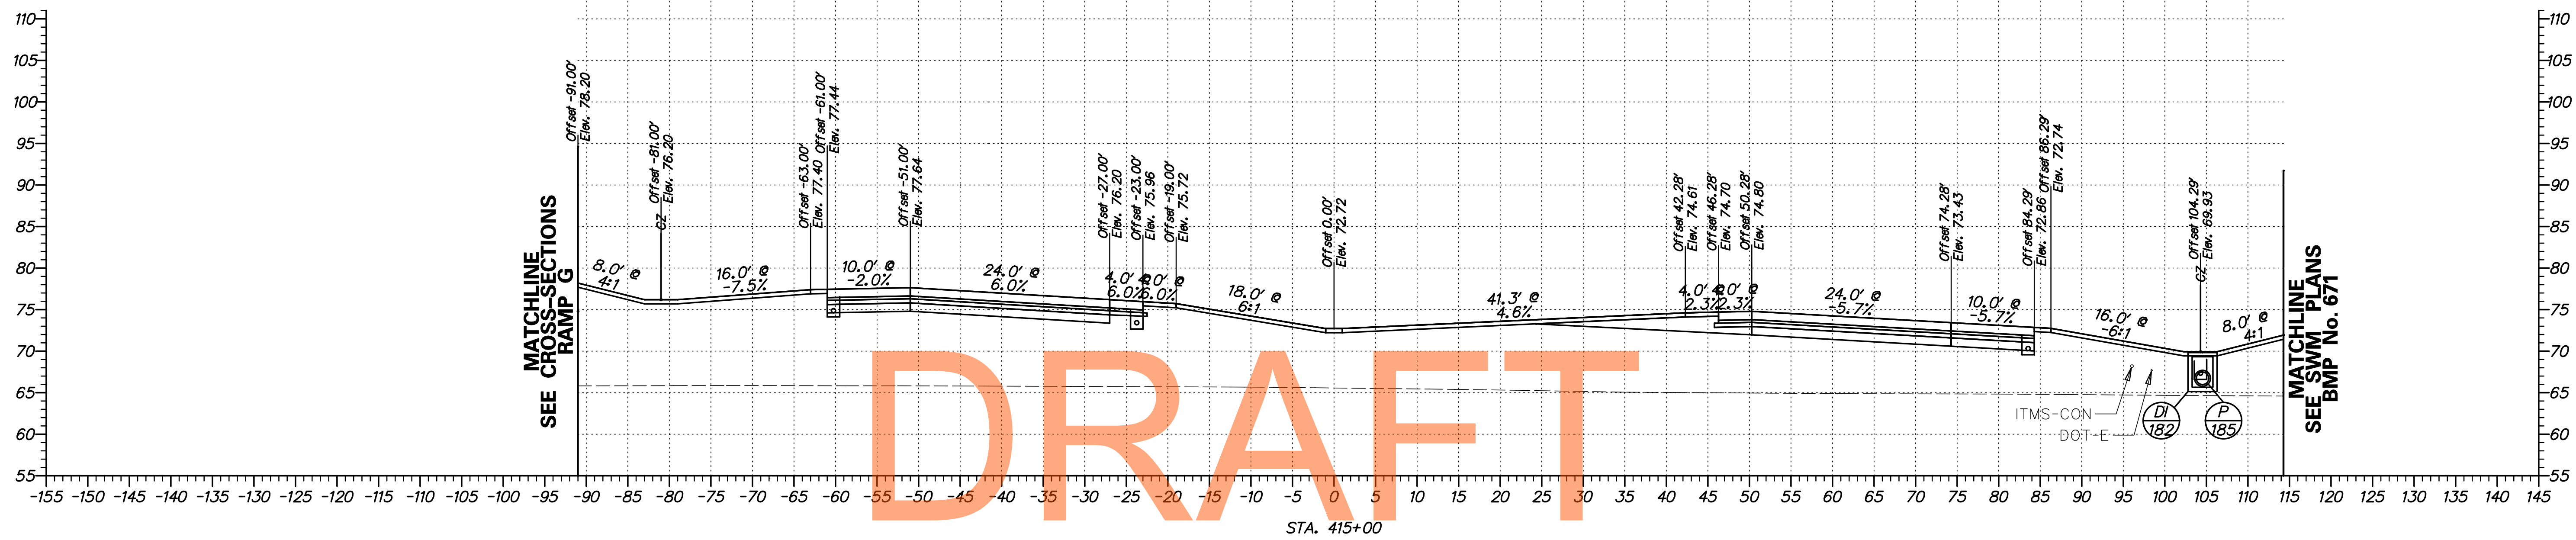


**DRAFT**

**NOT FOR BIDDING**

**AUGUST 2015**

G:\60049040 US301\CIVIL\PLANS\2A\XSEC\X5176.DGN

<b>DELAWARE DEPARTMENT OF TRANSPORTATION</b>	ADDENDUMS / REVISIONS	SCALE 0 10 20 30 FEET	<b>US 301 LEVELS ROAD TO SUMMIT BRIDGE ROAD</b>	CONTRACT	BRIDGE NO.	<b>CROSS SECTIONS US 301 MAINLINE STA. 415 + 00</b>	SHEET NO.
				T20091303	DESIGNED BY: SS		194
				COUNTY	CHECKED BY: AM	TOTAL SHTS.	518
				NEW CASTLE			

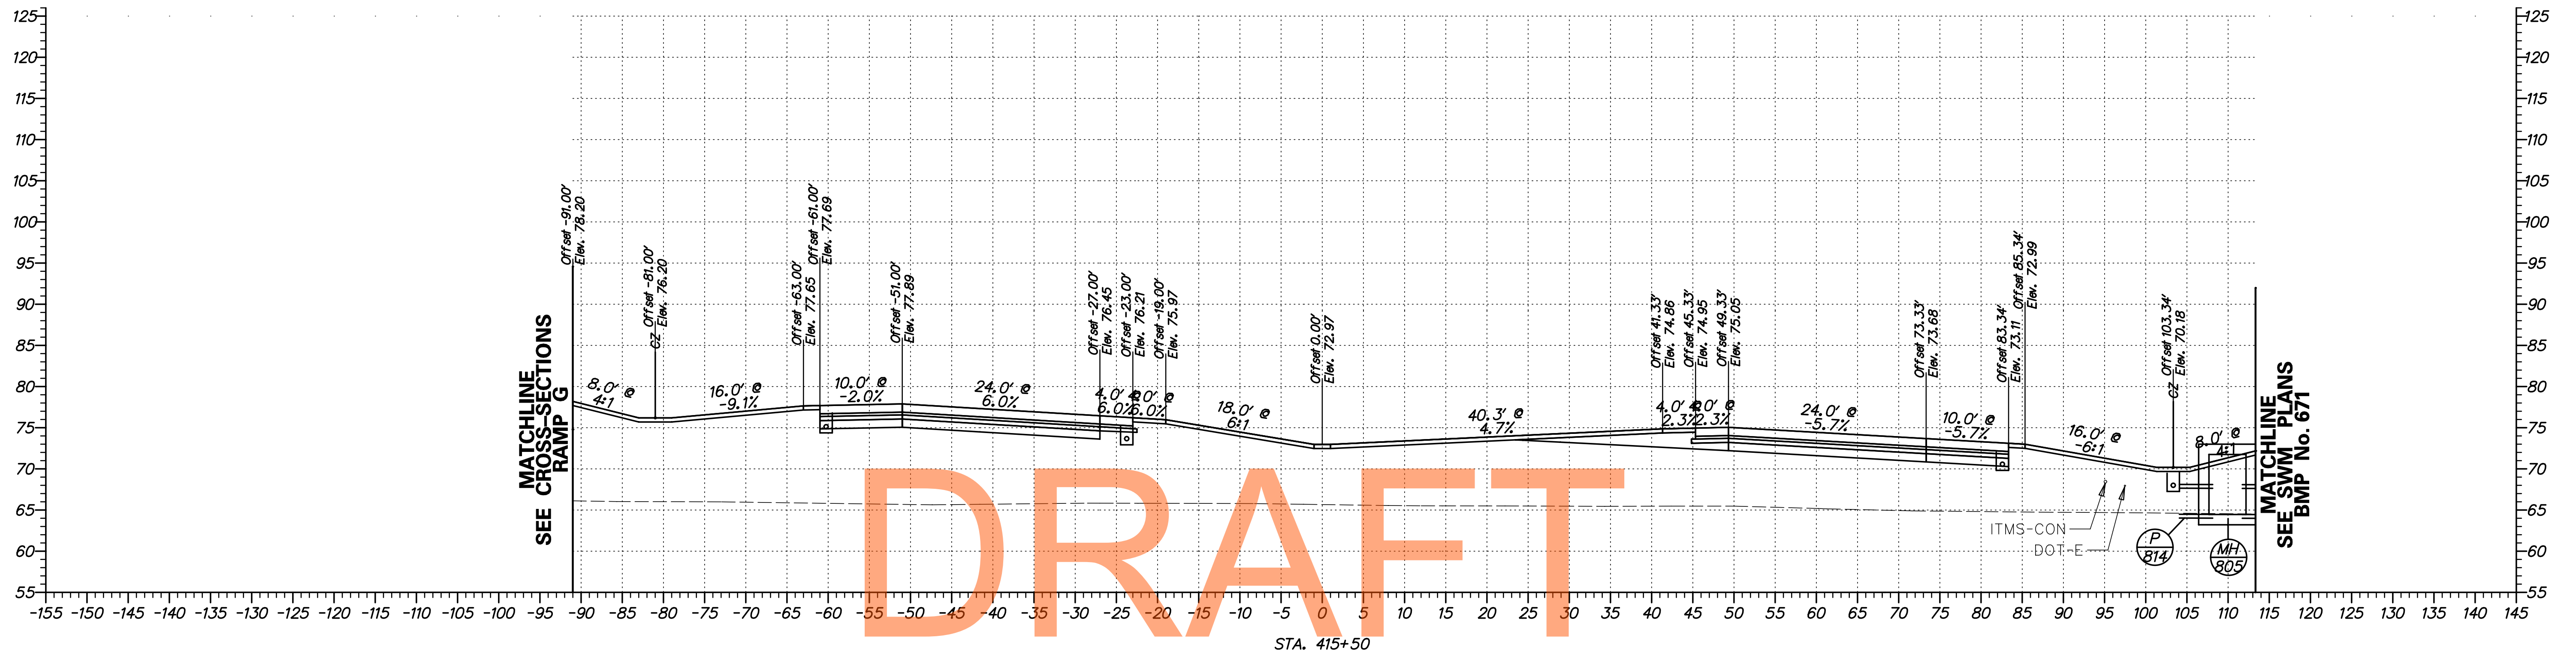


**DRAFT**

**NOT FOR BIDDING**

**AUGUST 2015**

G:\60049040 US301\CIVIL\PLANS\2A\XSEC\XS177.DGN

<b>DELAWARE DEPARTMENT OF TRANSPORTATION</b>	ADDENDUMS / REVISIONS	SCALE 0 10 20 30 FEET	<b>US 301 LEVELS ROAD TO SUMMIT BRIDGE ROAD</b>		CONTRACT T20091303	BRIDGE NO. _____	<b>CROSS SECTIONS US 301 MAINLINE STA. 415 + 50</b>	SHEET NO. 195
				COUNTY NEW CASTLE	DESIGNED BY: SS CHECKED BY: AM	TOTAL SHTS. 518		

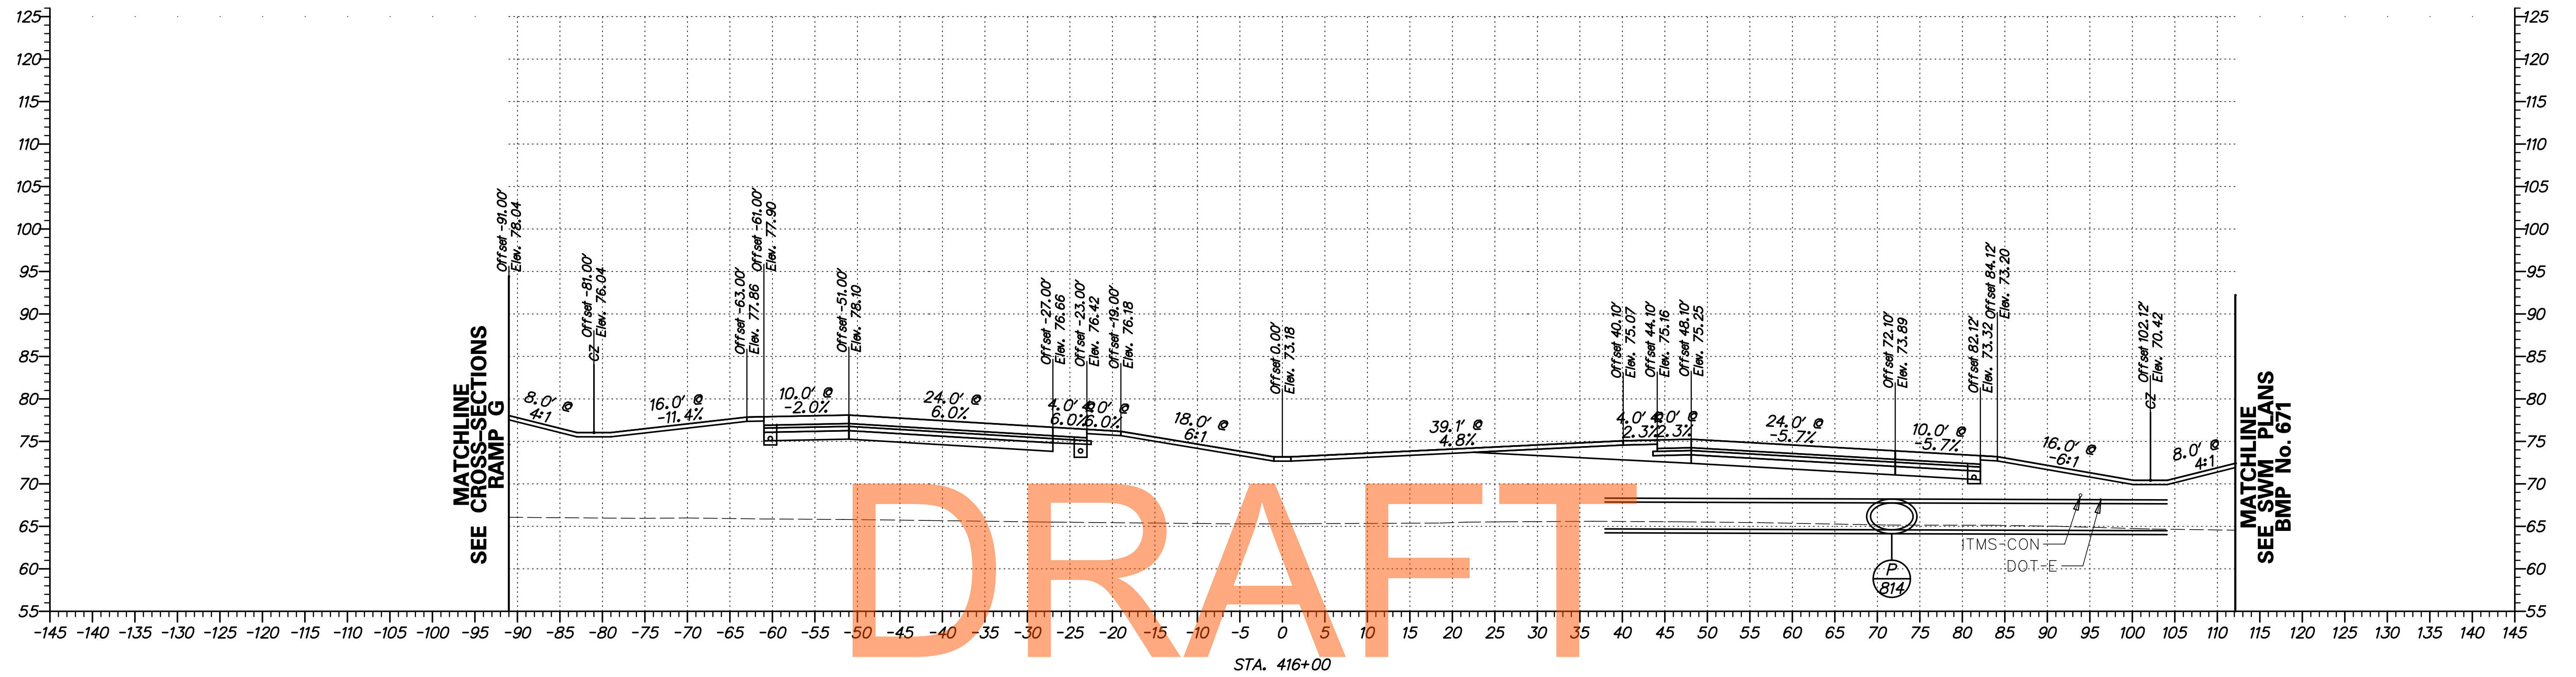


NOT FOR BIDDING

AUGUST 2015

G:\60049040 US301\CIVIL\PLANS\2A\XSEC\X5175.DGN

ADDENDUMS / REVISIONS	

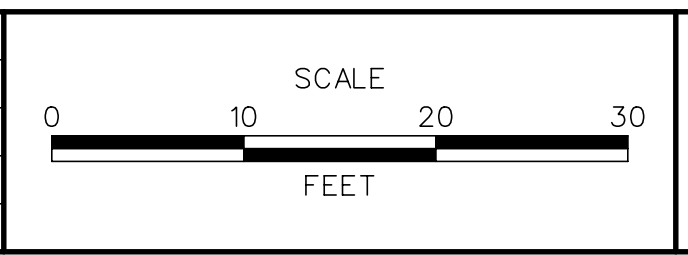


**US 301  
LEVELS ROAD  
TO SUMMIT BRIDGE ROAD**

CONTRACT	BRIDGE NO.
T20091303	
COUNTY	DESIGNED BY: SS
NEW CASTLE	CHECKED BY: AM

**CROSS SECTIONS  
US 301 MAINLINE  
STA. 416 + 00**


SHEET NO.
196
TOTAL SHTS.
518

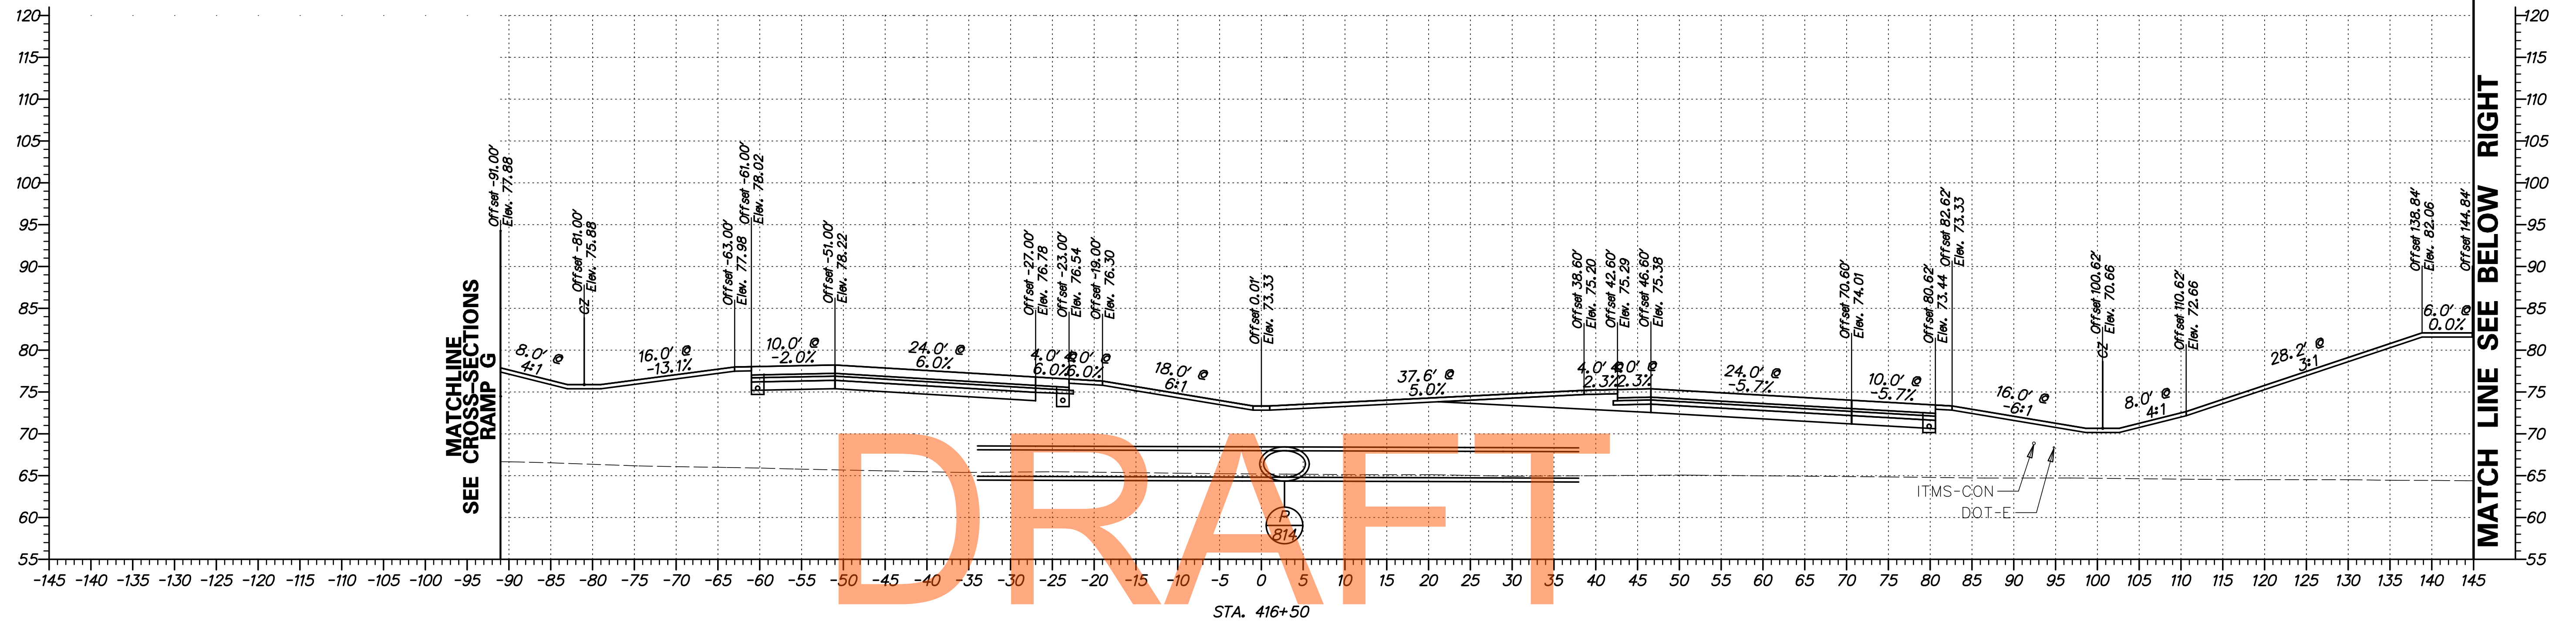

DRAFT

NOT FOR BIDDING


AUGUST 2015

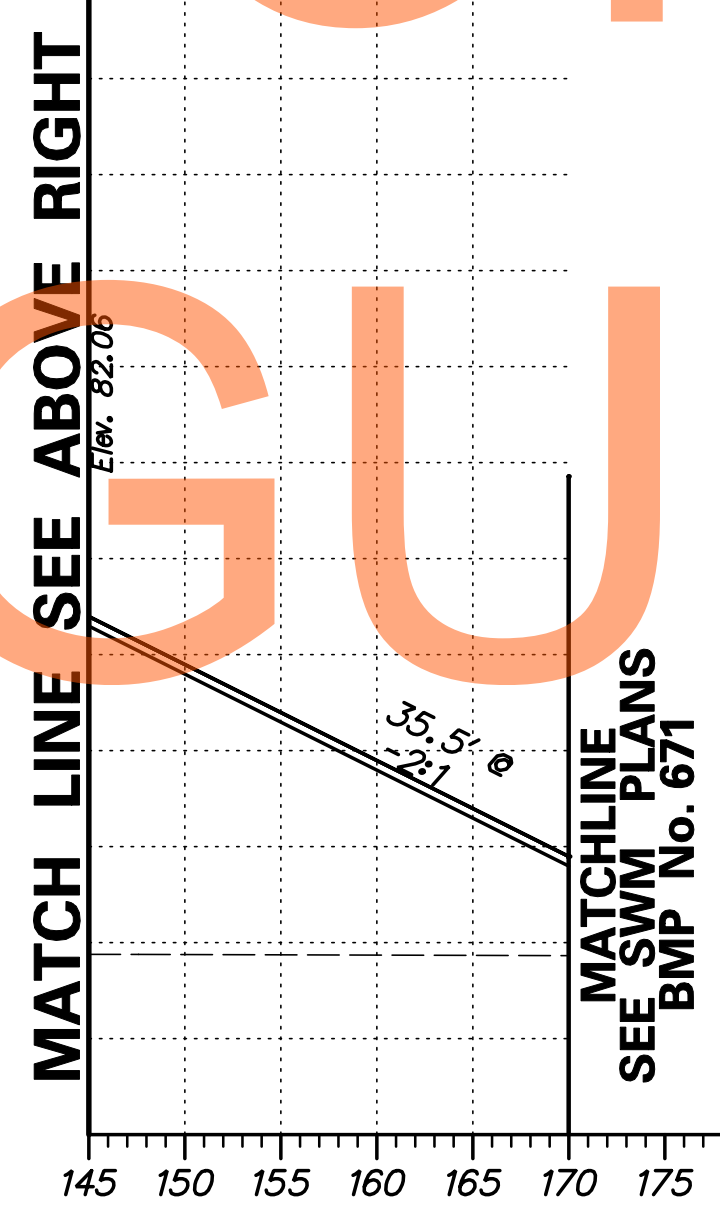

G:\60049040 US301\CIVIL\PLANS\2A\XSEC\X5179.DGN

	ADDENDUMS / REVISIONS	SCALE 	<b>US 301 LEVELS ROAD TO SUMMIT BRIDGE ROAD</b>		CONTRACT	BRIDGE NO.	<b>CROSS SECTIONS US 301 MAINLINE STA. 416 + 50</b>	SHEET NO.
					T20091303	DESIGNED BY: SS		197
					COUNTY	CHECKED BY: AM	TOTAL SHTS.	
					NEW CASTLE		518	



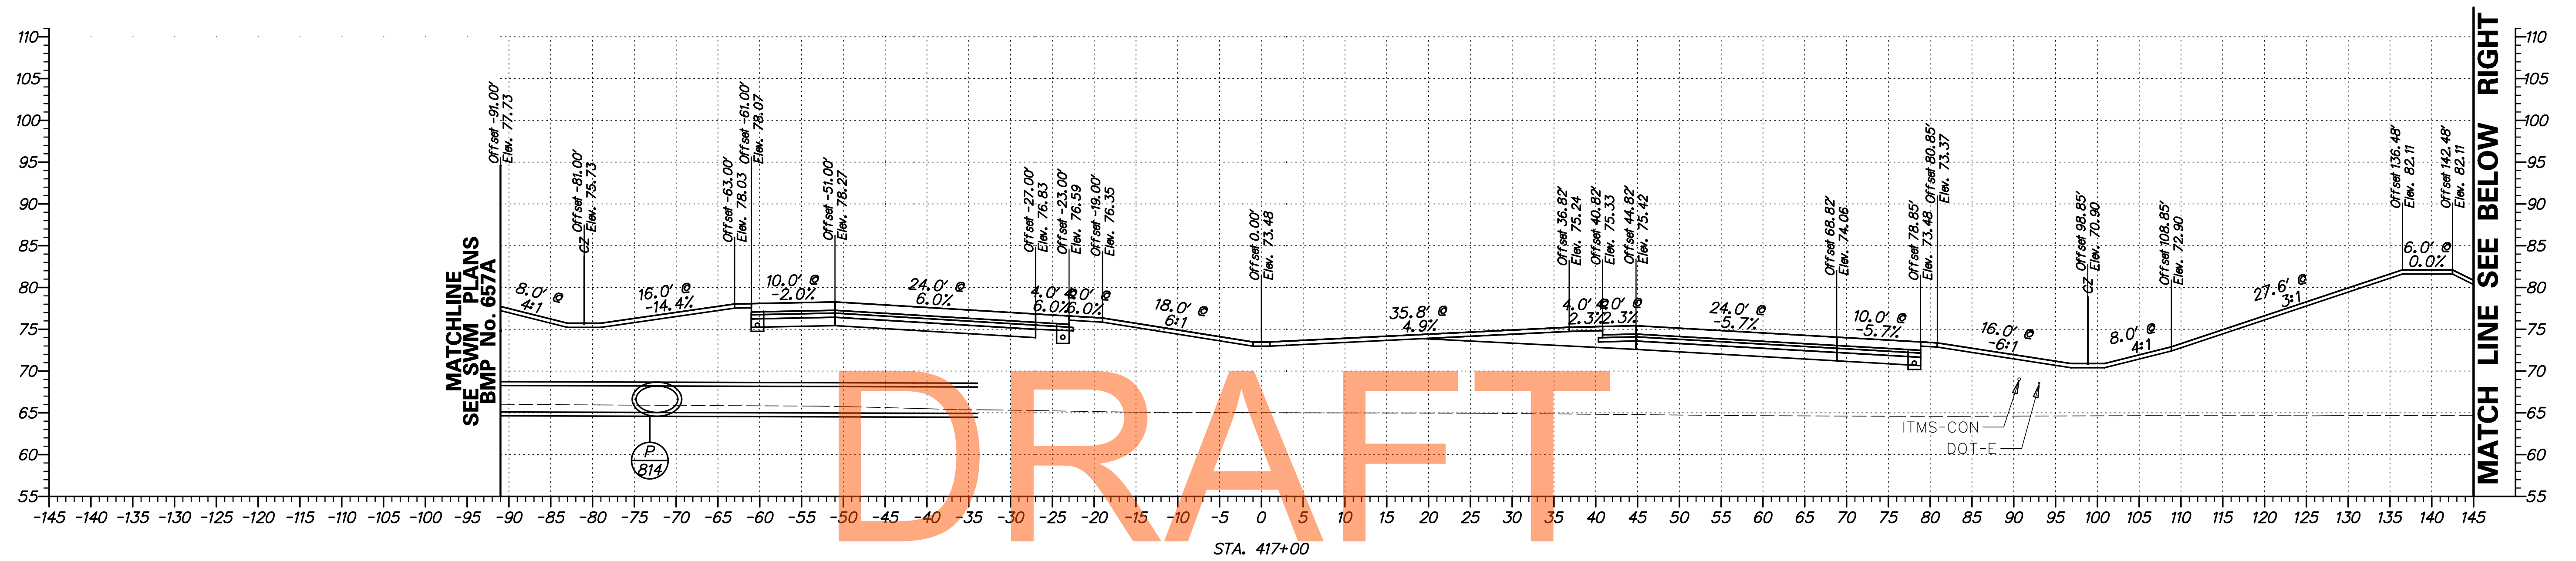


NOT FOR BIDDING

AUGUST 2015

G:\60049040 US301\CIVIL\PLANS\2A\XSEC\X5180.DGN



ADDENDUMS / REVISIONS	

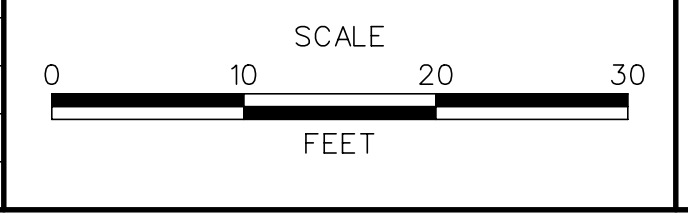


**US 301  
LEVELS ROAD  
TO SUMMIT BRIDGE ROAD**

CONTRACT	BRIDGE NO.
T20091303	
COUNTY	DESIGNED BY: SS
NEW CASTLE	CHECKED BY: AM


**CROSS SECTIONS  
US 301 MAINLINE  
STA. 417 + 00**

SHEET NO.
198
TOTAL SHTS.
518

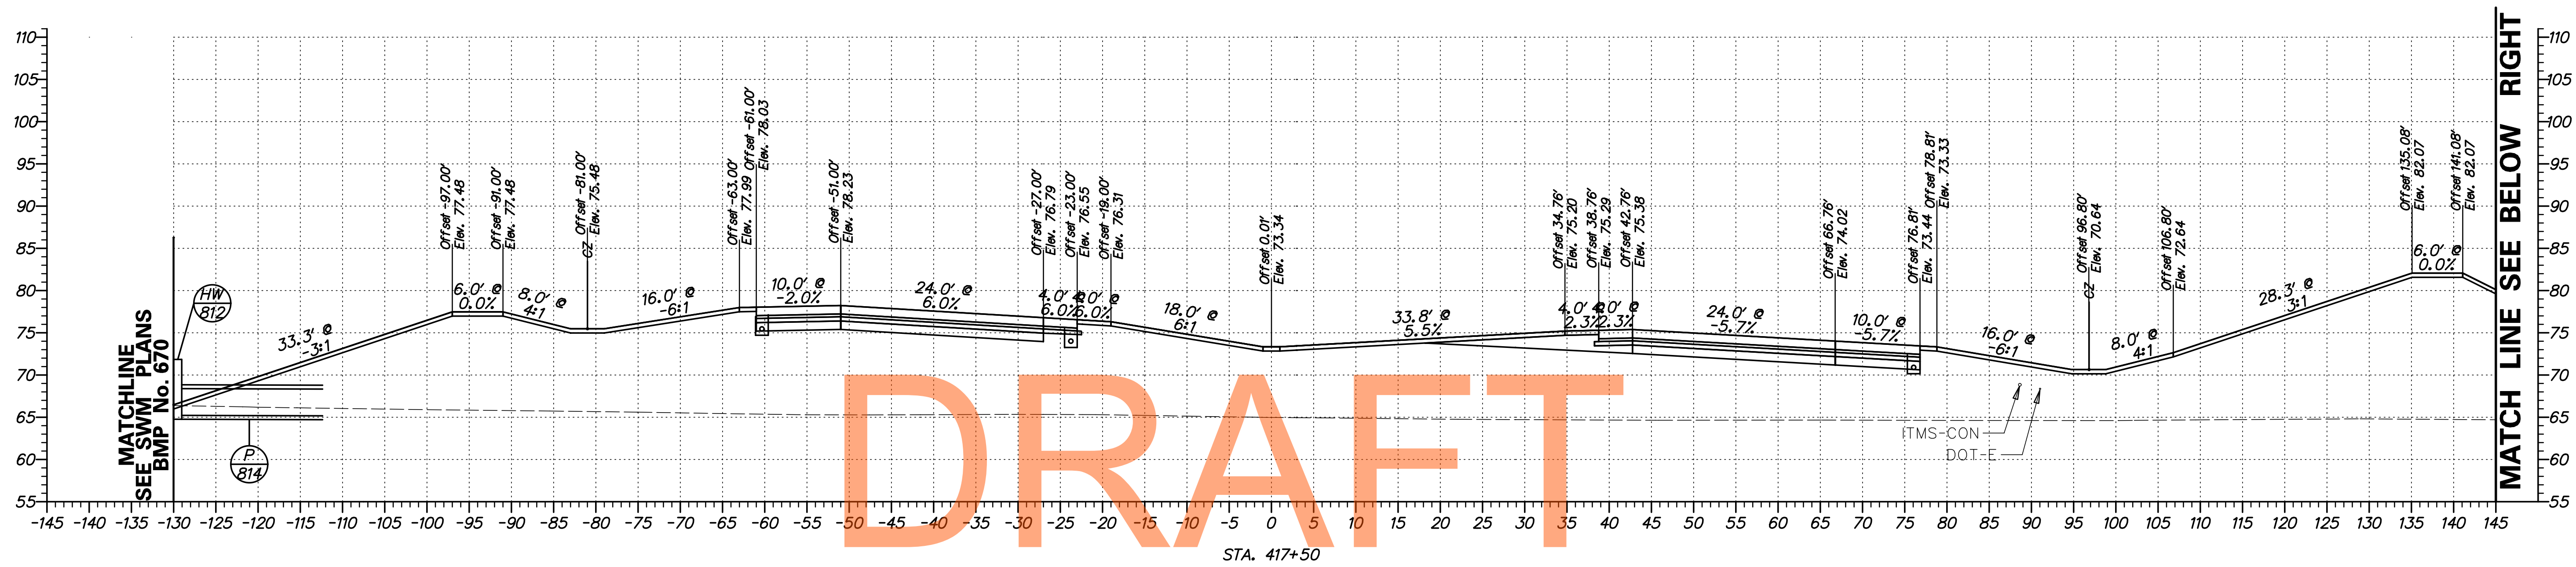


**NOT FOR BIDDING**

**AUGUST 2015**

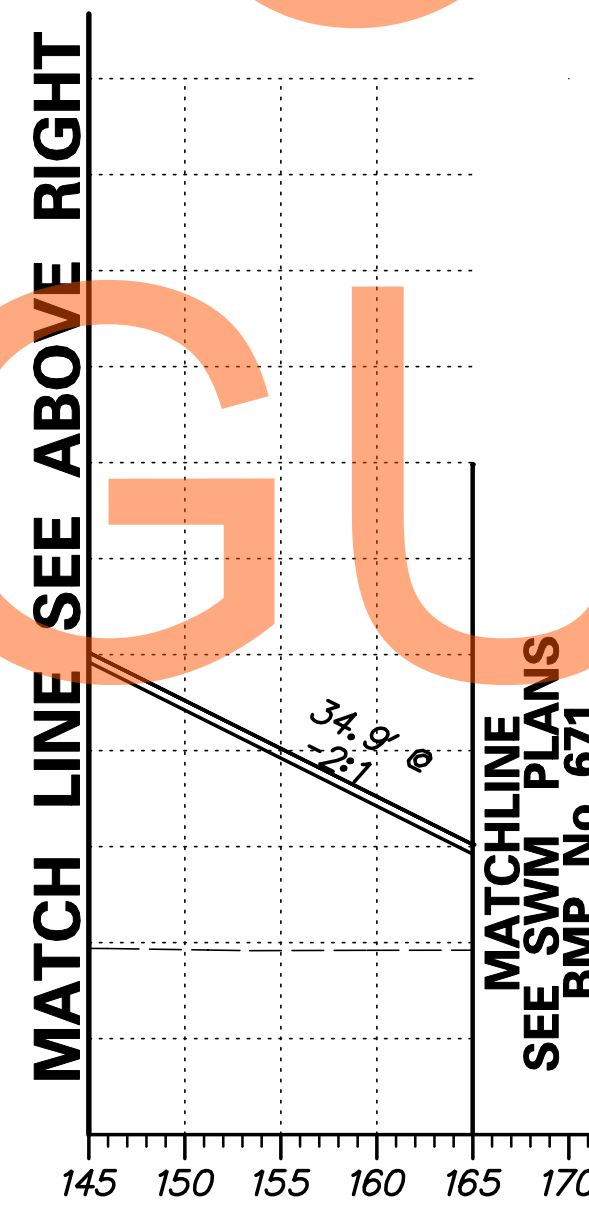

G:\60049040 US301\CIVIL\PLANS\2A\XSEC\X5181.DGN


	ADDENDUMS / REVISIONS		SCALE 0 10 20 30 FEET	<b>US 301 LEVELS ROAD TO SUMMIT BRIDGE ROAD</b>	CONTRACT T20091303	BRIDGE NO.	<b>CROSS SECTIONS US 301 MAINLINE STA. 417 + 50</b>	SHEET NO. 199
					COUNTY NEW CASTLE	DESIGNED BY: SS CHECKED BY: AM		TOTAL SHTS. 518

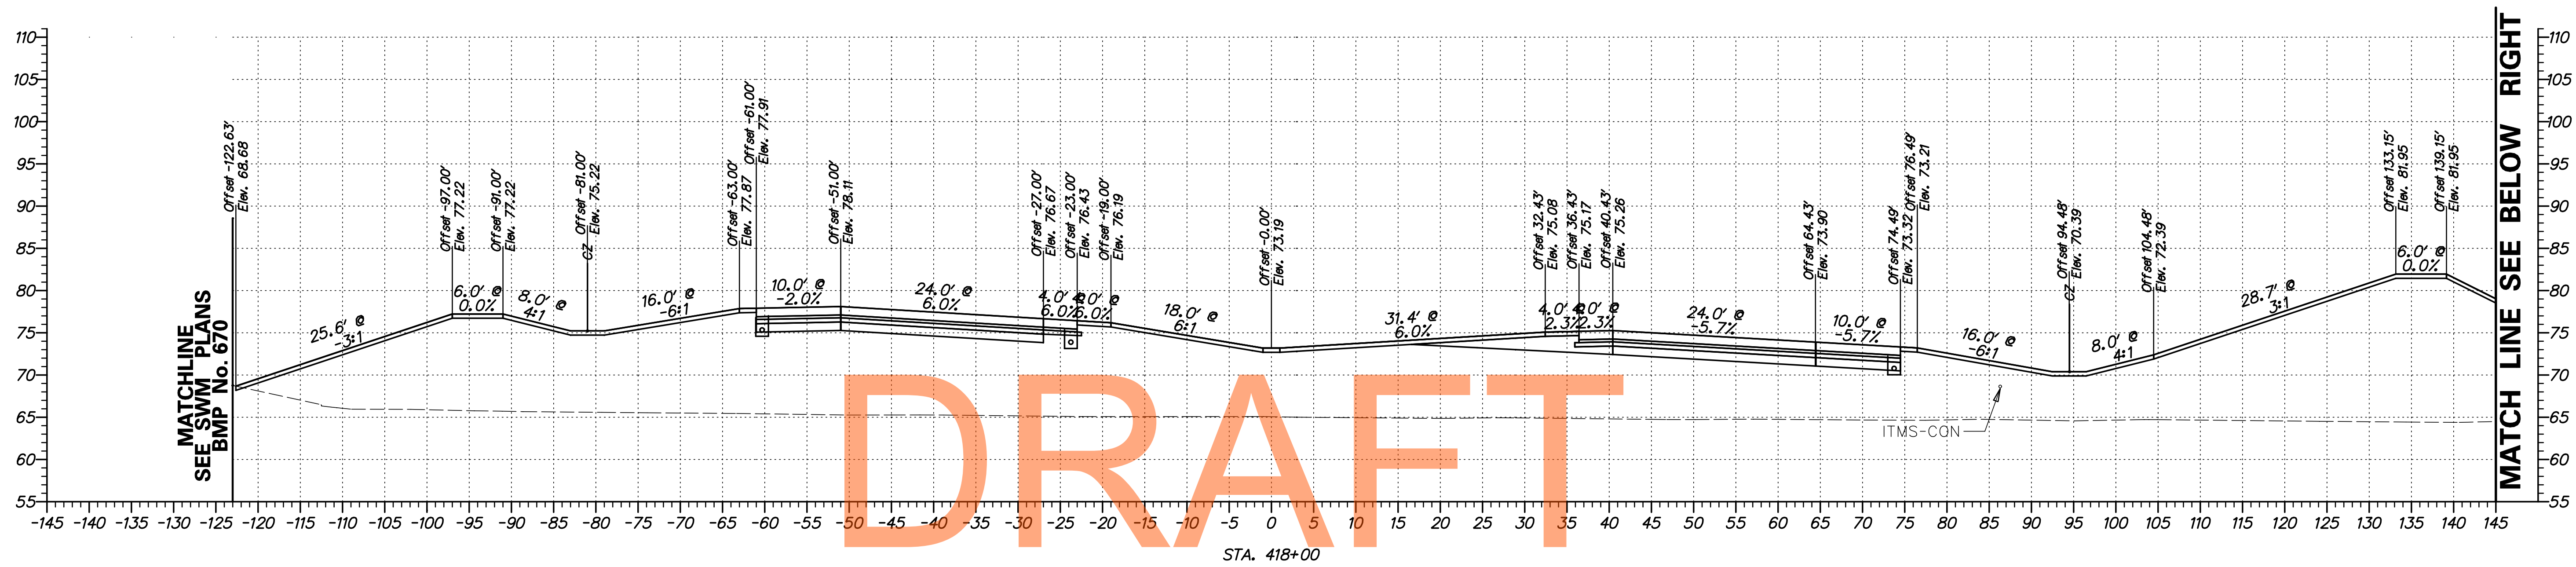

DRAFT


NOT FOR BIDDING

AUGUST 2015

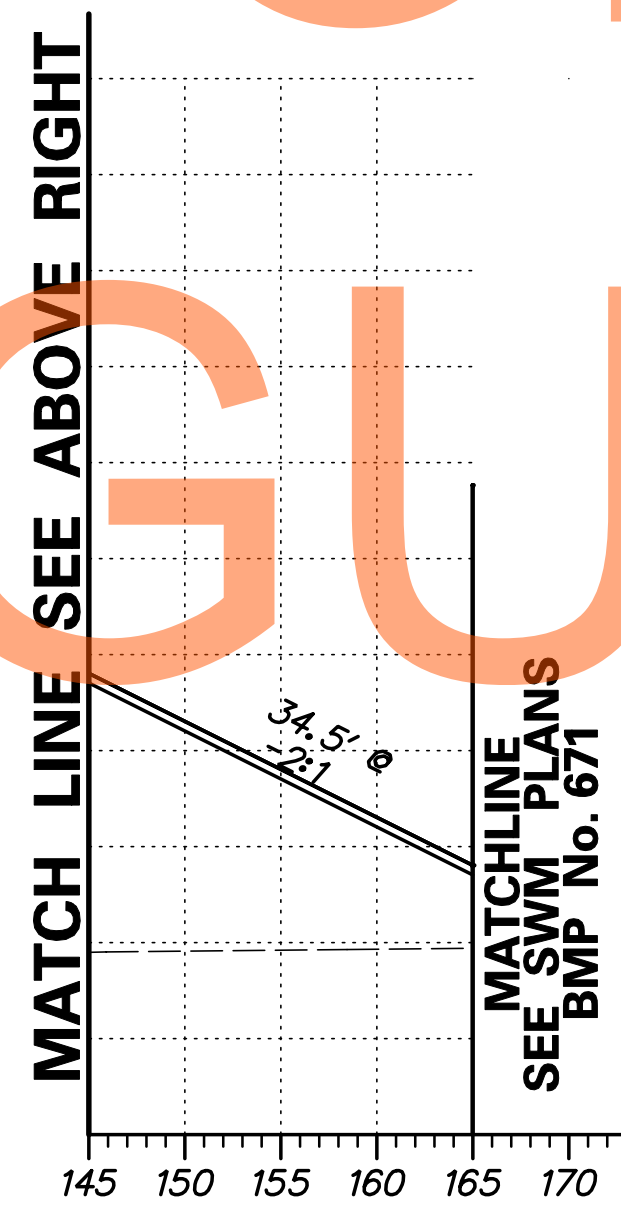

G:\60049040 US301\CIVIL\PLANS\2A\XSEC\X5182.DGN

<b>DELAWARE DEPARTMENT OF TRANSPORTATION</b>	ADDENDUMS / REVISIONS	SCALE 0    10    20    30 FEET	<b>US 301 LEVELS ROAD TO SUMMIT BRIDGE ROAD</b>	CONTRACT T20091303	BRIDGE NO.	<b>CROSS SECTIONS US 301 MAINLINE STA. 418 + 00</b>	SHEET NO. 200
				COUNTY NEW CASTLE	DESIGNED BY: SS		CHECKED BY: AM

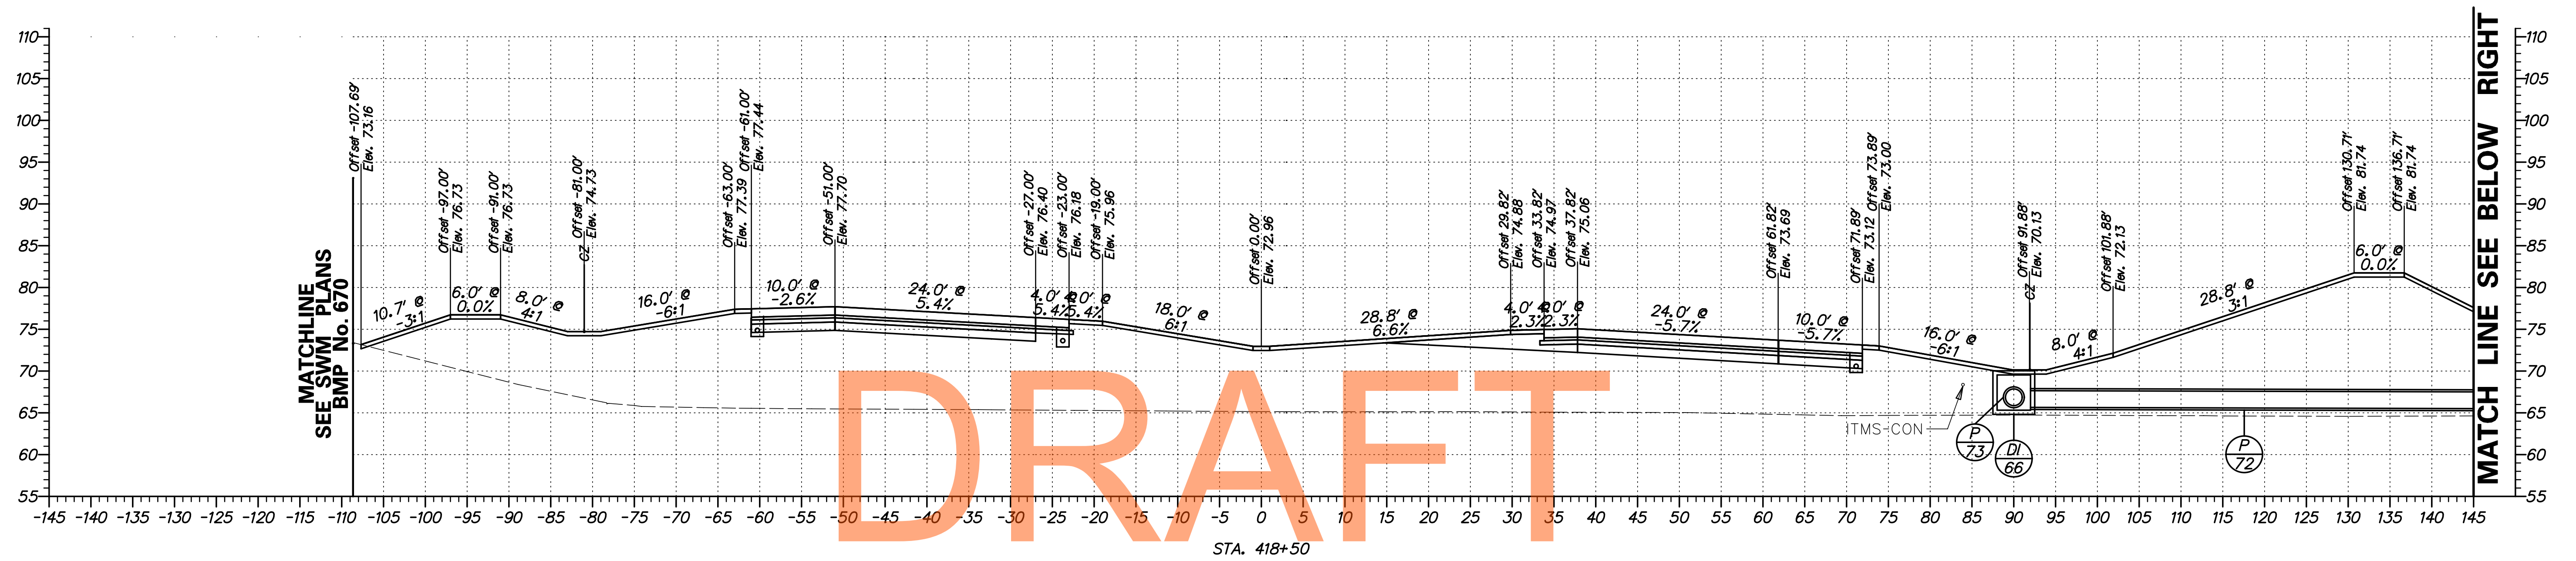

DRAFT


NOT FOR BIDDING

AUGUST 2015



G:\60049040 US301\CIVIL\PLANS\2A\YSEC\XS183.DGN


<b>DELAWARE DEPARTMENT OF TRANSPORTATION</b>	ADDENDUMS / REVISIONS	SCALE FEET	<b>US 301 LEVELS ROAD TO SUMMIT BRIDGE ROAD</b>	CONTRACT T20091303	BRIDGE NO.	<b>CROSS SECTIONS US 301 MAINLINE STA. 418 + 50</b>	SHEET NO. 201
				COUNTY NEW CASTLE	DESIGNED BY: SS CHECKED BY: AM		TOTAL SHTS. 518

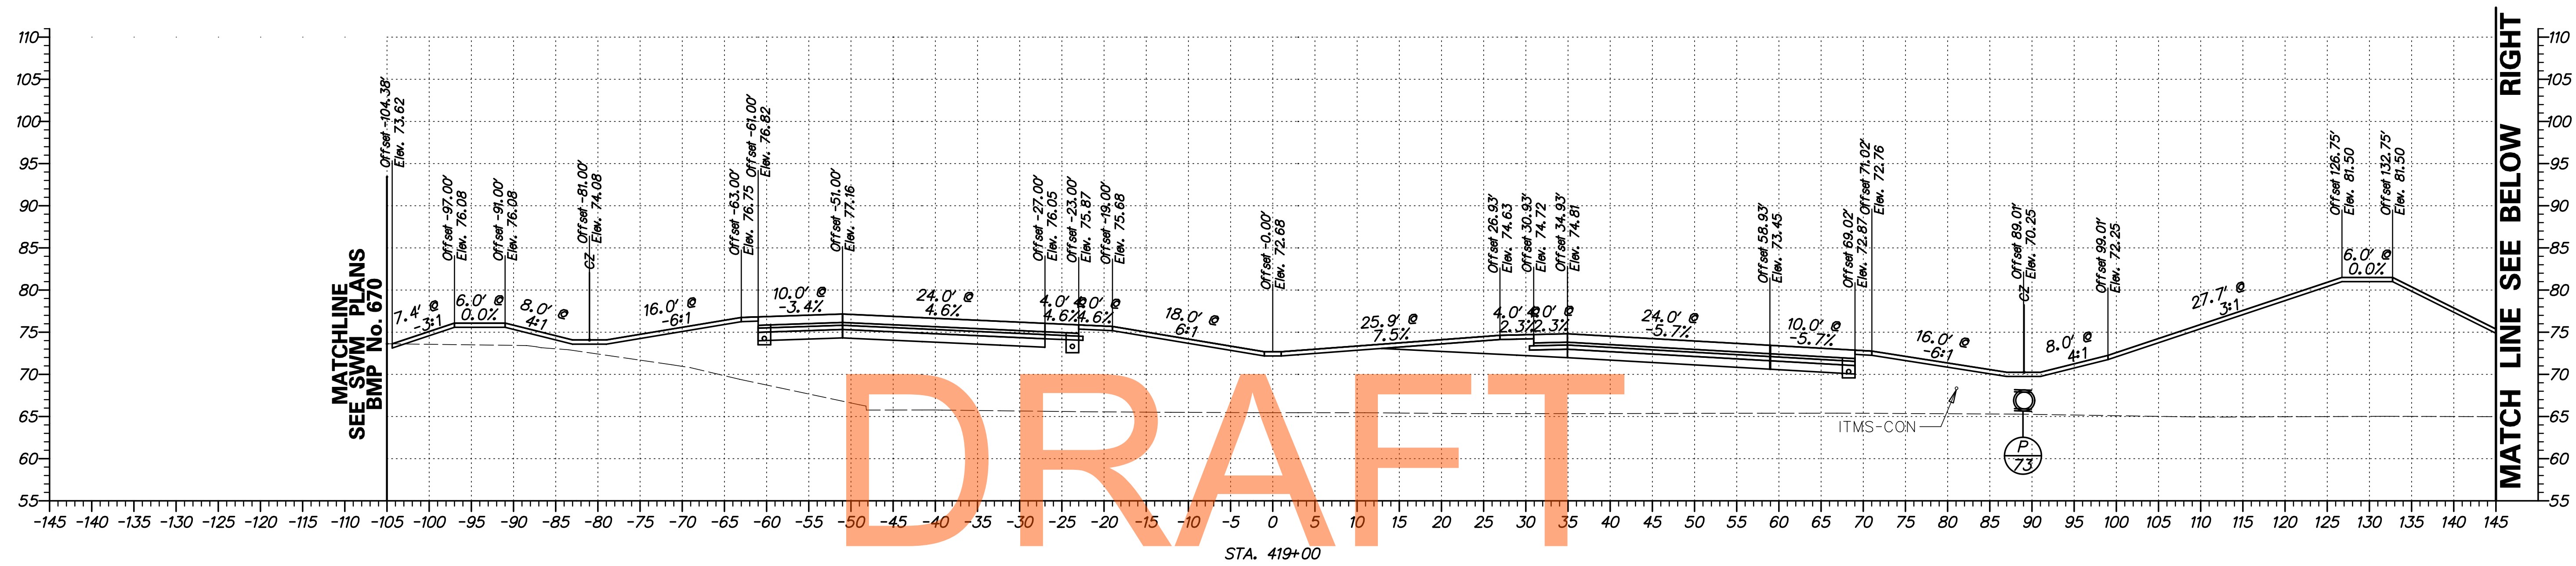

DRAFT

NOT FOR BIDDING


AUGUST 2015

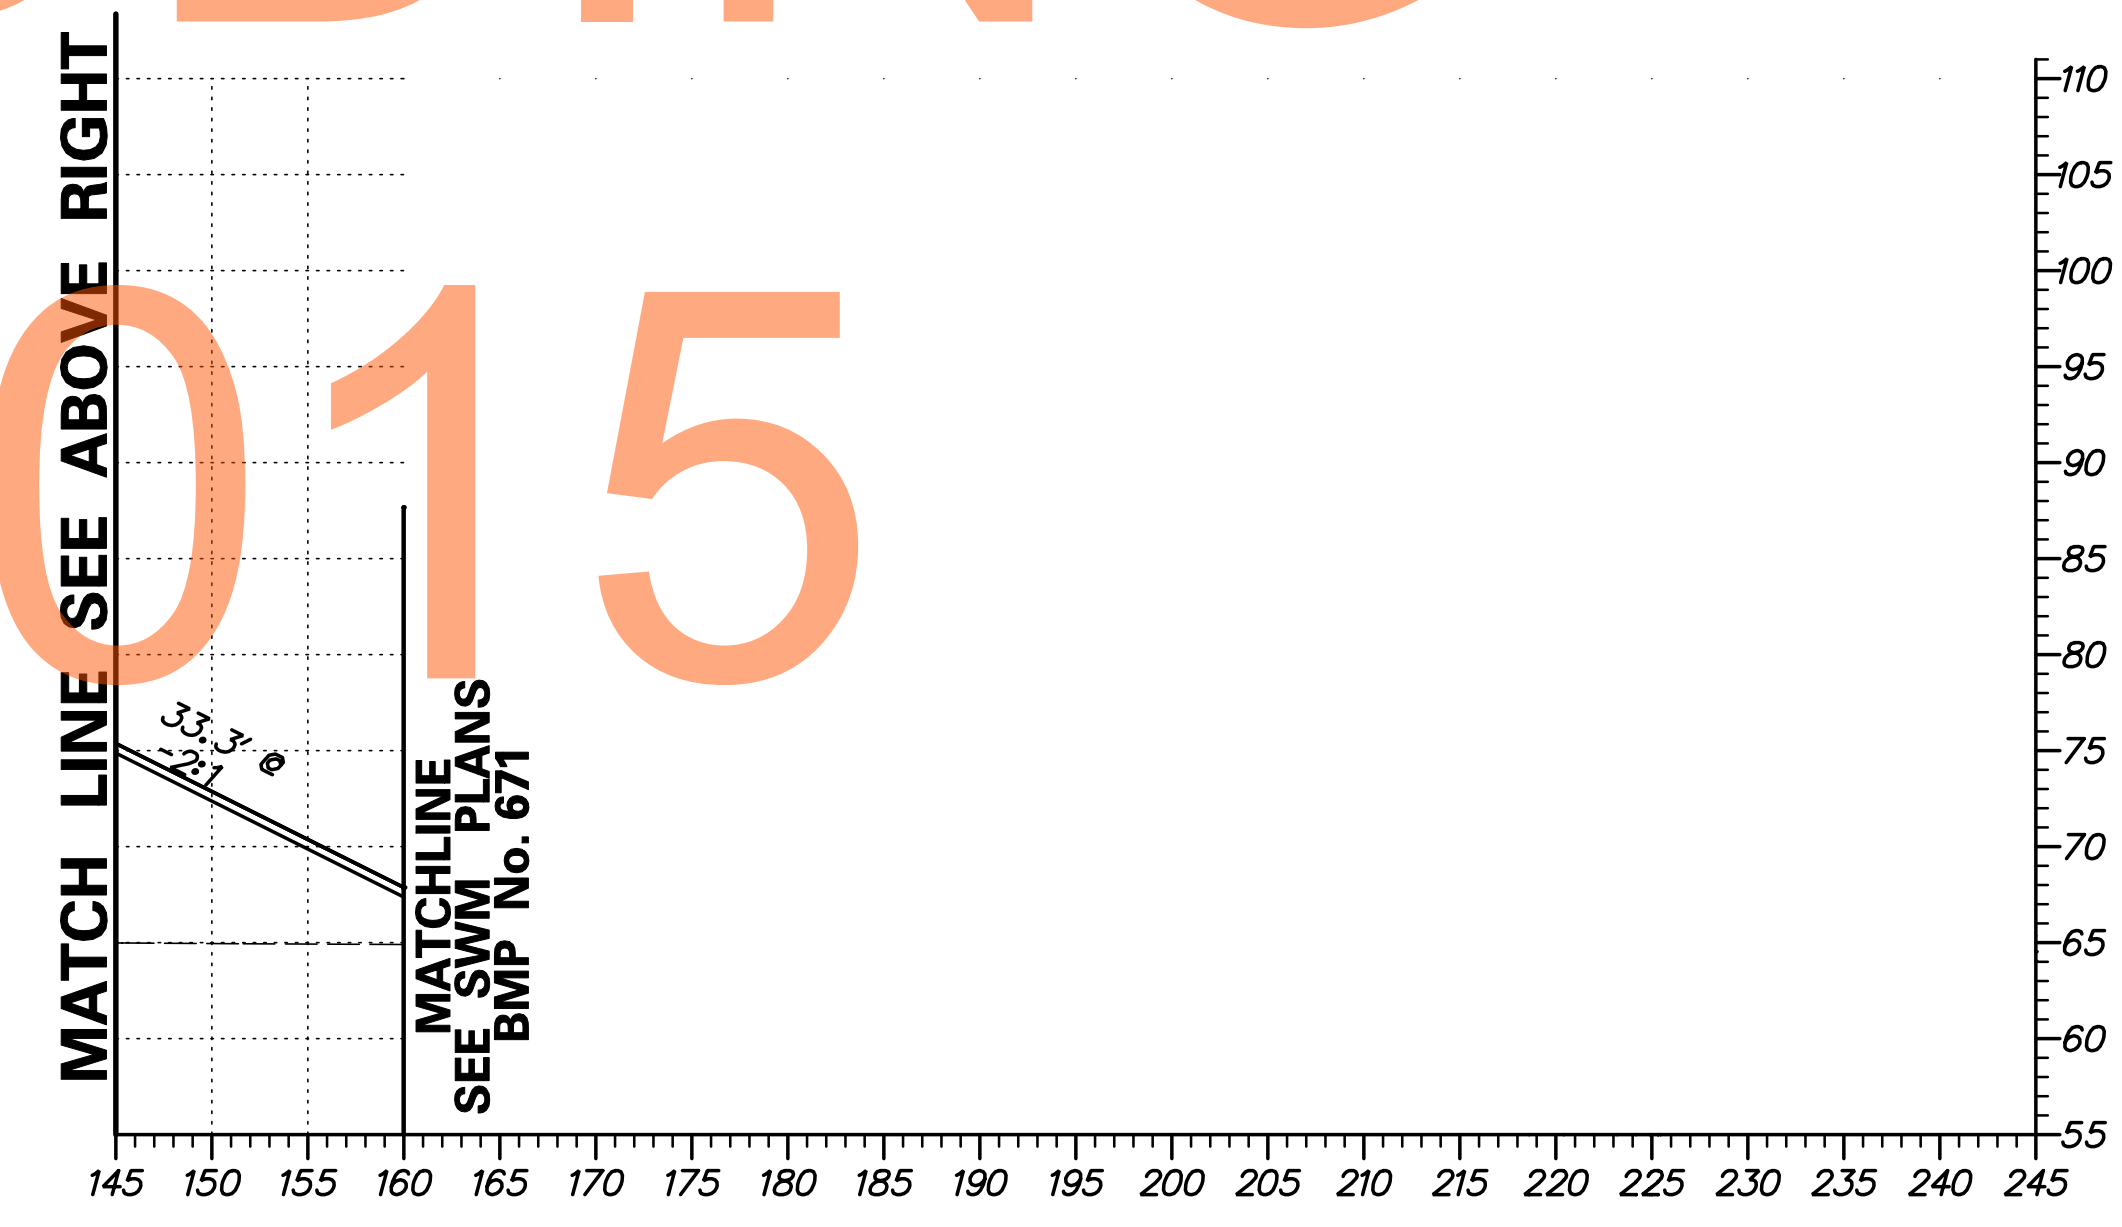

G:\60049040 US301\CIVIL\PLANS\2A\YSEC\XS18+.DGN



ADDENDUMS / REVISIONS	

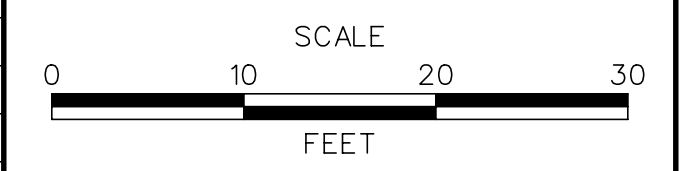


**US 301  
LEVELS ROAD  
TO SUMMIT BRIDGE ROAD**

CONTRACT T20091303	BRIDGE NO.
COUNTY NEW CASTLE	DESIGNED BY: SS
	CHECKED BY: AM

**CROSS SECTIONS  
US 301 MAINLINE  
STA. 419 + 00**


SHEET NO. 202
TOTAL SHTS. 518

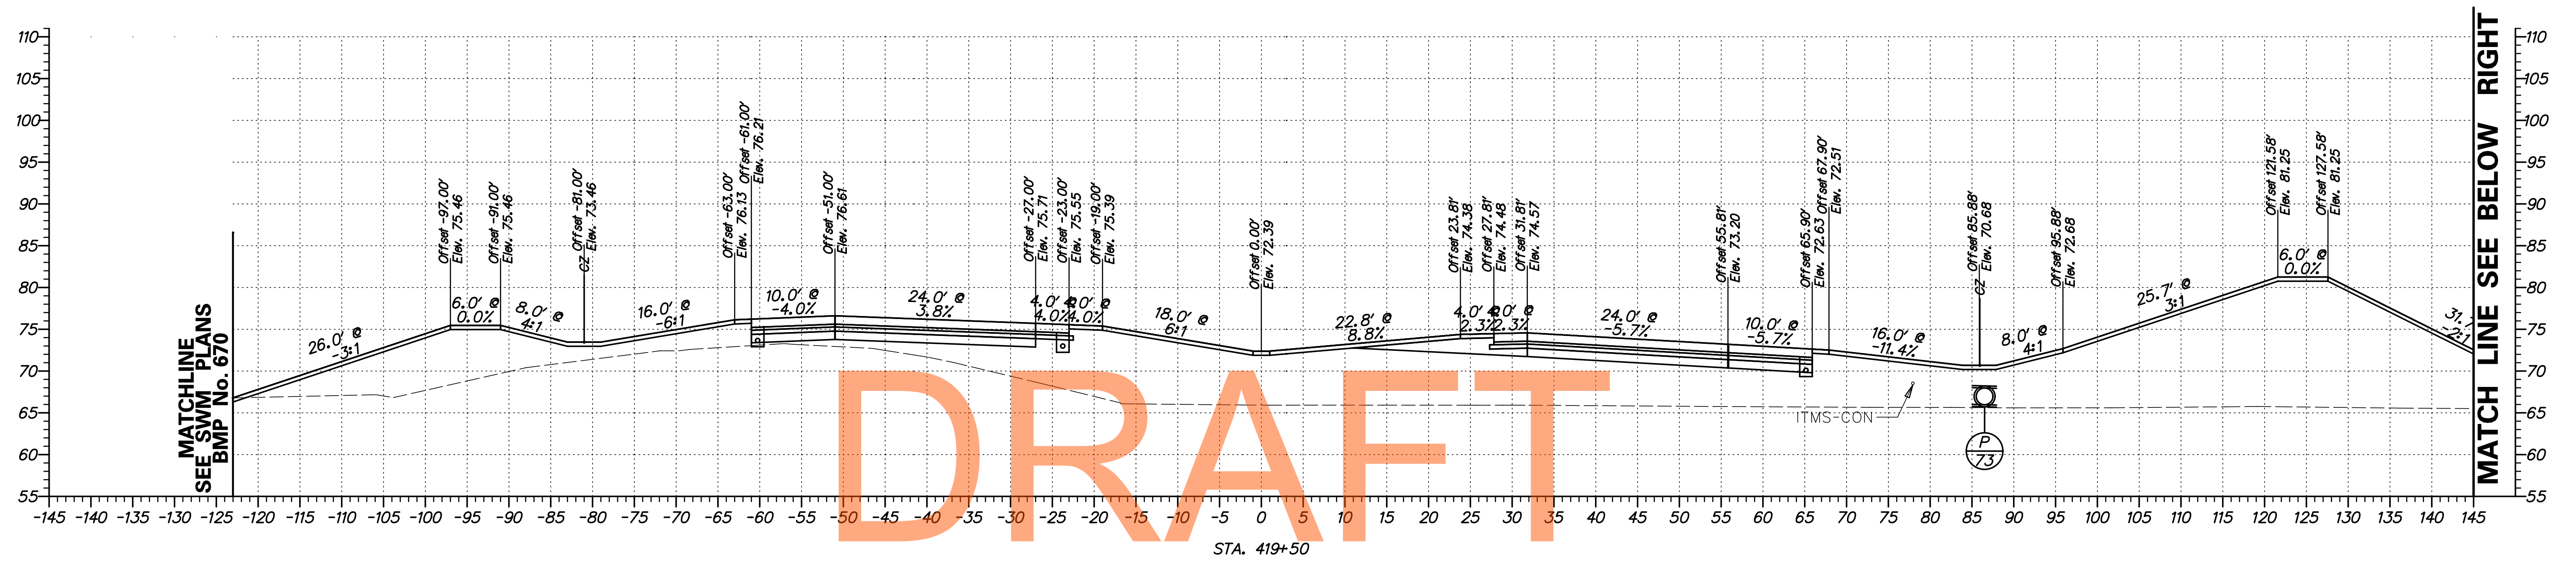

DRAFT


NOT FOR BIDDING

AUGUST 2015

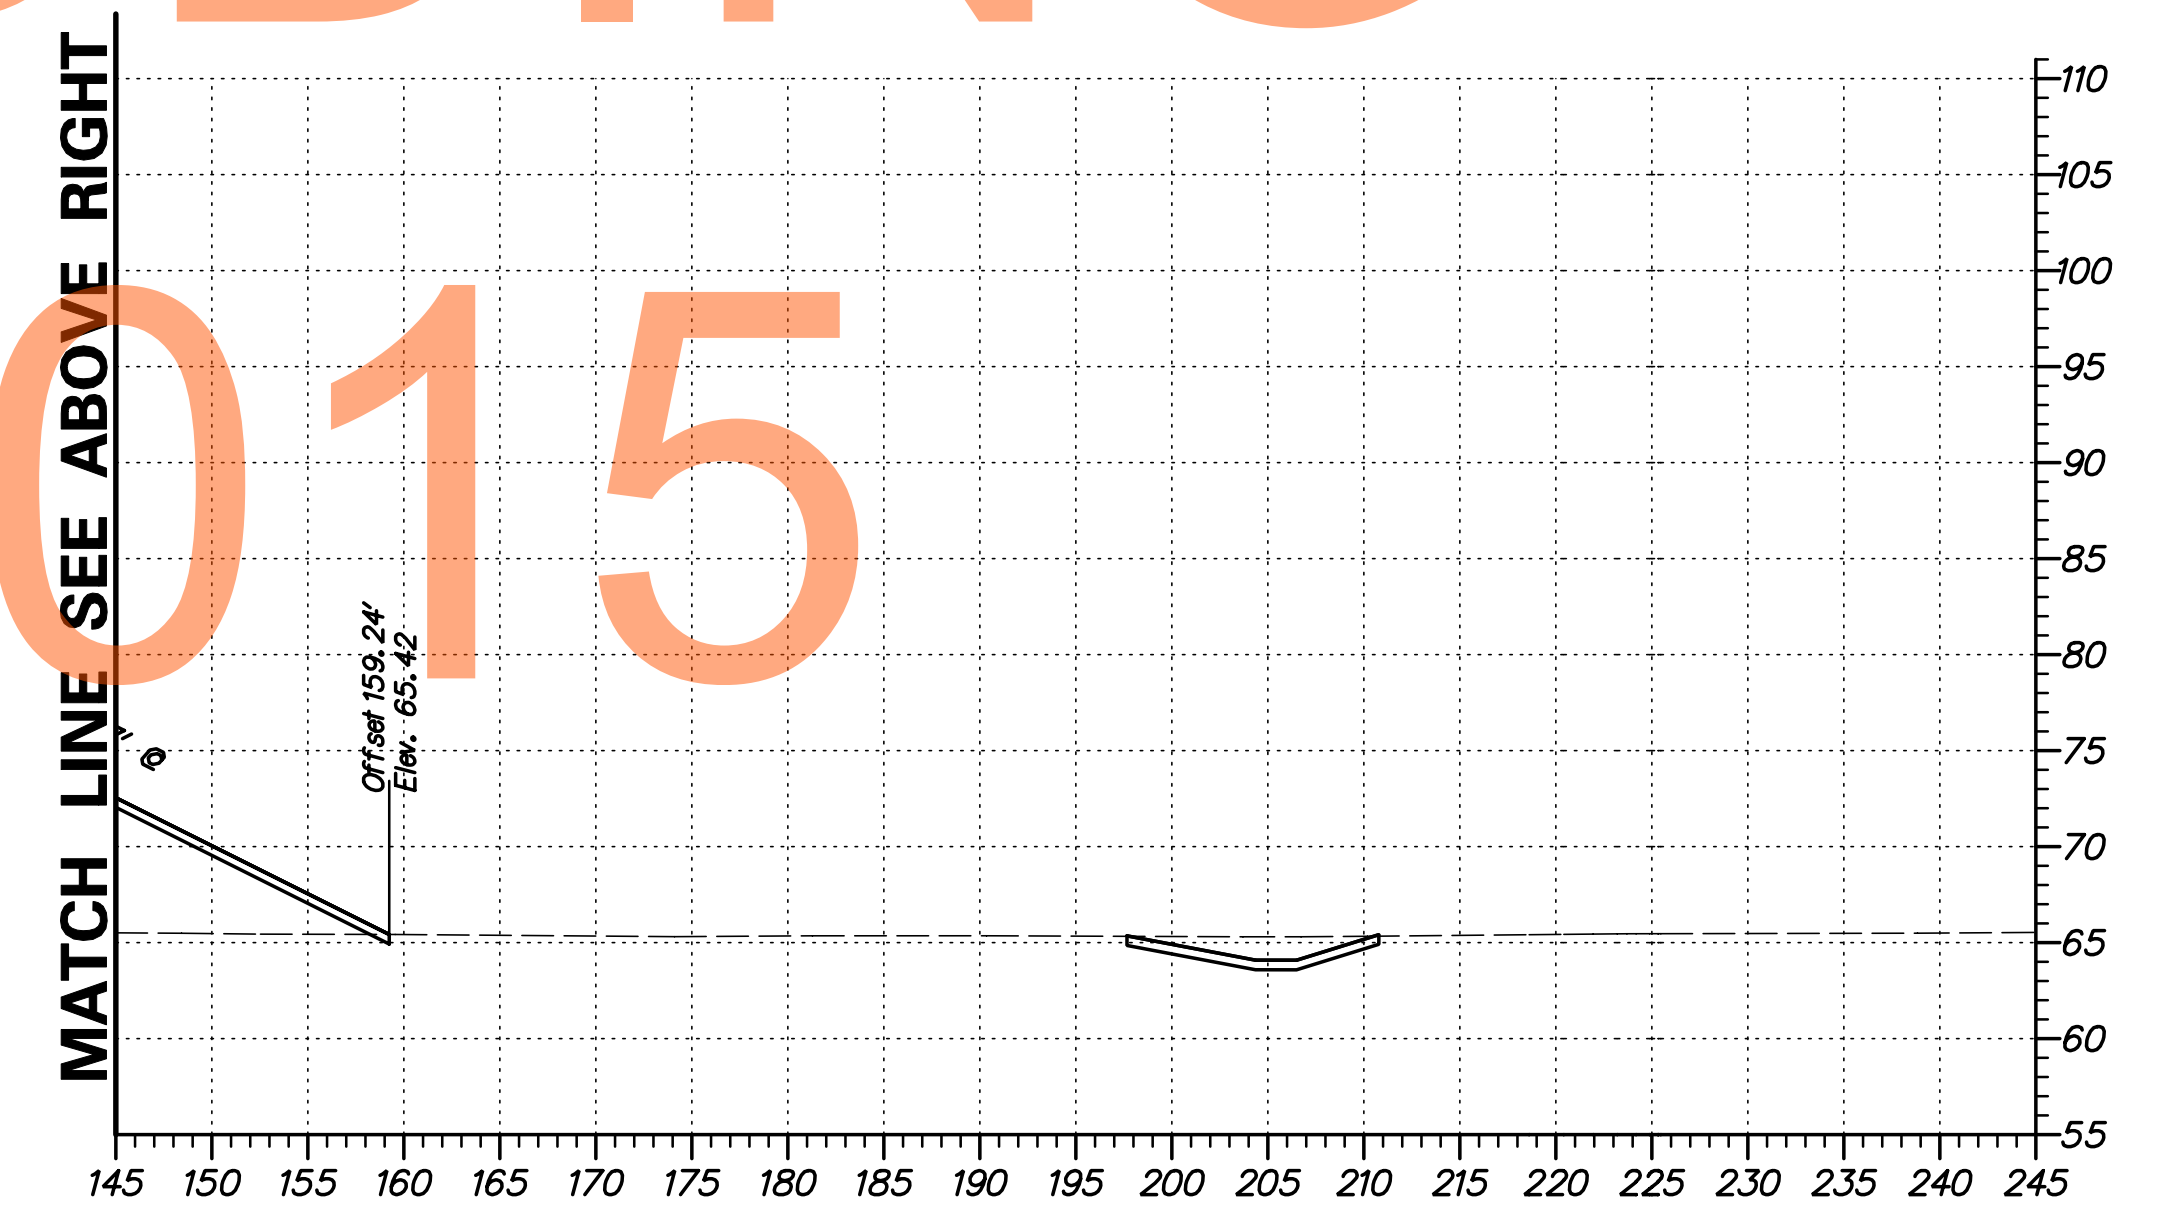


G:\60049040 US301\CIVIL\PLANS\2A\XSEC\X5185.DGN

ADDENDUMS / REVISIONS

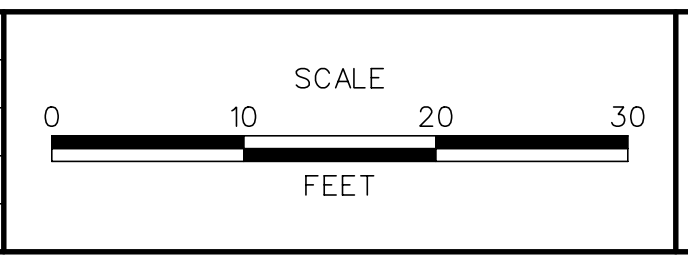


CONTRACT T20091303	BRIDGE NO. 
COUNTY NEW CASTLE	DESIGNED BY: SS
	CHECKED BY: AM

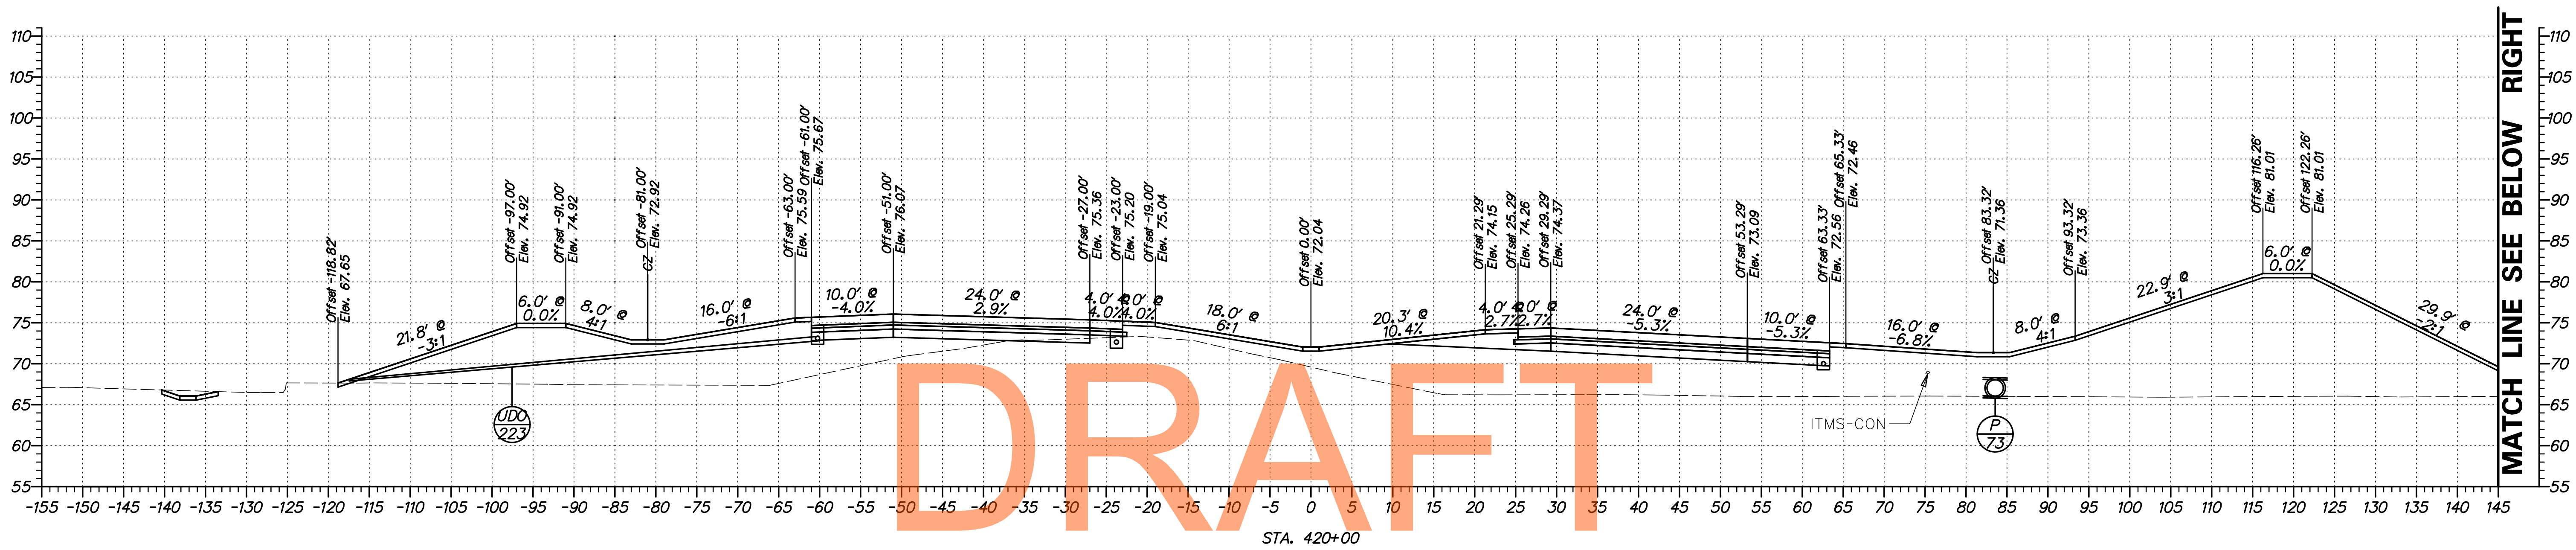

DRAFT


NOT FOR BIDDING

AUGUST 2015

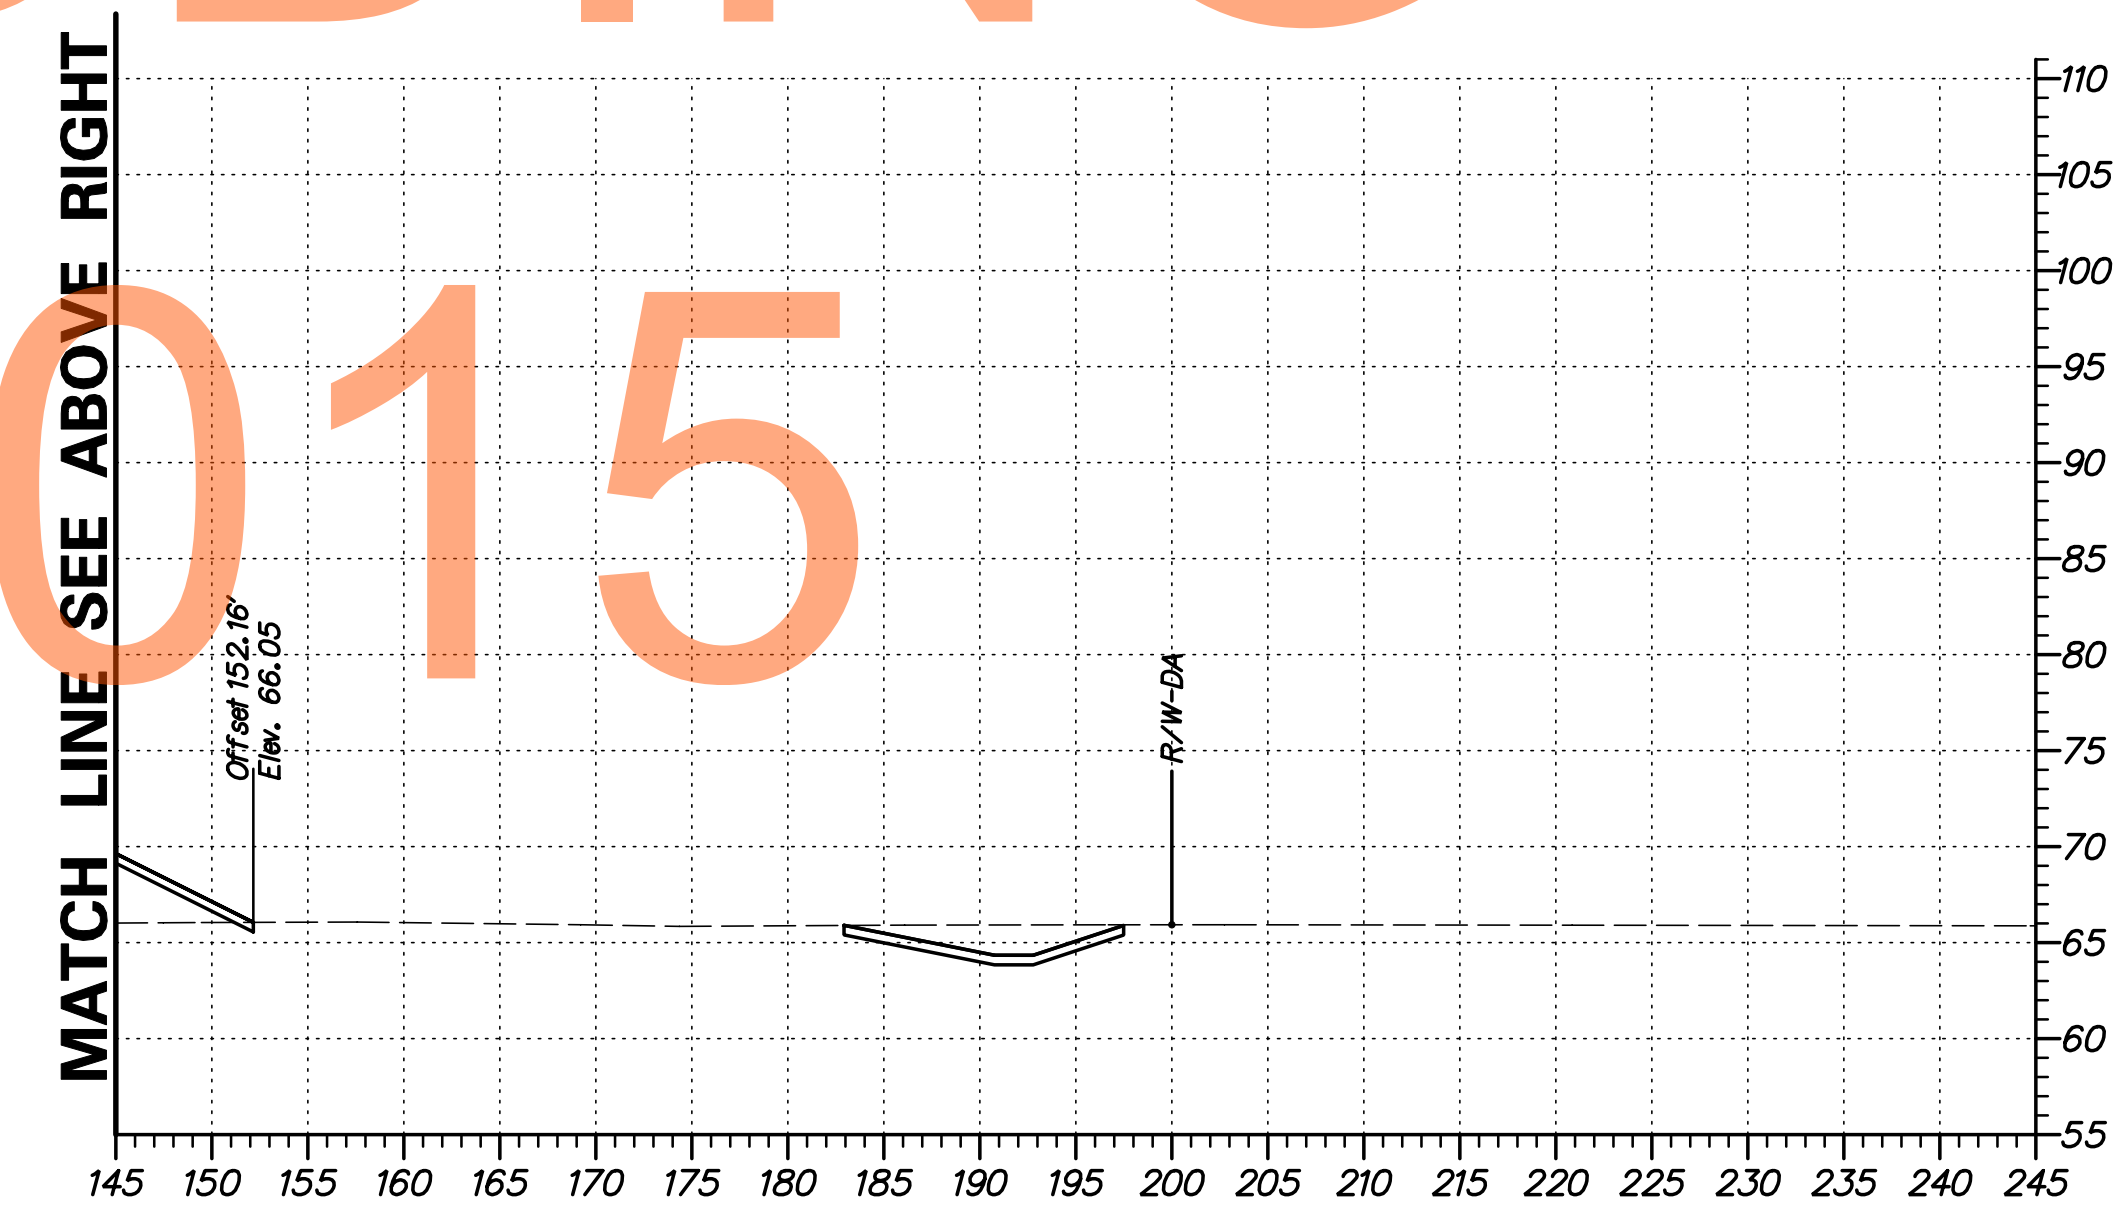


G:\60049040 US301\CIVIL\PLANS\2A\YSEC\XS186.DGN

ADDENDUMS / REVISIONS

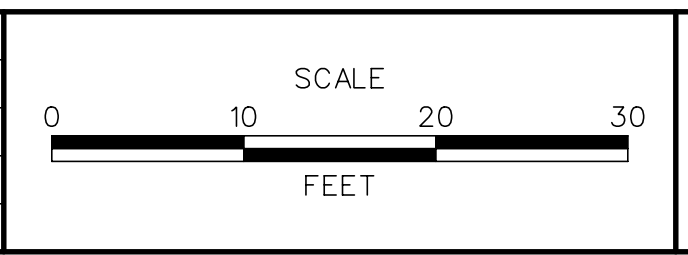


CONTRACT T20091303	BRIDGE NO. 
COUNTY NEW CASTLE	DESIGNED BY: SS
	CHECKED BY: AM

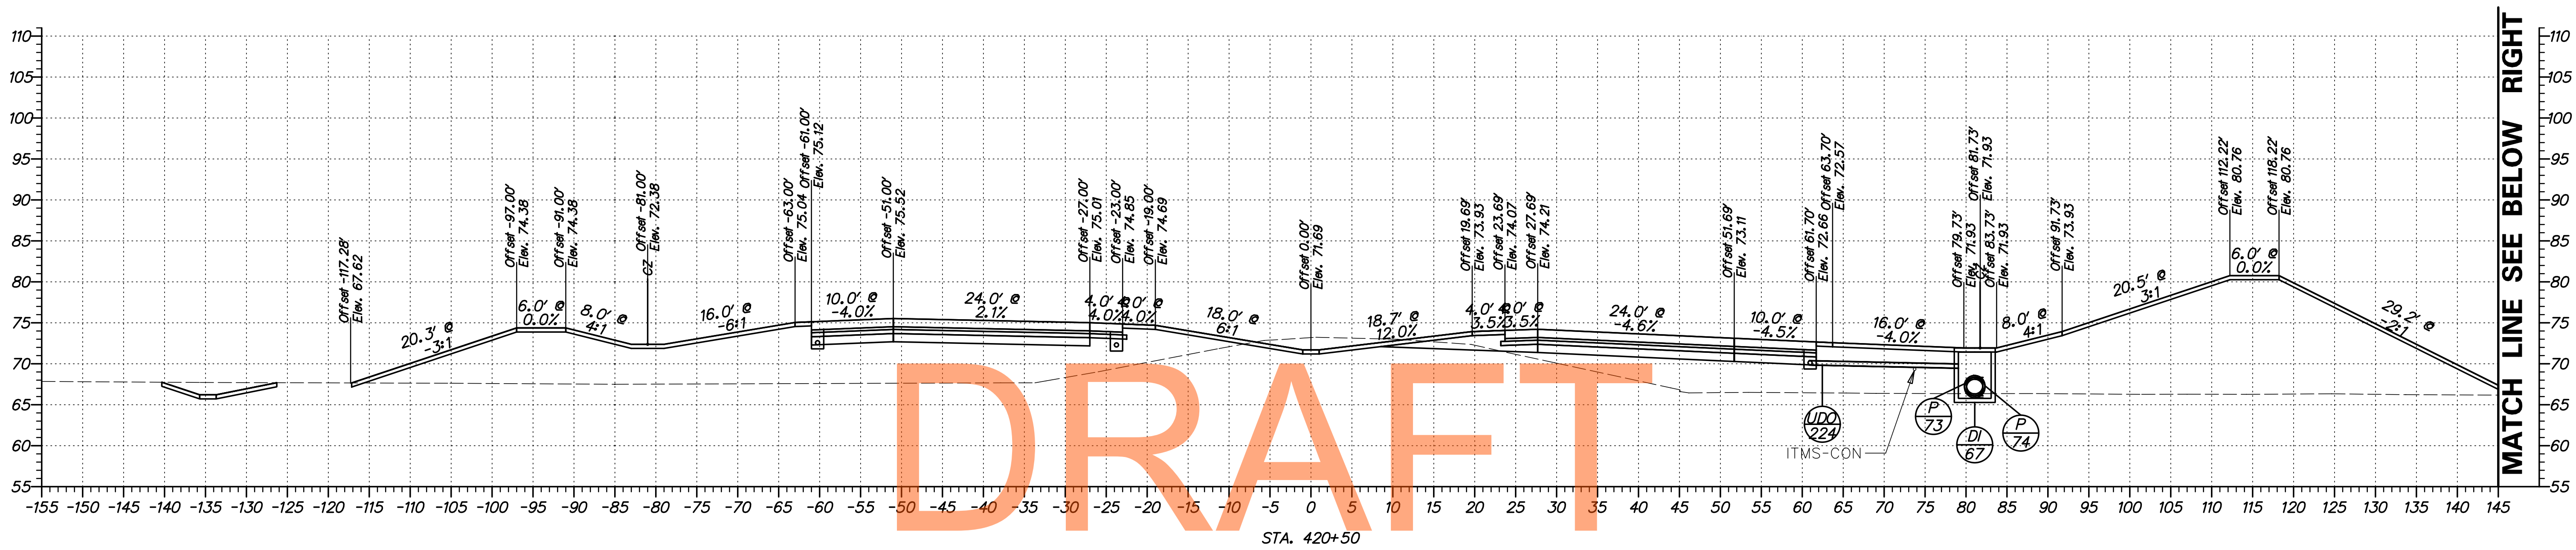


**NOT FOR BIDDING**


**AUGUST 2015**

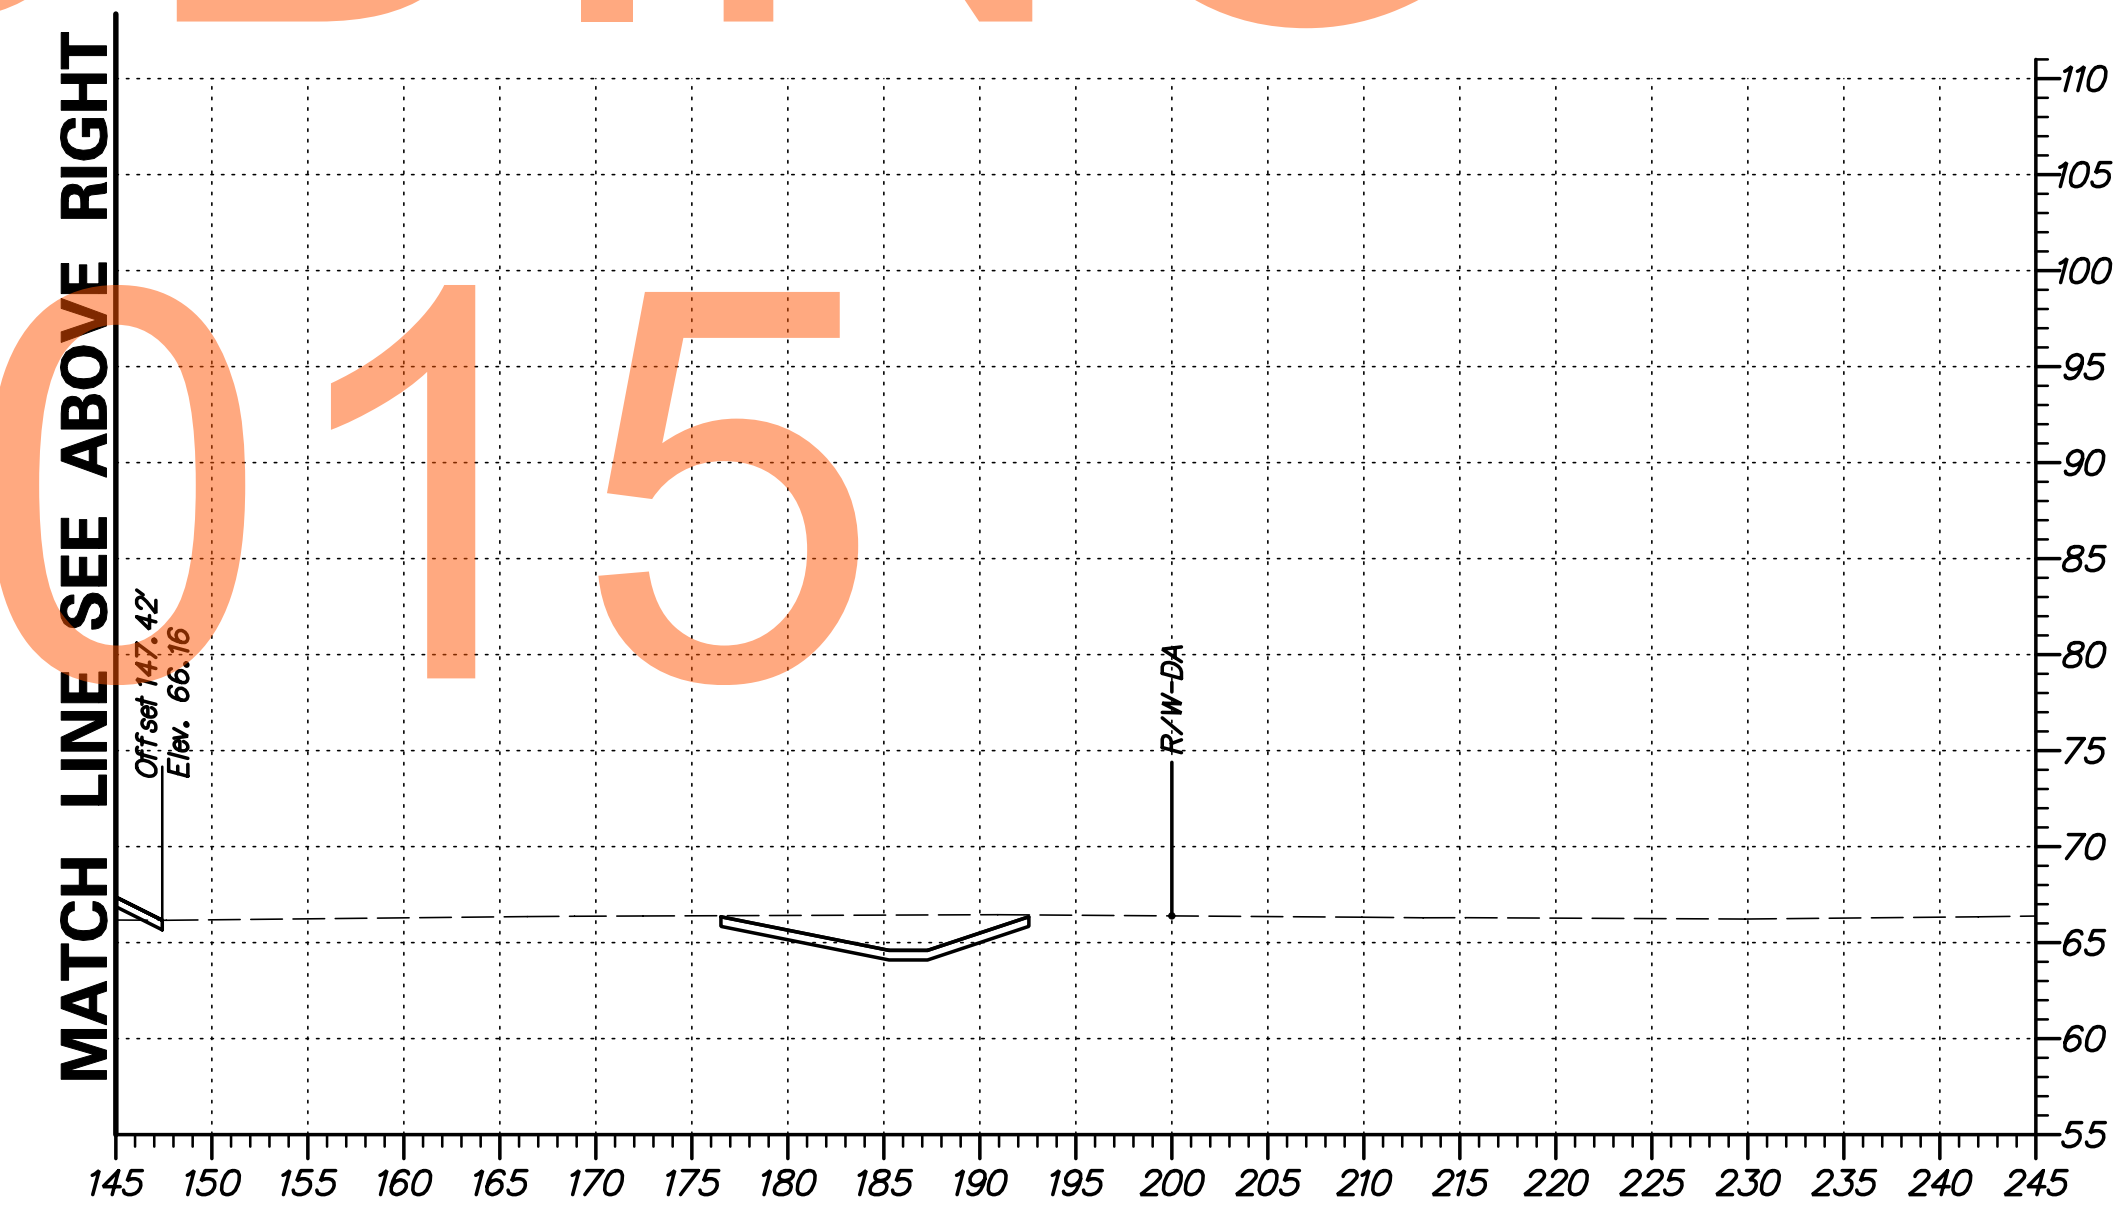

G:\60049040 US301\CIVIL\PLANS\2A\YSEC\XS187.DGN

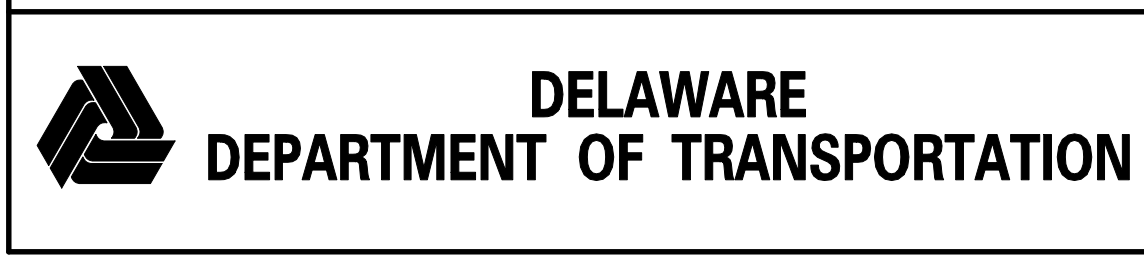

ADDENDUMS / REVISIONS	

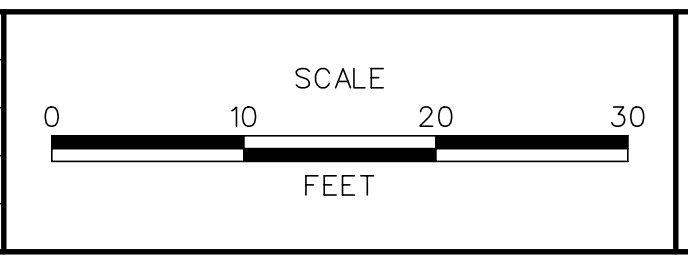


**US 301  
LEVELS ROAD  
TO SUMMIT BRIDGE ROAD**

CONTRACT T20091303	BRIDGE NO.
COUNTY NEW CASTLE	DESIGNED BY: SS
	CHECKED BY: AM

**CROSS SECTIONS  
US 301 MAINLINE  
STA. 420 + 50**

SHEET NO. 205
TOTAL SHTS. 518




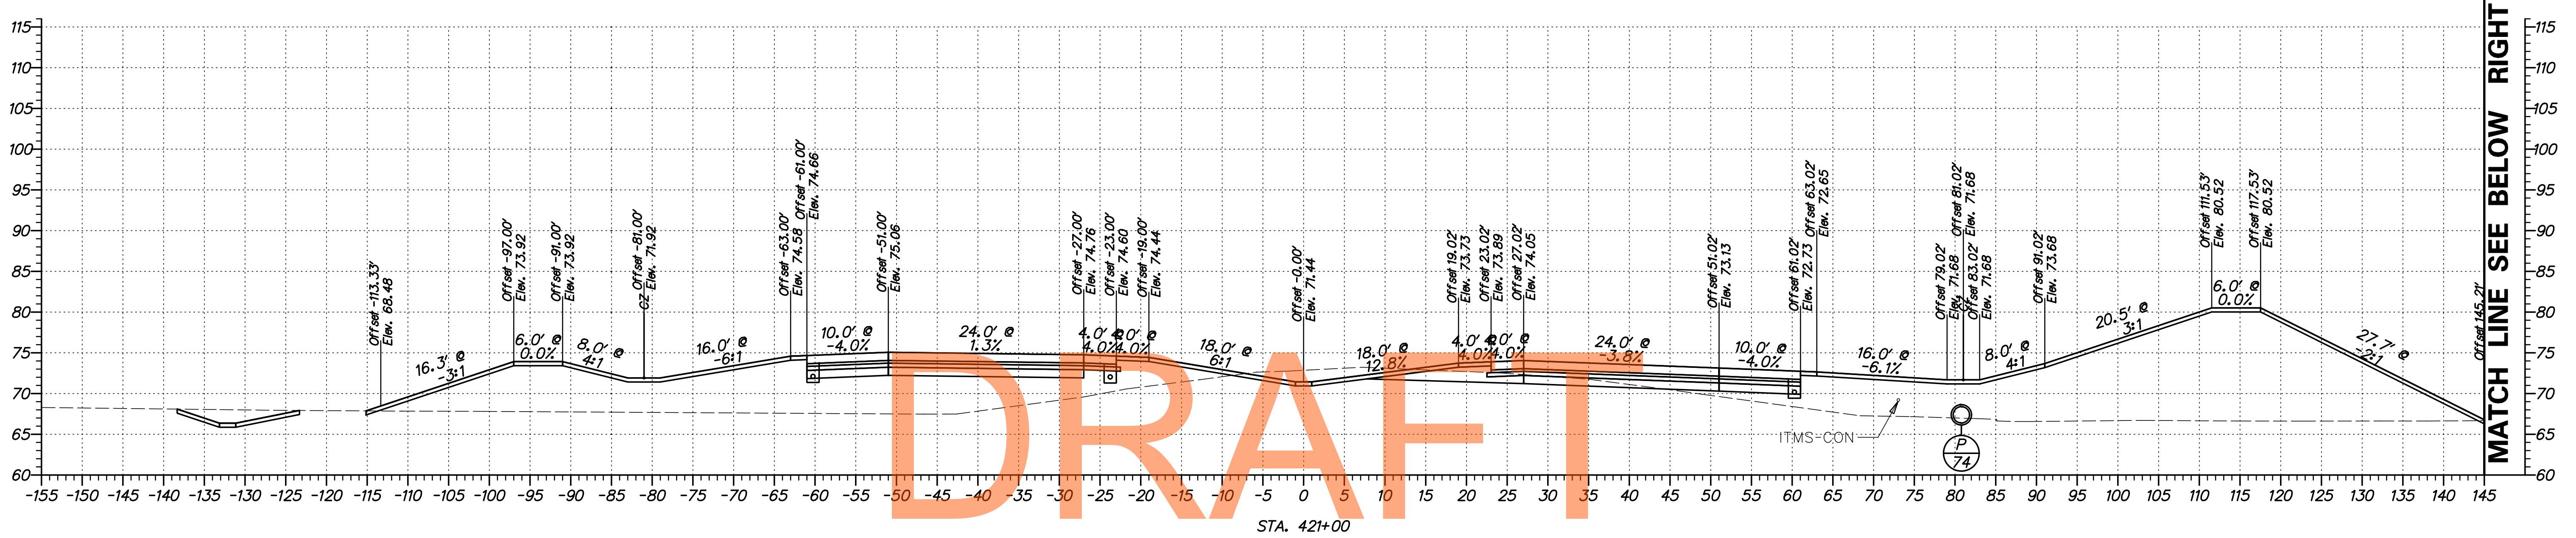

DRAFT


NOT FOR BIDDING

AUGUST 2015

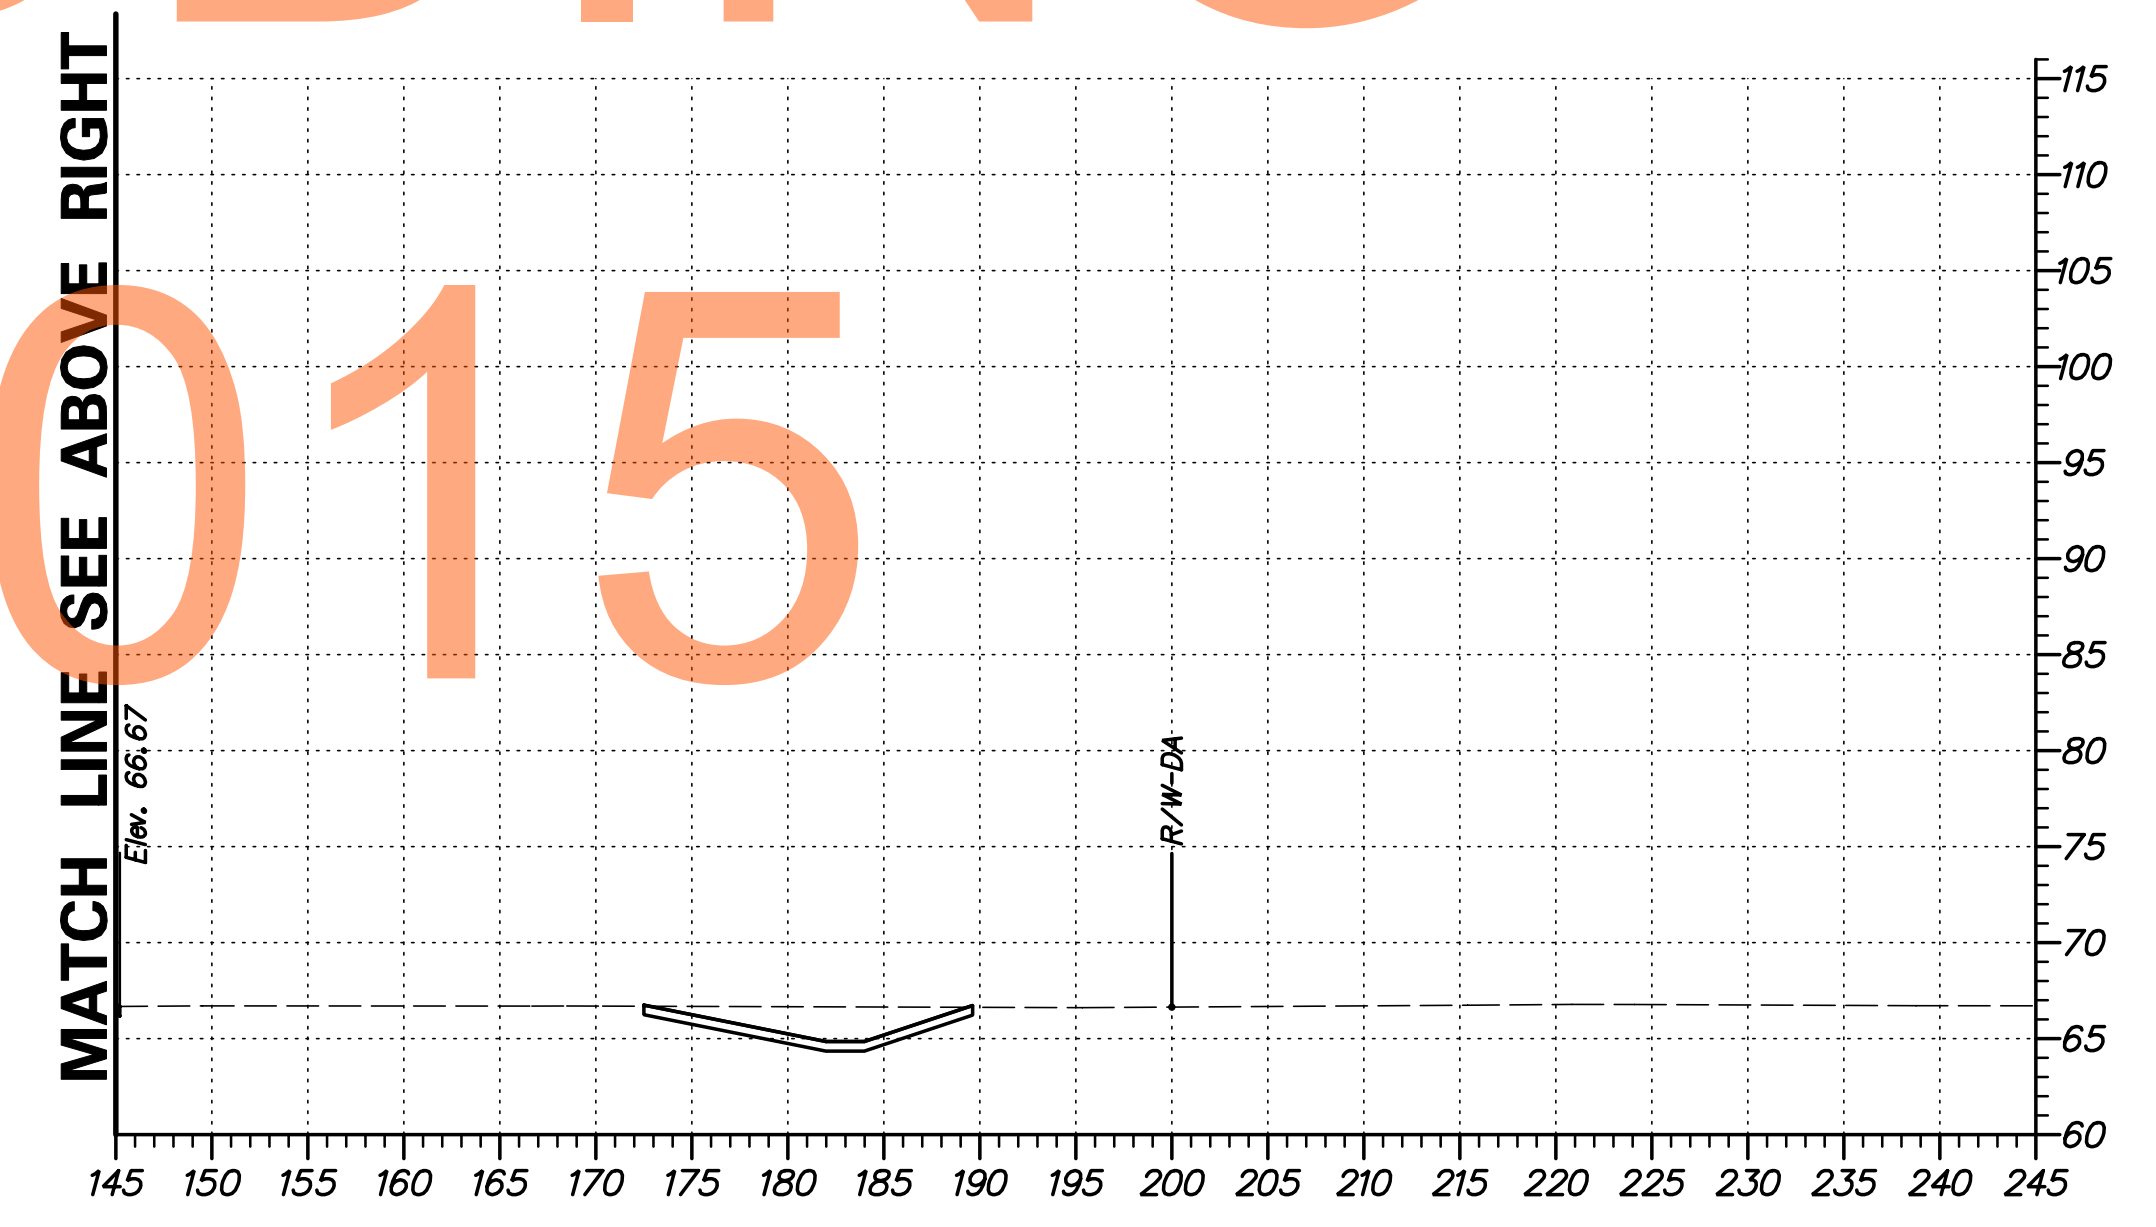


G:\60049040 US301\CIVIL\PLANS\2A\XSEC\X5185.DGN

<b>DELAWARE DEPARTMENT OF TRANSPORTATION</b>	ADDENDUMS / REVISIONS	SCALE FEET	<b>US 301 LEVELS ROAD TO SUMMIT BRIDGE ROAD</b>	CONTRACT T20091303	BRIDGE NO. DESIGNED BY: SS	<b>CROSS SECTIONS US 301 MAINLINE STA. 421+00</b>	SHEET NO. 206
				COUNTY NEW CASTLE	CHECKED BY: AM		TOTAL SHTS. 518

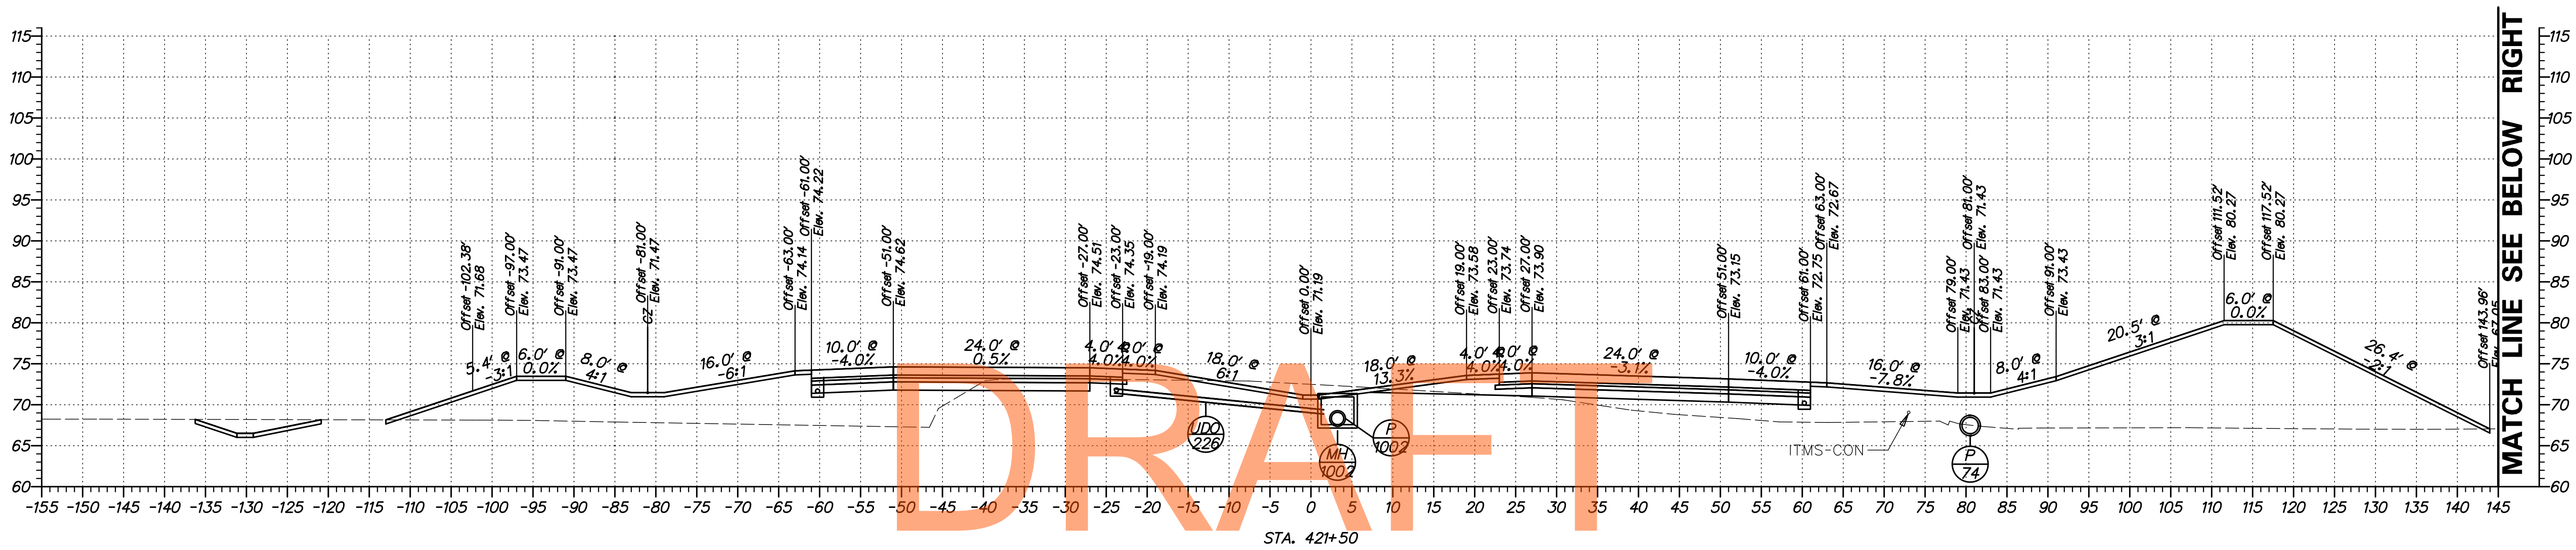


NOT FOR BIDDING  
AUGUST 2015

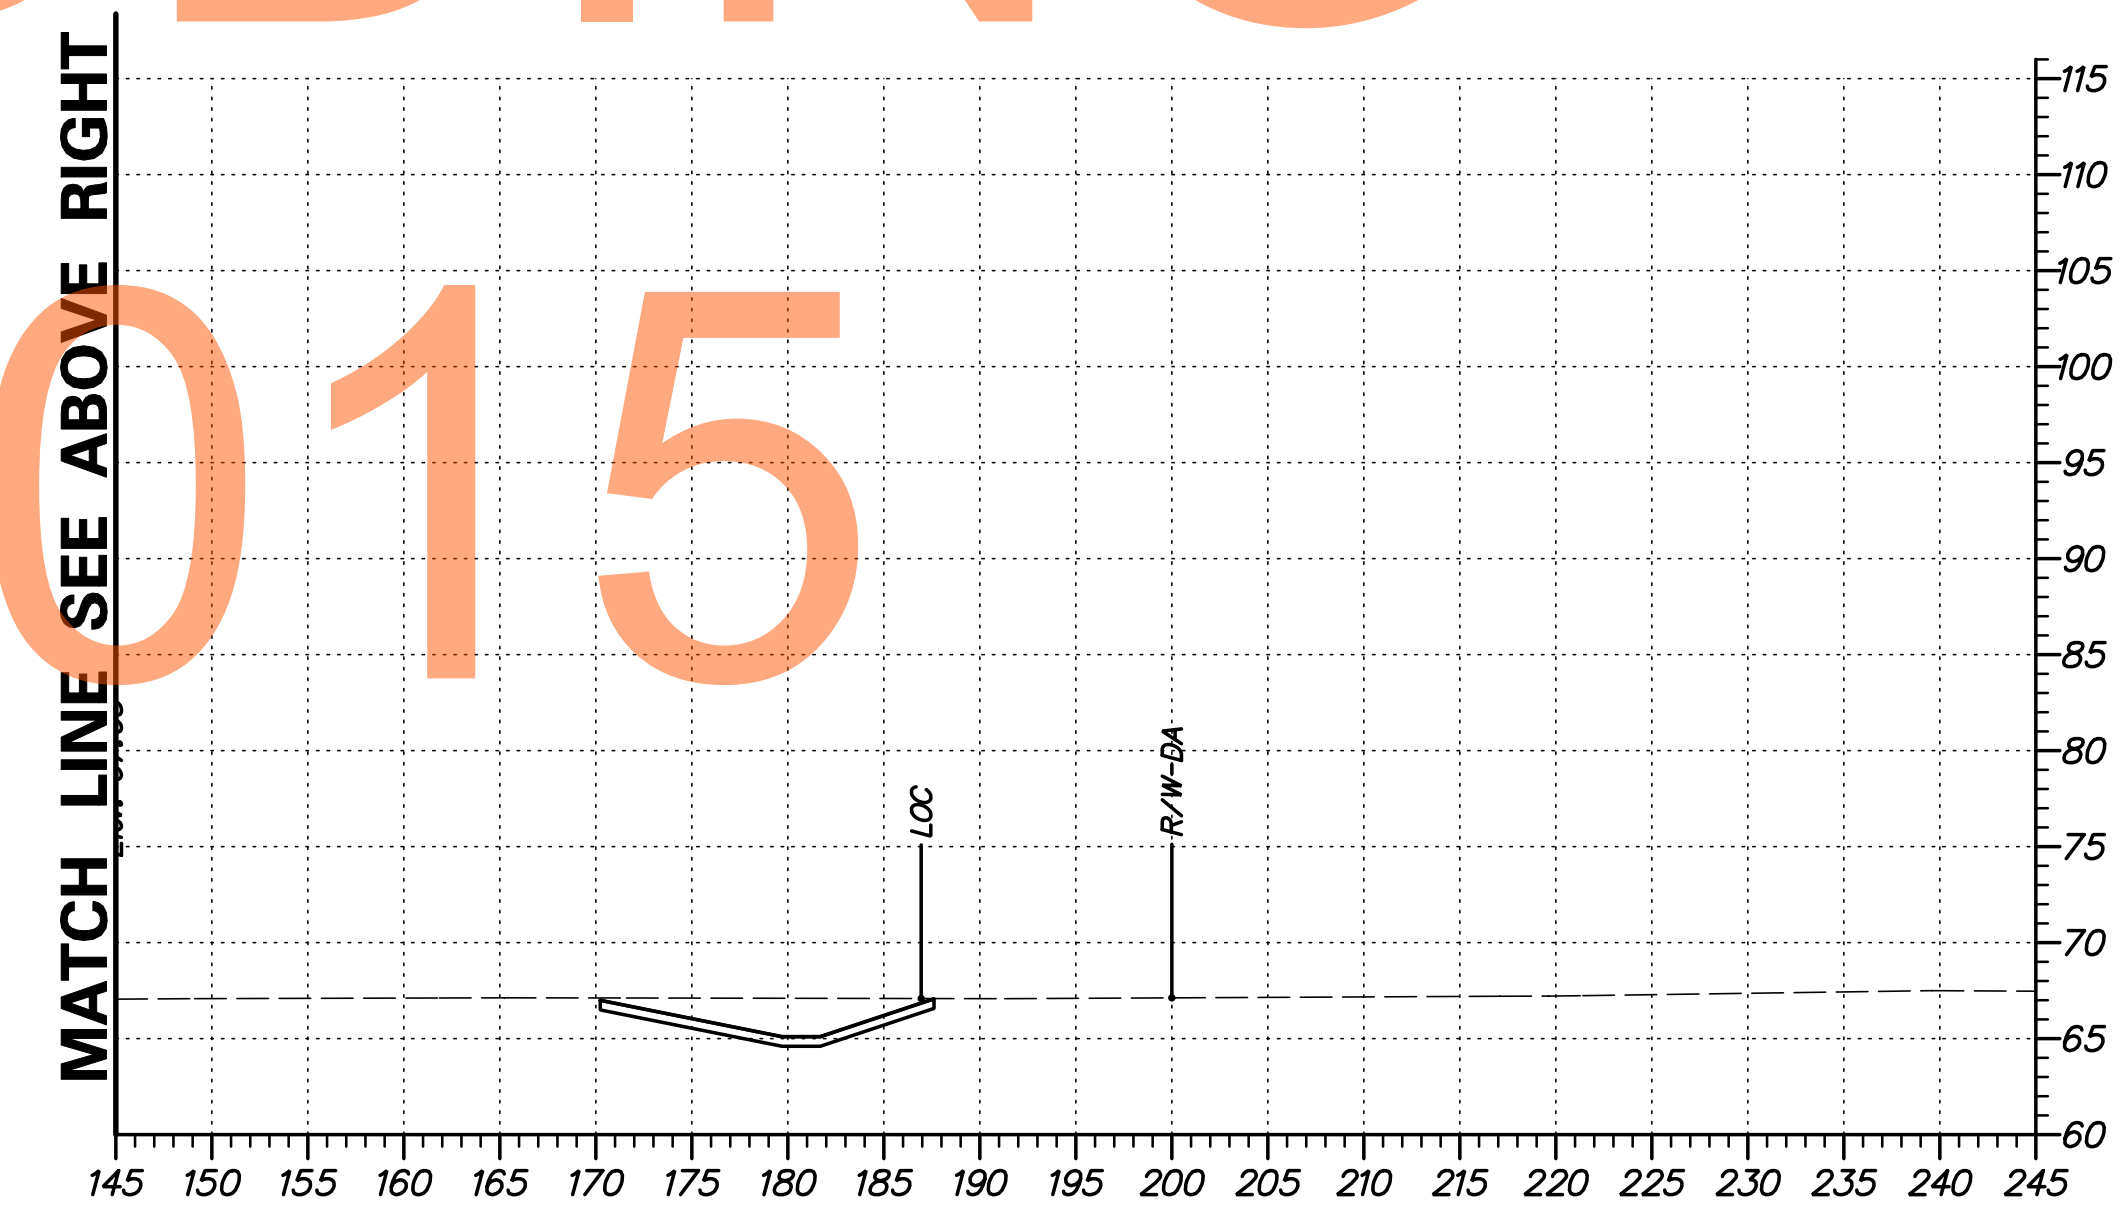


G:\60049040 US301\CIVIL\PLANS\2A\XSEC\X5189.DGN

<b>DELAWARE DEPARTMENT OF TRANSPORTATION</b>	ADDENDUMS / REVISIONS	SCALE FEET	<b>US 301 LEVELS ROAD TO SUMMIT BRIDGE ROAD</b>		CONTRACT T20091303	BRIDGE NO.	<b>CROSS SECTIONS US 301 MAINLINE STA. 421 + 50</b>	SHEET NO. 207
				COUNTY NEW CASTLE	CHECKED BY: AM	DESIGNED BY: SS		TOTAL SHTS. 518

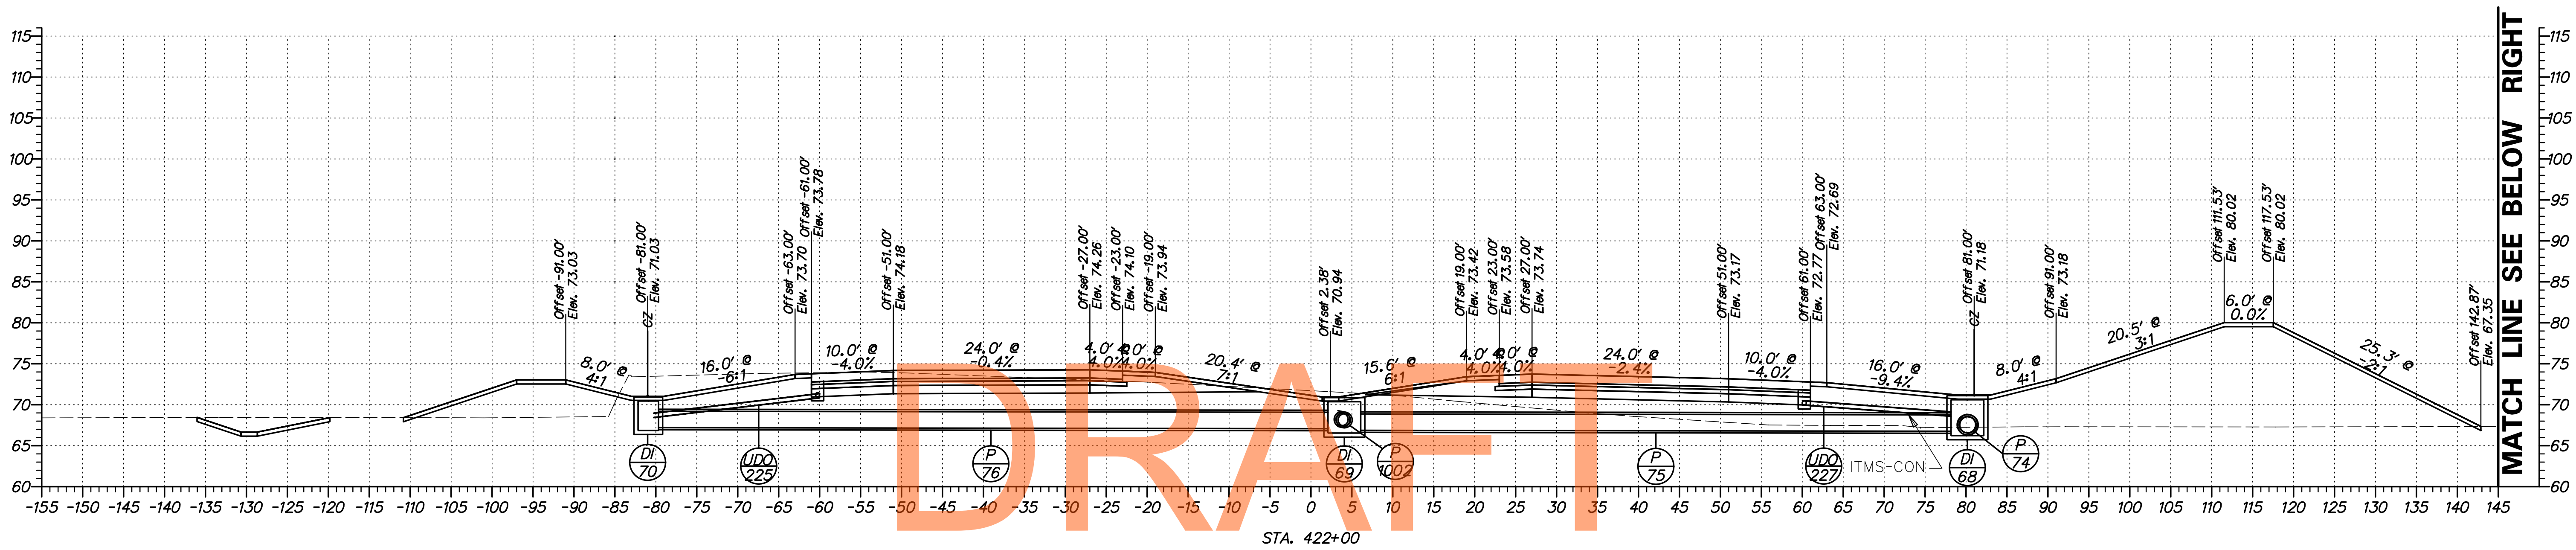


NOT FOR BIDDING  
AUGUST 2015

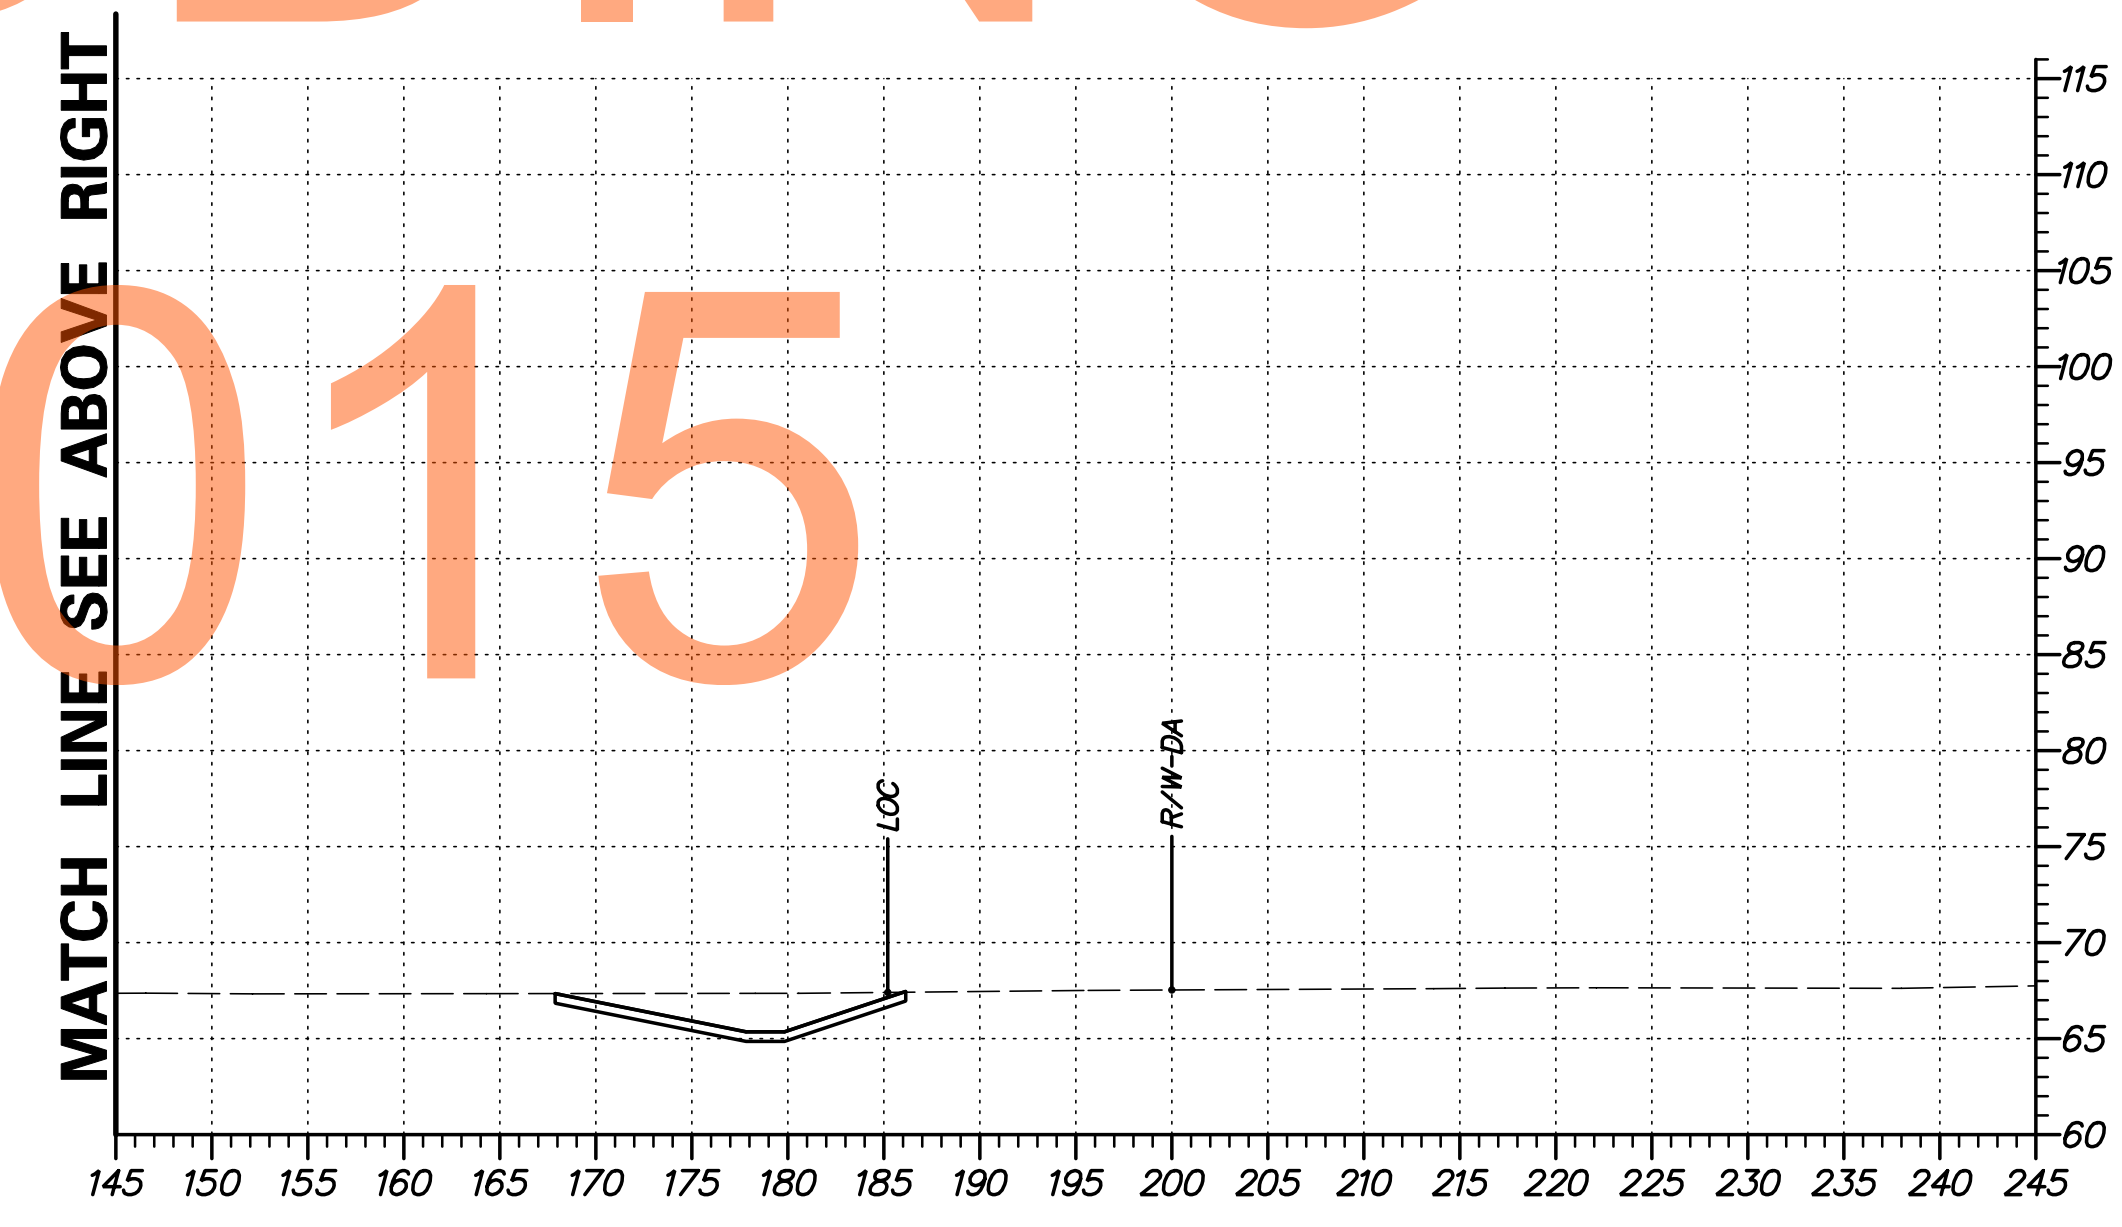

G:\60049040 US301\CIVIL\PLANS\2A\XSEC\XS90.DGN


<b>DELAWARE DEPARTMENT OF TRANSPORTATION</b>	ADDENDUMS / REVISIONS	SCALE FEET	<b>US 301 LEVELS ROAD TO SUMMIT BRIDGE ROAD</b>	CONTRACT T20091303	BRIDGE NO.	<b>CROSS SECTIONS US 301 MAINLINE STA. 422 + 00</b>	SHEET NO. 208
				COUNTY NEW CASTLE	DESIGNED BY: SS CHECKED BY: AM		TOTAL SHTS. 518

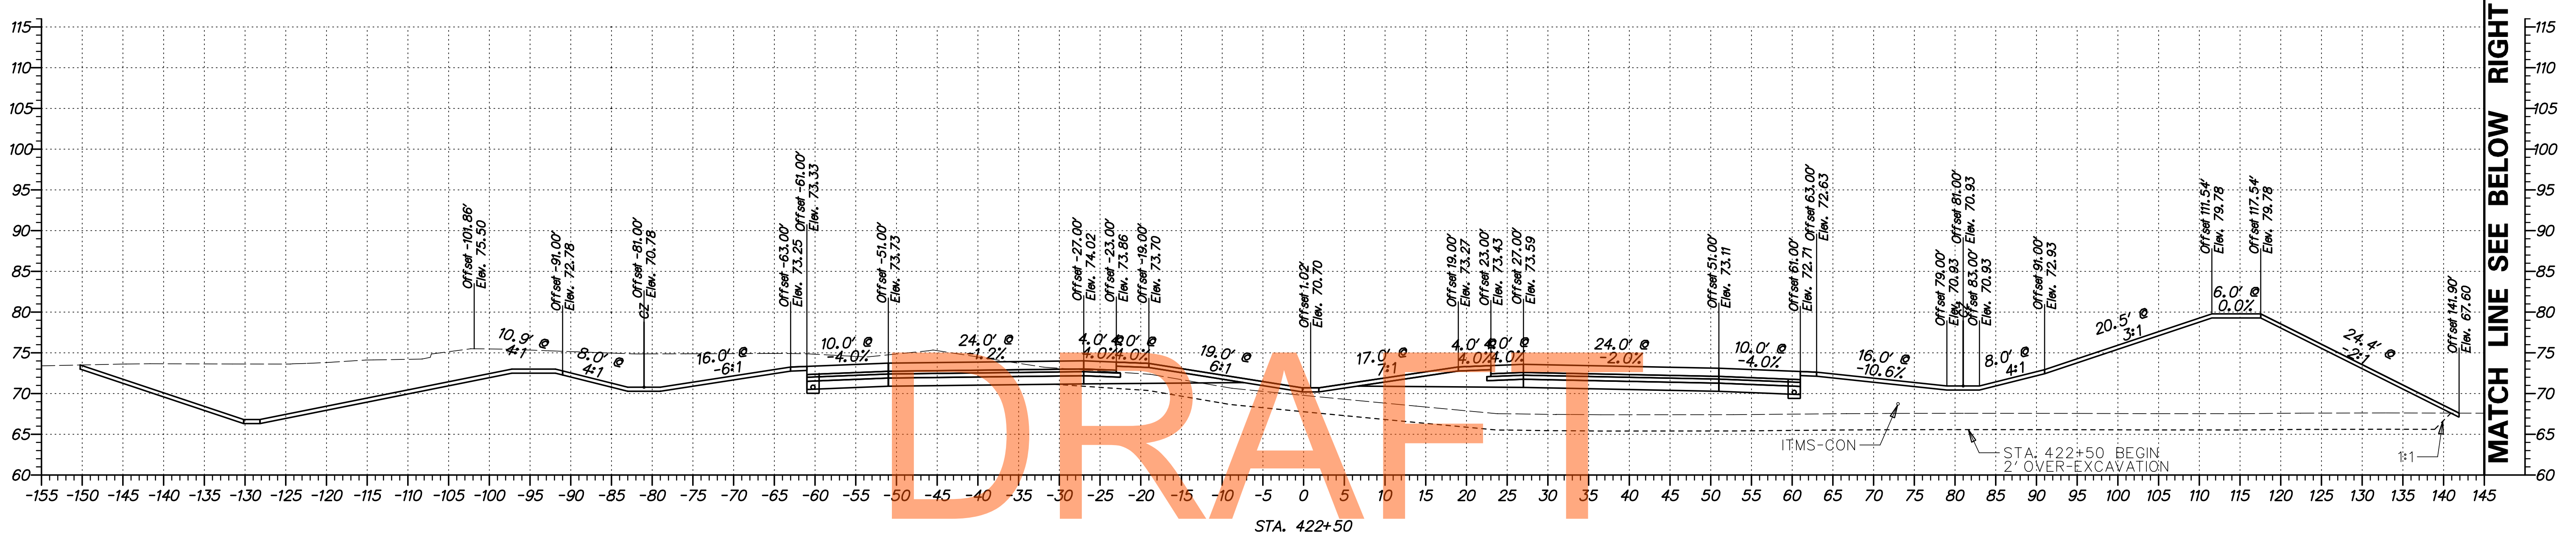

DRAFT


NOT FOR BIDDING

AUGUST 2015

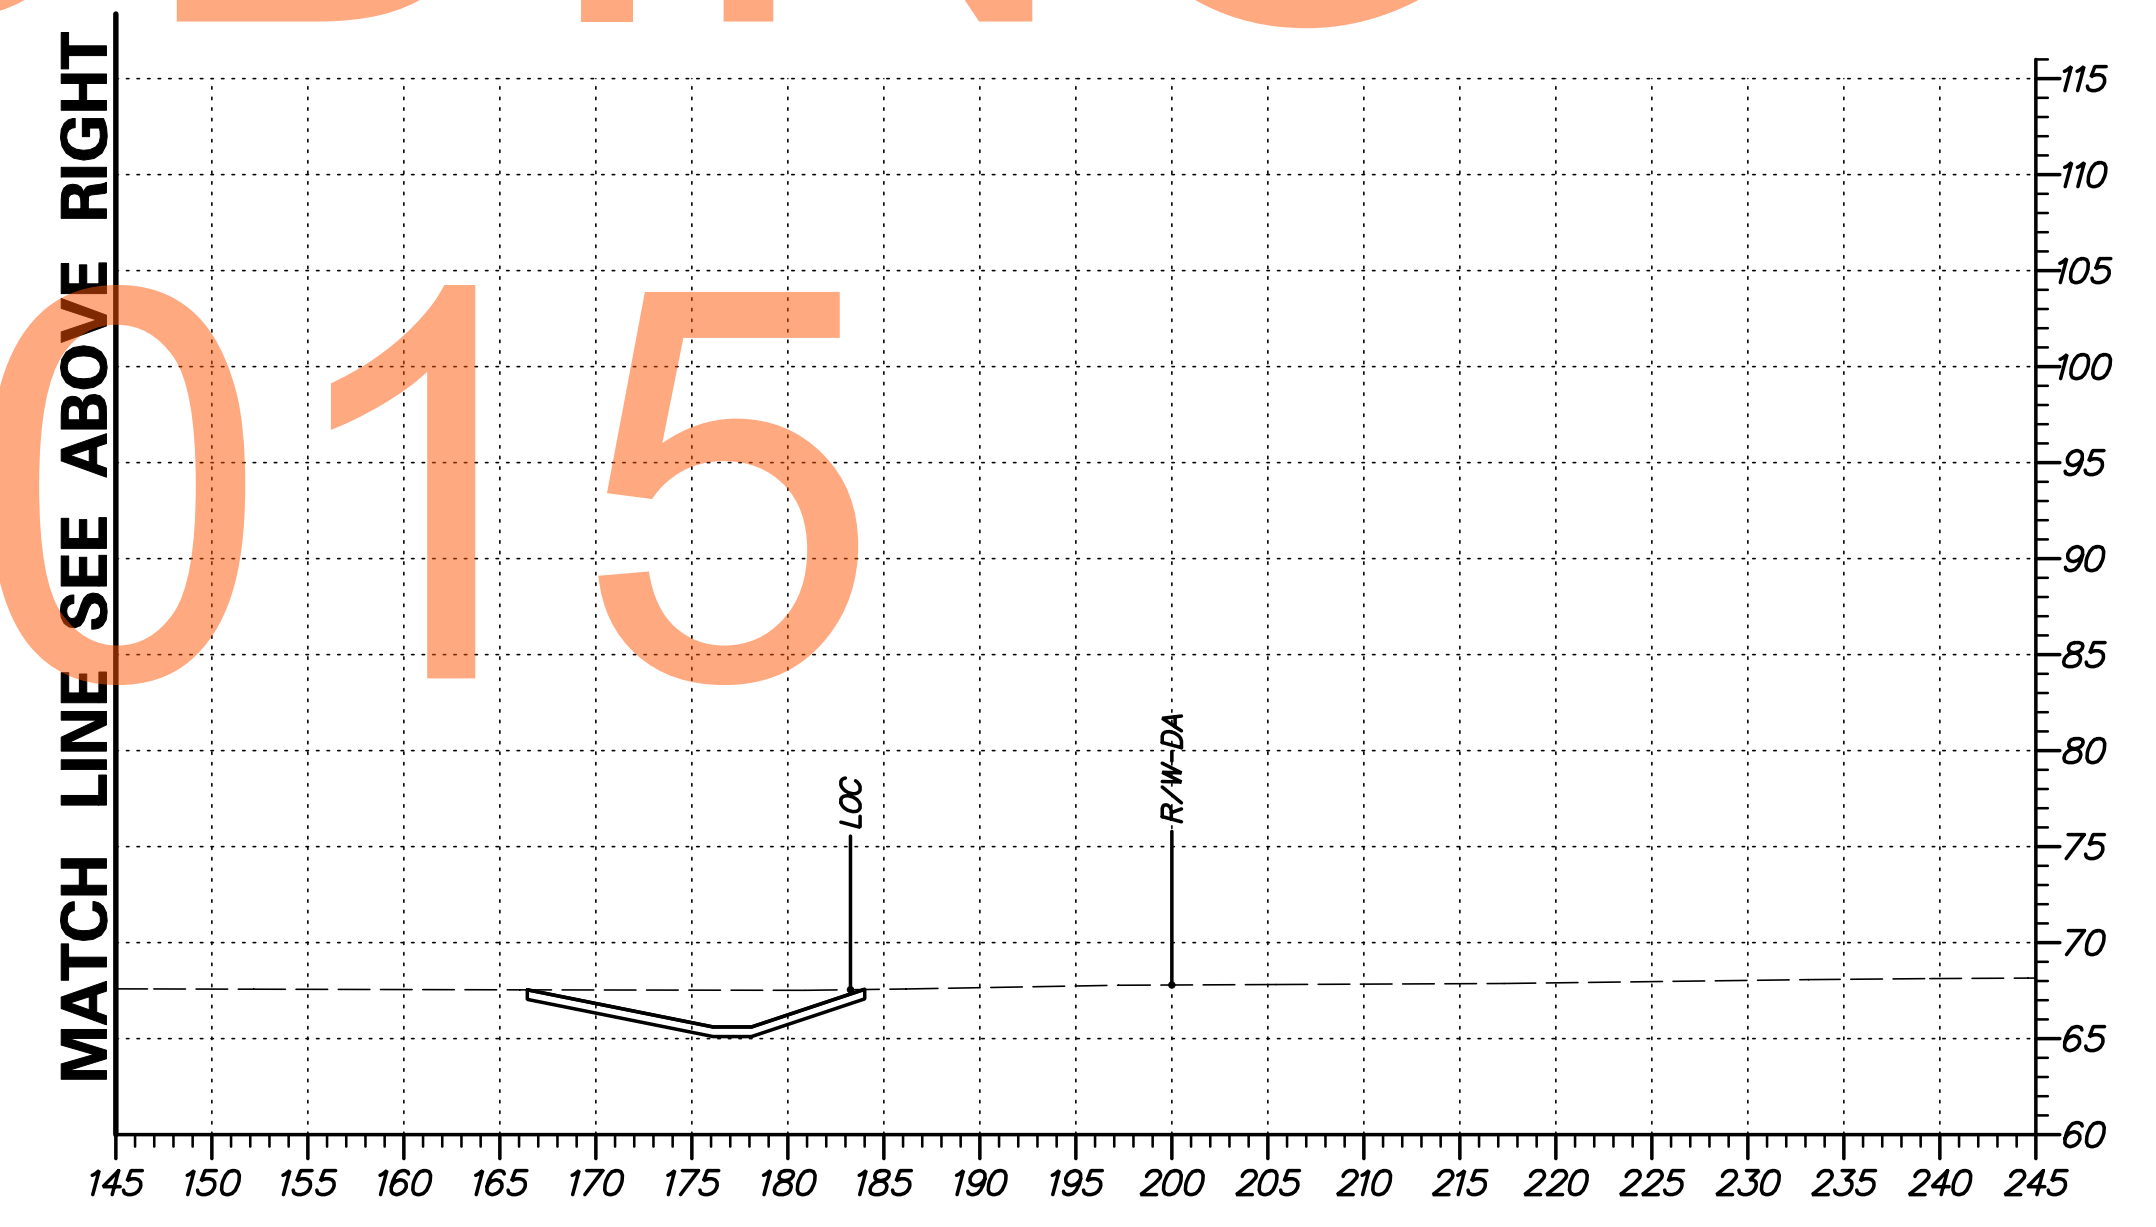

G:\60049040 US301\CIVIL\PLANS\2A\XSEC\XS91.DGN


<b>DELAWARE DEPARTMENT OF TRANSPORTATION</b>	ADDENDUMS / REVISIONS	SCALE FEET	<b>US 301 LEVELS ROAD TO SUMMIT BRIDGE ROAD</b>		CONTRACT T20091303	BRIDGE NO. DESIGNED BY: SS	<b>CROSS SECTIONS US 301 MAINLINE STA. 422 + 50</b>	SHEET NO. 209
						COUNTY NEW CASTLE		CHECKED BY: AM

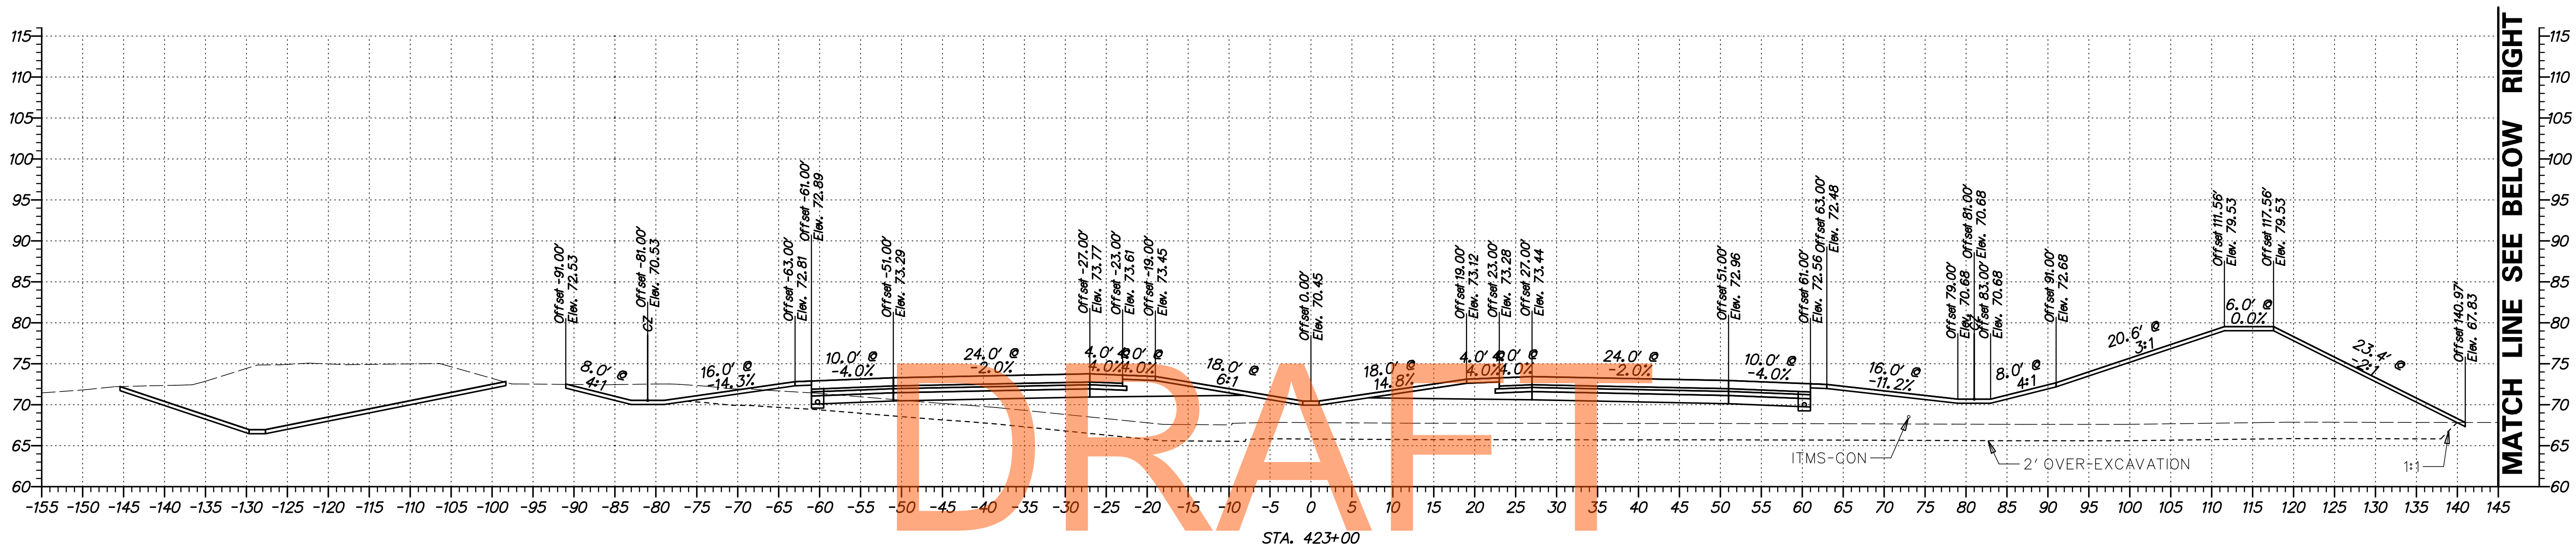

DRAFT

NOT FOR BIDDING


AUGUST 2015

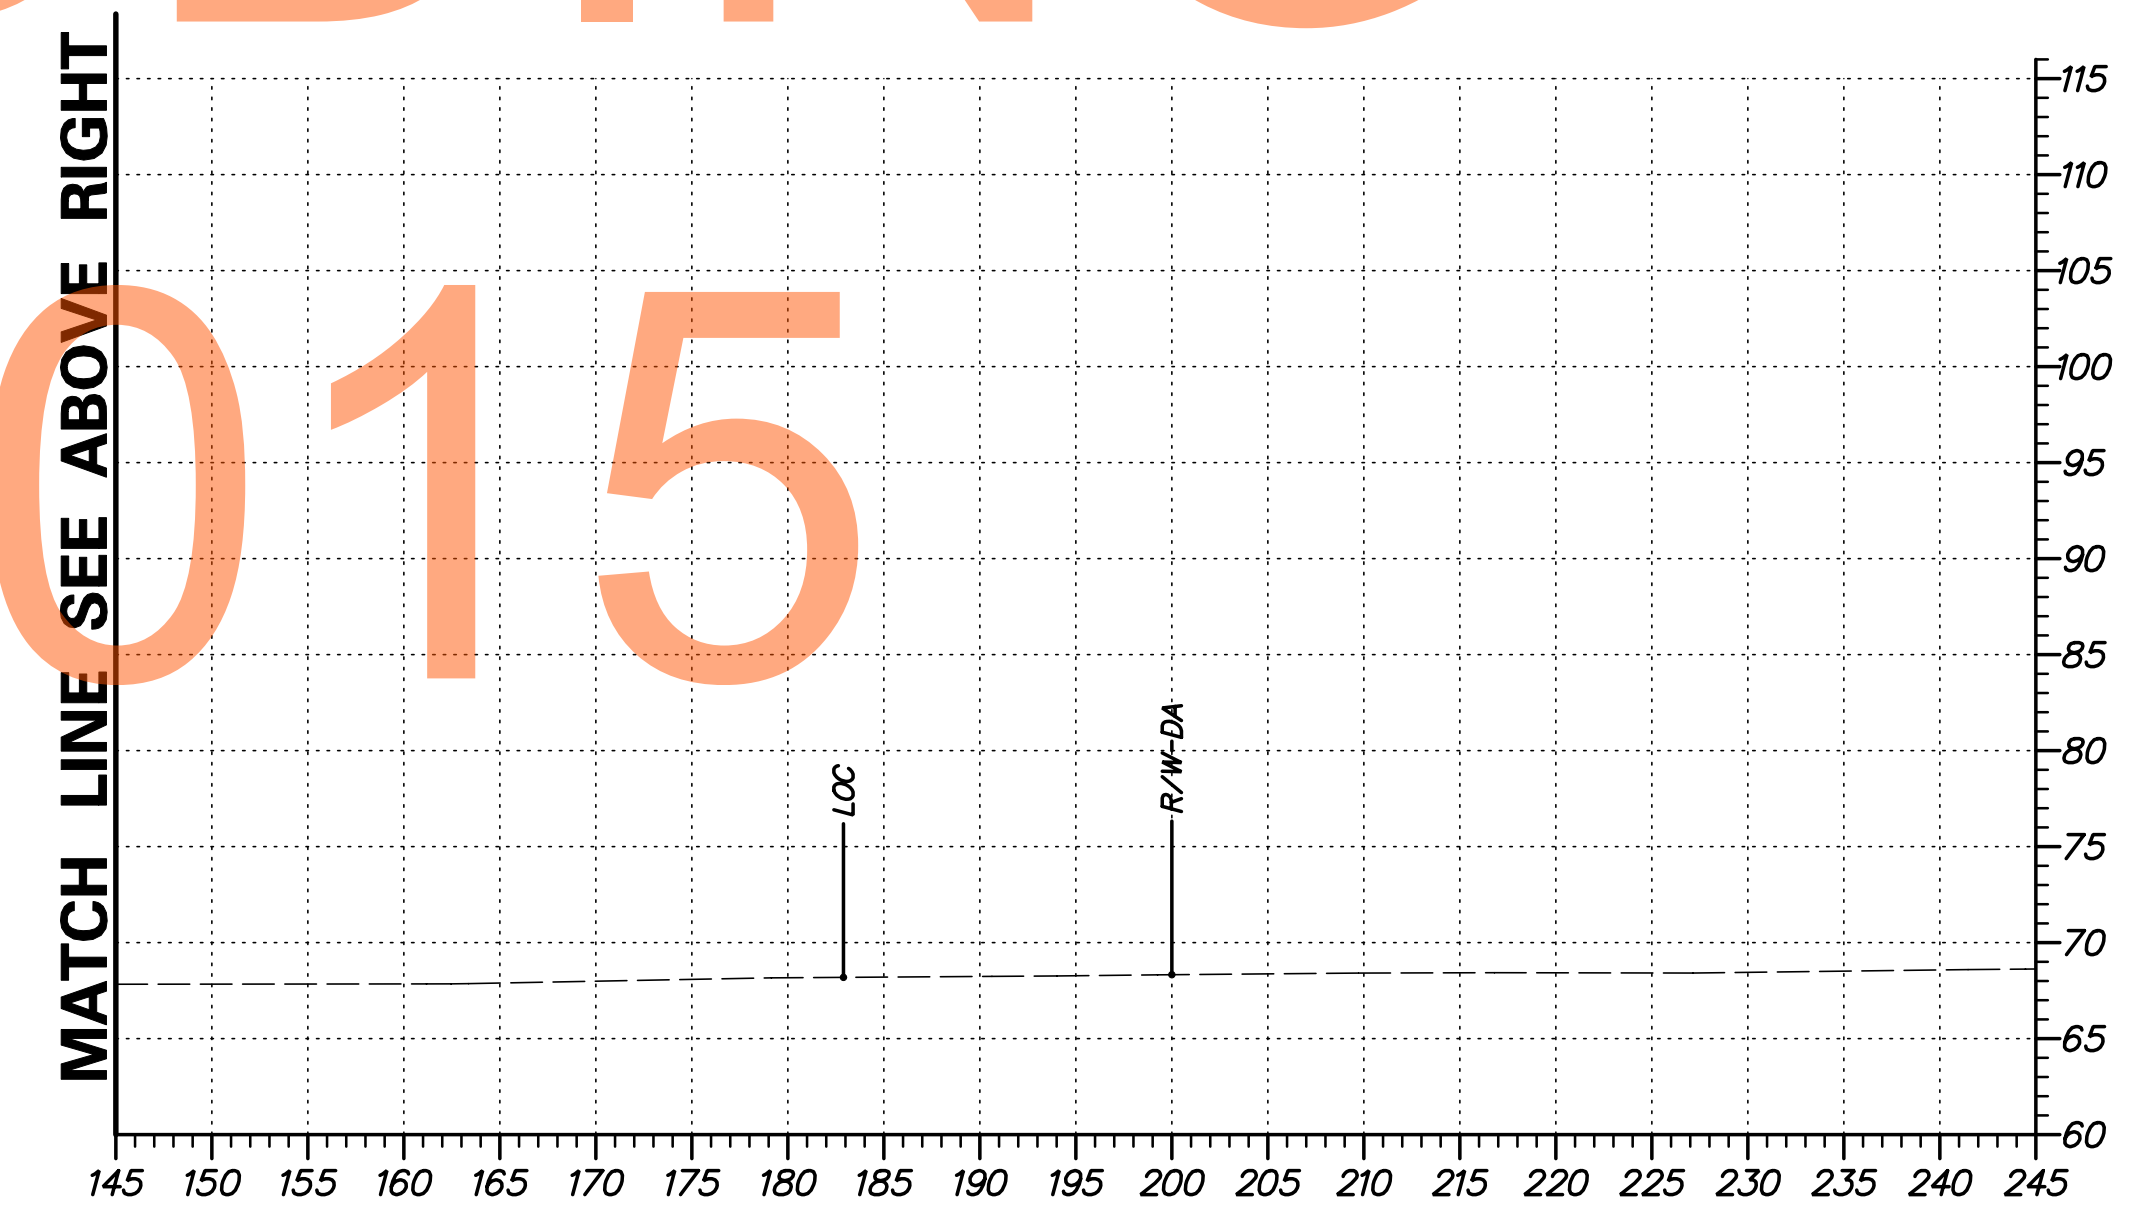

G:\60049040 US301\CIVIL\PLANS\2A\XSEC\X593.DGN



ADDENDUMS / REVISIONS	

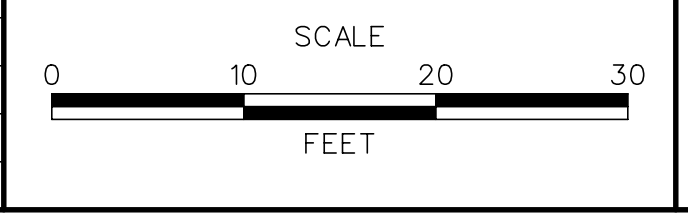


US 301  
LEVELS ROAD  
TO SUMMIT BRIDGE ROAD

CONTRACT	BRIDGE NO.
T20091303	
COUNTY	DESIGNED BY: SS
NEW CASTLE	CHECKED BY: AM


CROSS SECTIONS  
US 301 MAINLINE  
STA. 423 + 00

SHEET NO.
210
TOTAL SHTS.
518

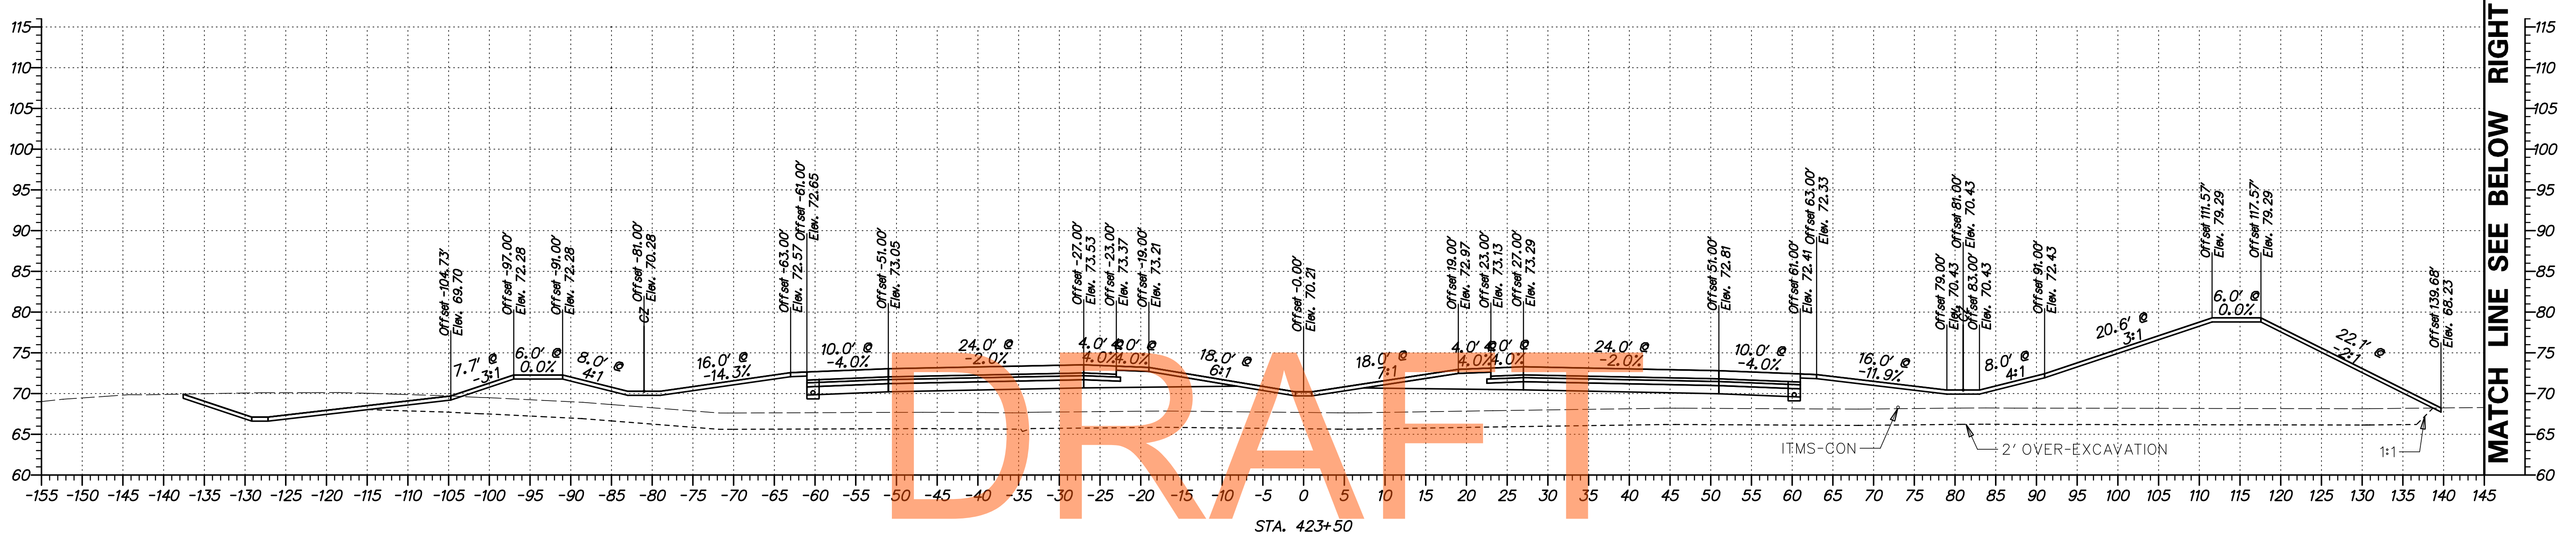


NOT FOR BIDDING

AUGUST 2015

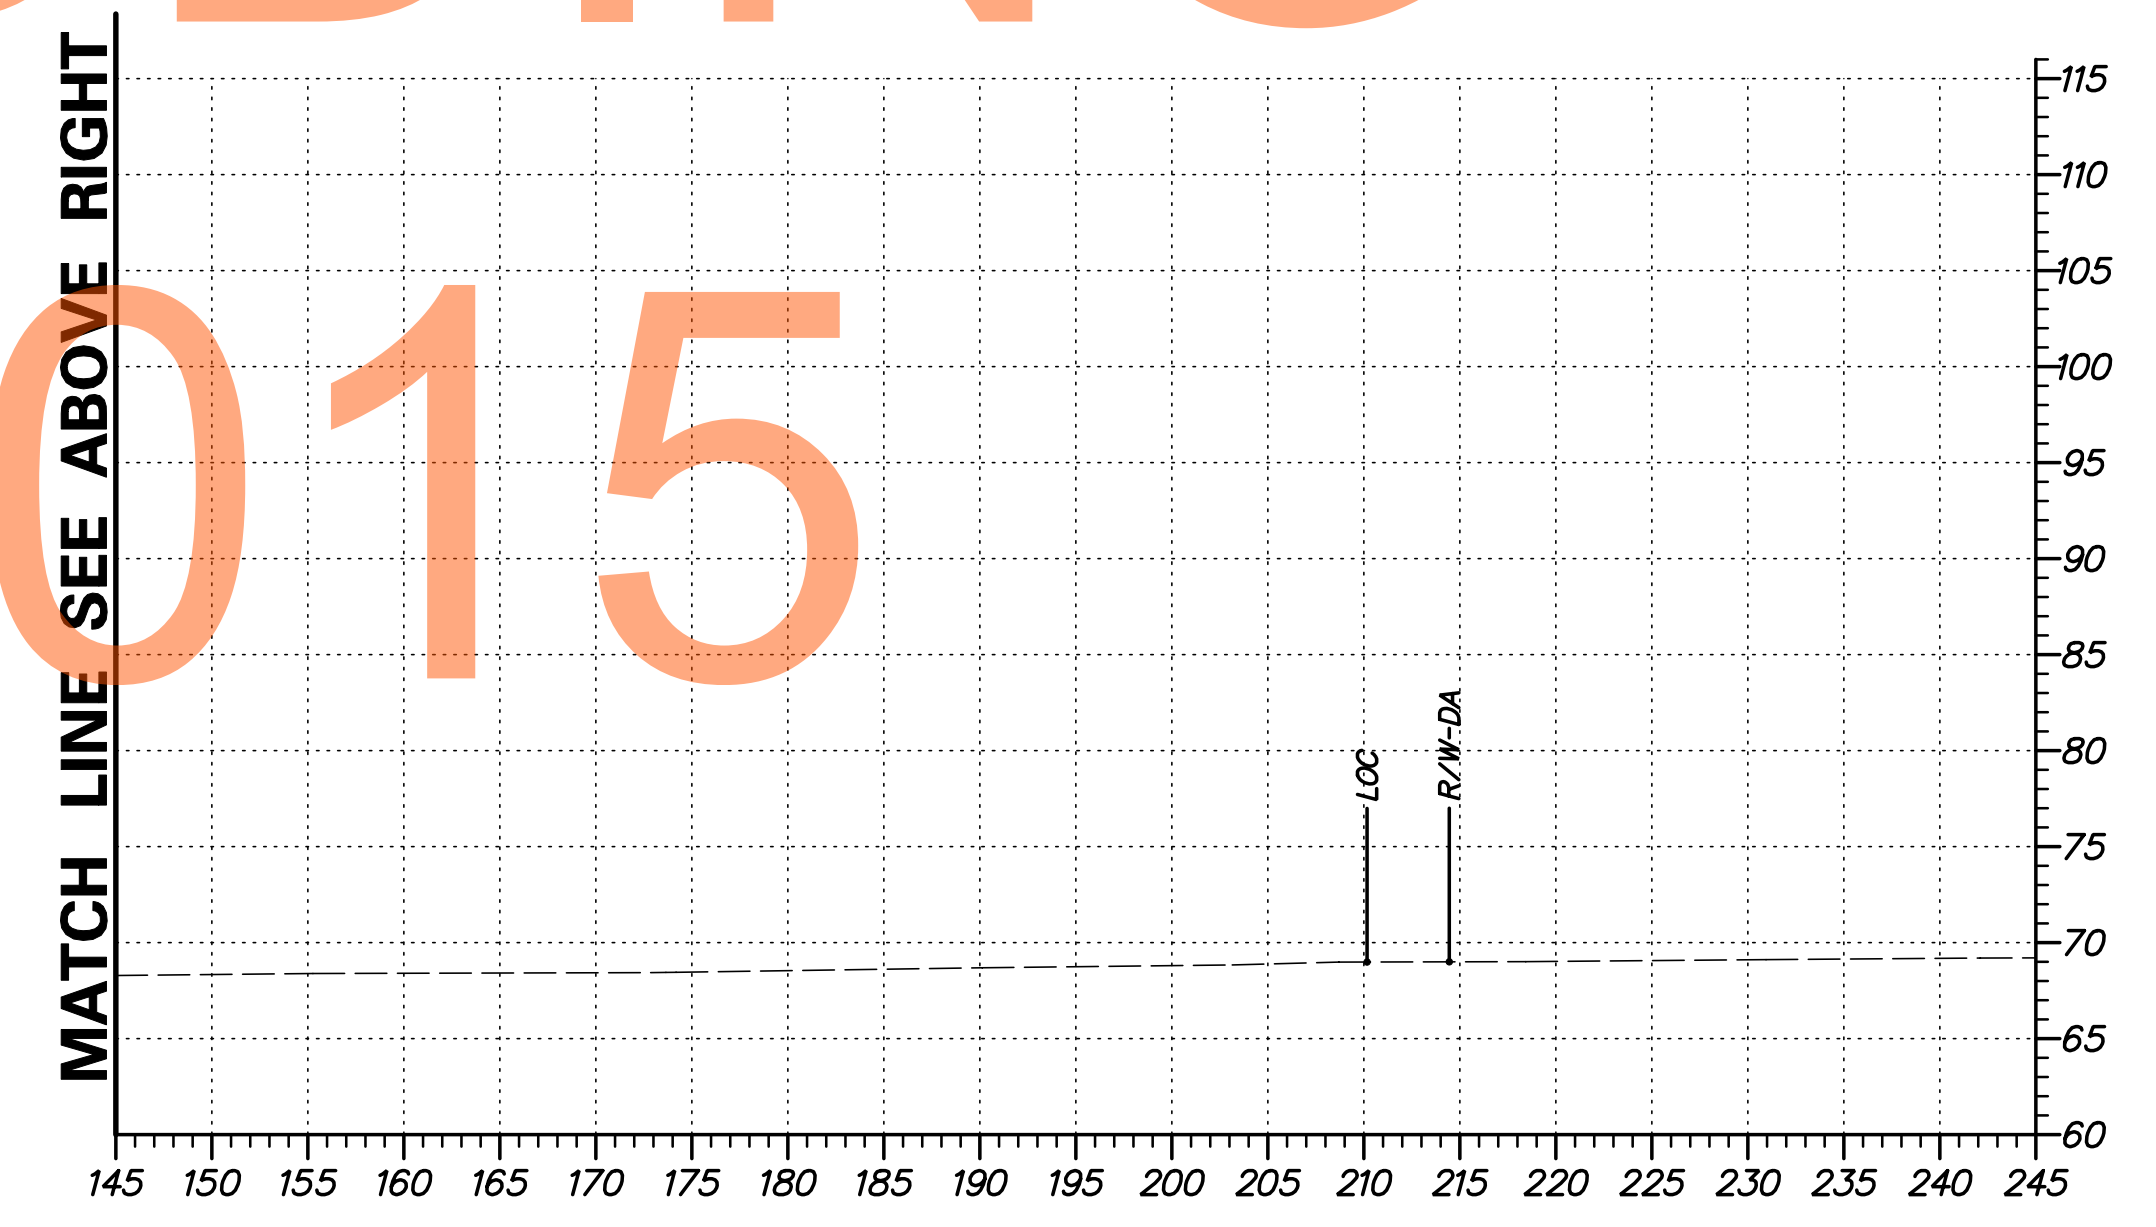

G:\60049040 US301\CIVIL\PLANS\2A\XSEC\XS914.DGN


<b>DELAWARE DEPARTMENT OF TRANSPORTATION</b>	ADDENDUMS / REVISIONS	SCALE FEET	<b>US 301 LEVELS ROAD TO SUMMIT BRIDGE ROAD</b>		CONTRACT T200911303	BRIDGE NO. _____	<b>CROSS SECTIONS US 301 MAINLINE STA. 423 + 50</b>	SHEET NO. 211
				COUNTY NEW CASTLE	DESIGNED BY: SS CHECKED BY: AM	TOTAL SHTS. 518		

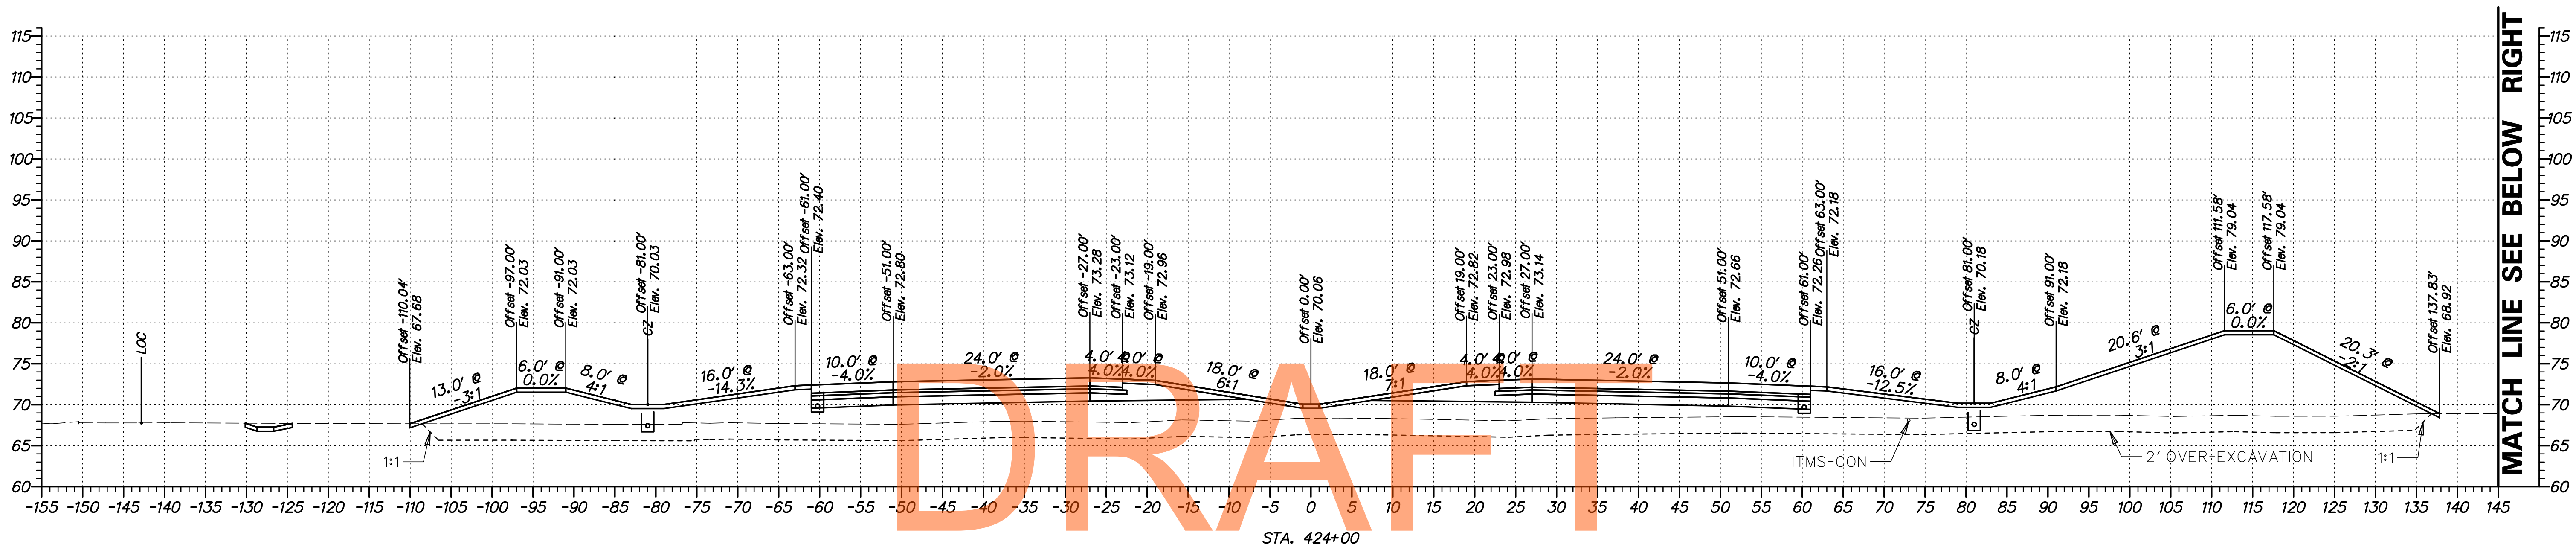

NOT FOR BIDDING

AUGUST 2015


MATCH LINE SEE ABOVE RIGHT

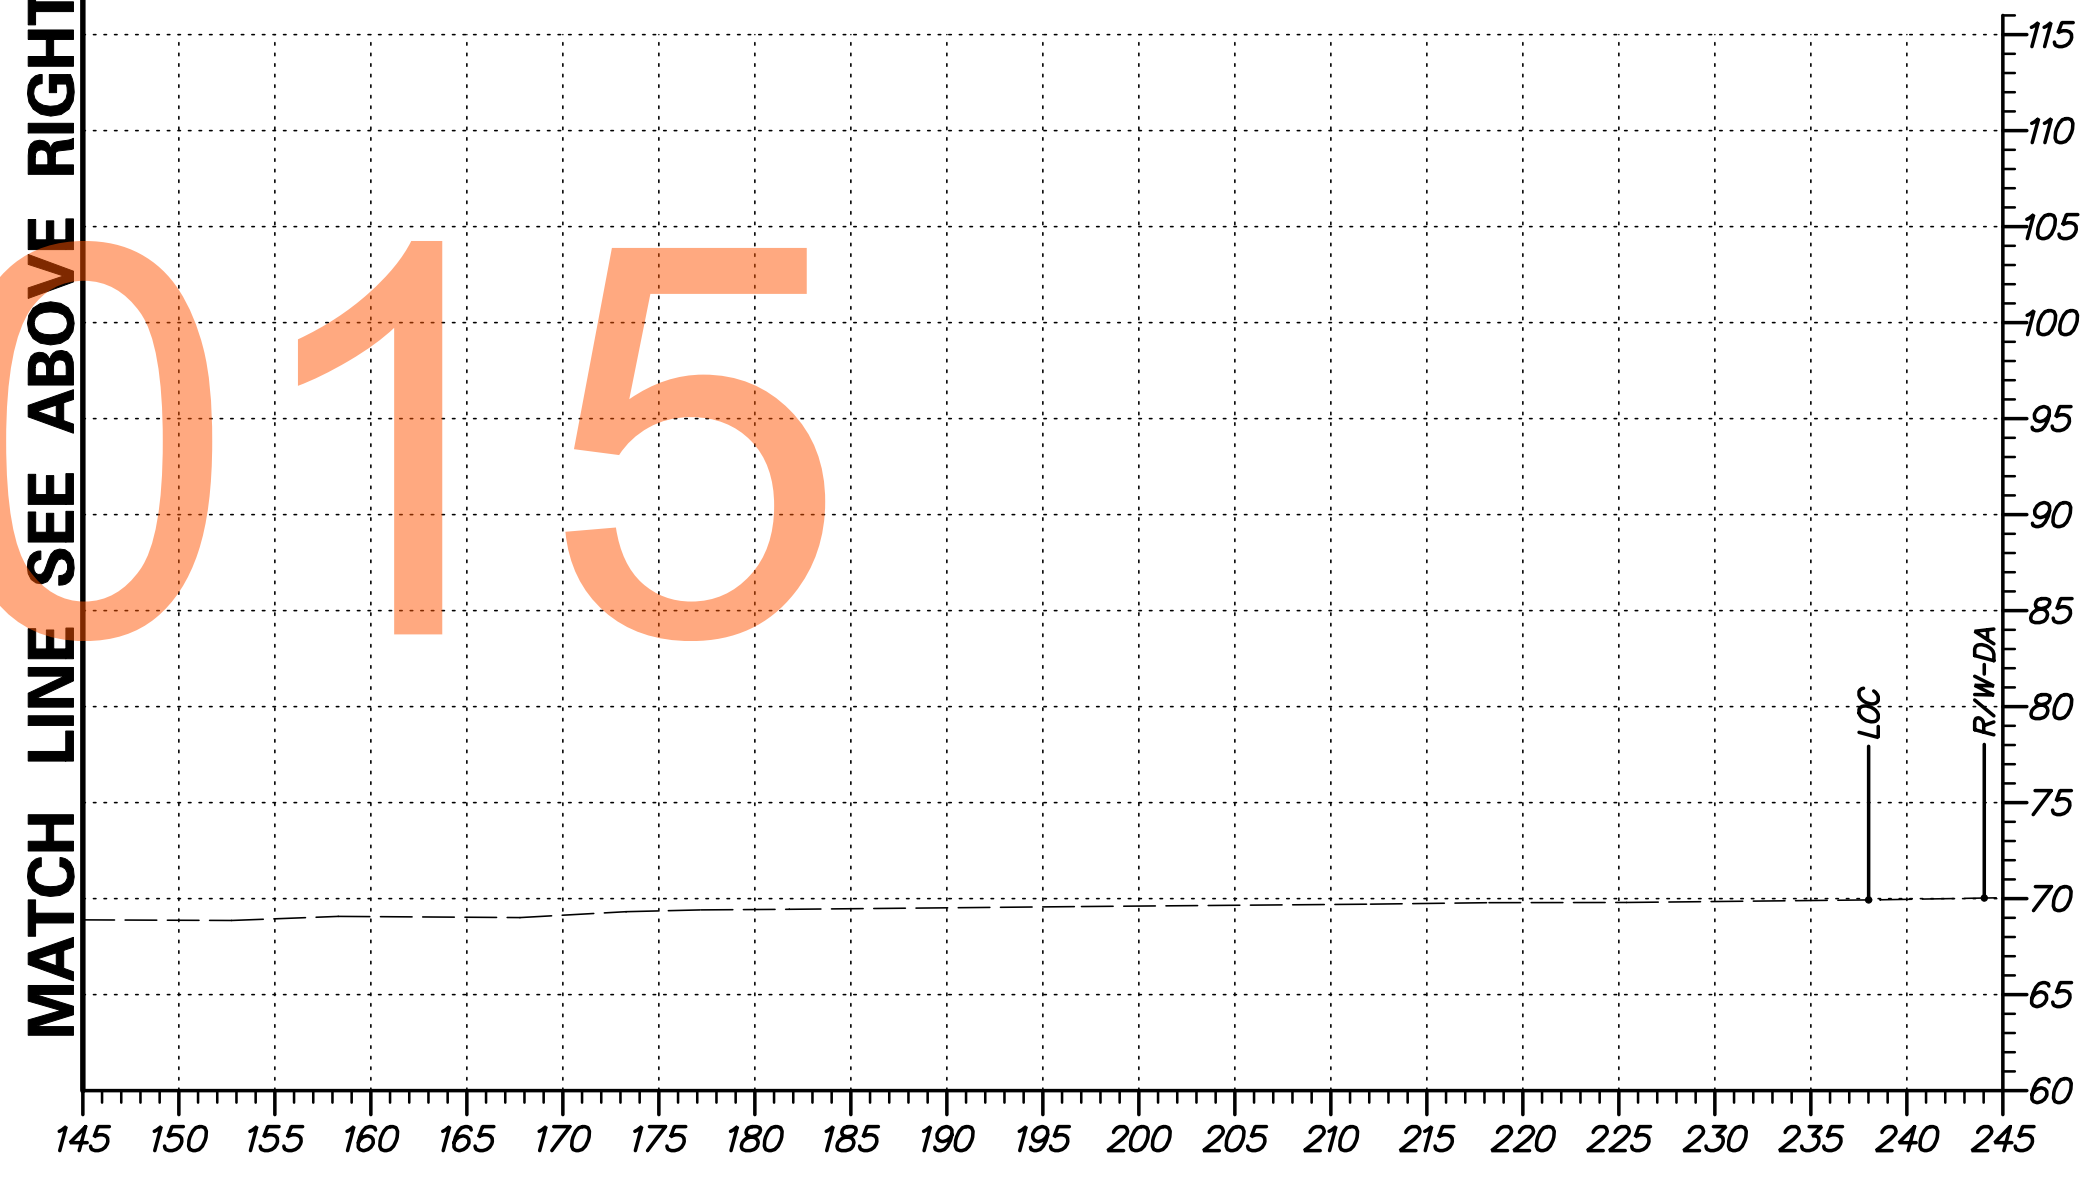

G:\60049040 US301\CIVIL\PLANS\2A\XSEC\XS95.DGN



ADDENDUMS / REVISIONS	

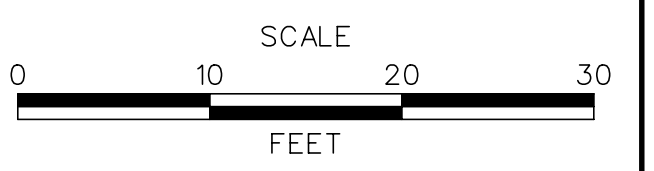


US 301  
LEVELS ROAD  
TO SUMMIT BRIDGE ROAD

CONTRACT	BRIDGE NO.
T20091303	
COUNTY	DESIGNED BY: SS
NEW CASTLE	CHECKED BY: AM

CROSS SECTIONS  
US 301 MAINLINE  
STA. 424 + 00

SHEET NO.
212
TOTAL SHTS.
518

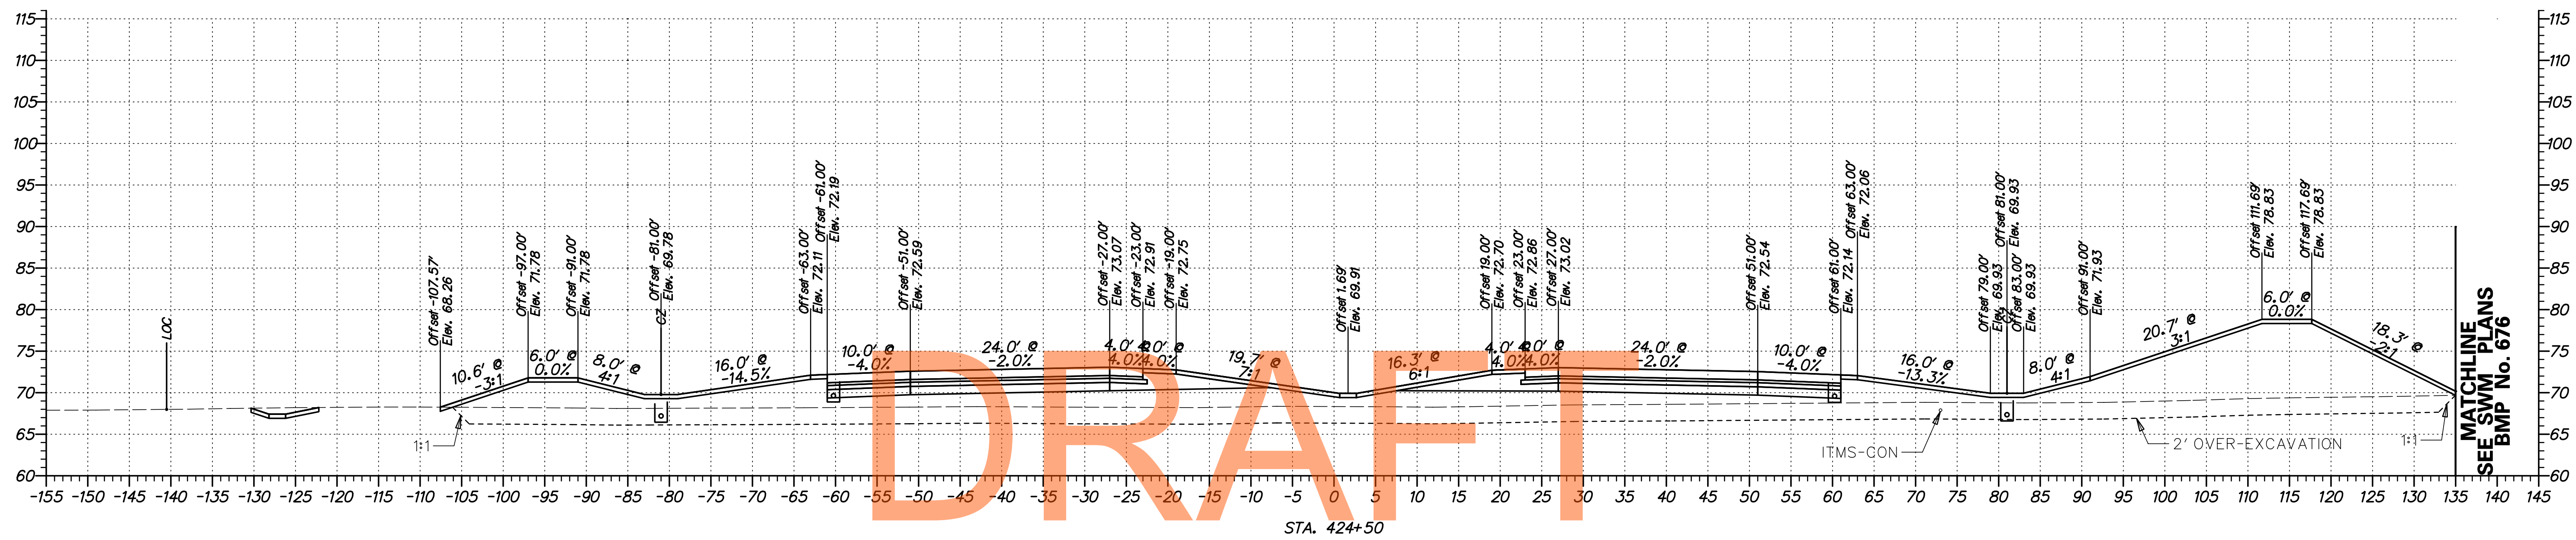

DRAFT


NOT FOR BIDDING

AUGUST 2015

G:\60049040 US301\CIVIL\PLANS\2A\XSEC\XS96.DGN

<b>DELAWARE DEPARTMENT OF TRANSPORTATION</b>	ADDENDUMS / REVISIONS	SCALE FEET	<b>US 301 LEVELS ROAD TO SUMMIT BRIDGE ROAD</b>	CONTRACT T20091303	BRIDGE NO.	<b>CROSS SECTIONS US 301 MAINLINE STA. 424 + 50</b>	SHEET NO. 213
					COUNTY NEW CASTLE		DESIGNED BY: SS
				CHECKED BY: AM			




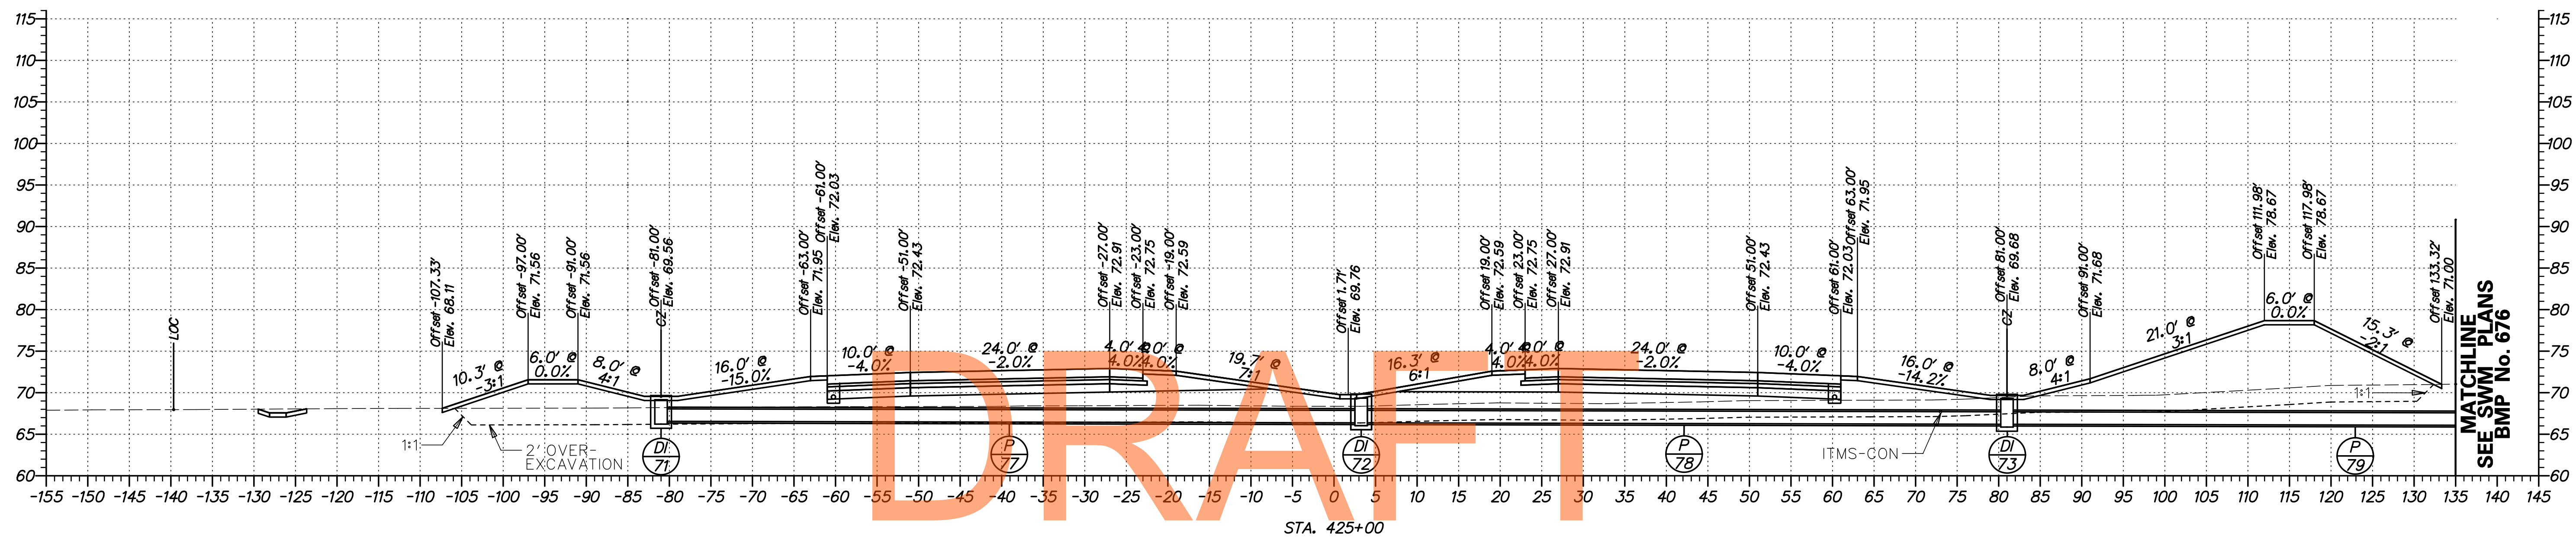


NOT FOR BIDDING

AUGUST 2015

G:\60049040 US301\CIVIL\PLANS\2A\XSEC\XS97.DGN

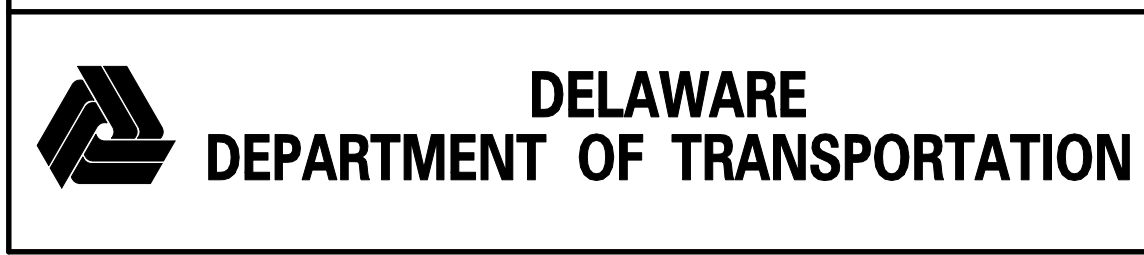

ADDENDUMS / REVISIONS	

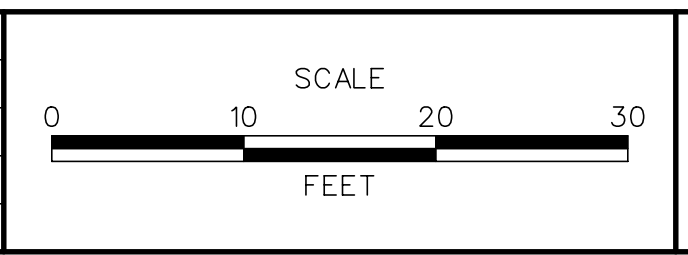


**US 301  
LEVELS ROAD  
TO SUMMIT BRIDGE ROAD**

CONTRACT	BRIDGE NO.
T20091303	
COUNTY	DESIGNED BY: SS
NEW CASTLE	CHECKED BY: AM

**CROSS SECTIONS  
US 301 MAINLINE  
STA. 425 + 00**

SHEET NO.
214
TOTAL SHTS.
518

MATCHLINE  
SEE SWM PLANS  
BMP No. 676

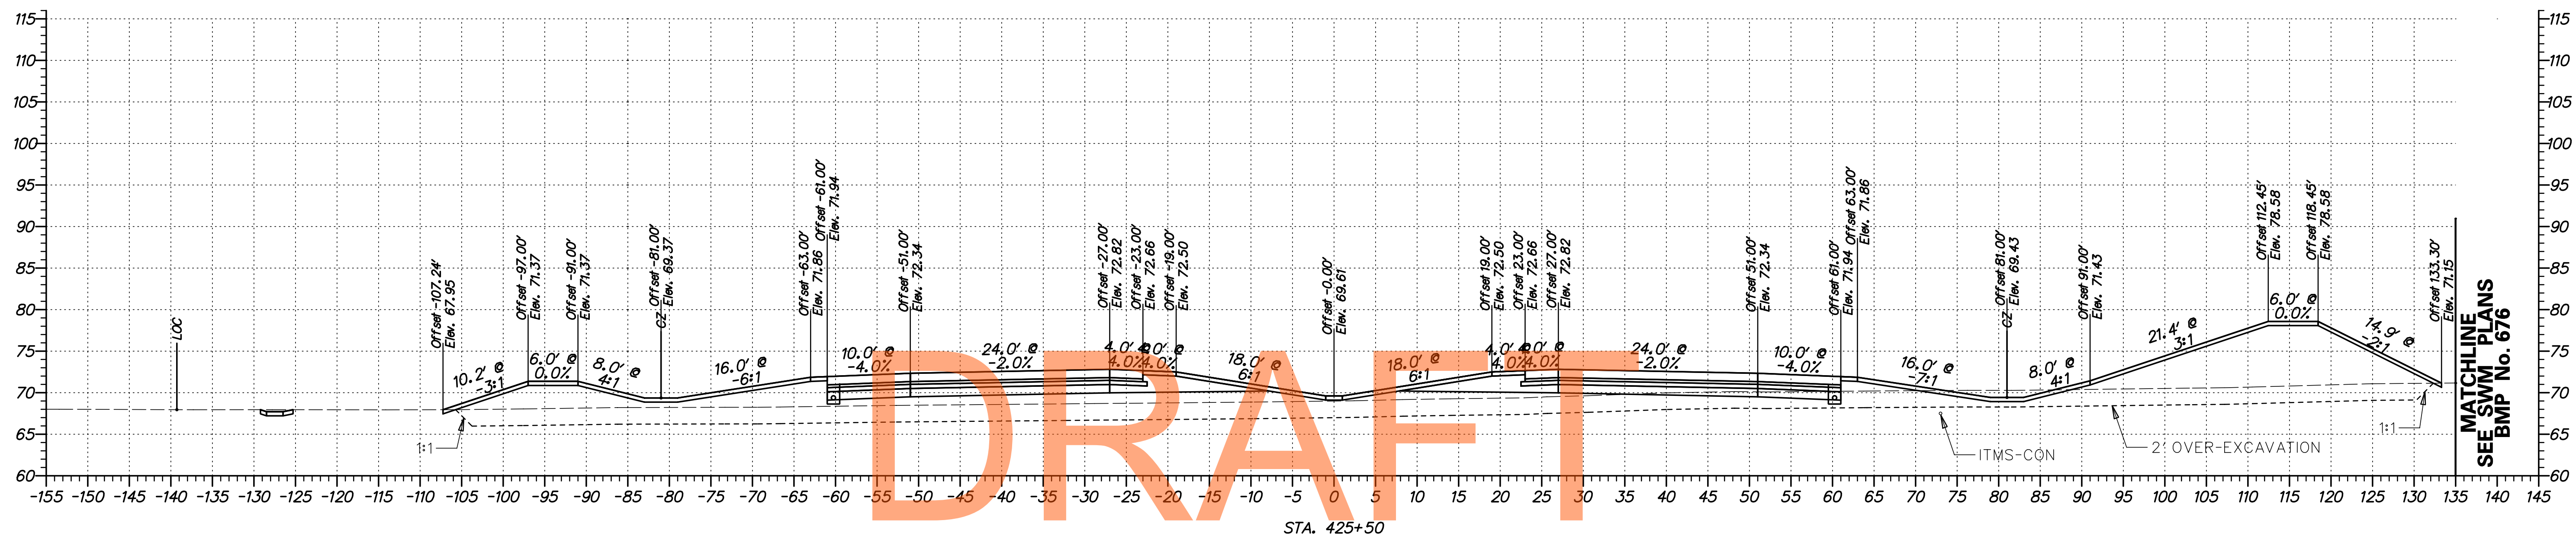


DRAFT

NOT FOR BIDDING

AUGUST 2015

G:\60049040 US301\CIVIL\PLANS\2A\YSEC\XS98.DGN

	<b>DELAWARE</b> <b>DEPARTMENT OF TRANSPORTATION</b>	ADDENDUMS / REVISIONS <table border="1" style="width: 100%; height: 20px;"> <tr><td> </td><td> </td></tr> </table>			SCALE 	<b>US 301</b> <b>LEVELS ROAD</b> <b>TO SUMMIT BRIDGE ROAD</b>	CONTRACT T20091303	BRIDGE NO. DESIGNED BY: SS CHECKED BY: AM	<b>CROSS SECTIONS</b> <b>US 301 MAINLINE</b> <b>STA. 425 + 50</b>	SHEET NO. 215 TOTAL SHTS. 518
MATCHLINE SEE SWM PLANS BMP No. 676										

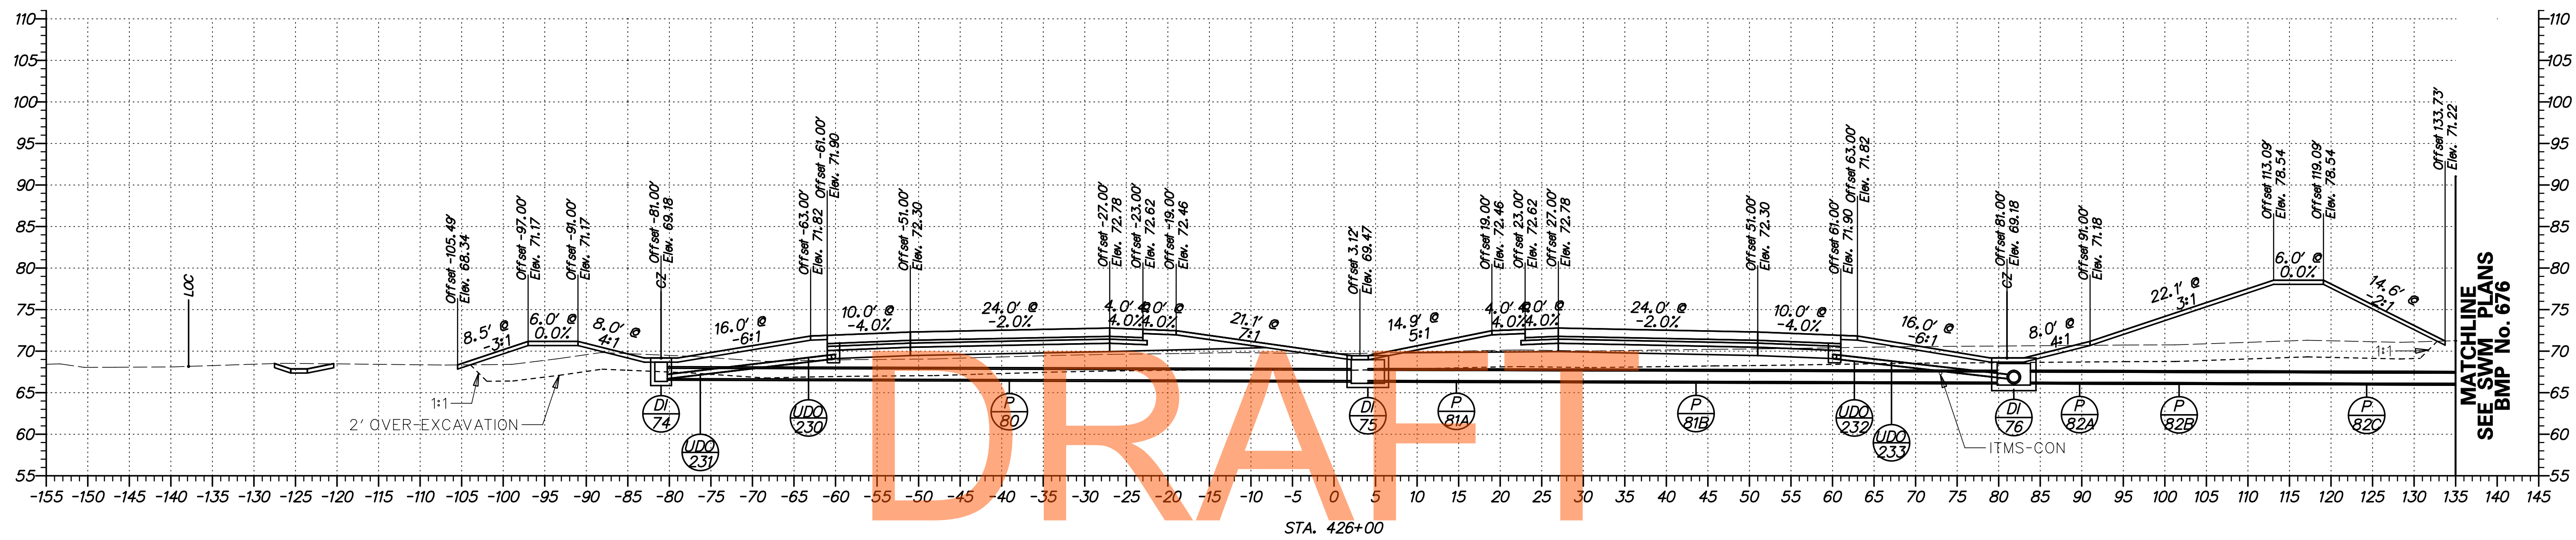


NOT FOR BIDDING

AUGUST 2015

G:\60049040 US301\CIVIL\PLANS\2A\YSEC\XS99.DGN

<b>DELAWARE DEPARTMENT OF TRANSPORTATION</b>	ADDENDUMS / REVISIONS	SCALE  FEET	<b>US 301 LEVELS ROAD TO SUMMIT BRIDGE ROAD</b>	CONTRACT	BRIDGE NO.	<b>CROSS SECTIONS US 301 MAINLINE STA. 426 + 00</b>	SHEET NO.
					T20091303		
				COUNTY	CHECKED BY: AM	TOTAL SHTS.	518
				NEW CASTLE			

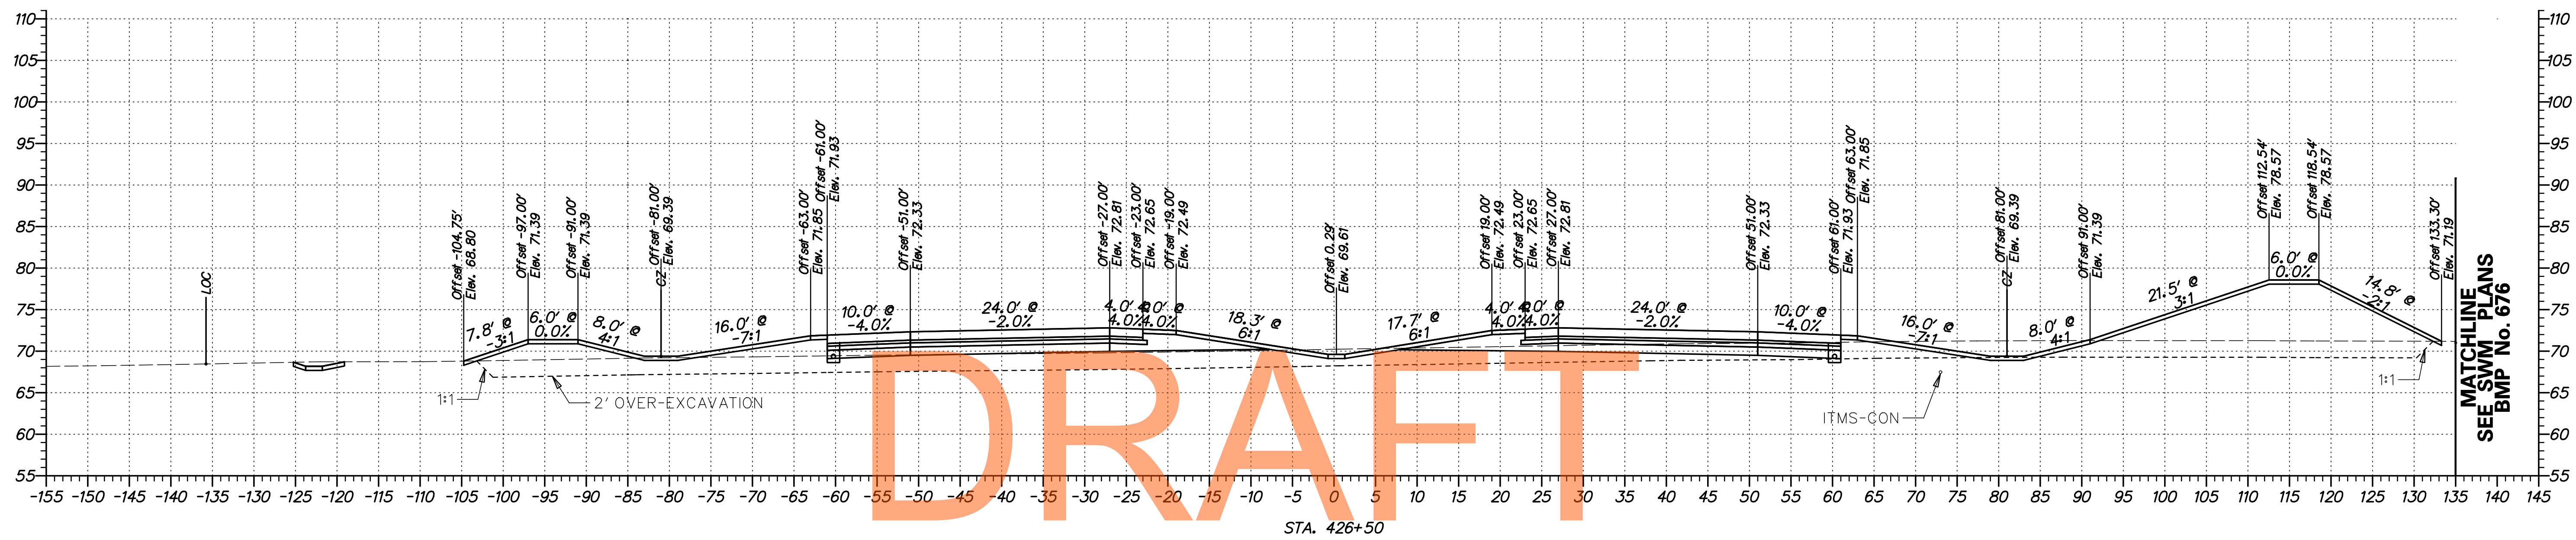


DRAFT

NOT FOR BIDDING

AUGUST 2015

G:\60049040 US301\CIVIL\PLANS\2A\XSEC\XS200.DGN


	<b>DELAWARE</b> <b>DEPARTMENT OF TRANSPORTATION</b>	ADDENDUMS / REVISIONS <table border="1" style="width: 100%; height: 20px;"> <tr><td> </td><td> </td></tr> </table>			SCALE 0    10    20    30 FEET	<b>US 301</b> <b>LEVELS ROAD</b> <b>TO SUMMIT BRIDGE ROAD</b>	<table border="1" style="width: 100%; border-collapse: collapse;"> <tr><td>CONTRACT</td><td>BRIDGE NO.</td></tr> <tr><td>T20091303</td><td> </td></tr> <tr><td>COUNTY</td><td>DESIGNED BY: SS</td></tr> <tr><td>NEW CASTLE</td><td>CHECKED BY: AM</td></tr> </table>	CONTRACT	BRIDGE NO.	T20091303		COUNTY	DESIGNED BY: SS	NEW CASTLE	CHECKED BY: AM	<b>CROSS SECTIONS</b> <b>US 301 MAINLINE</b> <b>STA. 426 + 50</b>	<table border="1" style="width: 100%; border-collapse: collapse;"> <tr><td>SHEET NO.</td></tr> <tr><td>217</td></tr> <tr><td>TOTAL SHTS.</td></tr> <tr><td>518</td></tr> </table>	SHEET NO.	217	TOTAL SHTS.	518
CONTRACT	BRIDGE NO.																				
T20091303																					
COUNTY	DESIGNED BY: SS																				
NEW CASTLE	CHECKED BY: AM																				
SHEET NO.																					
217																					
TOTAL SHTS.																					
518																					

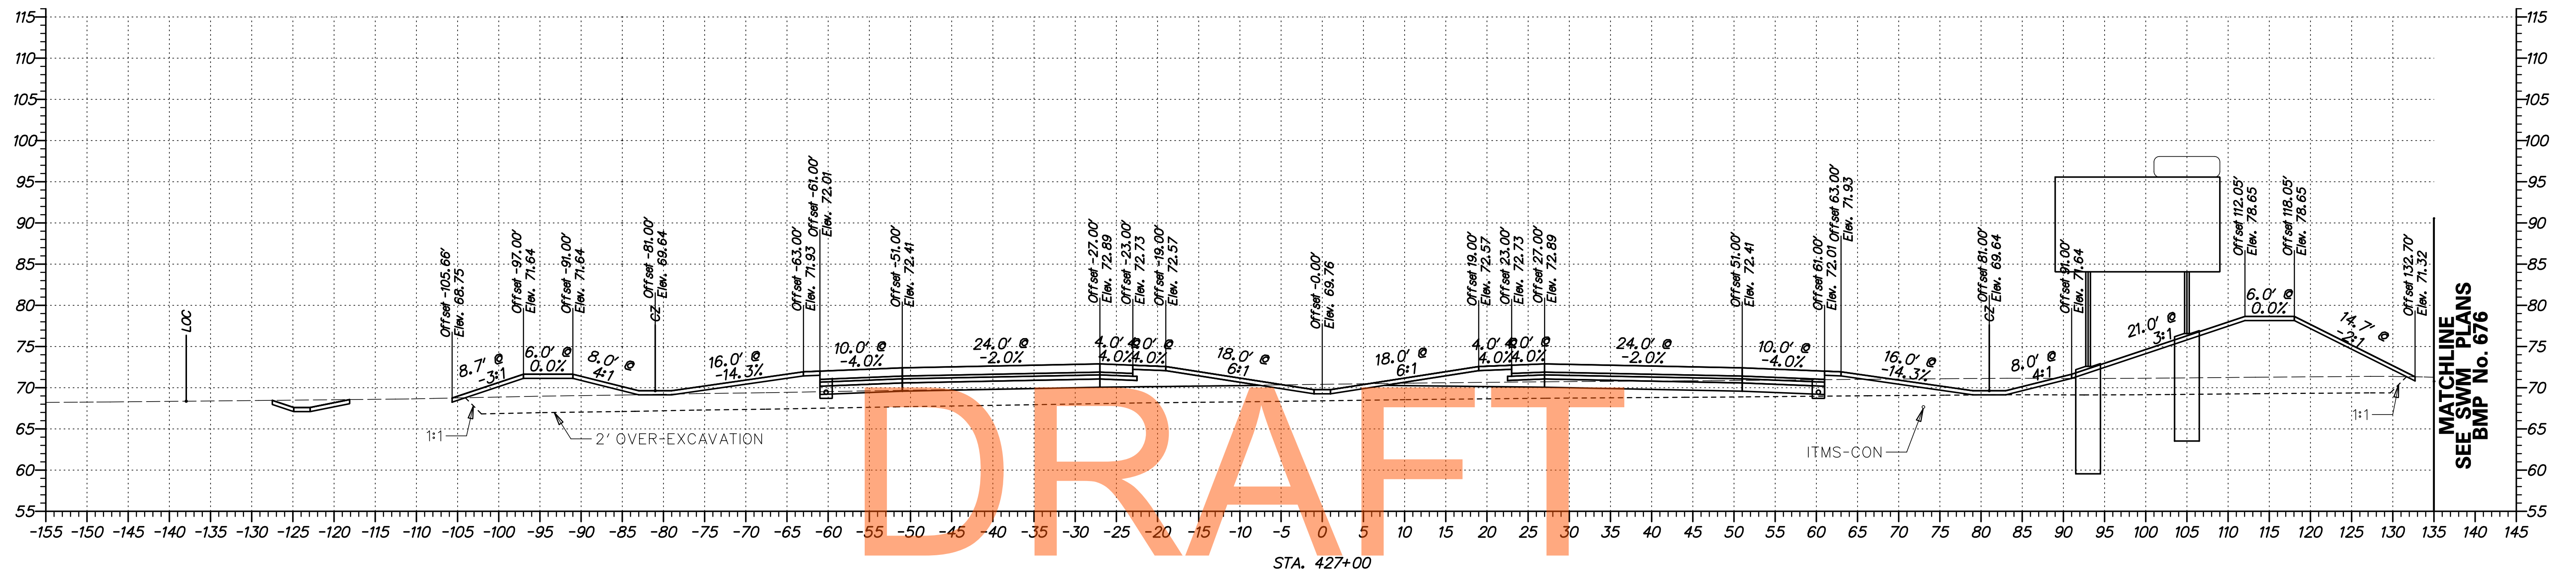


DRAFT

NOT FOR BIDDING  
AUGUST 2015

G:\60049040 US301\CIVIL\PLANS\2A\XSEC\XS201.DGN

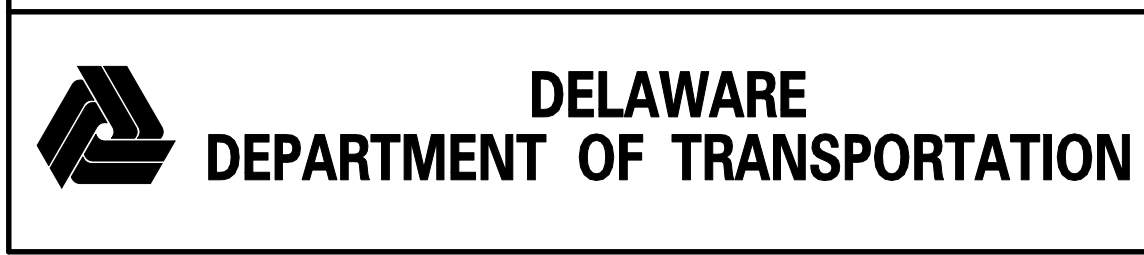

ADDENDUMS / REVISIONS	

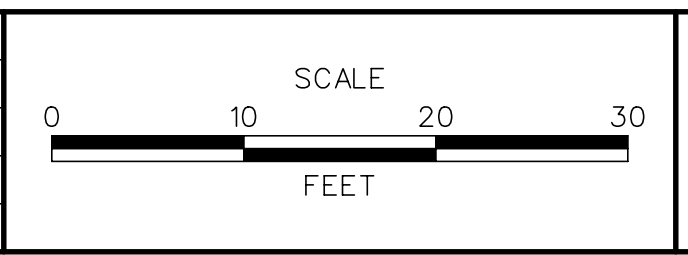


**US 301  
LEVELS ROAD  
TO SUMMIT BRIDGE ROAD**

CONTRACT	BRIDGE NO.
T20091303	
COUNTY	DESIGNED BY: SS
NEW CASTLE	CHECKED BY: AM

**CROSS SECTIONS  
US 301 MAINLINE  
STA. 427 + 00**

SHEET NO.
218
TOTAL SHTS.
518

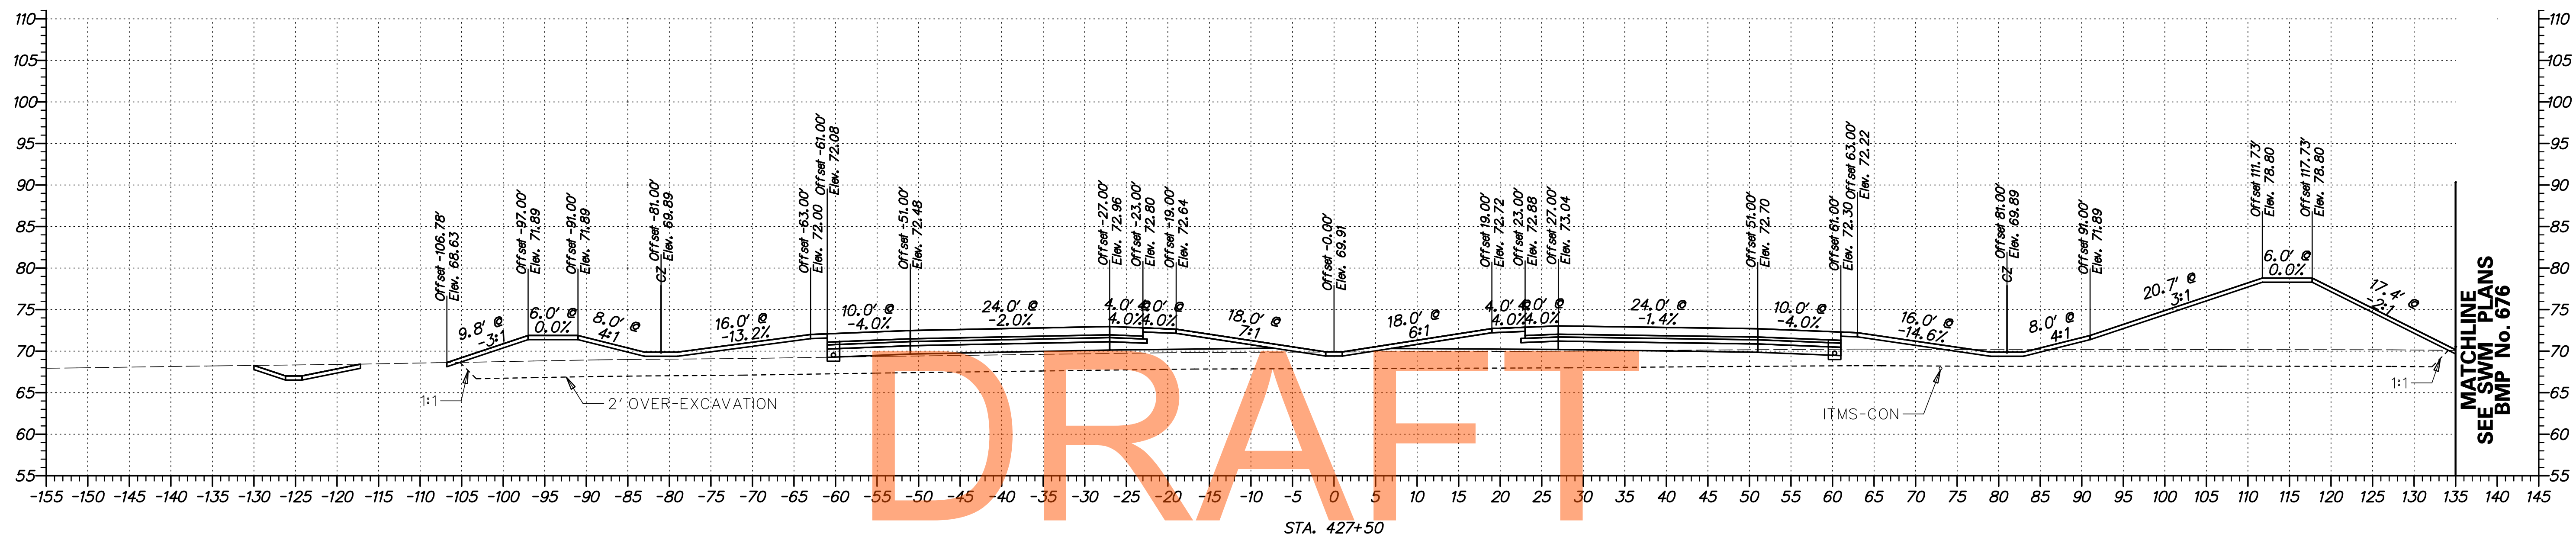


DRAFT

NOT FOR BIDDING

AUGUST 2015

G:\60049040 US301\CIVIL\PLANS\2A\XSEC\XS202.DGN

<b>DELAWARE DEPARTMENT OF TRANSPORTATION</b>	ADDENDUMS / REVISIONS	SCALE 0    10    20    30 FEET	<b>US 301 LEVELS ROAD TO SUMMIT BRIDGE ROAD</b>	CONTRACT	BRIDGE NO.	<b>CROSS SECTIONS US 301 MAINLINE STA. 427 + 50</b>	SHEET NO.
					T20091303		
				COUNTY	CHECKED BY: AM	TOTAL SHTS.	518
				NEW CASTLE			

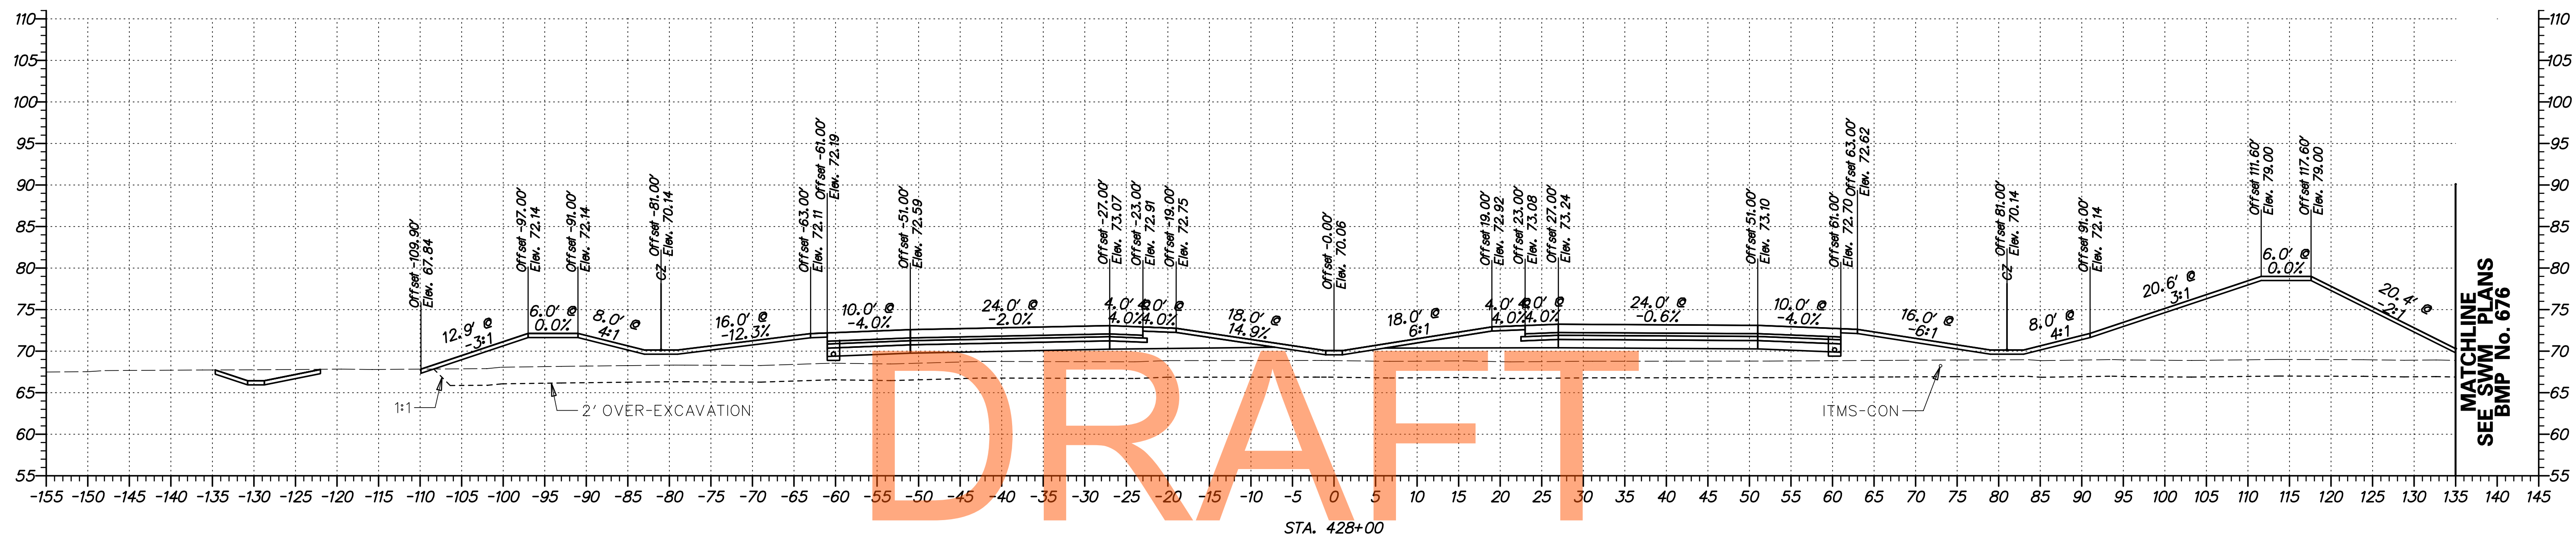


DRAFT

NOT FOR BIDDING

AUGUST 2015

G:\60049040 US301\CIVIL\PLANS\2A\XSEC\XS203.DGN

<b>DELAWARE DEPARTMENT OF TRANSPORTATION</b>	ADDENDUMS / REVISIONS	SCALE FEET	<b>US 301 LEVELS ROAD TO SUMMIT BRIDGE ROAD</b>	CONTRACT T20091303	BRIDGE NO. 	<b>CROSS SECTIONS US 301 MAINLINE STA. 428 + 00</b>	SHEET NO. 220
				COUNTY NEW CASTLE	DESIGNED BY: SS CHECKED BY: AM		TOTAL SHTS. 518

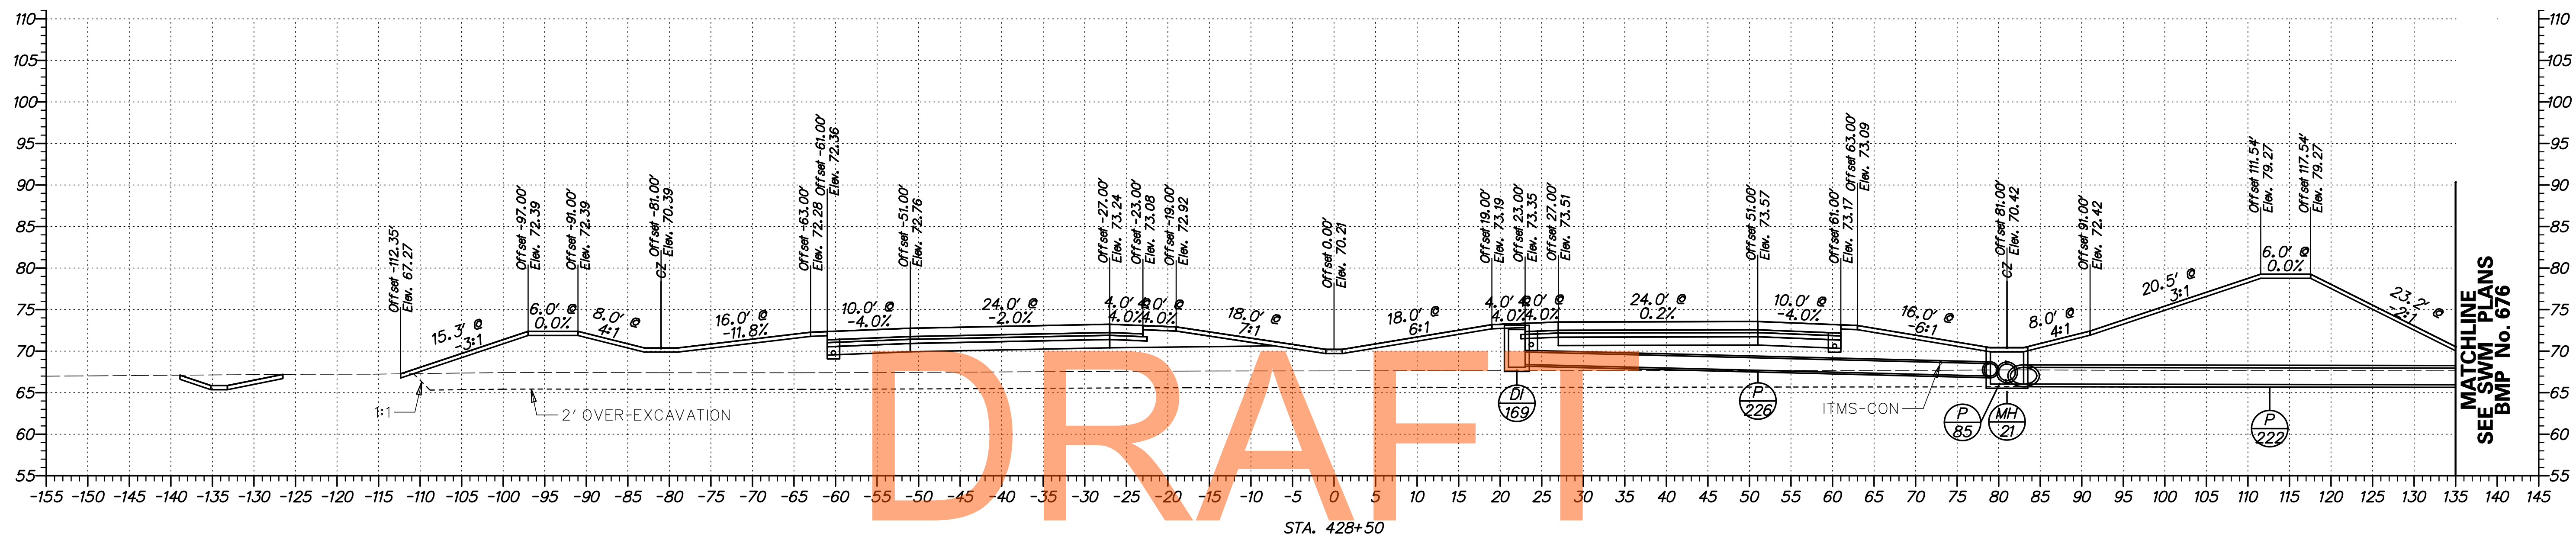

DRAFT


NOT FOR BIDDING

AUGUST 2015

G:\60049040 US301\CIVIL\PLANS\2A\YSEC\XS204.DGN

<b>DELAWARE DEPARTMENT OF TRANSPORTATION</b>	ADDENDUMS / REVISIONS	SCALE 0 10 20 30 FEET	<b>US 301 LEVELS ROAD TO SUMMIT BRIDGE ROAD</b>	CONTRACT	BRIDGE NO.	<b>CROSS SECTIONS US 301 MAINLINE STA. 428 + 50</b>	SHEET NO.
					T20091303		
				COUNTY	CHECKED BY: AM	TOTAL SHTS.	518
				NEW CASTLE			




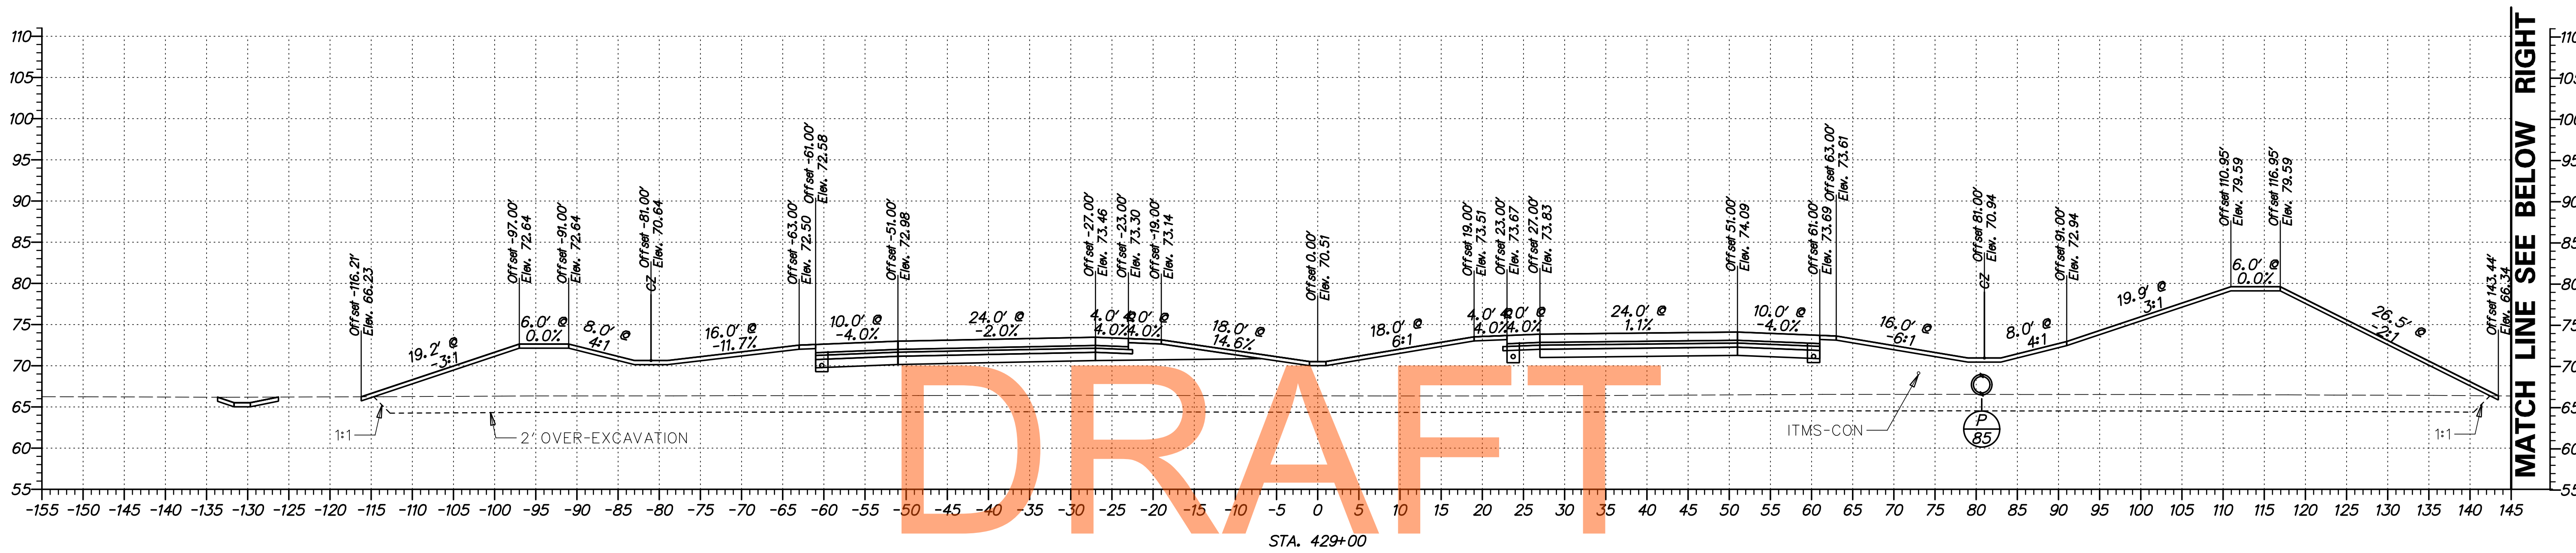

DRAFT


NOT FOR BIDDING

AUGUST 2015

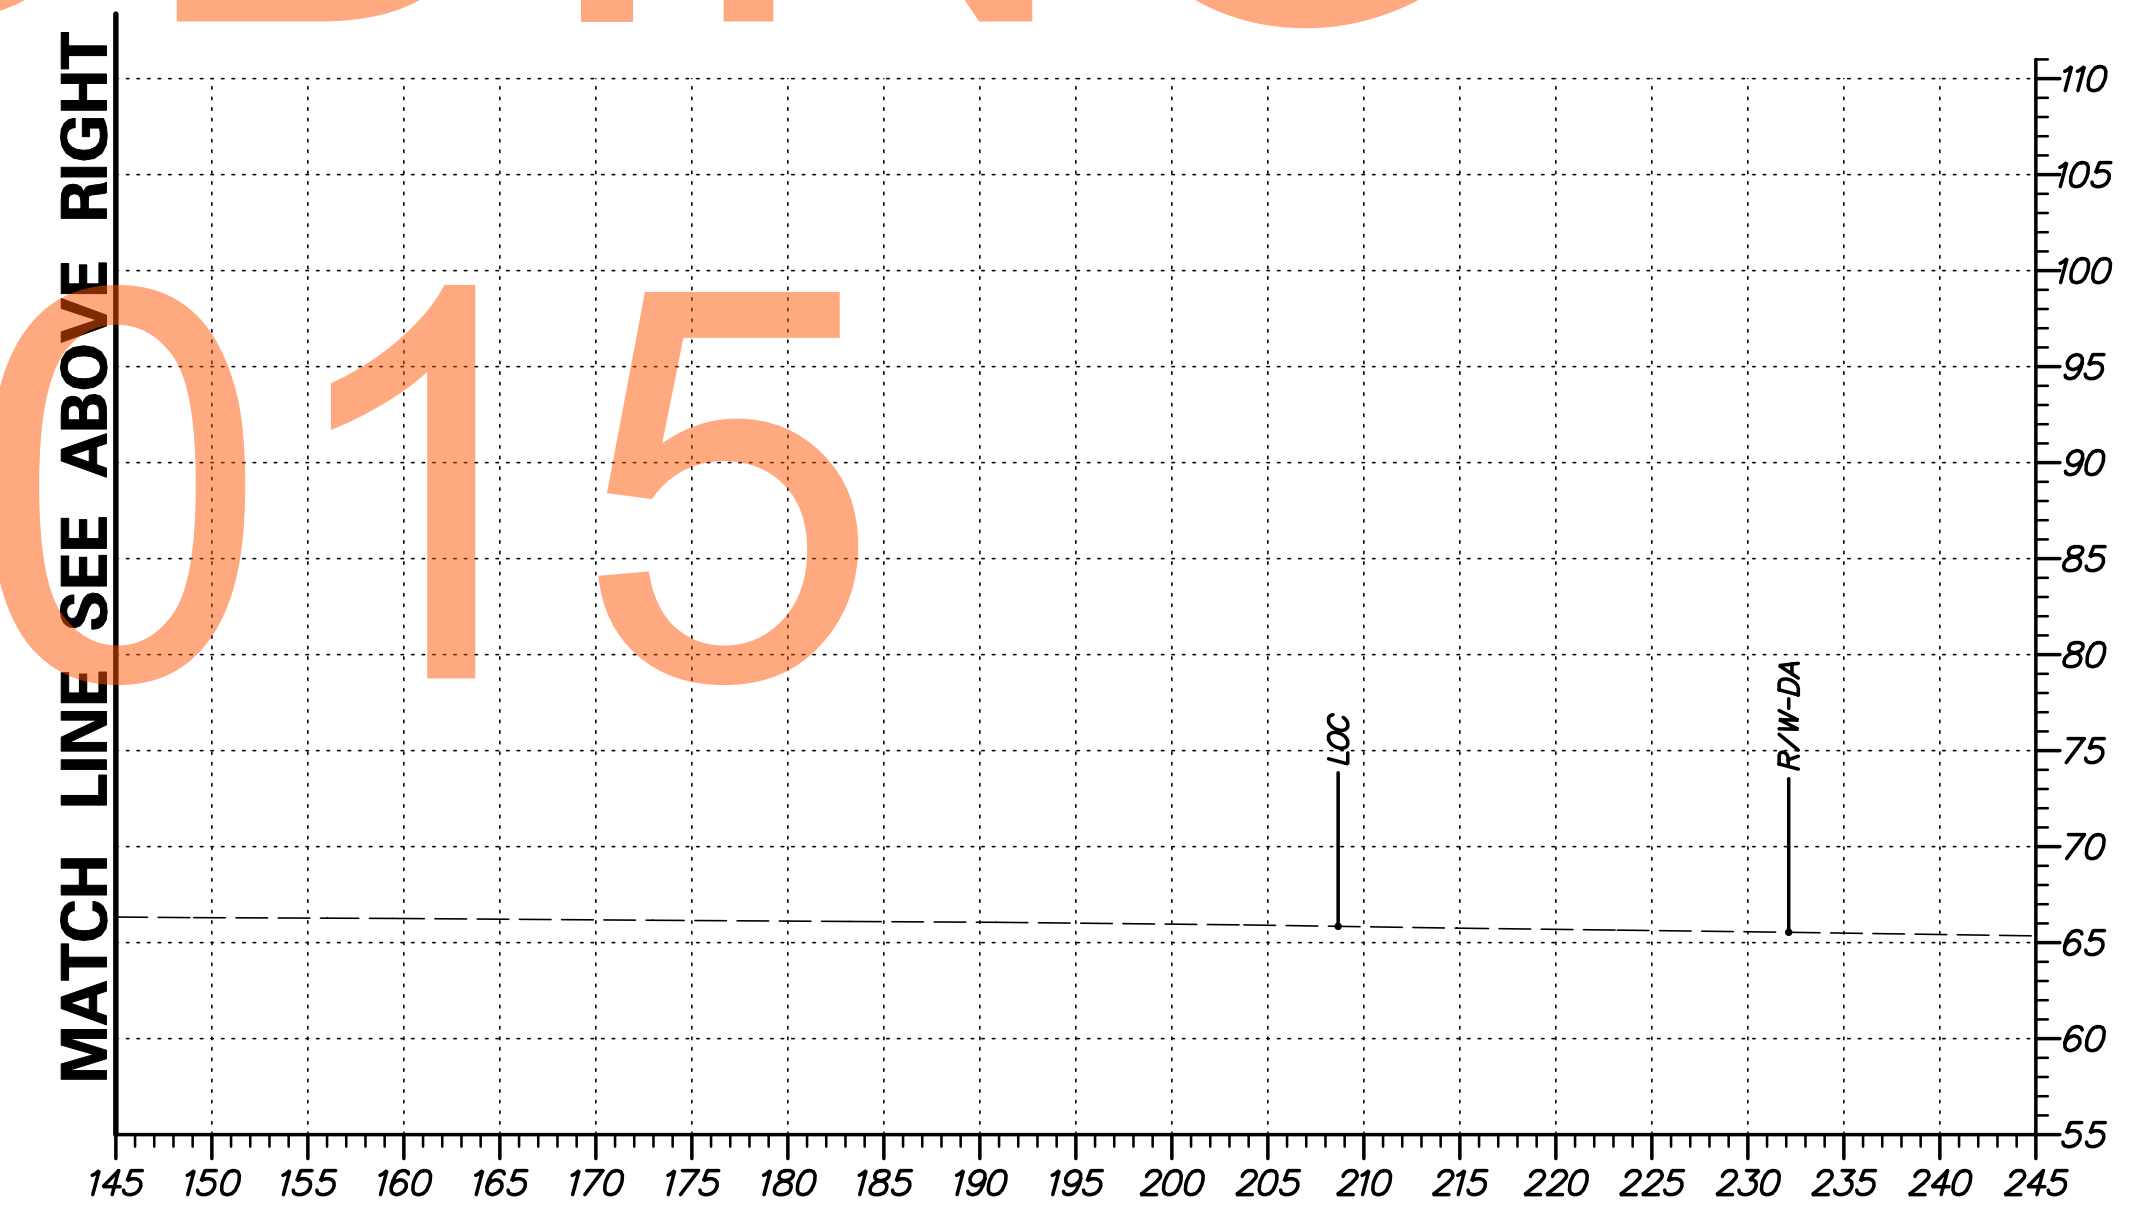


G:\60049040 US301\CIVIL\PLANS\2A\XSEC\XS205.DGN

<b>DELAWARE DEPARTMENT OF TRANSPORTATION</b>	ADDENDUMS / REVISIONS	SCALE 0    10    20    30 FEET	<b>US 301 LEVELS ROAD TO SUMMIT BRIDGE ROAD</b>	CONTRACT	BRIDGE NO.	<b>CROSS SECTIONS US 301 MAINLINE STA. 429 + 00</b>	SHEET NO.
					T20091303		DESIGNED BY: SS
				COUNTY	CHECKED BY: AM	TOTAL SHTS.	518
				NEW CASTLE			

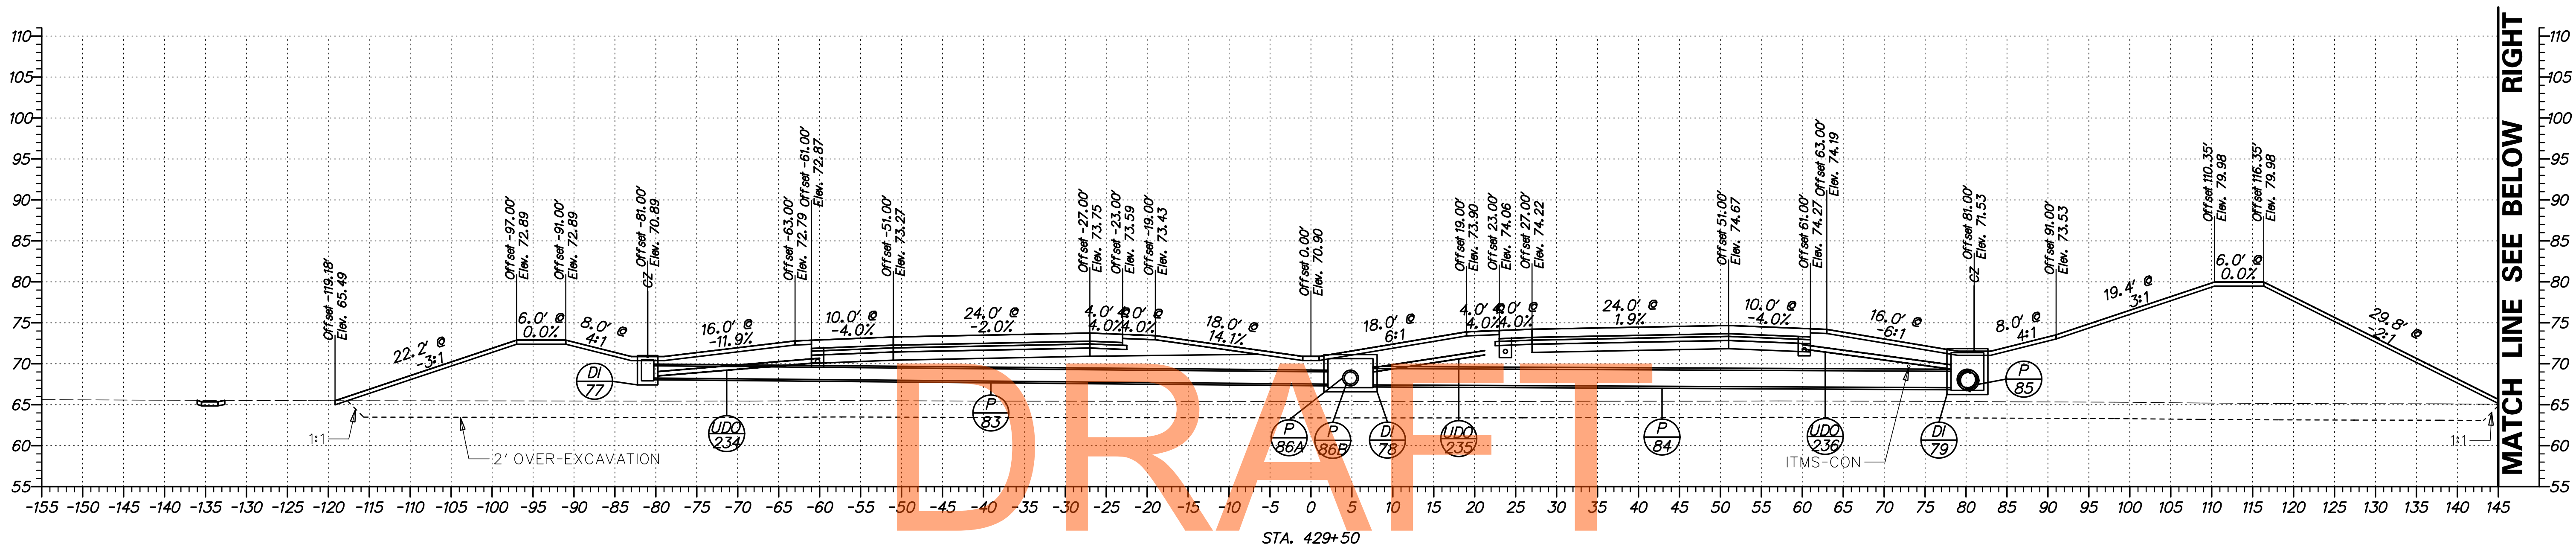


NOT FOR BIDDING

AUGUST 2015

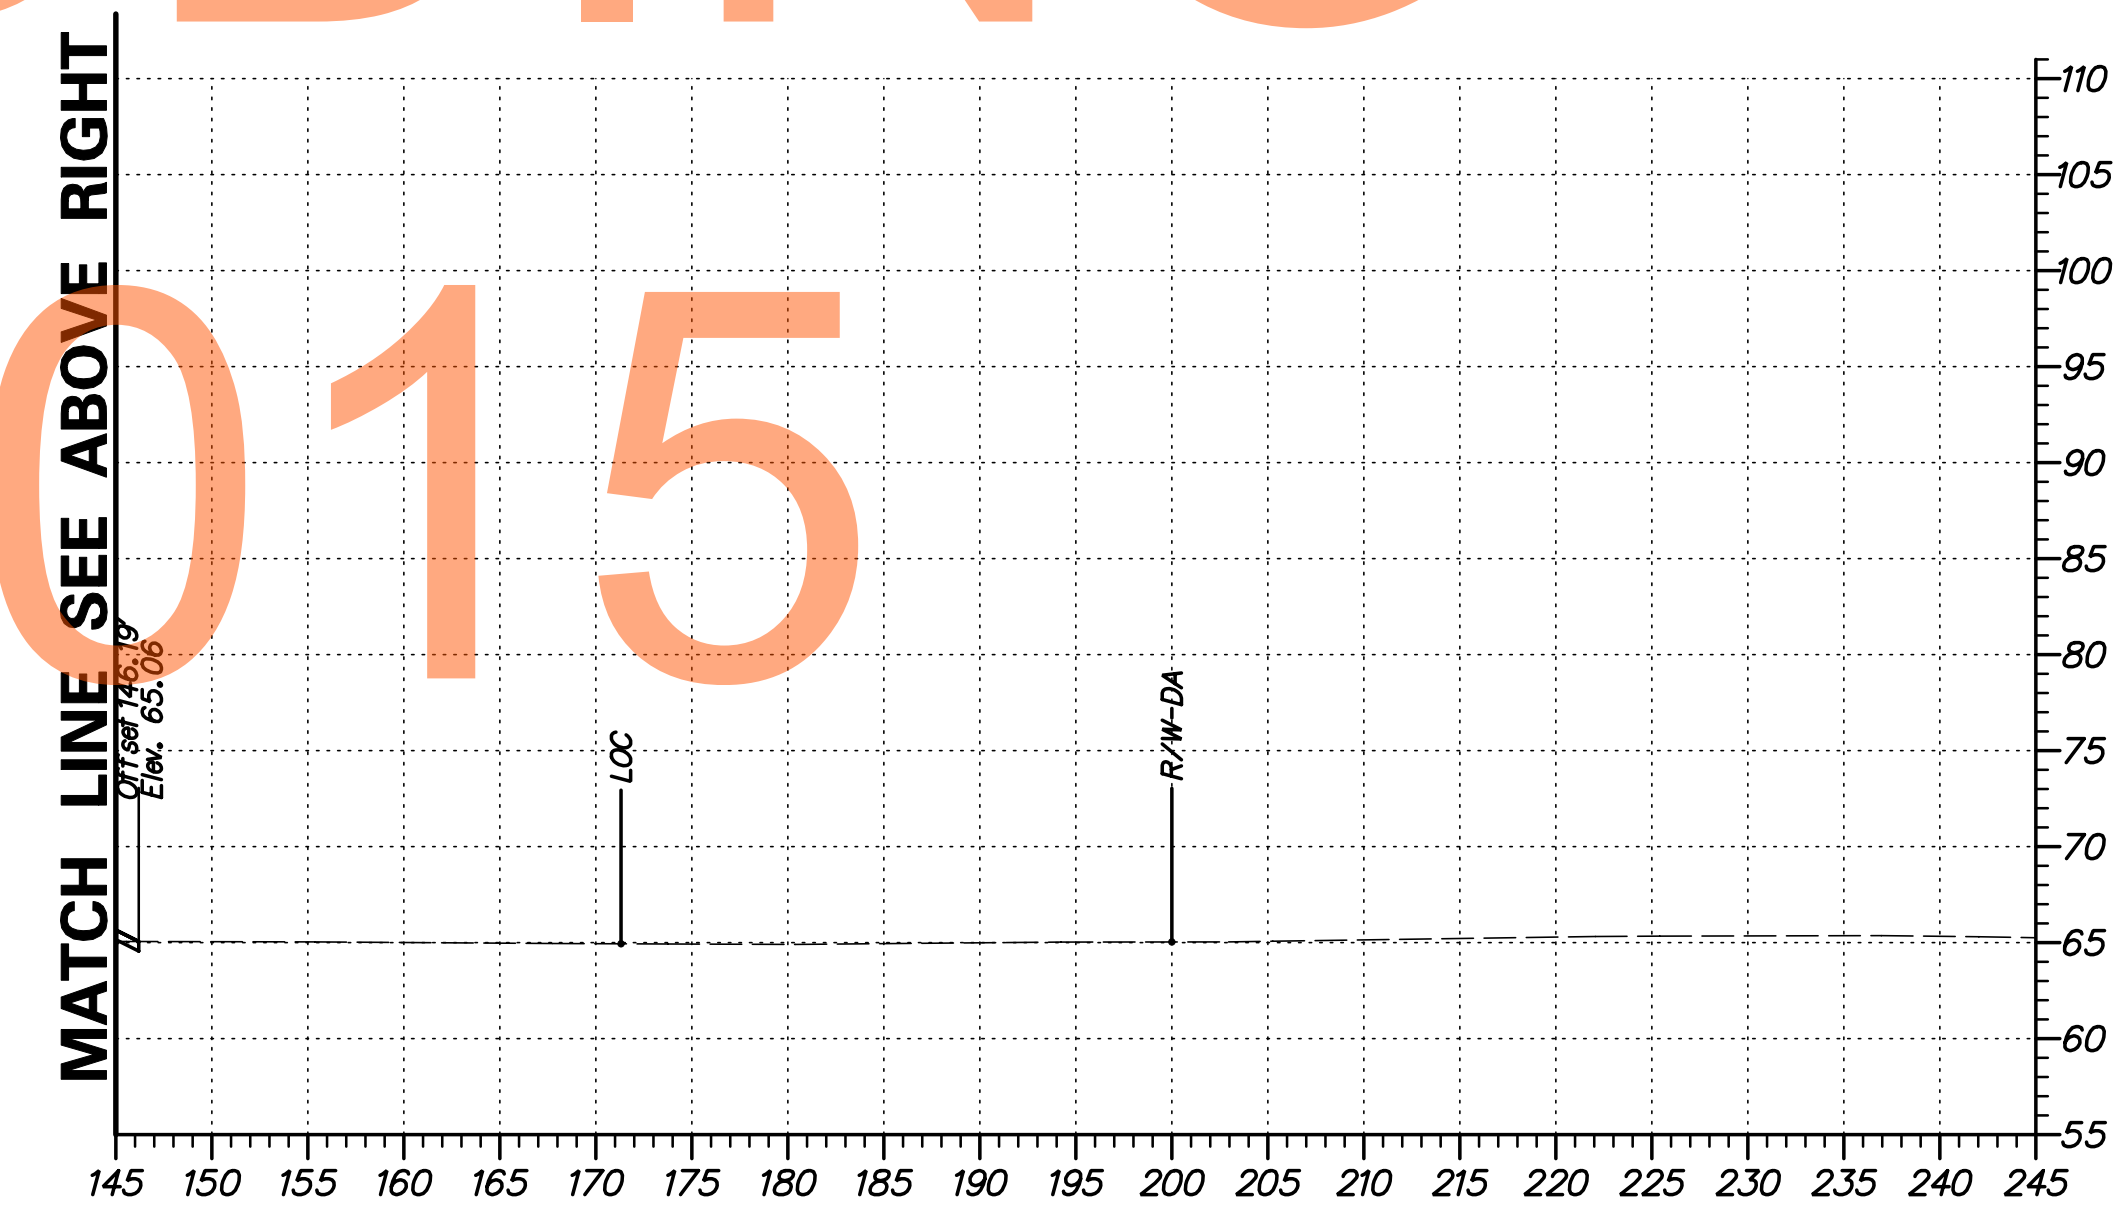

G:\60049040 US301\CIVIL\PLANS\2A\YSEC\XS206.DGN


<b>DELAWARE DEPARTMENT OF TRANSPORTATION</b>	ADDENDUMS / REVISIONS	SCALE FEET	<b>US 301 LEVELS ROAD TO SUMMIT BRIDGE ROAD</b>	CONTRACT T20091303	BRIDGE NO. DESIGNED BY: SS	<b>CROSS SECTIONS US 301 MAINLINE STA. 429 + 50</b>	SHEET NO. 223
				COUNTY NEW CASTLE	CHECKED BY: AM		TOTAL SHTS. 518

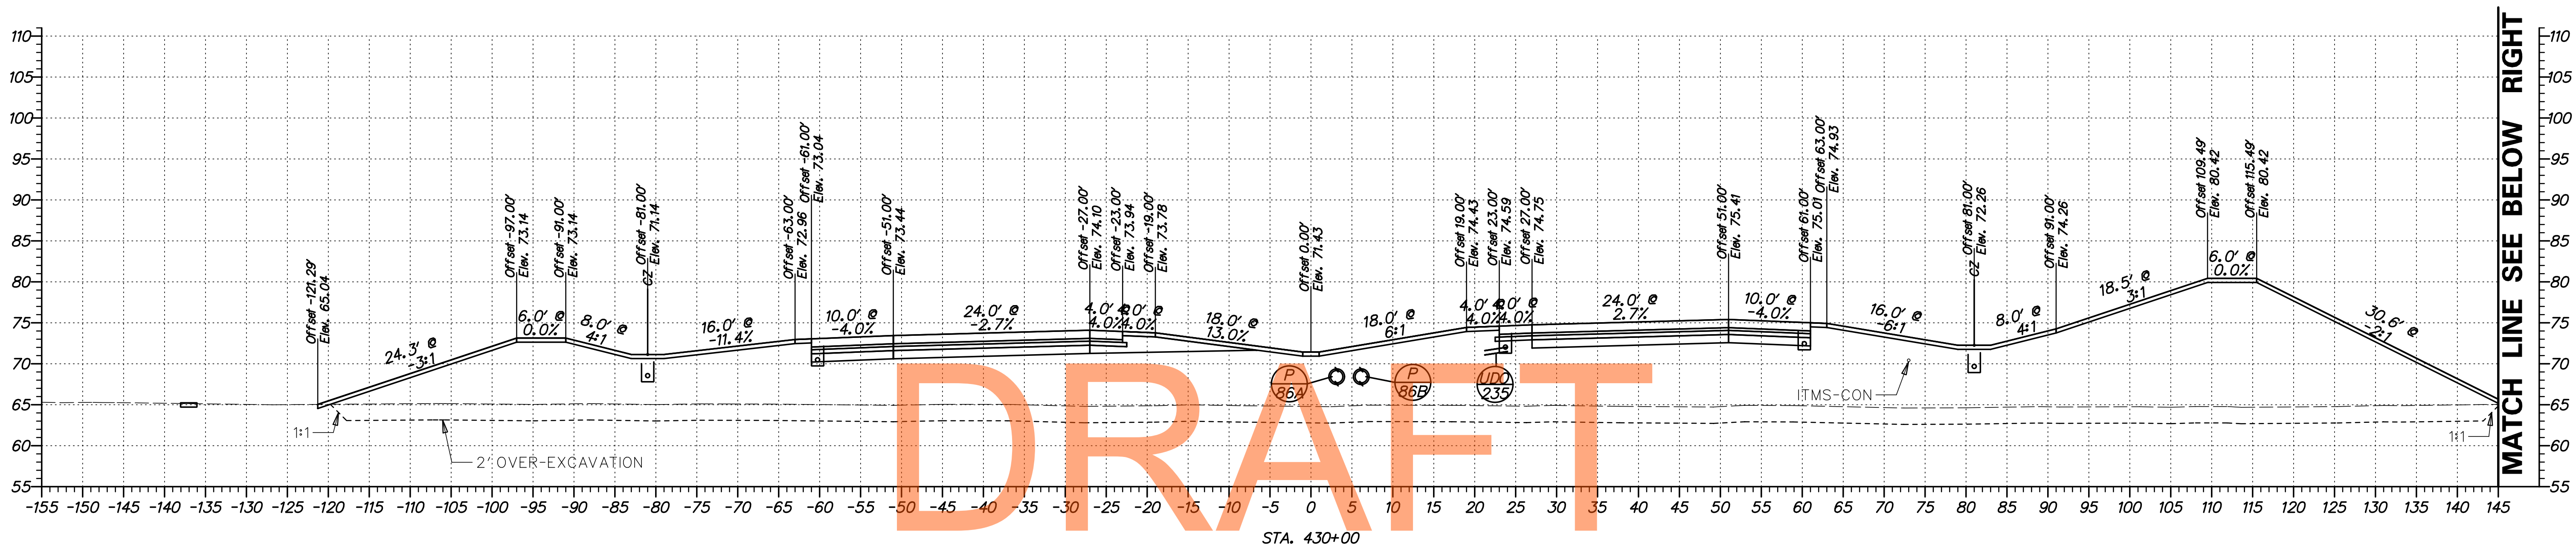

DRAFT


NOT FOR BIDDING

AUGUST 2015

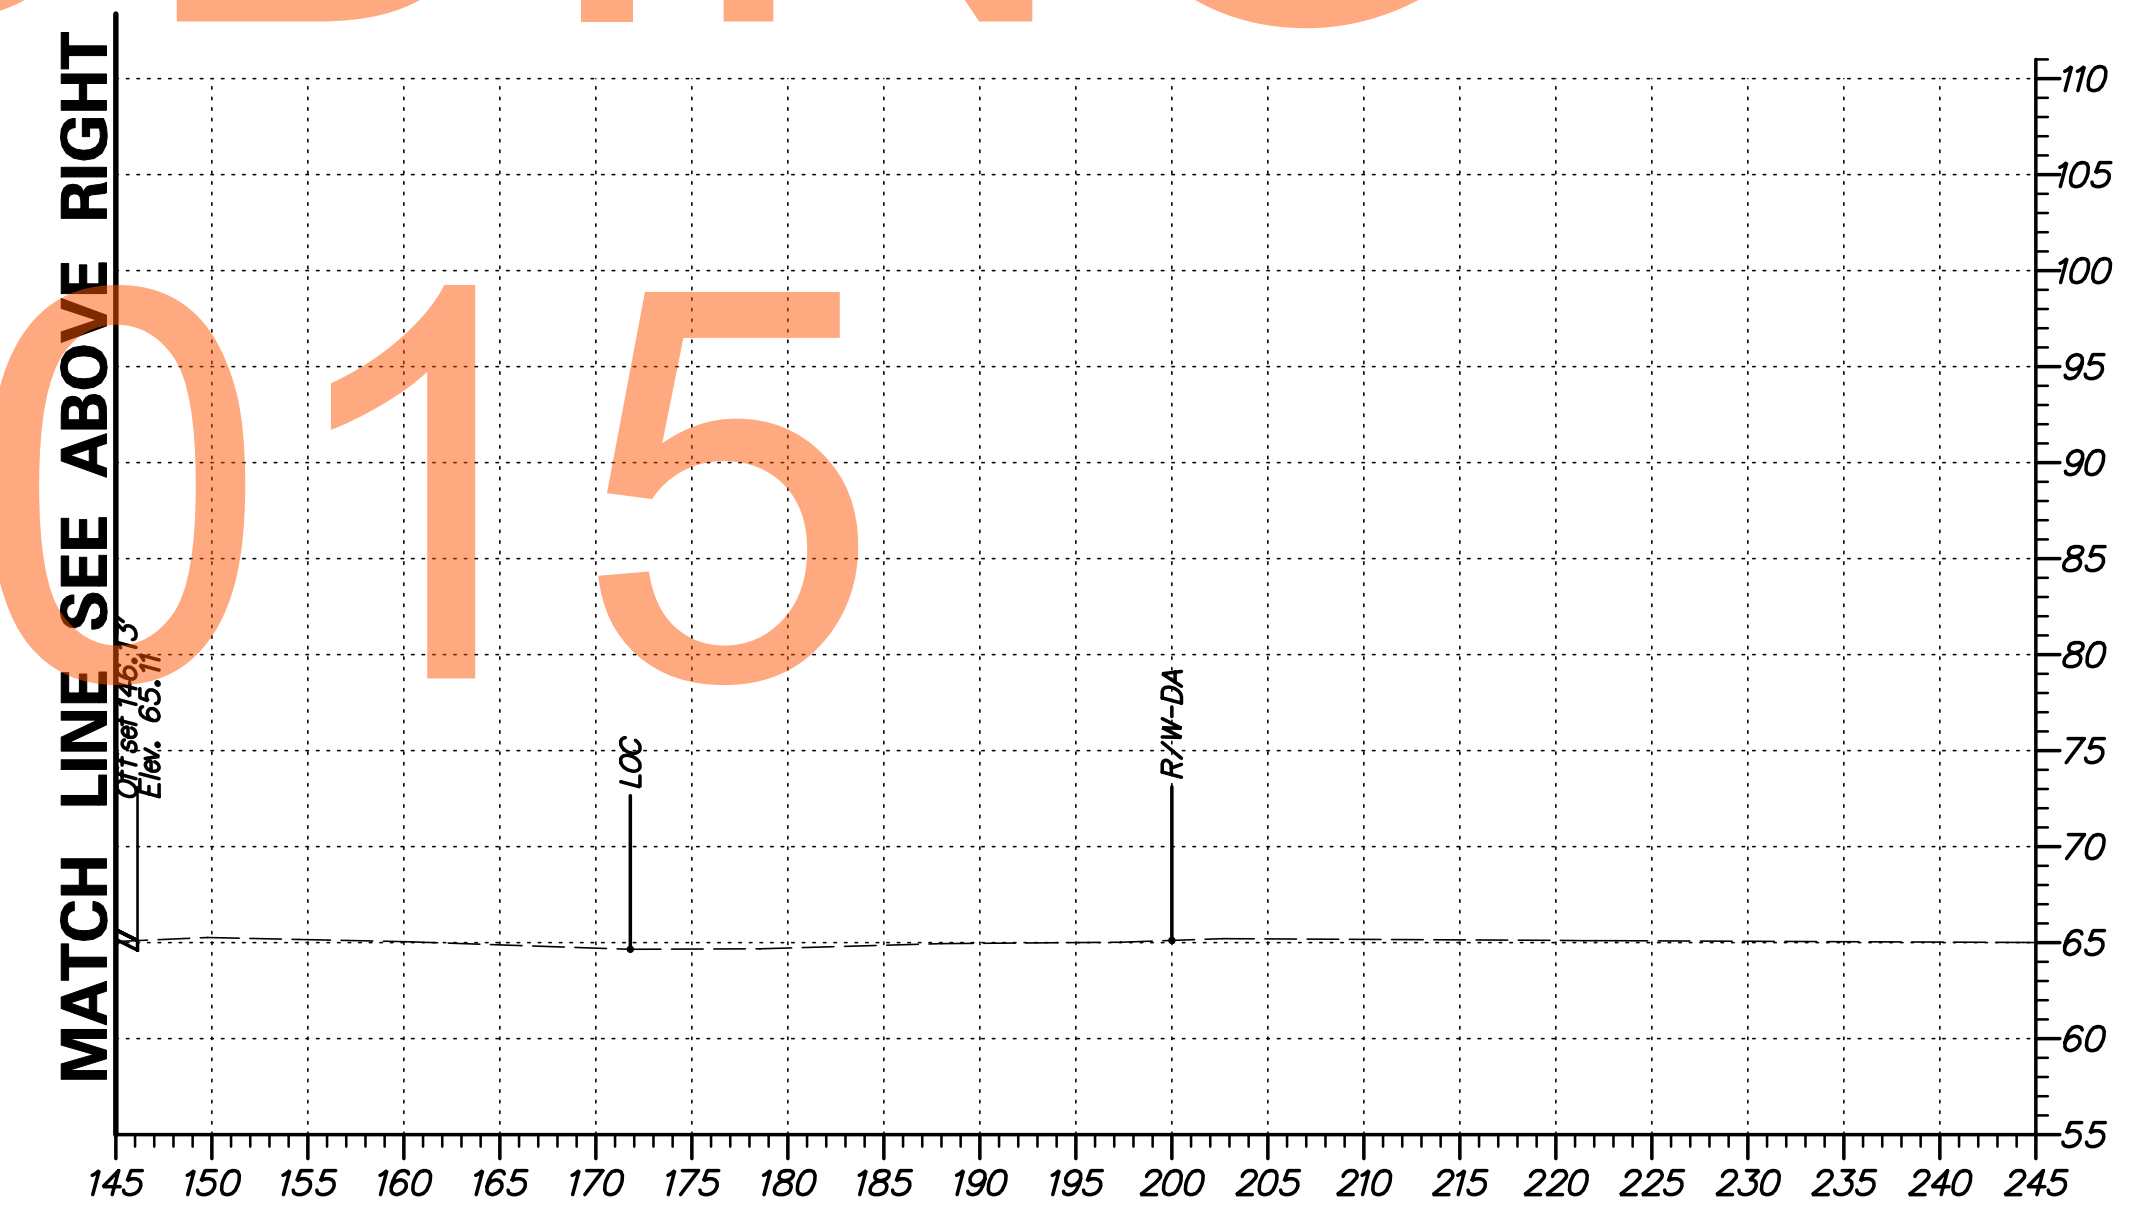

G:\60049040 US301\CIVIL\PLANS\2A\XSEC\XS207.DGN


<b>DELAWARE DEPARTMENT OF TRANSPORTATION</b>	ADDENDUMS / REVISIONS	SCALE FEET	<b>US 301 LEVELS ROAD TO SUMMIT BRIDGE ROAD</b>	CONTRACT T20091303	BRIDGE NO. DESIGNED BY: SS	<b>CROSS SECTIONS US 301 MAINLINE STA. 430 + 00</b>	SHEET NO. 224
				COUNTY NEW CASTLE	CHECKED BY: AM		TOTAL SHTS. 518

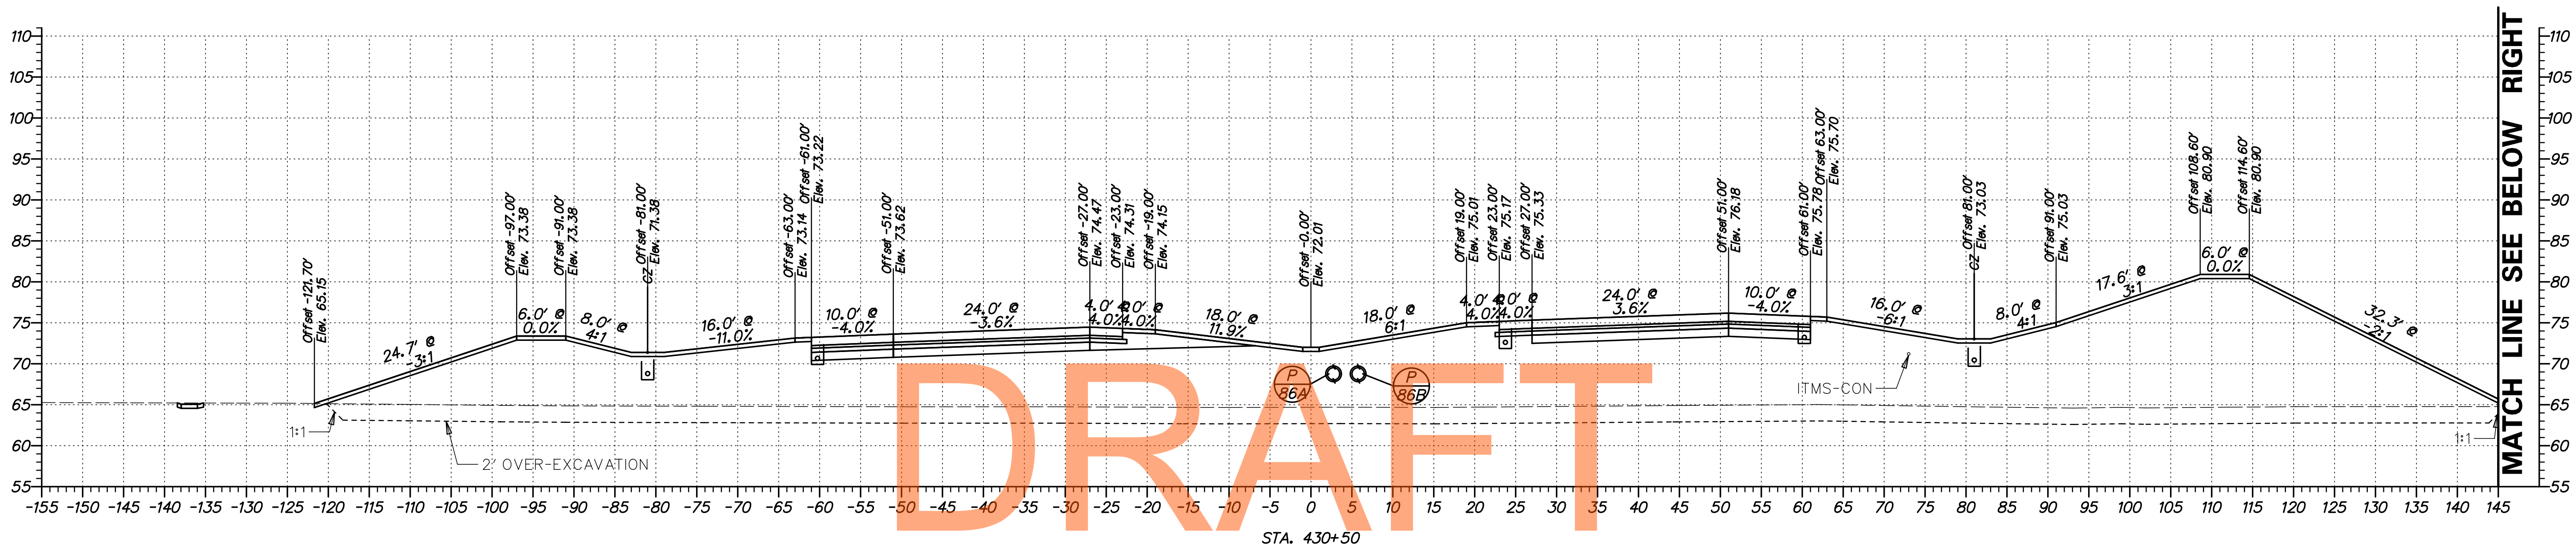

DRAFT


NOT FOR BIDDING

AUGUST 2015

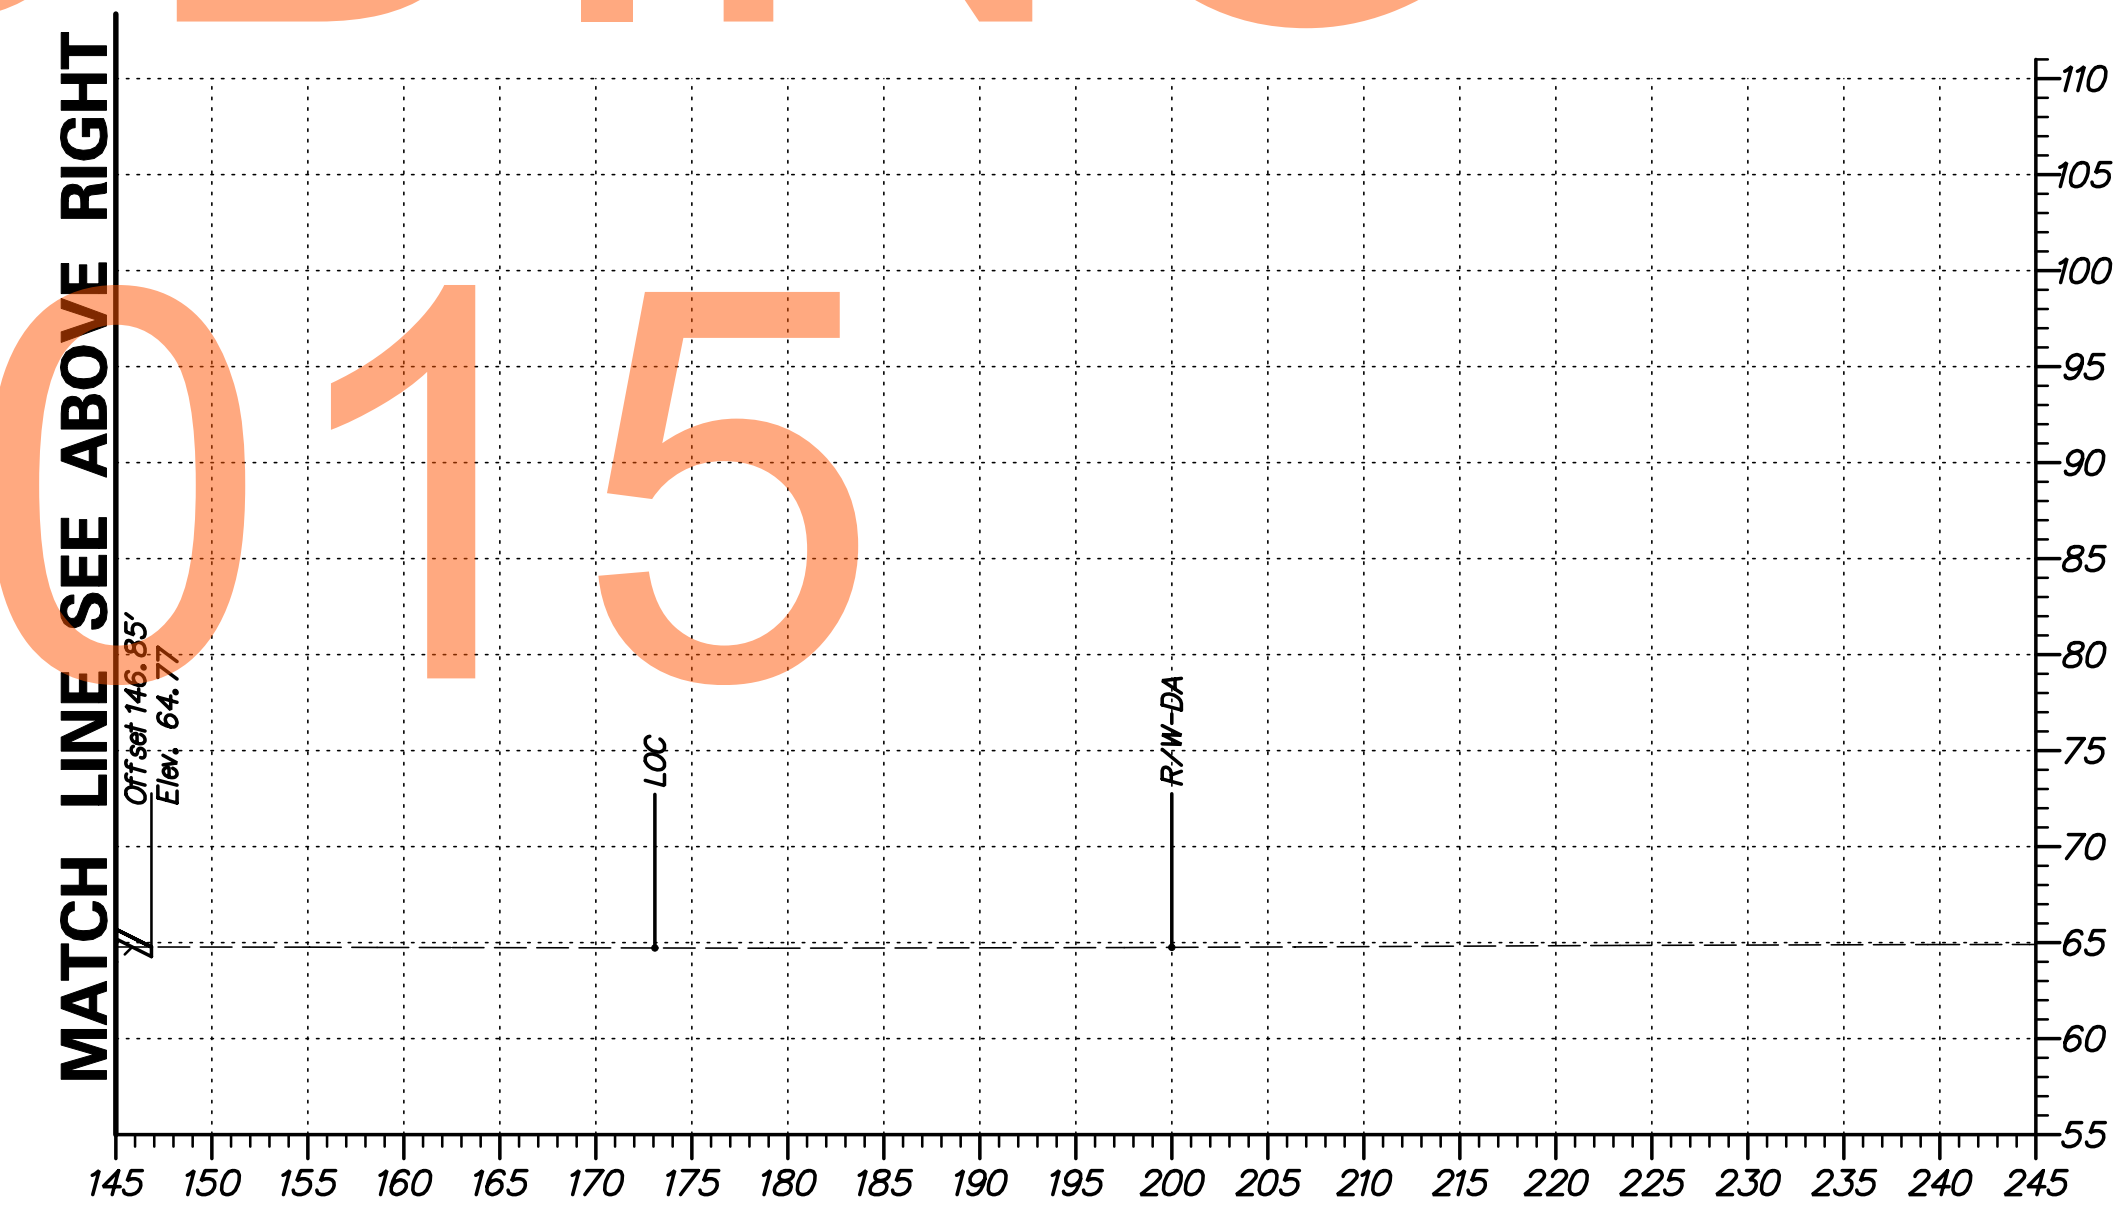

G:\60049040 US301\CIVIL\PLANS\2A\XSEC\XS208.DGN


<b>DELAWARE DEPARTMENT OF TRANSPORTATION</b>	ADDENDUMS / REVISIONS	SCALE FEET	<b>US 301 LEVELS ROAD TO SUMMIT BRIDGE ROAD</b>	CONTRACT T200911303	BRIDGE NO.	<b>CROSS SECTIONS US 301 MAINLINE STA. 430 + 50</b>	SHEET NO. 225
					COUNTY NEW CASTLE		DESIGNED BY: SS CHECKED BY: AM

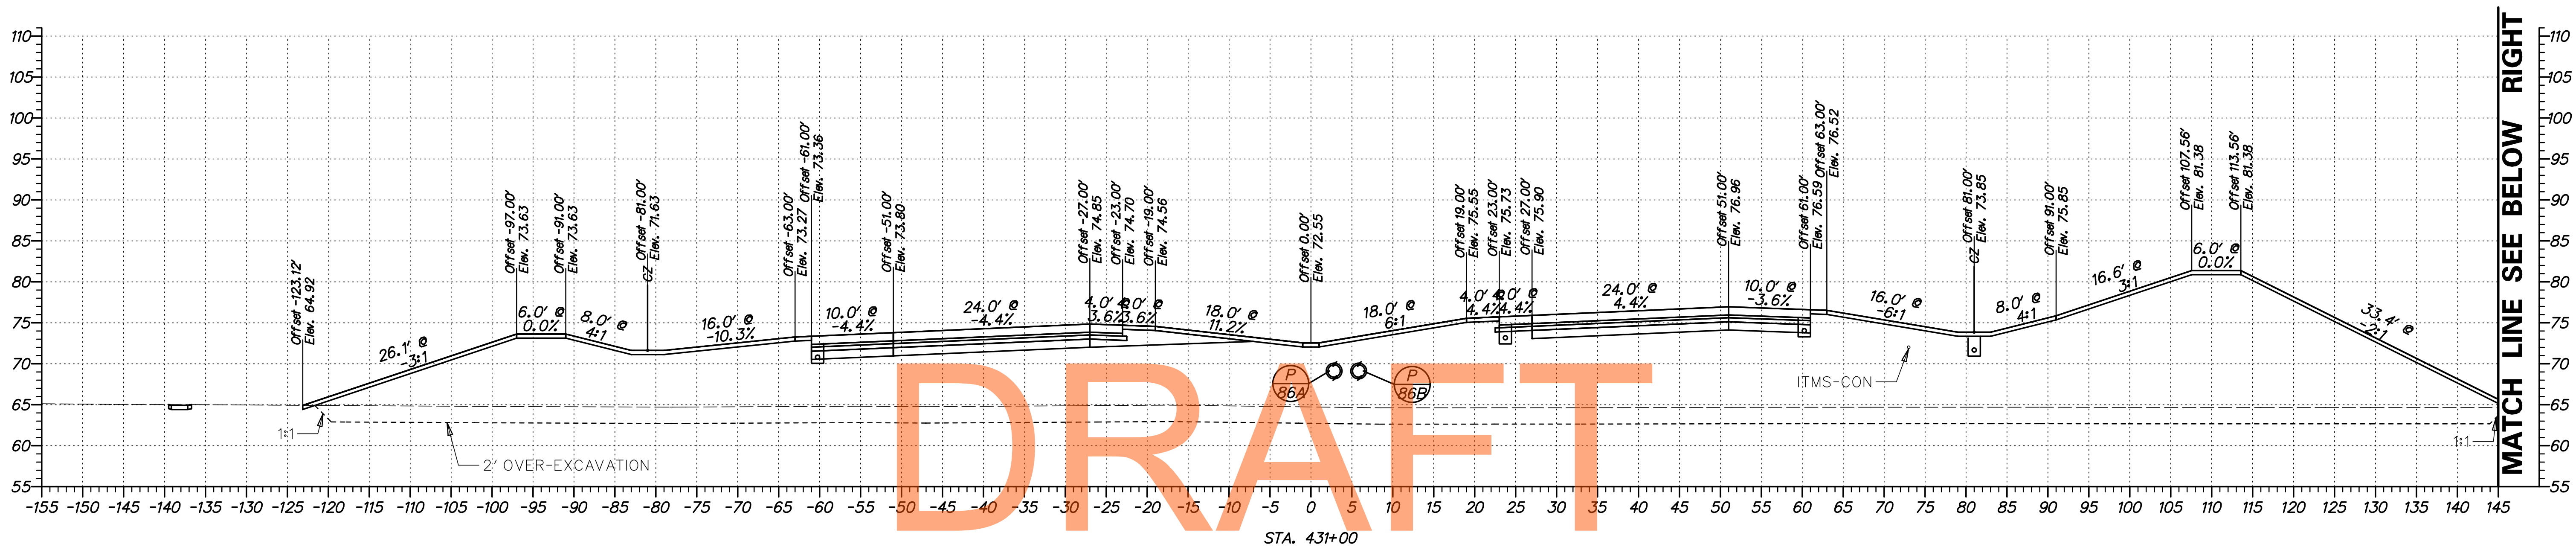

DRAFT

NOT FOR BIDDING


AUGUST 2015

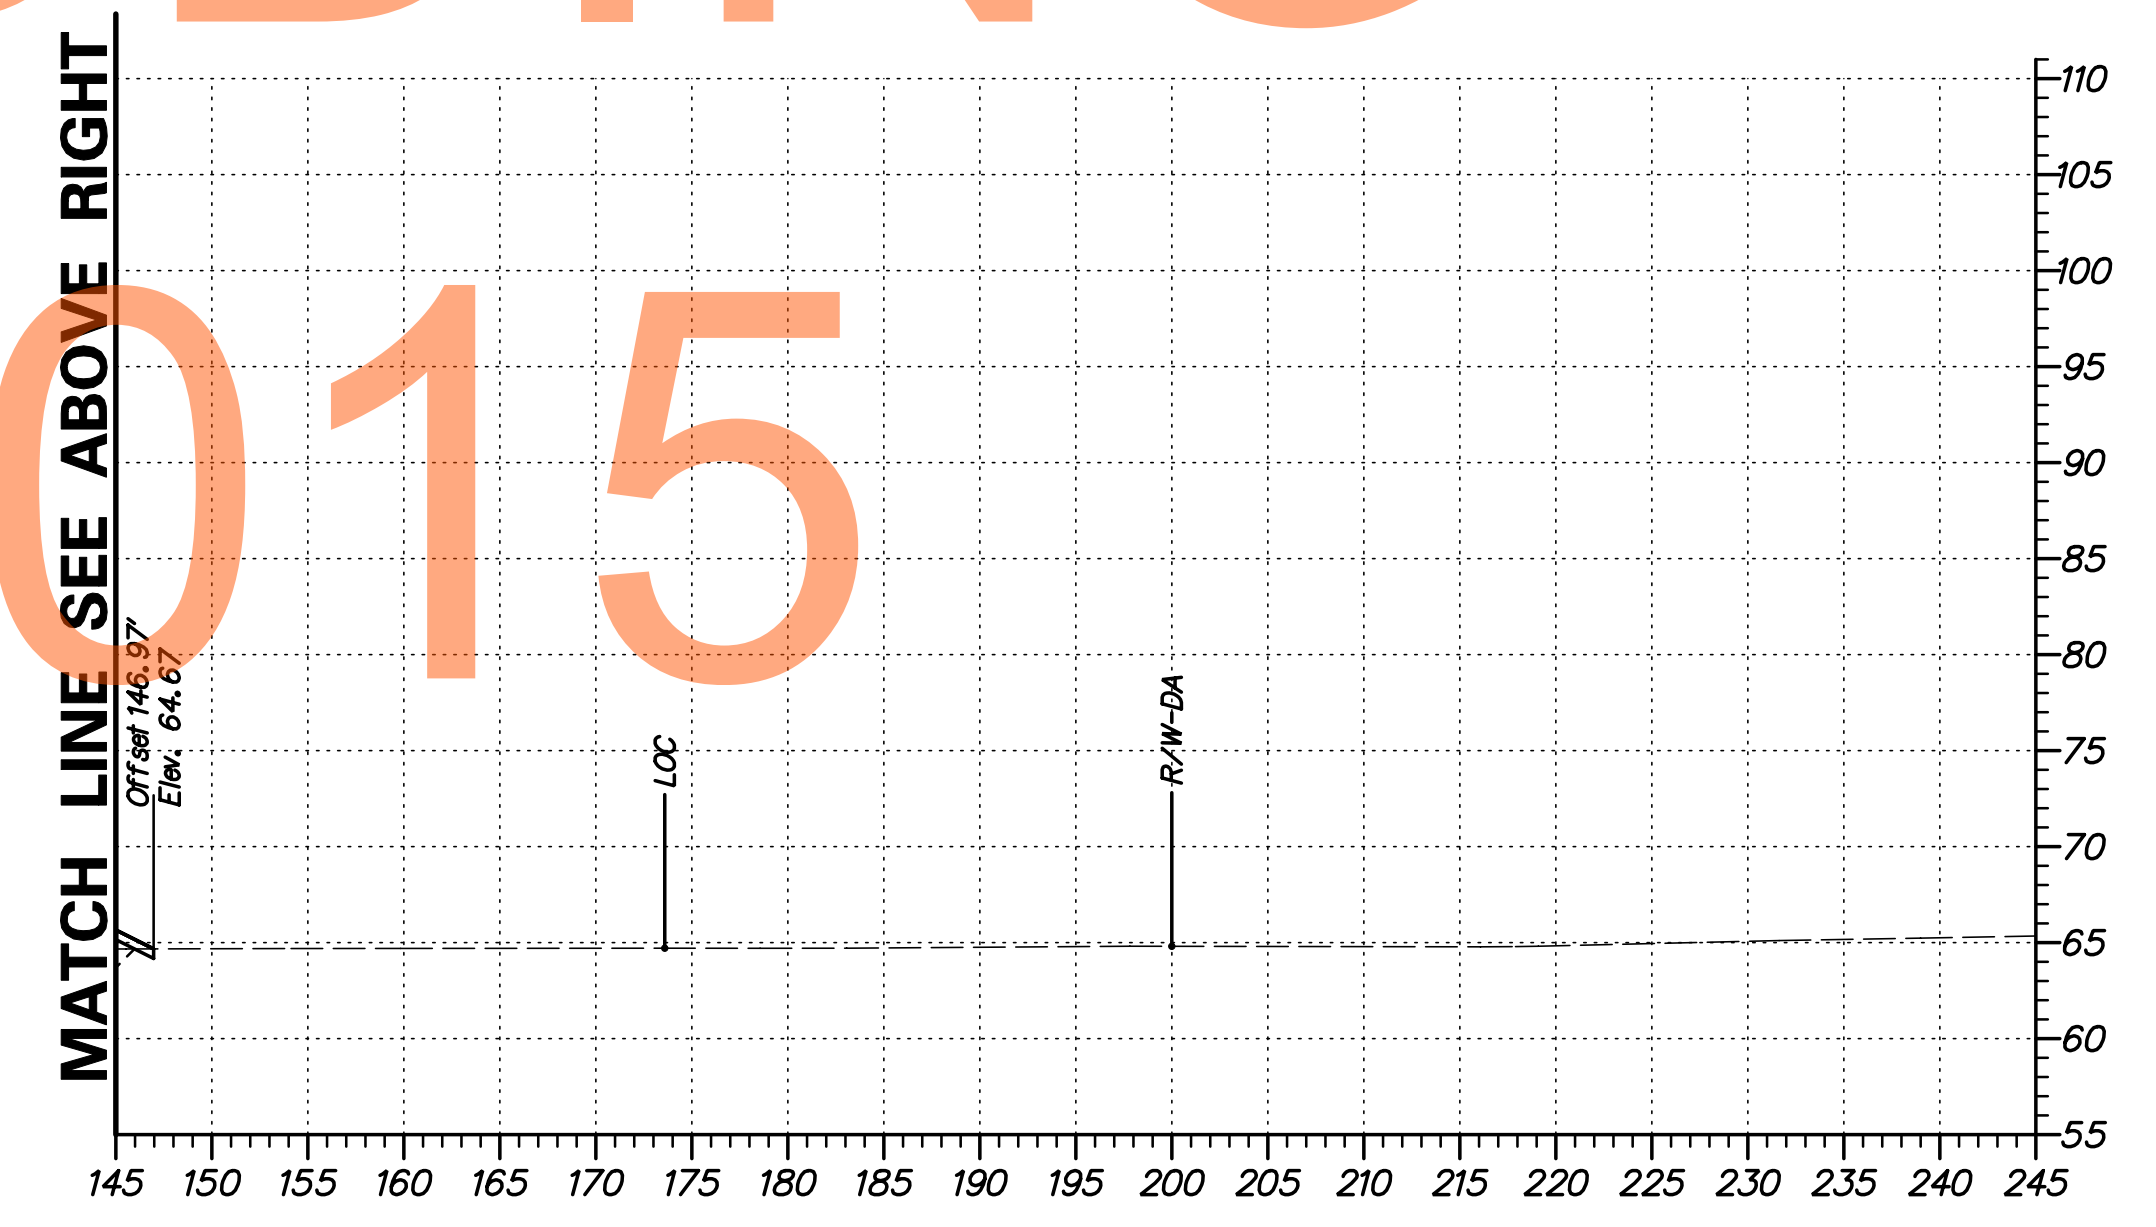

G:\60049040 US301\CIVIL\PLANS\2A\XSEC\XS209.DGN

	DELWARE DEPARTMENT OF TRANSPORTATION	ADDENDUMS / REVISIONS	SCALE 0 10 20 30 FEET	<b>US 301 LEVELS ROAD TO SUMMIT BRIDGE ROAD</b>	CONTRACT T200911303	BRIDGE NO.	<b>CROSS SECTIONS US 301 MAINLINE STA. 431+00</b>	SHEET NO. 226
					COUNTY NEW CASTLE	DESIGNED BY: SS		CHECKED BY: AM




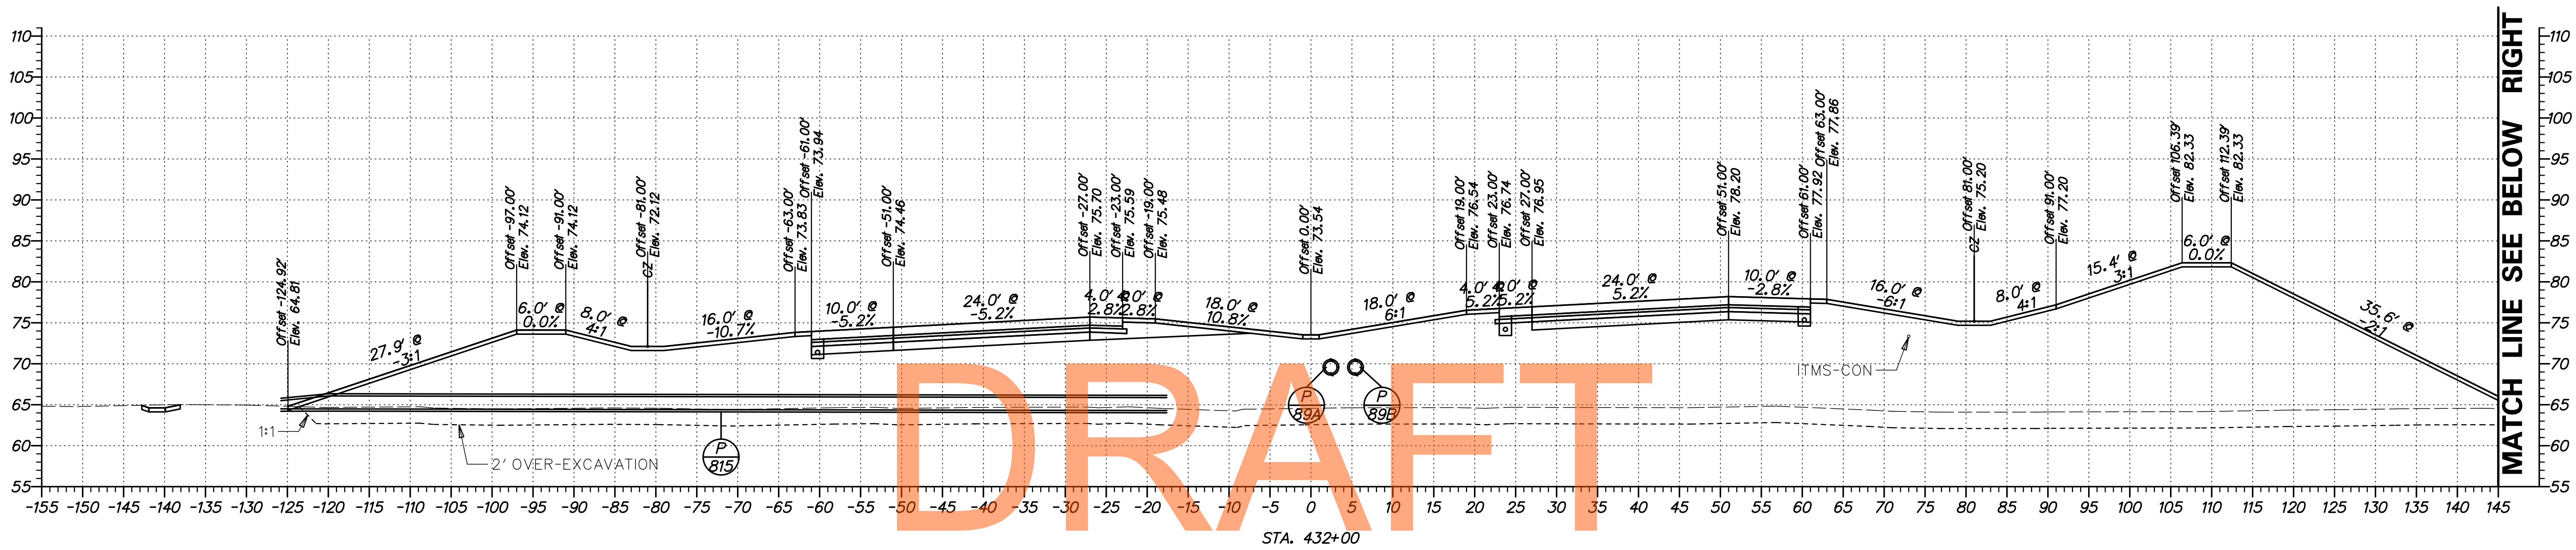

DRAFT


NOT FOR BIDDING

AUGUST 2015

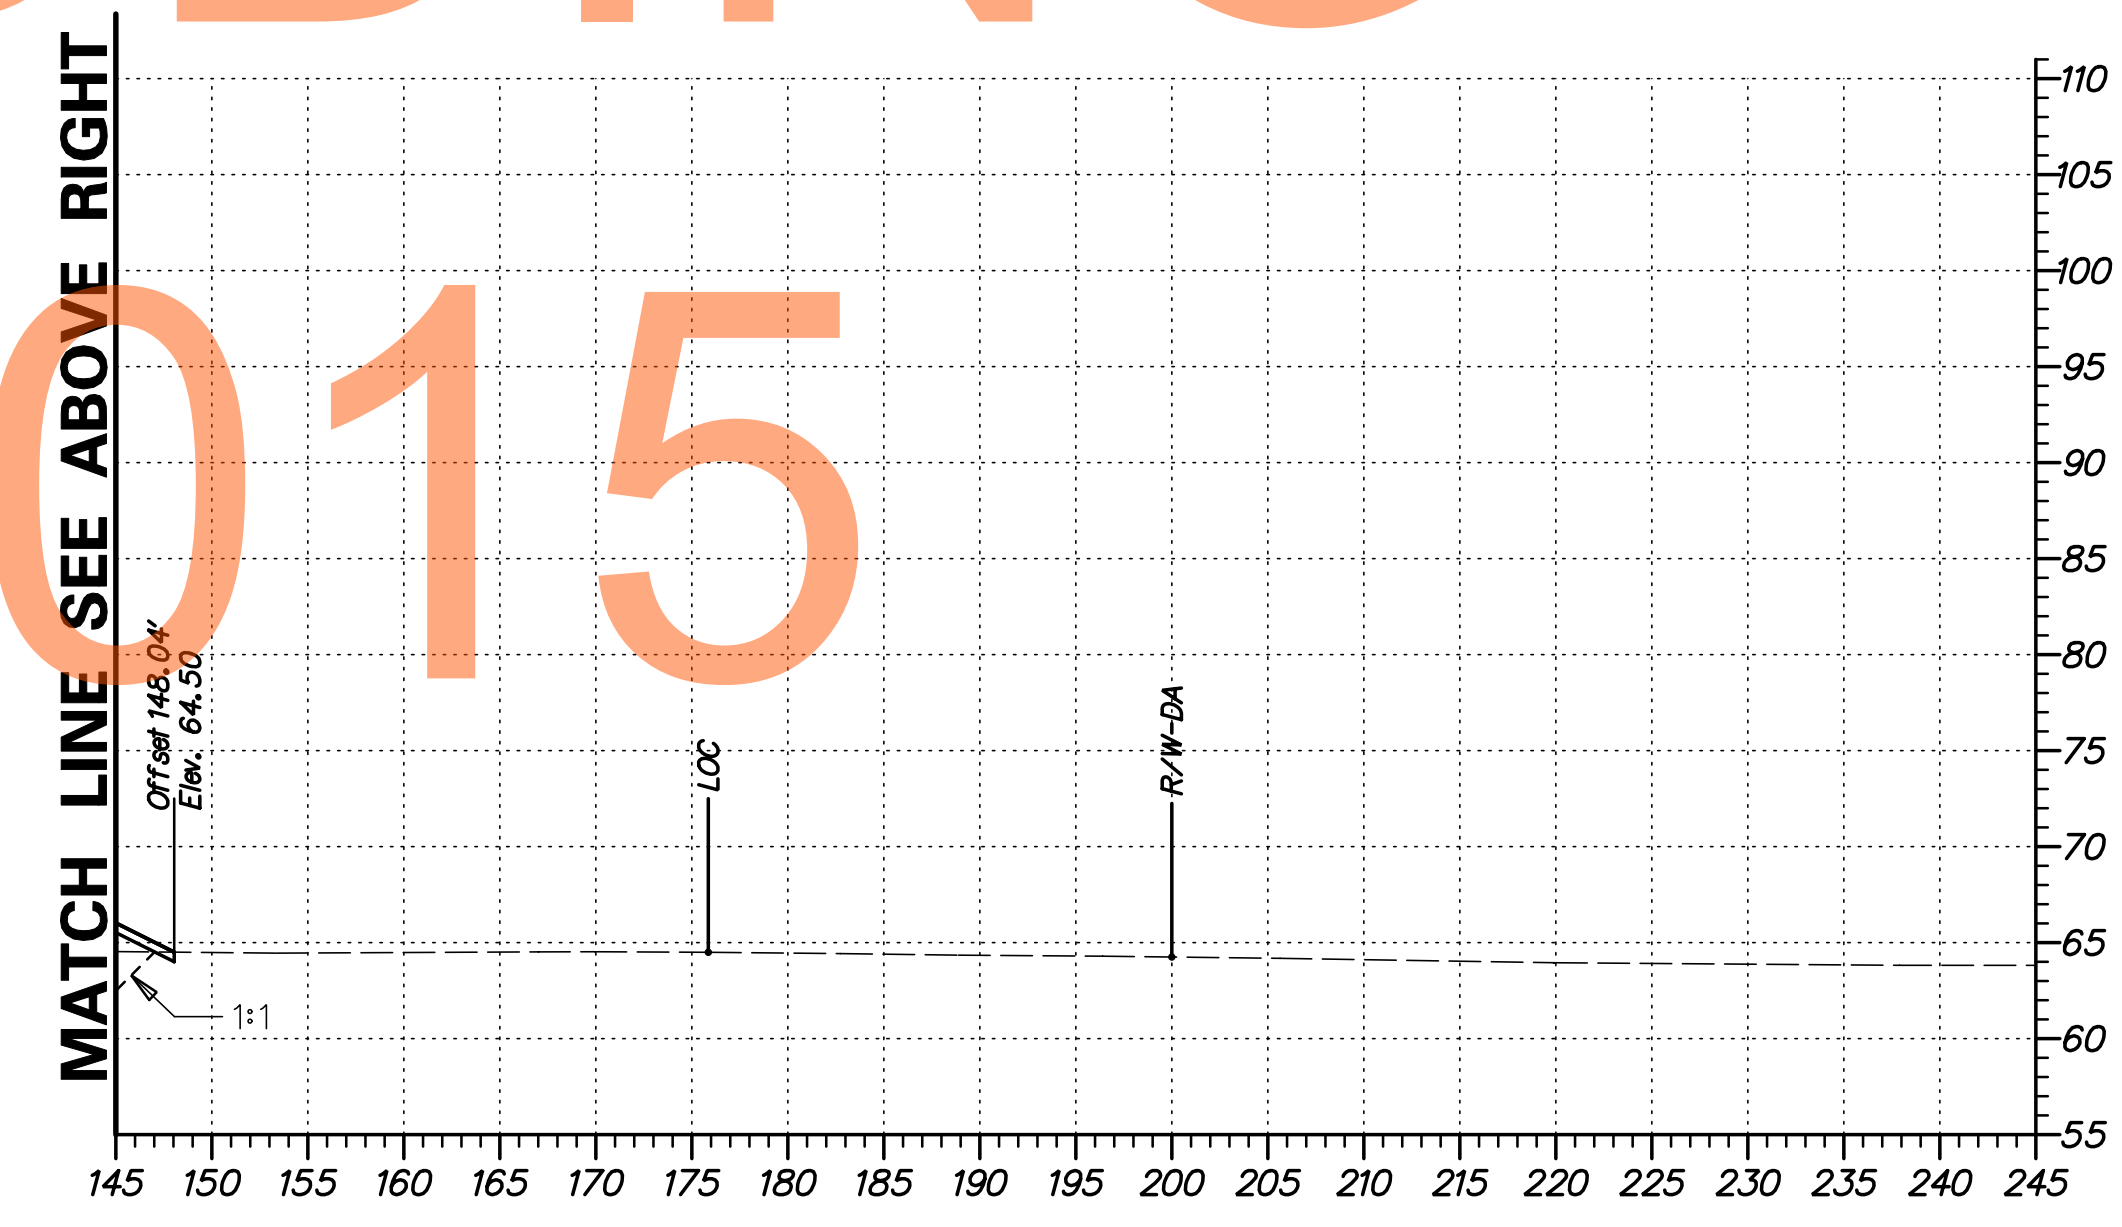


G:\60049040 US301\CIVIL\PLANS\2A\XSEC\XS21.DGN

<b>DELAWARE DEPARTMENT OF TRANSPORTATION</b>	ADDENDUMS / REVISIONS		<b>US 301 LEVELS ROAD TO SUMMIT BRIDGE ROAD</b>	CONTRACT	BRIDGE NO.	<b>CROSS SECTIONS US 301 MAINLINE STA. 432+00</b>	SHEET NO.
					T20091303		
				COUNTY	CHECKED BY: AM		TOTAL SHTS.
				NEW CASTLE			518

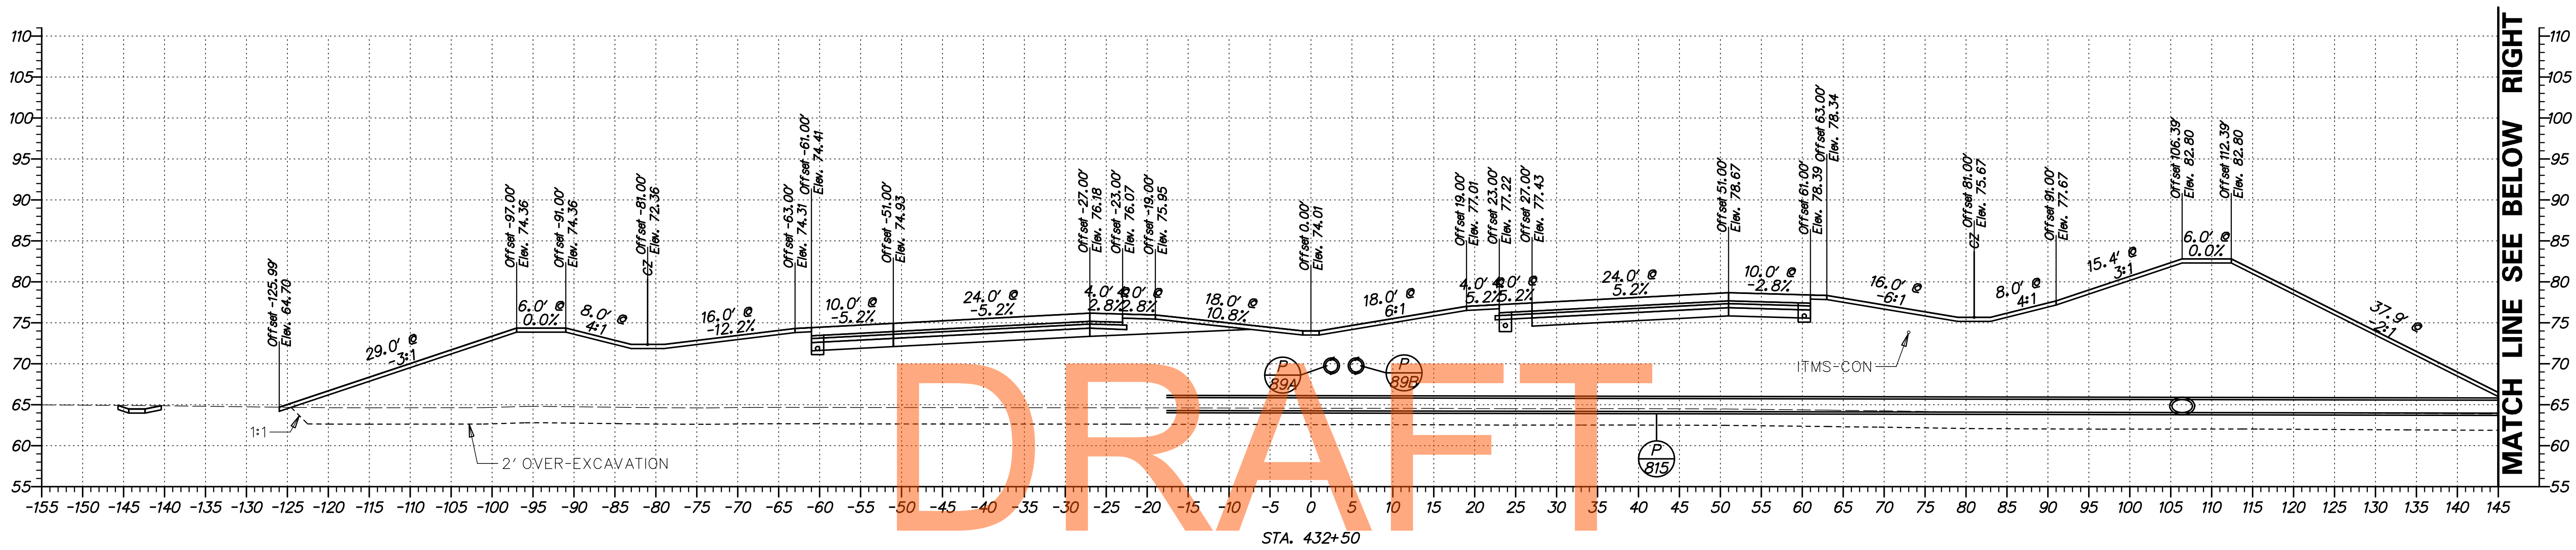

NOT FOR BIDDING


AUGUST 2015

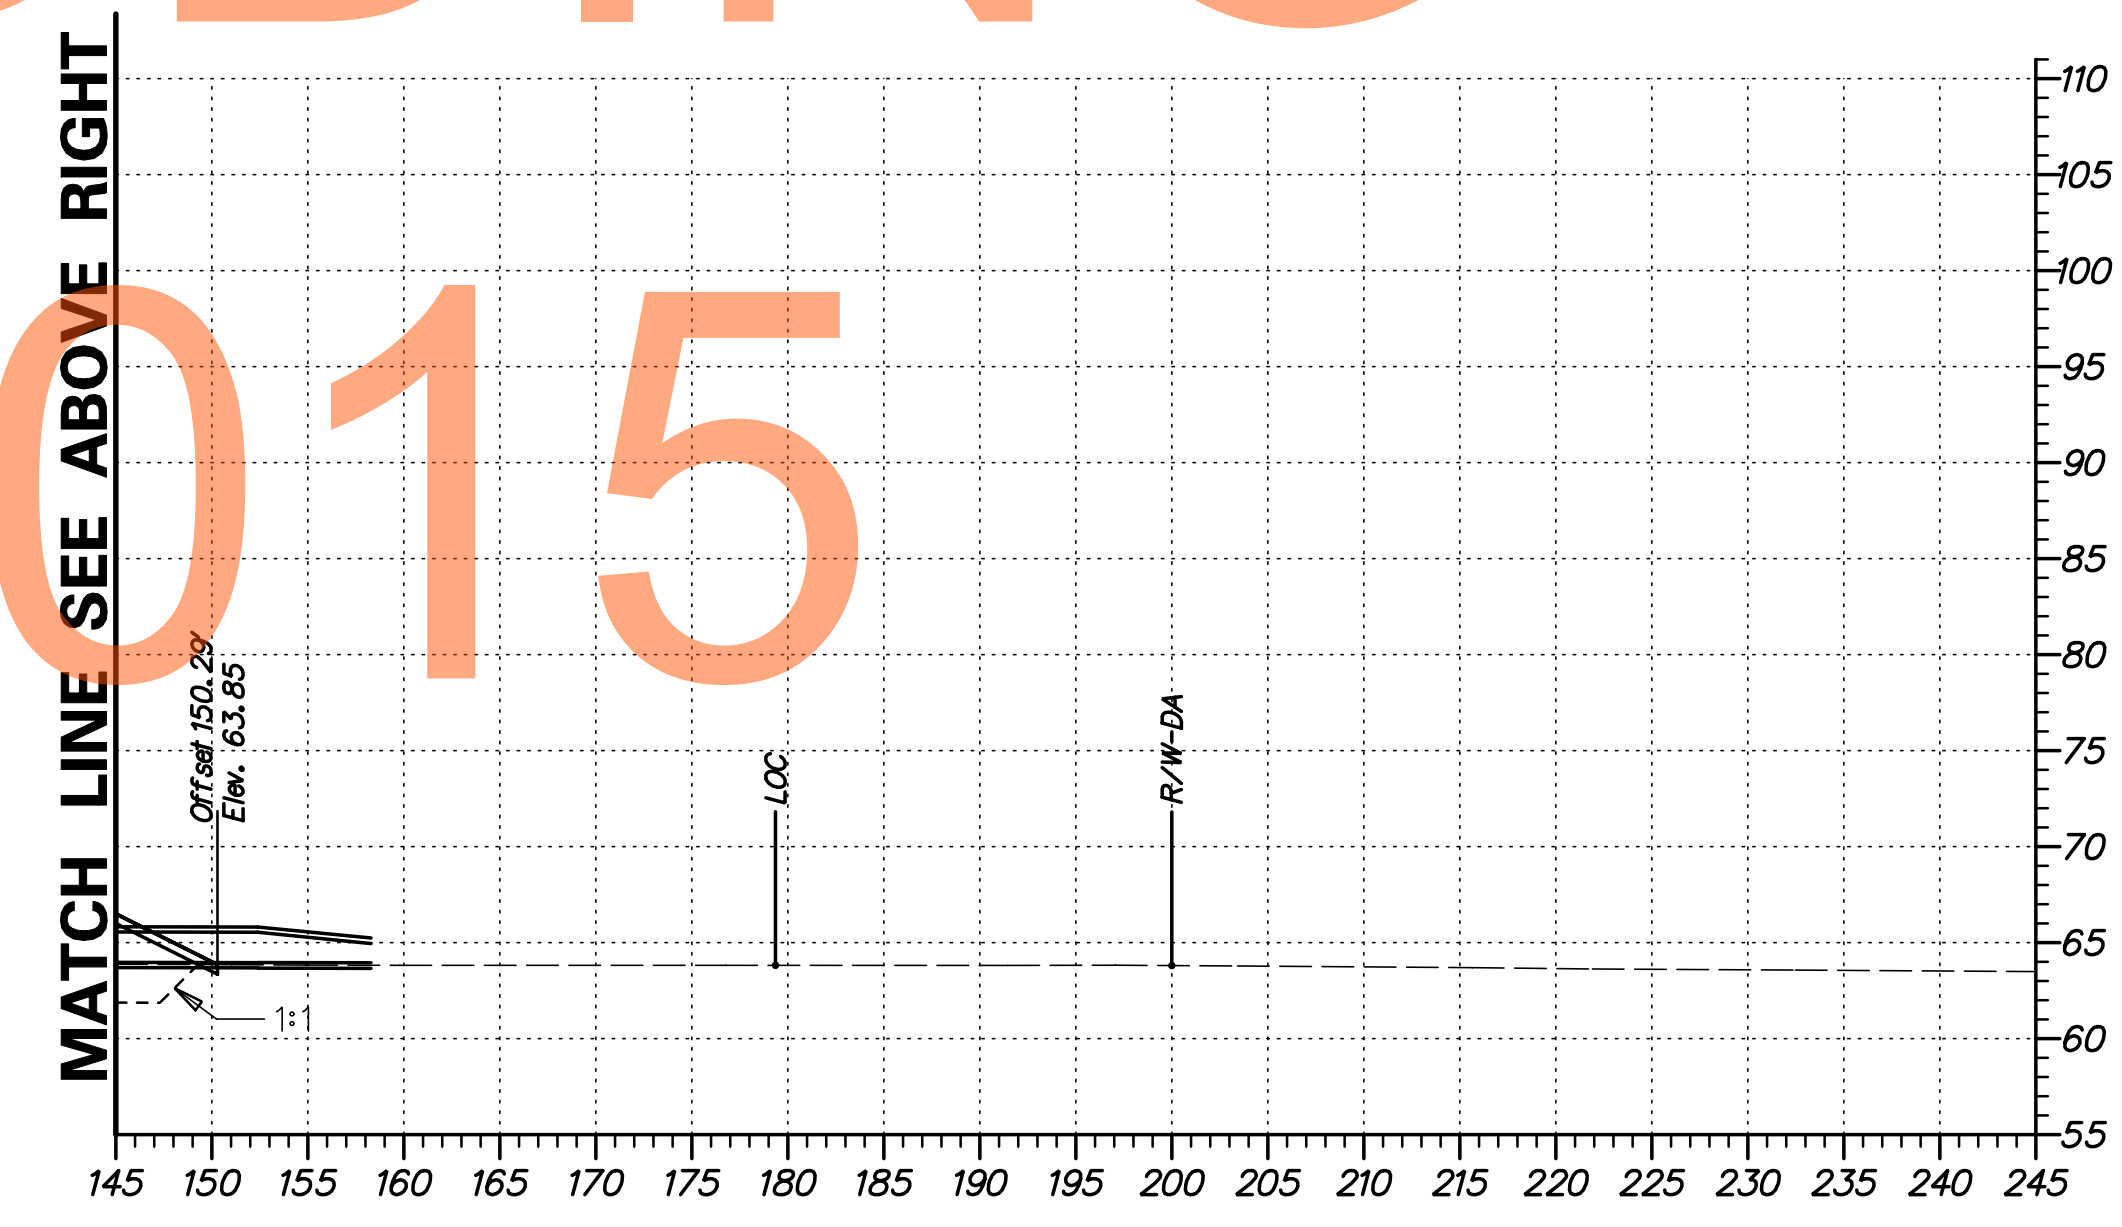

G:\60049040 US301\CIVIL\PLANS\2A\XSEC\XS212.DGN


<b>DELAWARE DEPARTMENT OF TRANSPORTATION</b>	ADDENDUMS / REVISIONS	SCALE 	<b>US 301 LEVELS ROAD TO SUMMIT BRIDGE ROAD</b>		CONTRACT T20091303	BRIDGE NO.	<b>CROSS SECTIONS US 301 MAINLINE STA. 432 + 50</b>	SHEET NO. 229
				NEW CASTLE	COUNTY	DESIGNED BY: SS		CHECKED BY: AM



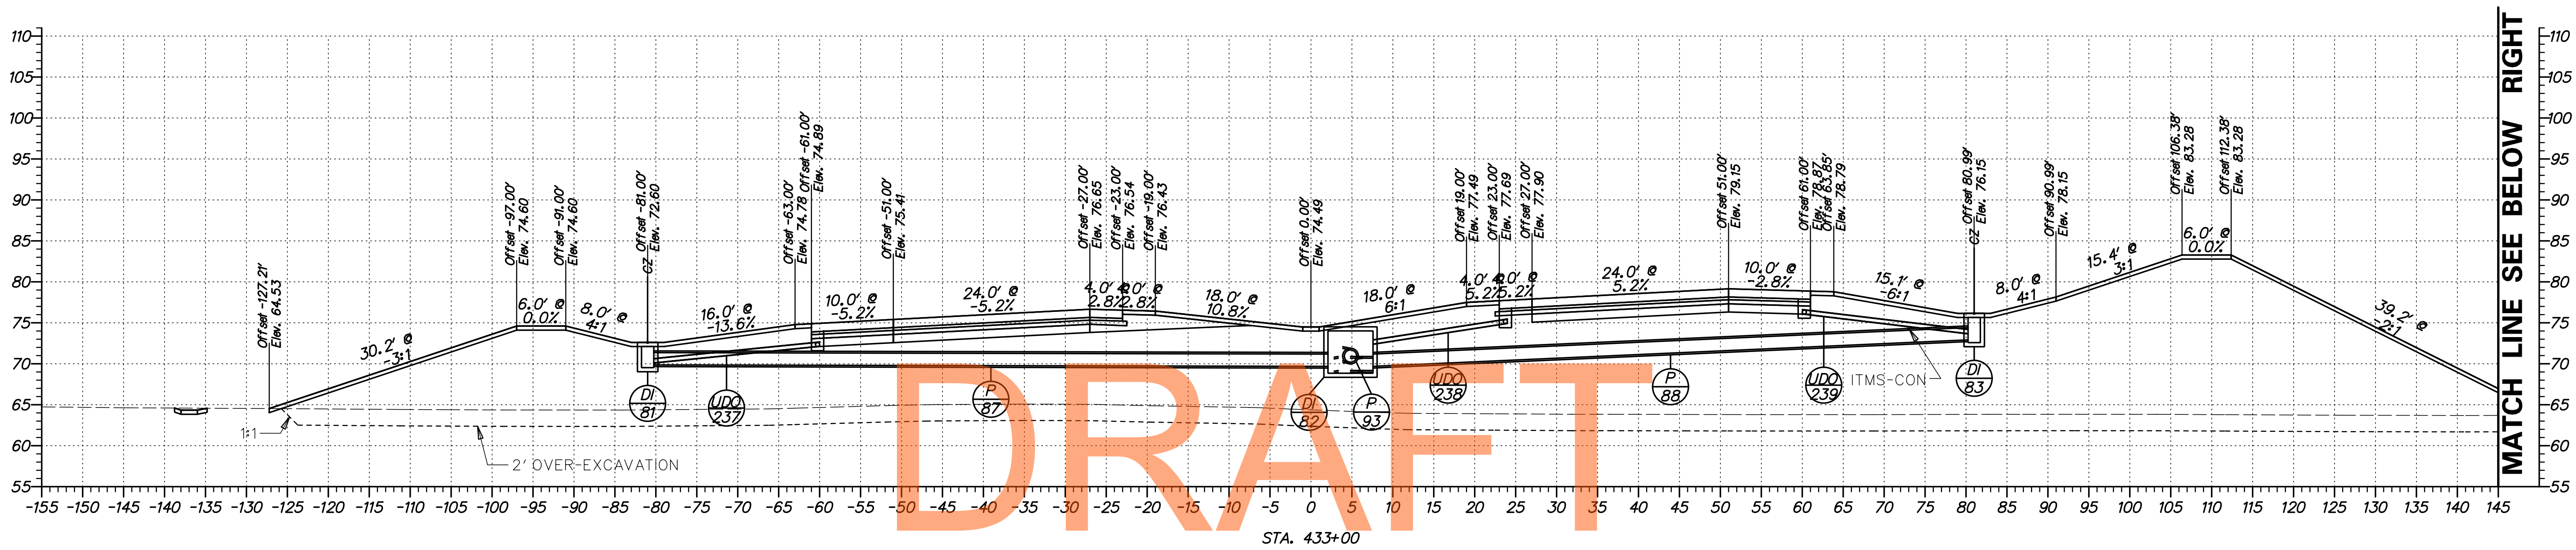

NOT FOR BIDDING


AUGUST 2015

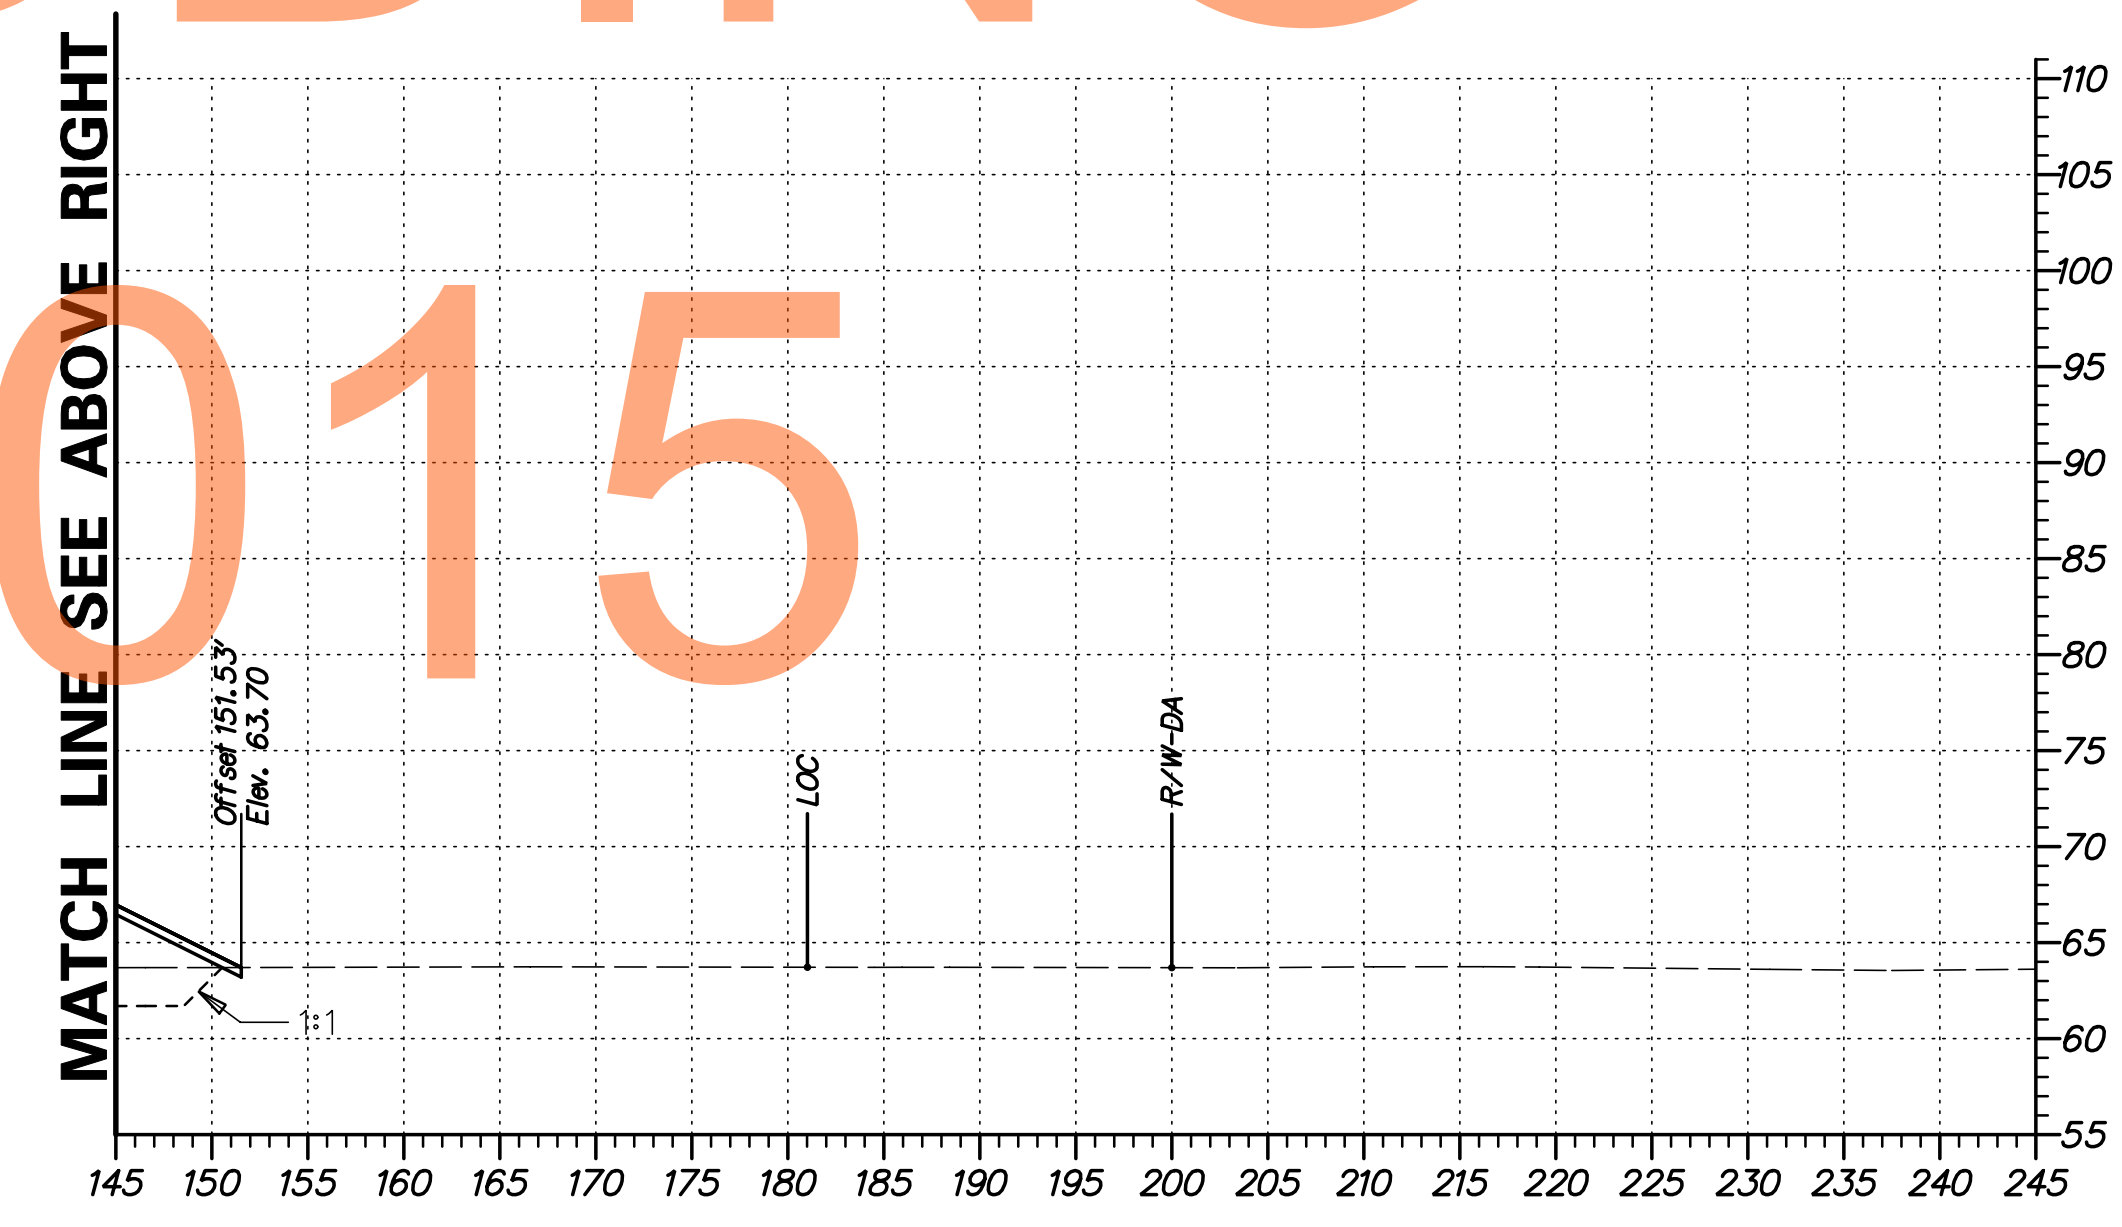

G:\60049040 US301\CIVIL\PLANS\2A\XSEC\XS215.DGN



ADDENDUMS / REVISIONS	

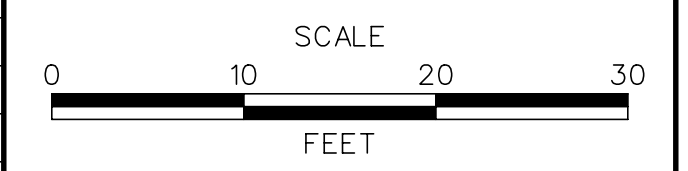


US 301  
LEVELS ROAD  
TO SUMMIT BRIDGE ROAD

CONTRACT	BRIDGE NO.
T200911303	
COUNTY	DESIGNED BY: SS
NEW CASTLE	CHECKED BY: AM

CROSS SECTIONS  
US 301 MAINLINE  
STA. 433 + 00


SHEET NO.
230
TOTAL SHTS.
518

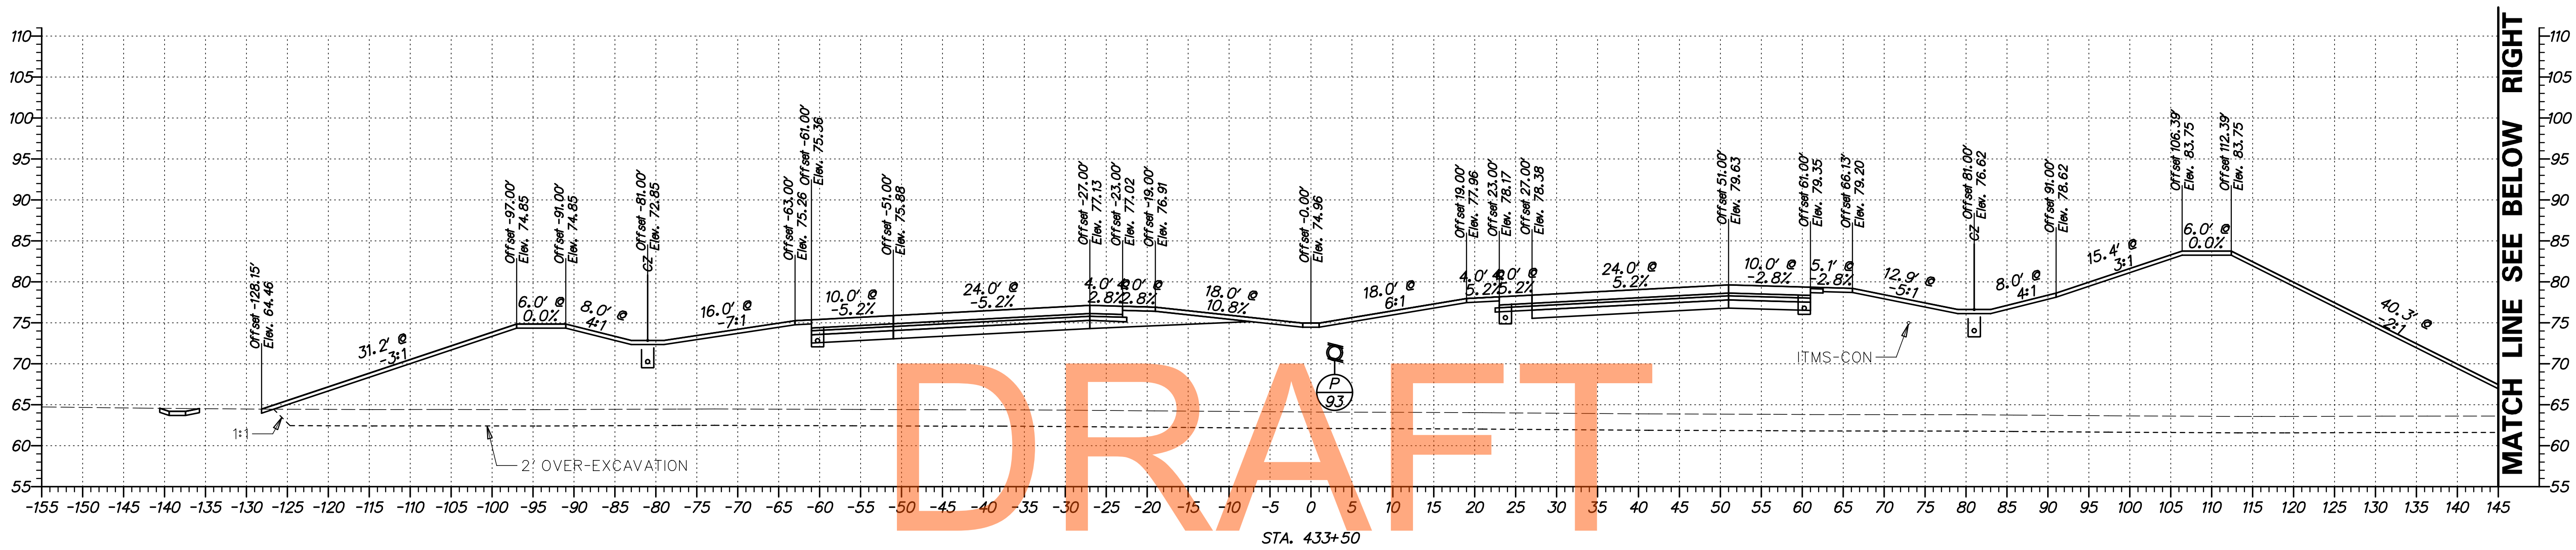

DRAFT


NOT FOR BIDDING

AUGUST 2015

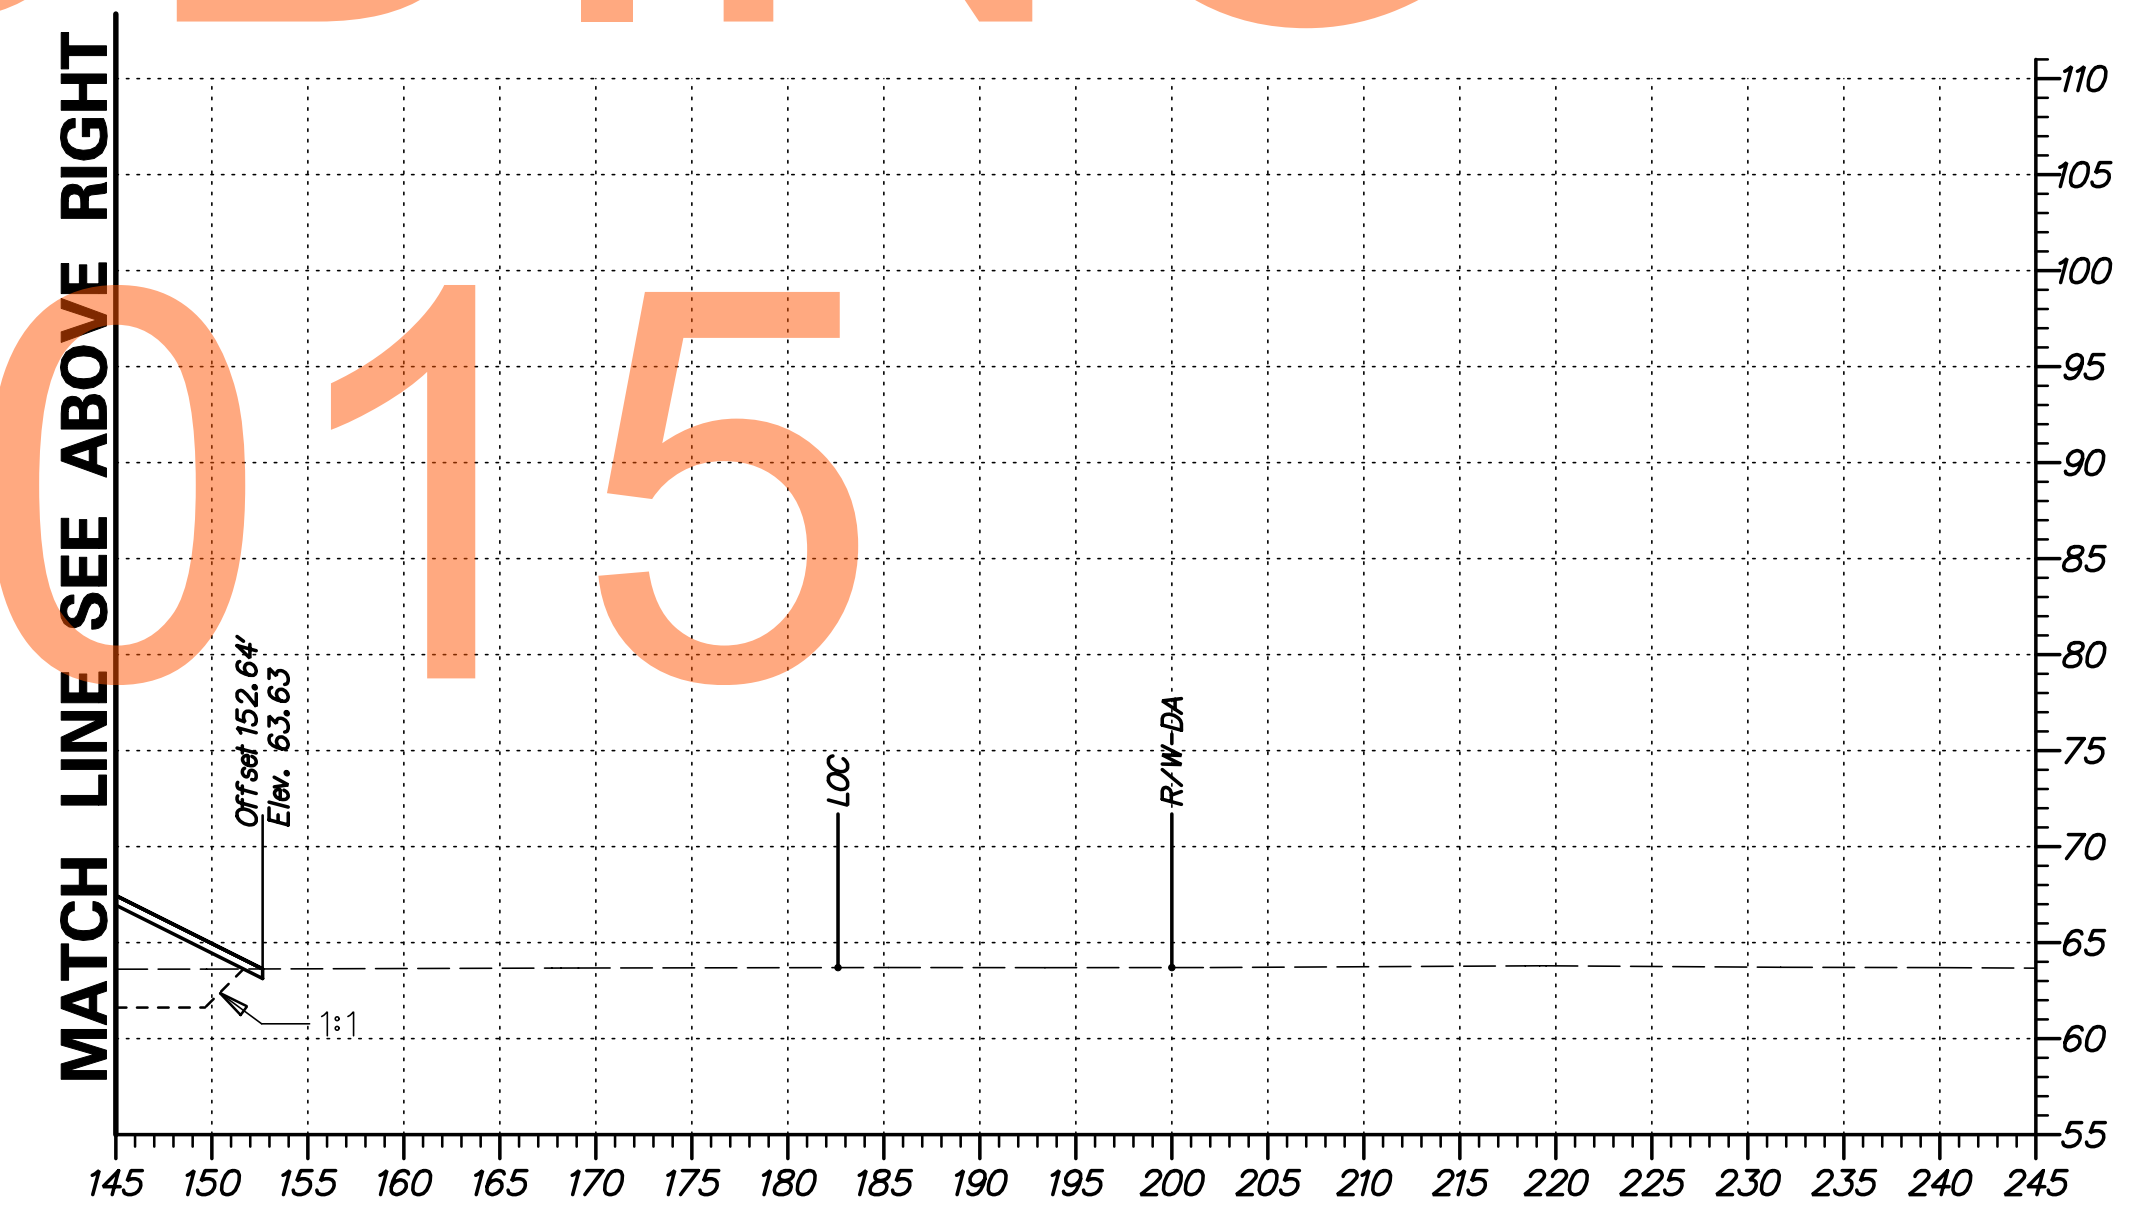


G:\60049040 US301\CIVIL\PLANS\2A\XSEC\XS214.DGN

ADDENDUMS / REVISIONS

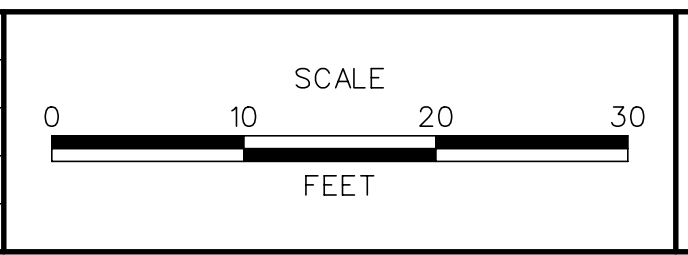


CONTRACT	BRIDGE NO.	
T20091303	DESIGNED BY: SS	
COUNTY	CHECKED BY: AM	
NEW CASTLE		

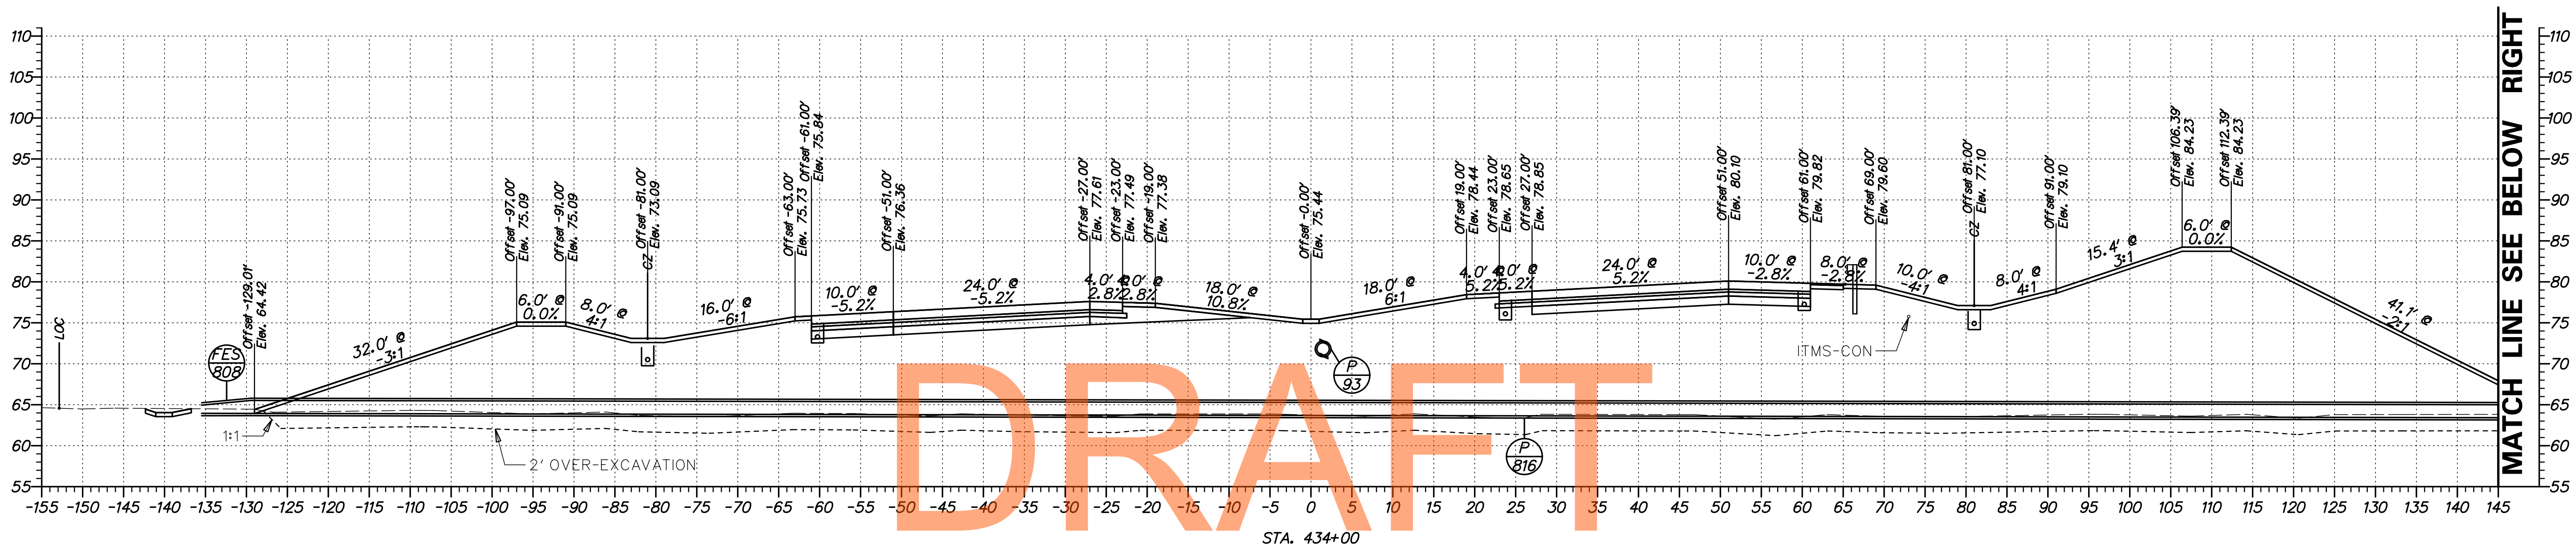

DRAFT

NOT FOR BIDDING


AUGUST 2015

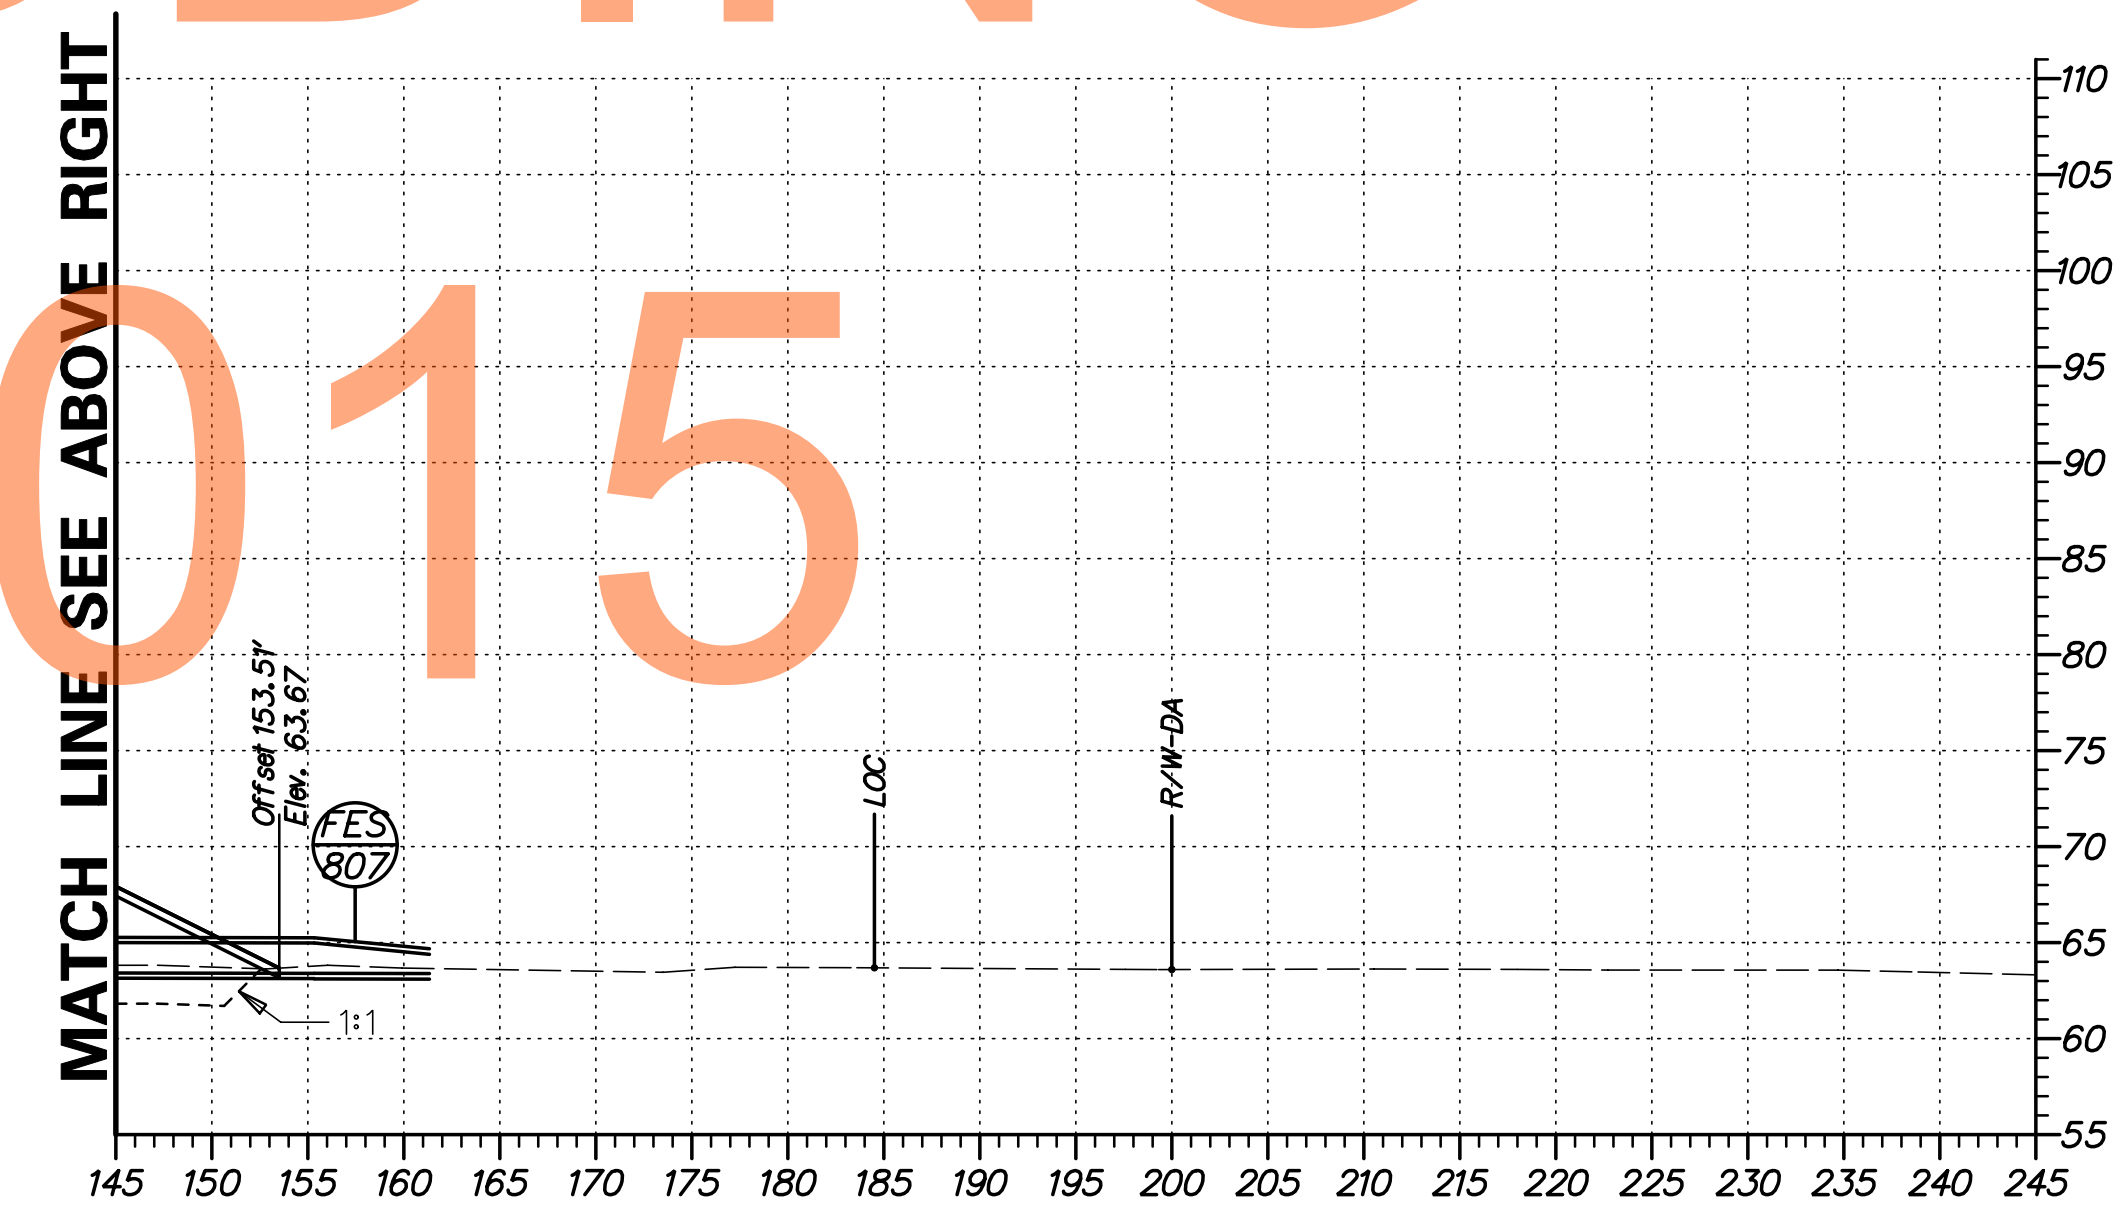

G:\60049040 US301\CIVIL\PLANS\2A\XSEC\XS215.DGN



ADDENDUMS / REVISIONS	

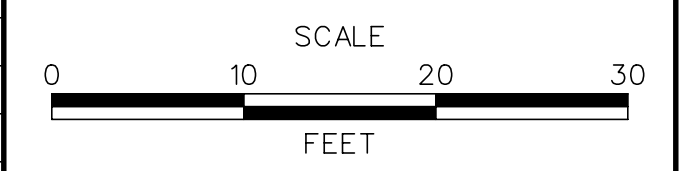


**US 301  
LEVELS ROAD  
TO SUMMIT BRIDGE ROAD**

CONTRACT T20091303	BRIDGE NO.
COUNTY NEW CASTLE	DESIGNED BY: SS
	CHECKED BY: AM

**CROSS SECTIONS  
US 301 MAINLINE  
STA. 434+00**


SHEET NO. 232
TOTAL SHTS. 518

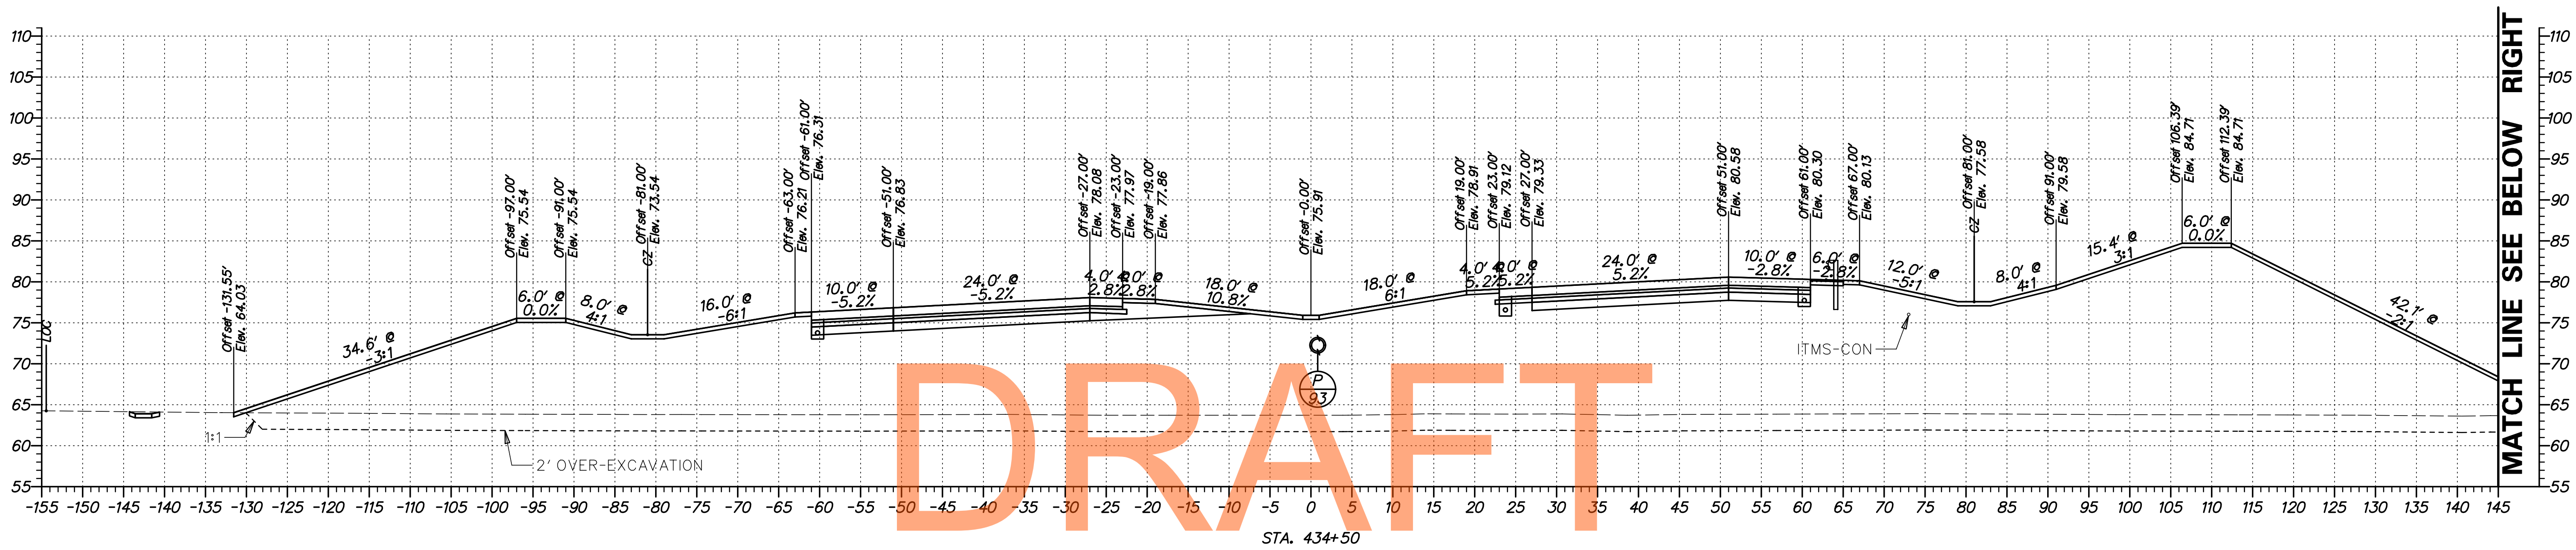

DRAFT

NOT FOR BIDDING


AUGUST 2015

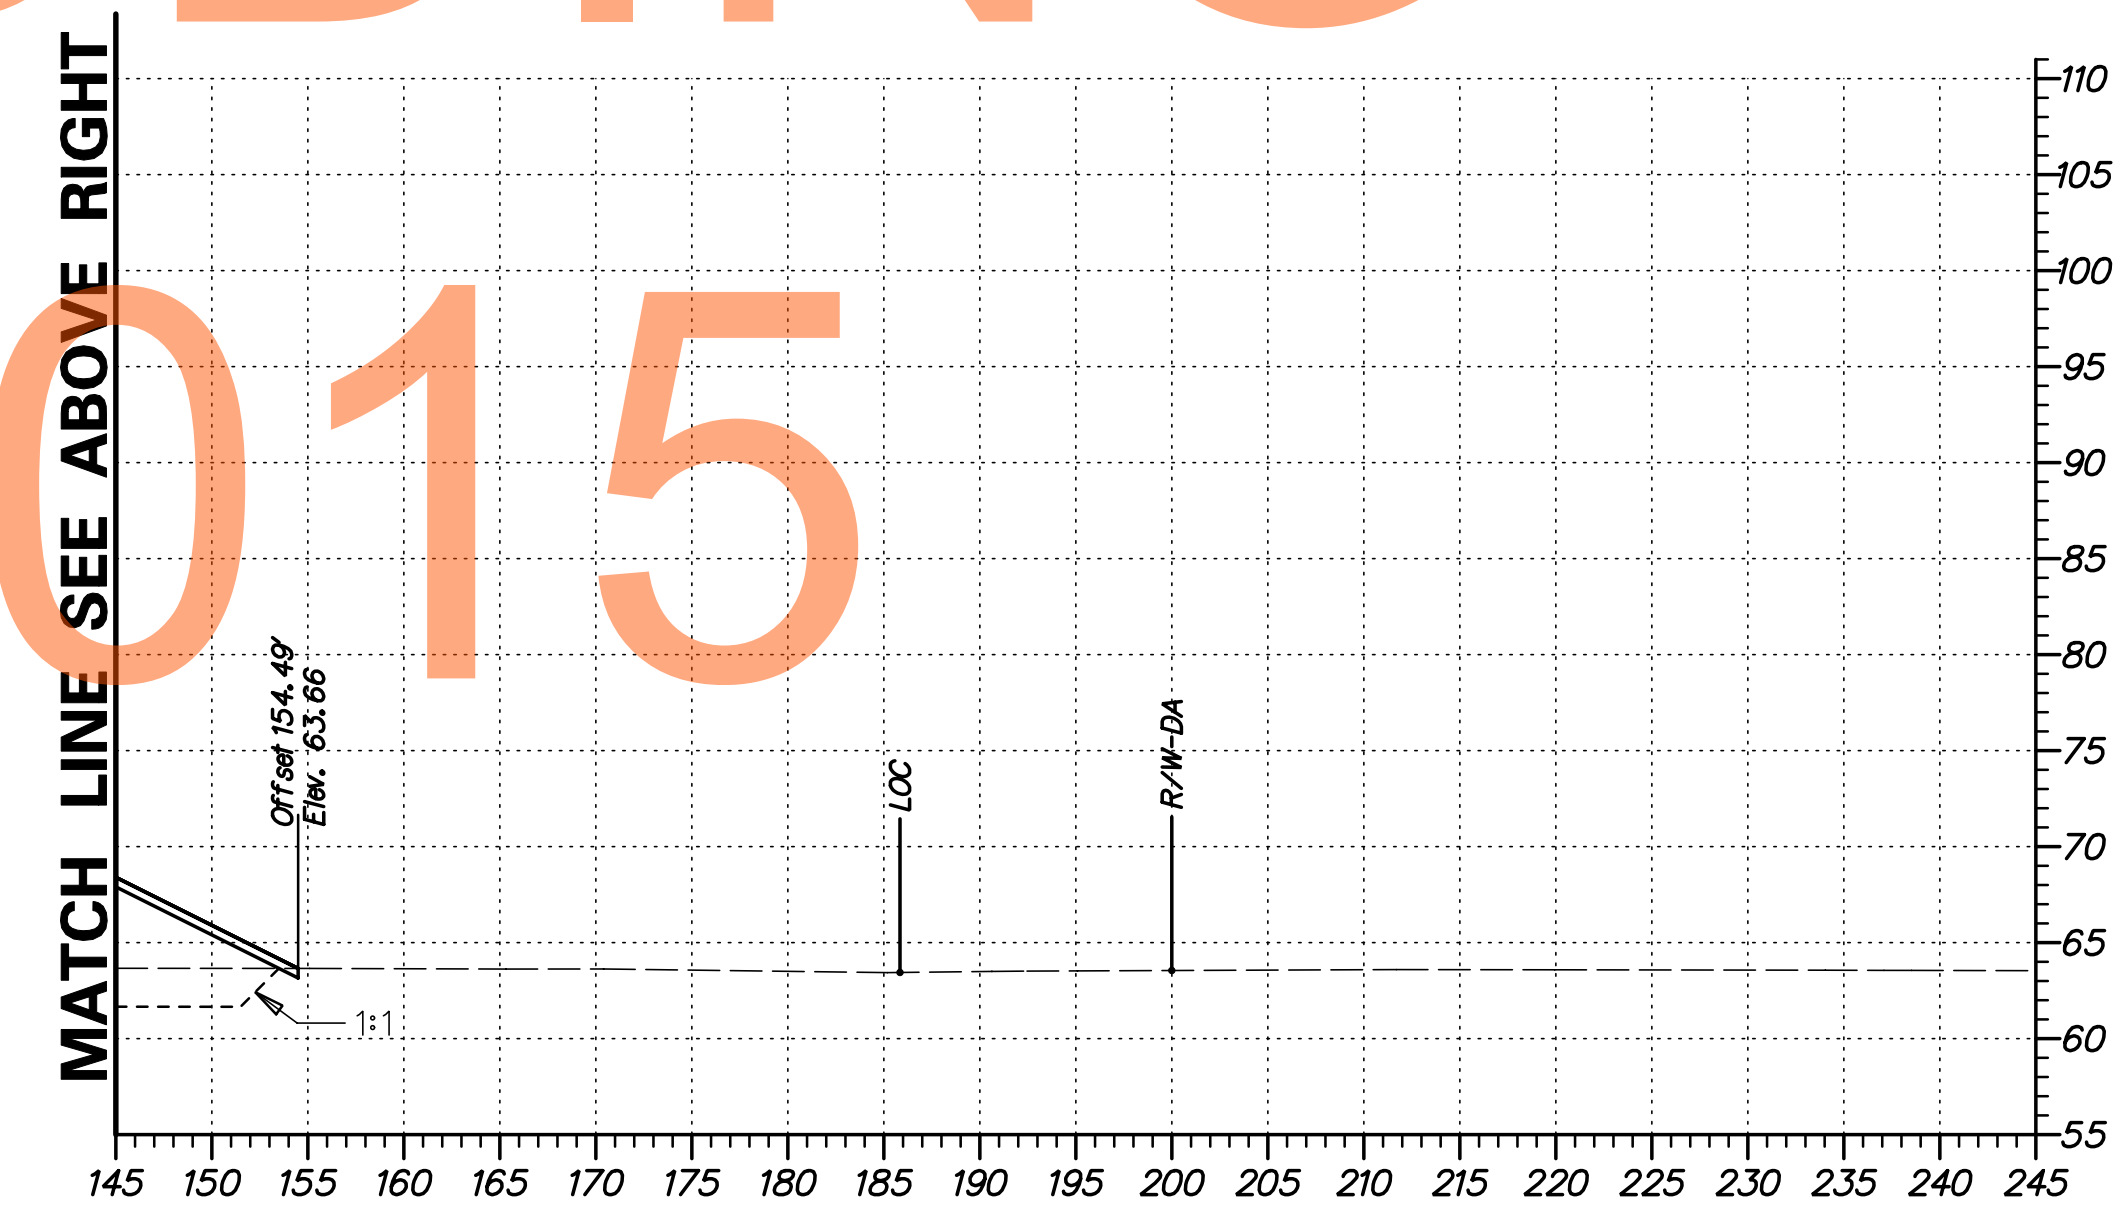

G:\60049040 US301\CIVIL\PLANS\2A\XSEC\XS216.DGN



ADDENDUMS / REVISIONS	

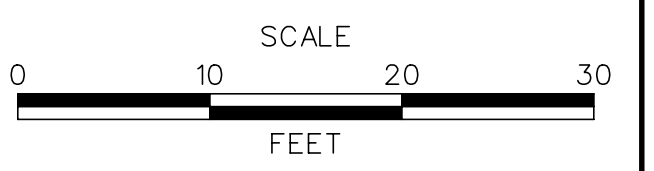


US 301  
LEVELS ROAD  
TO SUMMIT BRIDGE ROAD

CONTRACT	BRIDGE NO.
T200911303	DESIGNED BY: SS
COUNTY	CHECKED BY: AM
NEW CASTLE	


CROSS SECTIONS  
US 301 MAINLINE  
STA. 434 + 50

SHEET NO.
233
TOTAL SHTS.
518

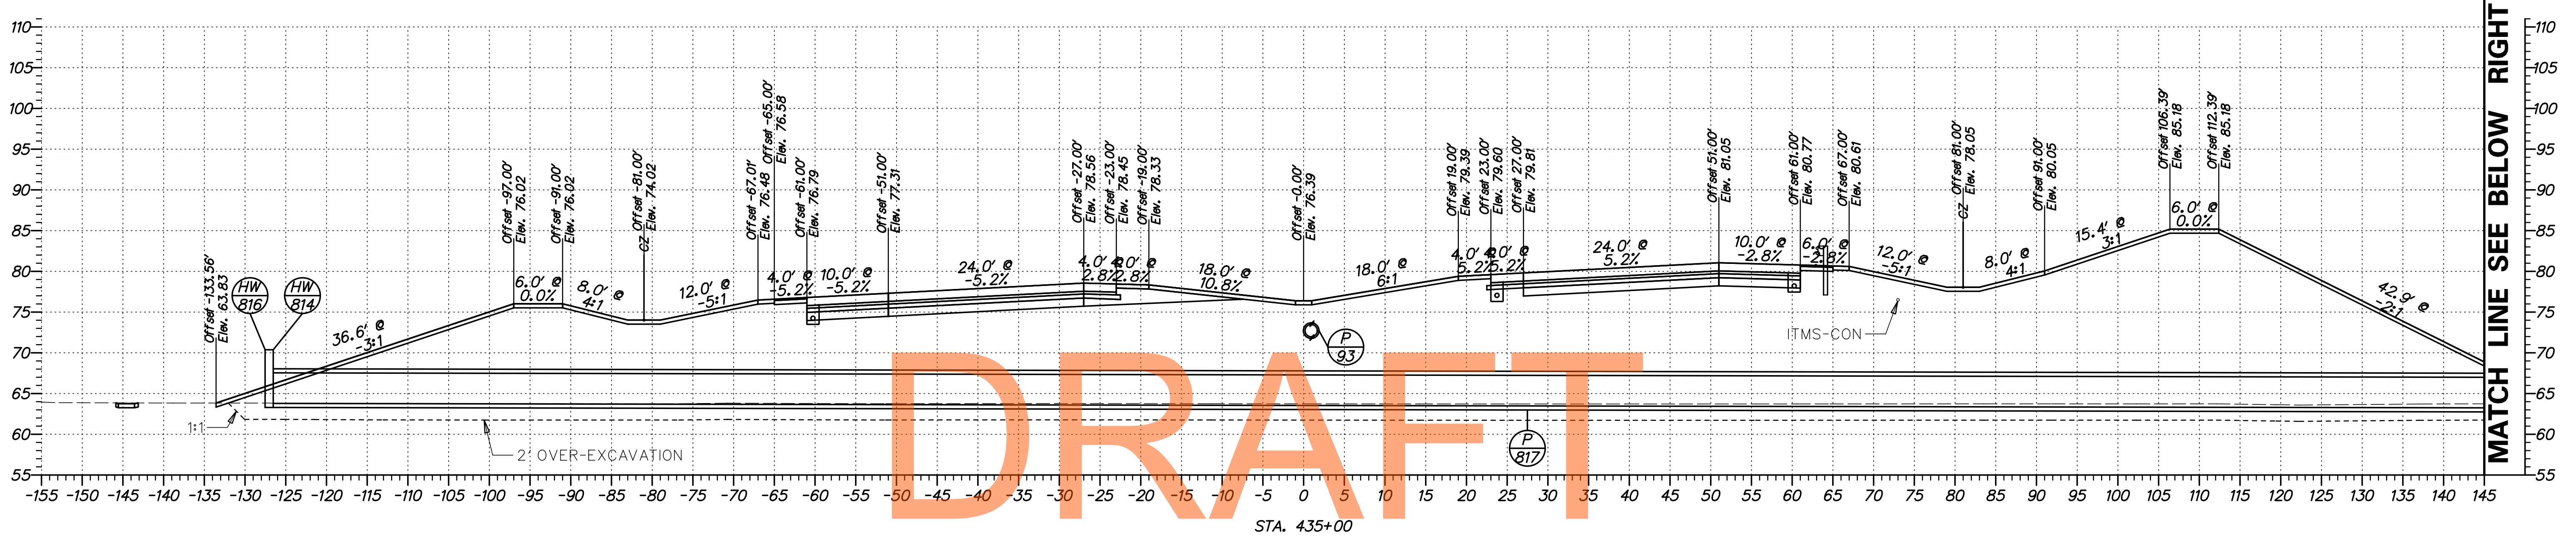

**NOT FOR BIDDING**


**AUGUST 2015**

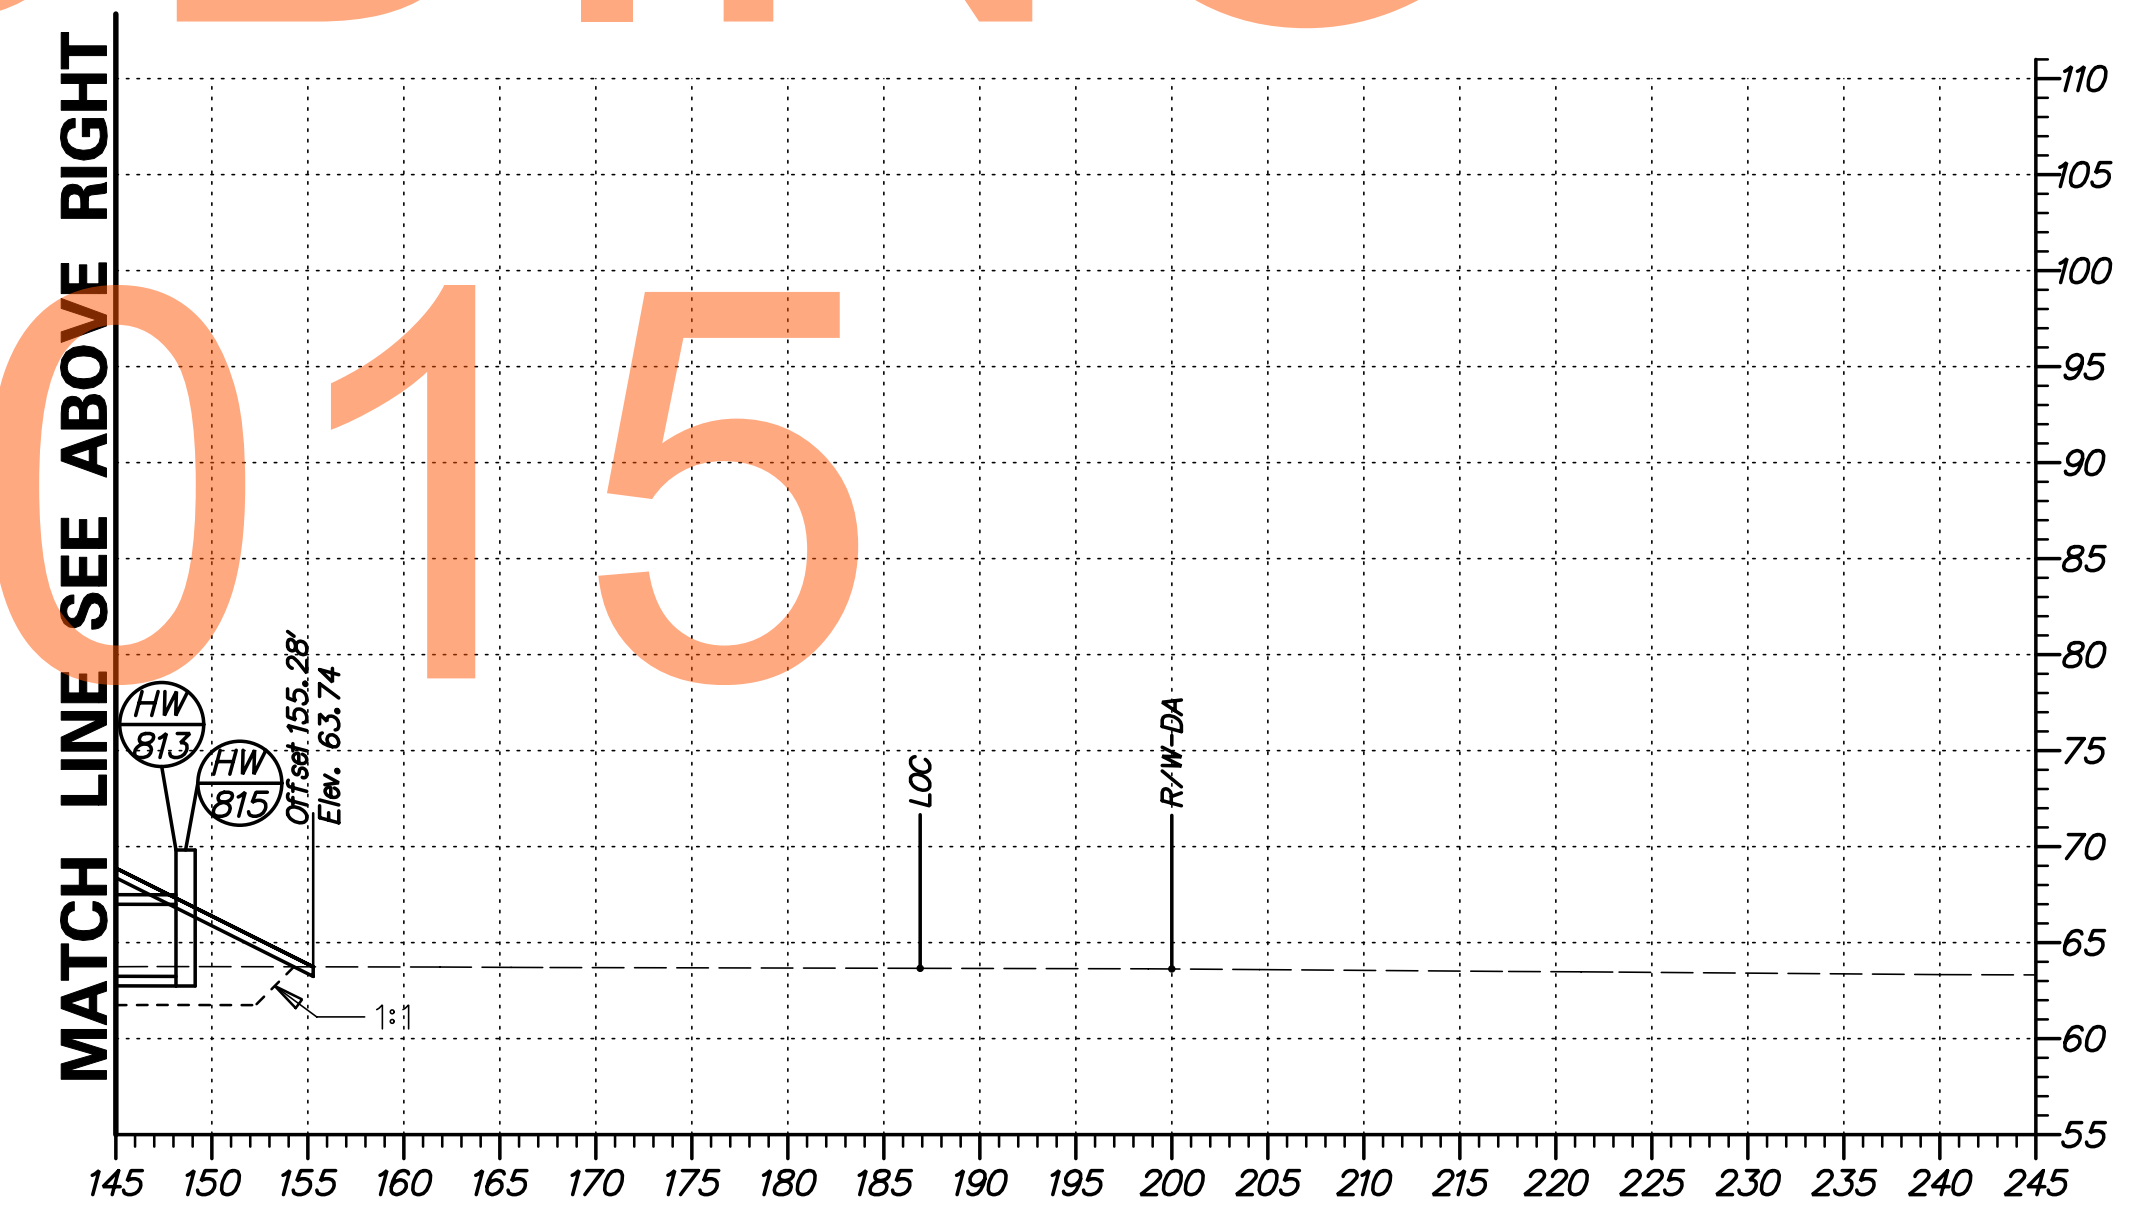

G:\60049040 US30\CIVIL\PLANS\2A\XSEC\XS217.DGN



ADDENDUMS / REVISIONS	

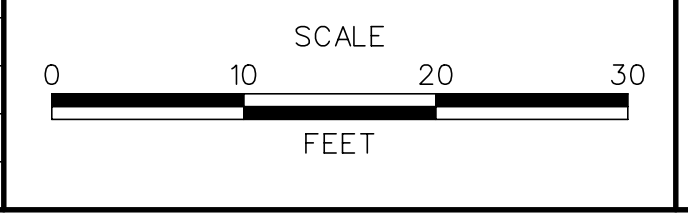


**US 301  
LEVELS ROAD  
TO SUMMIT BRIDGE ROAD**

CONTRACT	BRIDGE NO.
T20091303	
COUNTY	DESIGNED BY: SS
NEW CASTLE	CHECKED BY: AM

**CROSS SECTIONS  
US 301 MAINLINE  
STA. 435 + 00**


SHEET NO.
234
TOTAL SHTS.
518

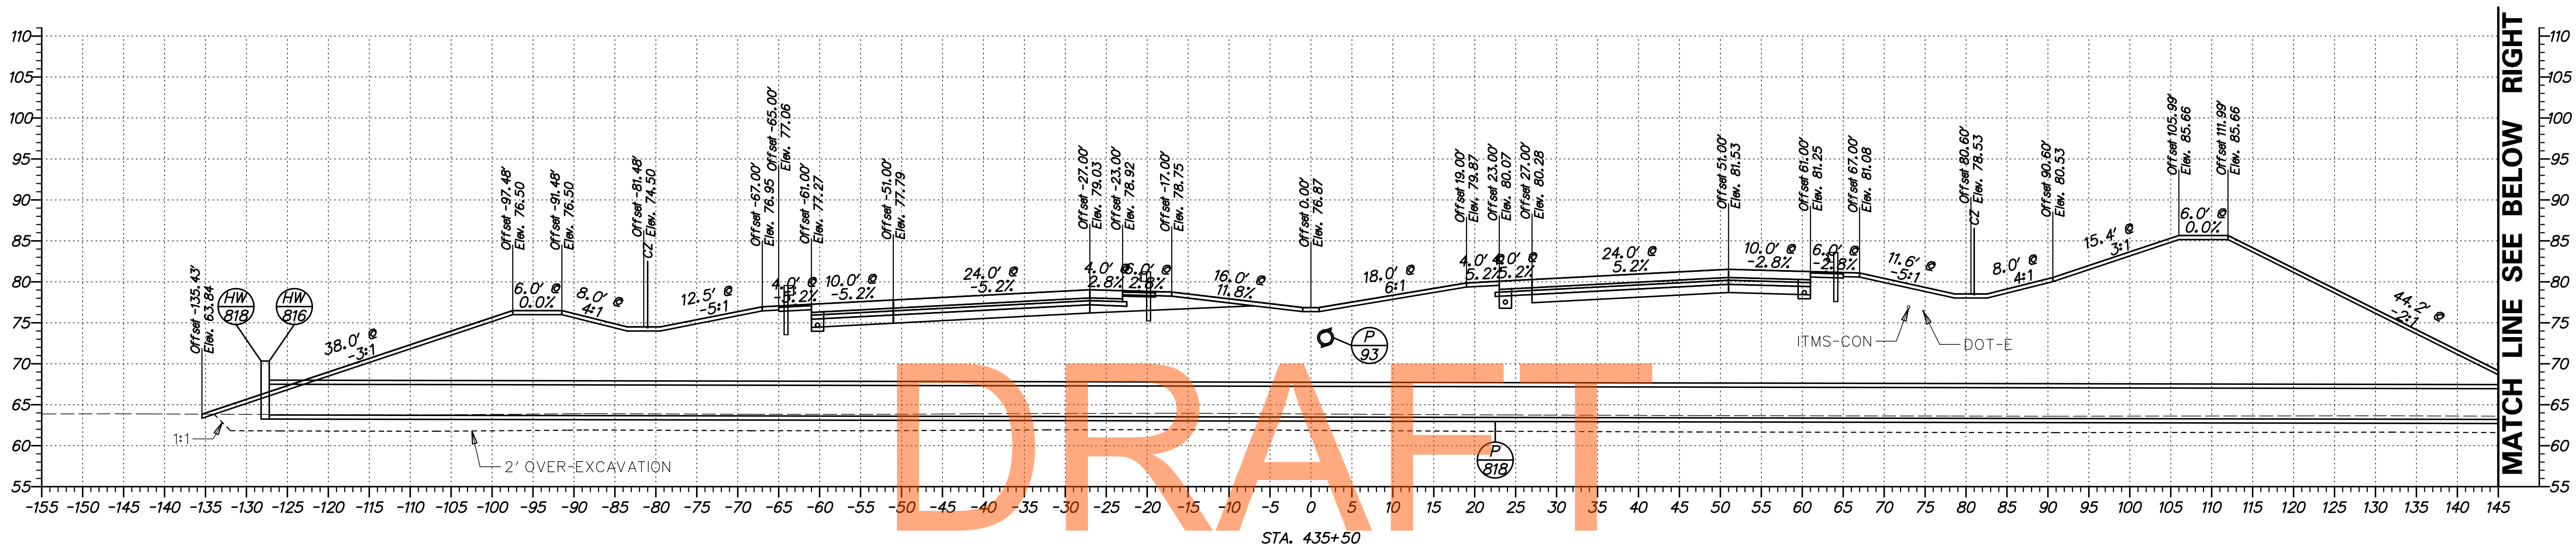

DRAFT

NOT FOR BIDDING


AUGUST 2015

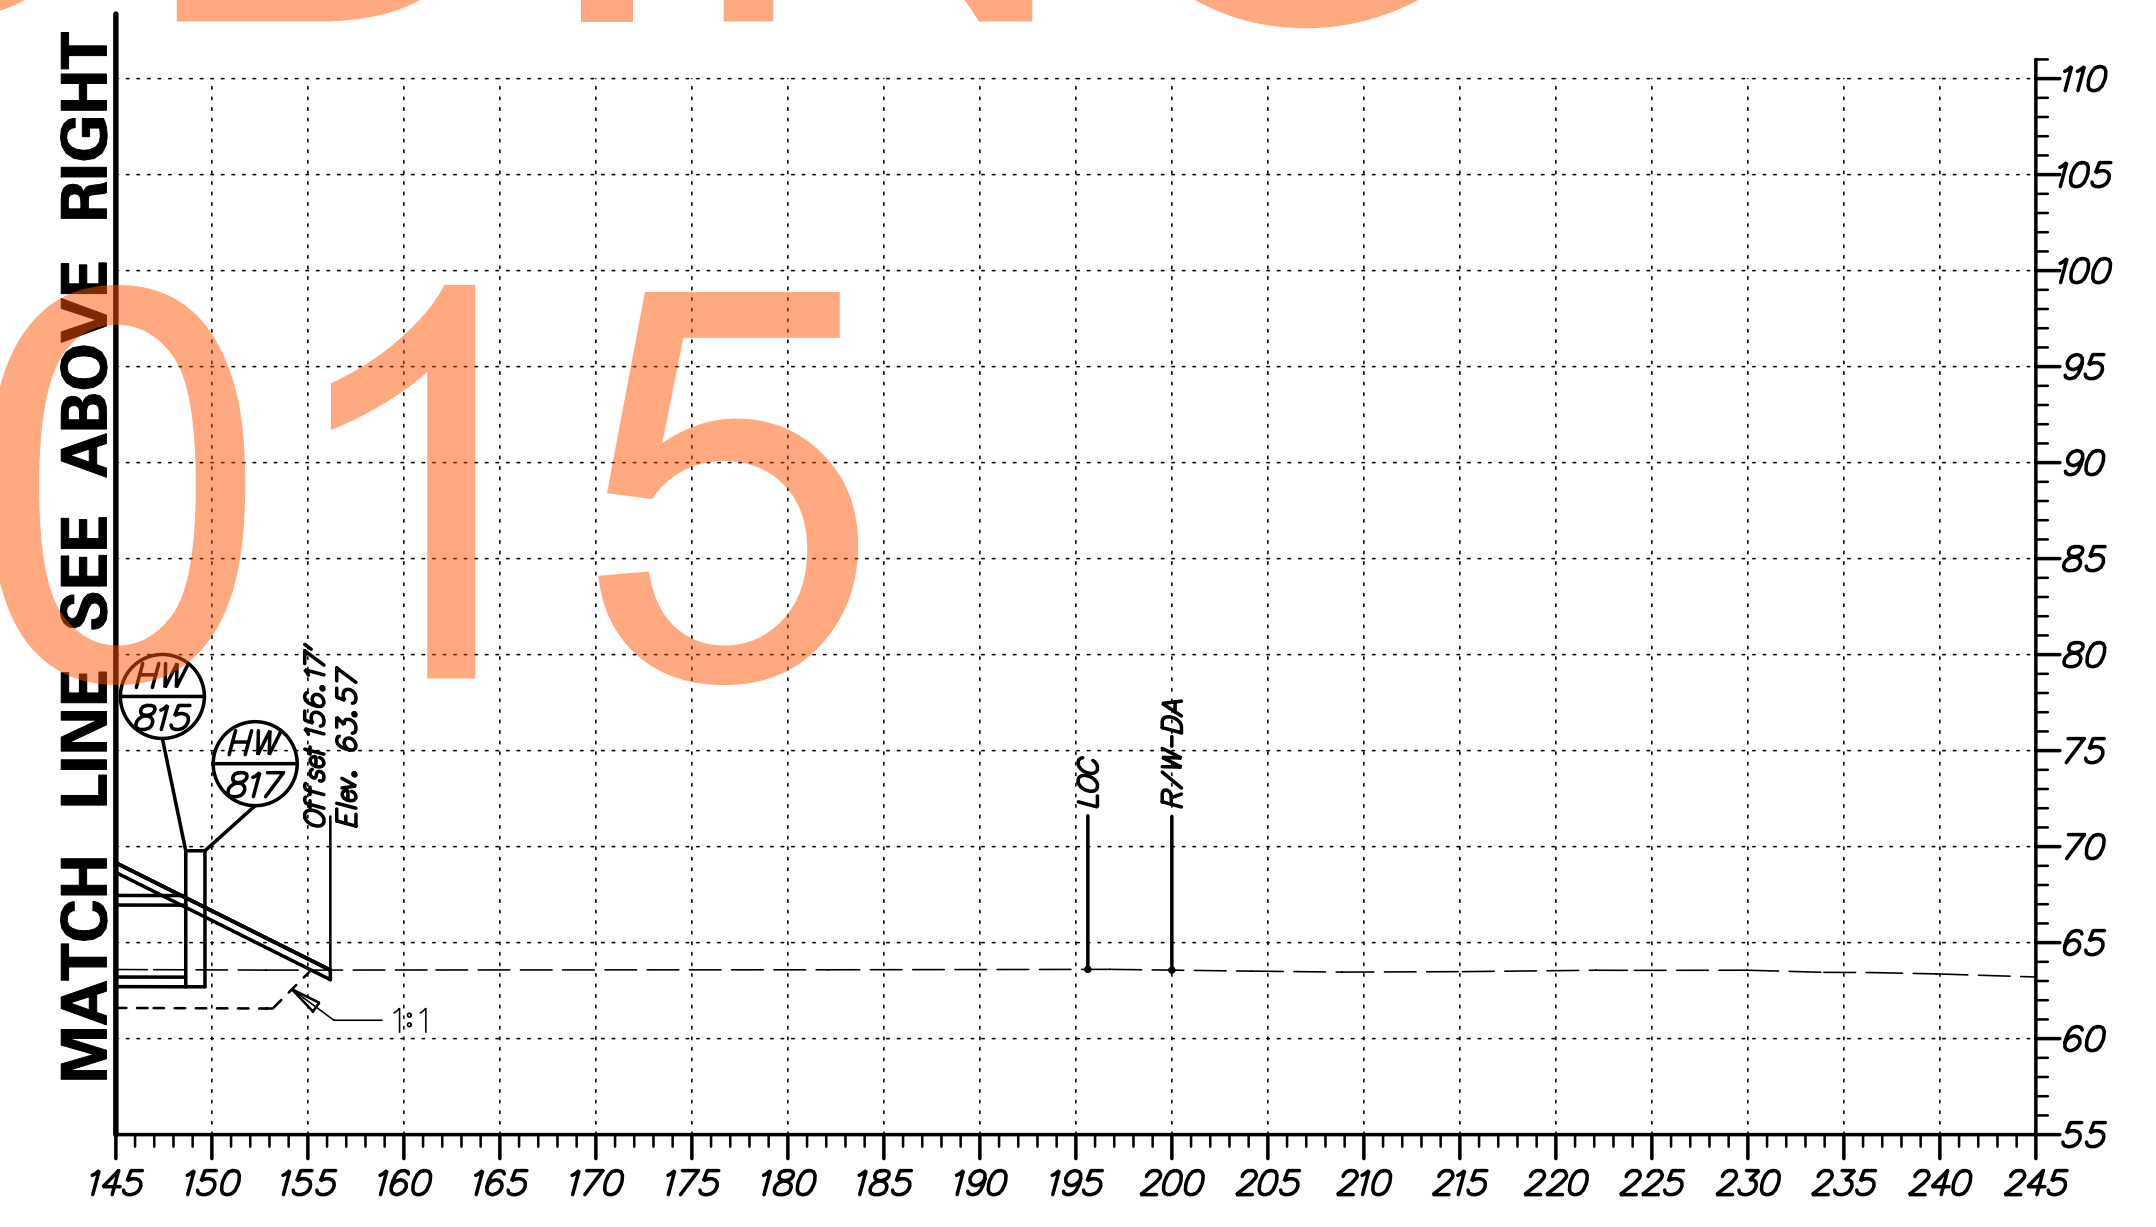

G:\60049040 US301\CIVIL\PLANS\2A\YSEC\XS216.DGN



ADDENDUMS / REVISIONS	

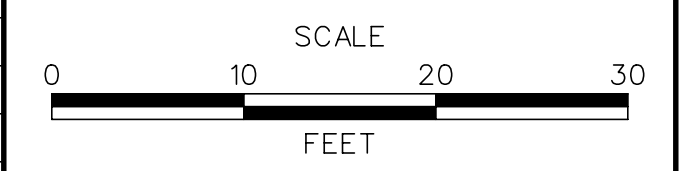


US 301  
LEVELS ROAD  
TO SUMMIT BRIDGE ROAD

CONTRACT T20091303	BRIDGE NO.
COUNTY NEW CASTLE	DESIGNED BY: SS
	CHECKED BY: AM


CROSS SECTIONS  
US 301 MAINLINE  
STA. 435 + 50

SHEET NO. 235
TOTAL SHTS. 518

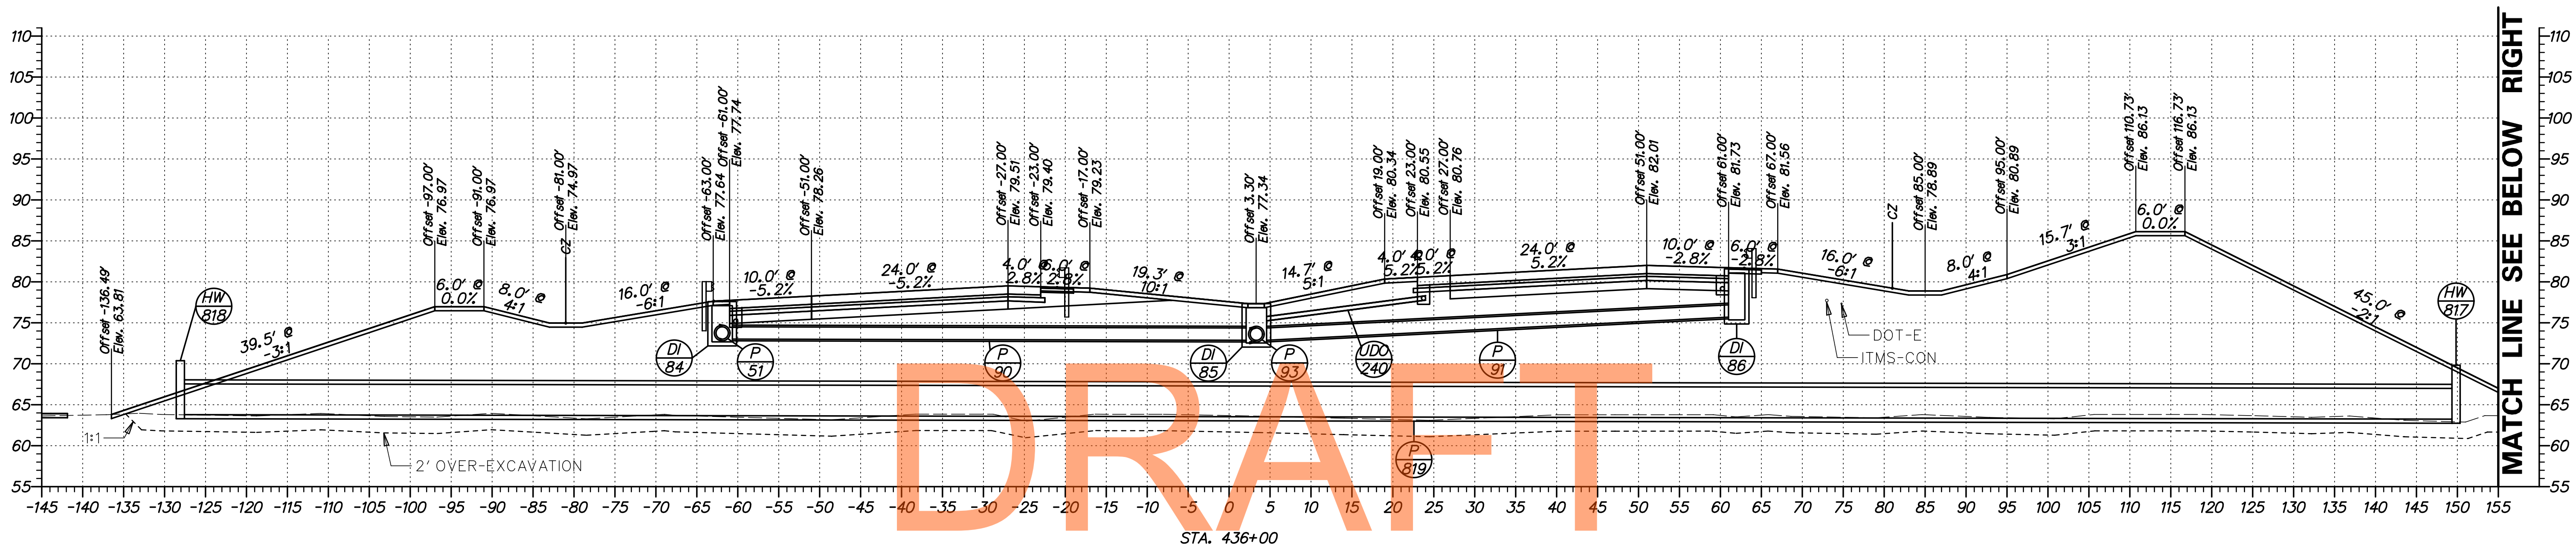


NOT FOR BIDDING

AUGUST 2015

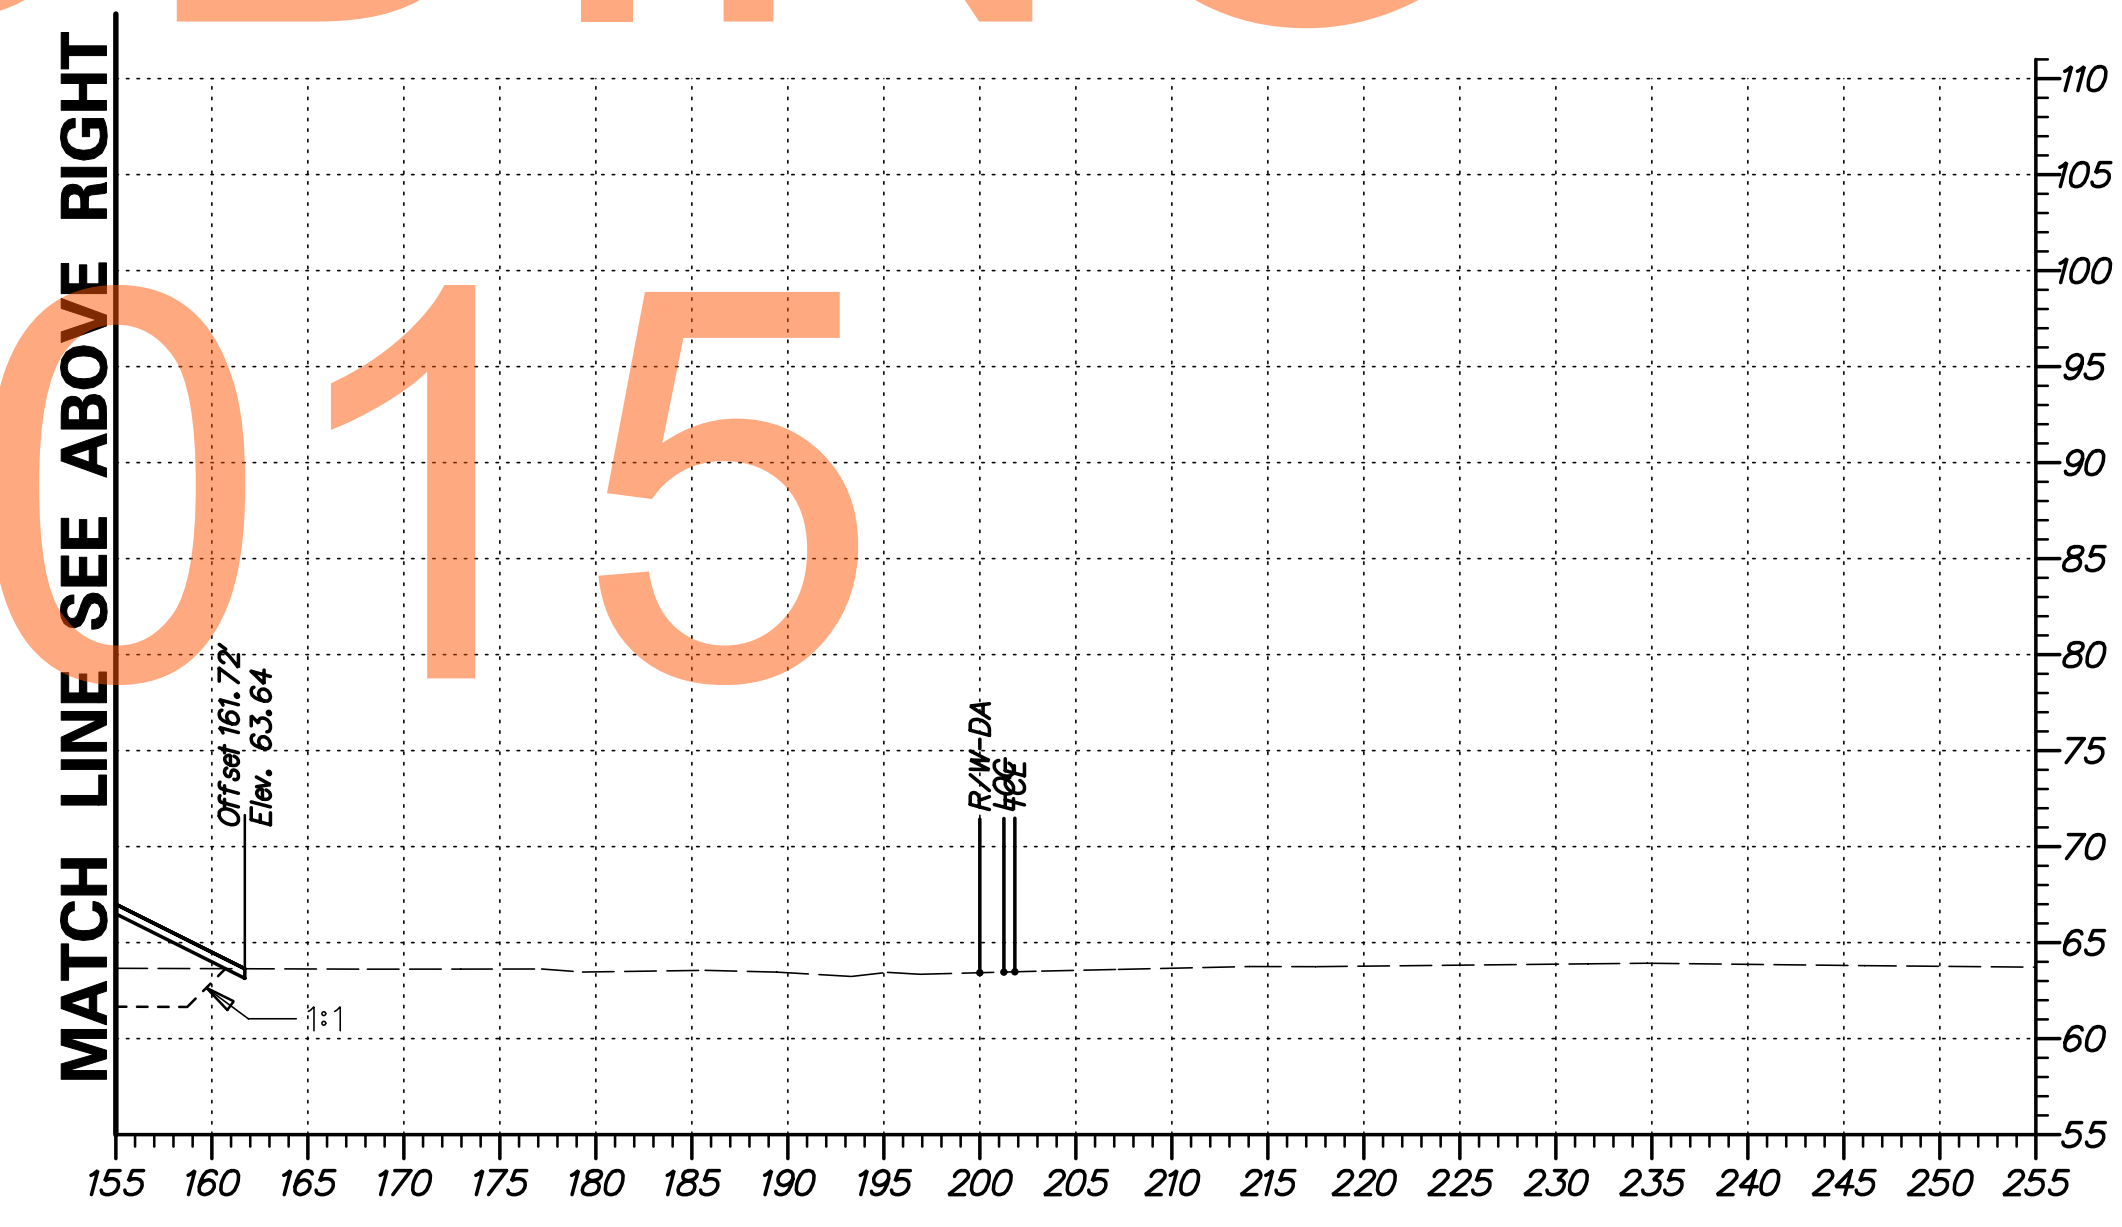

G:\60049040 US301\CIVIL\PLANS\2A\YSEC\XS219.DGN

<b>DELAWARE DEPARTMENT OF TRANSPORTATION</b>	ADDENDUMS / REVISIONS	SCALE 	<b>US 301 LEVELS ROAD TO SUMMIT BRIDGE ROAD</b>	CONTRACT T20091303	BRIDGE NO.	<b>CROSS SECTIONS US 301 MAINLINE STA. 436 + 00</b>	SHEET NO. 236
				COUNTY NEW CASTLE	DESIGNED BY: SS		CHECKED BY: AM

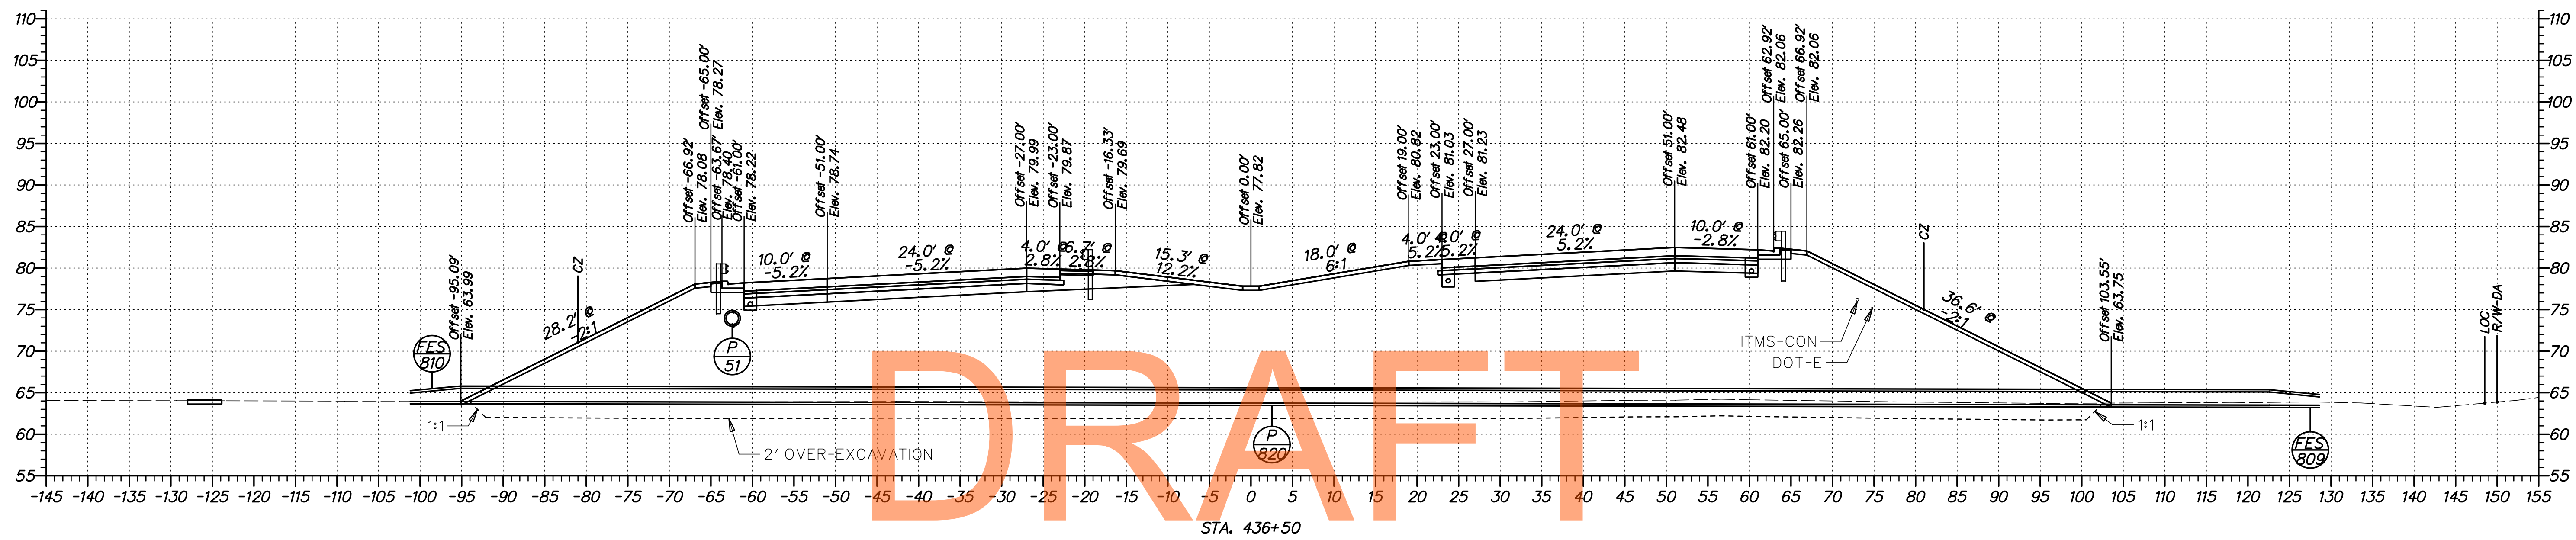

DRAFT


NOT FOR BIDDING

AUGUST 2015

G:\60049040 US301\CIVIL\PLANS\2A\YSEC\XS220.DGN

<b>DELAWARE DEPARTMENT OF TRANSPORTATION</b>	ADDENDUMS / REVISIONS	SCALE  FEET	<b>US 301 LEVELS ROAD TO SUMMIT BRIDGE ROAD</b>	CONTRACT T20091303	BRIDGE NO.	<b>CROSS SECTIONS US 301 MAINLINE STA. 436 + 50</b>	SHEET NO. 237
					COUNTY NEW CASTLE		DESIGNED BY: SS
				CHECKED BY: AM			



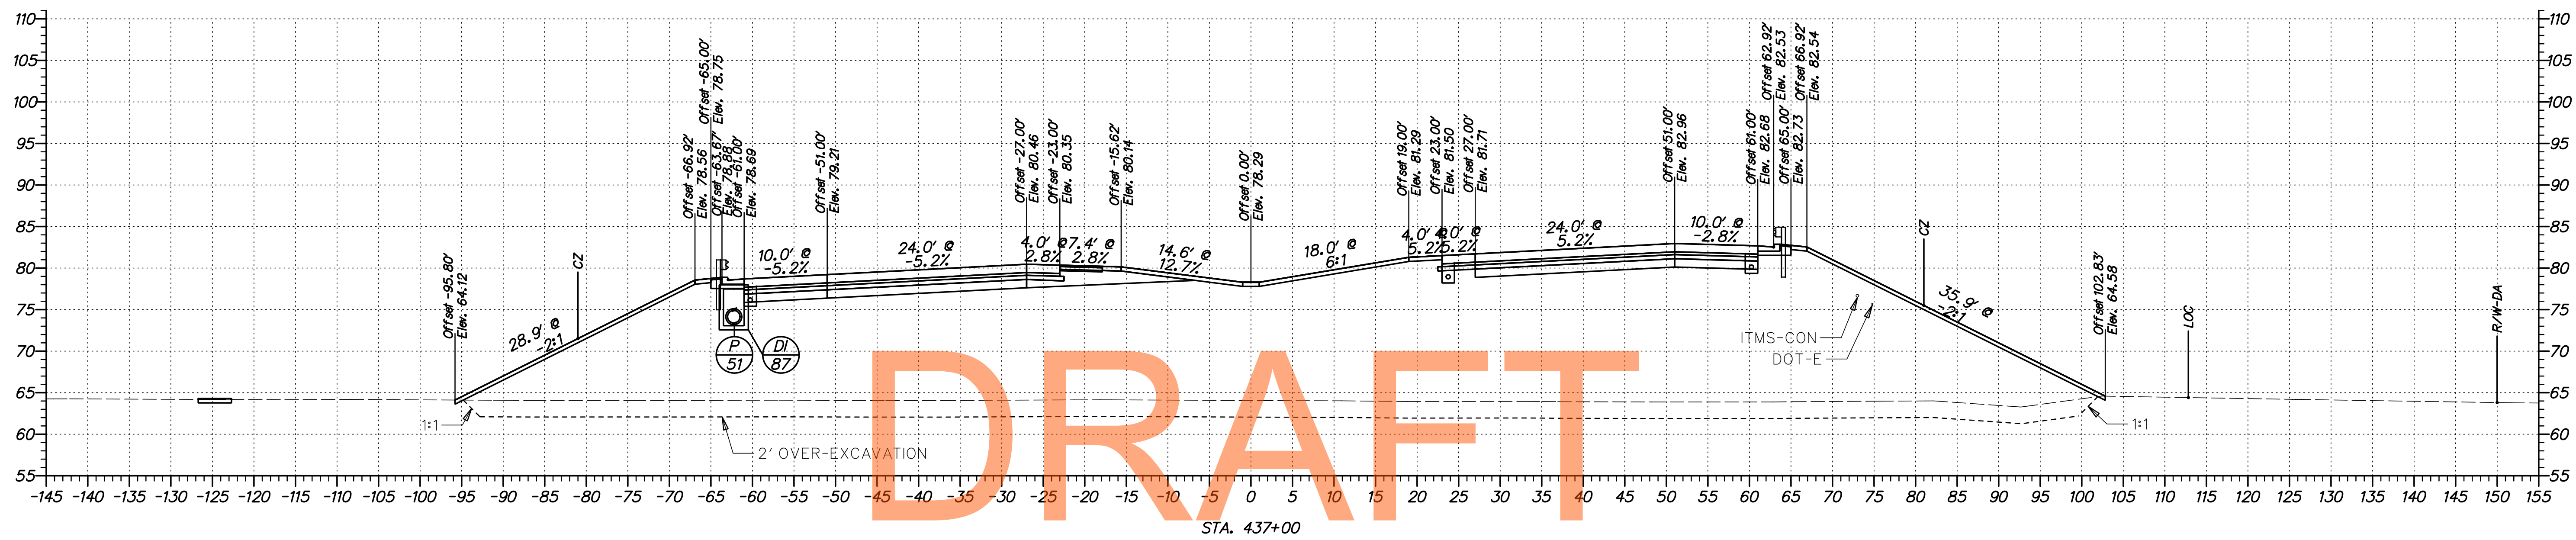


DRAFT

NOT FOR BIDDING

AUGUST 2015

G:\60049040 US301\CIVIL\PLANS\2A\YSEC\XS21.DGN

<b>DELAWARE DEPARTMENT OF TRANSPORTATION</b>	ADDENDUMS / REVISIONS	SCALE FEET	<b>US 301 LEVELS ROAD TO SUMMIT BRIDGE ROAD</b>	CONTRACT T20091303	BRIDGE NO.	<b>CROSS SECTIONS US 301 MAINLINE STA. 437 + 00</b>	SHEET NO. 238
					COUNTY NEW CASTLE		DESIGNED BY: SS CHECKED BY: AM

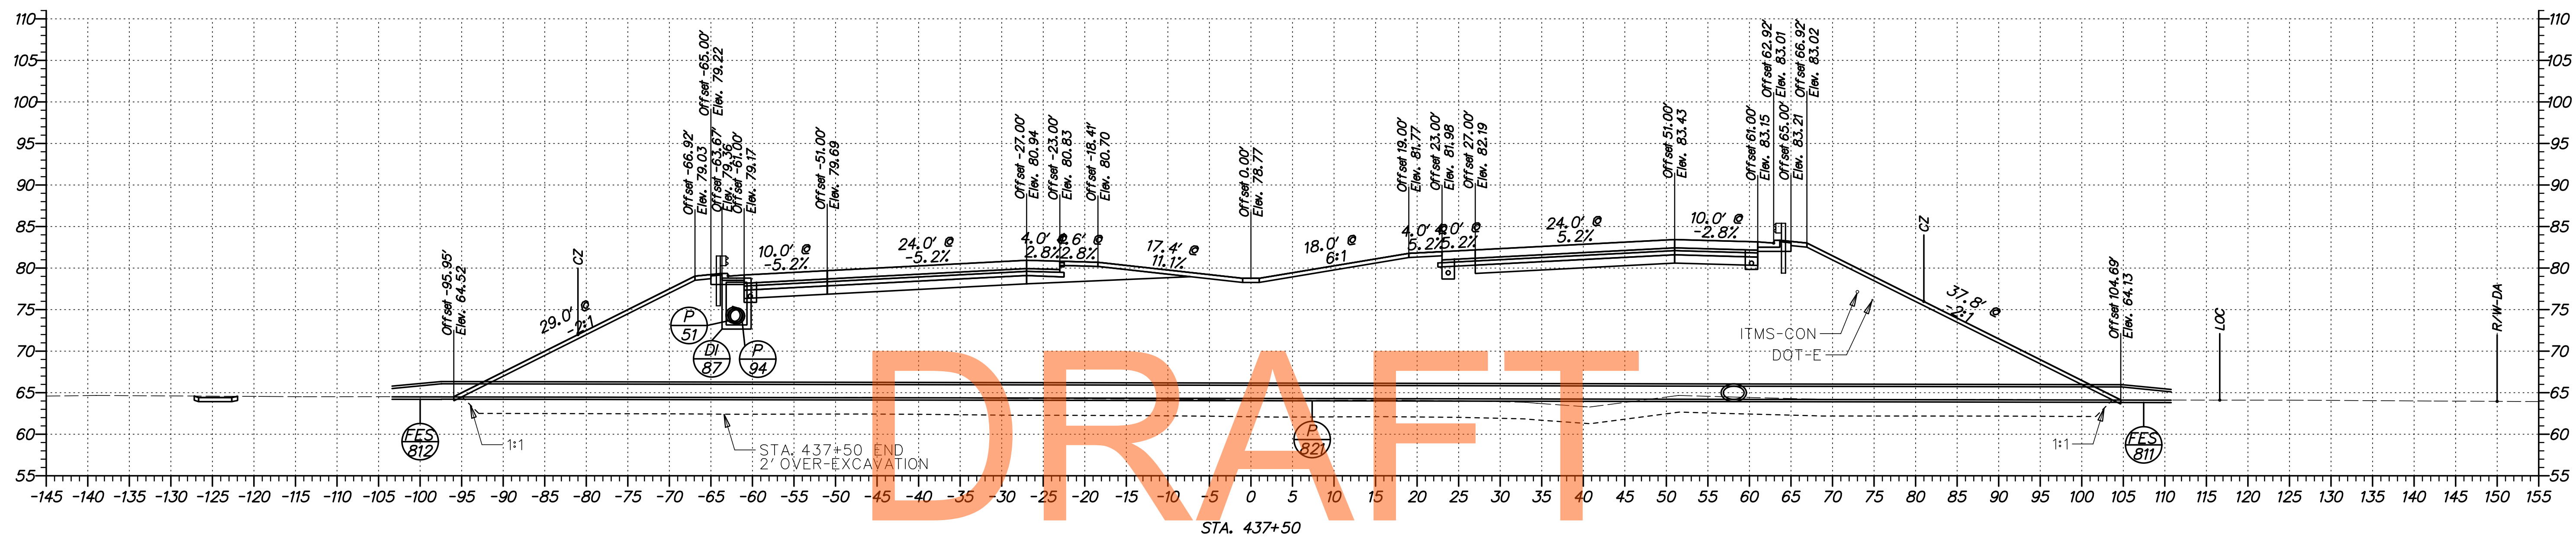


DRAFT

NOT FOR BIDDING

AUGUST 2015

G:\60049040 US301\CIVIL\PLANS\2A\YSEC\XS22.DGN

<b>DELAWARE DEPARTMENT OF TRANSPORTATION</b>	ADDENDUMS / REVISIONS	SCALE FEET	<b>US 301 LEVELS ROAD TO SUMMIT BRIDGE ROAD</b>	CONTRACT	BRIDGE NO.	<b>CROSS SECTIONS US 301 MAINLINE STA. 437 + 50</b>	SHEET NO.
					T20091303		
				COUNTY	CHECKED BY: AM	TOTAL SHTS.	518
				NEW CASTLE			

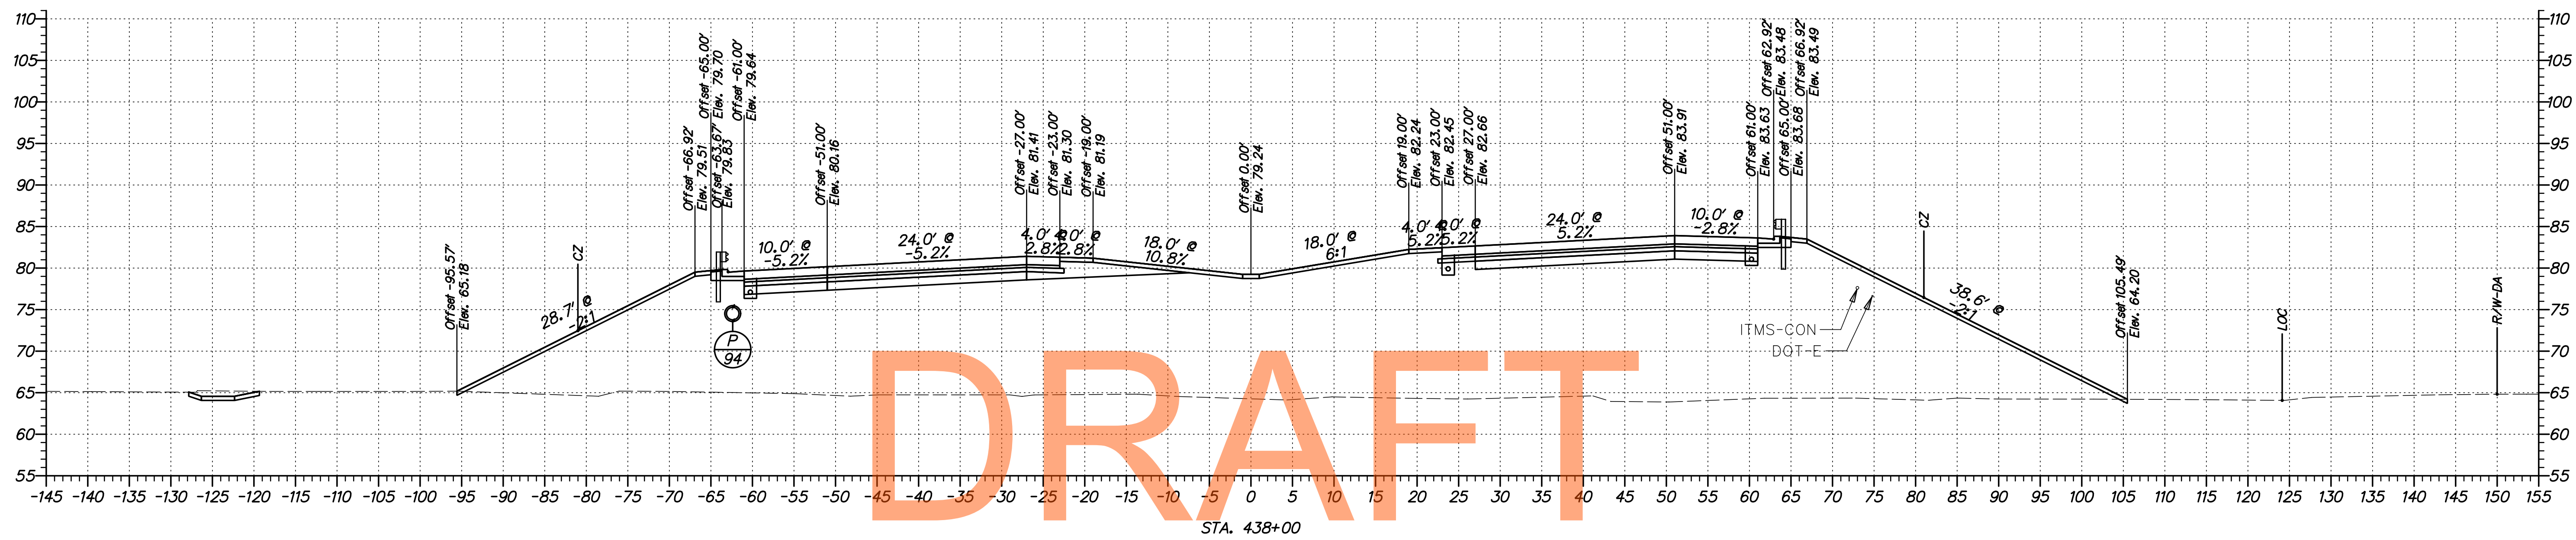


DRAFT


NOT FOR BIDDING

AUGUST 2015

G:\60049040 US301\CIVIL\PLANS\2A\YSEC\XS23.DGN

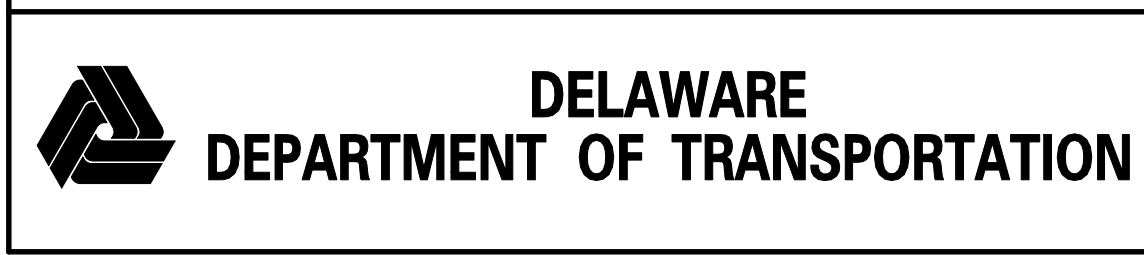

ADDENDUMS / REVISIONS	

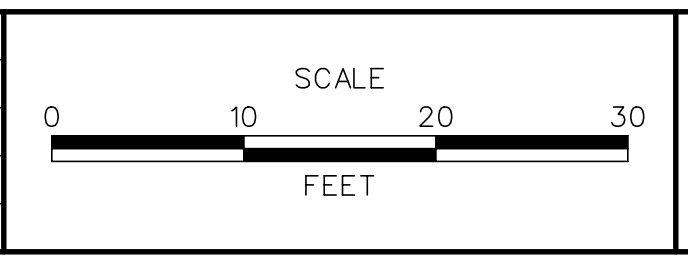


US 301  
LEVELS ROAD  
TO SUMMIT BRIDGE ROAD

CONTRACT	BRIDGE NO.	
T20091303	DESIGNED BY:	SS
COUNTY	CHECKED BY:	AM
NEW CASTLE		

CROSS SECTIONS  
US 301 MAINLINE  
STA. 438 + 00

SHEET NO.	240
TOTAL SHTS.	518

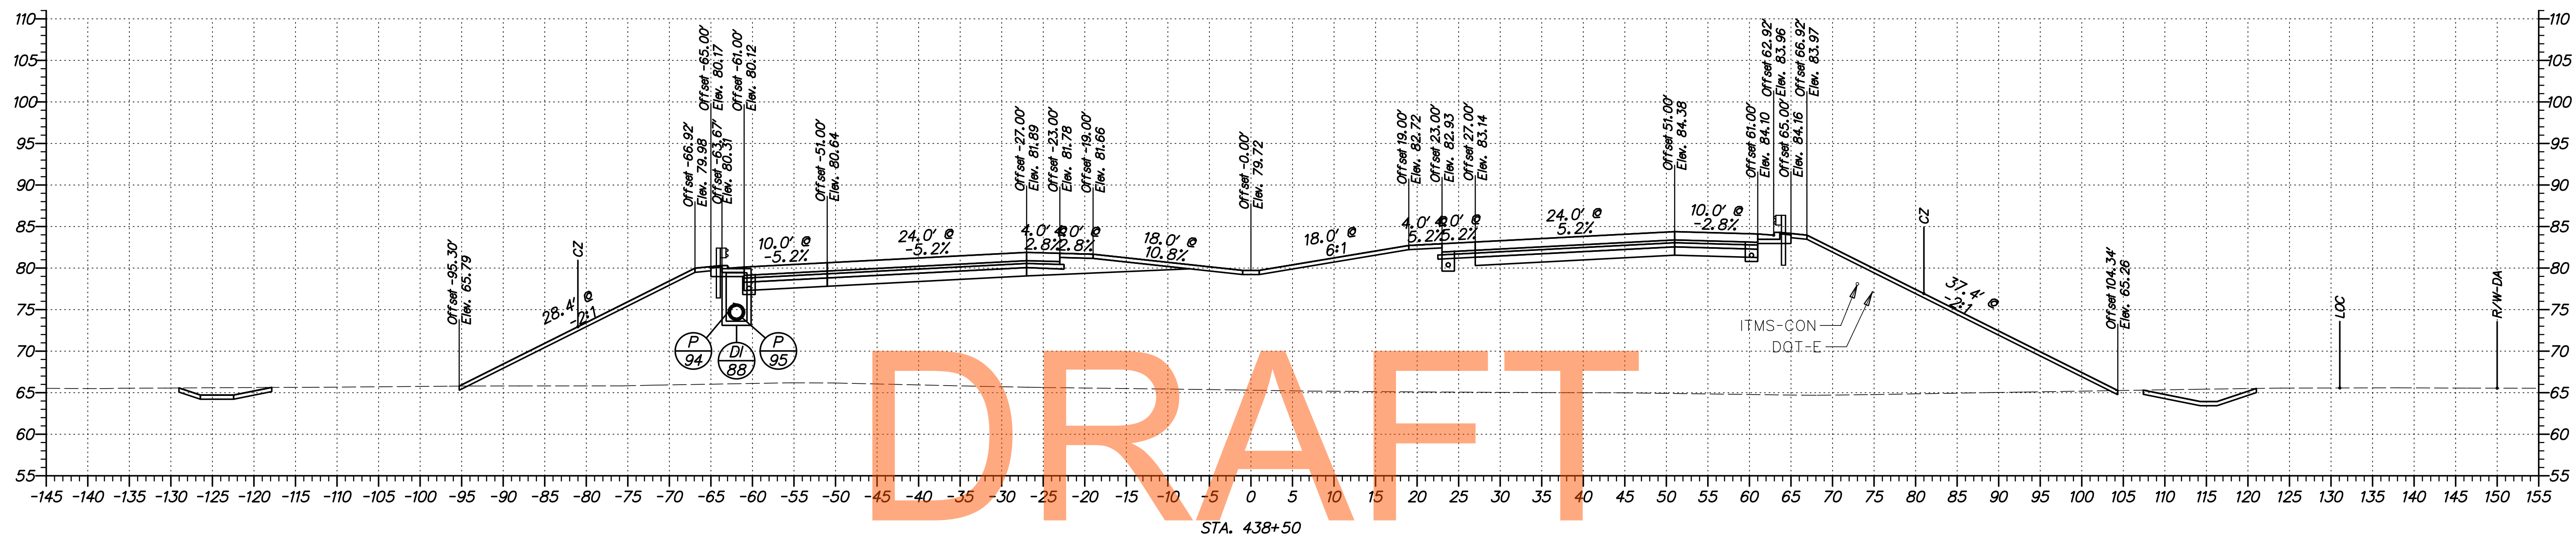


DRAFT

NOT FOR BIDDING

AUGUST 2015

G:\60049040 US301\CIVIL\PLANS\2A\YSEC\XS224.DGN

<b>DELAWARE DEPARTMENT OF TRANSPORTATION</b>	ADDENDUMS / REVISIONS	SCALE 0    10    20    30 FEET	<b>US 301 LEVELS ROAD TO SUMMIT BRIDGE ROAD</b>	CONTRACT	BRIDGE NO.	<b>CROSS SECTIONS US 301 MAINLINE STA. 438 + 50</b>	SHEET NO.
					T20091303		
				COUNTY	CHECKED BY: AM	TOTAL SHTS.	518
				NEW CASTLE			

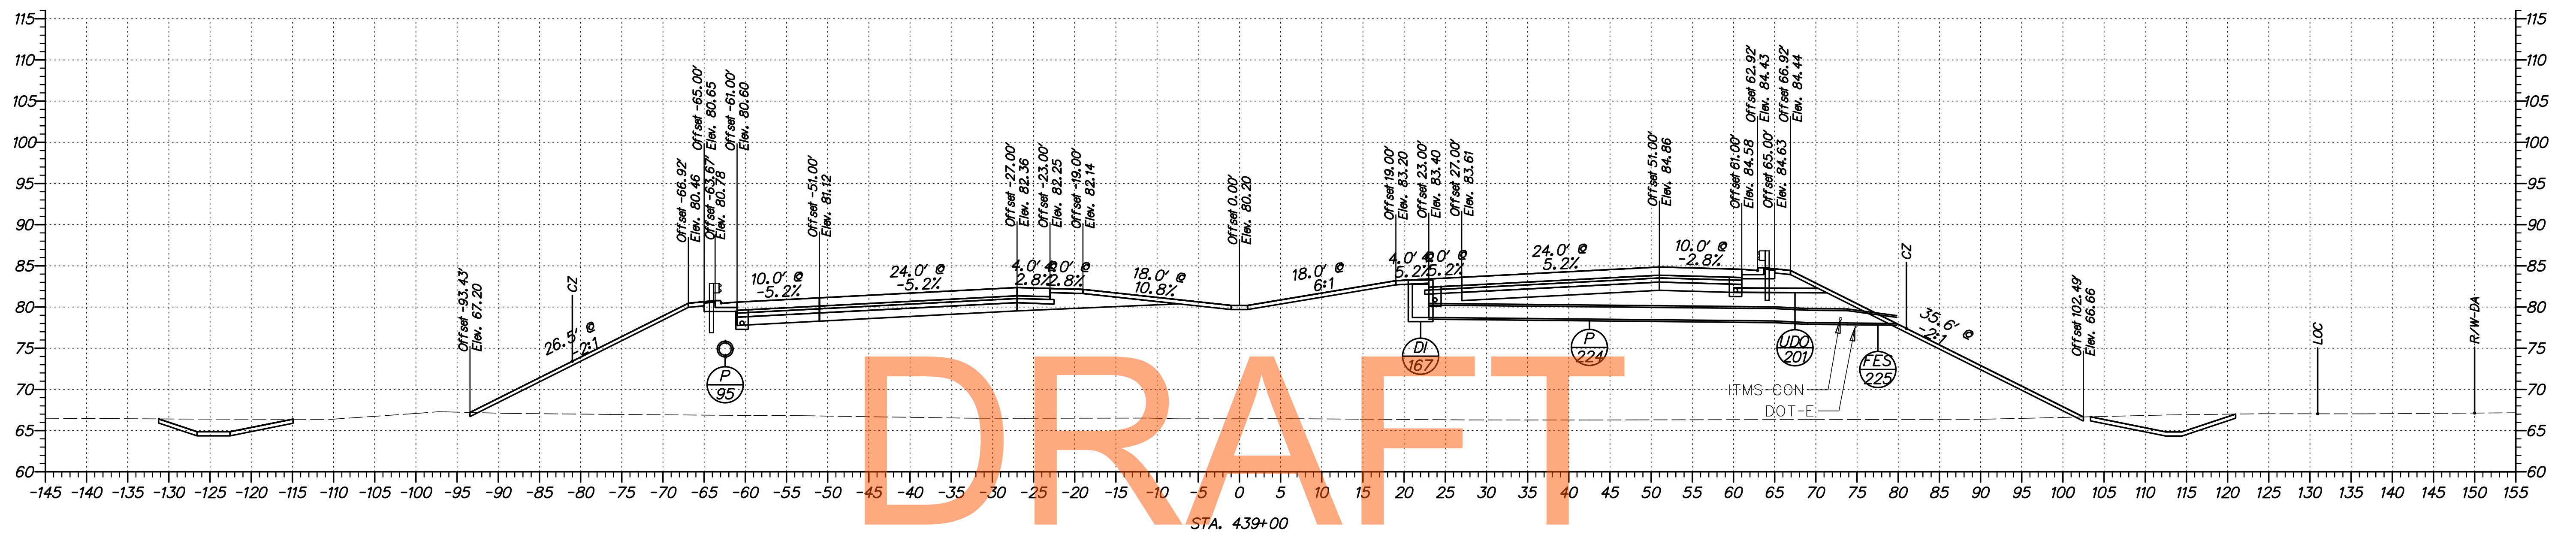


DRAFT

NOT FOR BIDDING  
AUGUST 2015

G:\60049040 US301\CIVIL\PLANS\2A\XSEC\XS225.DGN

<b>DELAWARE DEPARTMENT OF TRANSPORTATION</b>	ADDENDUMS / REVISIONS	SCALE FEET	<b>US 301 LEVELS ROAD TO SUMMIT BRIDGE ROAD</b>	CONTRACT T20091303	BRIDGE NO.	<b>CROSS SECTIONS US 301 MAINLINE STA. 439 + 00</b>	SHEET NO. 242
					COUNTY NEW CASTLE		DESIGNED BY: SS
				CHECKED BY: AM			

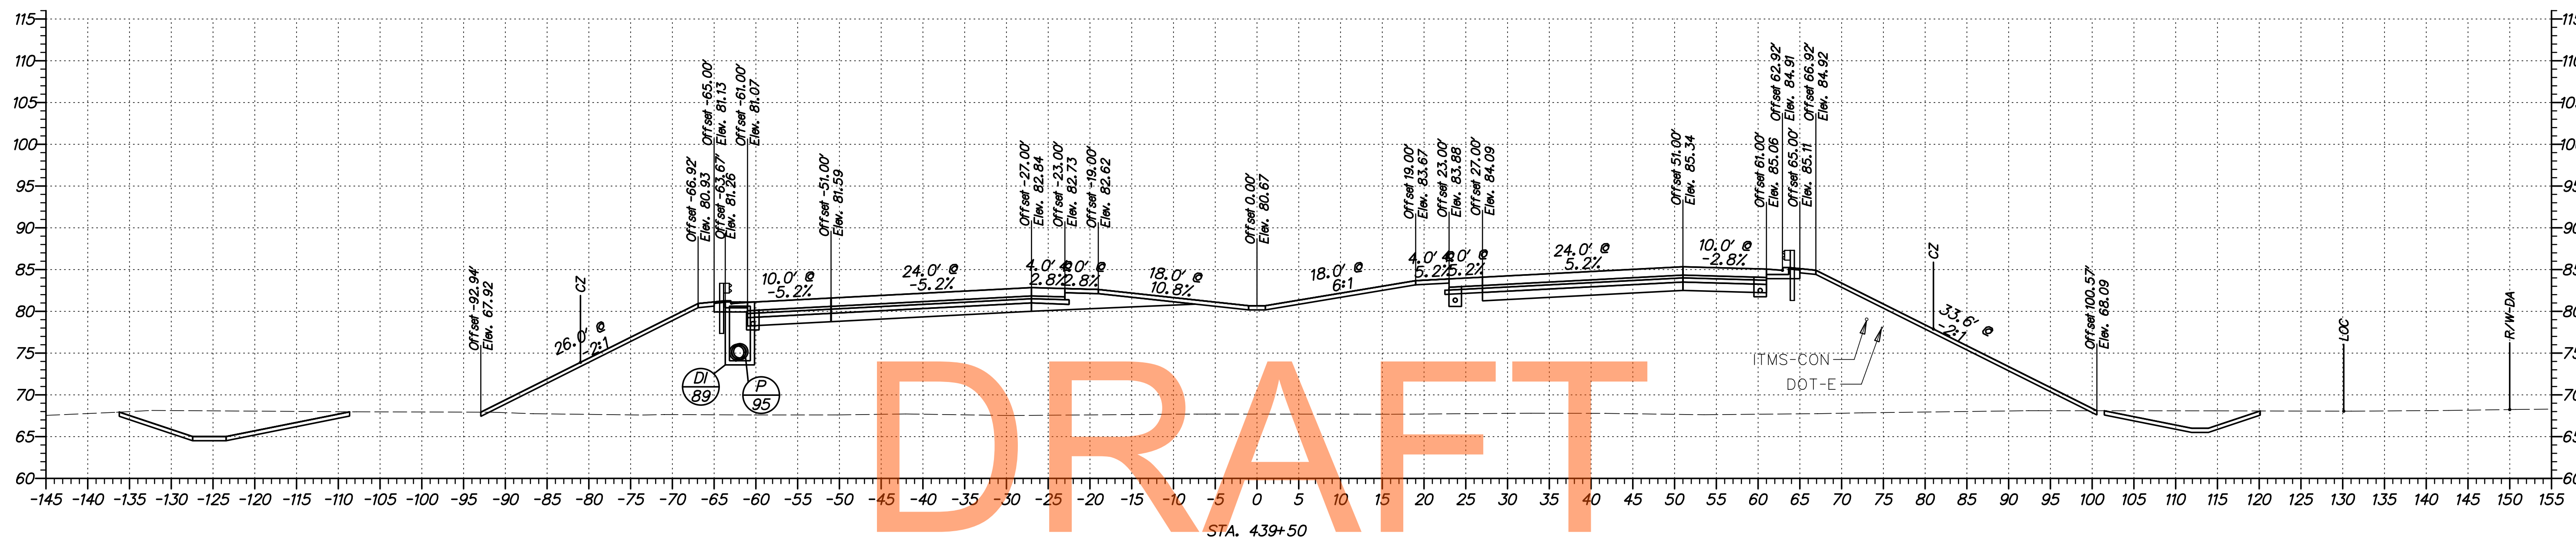


DRAFT

NOT FOR BIDDING

AUGUST 2015

G:\60049040 US301\CIVIL\PLANS\2A\XSEC\XS226.DGN

<b>DELAWARE DEPARTMENT OF TRANSPORTATION</b>	ADDENDUMS / REVISIONS	SCALE  FEET	<b>US 301 LEVELS ROAD TO SUMMIT BRIDGE ROAD</b>	CONTRACT	BRIDGE NO.	<b>CROSS SECTIONS US 301 MAINLINE STA. 439 + 50</b>	SHEET NO.
					T20091303		
				COUNTY	CHECKED BY: AM	TOTAL SHTS.	518
				NEW CASTLE			

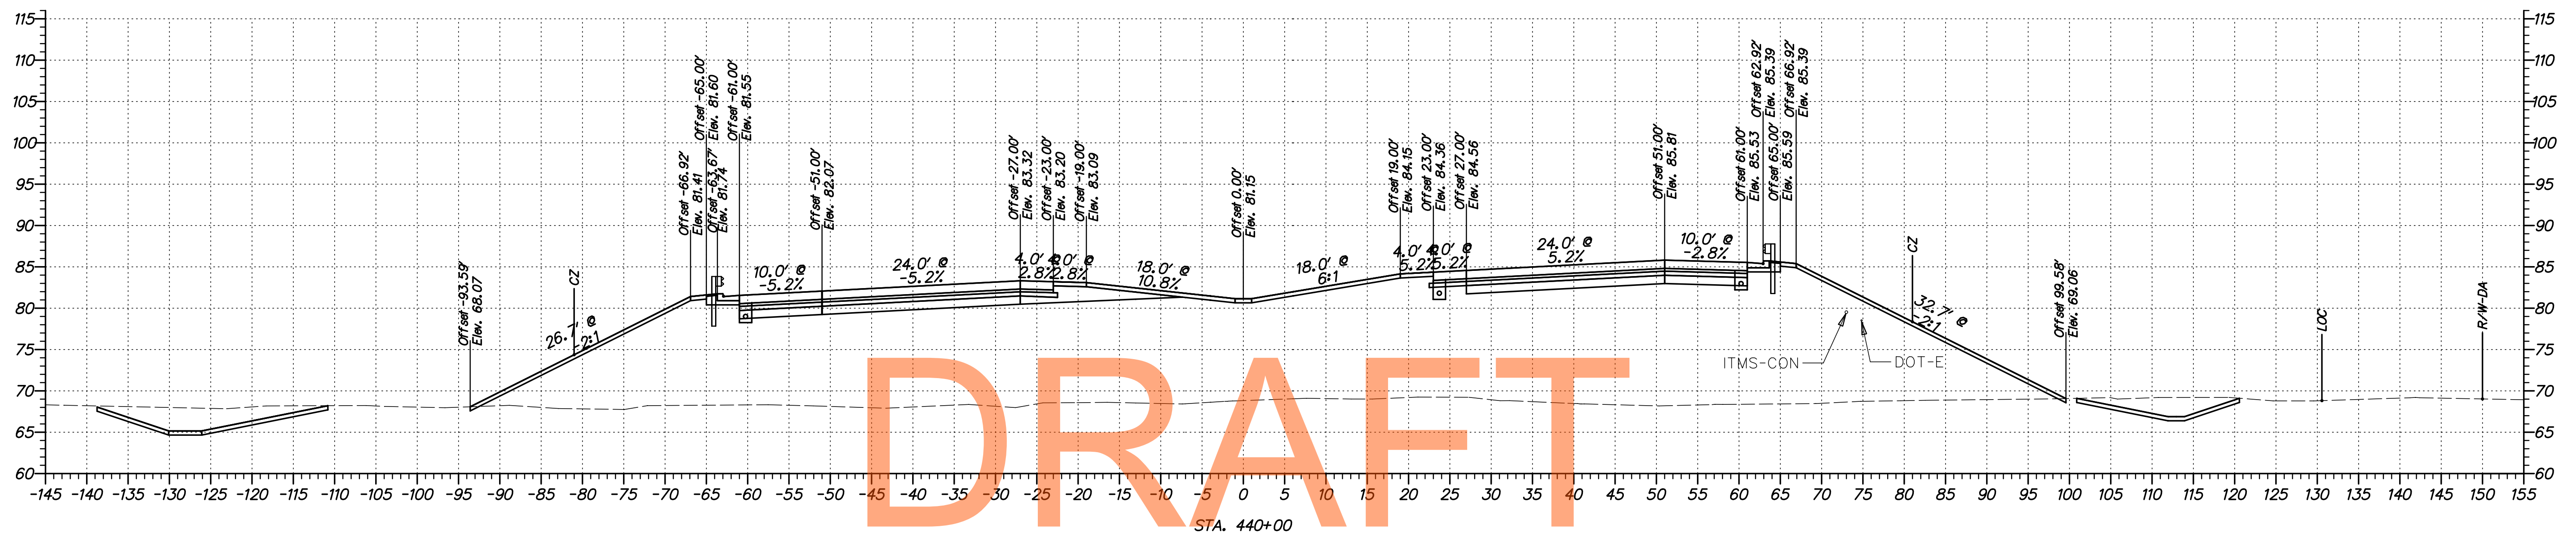


DRAFT


NOT FOR BIDDING

AUGUST 2015

G:\60049040 US301\CIVIL\PLANS\2A\XSEC\XS227.DGN

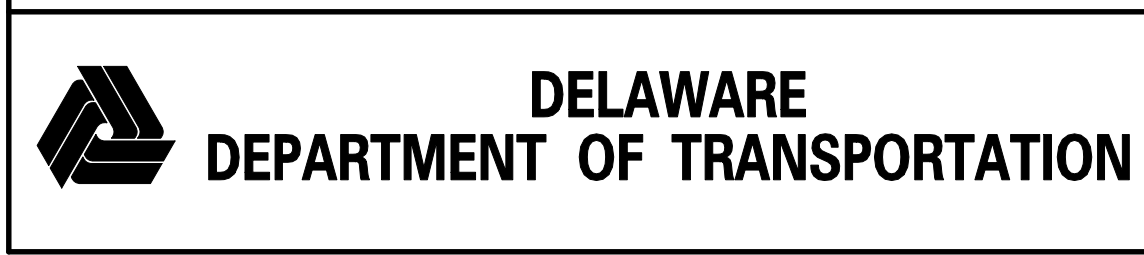

ADDENDUMS / REVISIONS	

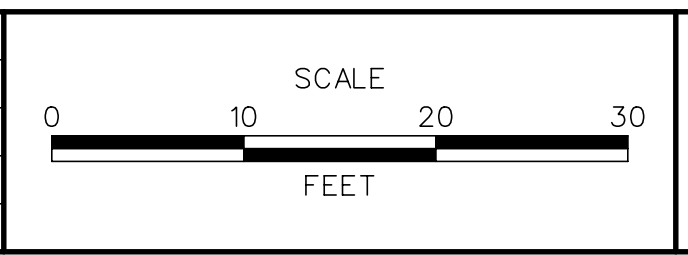


**US 301  
LEVELS ROAD  
TO SUMMIT BRIDGE ROAD**

CONTRACT	BRIDGE NO.
T20091303	
COUNTY	DESIGNED BY: SS
NEW CASTLE	CHECKED BY: AM

**CROSS SECTIONS  
US 301 MAINLINE  
STA. 440 + 00**

SHEET NO.
244
TOTAL SHTS.
518

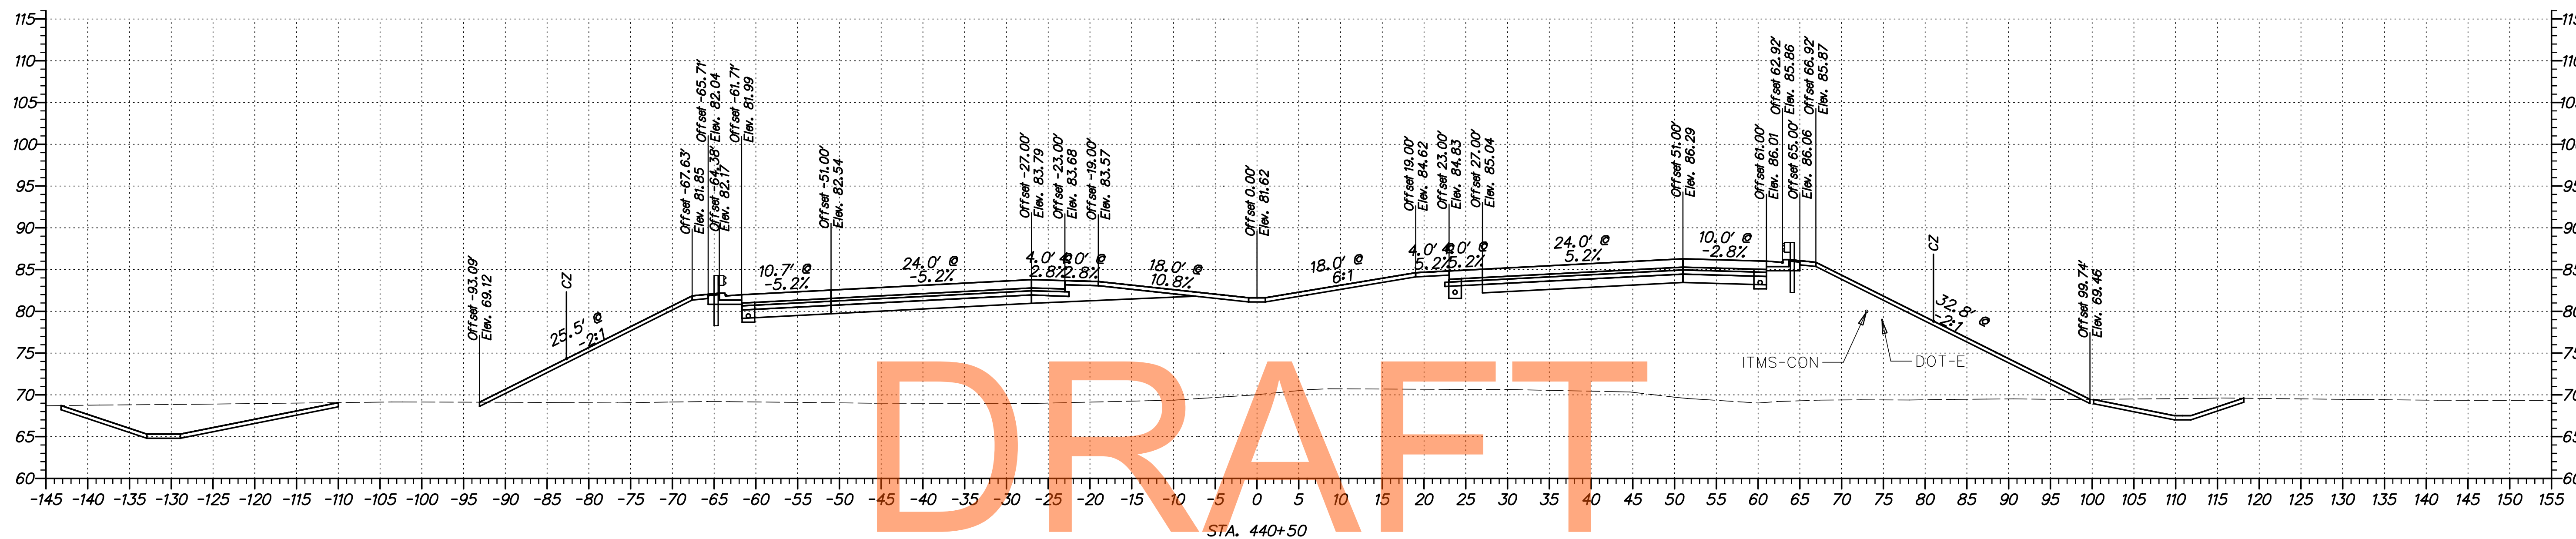


DRAFT

NOT FOR BIDDING  
AUGUST 2015

G:\60049040 US301\CIVIL\PLANS\2A\XSEC\XS228.DGN

<b>DELAWARE DEPARTMENT OF TRANSPORTATION</b>	ADDENDUMS / REVISIONS	SCALE FEET	<b>US 301 LEVELS ROAD TO SUMMIT BRIDGE ROAD</b>	CONTRACT	BRIDGE NO.	<b>CROSS SECTIONS US 301 MAINLINE STA. 440 + 50</b>	SHEET NO.
					T20091303		
				COUNTY	CHECKED BY: AM	TOTAL SHTS.	518
				NEW CASTLE			




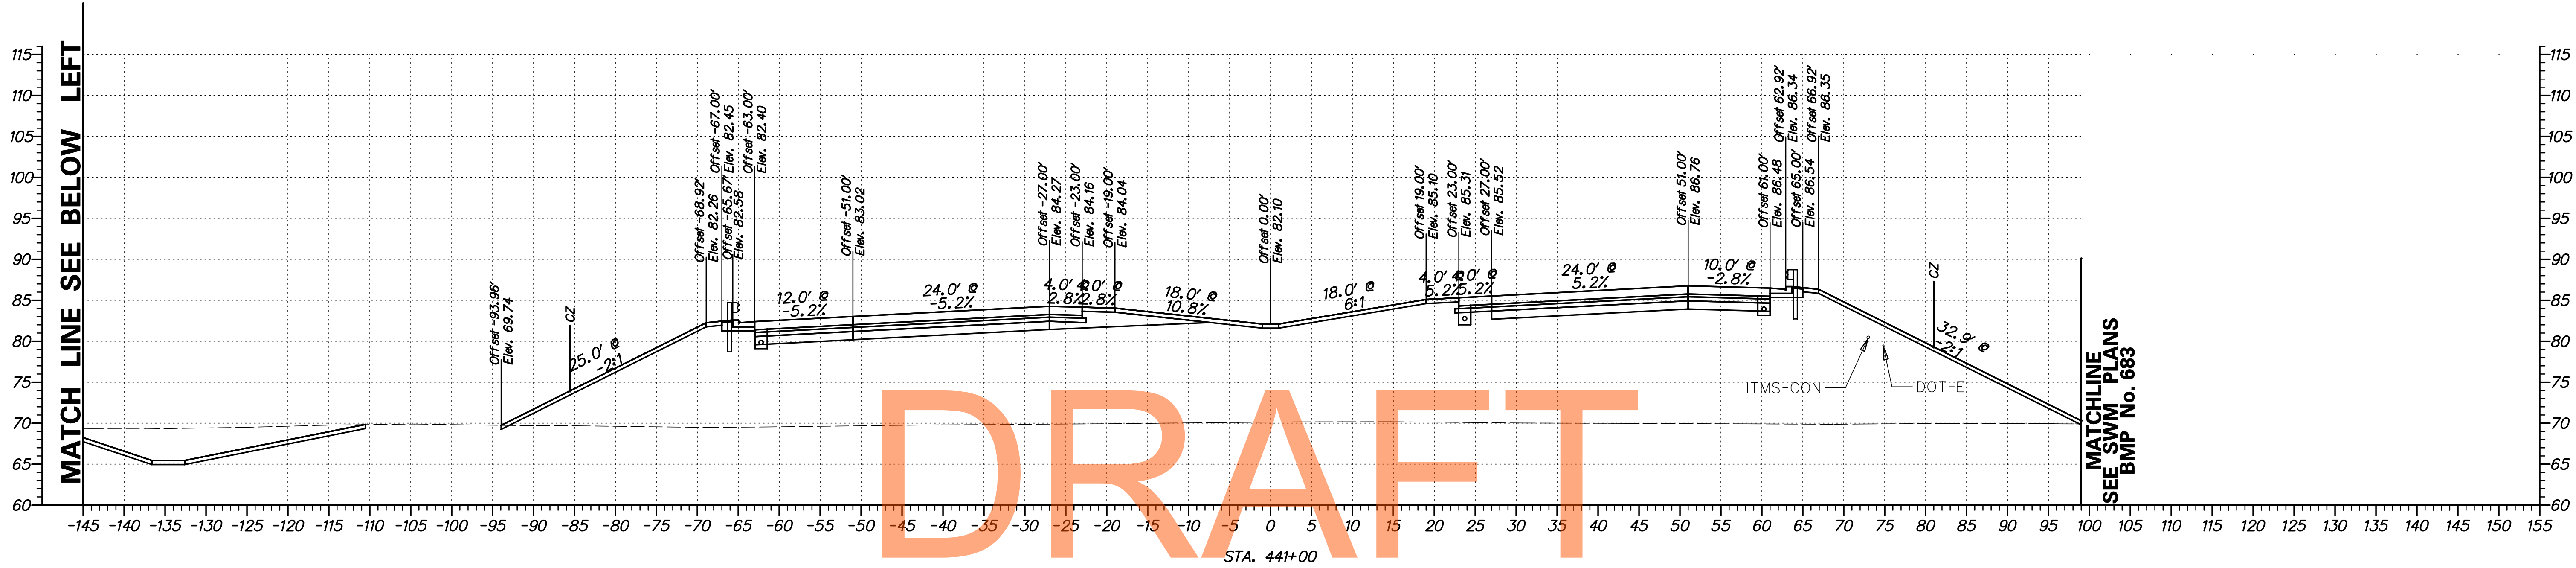

DRAFT


NOT FOR BIDDING

AUGUST 2015

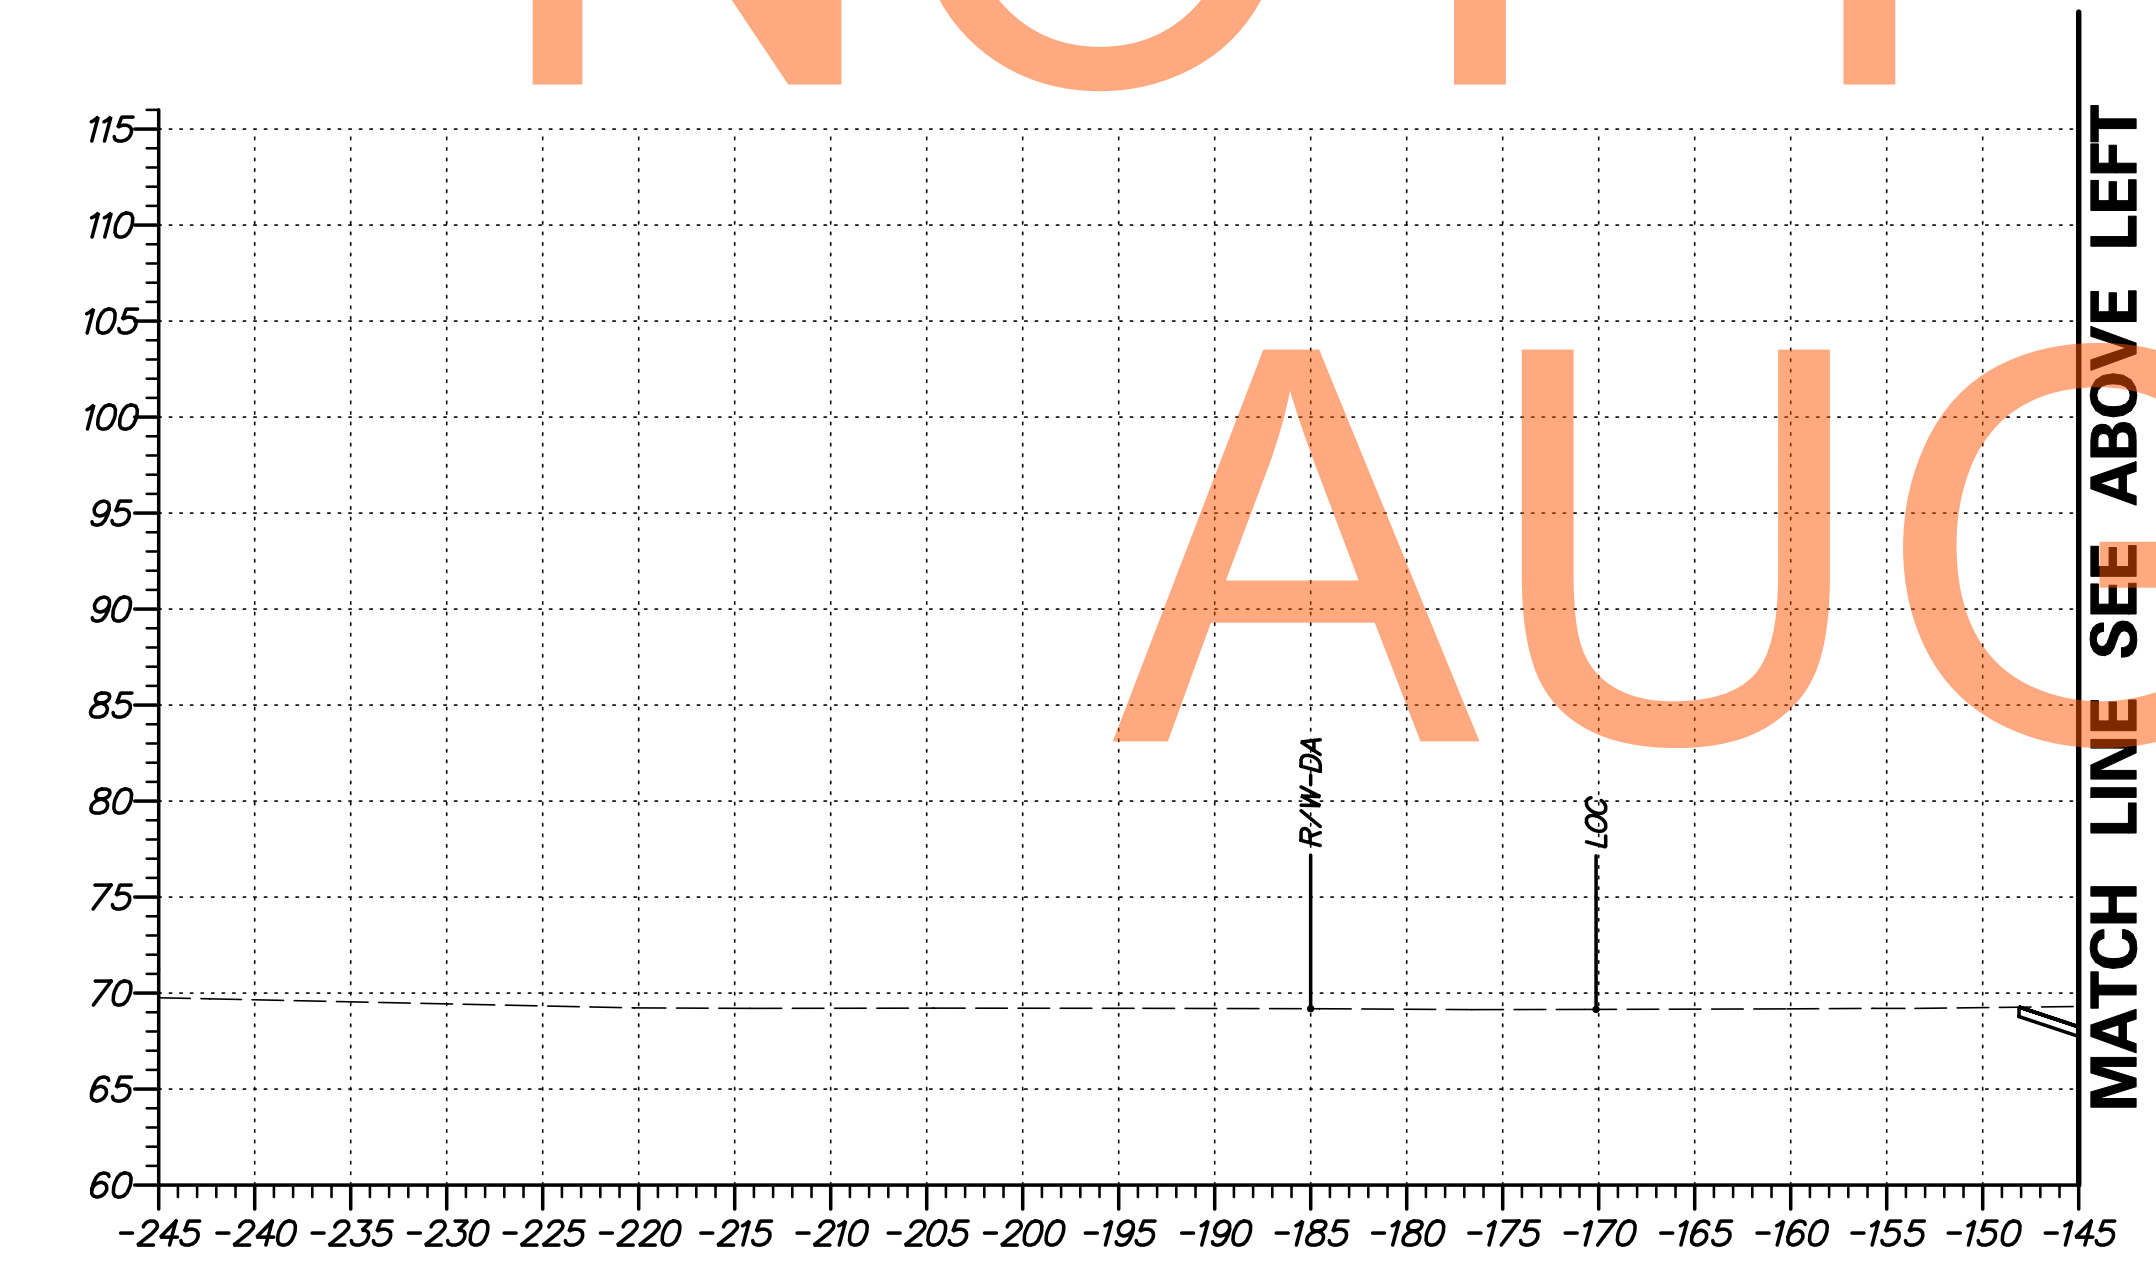


G:\60049040 US301\CIVIL\PLANS\2A\XSEC\XS229.DGN

<b>DELAWARE DEPARTMENT OF TRANSPORTATION</b>	ADDENDUMS / REVISIONS	SCALE FEET	<b>US 301 LEVELS ROAD TO SUMMIT BRIDGE ROAD</b>	CONTRACT T20091303	BRIDGE NO.	<b>CROSS SECTIONS US 301 MAINLINE STA. 441 + 00</b>	SHEET NO. 246
				COUNTY NEW CASTLE	DESIGNED BY: SS CHECKED BY: AM		TOTAL SHTS. 518

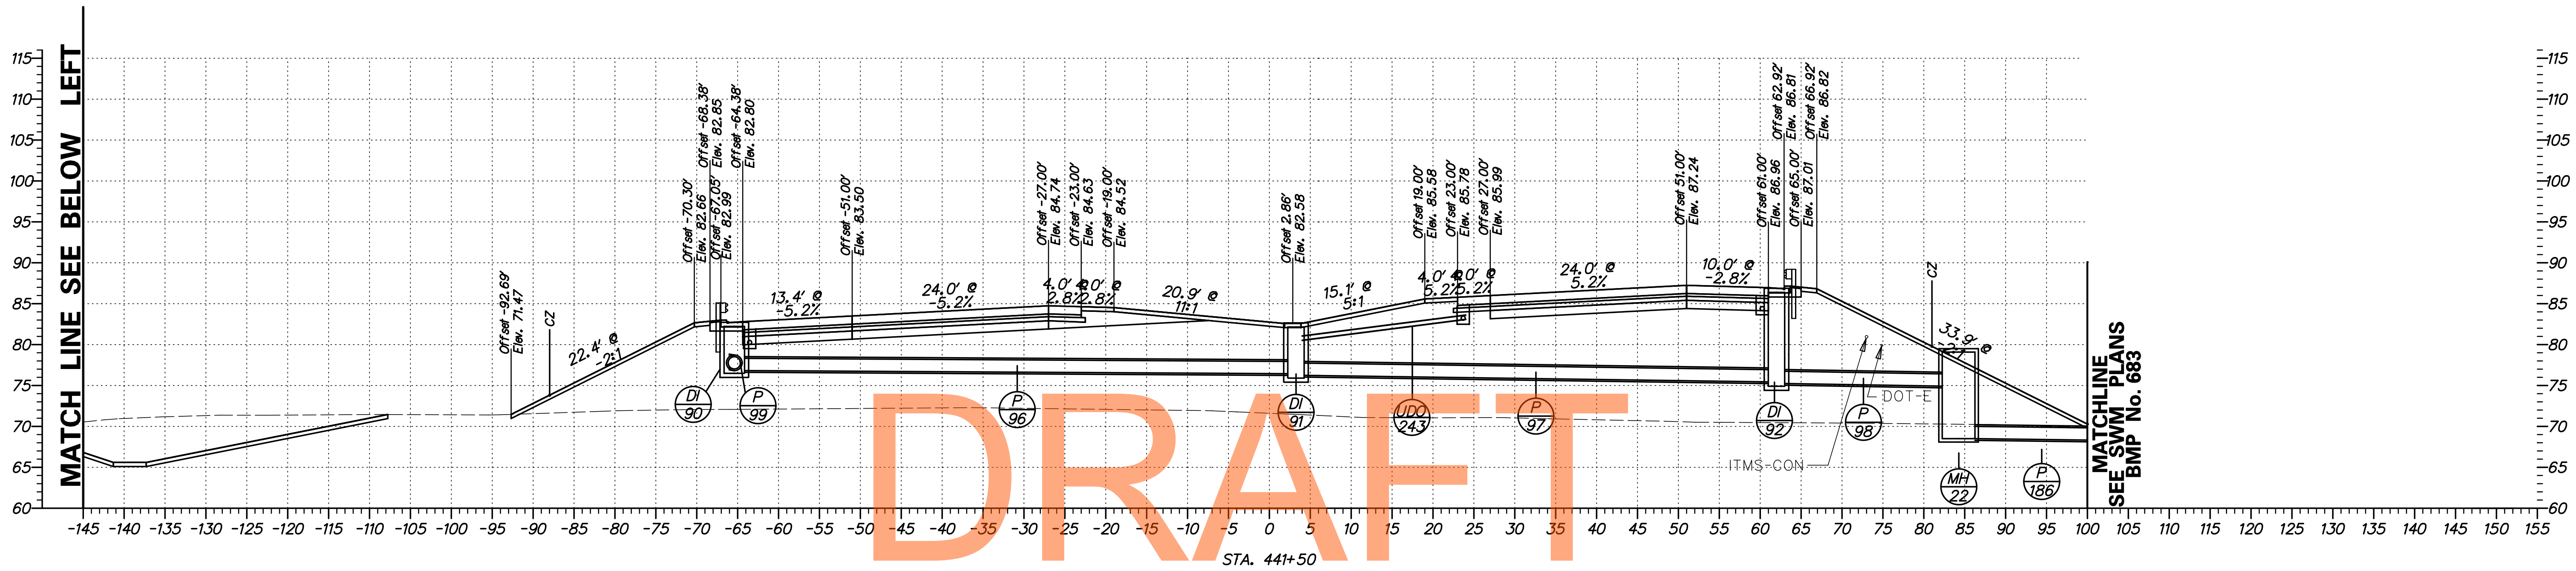



NOT FOR BIDDING

AUGUST 2015

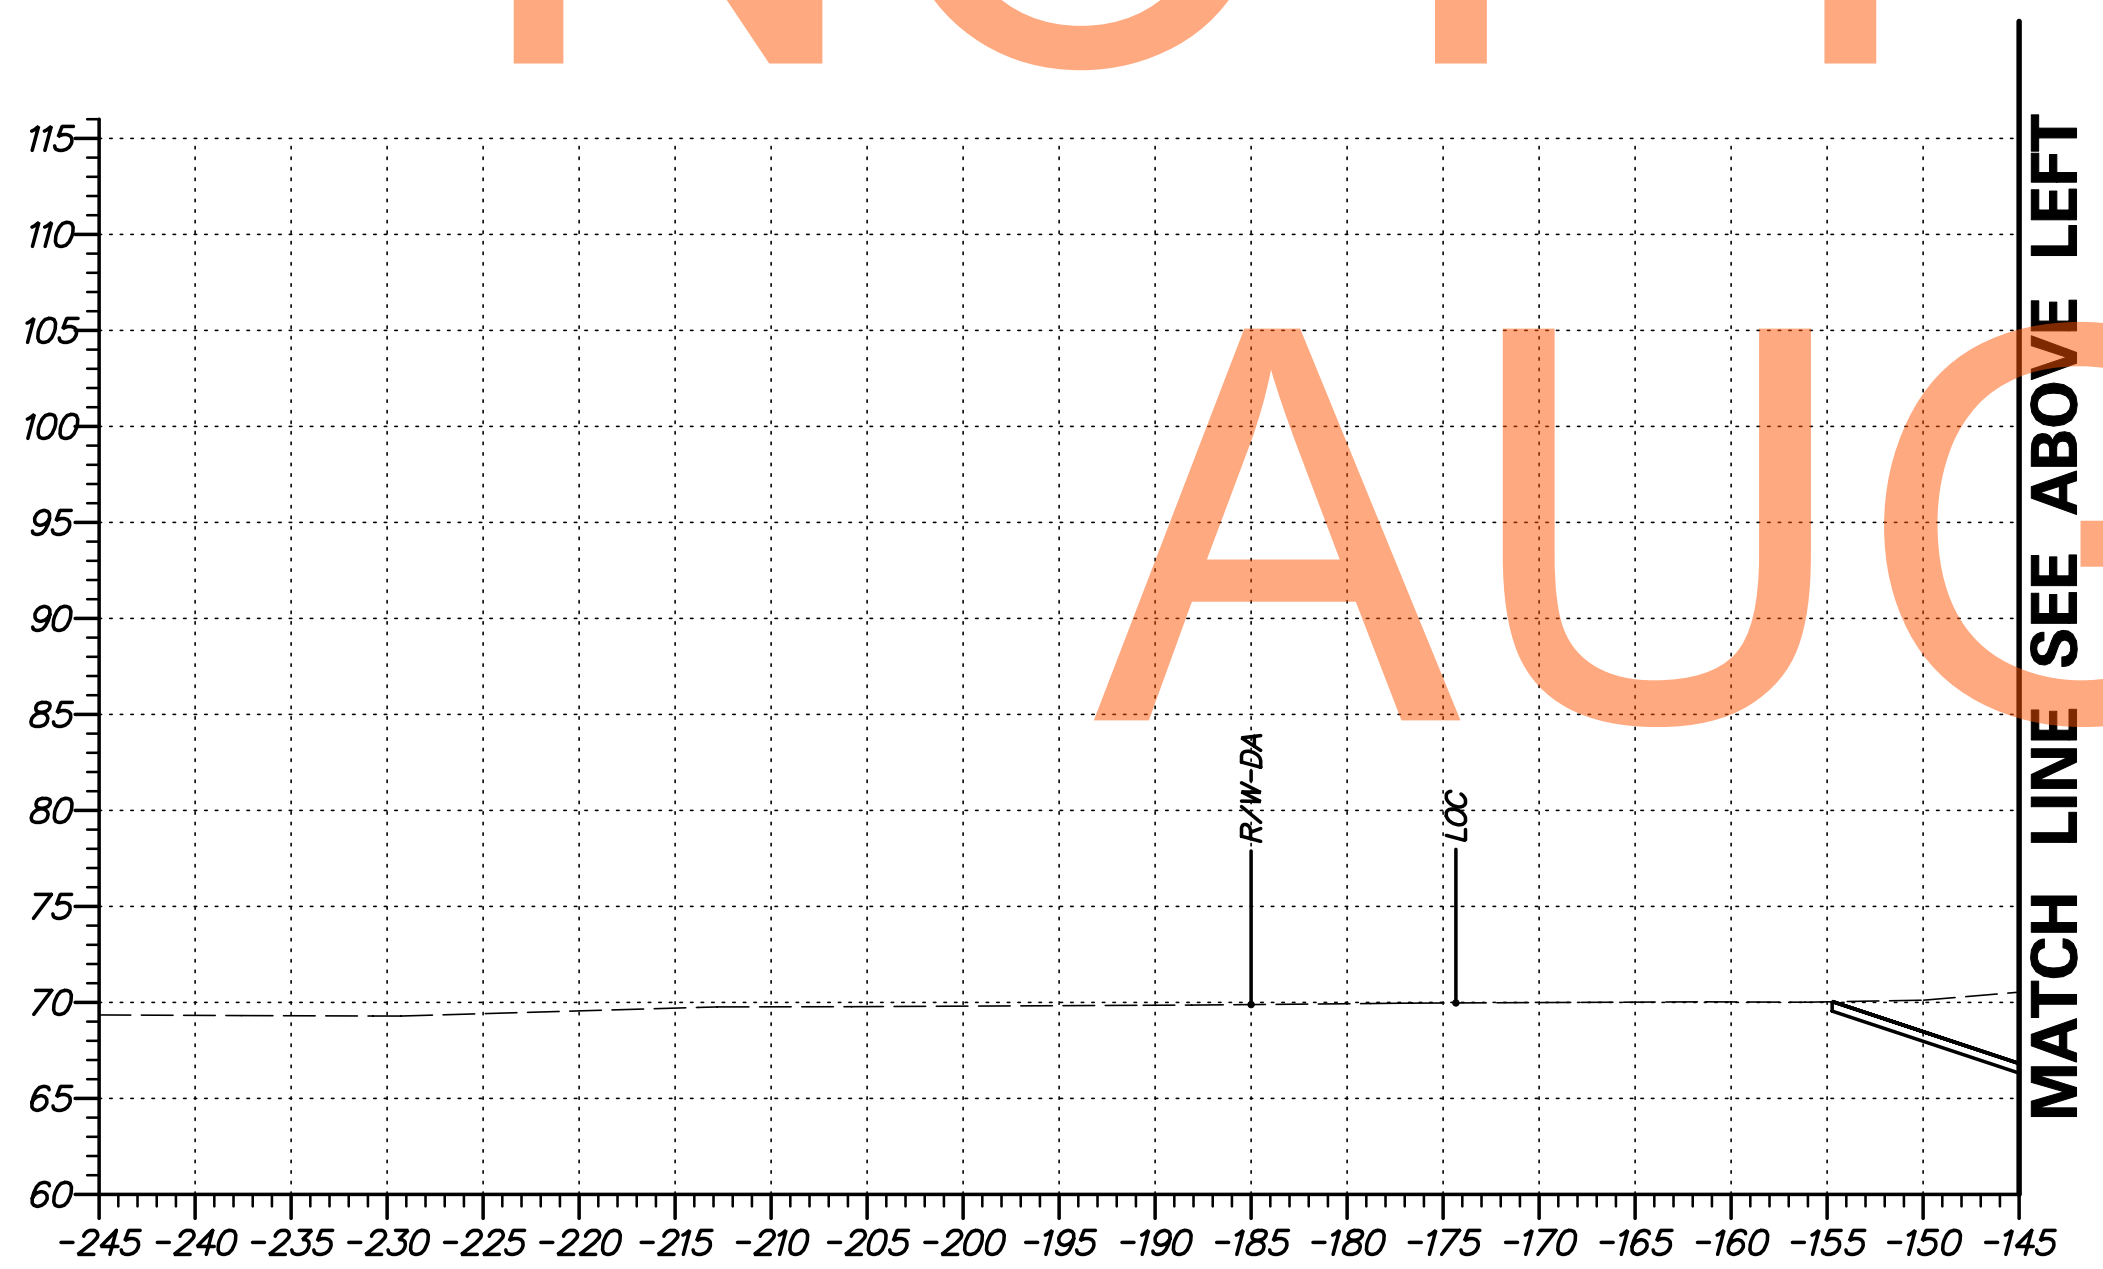

G:\60049040 US301\CIVIL\PLANS\2A\XSEC\XS230.DGN

<b>DELAWARE DEPARTMENT OF TRANSPORTATION</b>	ADDENDUMS / REVISIONS	SCALE FEET	<b>US 301 LEVELS ROAD TO SUMMIT BRIDGE ROAD</b>	CONTRACT T20091303	BRIDGE NO.	<b>CROSS SECTIONS US 301 MAINLINE STA. 441 + 50</b>	SHEET NO. 247
				COUNTY NEW CASTLE	DESIGNED BY: SS CHECKED BY: AM		TOTAL SHTS. 518

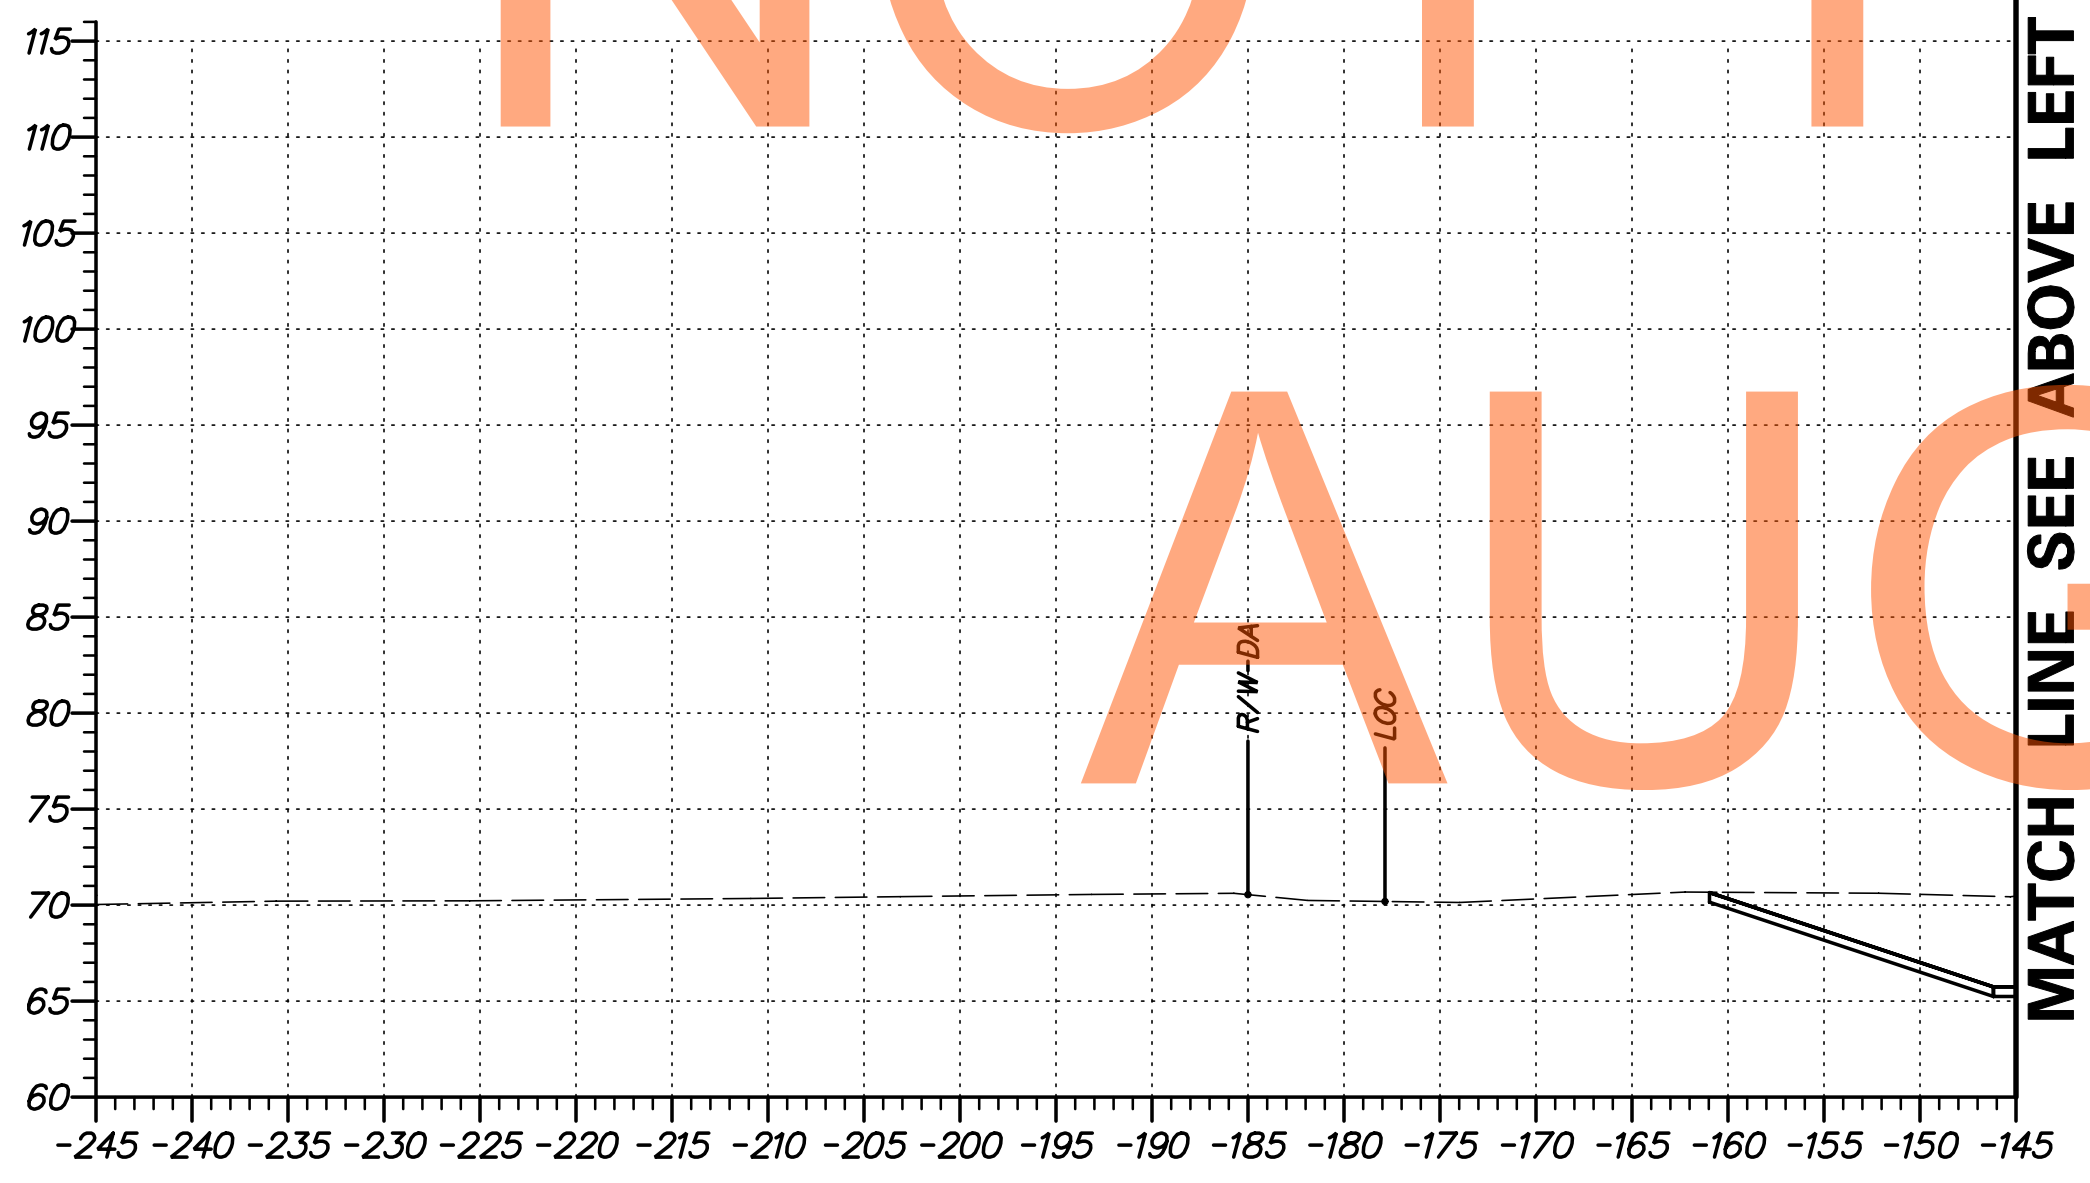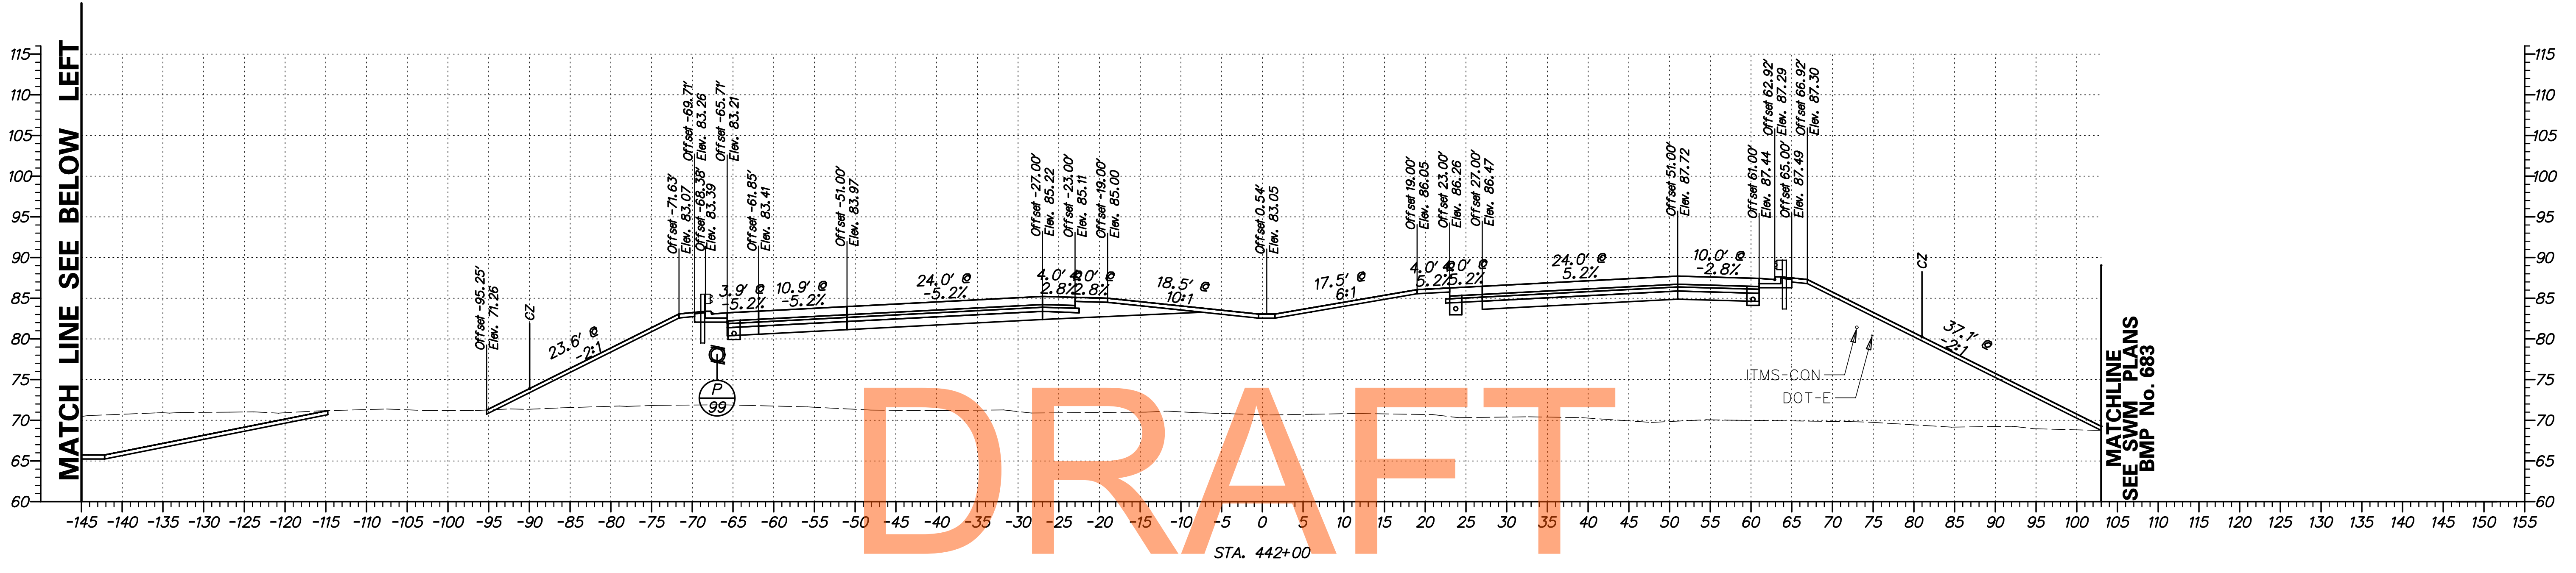


**NOT FOR BIDDING**

**AUGUST 2015**


G:\60049040 US301\CIVIL\PLANS\2A\XSEC\XS231.DGN

	DELAWARE DEPARTMENT OF TRANSPORTATION		ADDENDUMS / REVISIONS	SCALE 0 10 20 30 FEET	US 301 LEVELS ROAD TO SUMMIT BRIDGE ROAD	CONTRACT T20091303	BRIDGE NO.	<b>CROSS SECTIONS US 301 MAINLINE STA. 442 + 00</b>	SHEET NO. 248
						COUNTY NEW CASTLE	DESIGNED BY: SS CHECKED BY: AM		TOTAL SHTS. 518

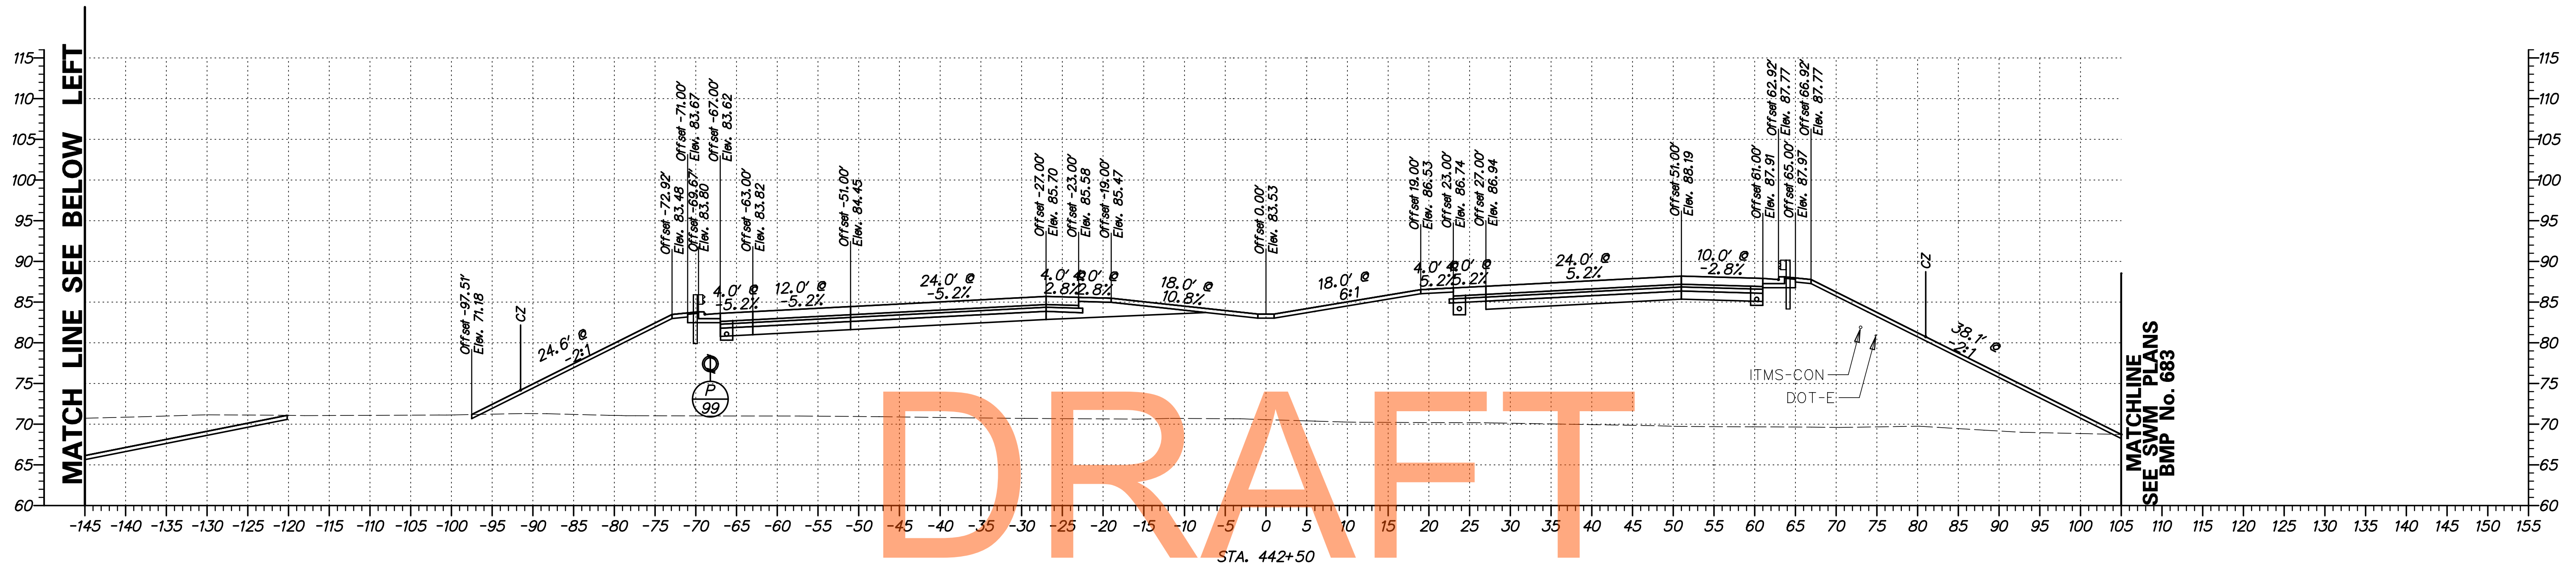


NOT FOR BIDDING

AUGUST 2015

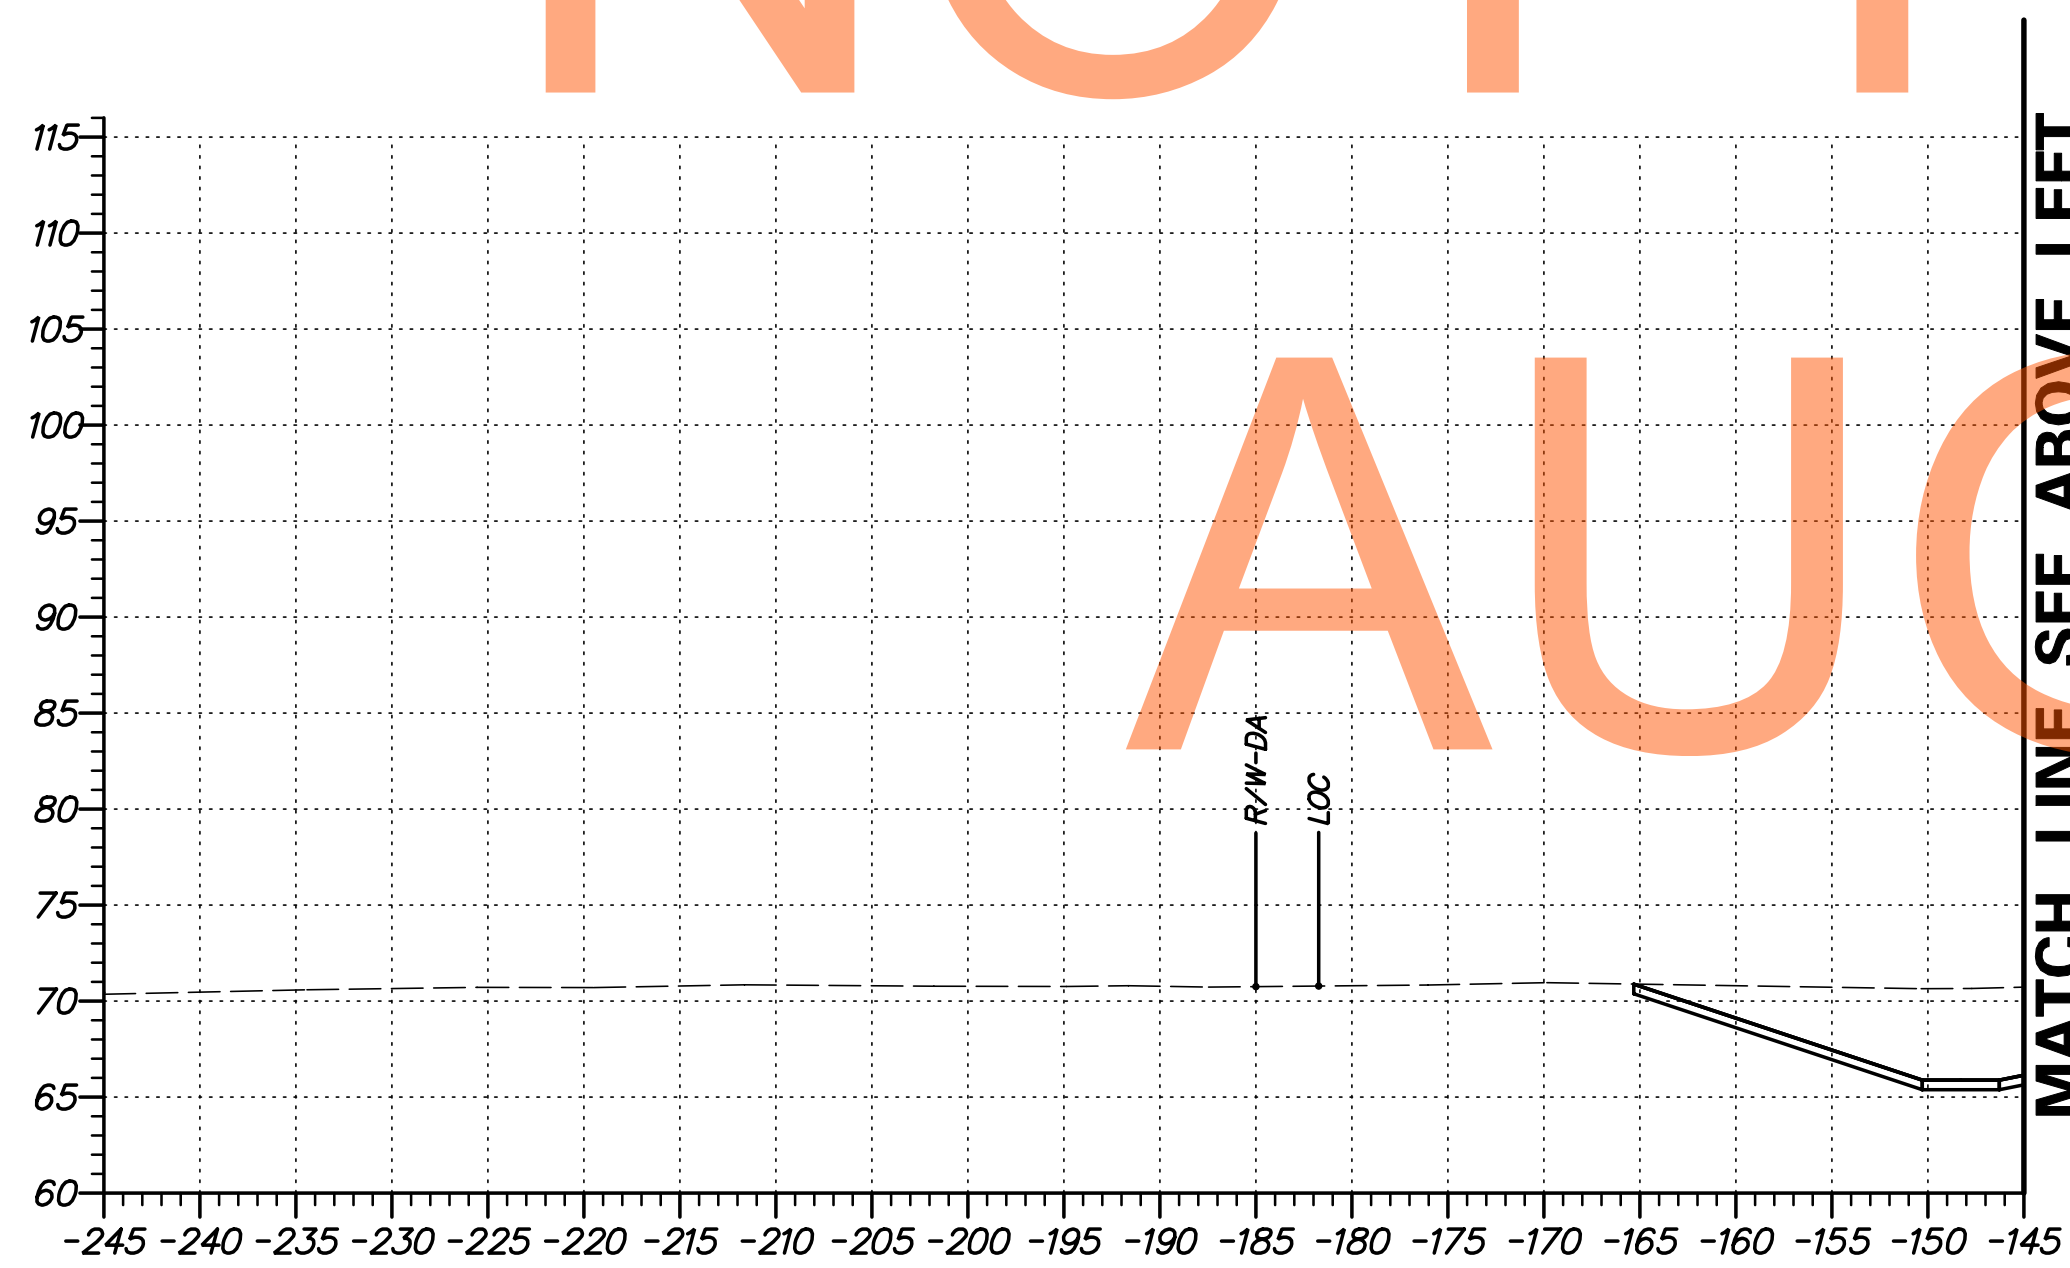


G:\60049040 US301\CIVIL\PLANS\2A\XSEC\XS232.DGN

	ADDENDUMS / REVISIONS		SCALE 0 10 20 30 FEET	<b>US 301 LEVELS ROAD TO SUMMIT BRIDGE ROAD</b>		CONTRACT T20091303	BRIDGE NO.	<b>CROSS SECTIONS US 301 MAINLINE STA. 442 + 50</b>	SHEET NO. 249
	DELAWARE DEPARTMENT OF TRANSPORTATION			COUNTY NEW CASTLE	DESIGNED BY: SS CHECKED BY: AM	TOTAL SHTS. 518			

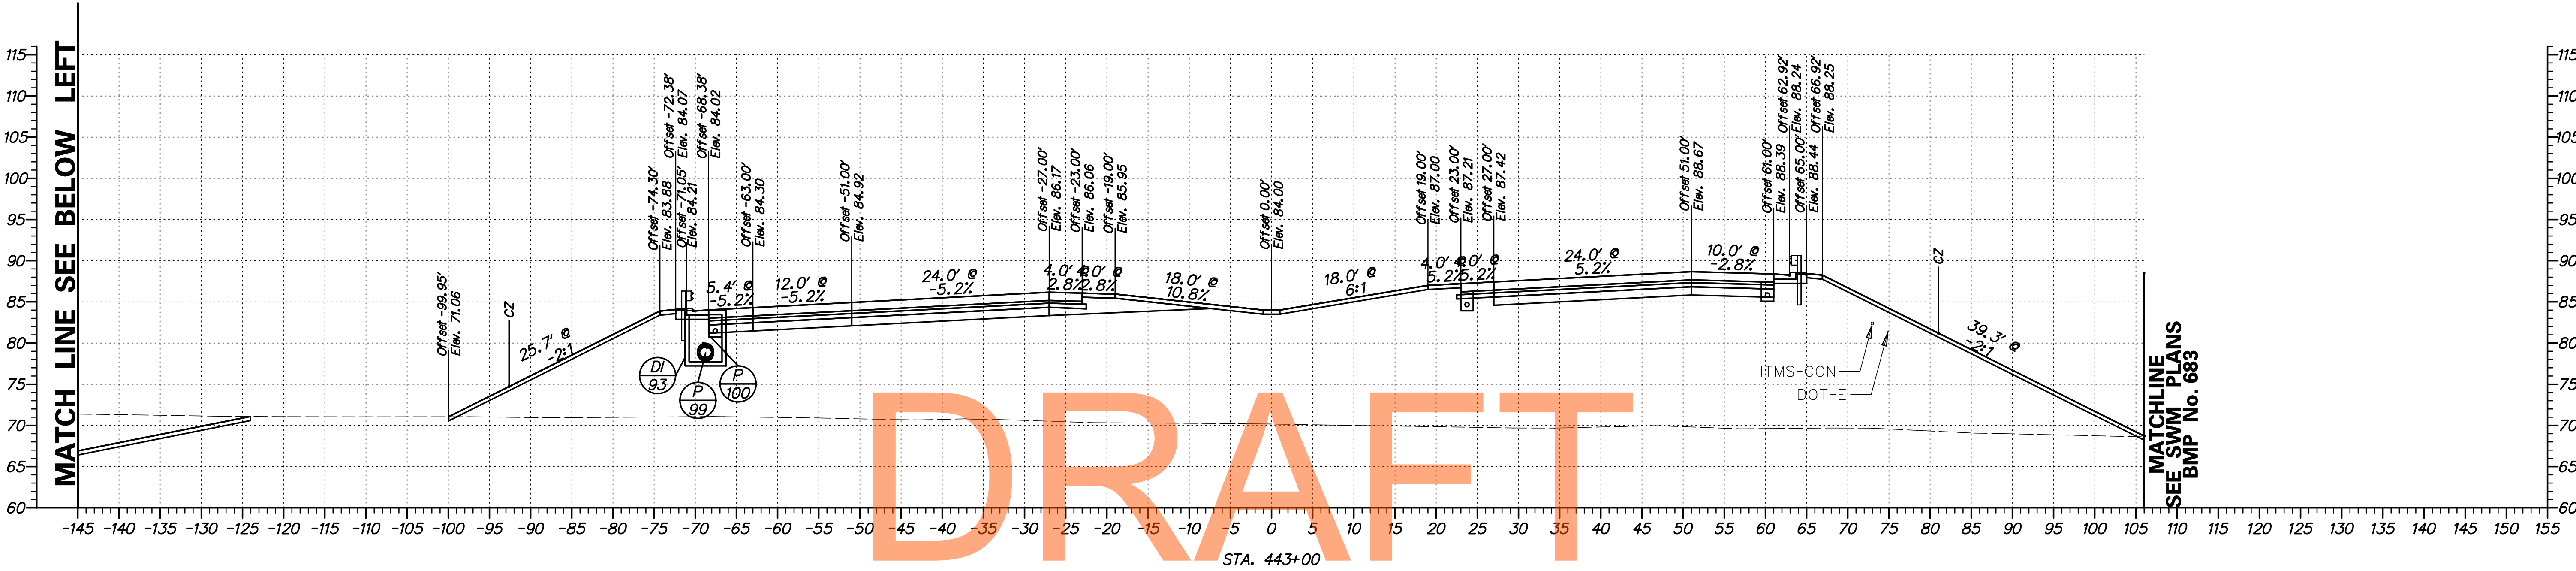

NOT FOR BIDDING

AUGUST 2015

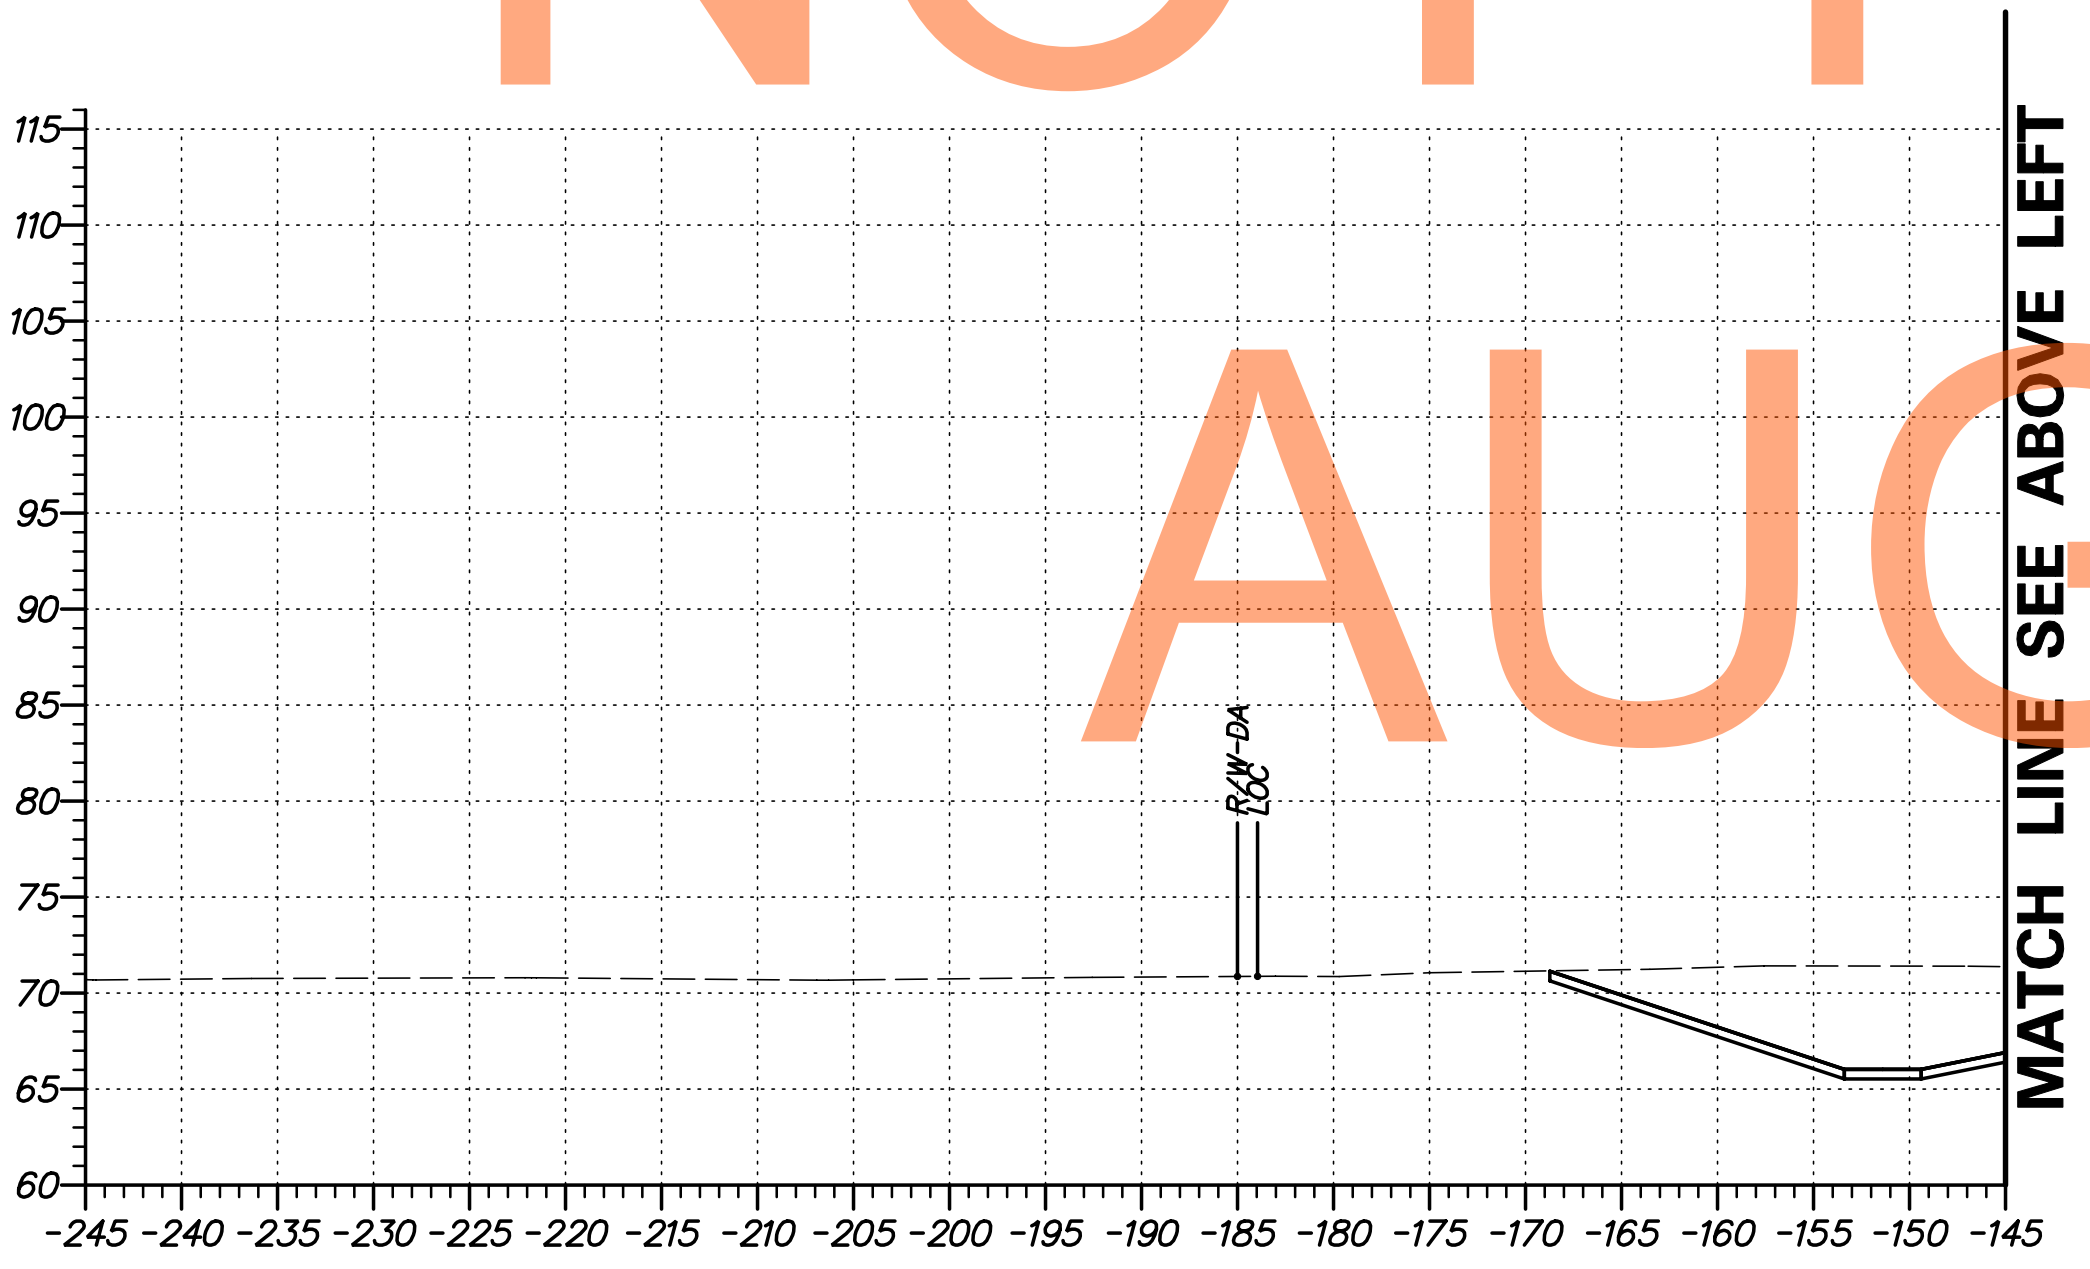

G:\60049040 US301\CIVIL\PLANS\2A\XSEC\XS233.DGN

<b>DELAWARE DEPARTMENT OF TRANSPORTATION</b>	ADDENDUMS / REVISIONS	SCALE  FEET	<b>US 301 LEVELS ROAD TO SUMMIT BRIDGE ROAD</b>	CONTRACT	BRIDGE NO.	<b>CROSS SECTIONS US 301 MAINLINE STA. 443 + 00</b>	SHEET NO.
					T20091303		
				COUNTY	CHECKED BY: AM		TOTAL SHTS.
				NEW CASTLE			518