



\$DATE_USERS BIM 360: //18-02769-023_Boyd_Crnr Maint Yd/18-02769-023_Boyd's Corner Crew Ops.rvt

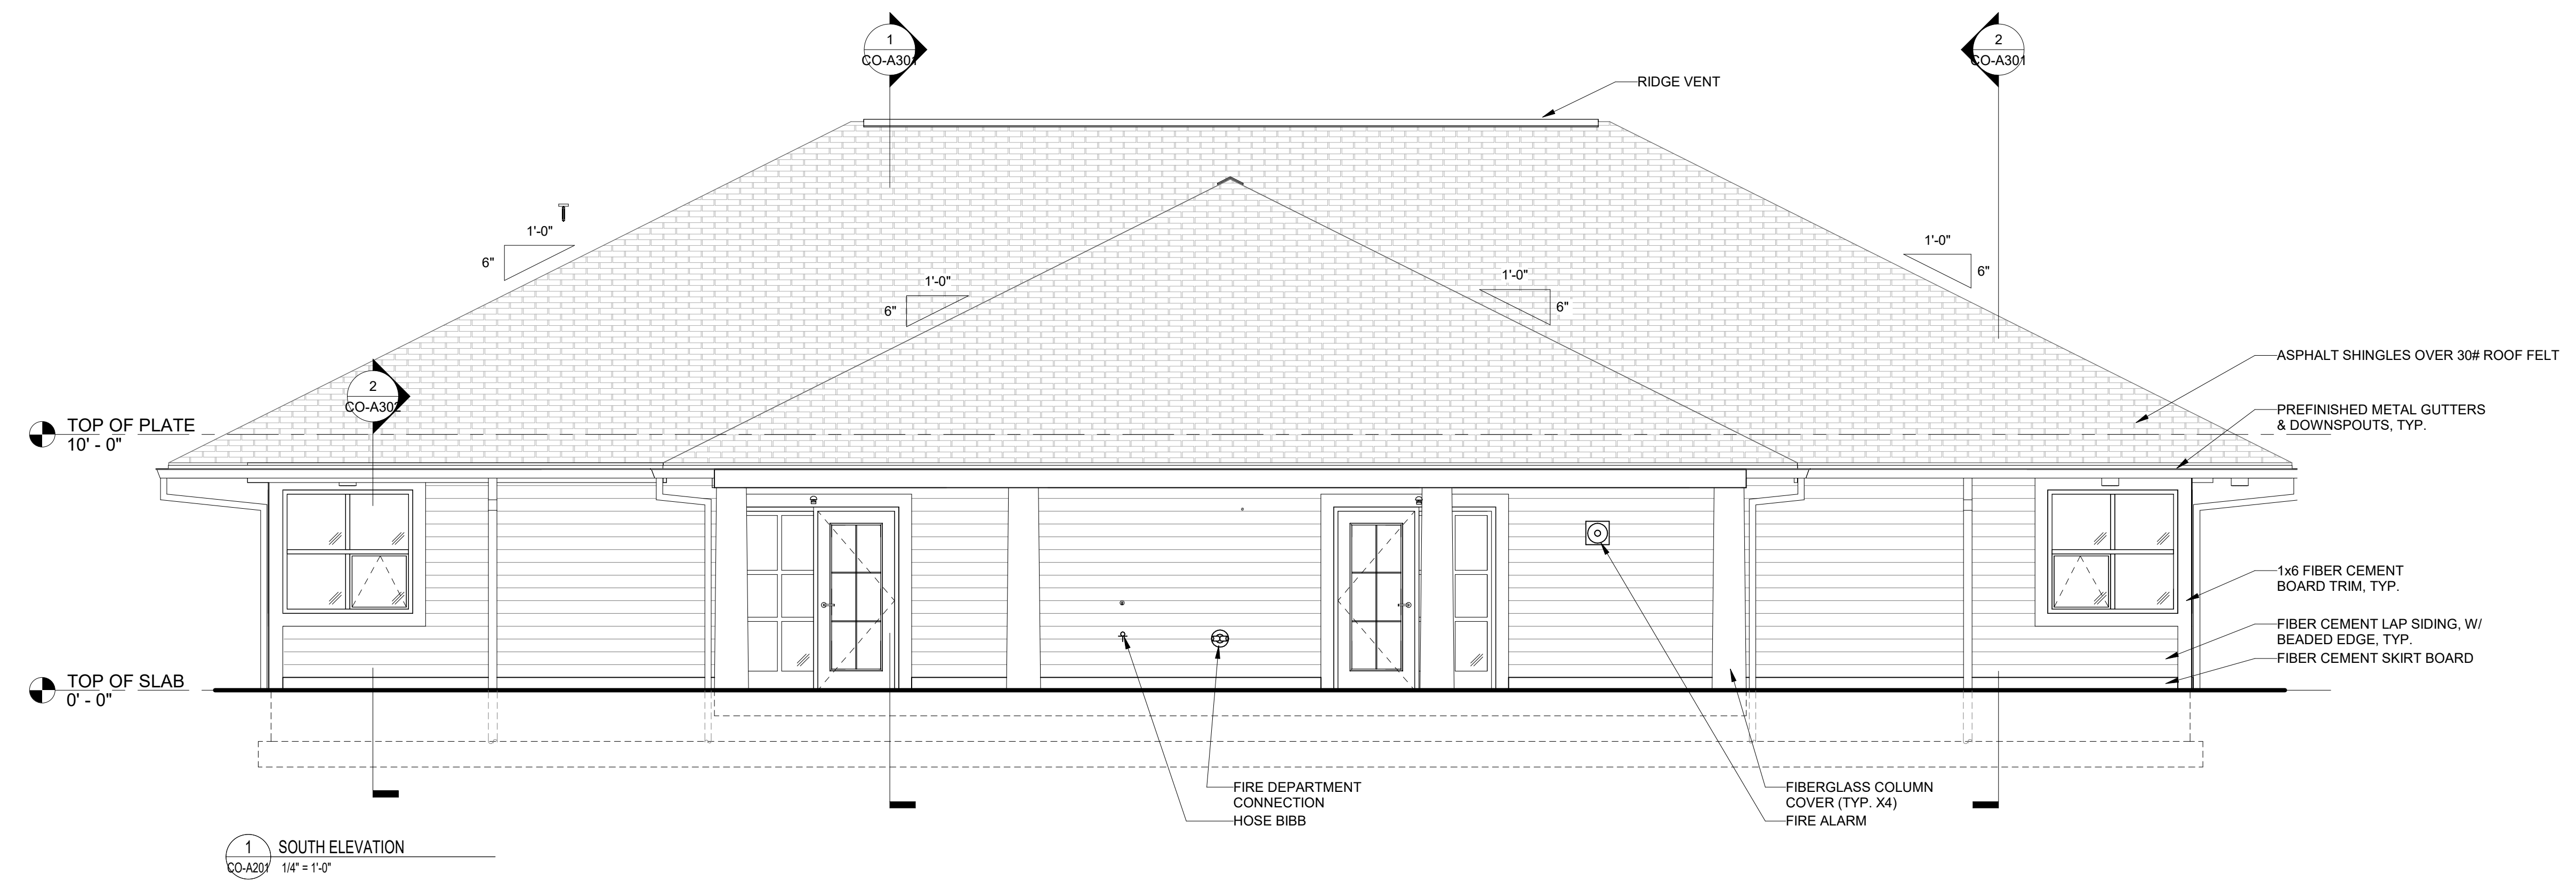

1 SOUTH ELEVATION
 CO-A201 1/4" = 1'-0"

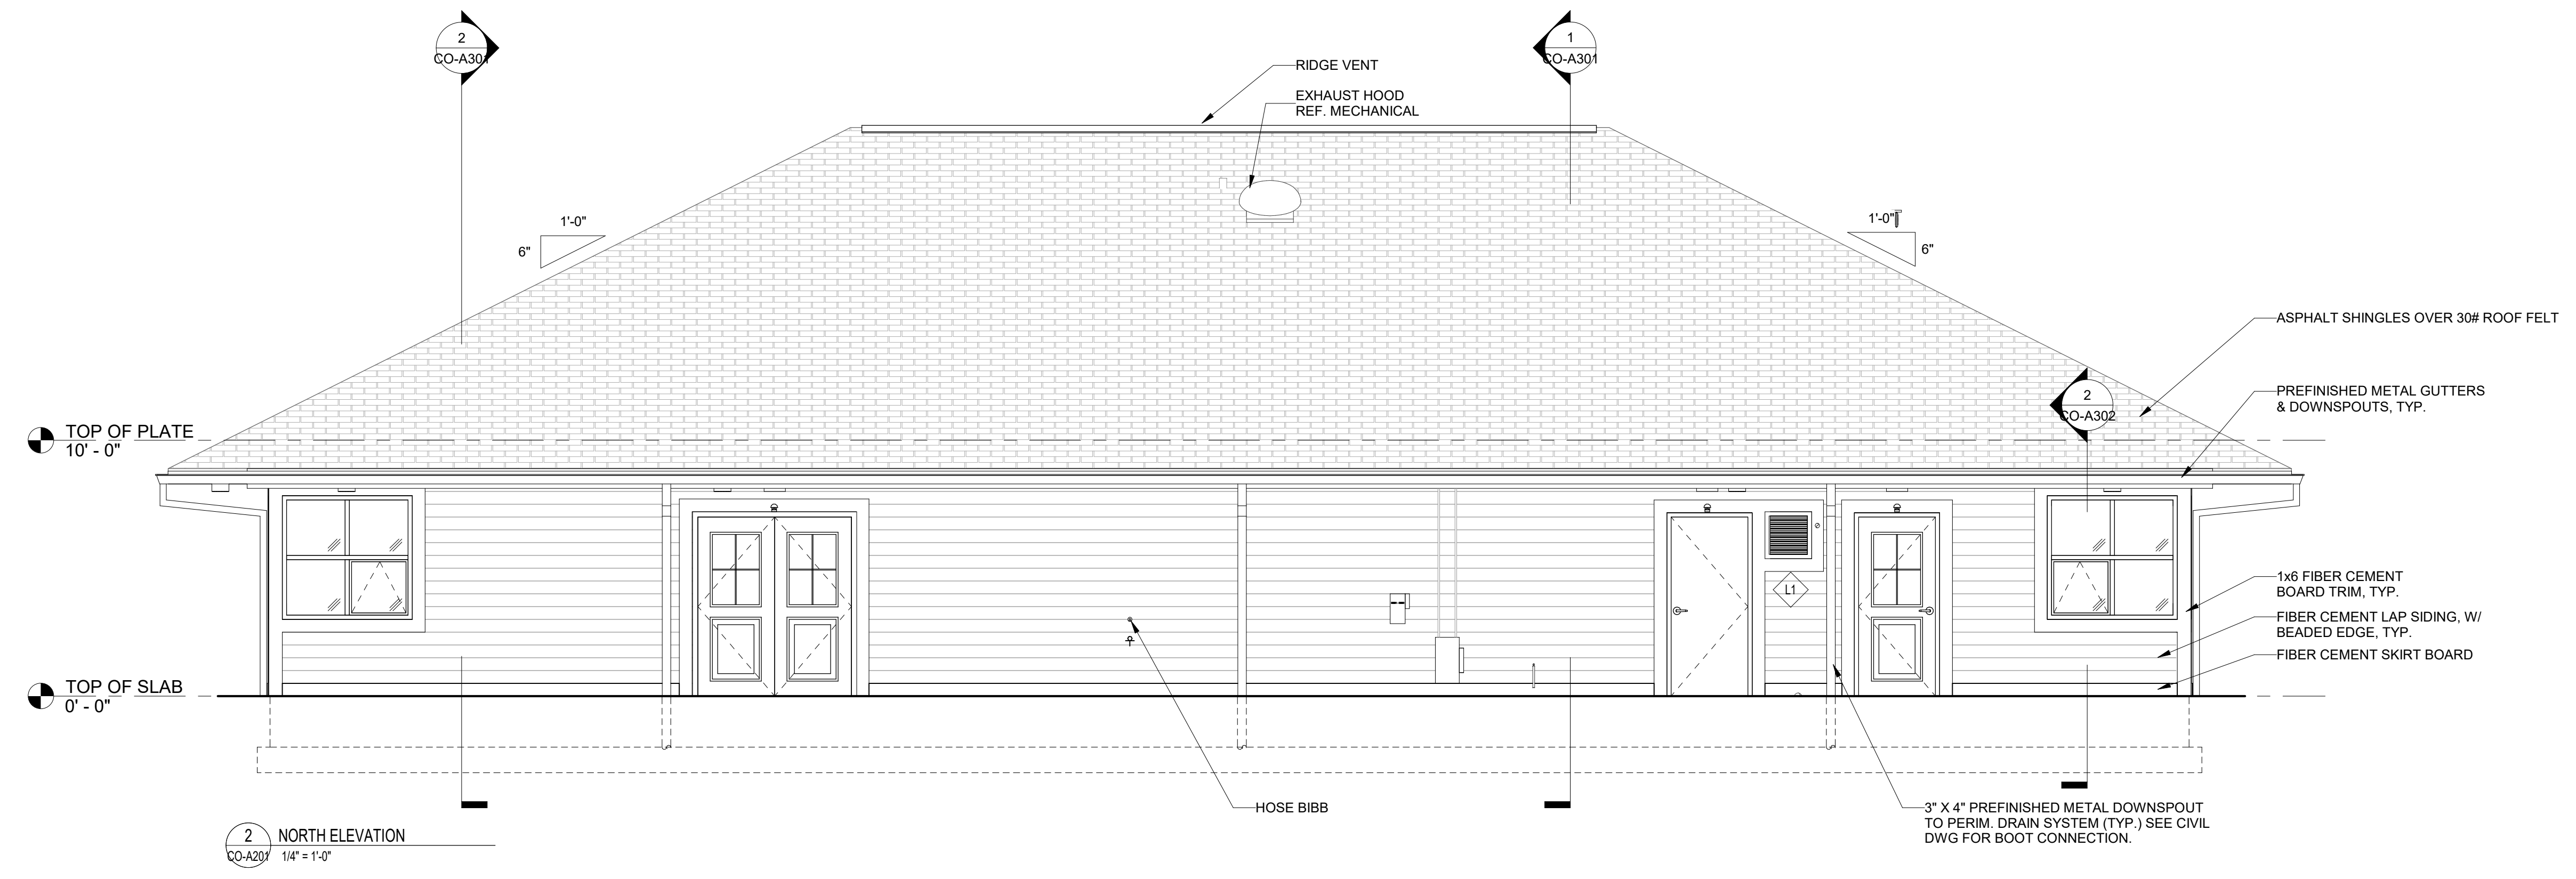

2 NORTH ELEVATION
 CO-A201 1/4" = 1'-0"

CO-A201

| | | | | | | | | |
|-----------------------|--|---|--|------------|------------------|-----------|--------------------------------|---------|
| ADDENDUMS / REVISIONS | | BOYD'S CORNER MAINTENANCE YARD- CREW OPERATIONS BUILDING | | CONTRACT | BRIDGE NO. | N/A | EXTERIOR ELEVATIONS | SECTION |
| | | | | T201980103 | DESIGNED BY: DCH | JMT | | |
| | | | | COUNTY | CHECKED BY: KNM | SHEET NO. | | |
| | | NEW CASTLE | | | | | | |