
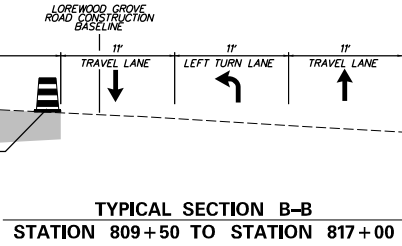



TEMPORARY PAVEMENT MARKINGS LEGEND		
SYMBOL	ITEM	QUANTITY
(A)	4" SOLID WHITE TEMPORARY MARKING, PAINT (ITEM 817003)	1,724 LF
(B)	4" SOLID DOUBLE YELLOW (4"-6"-4") TEMPORARY MARKING, PAINT (ITEM 817003)	1,564 LF
(C)	4" WHITE AUXILIARY LANE (3" STRIPE, 9" GAP) TEMPORARY MARKING, PAINT (ITEM 817003)	166 LF
(D)	TEMPORARY PAVEMENT SYMBOL, PAINT (ITEM 817004)	73 SF

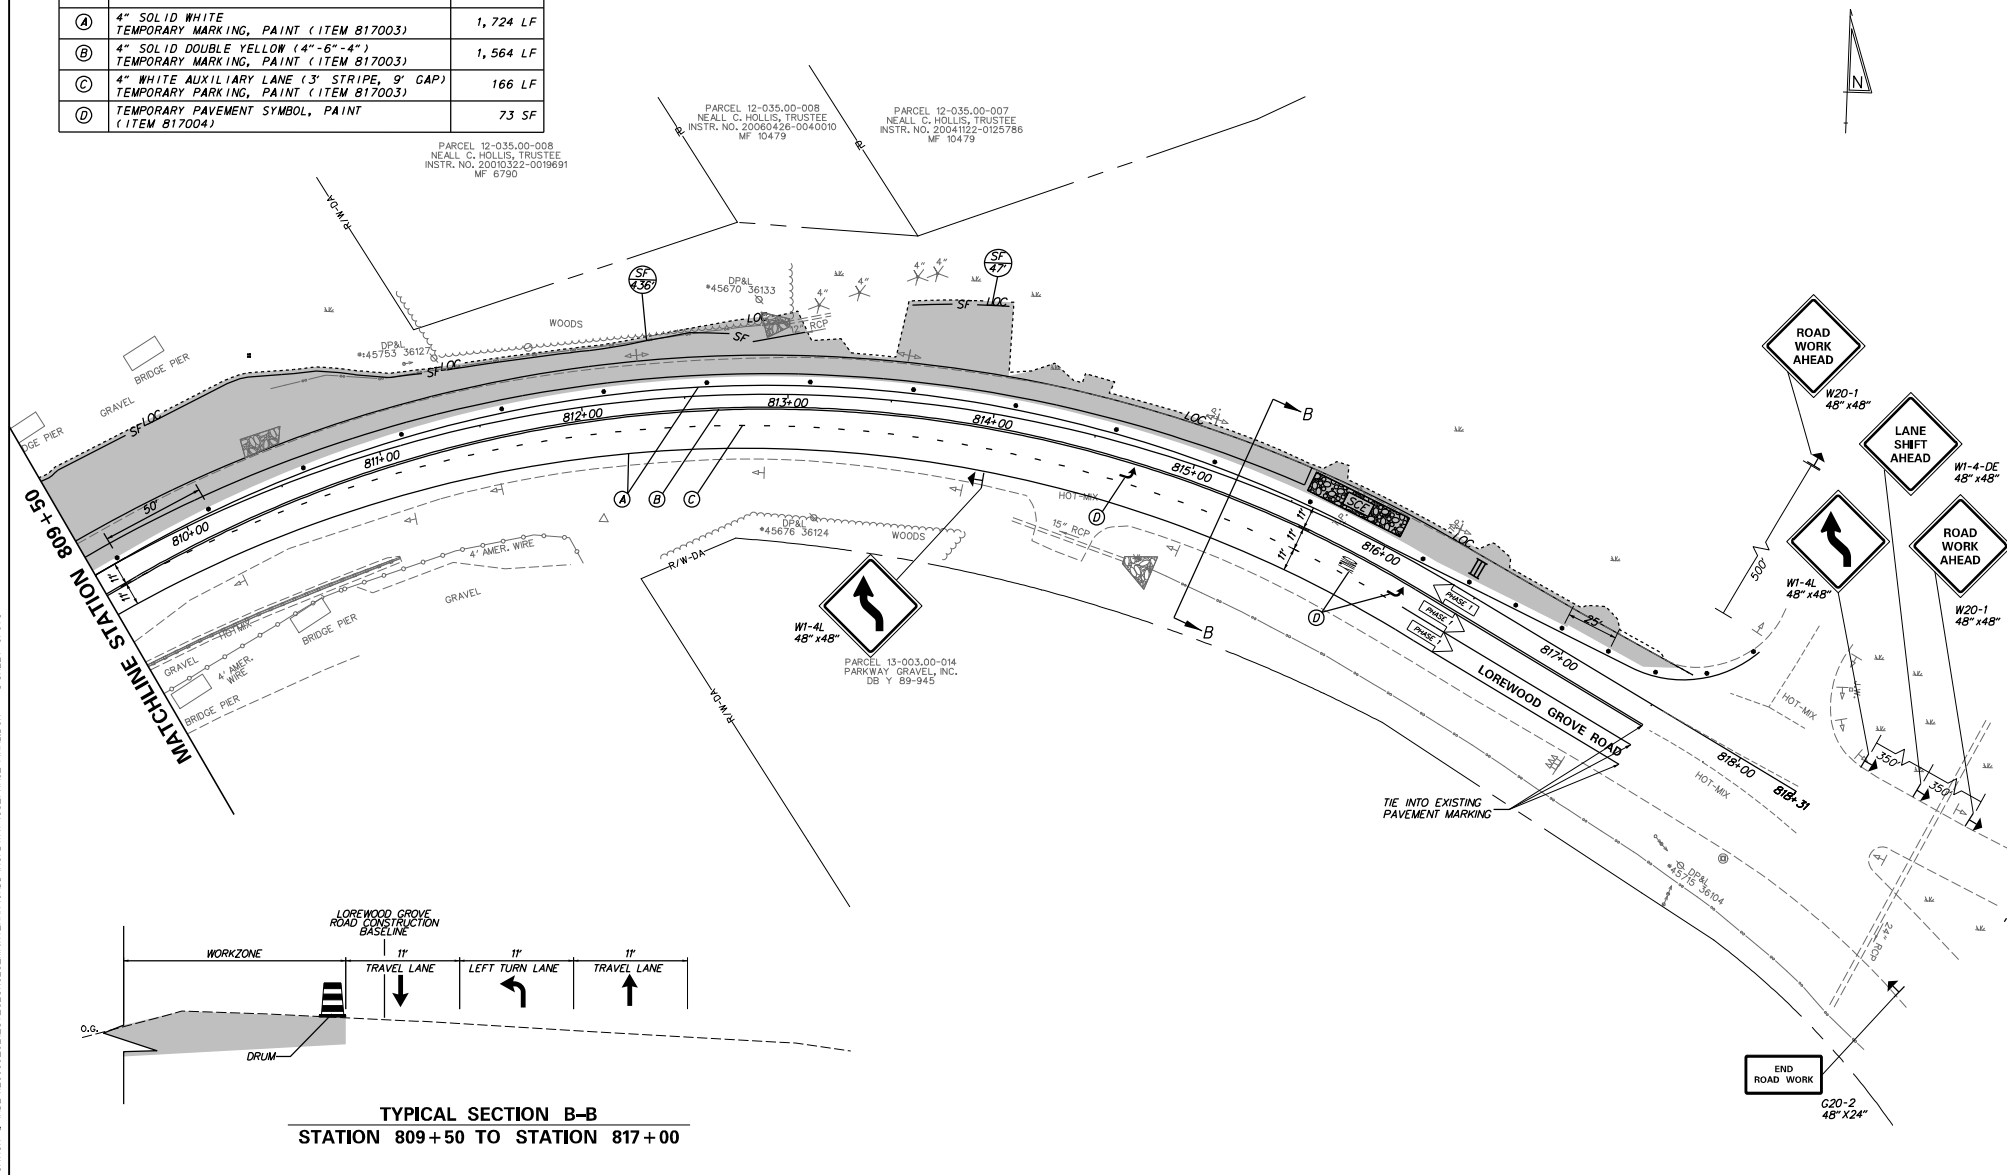

PLOTTED BY: BBOUGHERTY DATE: 4/18/2017
 FILE LOCATION: Q:\INR\120995-02\13-ST. GEORGES MAINTENANCE YARD\ROADWAY\CS-PHASE-FINAL.DGN [SHEET: 0901]

DELAWARE
DEPARTMENT OF TRANSPORTATION

ADDENDUMS / REVISIONS

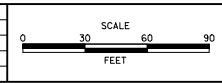

ST. GEORGES
MAINTENANCE YARD
ENTRANCE IMPROVEMENTS

CONTRACT	BRIDGE NO.	N/A
T201780102	DESIGNED BY:	ABF
COUNTY	CHECKED BY:	WJD
NEW CASTLE		

CONSTRUCTION PHASING, M.O.T. AND EROSION CONTROL PLAN	SHEET NO.	18
	TOTAL SHTS.	40