
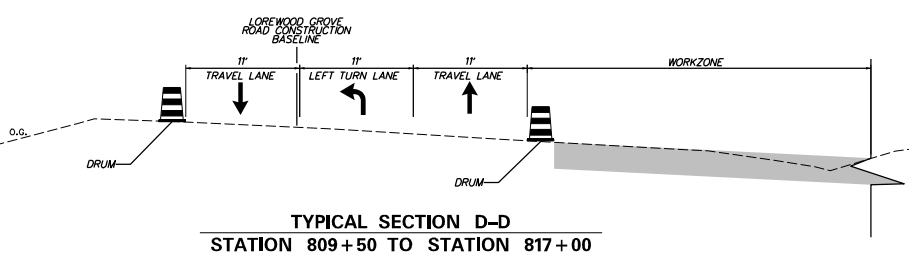



TEMPORARY PAVEMENT MARKINGS LEGEND		
SYMBOL	ITEM	QUANTITY
(A)	4" SOLID WHITE TEMPORARY MARKING, PAINT (ITEM 817003)	1,685 LF
(B)	4" SOLID DOUBLE YELLOW (4"-6"-4") TEMPORARY MARKING, PAINT (ITEM 817003)	1,310 LF
(C)	4" WHITE AUXILIARY LANE (3' STRIPE, 9' GAP) TEMPORARY MARKING, PAINT (ITEM 817003)	174 LF
(D)	TEMPORARY PAVEMENT SYMBOL, PAINT (ITEM 817004)	73 SF

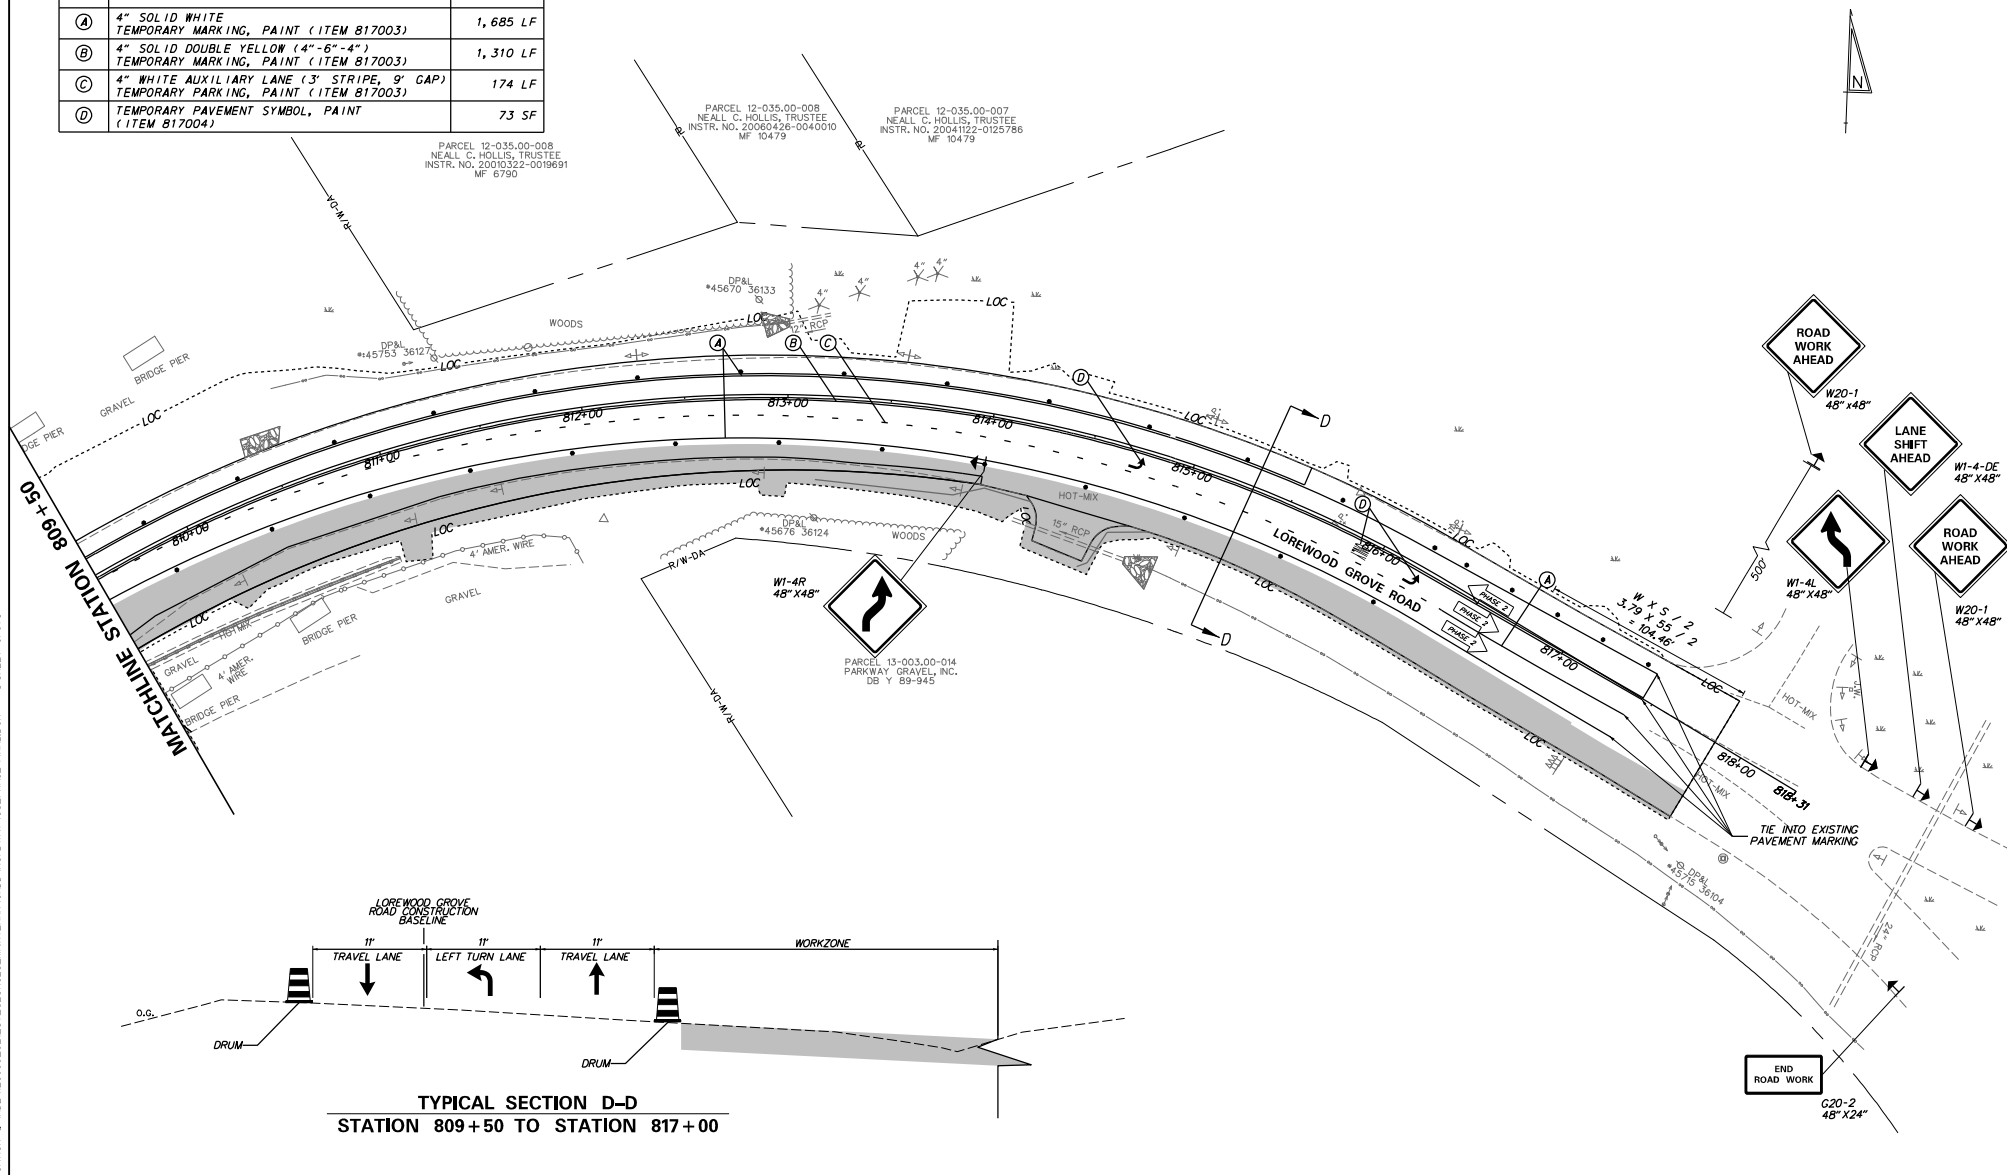

PLOTTED BY: BBOUGHERTY DATE: 4/18/2017
 FILE LOCATION: G:\INR\120995-02\13-T-GEORGES_MAINTENANCE_YARD_ROADWAY_CS_PHASE_FINAL.DWG [SHEET: 0901]

DELAWARE DEPARTMENT OF TRANSPORTATION

ADDENDUMS / REVISIONS

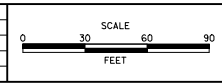

ST. GEORGES MAINTENANCE YARD ENTRANCE IMPROVEMENTS

CONTRACT	BRIDGE NO.	N/A
T201780102	DESIGNED BY:	ABF
COUNTY	CHECKED BY:	WJD
NEW CASTLE		

CONSTRUCTION PHASING, M.O.T. AND EROSION CONTROL PLAN	SHEET NO.	20
	TOTAL SHTS.	40