



CONSTRUCTION PHASING LEGEND	
	WORK AREA PHASE 2
	STRUCTURE MOUNTED TEMPORARY CONCRETE BARRIER
	PHASING TRAFFIC FLOW ARROW
	WARNING SIGN
	PLASTIC DRUM
	ARROW PANEL
	TRUCK MOUNTED ATTENUATOR
	BARRICADE, TYPE 3
	TYPE 2 ATTENUATOR

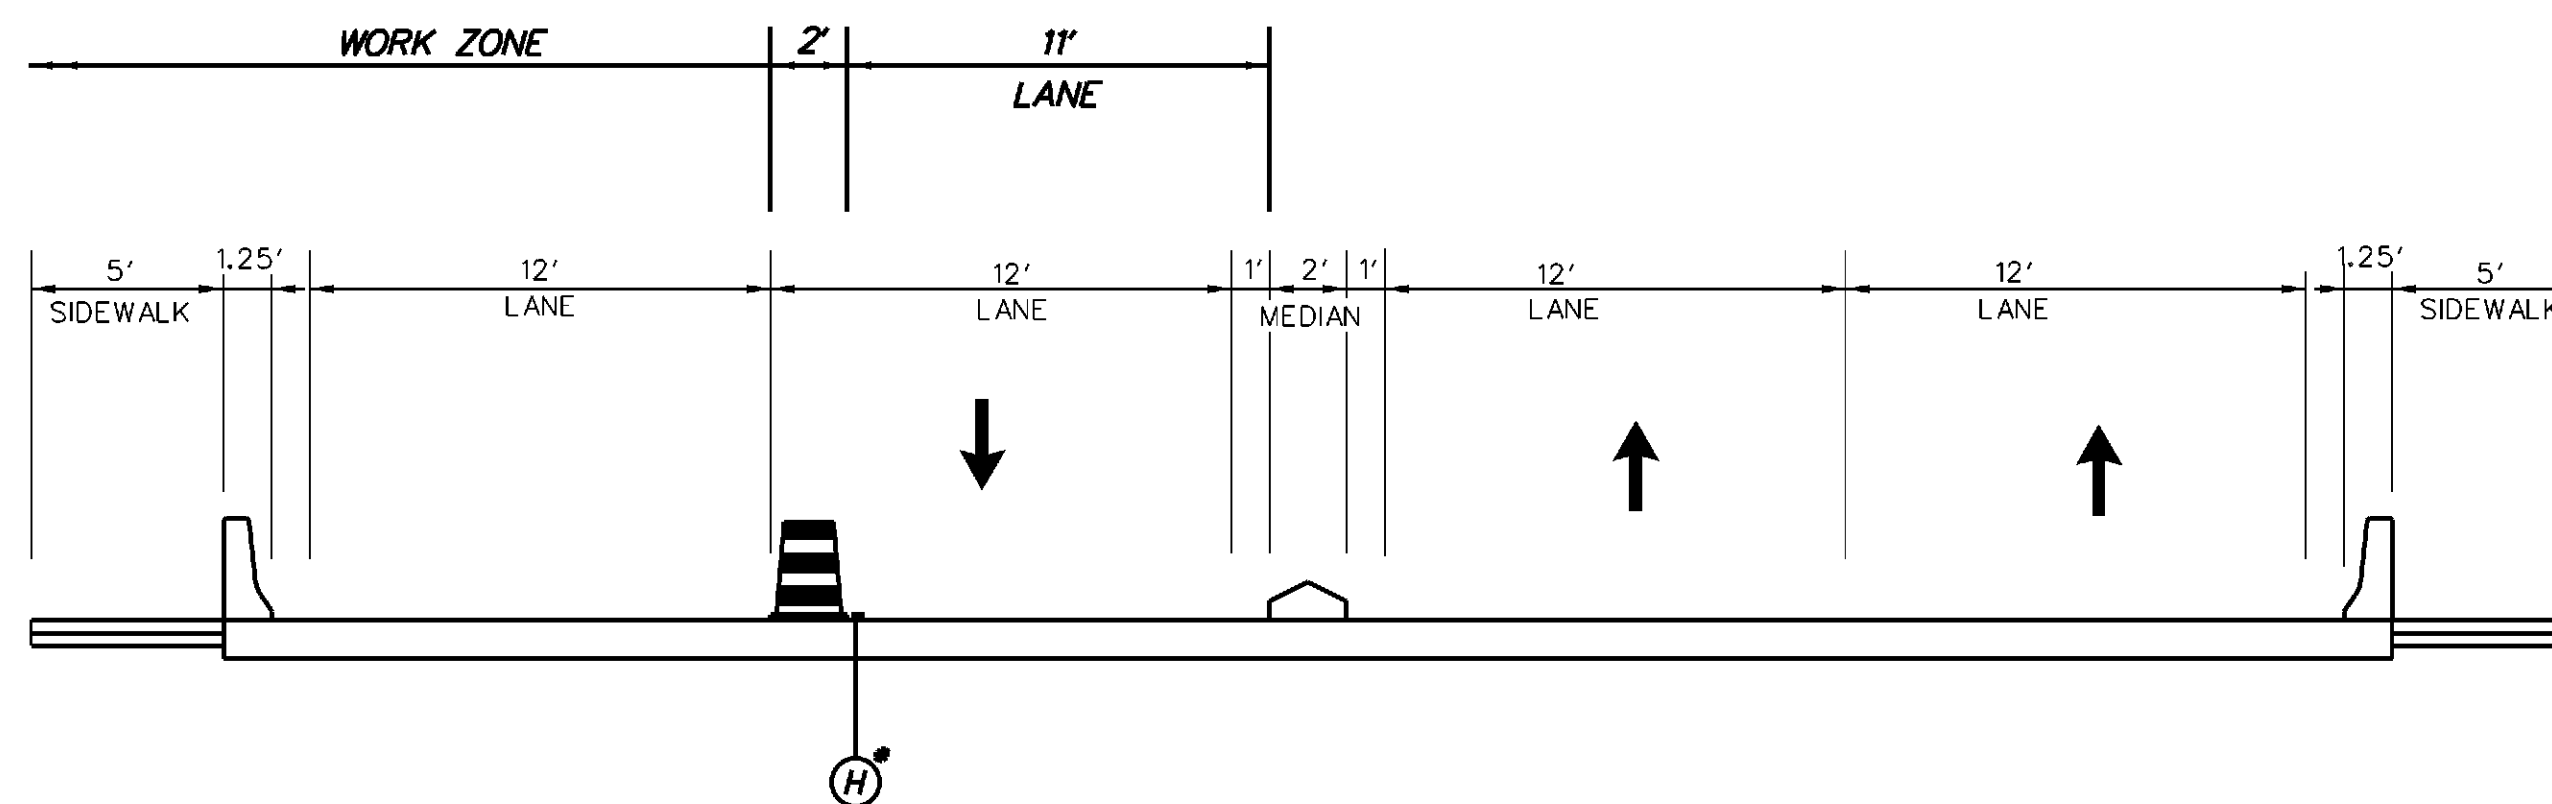


* TEMPORARY STRIPING NOT LOCATED ON OPEN GRID STEEL BRIDGE DECK
TYPICAL SECTION BRIDGE 1-693
 N.T.S.

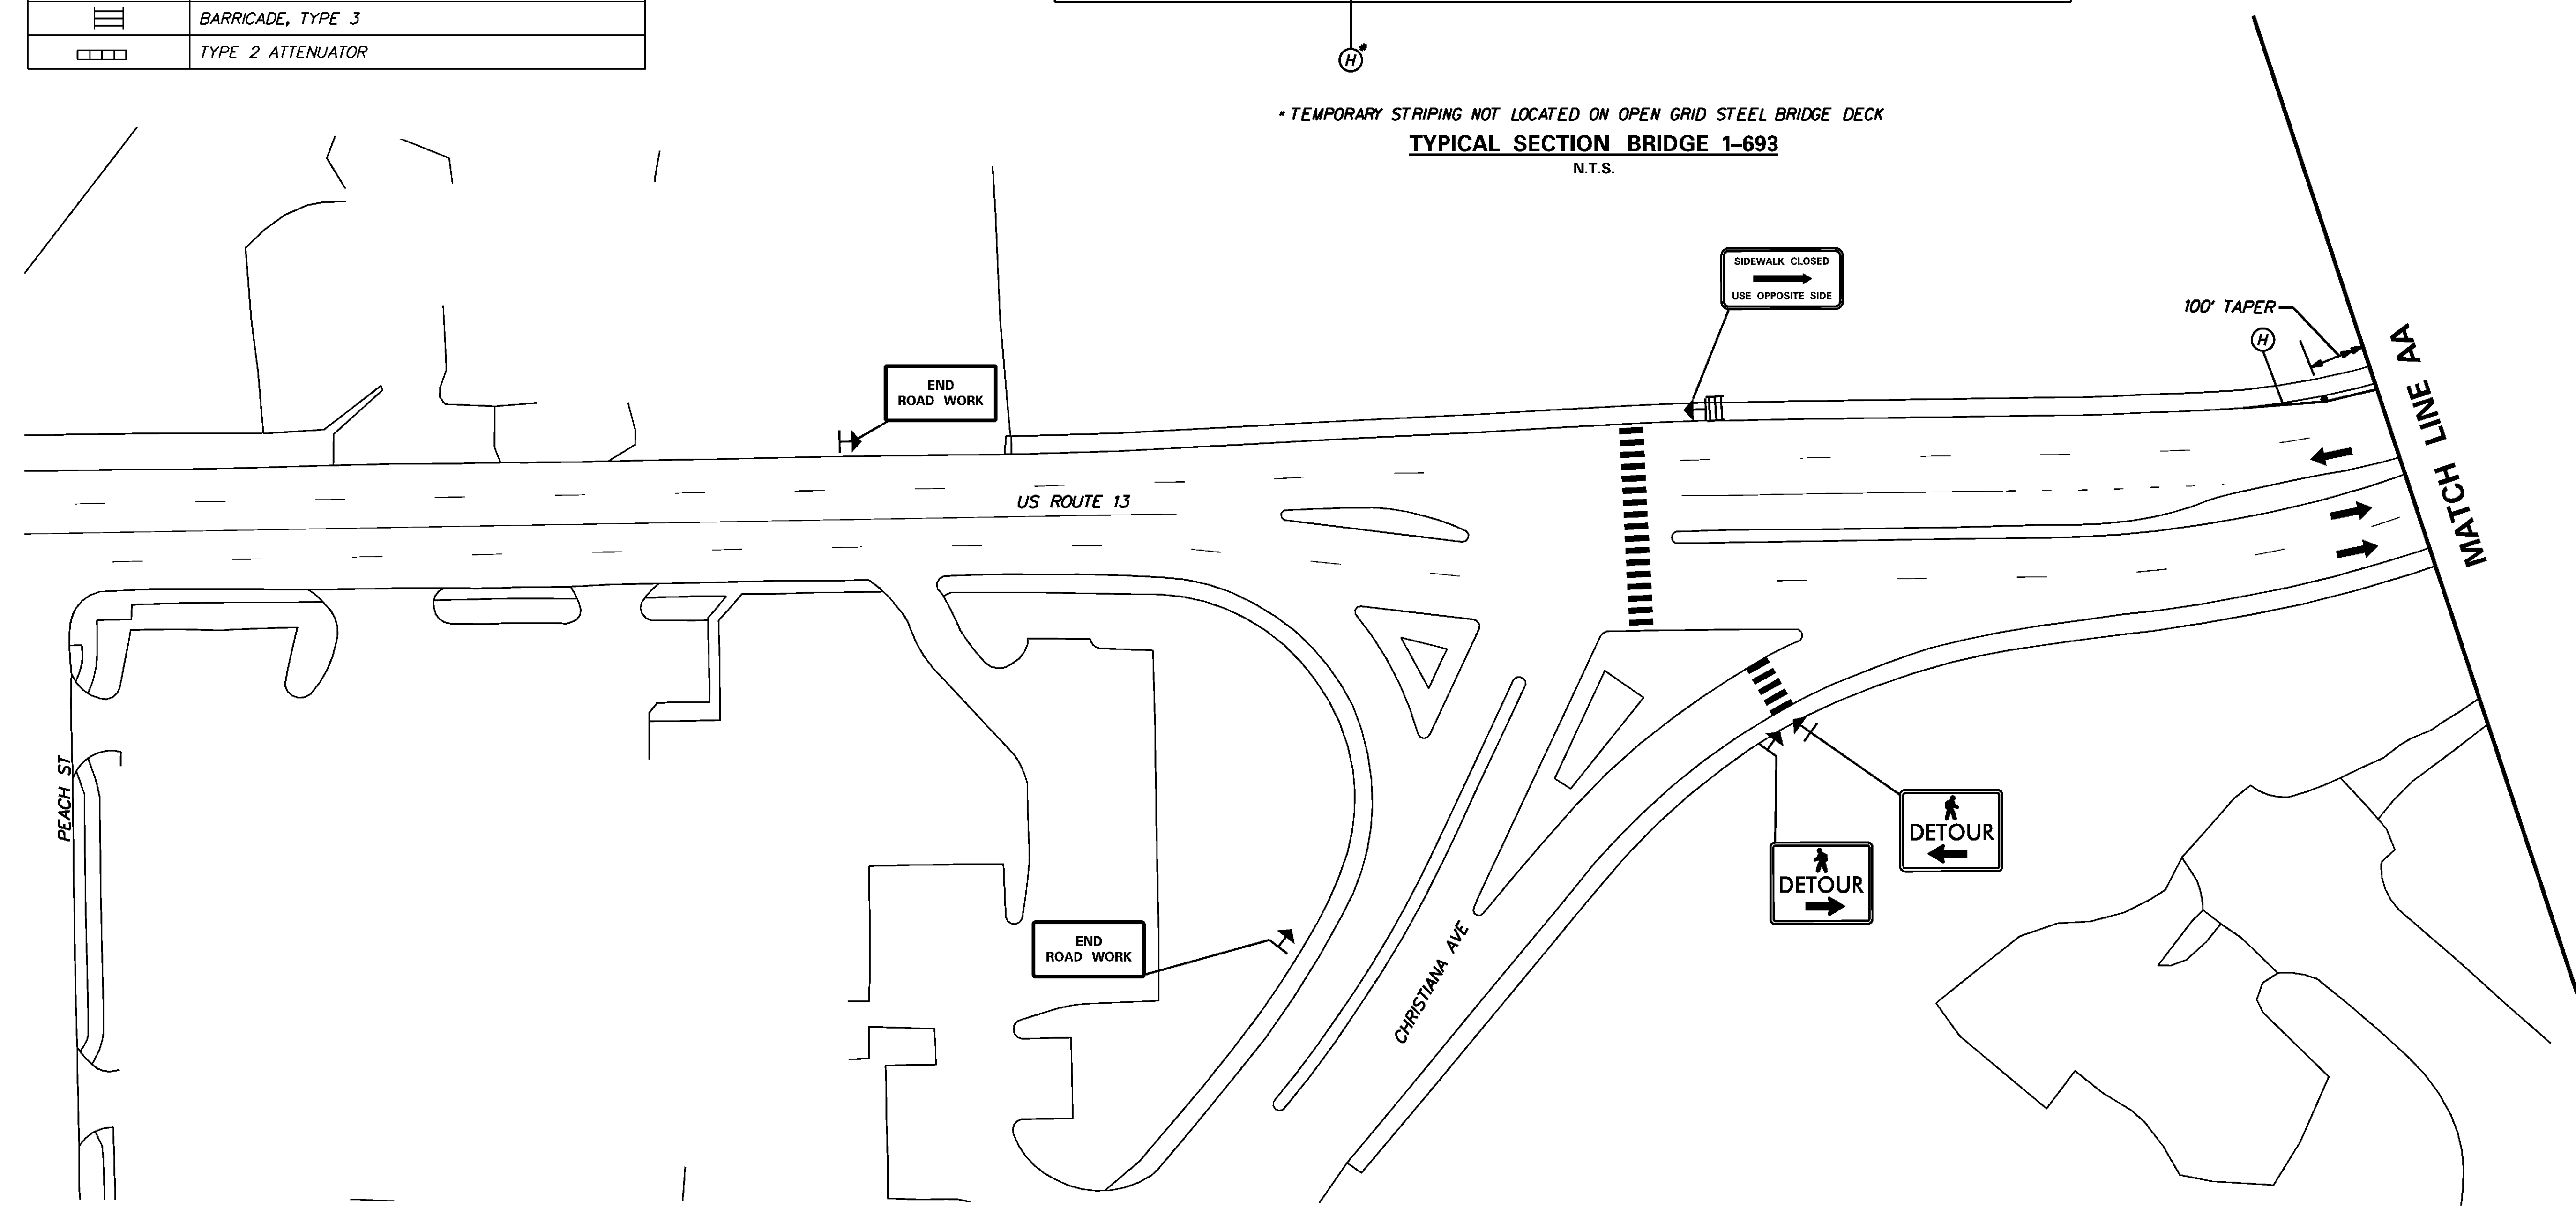


TEMPORARY PAVEMENT MARKINGS LEGEND		
SYMBOL	ITEM	QUANTITY
(H)	4" SOLID WHITE TEMPORARY TAPE PAVEMENT STRIPING (ITEM 748525)	45 LF
(P)	WHITE TEMPORARY TAPE PAVEMENT SYMBOL (ITEM 748527)	350 SF

CONSTRUCTION PHASING LEGEND	
	WORK AREA PHASE 2
	STRUCTURE MOUNTED TEMPORARY CONCRETE BARRIER
	PHASING TRAFFIC FLOW ARROW
	WARNING SIGN
	PLASTIC DRUM
	ARROW PANEL
	TRUCK MOUNTED ATTENUATOR
	BARRICADE, TYPE 3
	TYPE 2 ATTENUATOR

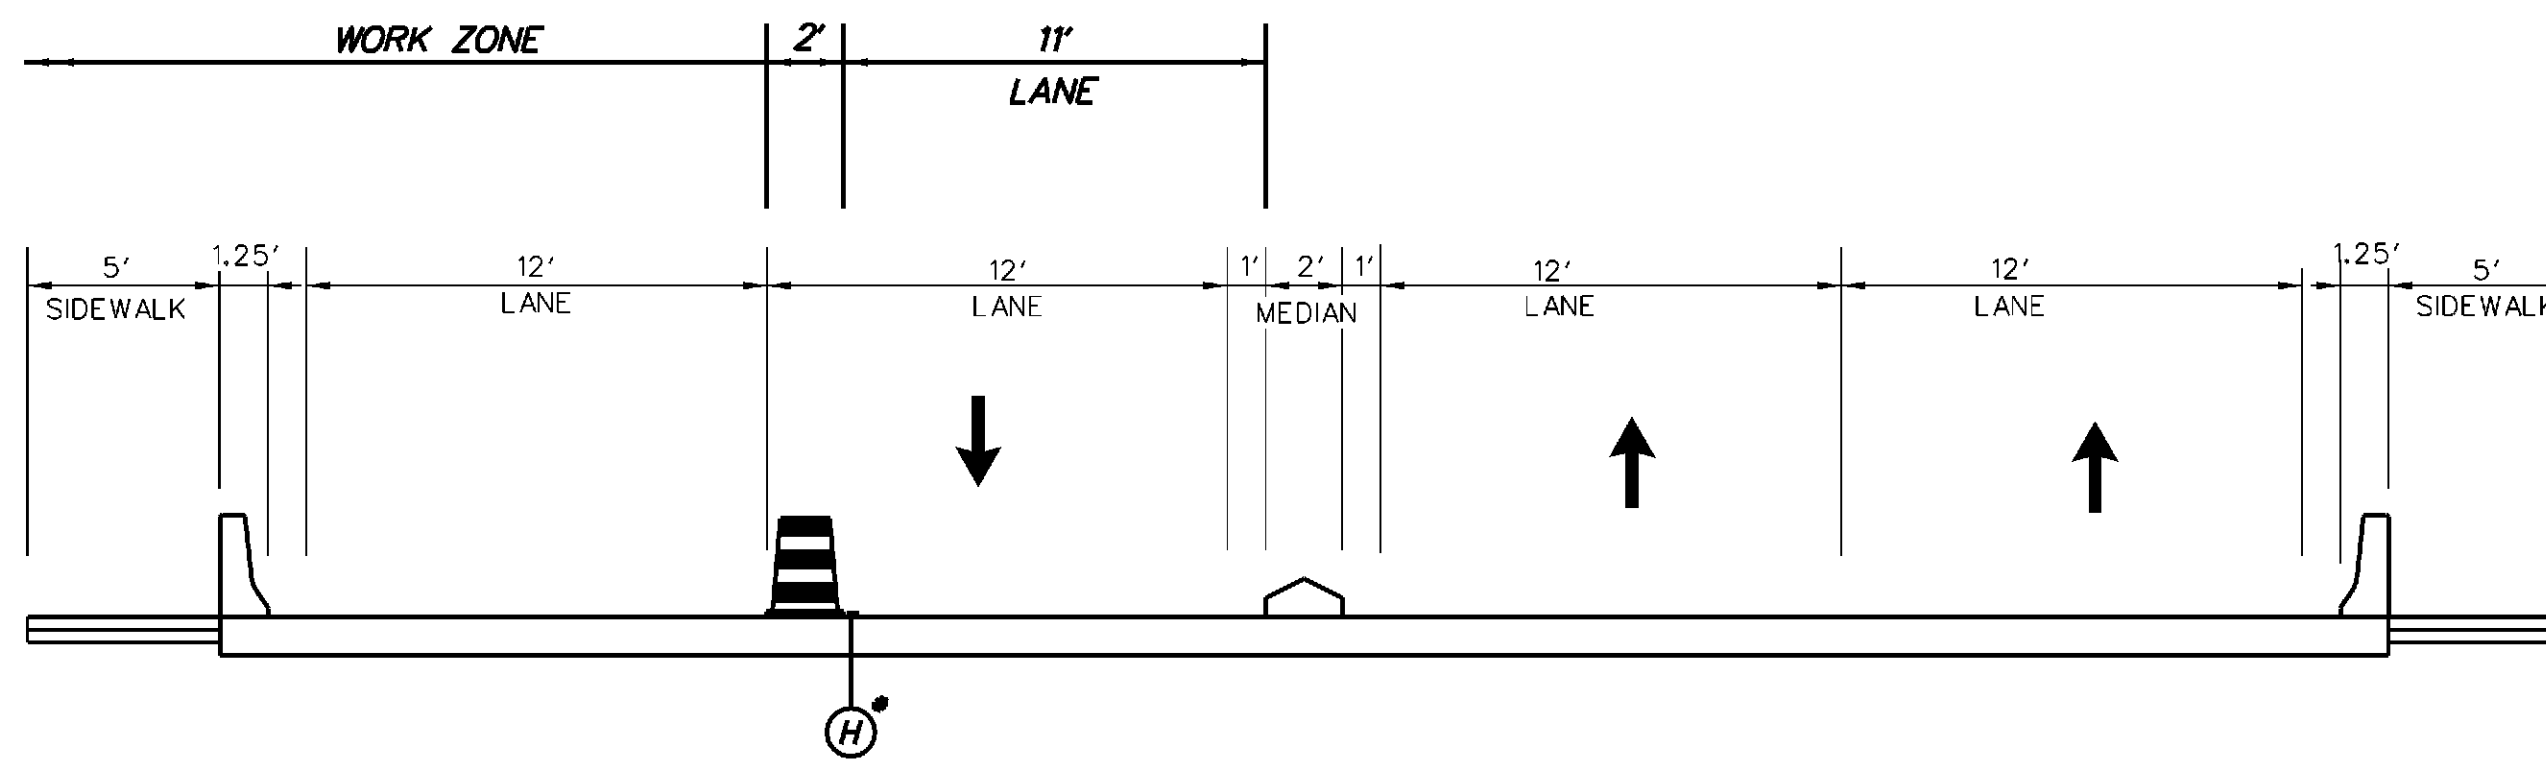


* TEMPORARY STRIPING NOT LOCATED ON OPEN GRID STEEL BRIDGE DECK


TYPICAL SECTION BRIDGE 1-693
N.T.S.

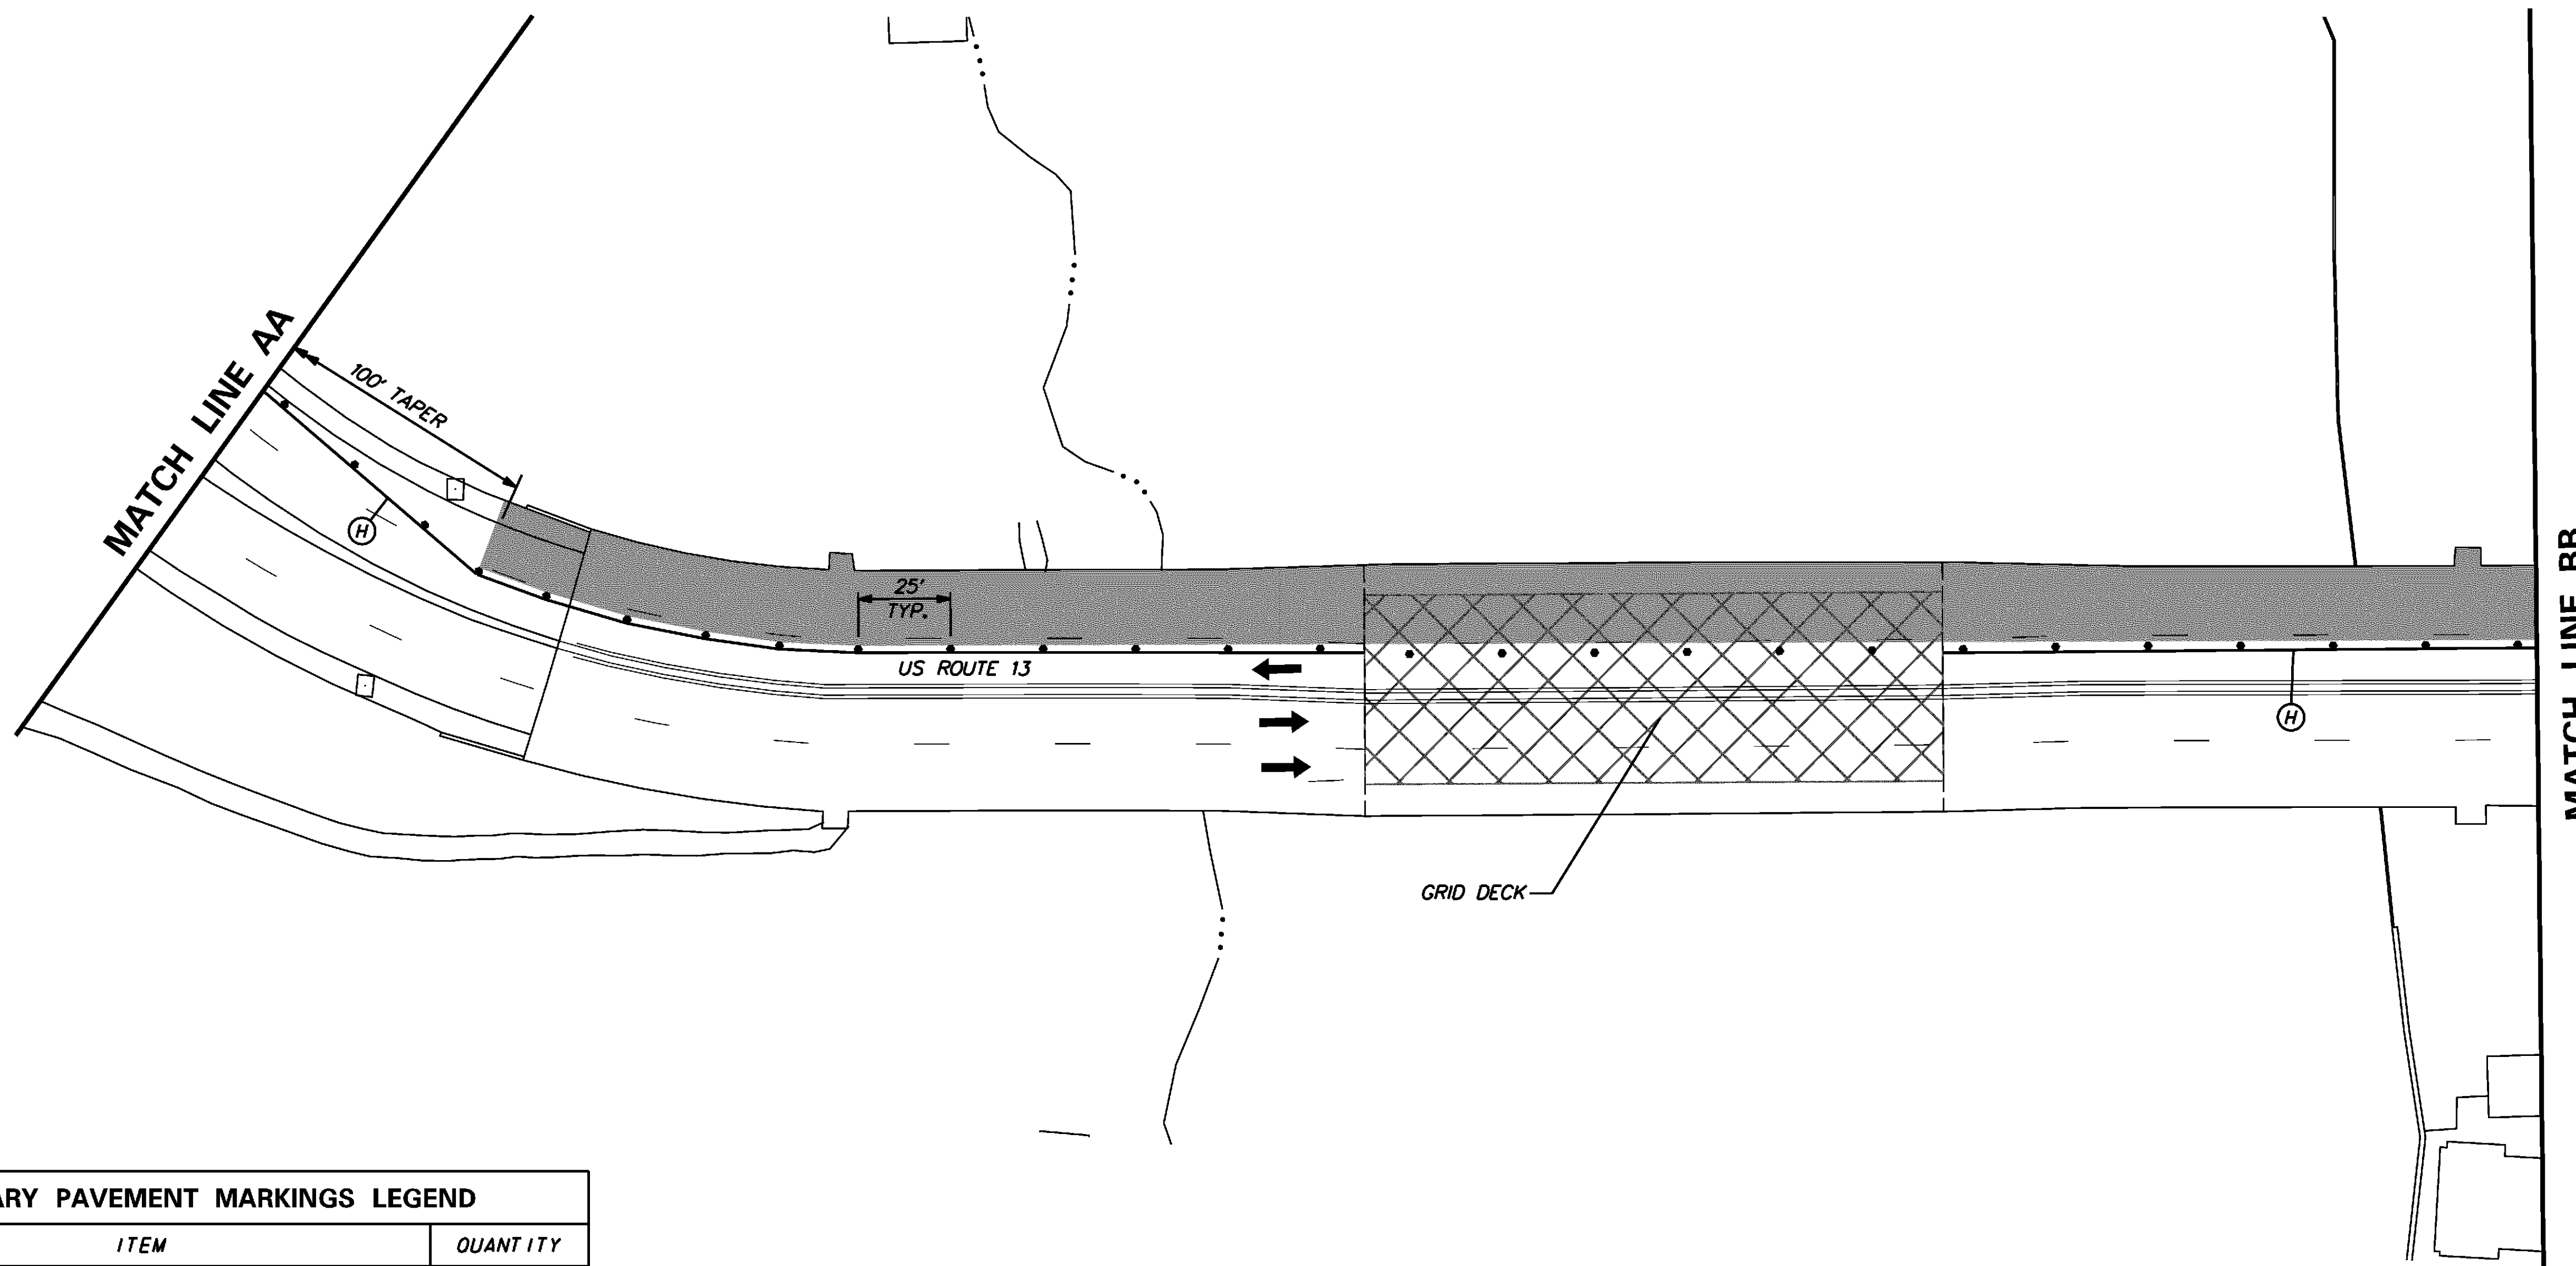

TEMPORARY PAVEMENT MARKINGS LEGEND		
SYMBOL	ITEM	QUANTITY
(H)	4" SOLID WHITE TEMPORARY TAPE PAVEMENT STRIPING (ITEM 748525)	505 LF

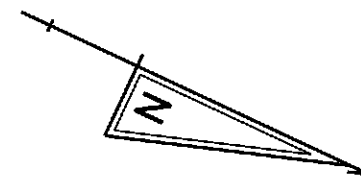


$W = 15'$
 $S = 25 \text{ MPH}$
 $L = (W * S * S) / 60$
 $L = 160'$

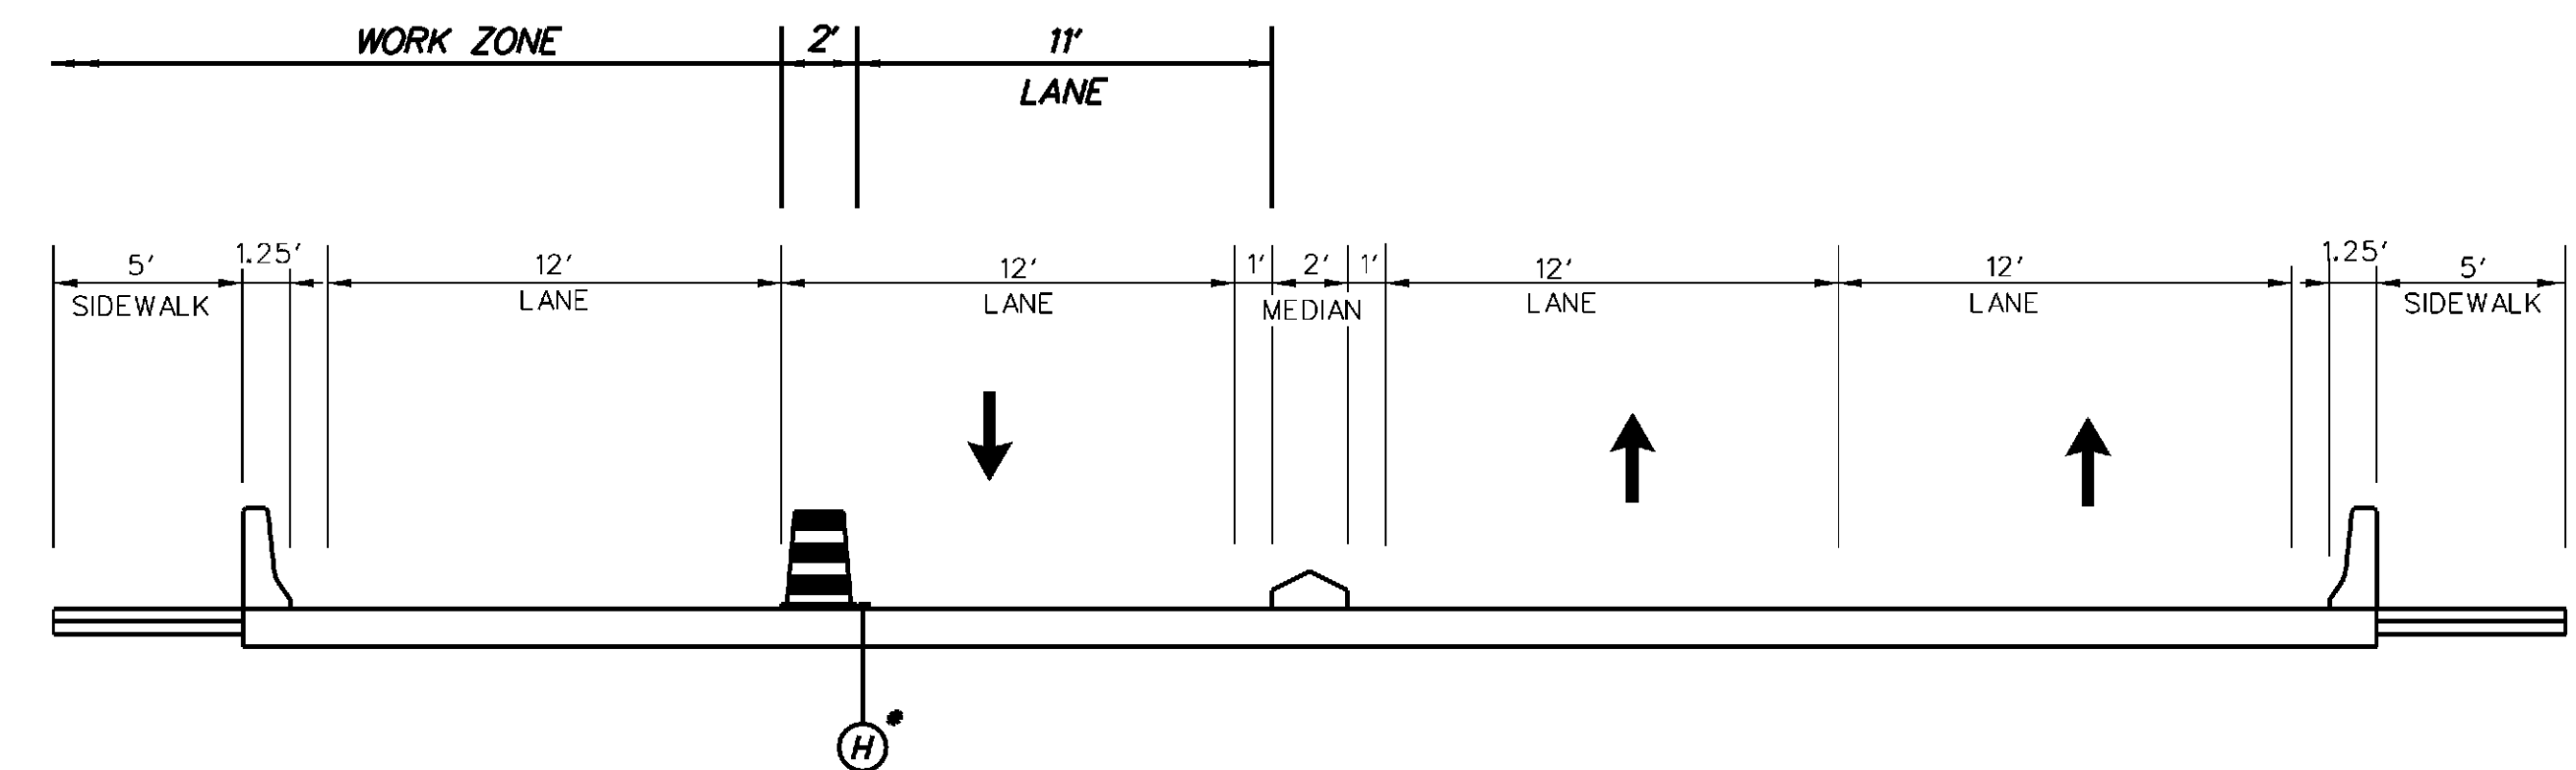

* TEMPORARY STRIPING NOT LOCATED ON OPEN GRID STEEL BRIDGE DECK
TYPICAL SECTION BRIDGE 1-693
 N.T.S.

CONSTRUCTION PHASING LEGEND	
	WORK AREA PHASE 2
	STRUCTURE MOUNTED TEMPORARY CONCRETE BARRIER
	PHASING TRAFFIC FLOW ARROW
	WARNING SIGN
	PLASTIC DRUM
	ARROW PANEL
	TRUCK MOUNTED ATTENUATOR
	BARRICADE, TYPE 3
	TYPE 2 ATTENUATOR

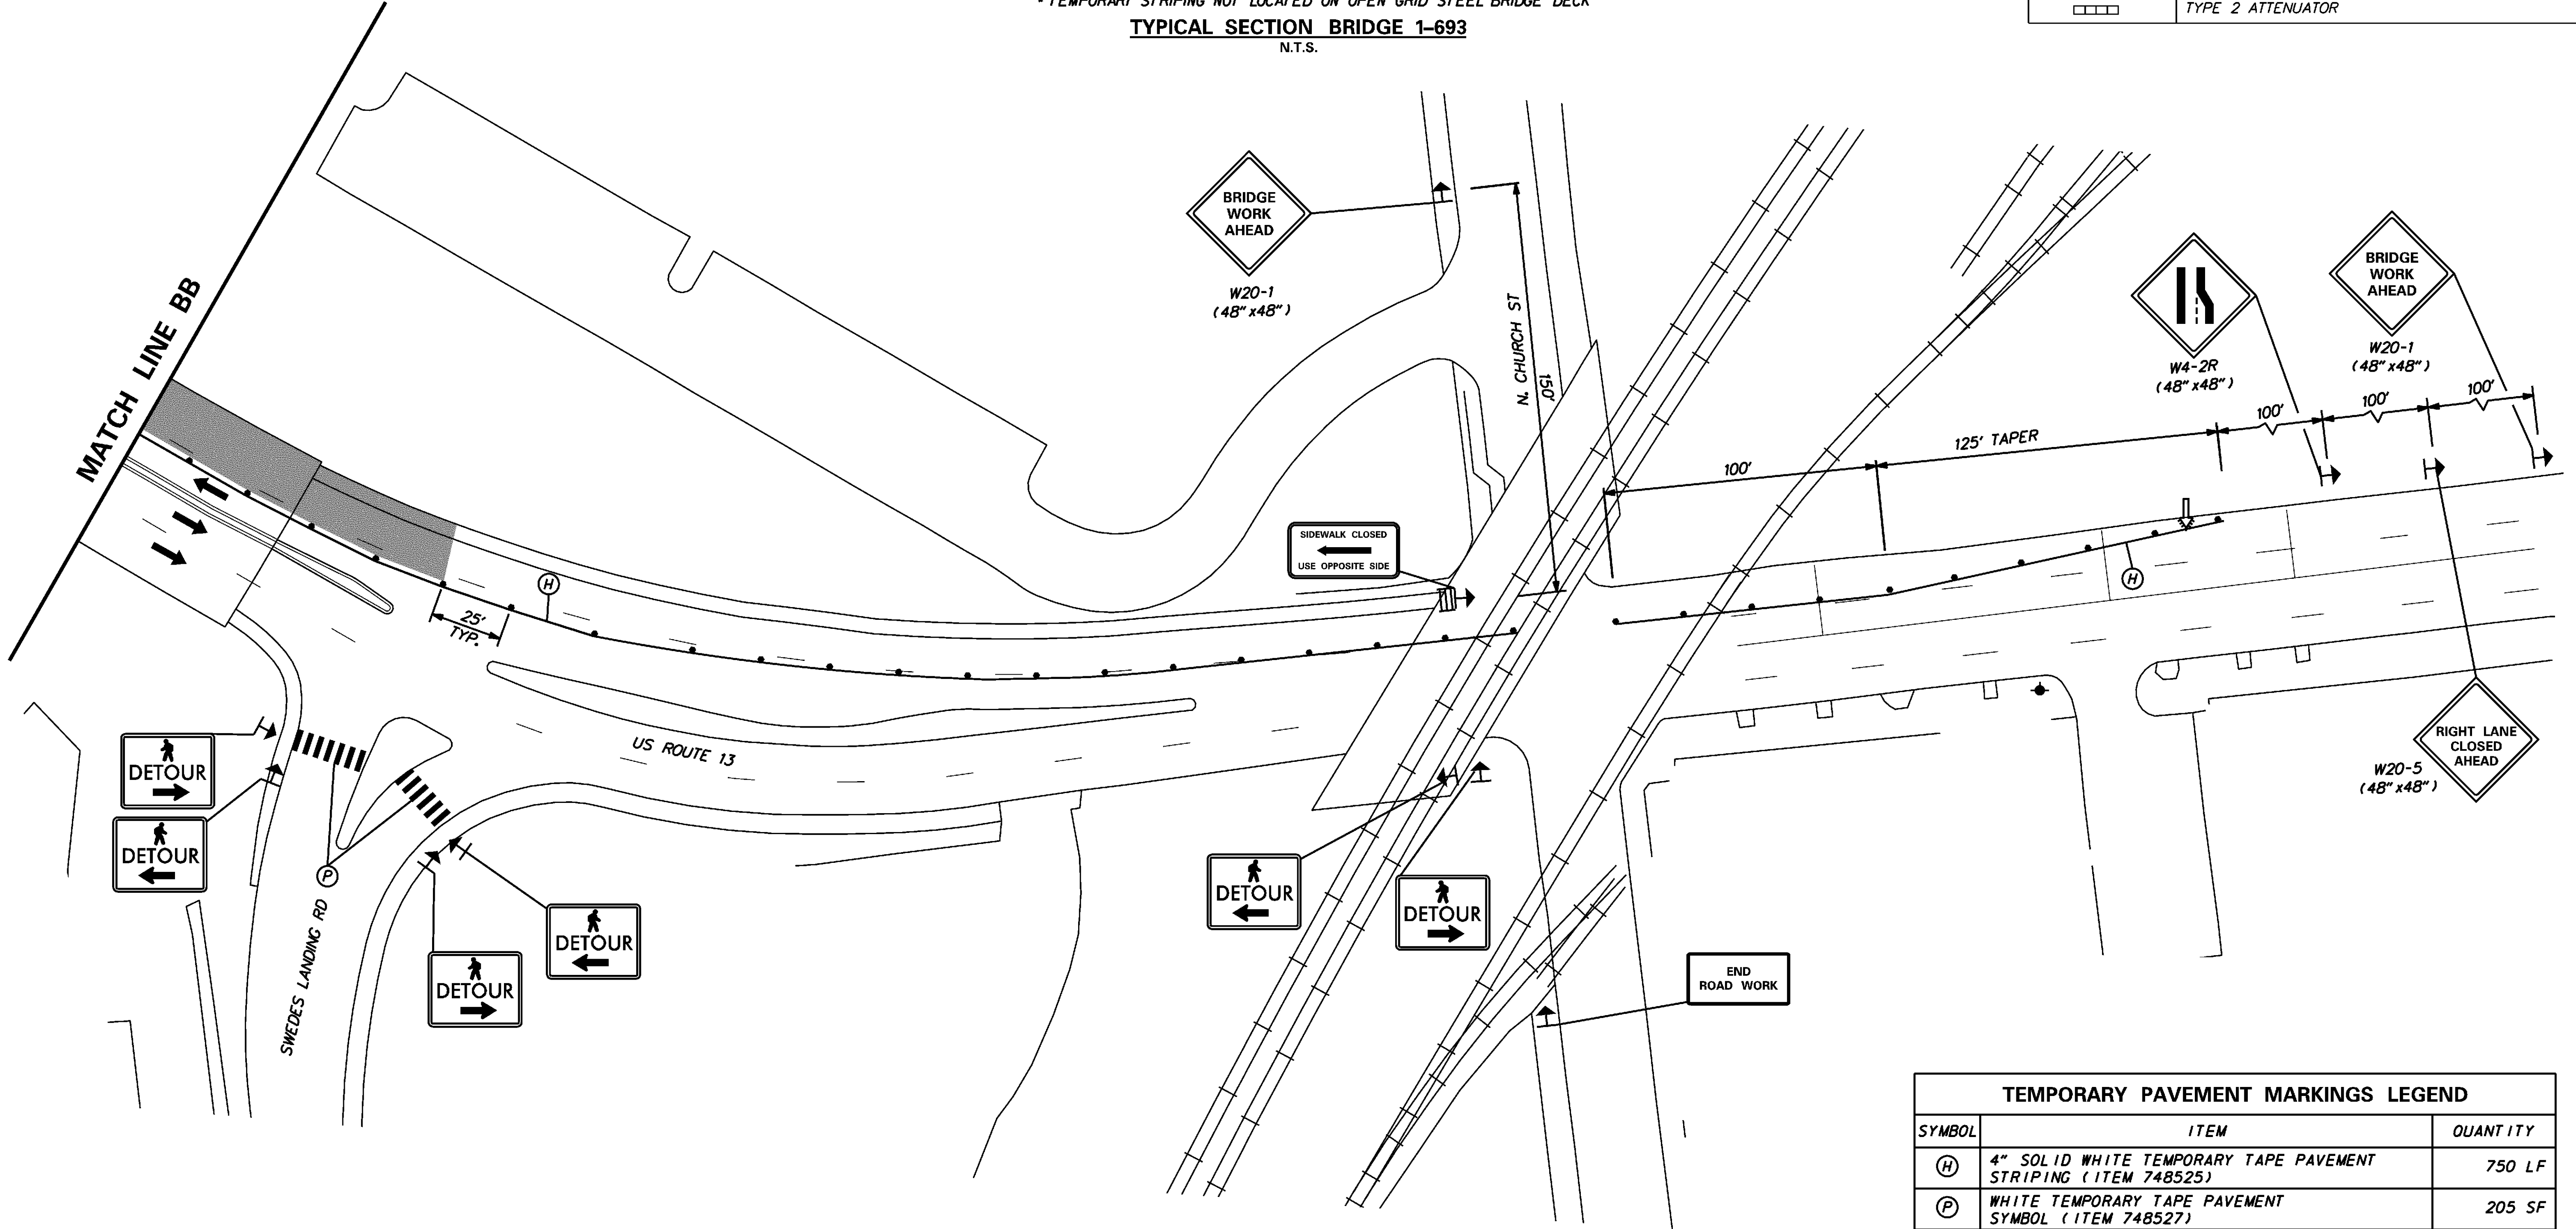

TEMPORARY PAVEMENT MARKINGS LEGEND		
SYMBOL	ITEM	QUANTITY
(H)	4" SOLID WHITE TEMPORARY TAPE PAVEMENT STRIPING (ITEM 748525)	750 LF
(P)	WHITE TEMPORARY TAPE PAVEMENT SYMBOL (ITEM 748527)	205 SF