


SEE FIGURE 11D

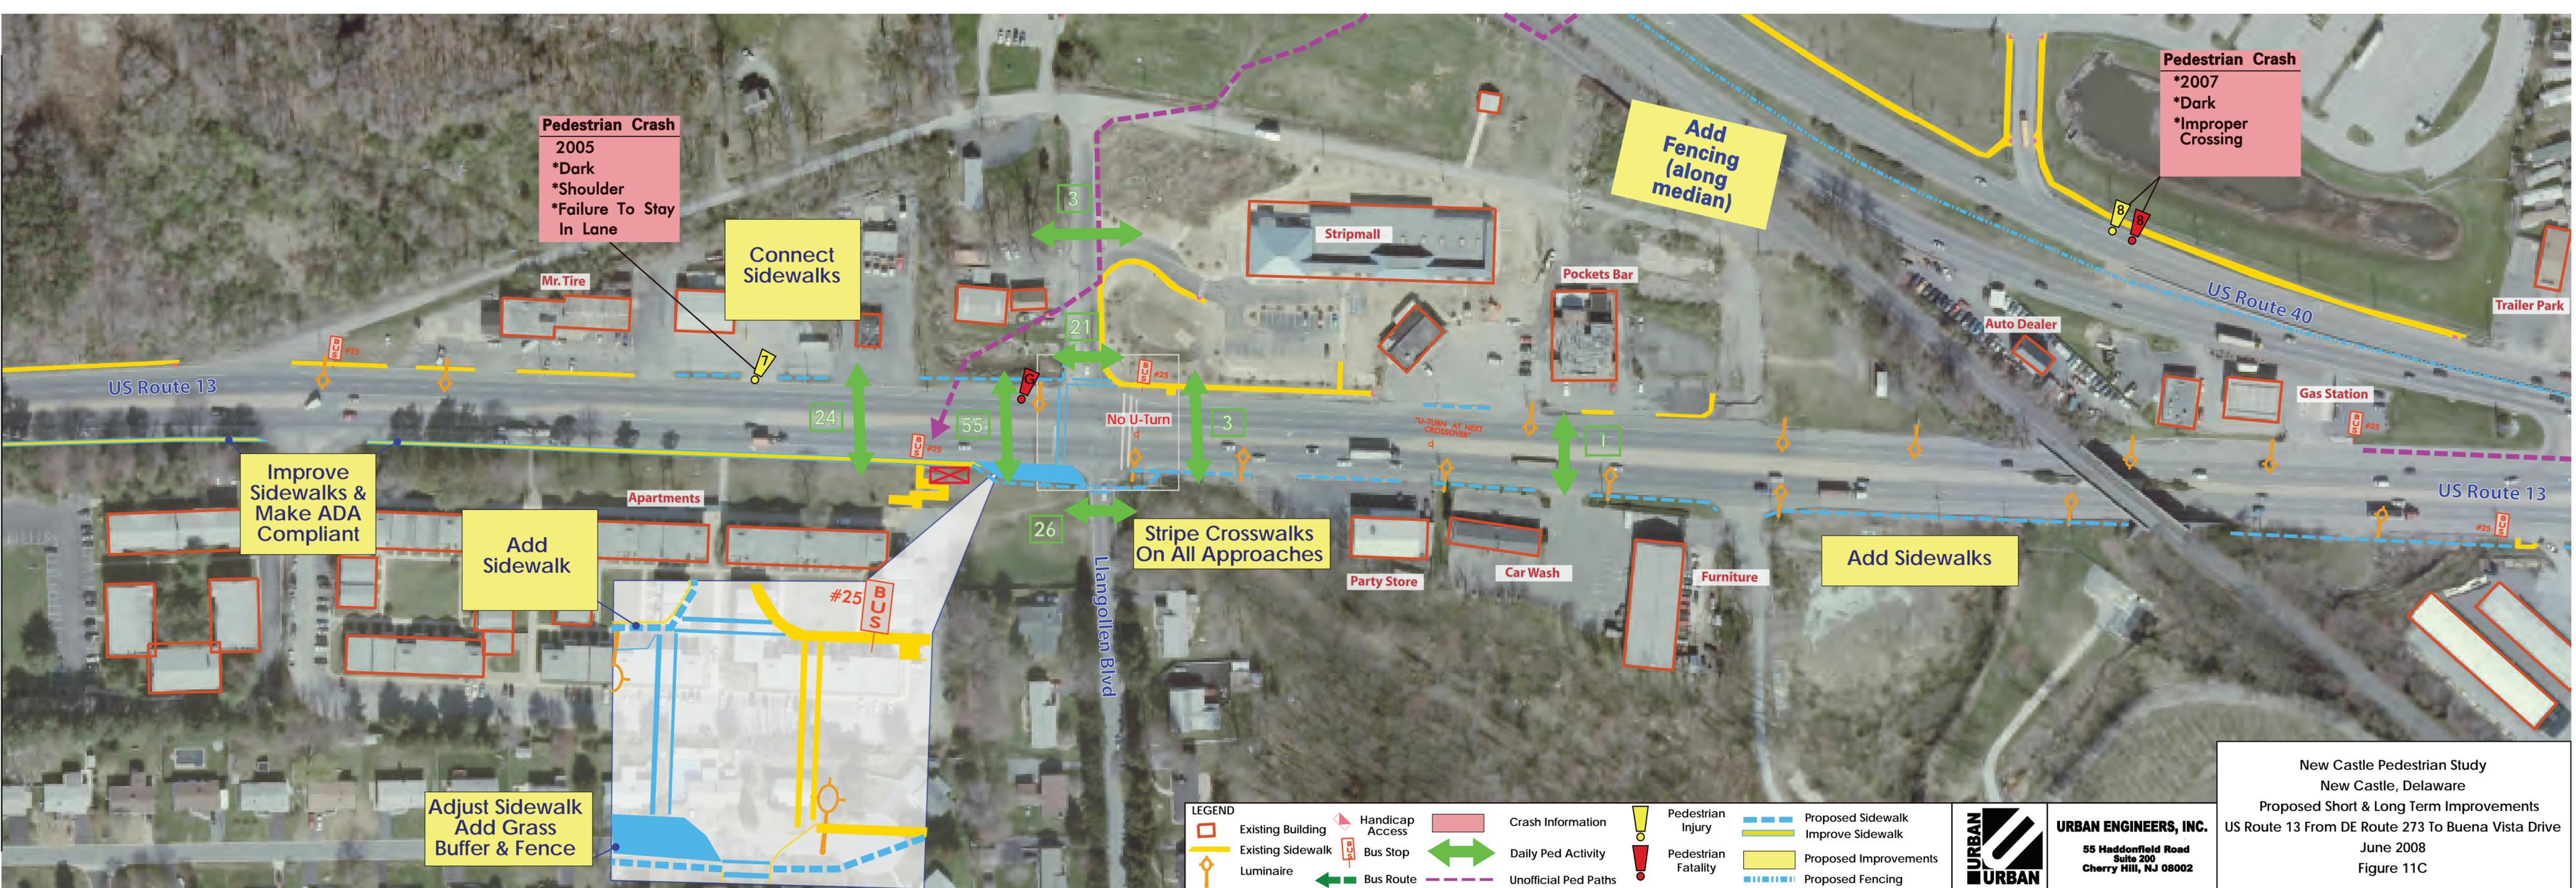

Pedestrian Crash
 2005
 *Dark
 *Shoulder
 *Failure To Stay In Lane

Pedestrian Crash
 *2007
 *Dark
 *Improper Crossing

Improve Sidewalks & Make ADA Compliant

Add Sidewalk

Adjust Sidewalk Add Grass Buffer & Fence

Connect Sidewalks

Stripe Crosswalks On All Approaches

Add Fencing (along median)

Add Sidewalks

LEGEND

Existing Building	Handicap Access	Crash Information	Pedestrian Injury	Proposed Sidewalk
Existing Sidewalk	Bus Stop	Daily Ped Activity	Pedestrian Fatality	Improve Sidewalk
Luminaire	Bus Route	Unofficial Ped Paths	Proposed Improvements	Proposed Fencing

URBAN ENGINEERS, INC.
 55 Haddonfield Road
 Suite 200
 Cherry Hill, NJ 08002

New Castle Pedestrian Study
 New Castle, Delaware
 Proposed Short & Long Term Improvements
 US Route 13 From DE Route 273 To Buena Vista Drive
 June 2008
 Figure 11C

SEE FIGURE 11B