


DETOUR


Phase 3

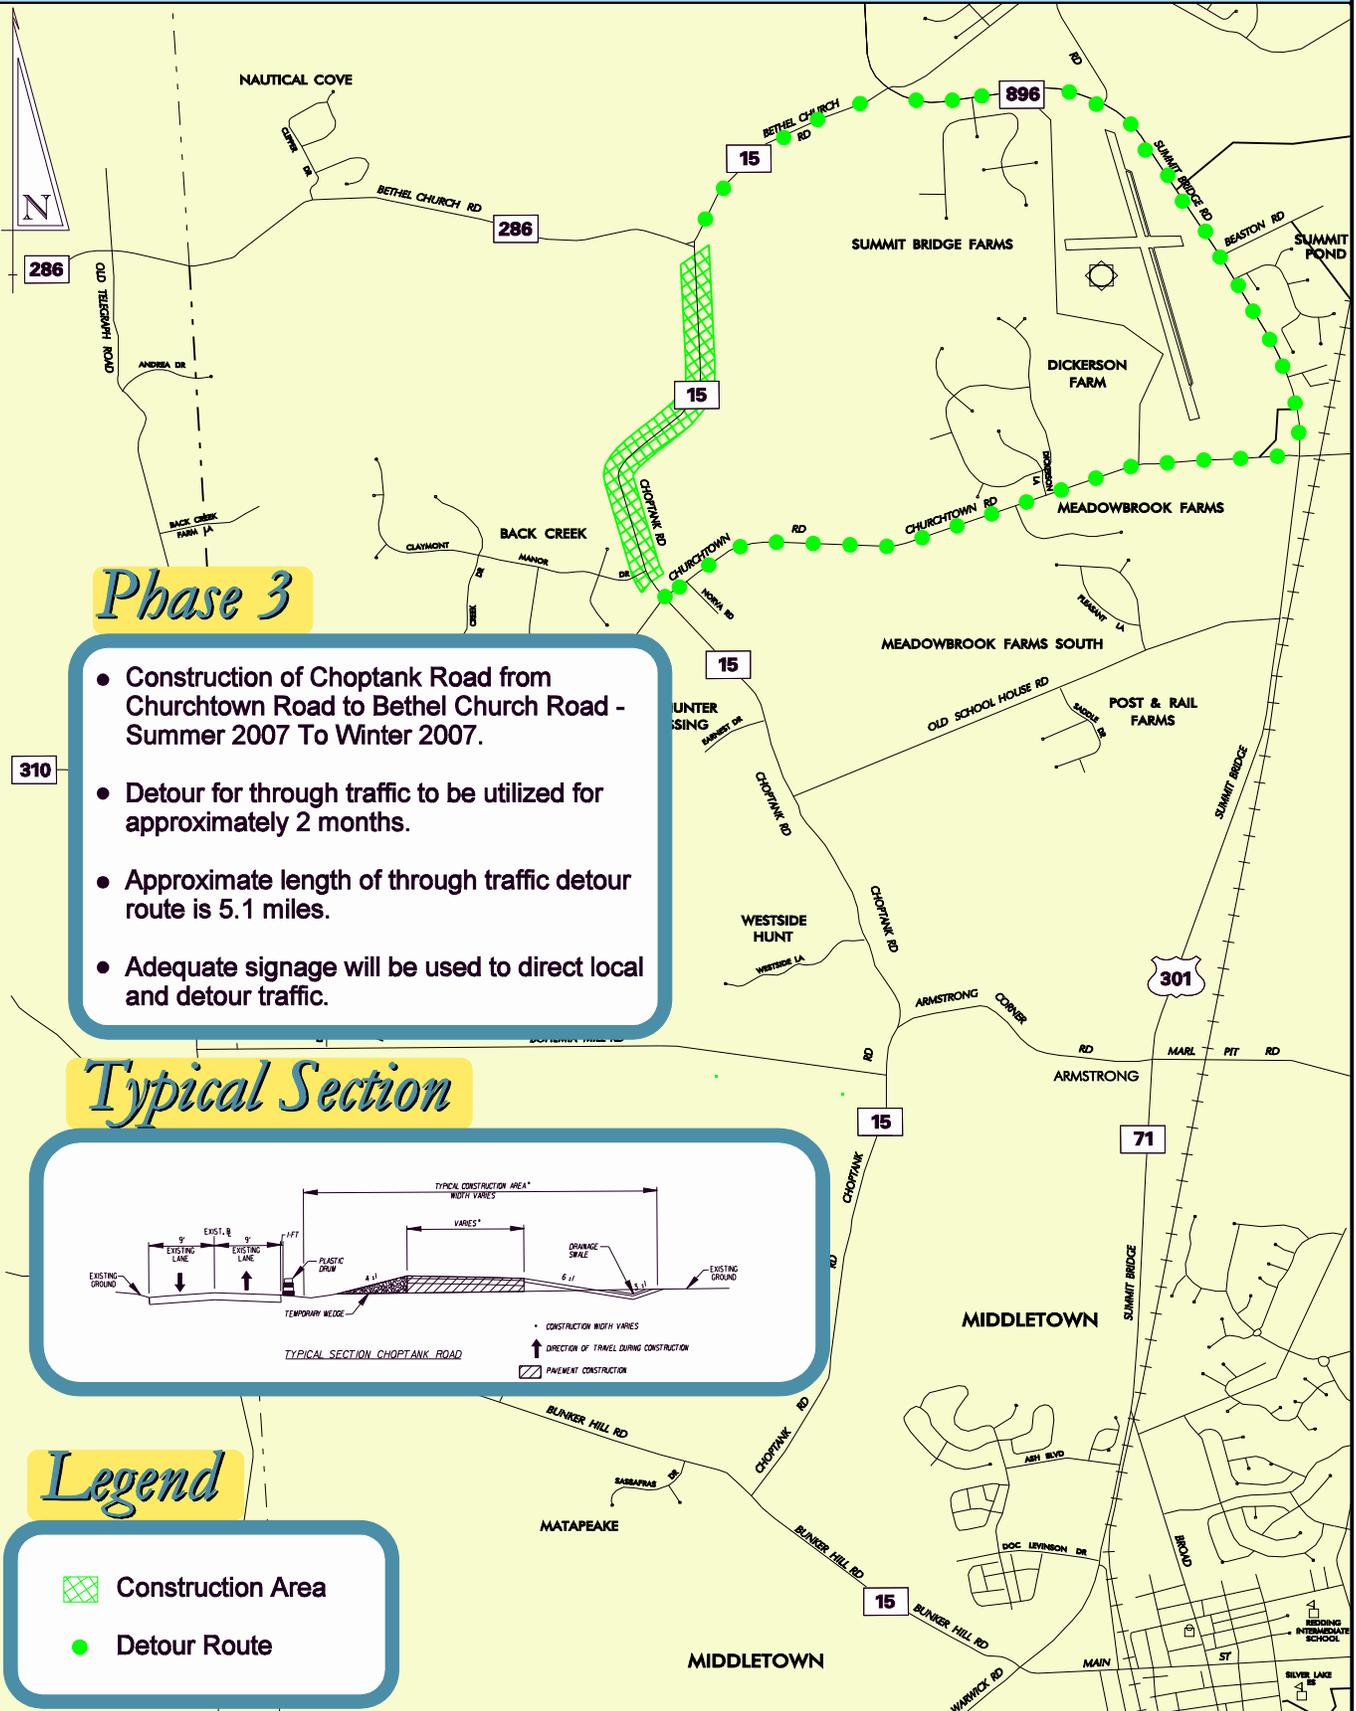

Phase 3

- Construction of Choptank Road from Churchtown Road to Bethel Church Road - Summer 2007 To Winter 2007.
- Detour for through traffic to be utilized for approximately 2 months.
- Approximate length of through traffic detour route is 5.1 miles.
- Adequate signage will be used to direct local and detour traffic.

Typical Section

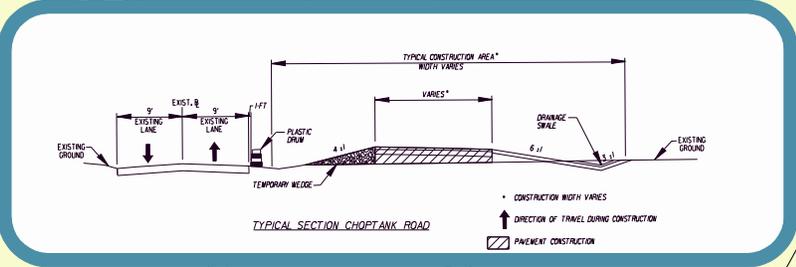

Legend

- Construction Area
- Detour Route