


NOTE: BRIDGE SECTION SHOWS THE EAST PIPE WITH THE LOWER INVERT. ALL ELEVATIONS, DIMENSIONS, AND SLOPES TYPICAL TO UPSTREAM AND DOWNSTREAM SIDES.

* - PLACE STREAMBANK SEEDMIX, SEEDING (ITEM 908019) ON 6" TOPSOIL (ITEM 908004) (TYP.)

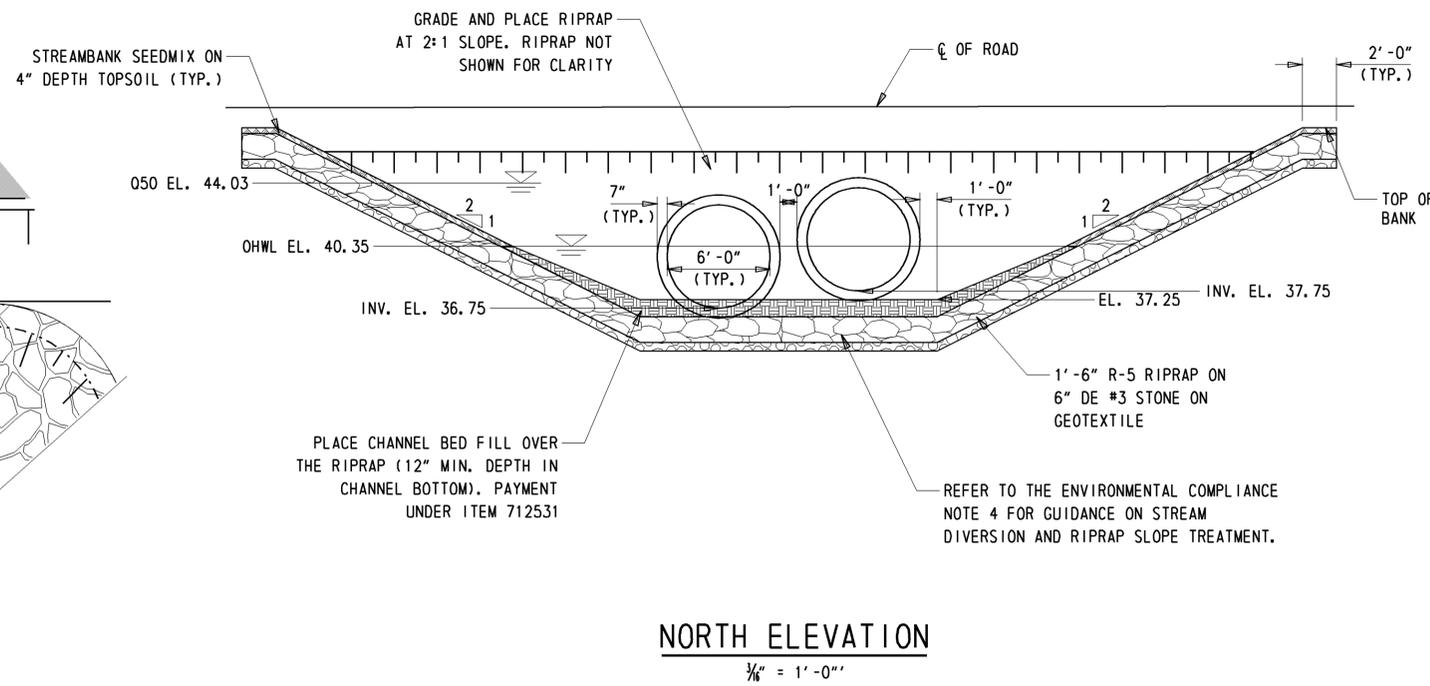

NOTE: RIPRAP EXTENDS 20'-0" UPSTREAM AND 25'-0" DOWNSTREAM BEYOND FURTHEST PROTRUDING PIPE.

NOTE: COARSE AGGREGATE FOR FOUNDATION STABILIZATION NOT SHOWN FOR CLARITY

Y:\SUSSEX\016\BRIDGE\T201507302\PLANS\PE01.DGN

<p>DELAWARE DEPARTMENT OF TRANSPORTATION</p>	ADDENDUMS / REVISIONS	SCALE: AS NOTED	BR 3-915 ON SR 16 BEACH HIGHWAY OVER MAPLE MARSH DITCH	CONTRACT	BRIDGE NO.	3-915	BRIDGE PLAN, SECTION, AND ELEVATION	SHEET NO.
				T201407302	DESIGNED BY: GML			8
				COUNTY	CHECKED BY: CAS			TOTAL SHTS.
				SUSSEX				19