
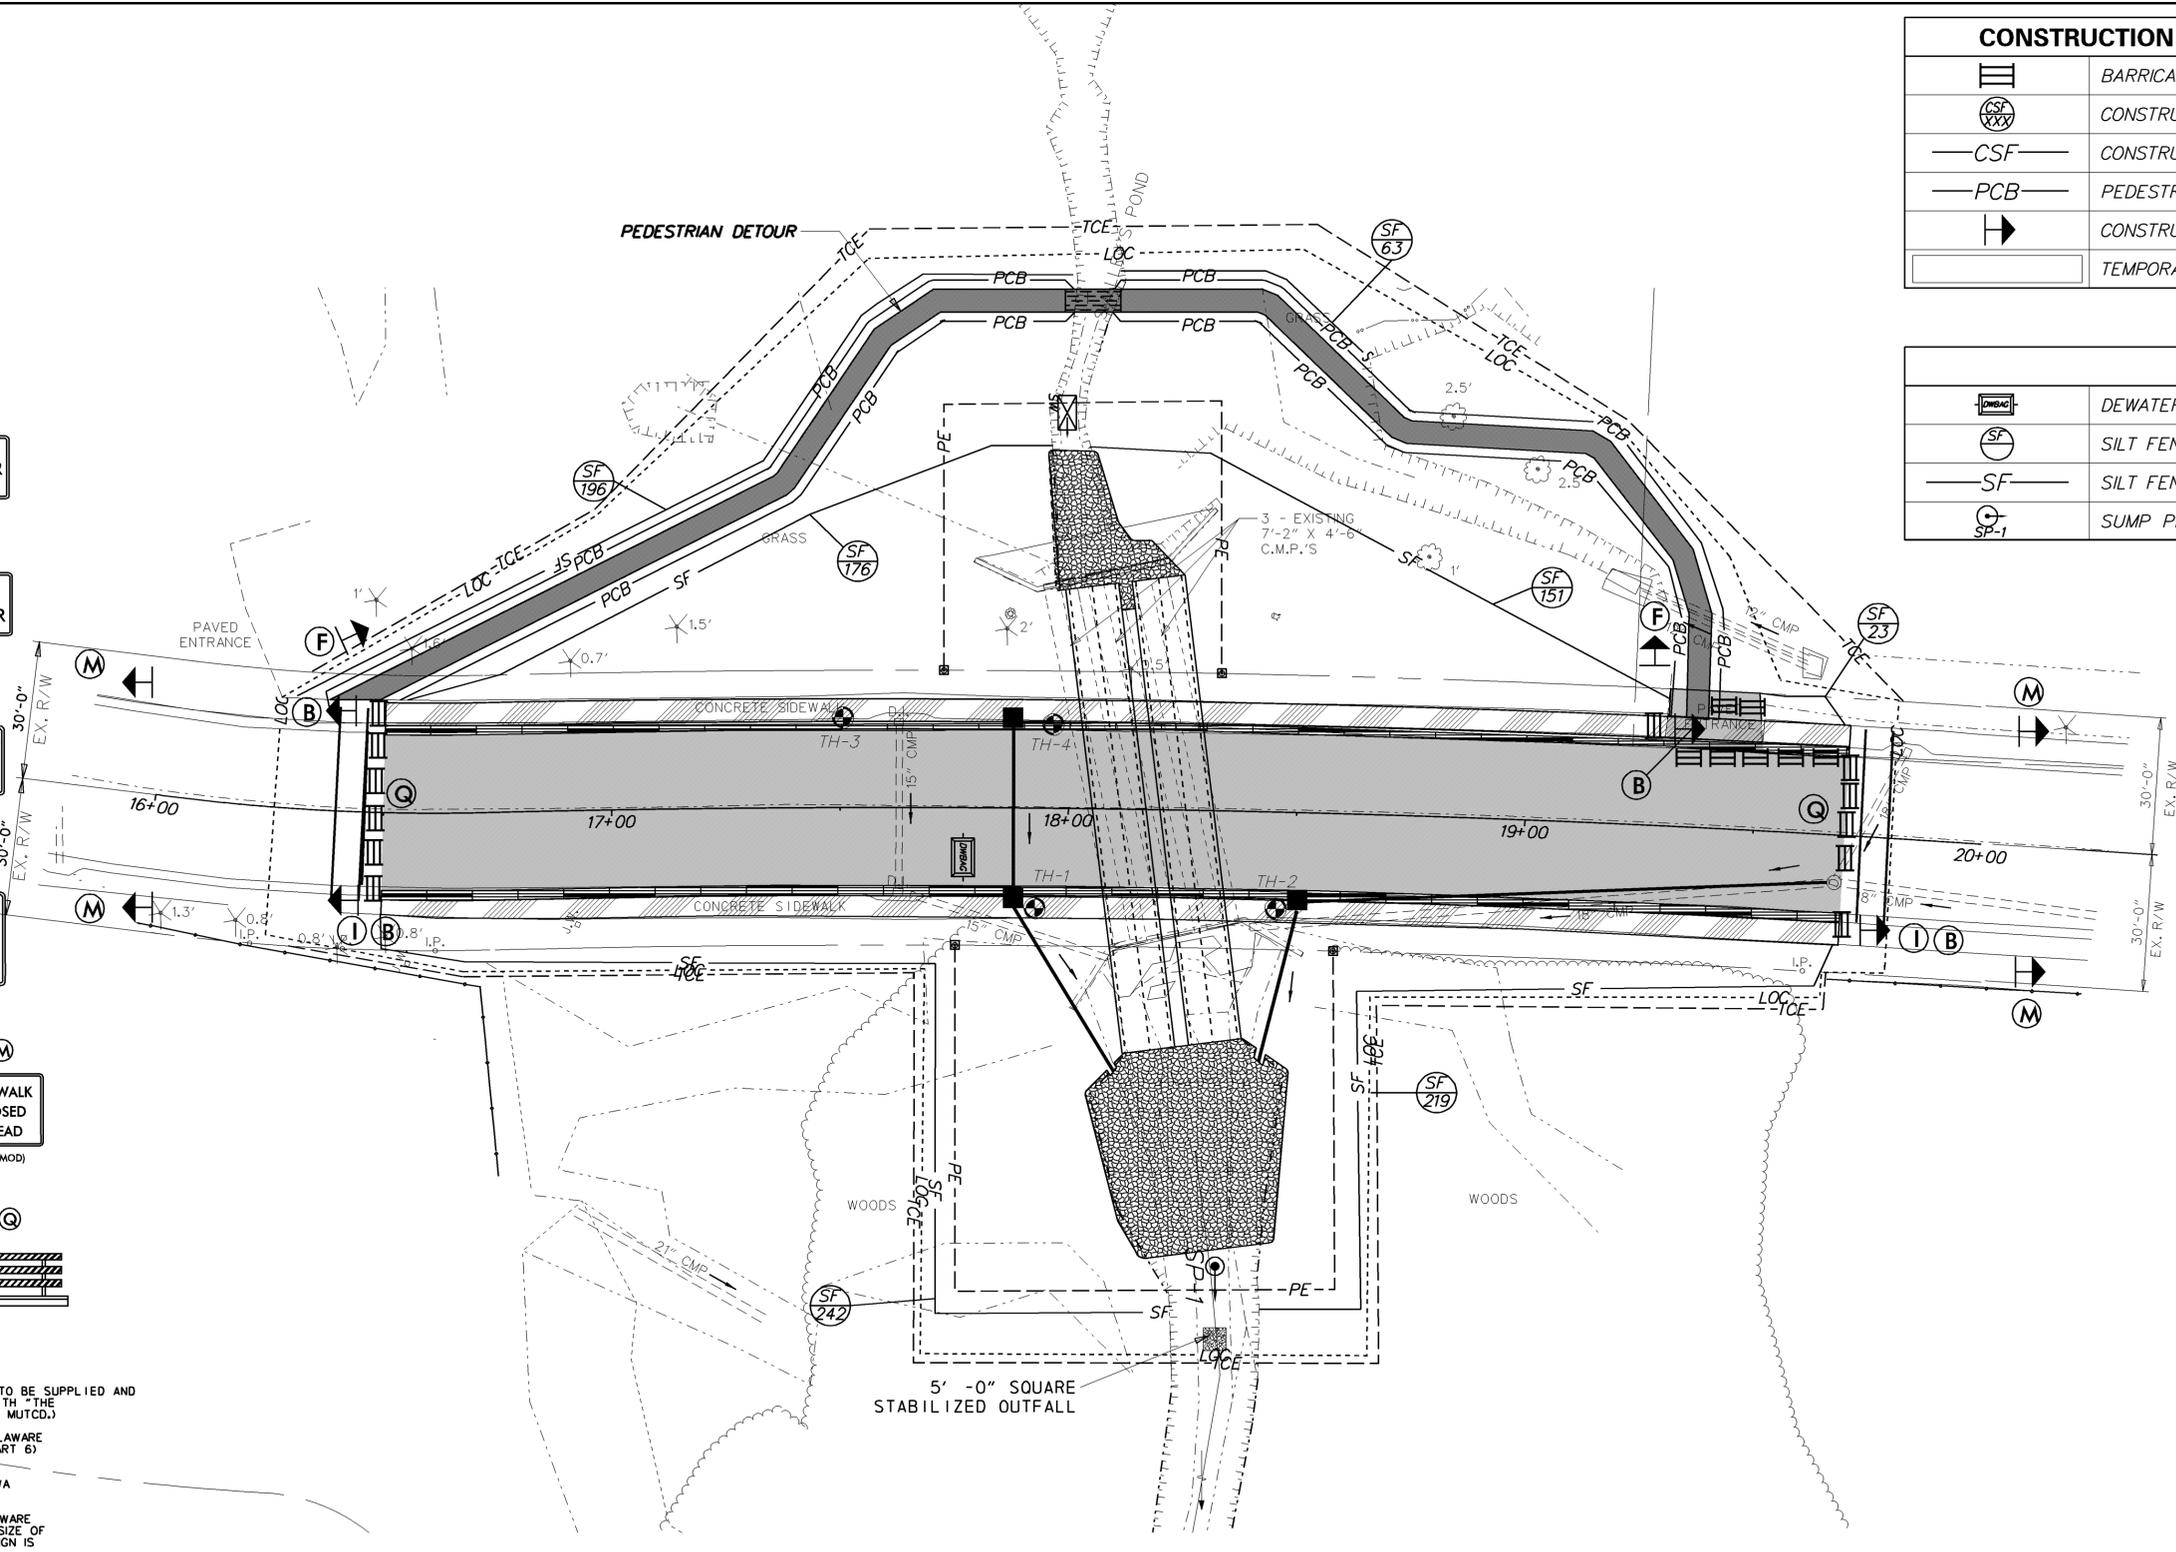



CONSTRUCTION PHASING & M.O.T	
	BARRICADE, TYPE 3
	CONSTRUCTION SAFETY FENCE / LENGTH
	CONSTRUCTION SAFETY FENCE
	PEDESTRIAN CHANNELIZING BARRICADE
	CONSTRUCTION WARNING SIGN LOCATION
	TEMPORARY PEDESTRIAN WALKWAY

	DEWATERING BAG
	SILT FENCE / LENGTH
	SILT FENCE
	SUMP PIT, TYPE 1

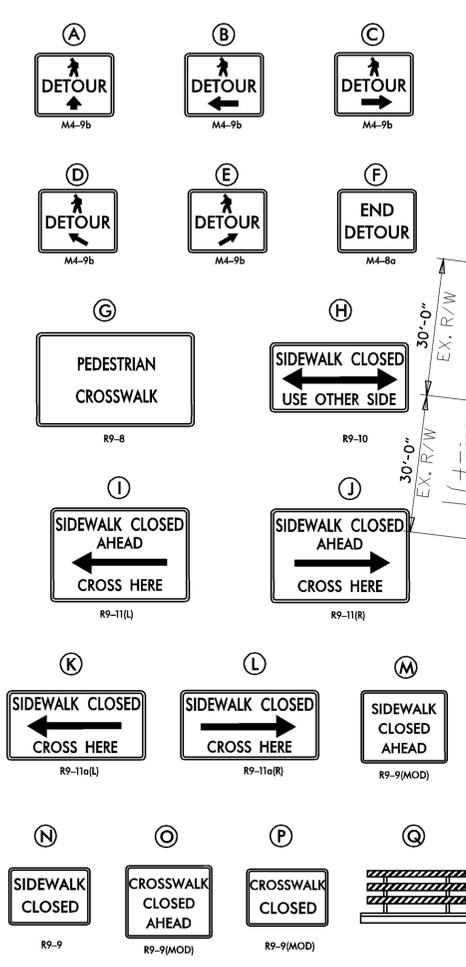

- ALL DETOUR SIGNING, INCLUDING TRAILBLAZERS, ARE TO BE SUPPLIED AND MAINTAINED BY THE GENERAL CONTRACTOR IN COMPLIANCE WITH THE DELAWARE MANUAL OF UNIFORM TRAFFIC CONTROL DEVICES (DE MUTCD.)
- THE CONTRACTOR SHALL COMPLY WITH GUIDELINES IN "THE DELAWARE MANUAL ON UNIFORM TRAFFIC CONTROL DEVICES" (DE MUTCD PART 6) FOR BARRICADES AND SIGNS (AS PER LATEST REVISION.)
- DESIGN OF ALL SIGNS SHALL BE IN ACCORDANCE WITH THE FHWA STANDARD HIGHWAY SIGNS BOOK.
- SIZES OF ALL SIGNS SHALL BE IN ACCORDANCE WITH THE DELAWARE MANUAL ON UNIFORM TRAFFIC CONTROL DEVICES" (DE MUTCD.) SIZE OF SIGN SHALL BE BASED ON TYPE OF ROADWAY ON WHICH THE SIGN IS INSTALLED.
- SIGNS NO LONGER IN USE SHALL BE COMPLETELY COVERED WITH NO RETROREFLECTIVE MATERIAL SHOWING, OR SHALL BE REMOVED, AS DIRECTED BY THE ENGINEER.
- FIELD CONDITIONS MAY DICTATE CHANGES AT SOME TIME DURING THE LIFE OF THE CONTRACT. IN THE EVENT OF OMISSIONS OR CORRECTIONS, THE SIGNING PROVISIONS OF "THE DELAWARE MANUAL ON UNIFORM TRAFFIC CONTROL DEVICES" (DE MUTCD) WILL PREVAIL.
- WARNING SIGNS AND DETOUR TRAILBLAZERS SHALL BE MOUNTED ON BREAKAWAY POSTS AND HAVE RETROREFLECTIVE FLUORESCENT ORANGE SHEETING.
- "O" BARRICADE SHALL COMPLETELY RUN THE FULL WIDTH OF SIDEWALK OR PEDESTRIAN PATH.
- BARRICADES SHALL BE A MINIMUM OF 6 FEET WIDE UNLESS DIRECTED BY THE ENGINEER.
- PEDESTRIAN DETOUR TRAILBLAZERS NOT ATTACHED TO BARRICADES ARE TO EITHER BE GROUND MOUNTED OR ATTACHED TO AN EXISTING SIGN POST AT THE LOCATION SHOWN ON THE PLAN.

ADDENDUMS / REVISIONS

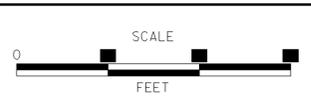

**BR 1-291 ON SONGSMITH DR.
OVER TRIBUTARY
TO SMALLEY'S POND**

CONTRACT	T201407103	BRIDGE NO.	1-291
COUNTY	NEW CASTLE	DESIGNED BY:	KRK
		CHECKED BY:	JNH

PEDESTRIAN DETOUR PLAN		SHEET NO.	12
		TOTAL SHTS.	14