

MATCH LINE STA. 24+50

MATCH LINE STA. 32+50

RELOCATE UTILITY POLE
REMOVE 3 TREES

RECONSTRUCT SIDEWALK AND CURB

SHIFT CURB TOWARDS ROAD

INSTALL CROSSWALK

RECONSTRUCT SIDEWALK

CONSTRUCT CURB

R.S. CORDREY FARMS LIMITED PARTNERSHIP
133-17.14-10.00
D.B. 3047-198

GENE C. WRIGHT AND JEANNE KAY WRIGHT, H/W
133-17.14-11.00
D.B. 2832-126

FRED WILLIAMS AND JULIE WILLIAMS
133-17.14-14.00
D.B. 2904-235

BEA-MITT CO.
133-17.14-14.01
D.B. 727-392

BEA-MITT CO.
133-17.14-28.00
D.B. 727-181


INDIAN RIVER SCHOOL DISTRICT
133-17.14-18.00
D.B. 663-21

BOARD OF EDUCATION OF INDIAN RIVER SCHOOL DISTRICT
133-17.14-17.00
D.B. 746-777

MILLSBORO CEMETERY, INC.
133-17.14-27.00
D.B. 569-261

LEGEND:

-  - PROPOSED RESURFACED ROADWAY
-  - PROPOSED SIDEWALK
-  - PROPOSED CURB
-  - PROPOSED GRASS
-  - PROPOSED PERMANENT EASEMENT (PE)
-  - PROPOSED TEMPORARY CONSTRUCTION EASEMENT (TCE)

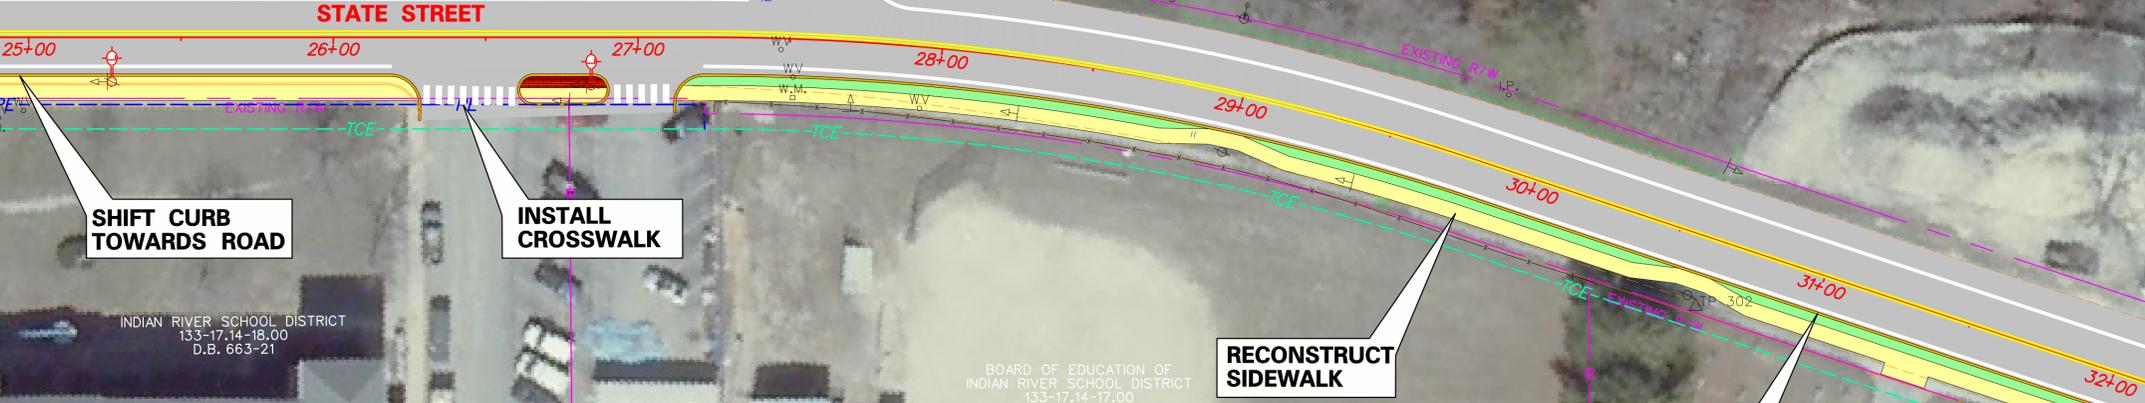

MILLSBORO MIDDLE SCHOOL

MILLSBORO MIDDLE SCHOOL

MILLSBORO CEMETERY

STATE STREET

RIVER DRIVE



IRON BRANCH ROAD/ STATE STREET ROADWAY IMPROVEMENTS