


# EDEN SQUARE CONNECTOR


## CONCEPTUAL PLAN - ALTERNATIVE NO. 3

DATE: MARCH 25, 2002

SCALE: 1"=60'

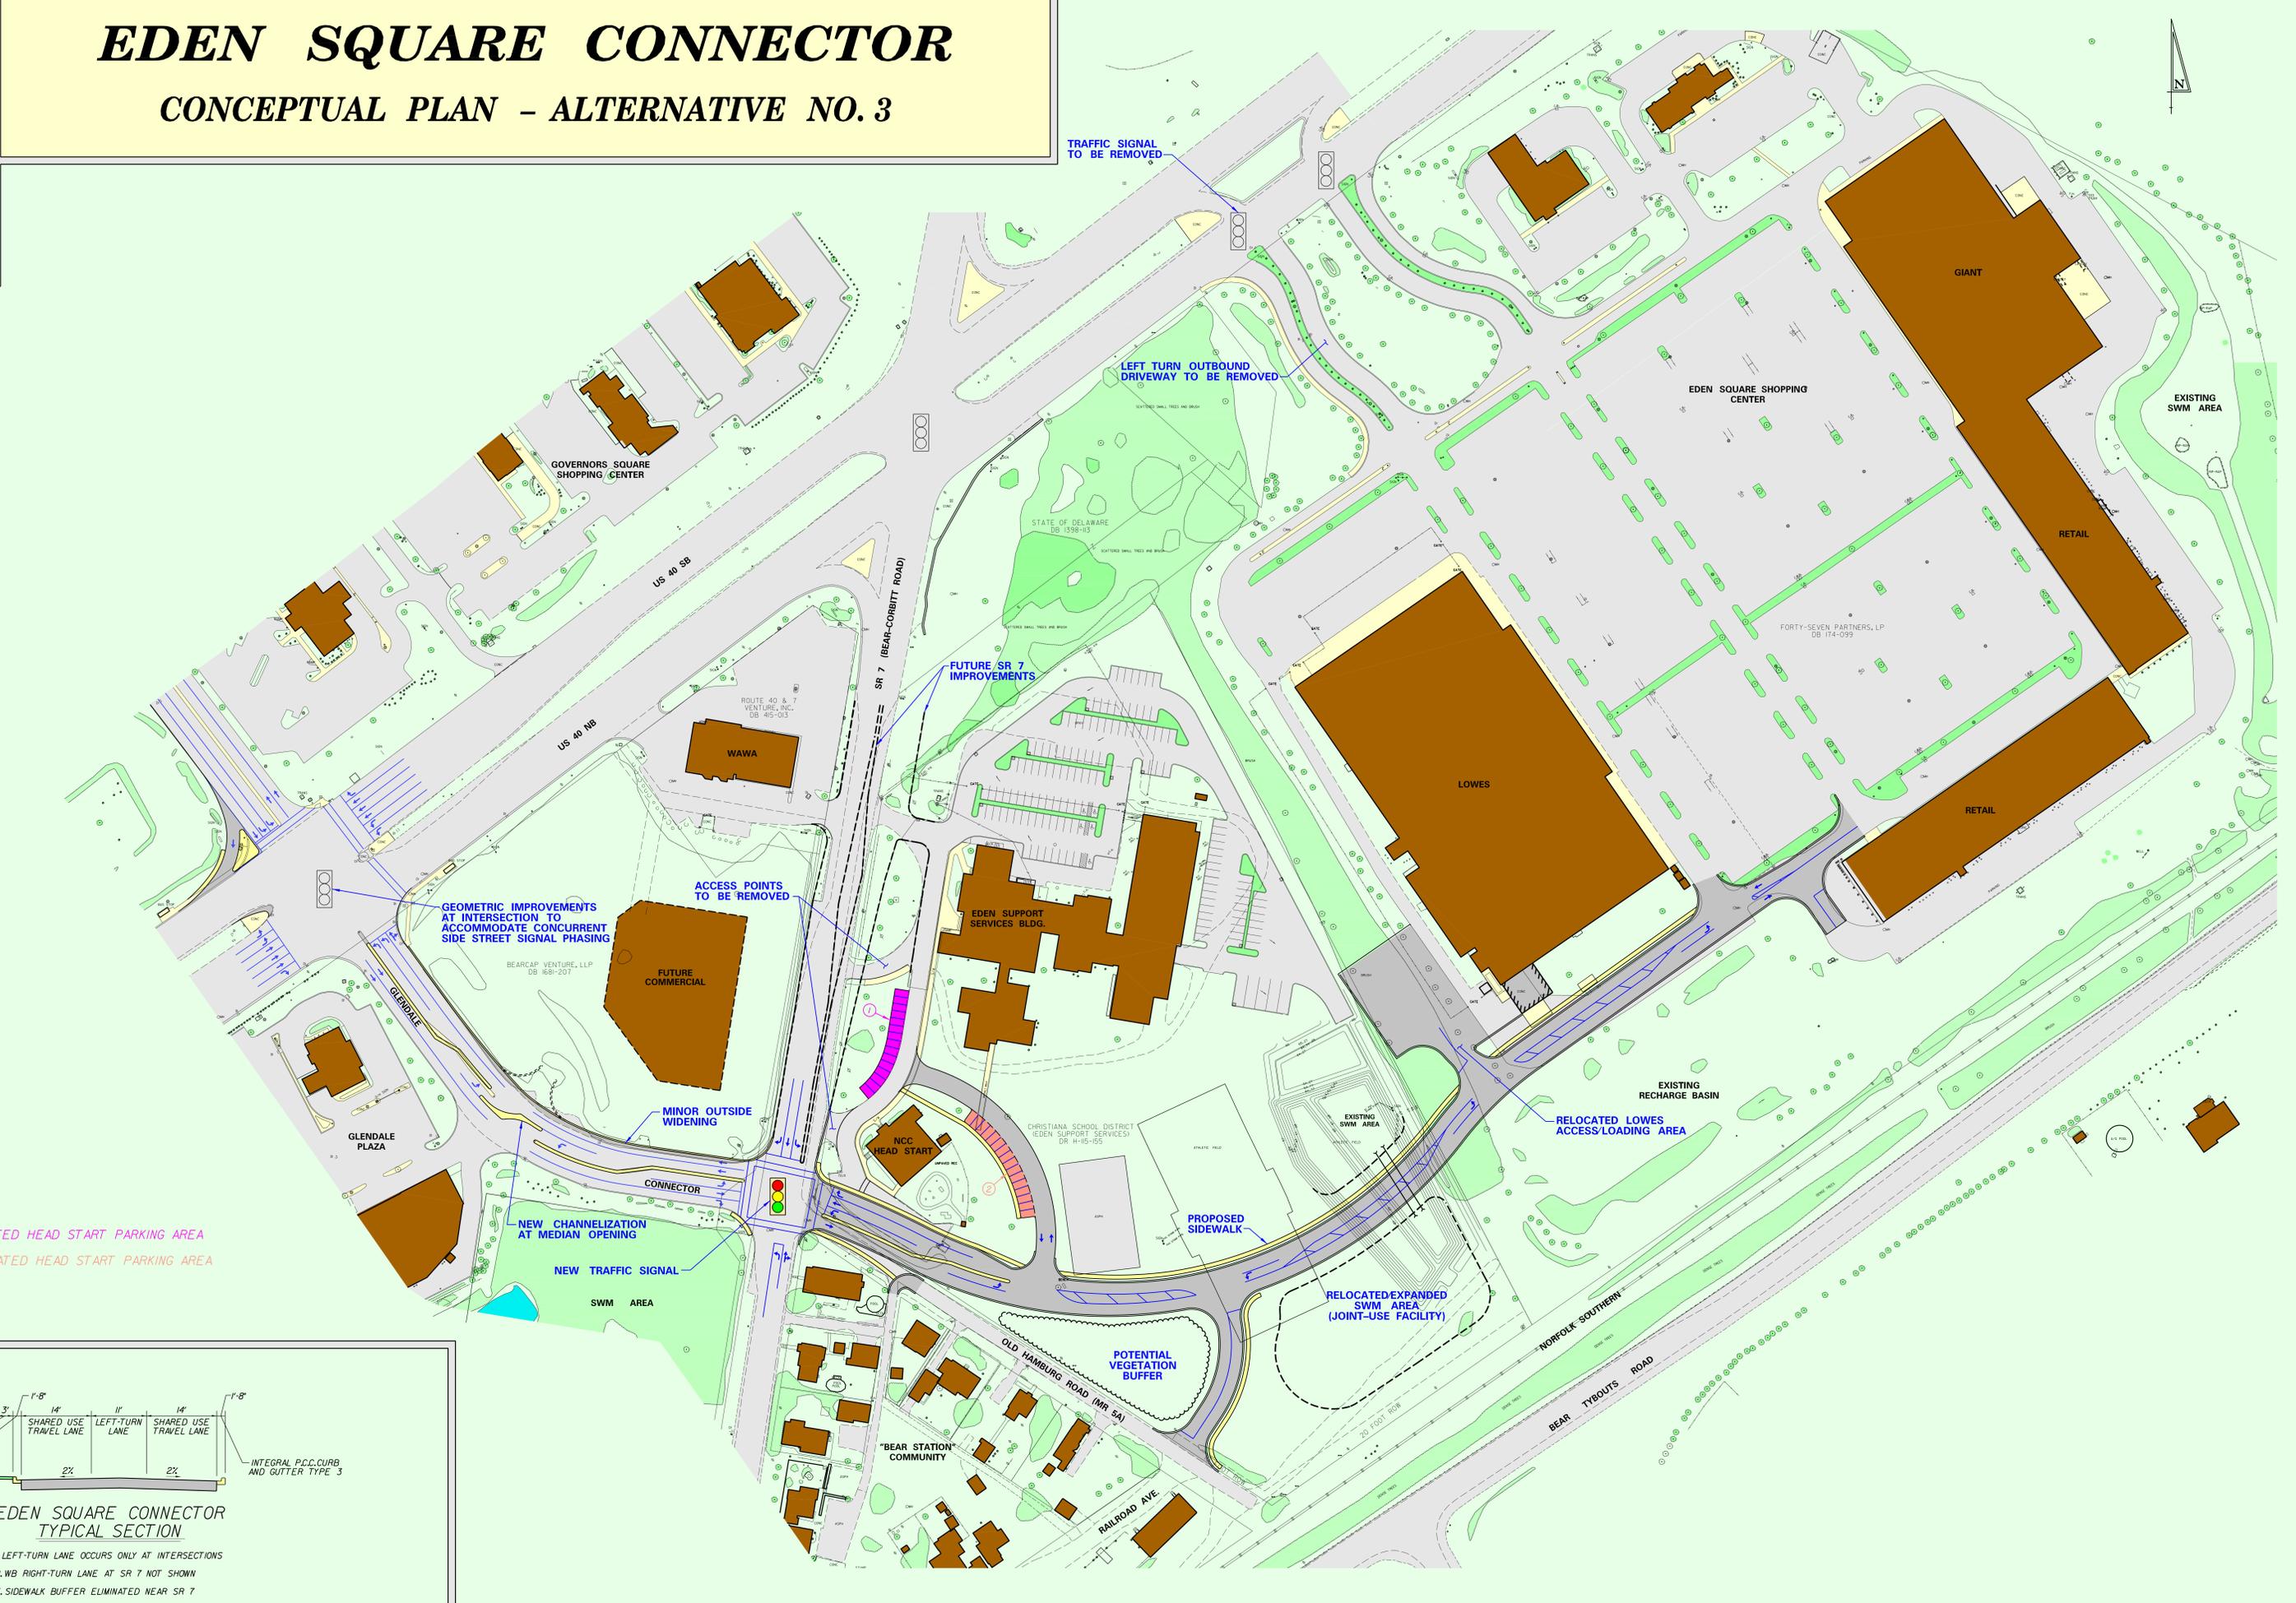

- ① - OPTION 1 FOR RELOCATED HEAD START PARKING AREA
- ② - OPTION 2 FOR RELOCATED HEAD START PARKING AREA

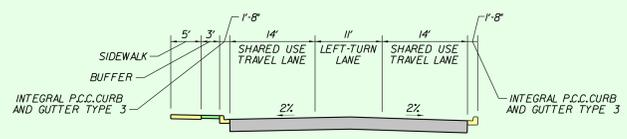

EDEN SQUARE CONNECTOR  
TYPICAL SECTION

- NOTES: 1. LEFT-TURN LANE OCCURS ONLY AT INTERSECTIONS
- 2. WB RIGHT-TURN LANE AT SR 7 NOT SHOWN
- 3. SIDEWALK BUFFER ELIMINATED NEAR SR 7