


# SR1, SOUTH FREDERICA GRADE SEPARATED INTERSECTION



**FINAL DESIGN**

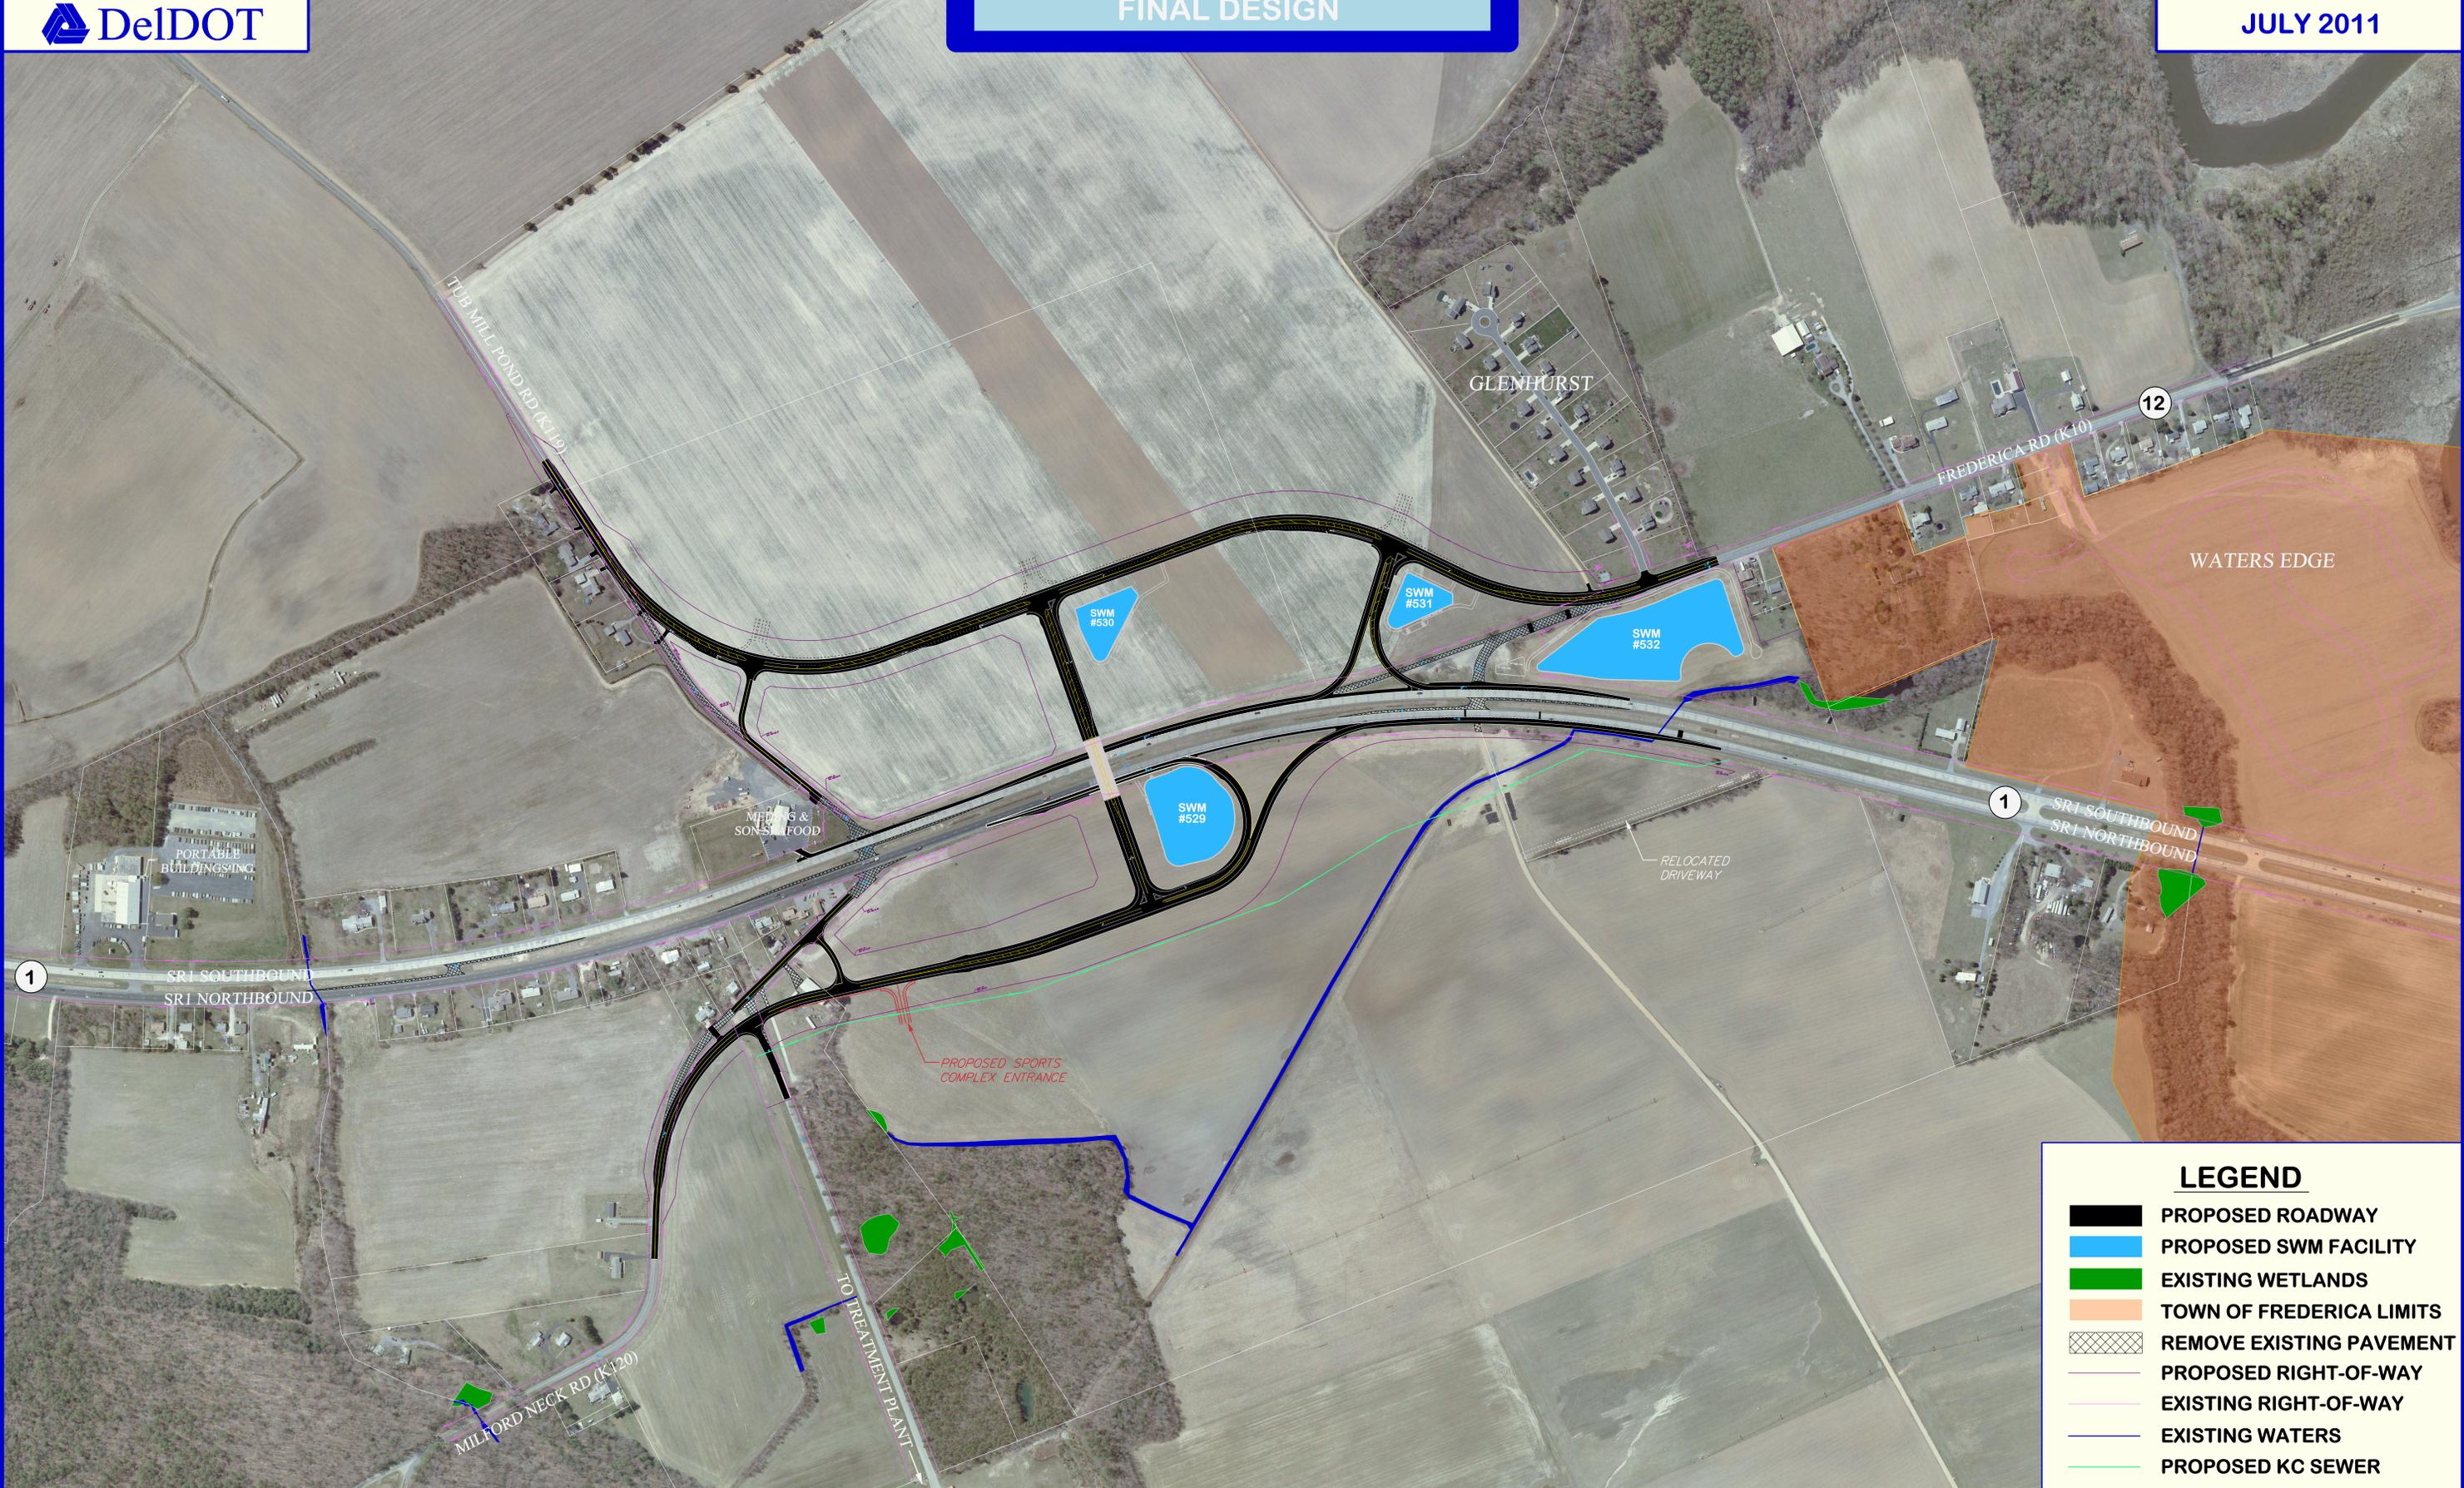

**LEGEND**

- PROPOSED ROADWAY
- PROPOSED SWM FACILITY
- EXISTING WETLANDS
- TOWN OF FREDERICA LIMITS
- REMOVE EXISTING PAVEMENT
- PROPOSED RIGHT-OF-WAY
- EXISTING RIGHT-OF-WAY
- EXISTING WATERS
- PROPOSED KC SEWER