


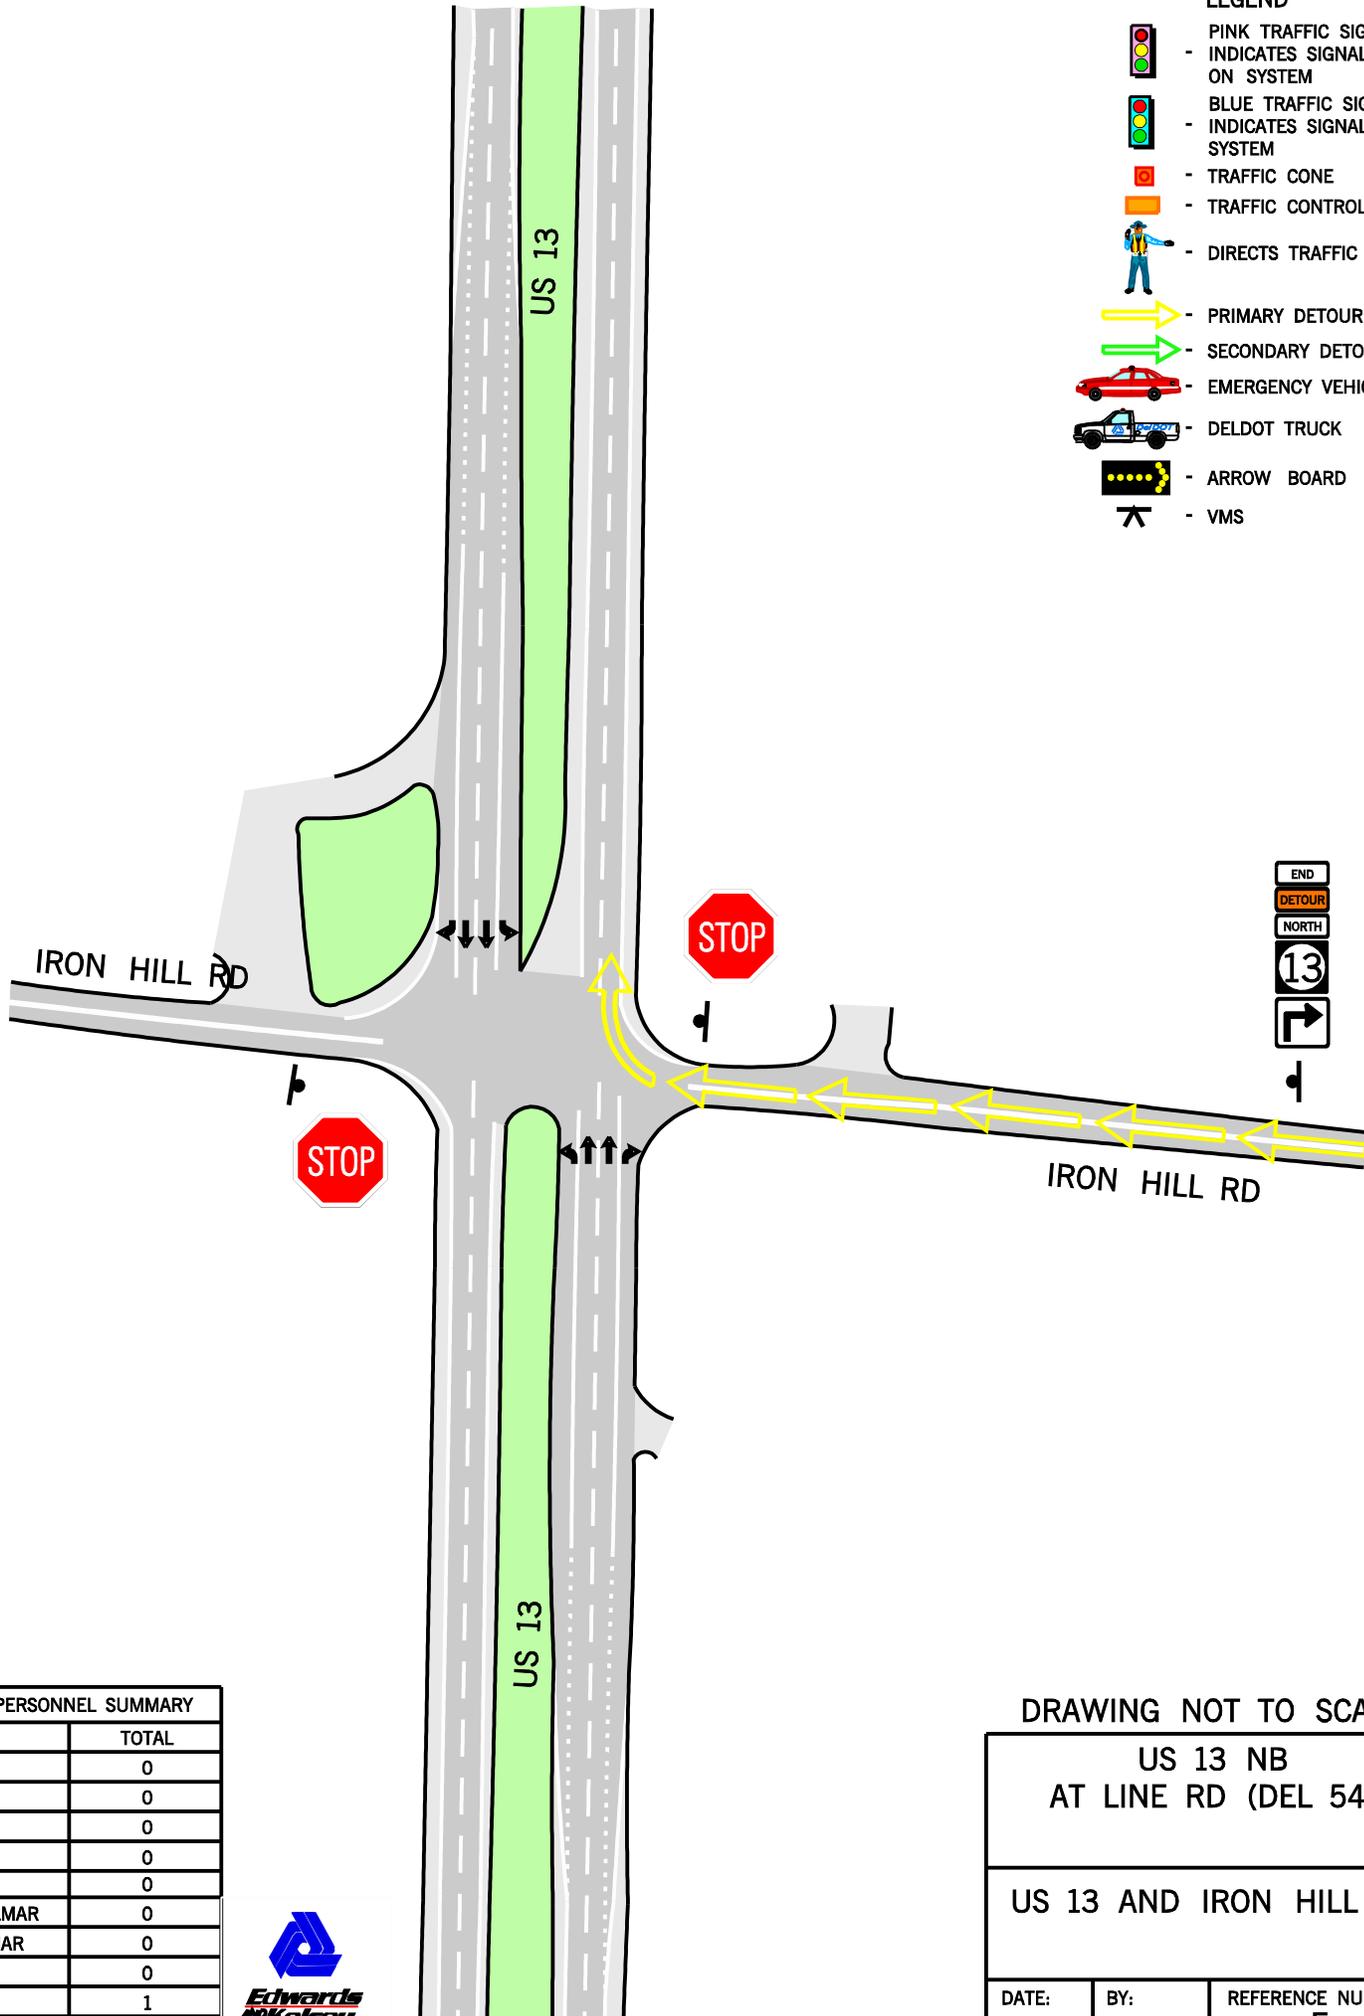

**LEGEND**

-  - PINK TRAFFIC SIGNAL - INDICATES SIGNAL NOT ON SYSTEM
-  - BLUE TRAFFIC SIGNAL - INDICATES SIGNAL ON SYSTEM
-  - TRAFFIC CONE
-  - TRAFFIC CONTROLLER
-  - DIRECTS TRAFFIC
-  - PRIMARY DETOUR
-  - SECONDARY DETOUR
-  - EMERGENCY VEHICLE
-  - DELDOT TRUCK
-  - ARROW BOARD
-  - VMS



EQUIPMENT & PERSONNEL SUMMARY	
	TOTAL
TRAFFIC CONES	0
ARROW BOARDS	0
VMS	0
DELDOT TRUCKS	0
DSP – TROOP 5	0
LOCAL POLICE-DELMAR	0
FIRE POLICE-DELMAR	0
BARRICADE	0
DETOUR SIGNS	1
RESP. FOR EQUIP. SETUP	DELDOT AREA 1



DRAWING NOT TO SCALE

**US 13 NB  
AT LINE RD (DEL 54)**

**US 13 AND IRON HILL RD**

DATE: 10/27/06	BY: BJC	REFERENCE NUMBER: F
-------------------	------------	------------------------