


**LEGEND**

-  - PINK TRAFFIC SIGNAL - INDICATES SIGNAL NOT ON SYSTEM
-  - BLUE TRAFFIC SIGNAL - INDICATES SIGNAL ON SYSTEM
-  - TRAFFIC CONE
-  - TRAFFIC CONTROLLER - DIRECTS TRAFFIC
-  - PRIMARY DETOUR
-  - SECONDARY DETOUR
-  - EMERGENCY VEHICLE
-  - DELDOT TRUCK
-  - ARROW BOARD
-  - VMS

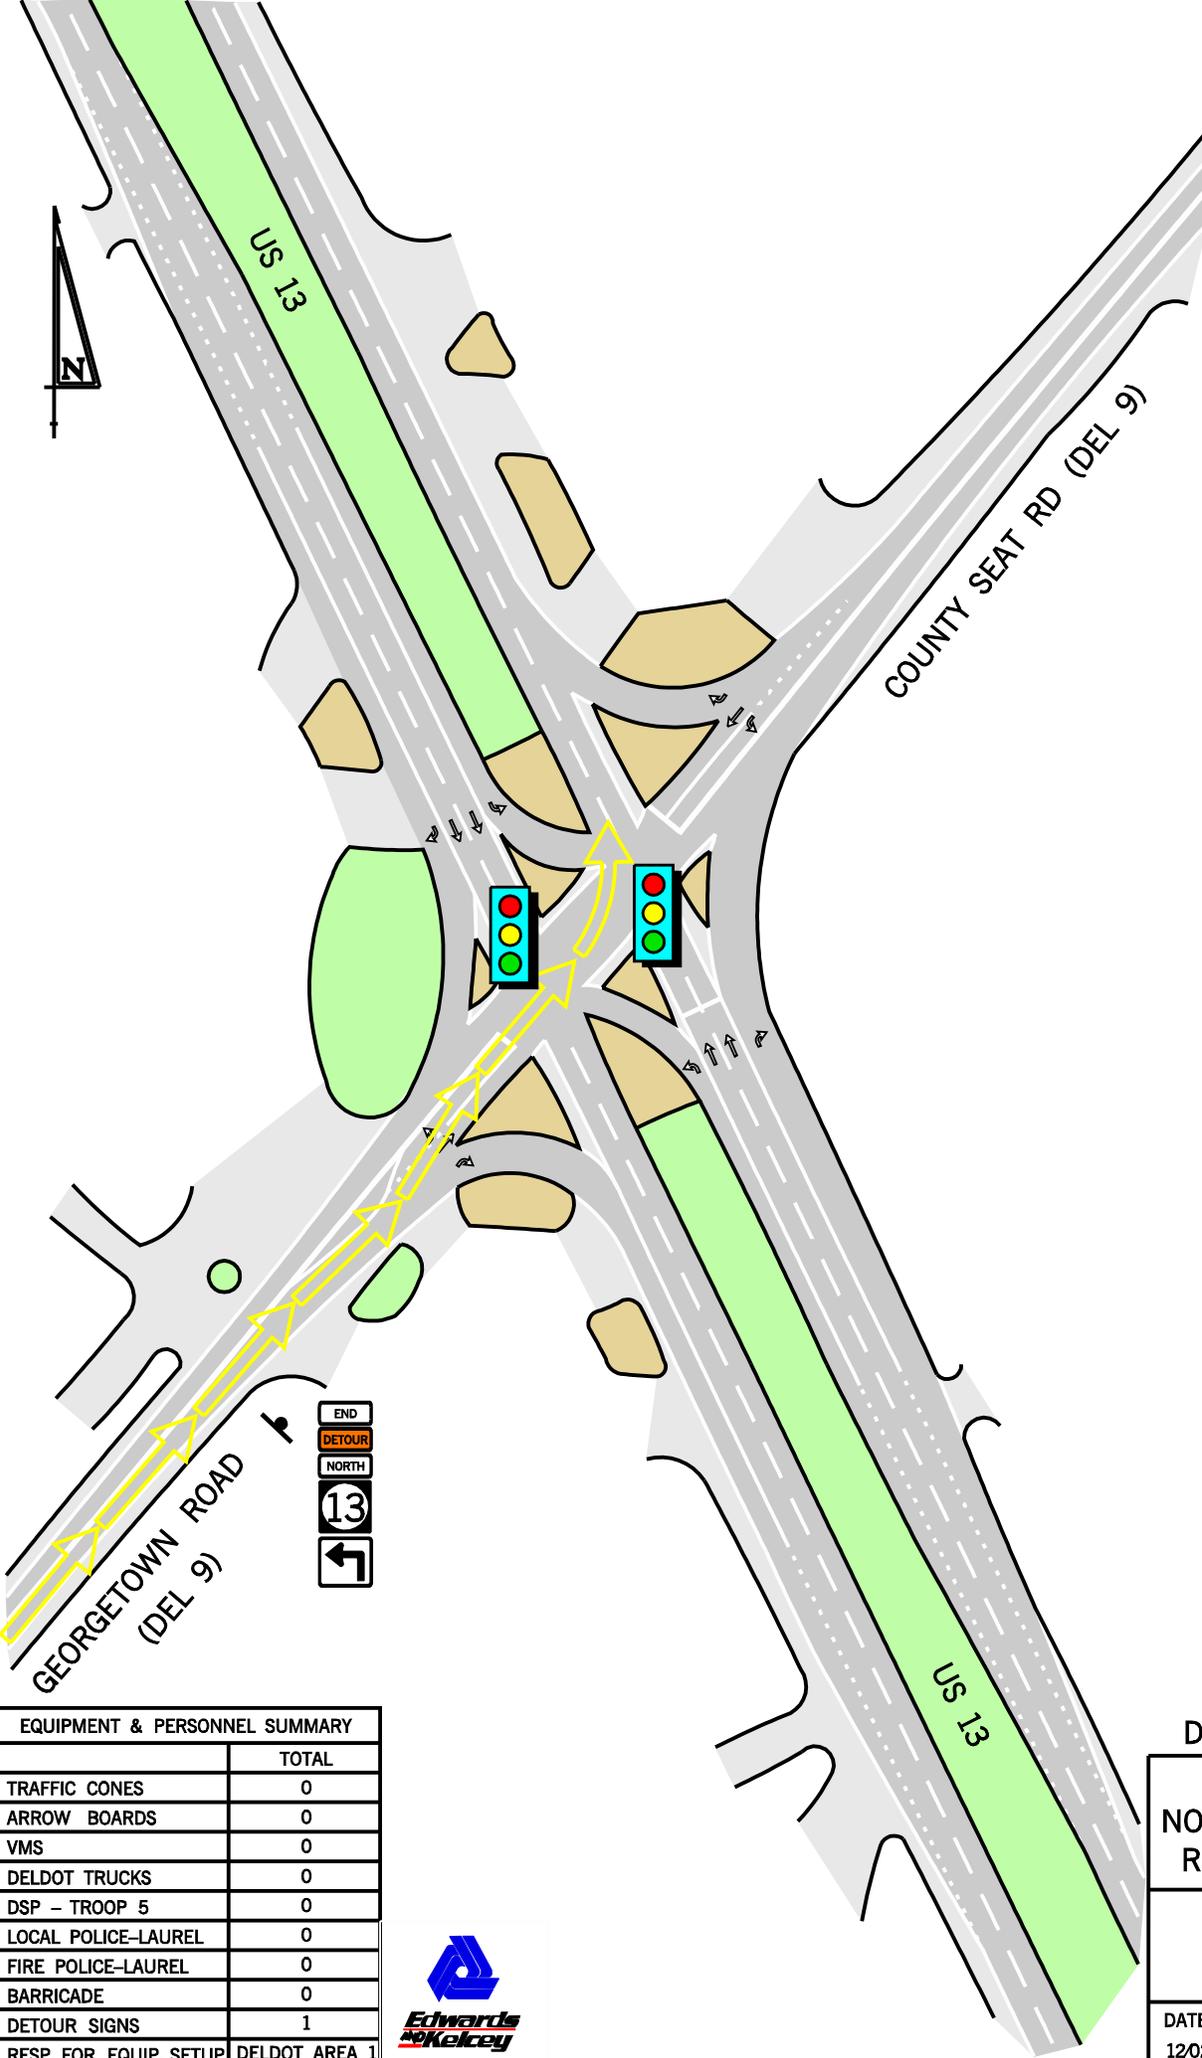

END  
 DETOUR  
 NORTH  
 13  


EQUIPMENT & PERSONNEL SUMMARY	
	TOTAL
TRAFFIC CONES	0
ARROW BOARDS	0
VMS	0
DELDOT TRUCKS	0
DSP - TROOP 5	0
LOCAL POLICE-LAUREL	0
FIRE POLICE-LAUREL	0
BARRICADE	0
DETOUR SIGNS	1
RESP. FOR EQUIP. SETUP	DELDOT AREA 1



DRAWING NOT TO SCALE

US 13 NB  
 NORTH OF TRUSSUM POND  
 RD TO AT SYCAMORE RD

US 13 AND COUNTY  
 SEAT RD (DEL 9)

DATE: 12/02/06	BY: CFC	REFERENCE NUMBER: F
-------------------	------------	------------------------