


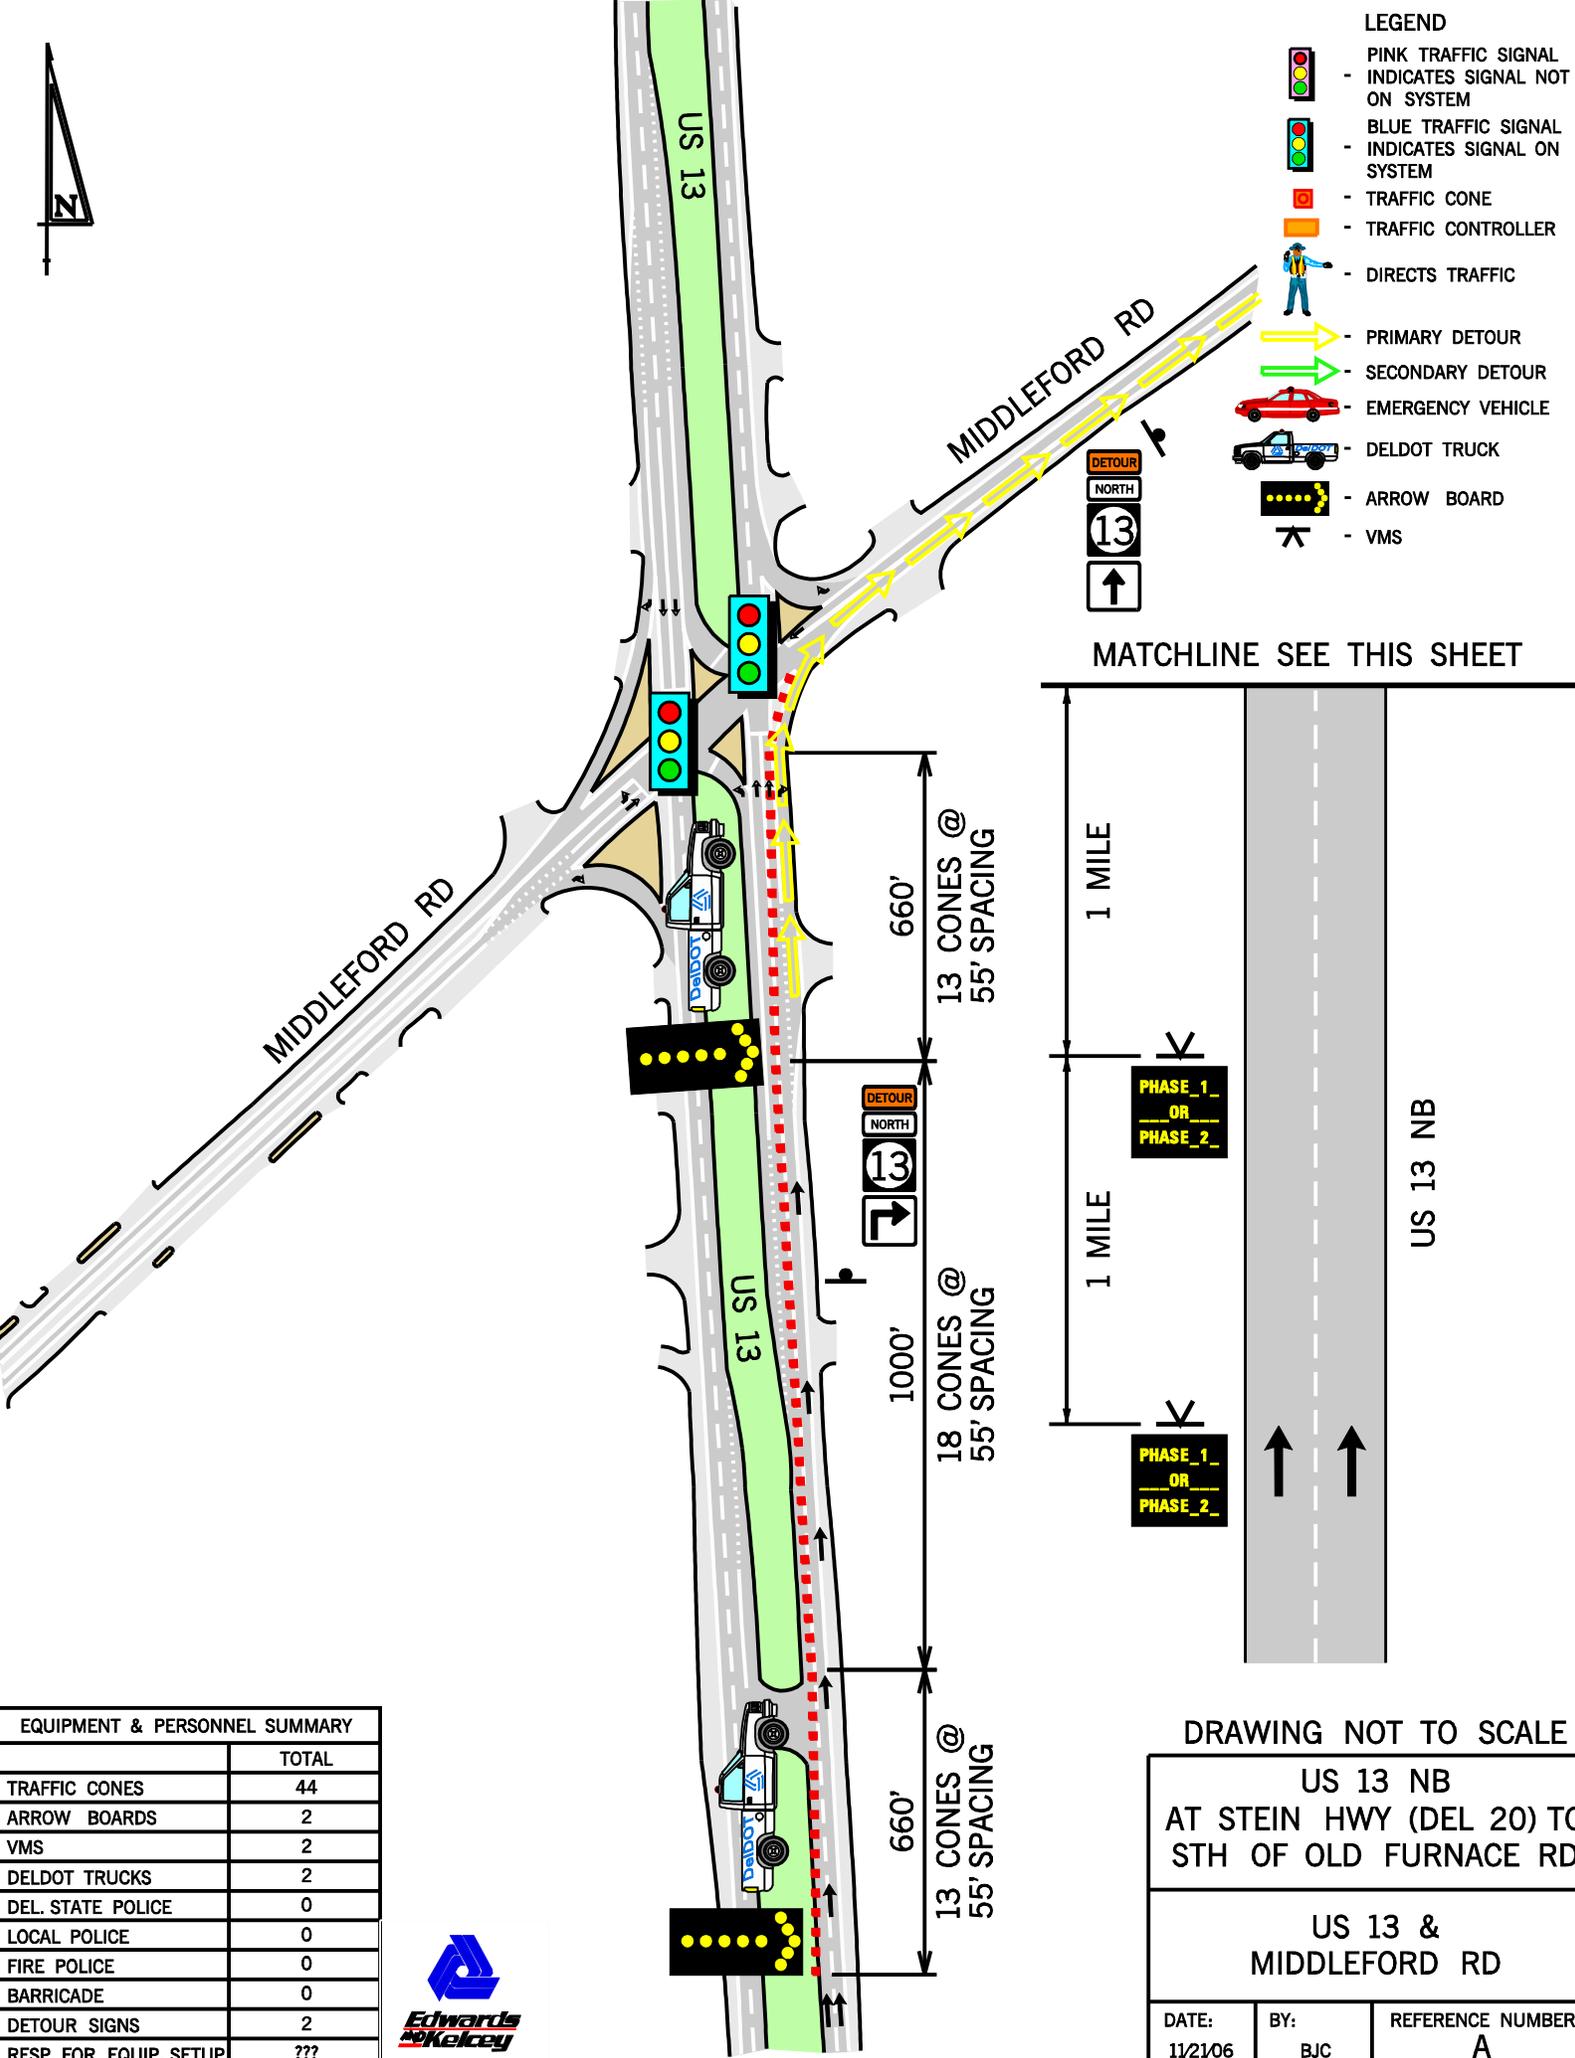


**LEGEND**

- PINK TRAFFIC SIGNAL - INDICATES SIGNAL NOT ON SYSTEM
- BLUE TRAFFIC SIGNAL - INDICATES SIGNAL ON SYSTEM
- TRAFFIC CONE
- TRAFFIC CONTROLLER
- DIRECTS TRAFFIC
- PRIMARY DETOUR
- SECONDARY DETOUR
- EMERGENCY VEHICLE
- DELDOT TRUCK
- ARROW BOARD
- VMS



MATCHLINE SEE THIS SHEET

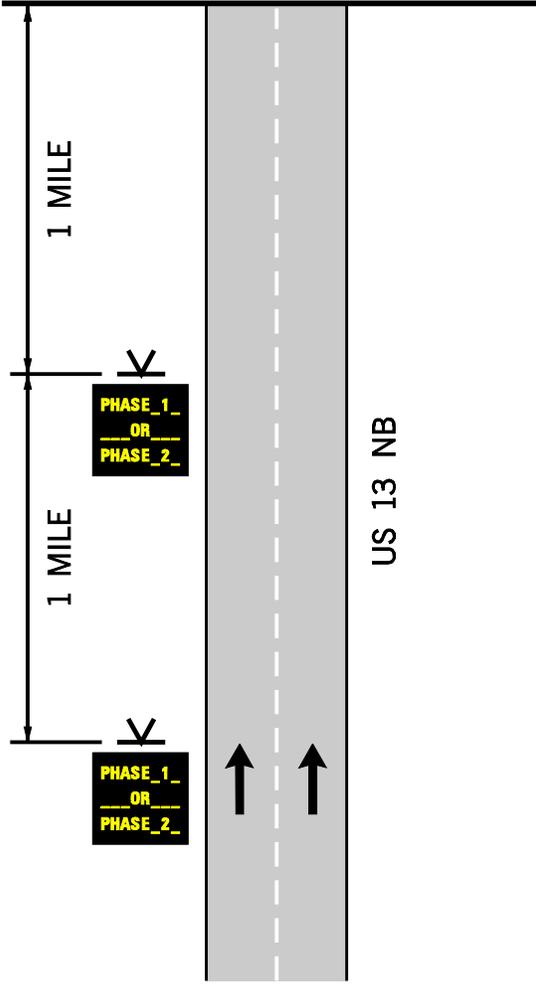

EQUIPMENT & PERSONNEL SUMMARY	
	TOTAL
TRAFFIC CONES	44
ARROW BOARDS	2
VMS	2
DELDOT TRUCKS	2
DEL. STATE POLICE	0
LOCAL POLICE	0
FIRE POLICE	0
BARRICADE	0
DETOUR SIGNS	2
RESP. FOR EQUIP. SETUP	???



DRAWING NOT TO SCALE

US 13 NB  
AT STEIN HWY (DEL 20) TO  
STH OF OLD FURNACE RD

US 13 &  
MIDDLEFORD RD

DATE: 11/21/06	BY: BJC	REFERENCE NUMBER: A
-------------------	------------	------------------------