


**LEGEND**

-  PINK TRAFFIC SIGNAL - INDICATES SIGNAL NOT ON SYSTEM
-  BLUE TRAFFIC SIGNAL - INDICATES SIGNAL ON SYSTEM
-  TRAFFIC CONE
-  TRAFFIC CONTROLLER
-  DIRECTS TRAFFIC
-  PRIMARY DETOUR
-  SECONDARY DETOUR
-  EMERGENCY VEHICLE
-  DELDOT TRUCK
-  ARROW BOARD
-  VMS

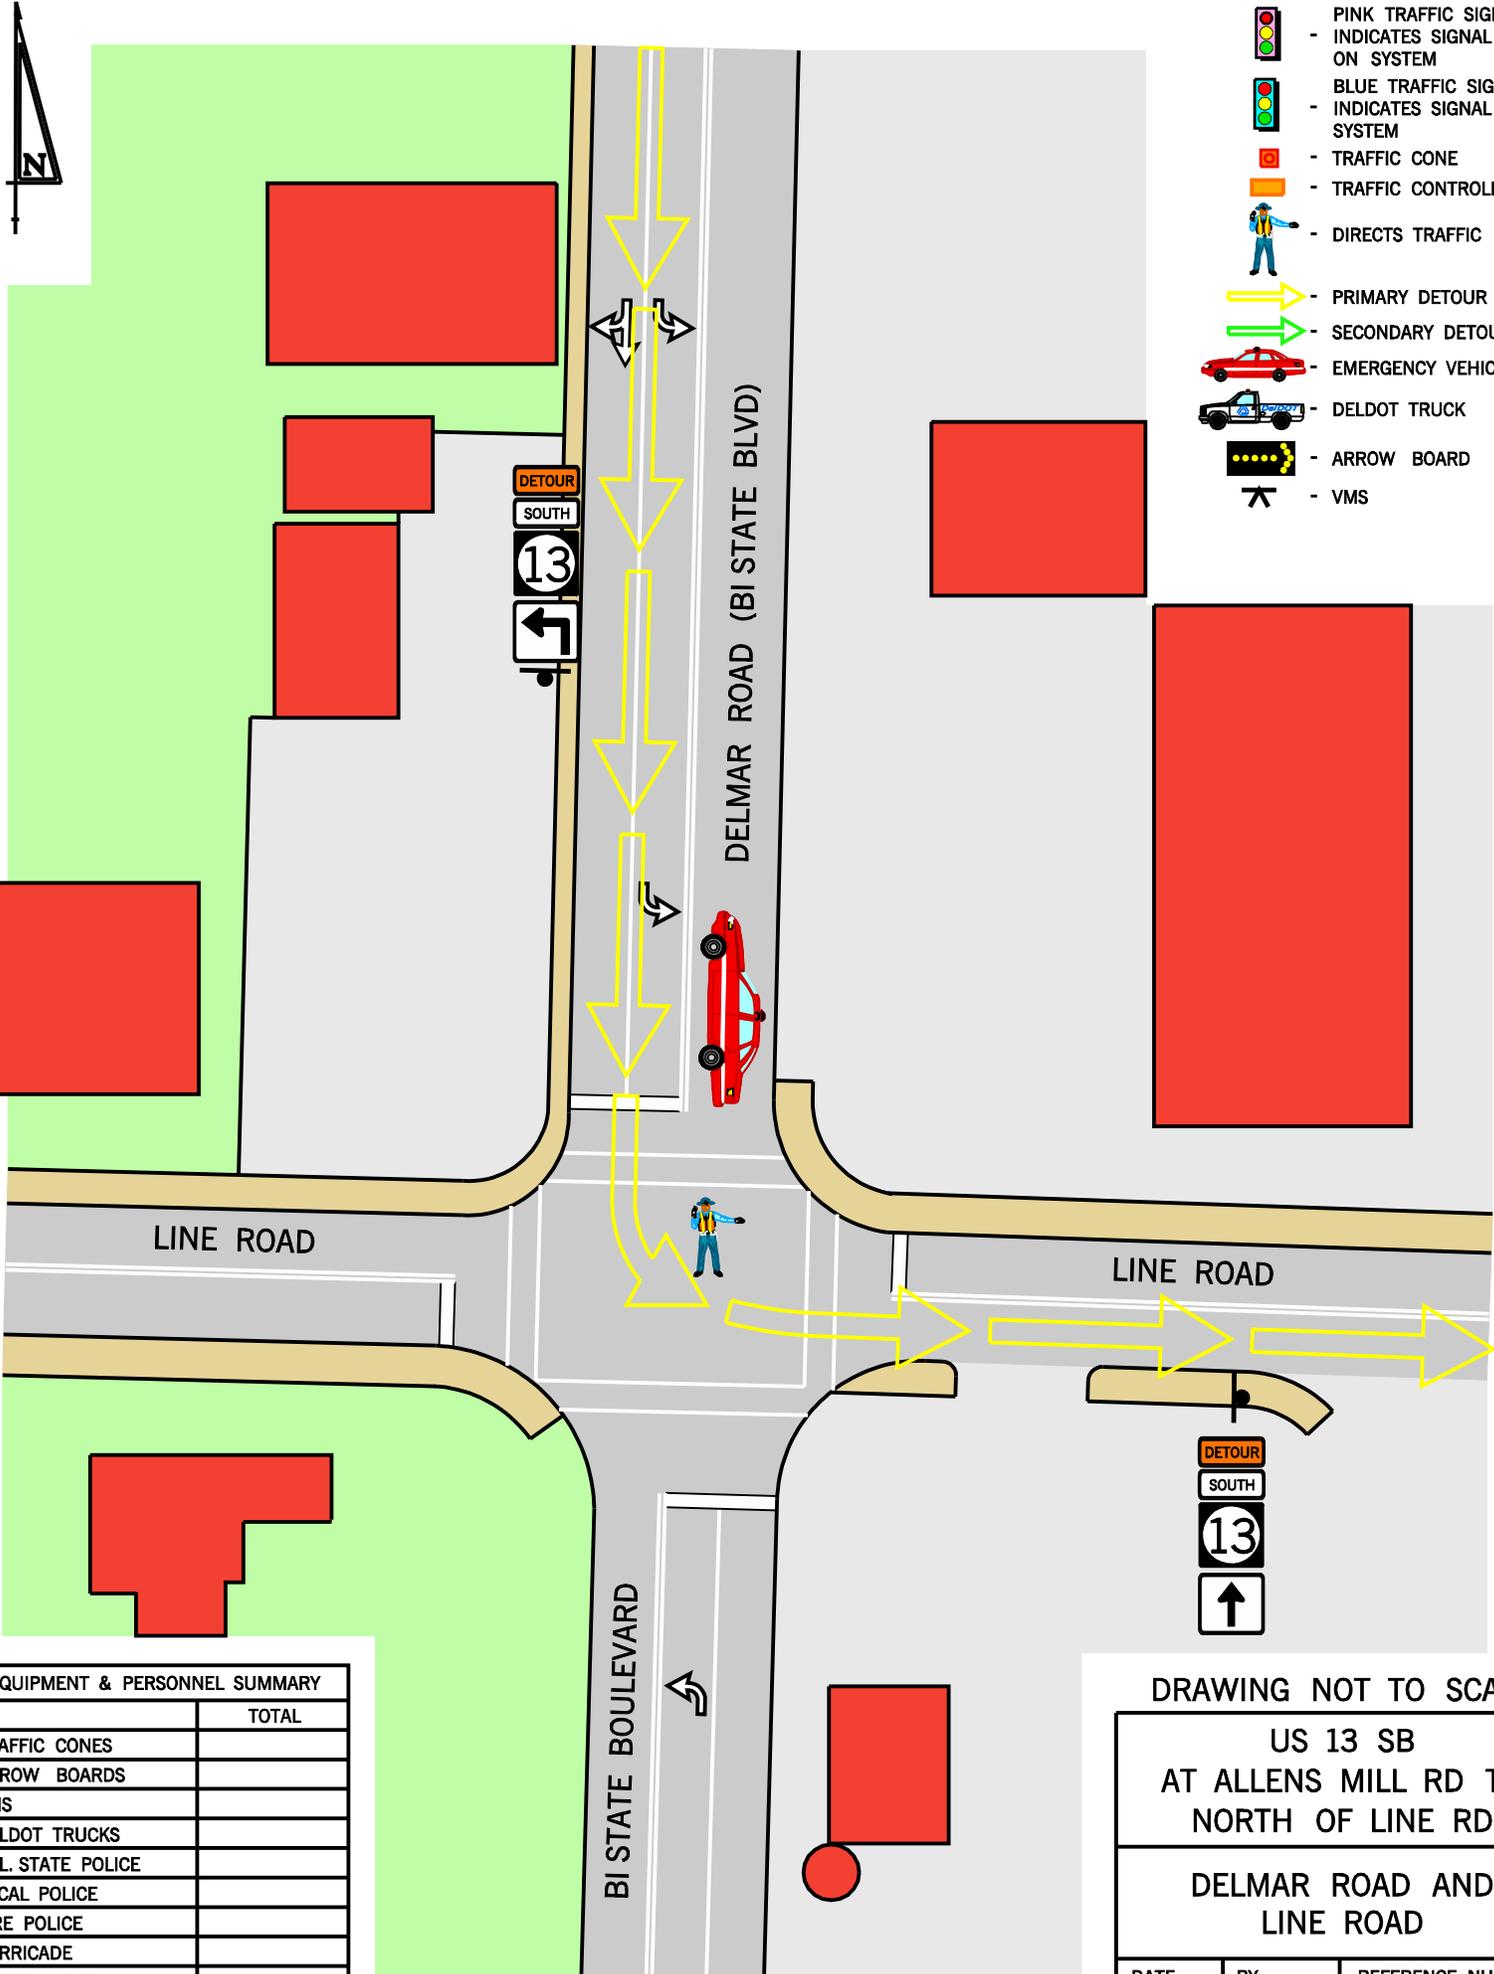

EQUIPMENT & PERSONNEL SUMMARY	
	TOTAL
TRAFFIC CONES	
ARROW BOARDS	
VMS	
DELDOT TRUCKS	
DEL. STATE POLICE	
LOCAL POLICE	
FIRE POLICE	
BARRICADE	
DETOUR SIGNS	
RESP. FOR EQUIP. SETUP	

**DRAWING NOT TO SCALE**

**US 13 SB  
AT ALLENS MILL RD TO  
NORTH OF LINE RD**

**DELMAR ROAD AND  
LINE ROAD**

DATE: 04/04/07	BY: CFC	REFERENCE NUMBER: F
-------------------	------------	------------------------