


LEGEND

-  PINK TRAFFIC SIGNAL - INDICATES SIGNAL NOT ON SYSTEM
-  BLUE TRAFFIC SIGNAL - INDICATES SIGNAL ON SYSTEM
-  TRAFFIC CONE
-  TRAFFIC CONTROLLER
-  DIRECTS TRAFFIC
-  PRIMARY DETOUR
-  SECONDARY DETOUR
-  EMERGENCY VEHICLE
-  DELDOT TRUCK
-  ARROW BOARD
-  VMS

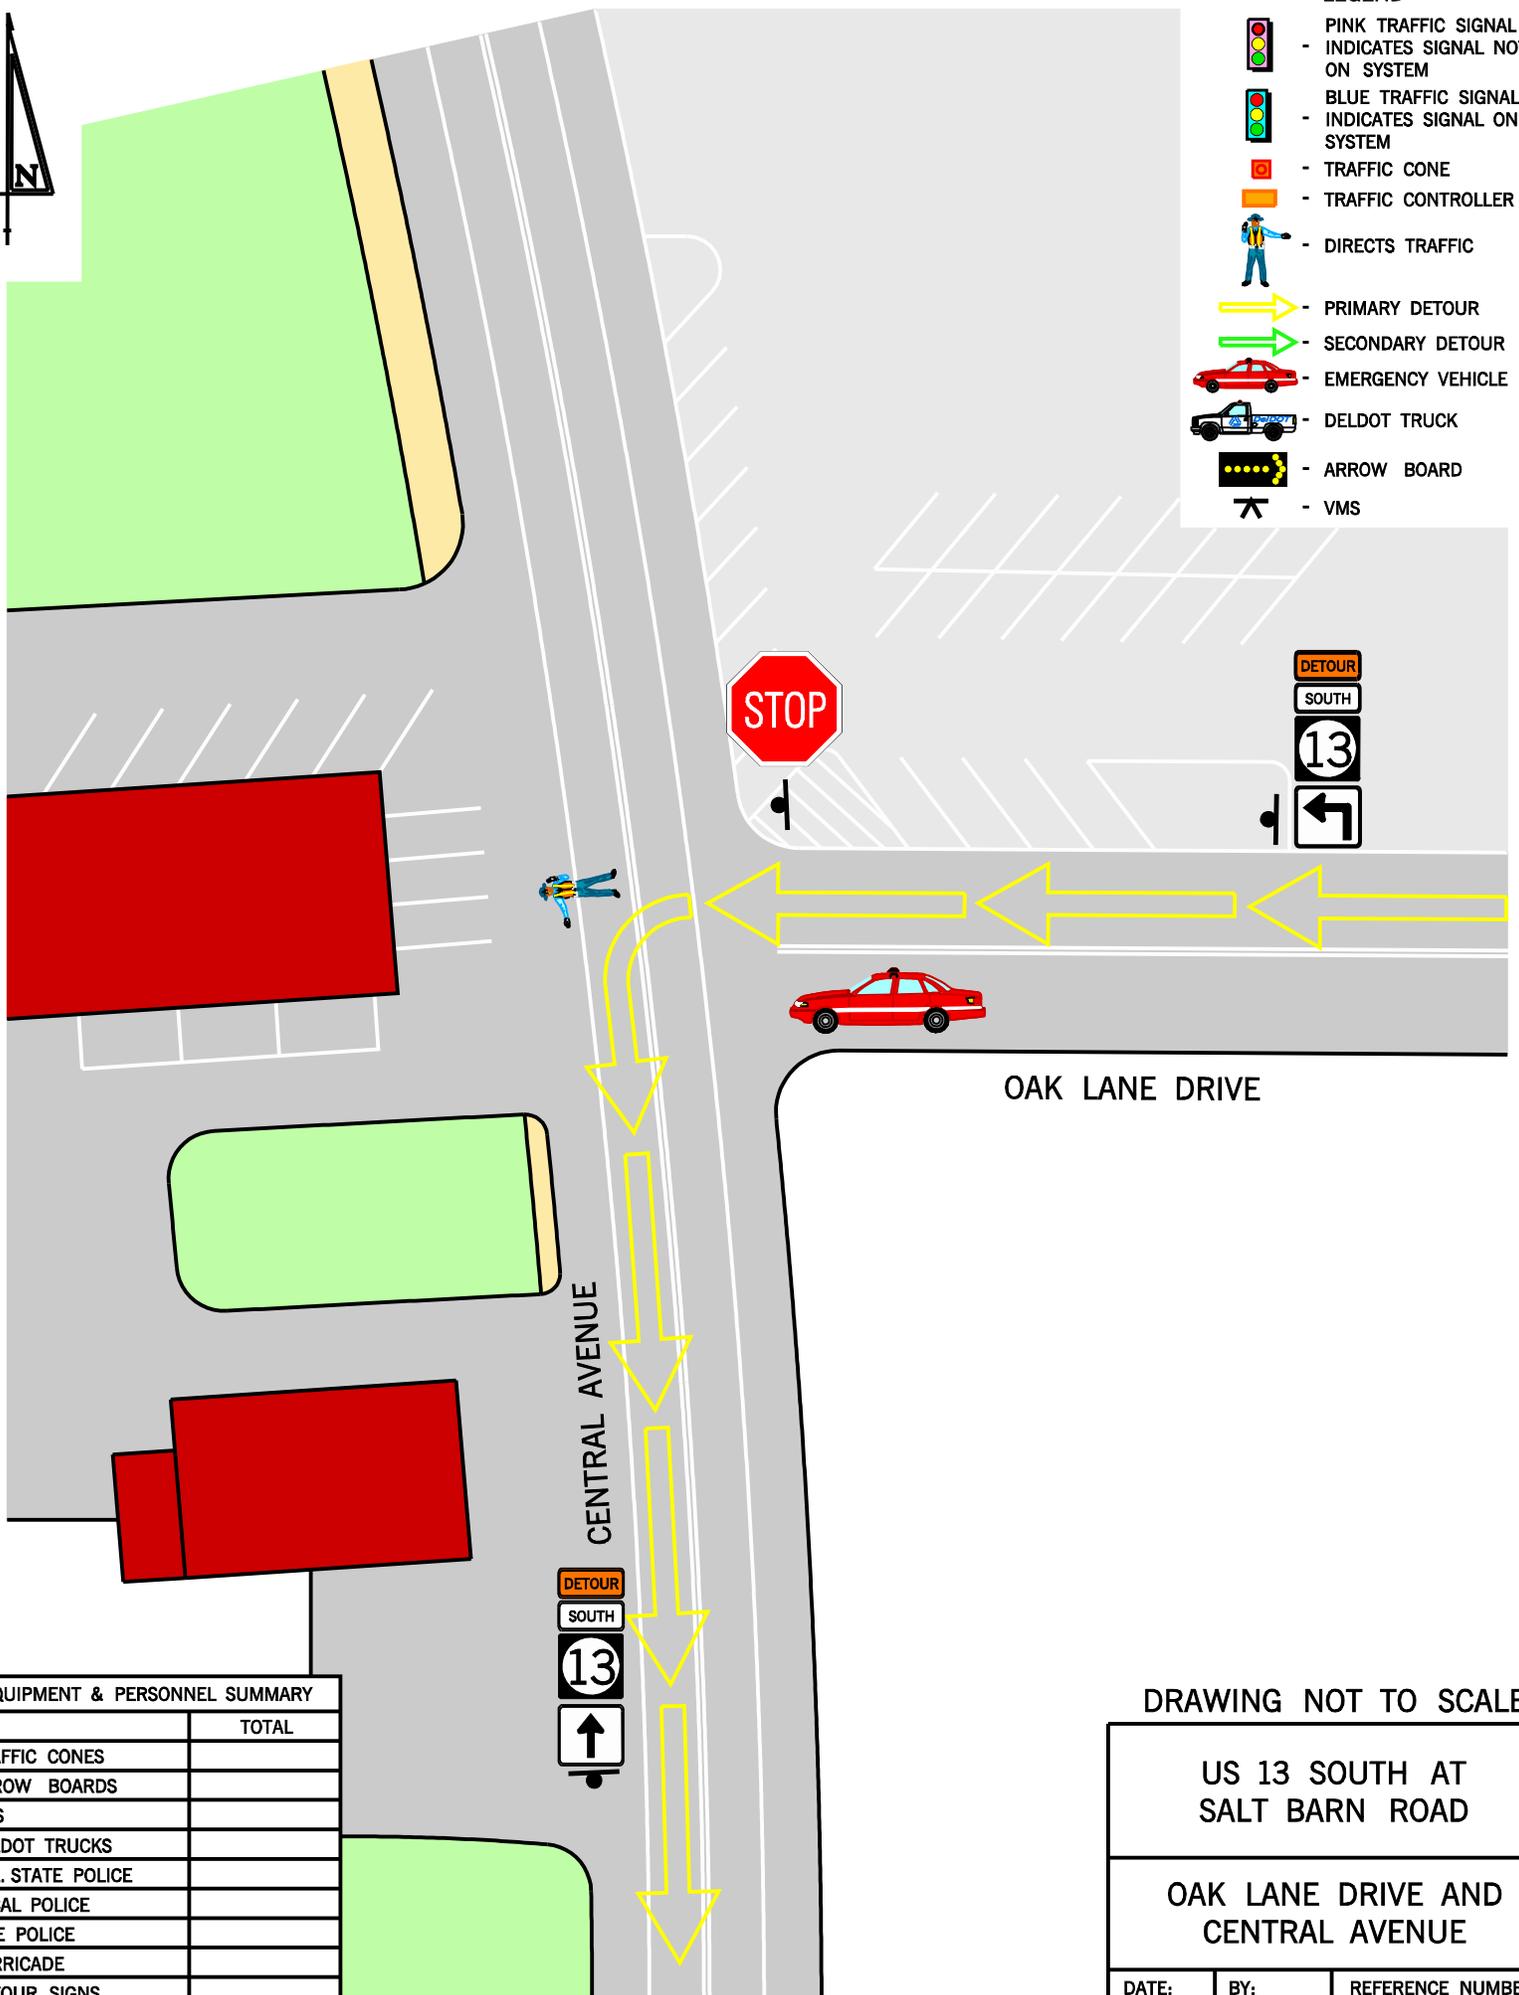

EQUIPMENT & PERSONNEL SUMMARY	
	TOTAL
TRAFFIC CONES	
ARROW BOARDS	
VMS	
DELDOT TRUCKS	
DEL. STATE POLICE	
LOCAL POLICE	
FIRE POLICE	
BARRICADE	
DETOUR SIGNS	
RESP. FOR EQUIP. SETUP	

DRAWING NOT TO SCALE

US 13 SOUTH AT
SALT BARN ROAD

OAK LANE DRIVE AND
CENTRAL AVENUE

DATE: 01/18/07	BY: CFC	REFERENCE NUMBER: C
-------------------	------------	------------------------