
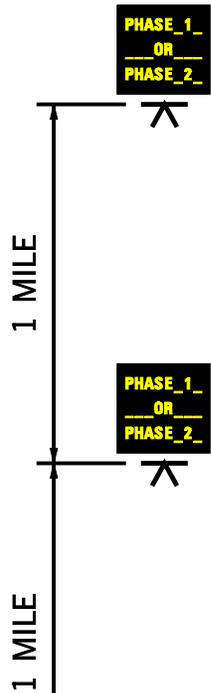


MATCHLINE SEE THIS SHEET

LEGEND

-  PINK TRAFFIC SIGNAL - INDICATES SIGNAL NOT ON SYSTEM
-  BLUE TRAFFIC SIGNAL - INDICATES SIGNAL ON SYSTEM
-  TRAFFIC CONE
-  TRAFFIC CONTROLLER
-  DIRECTS TRAFFIC
-  PRIMARY DETOUR
-  SECONDARY DETOUR
-  EMERGENCY VEHICLE
-  DELDOT TRUCK
-  ARROW BOARD
-  VMS

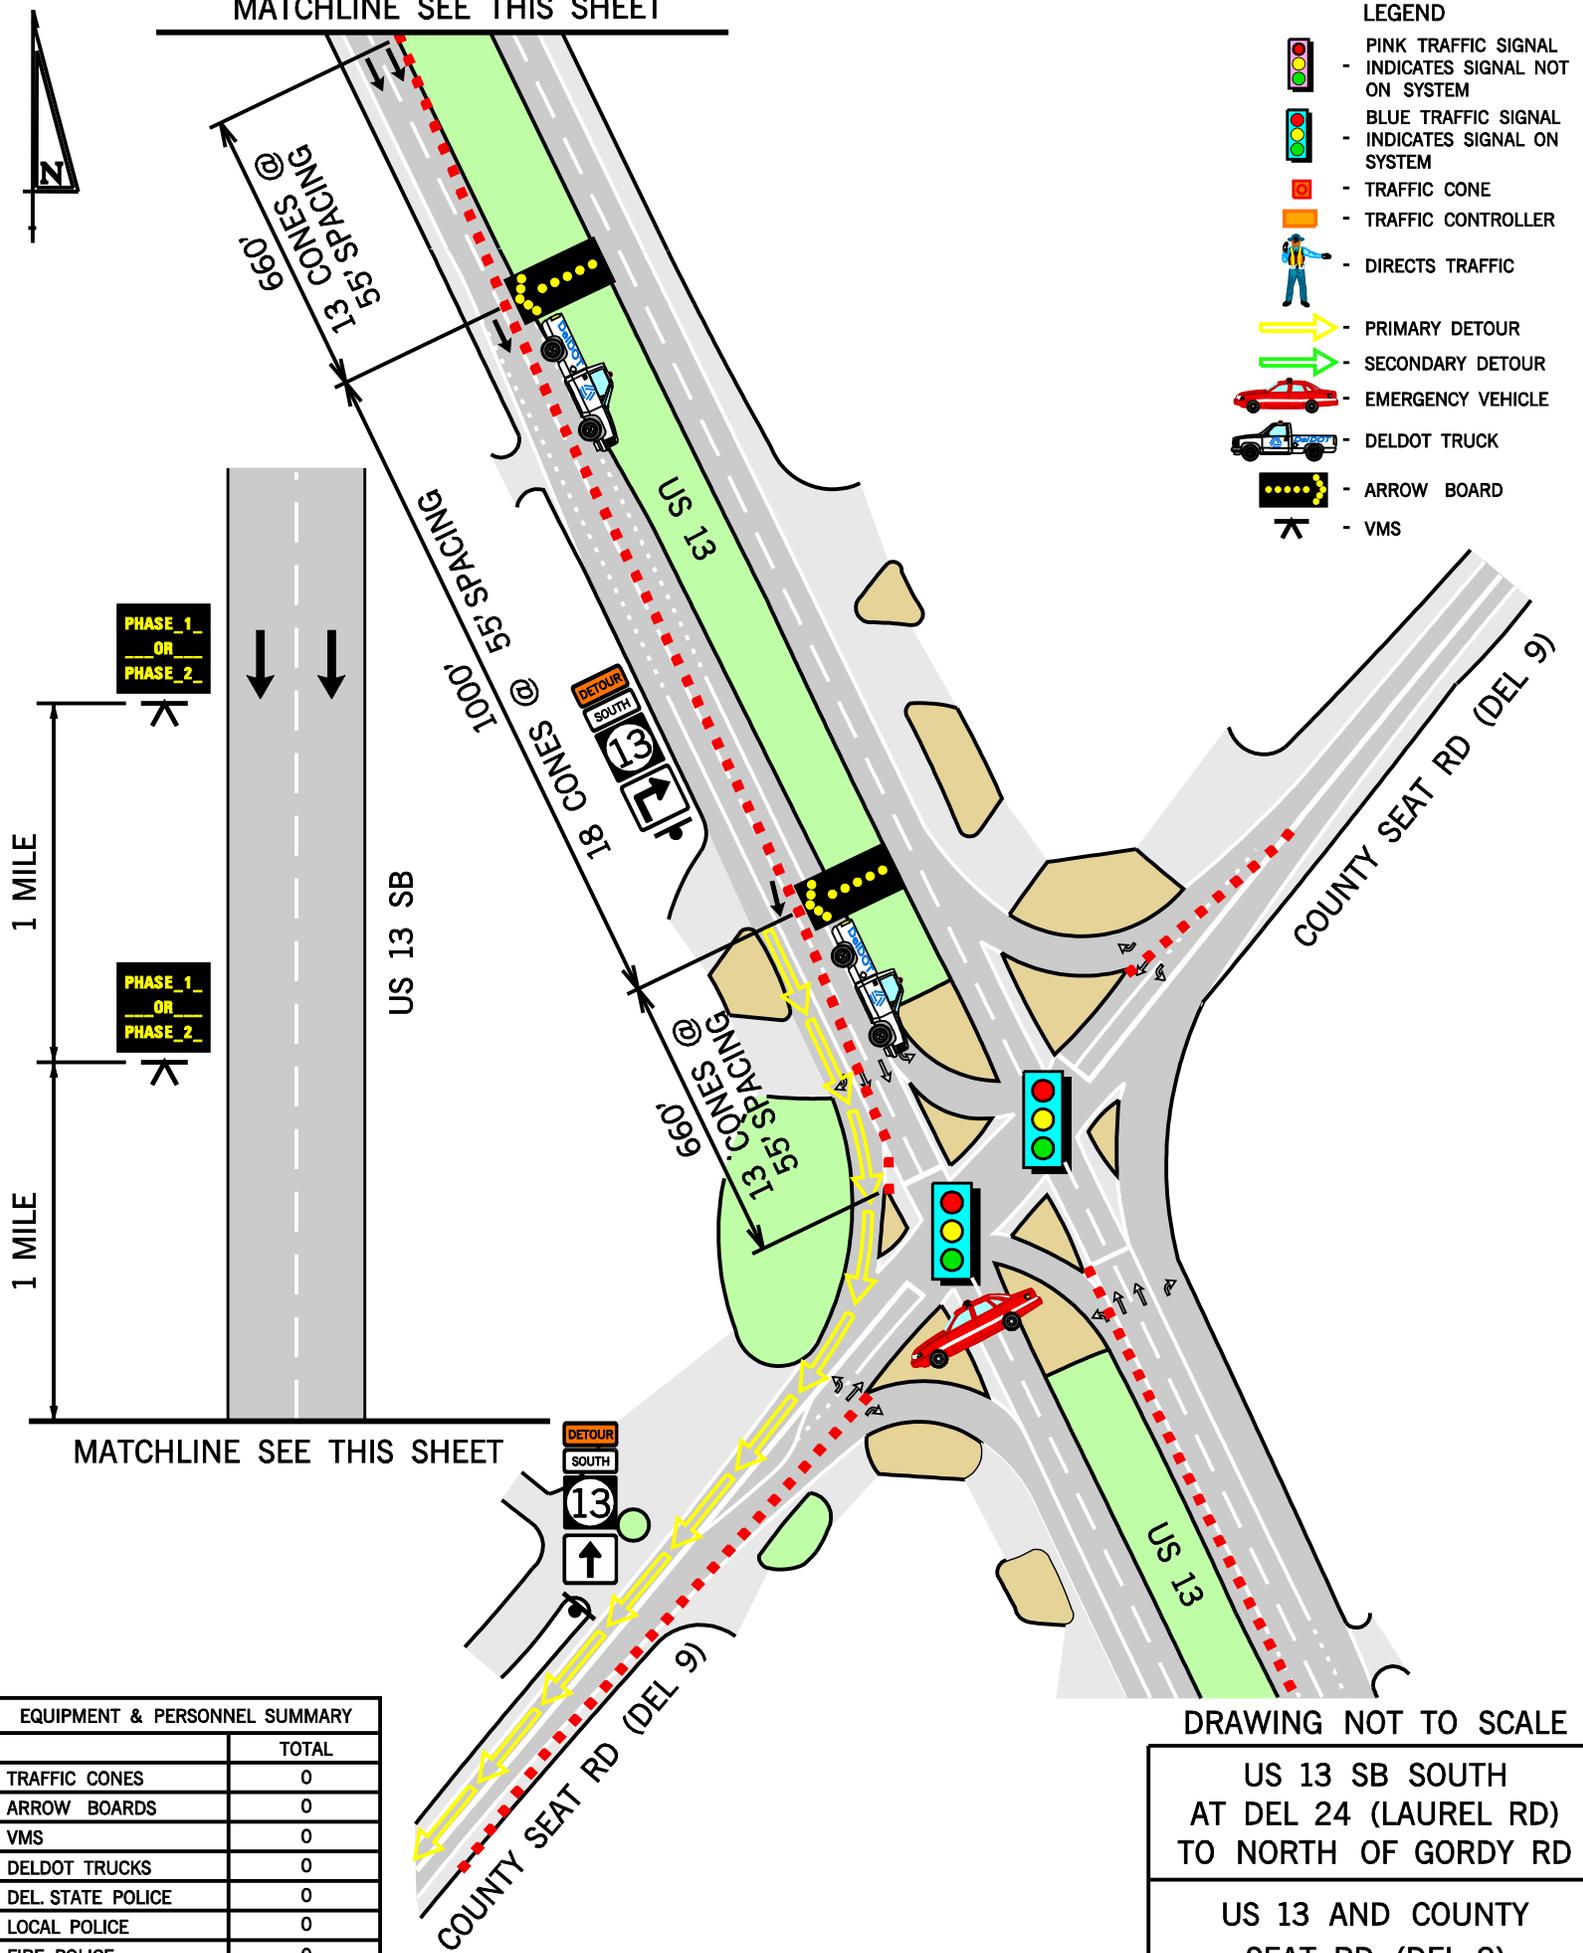

MATCHLINE SEE THIS SHEET

DRAWING NOT TO SCALE

US 13 SB SOUTH
AT DEL 24 (LAUREL RD)
TO NORTH OF GORDY RD

US 13 AND COUNTY
SEAT RD (DEL 9)

EQUIPMENT & PERSONNEL SUMMARY	
	TOTAL
TRAFFIC CONES	0
ARROW BOARDS	0
VMS	0
DELDOT TRUCKS	0
DEL. STATE POLICE	0
LOCAL POLICE	0
FIRE POLICE	0
BARRICADE	0
DETOUR SIGNS	1
RESP. FOR EQUIP. SETUP	???

DATE: 03/06/07	BY: CFC	REFERENCE NUMBER: A
-------------------	------------	------------------------