



MATCHLINE SEE THIS SHEET

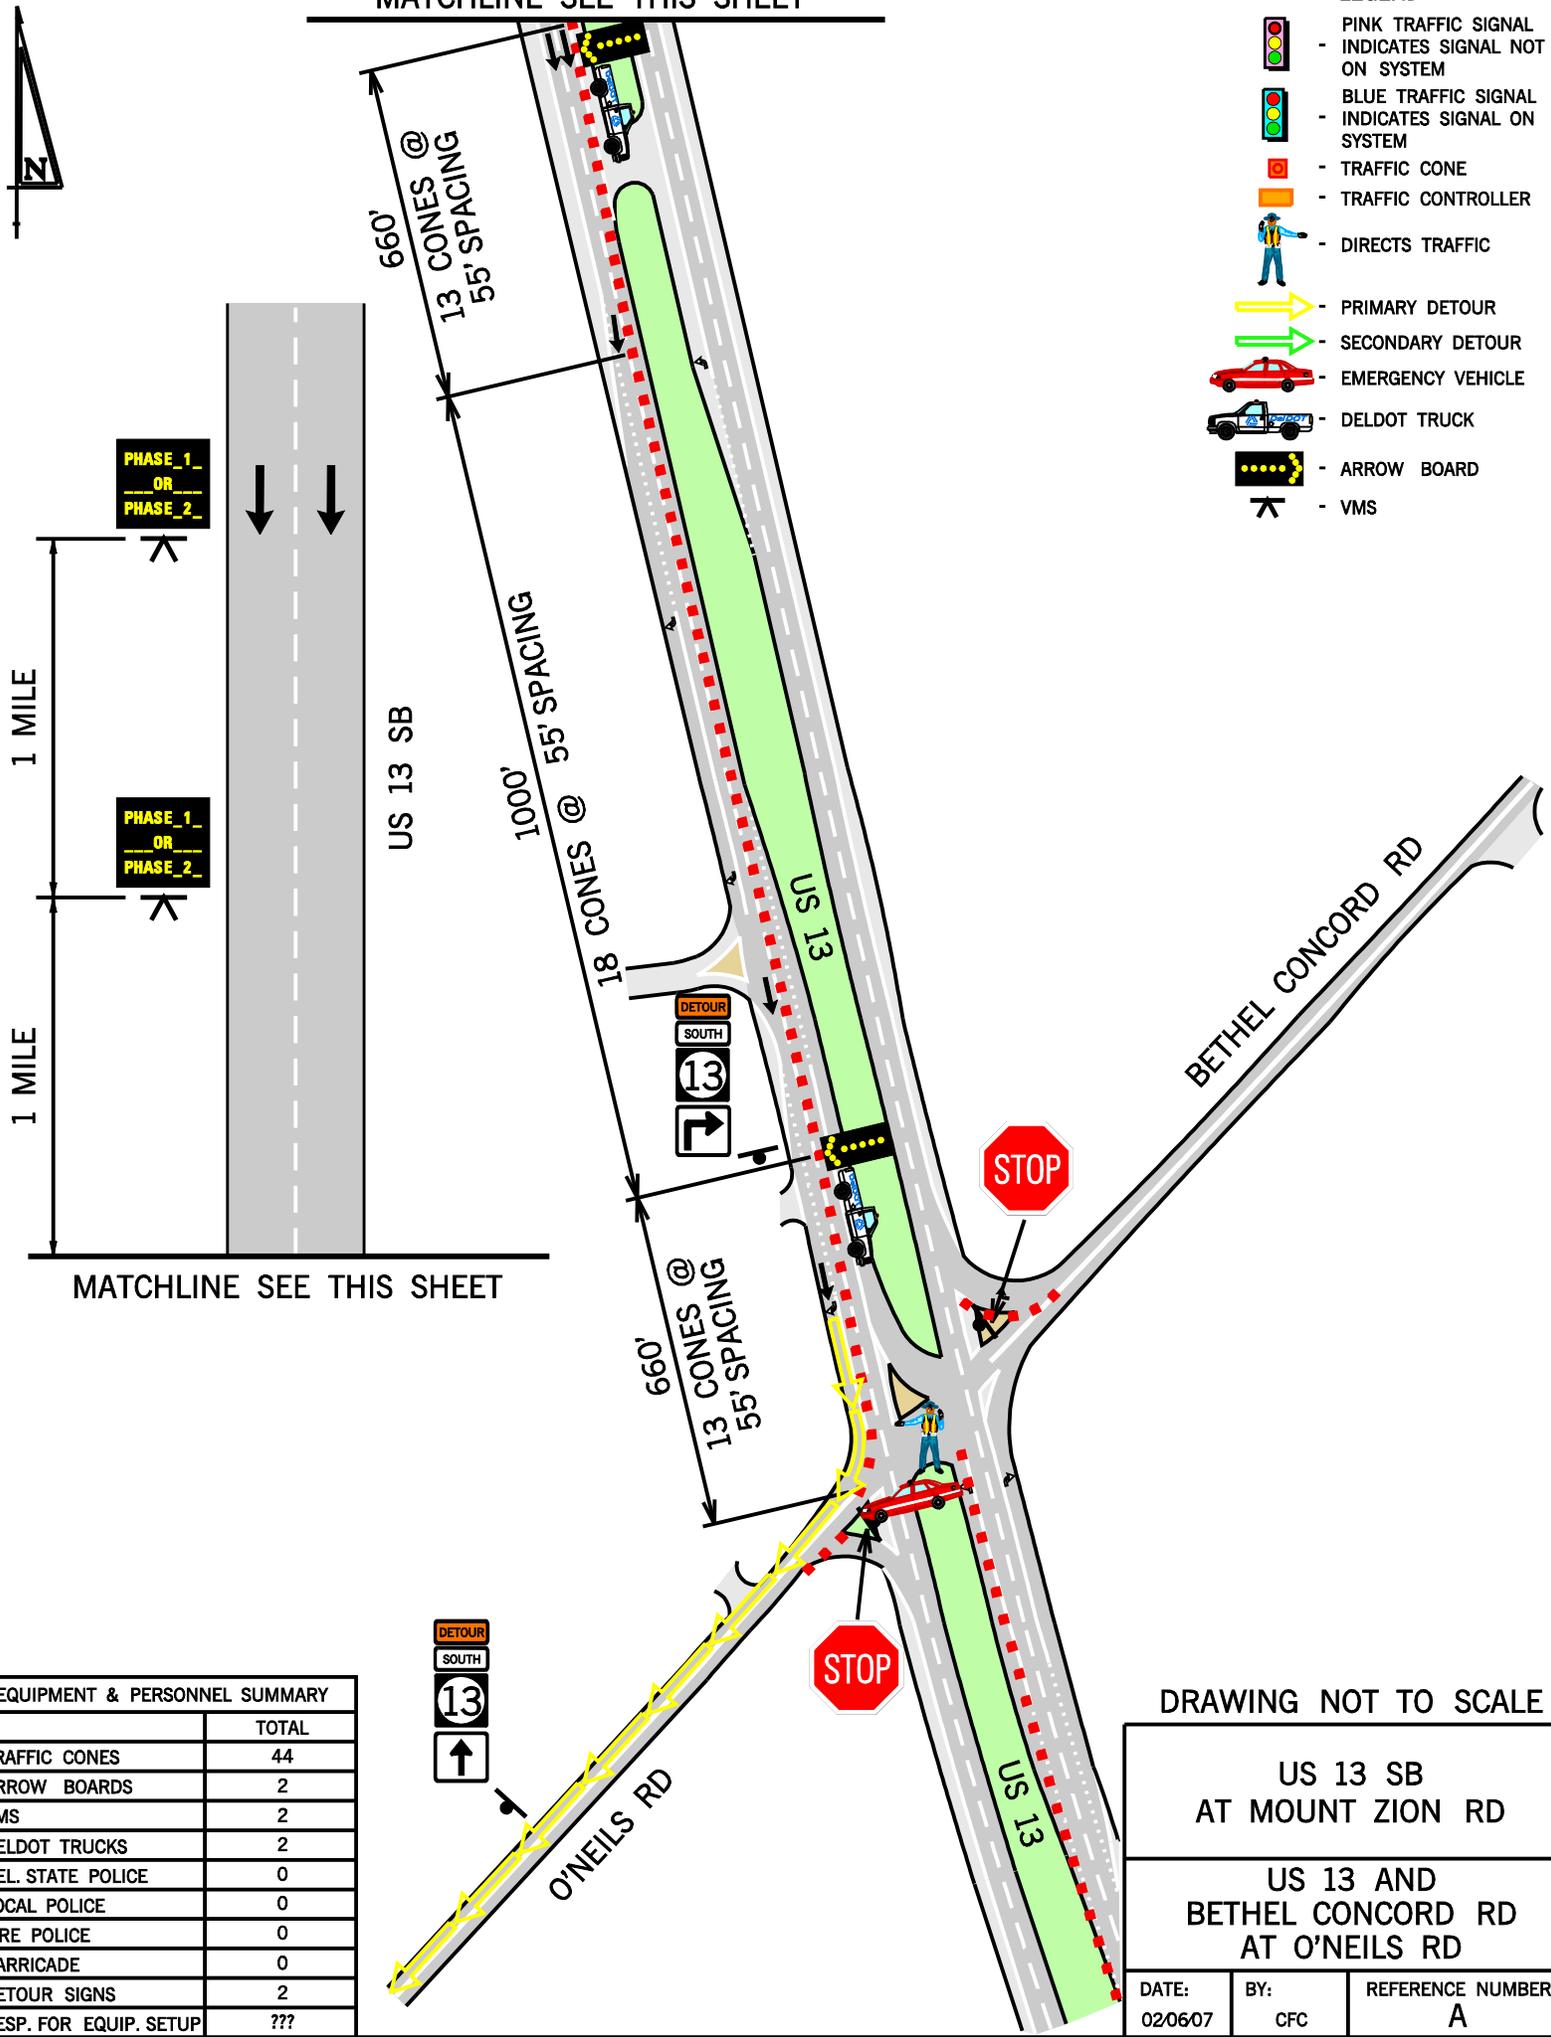

- LEGEND**
- PINK TRAFFIC SIGNAL - INDICATES SIGNAL NOT ON SYSTEM
  - BLUE TRAFFIC SIGNAL - INDICATES SIGNAL ON SYSTEM
  - TRAFFIC CONE
  - TRAFFIC CONTROLLER
  - DIRECTS TRAFFIC
  - PRIMARY DETOUR
  - SECONDARY DETOUR
  - EMERGENCY VEHICLE
  - DELDOT TRUCK
  - ARROW BOARD
  - VMS

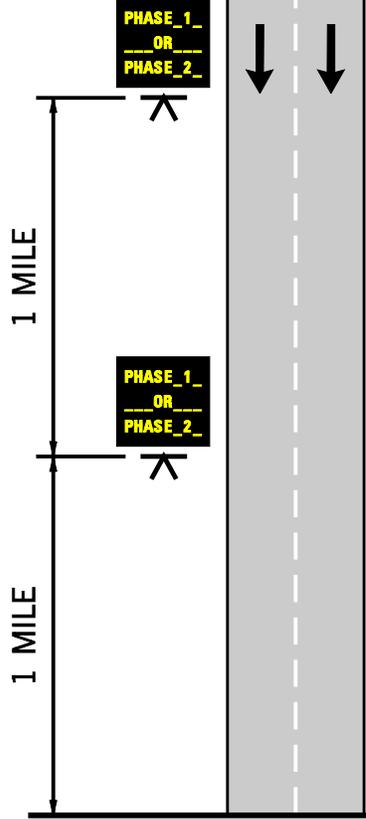

MATCHLINE SEE THIS SHEET

EQUIPMENT & PERSONNEL SUMMARY	
	TOTAL
TRAFFIC CONES	44
ARROW BOARDS	2
VMS	2
DELDOT TRUCKS	2
DEL. STATE POLICE	0
LOCAL POLICE	0
FIRE POLICE	0
BARRICADE	0
DETOUR SIGNS	2
RESP. FOR EQUIP. SETUP	???

DRAWING NOT TO SCALE

US 13 SB  
AT MOUNT ZION RD

US 13 AND  
BETHEL CONCORD RD  
AT O'NEILS RD

DATE: 02/06/07	BY: CFC	REFERENCE NUMBER: A
-------------------	------------	------------------------