




- LEGEND**
- PINK TRAFFIC SIGNAL - INDICATES SIGNAL NOT ON SYSTEM
  - BLUE TRAFFIC SIGNAL - INDICATES SIGNAL ON SYSTEM
  - TRAFFIC CONE
  - TRAFFIC CONTROLLER
  - DIRECTS TRAFFIC
  - PRIMARY DETOUR
  - SECONDARY DETOUR
  - EMERGENCY VEHICLE
  - DELDOT TRUCK
  - ARROW BOARD
  - VMS

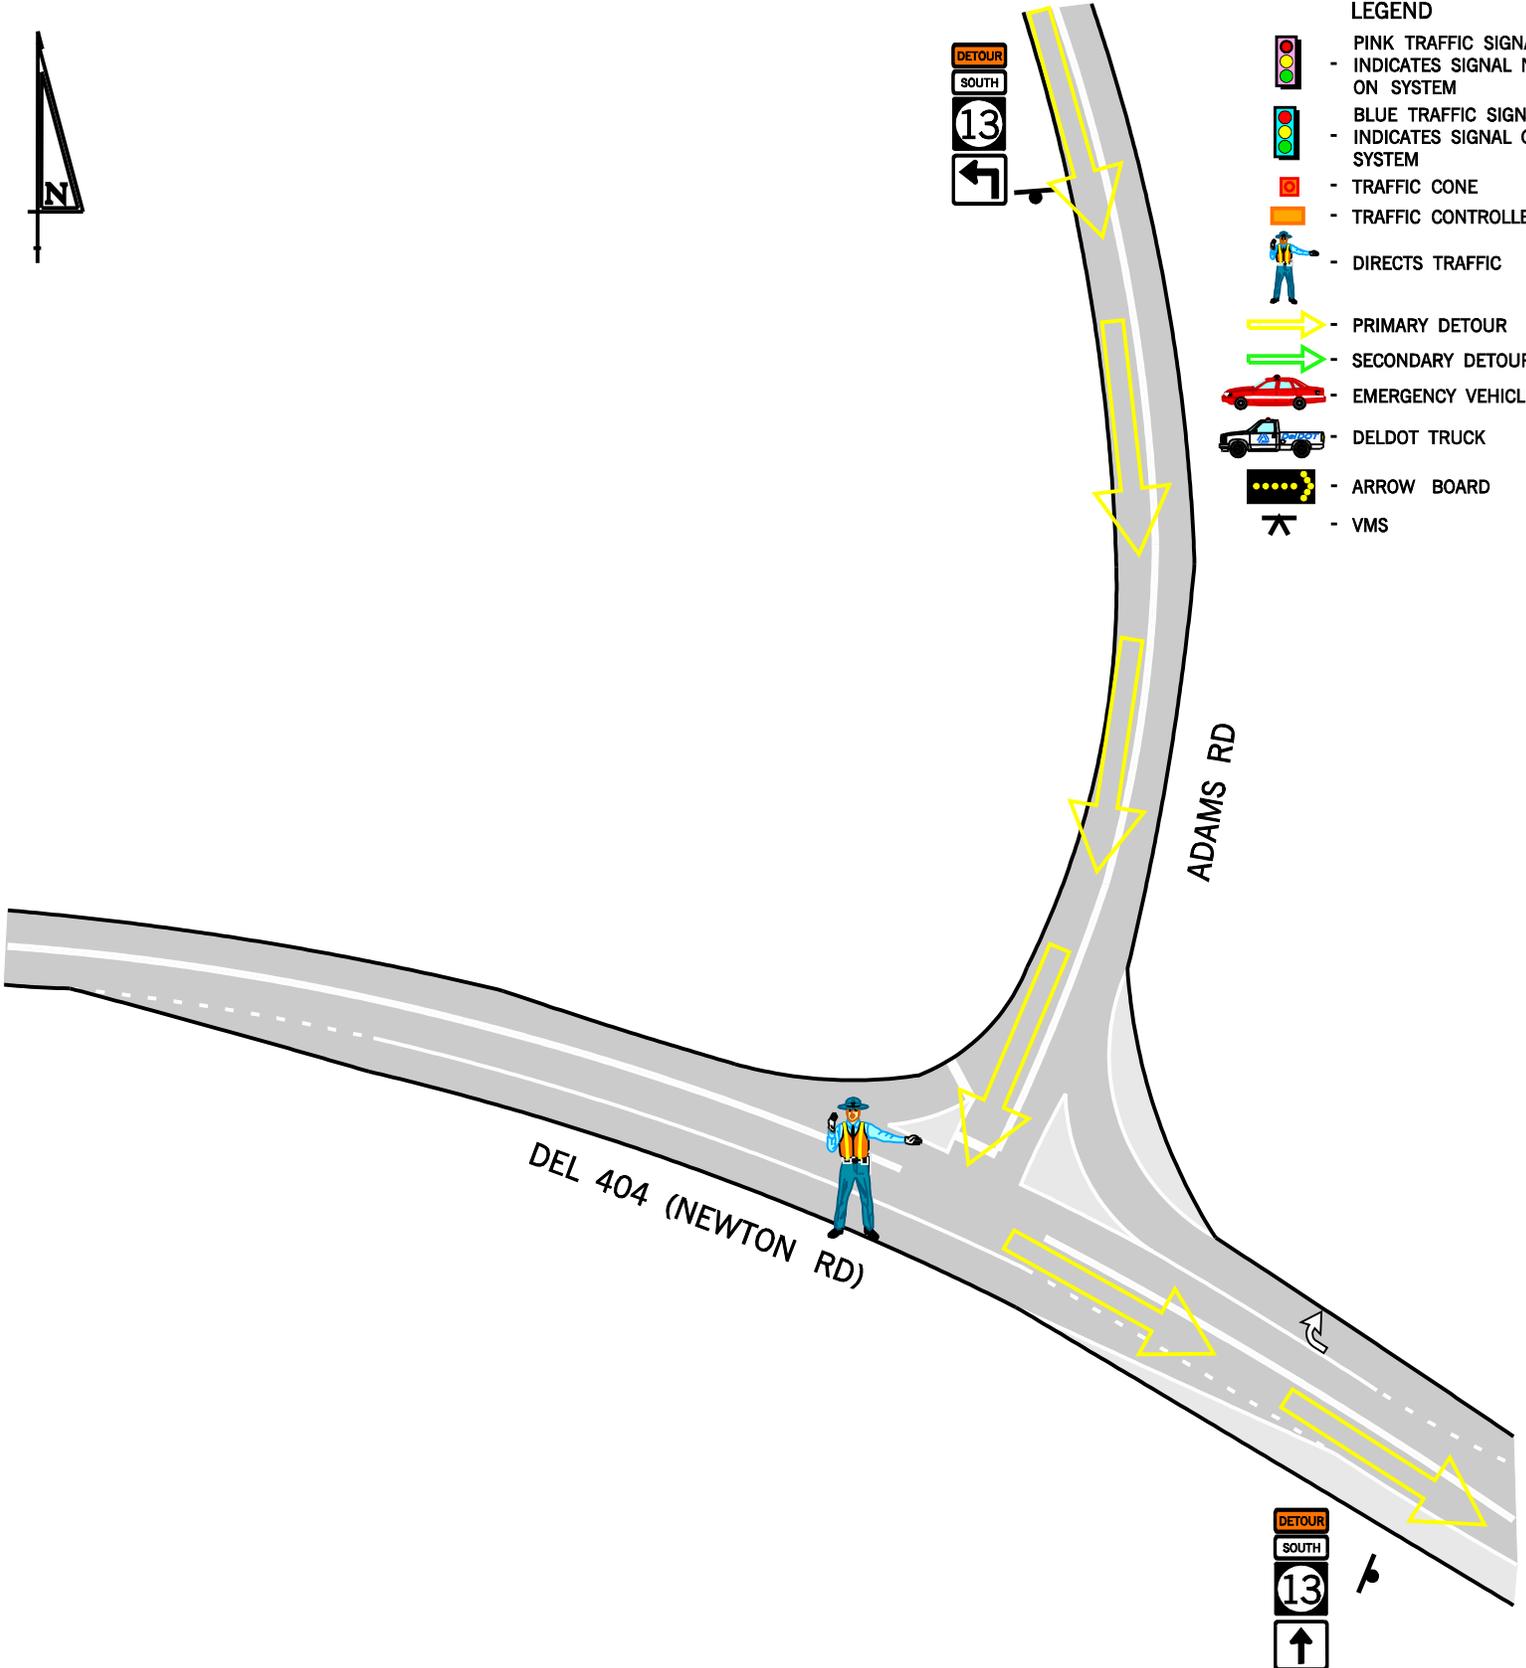

DRAWING NOT TO SCALE

US 13 SB  
AT DEL 404 (NEWTON RD)

DEL 404 (NEWTON RD)  
& ADAMS RD

DATE: 12/26/06	BY: BJC	REFERENCE NUMBER: E
-------------------	------------	------------------------

**EQUIPMENT & PERSONNEL SUMMARY**

	TOTAL
TRAFFIC CONES	0
ARROW BOARDS	0
VMS	0
DELDOT TRUCKS	0
DEL. STATE POLICE	1
LOCAL POLICE	0
FIRE POLICE	0
BARRICADE	0
DETOUR SIGNS	2
RESP. FOR EQUIP. SETUP	???