




- LEGEND**
-  - PINK TRAFFIC SIGNAL - INDICATES SIGNAL NOT ON SYSTEM
  -  - BLUE TRAFFIC SIGNAL - INDICATES SIGNAL ON SYSTEM
  -  - TRAFFIC CONE
  -  - TRAFFIC CONTROLLER
  -  - DIRECTS TRAFFIC
  -  - PRIMARY DETOUR
  -  - SECONDARY DETOUR
  -  - EMERGENCY VEHICLE
  -  - DELDOT TRUCK
  -  - ARROW BOARD
  -  - VMS

DEL 16 /36 (MARKET ST)

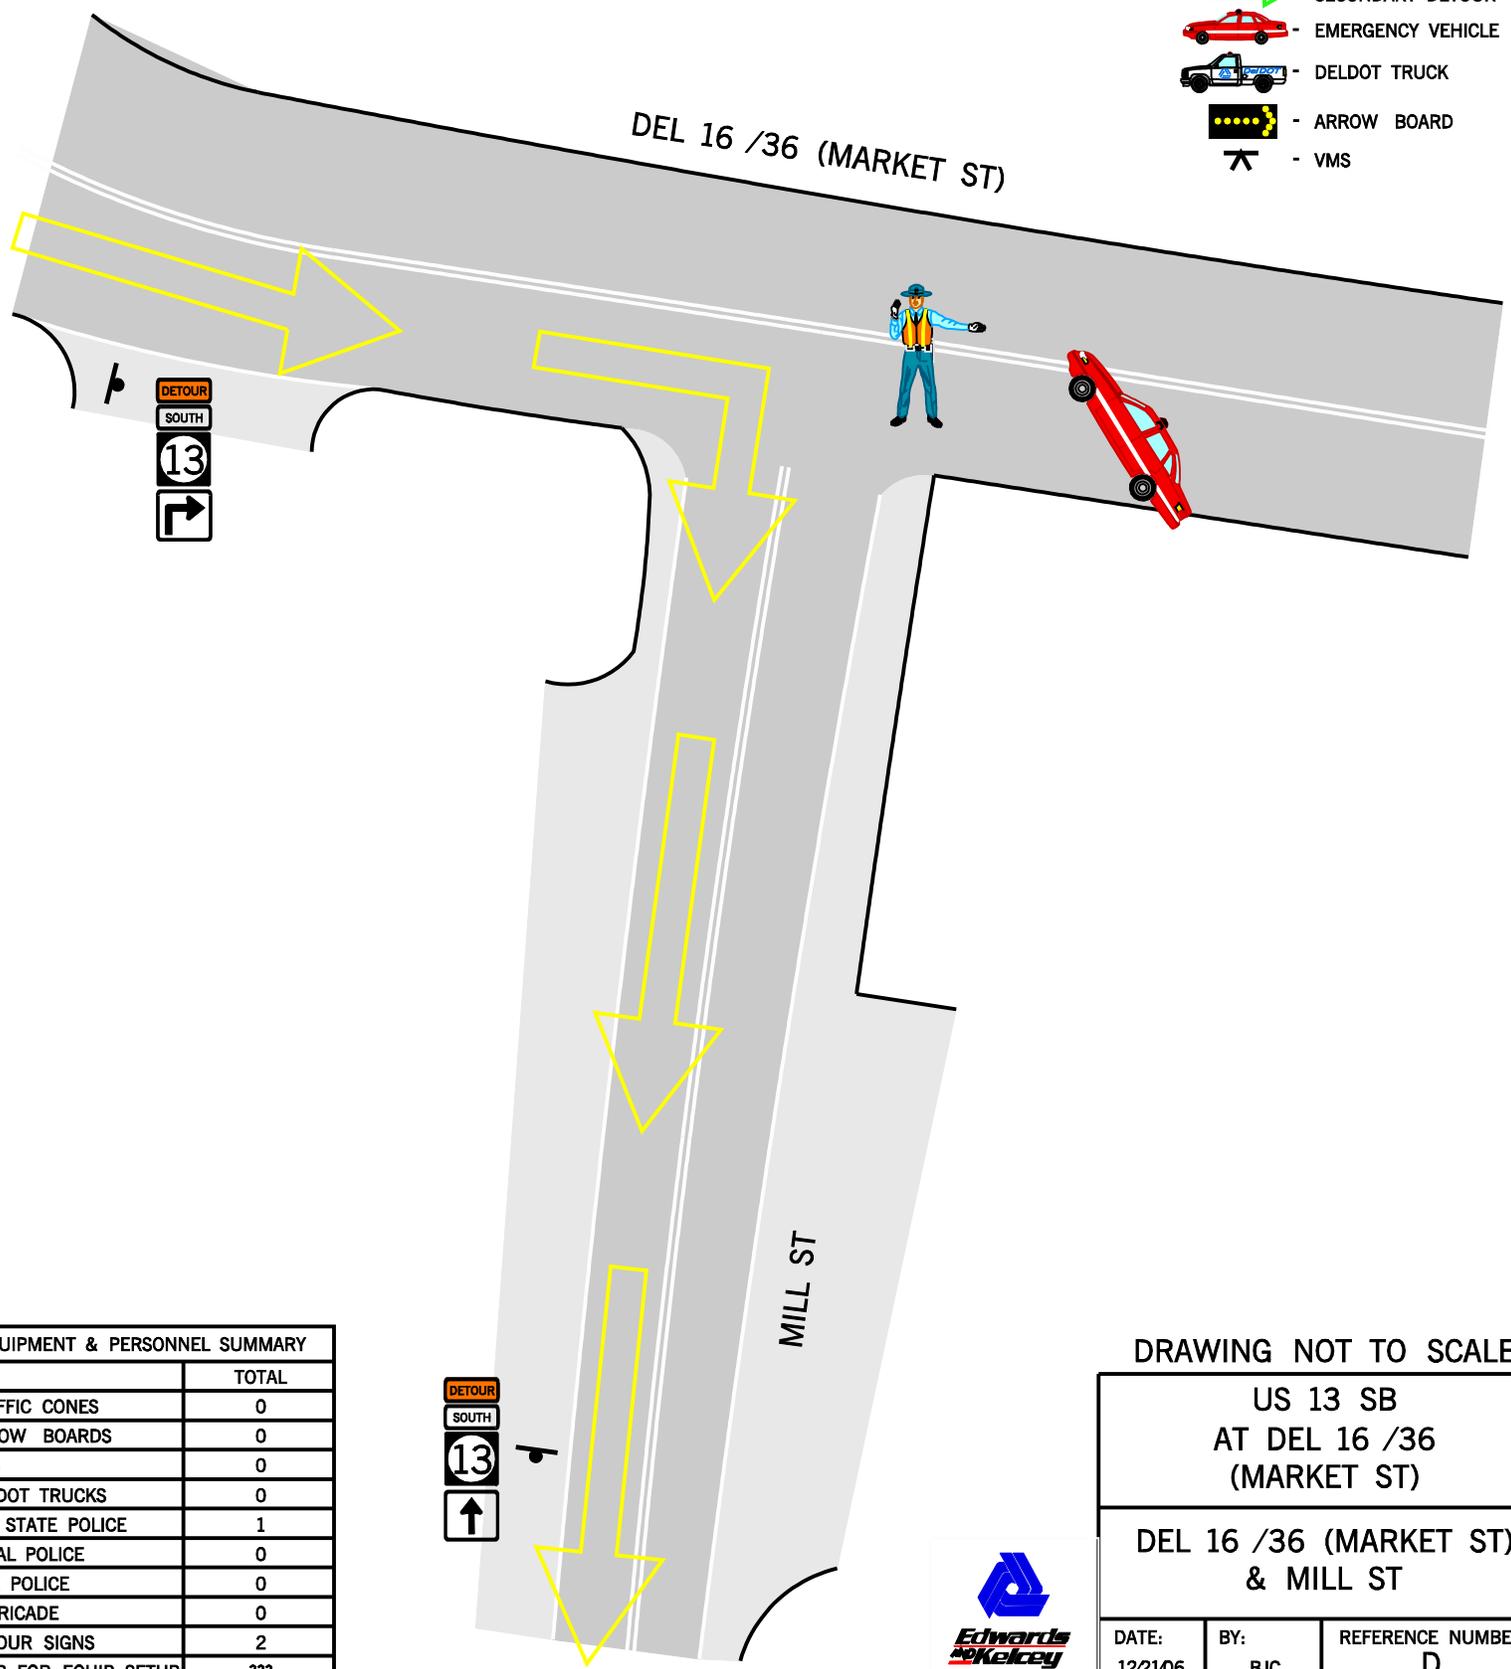

EQUIPMENT & PERSONNEL SUMMARY	
	TOTAL
TRAFFIC CONES	0
ARROW BOARDS	0
VMS	0
DELDOT TRUCKS	0
DEL. STATE POLICE	1
LOCAL POLICE	0
FIRE POLICE	0
BARRICADE	0
DETOUR SIGNS	2
RESP. FOR EQUIP. SETUP	???

DRAWING NOT TO SCALE

US 13 SB  
AT DEL 16 /36  
(MARKET ST)

DEL 16 /36 (MARKET ST)  
& MILL ST



DATE: 12/21/06	BY: BJC	REFERENCE NUMBER: D
-------------------	------------	------------------------