


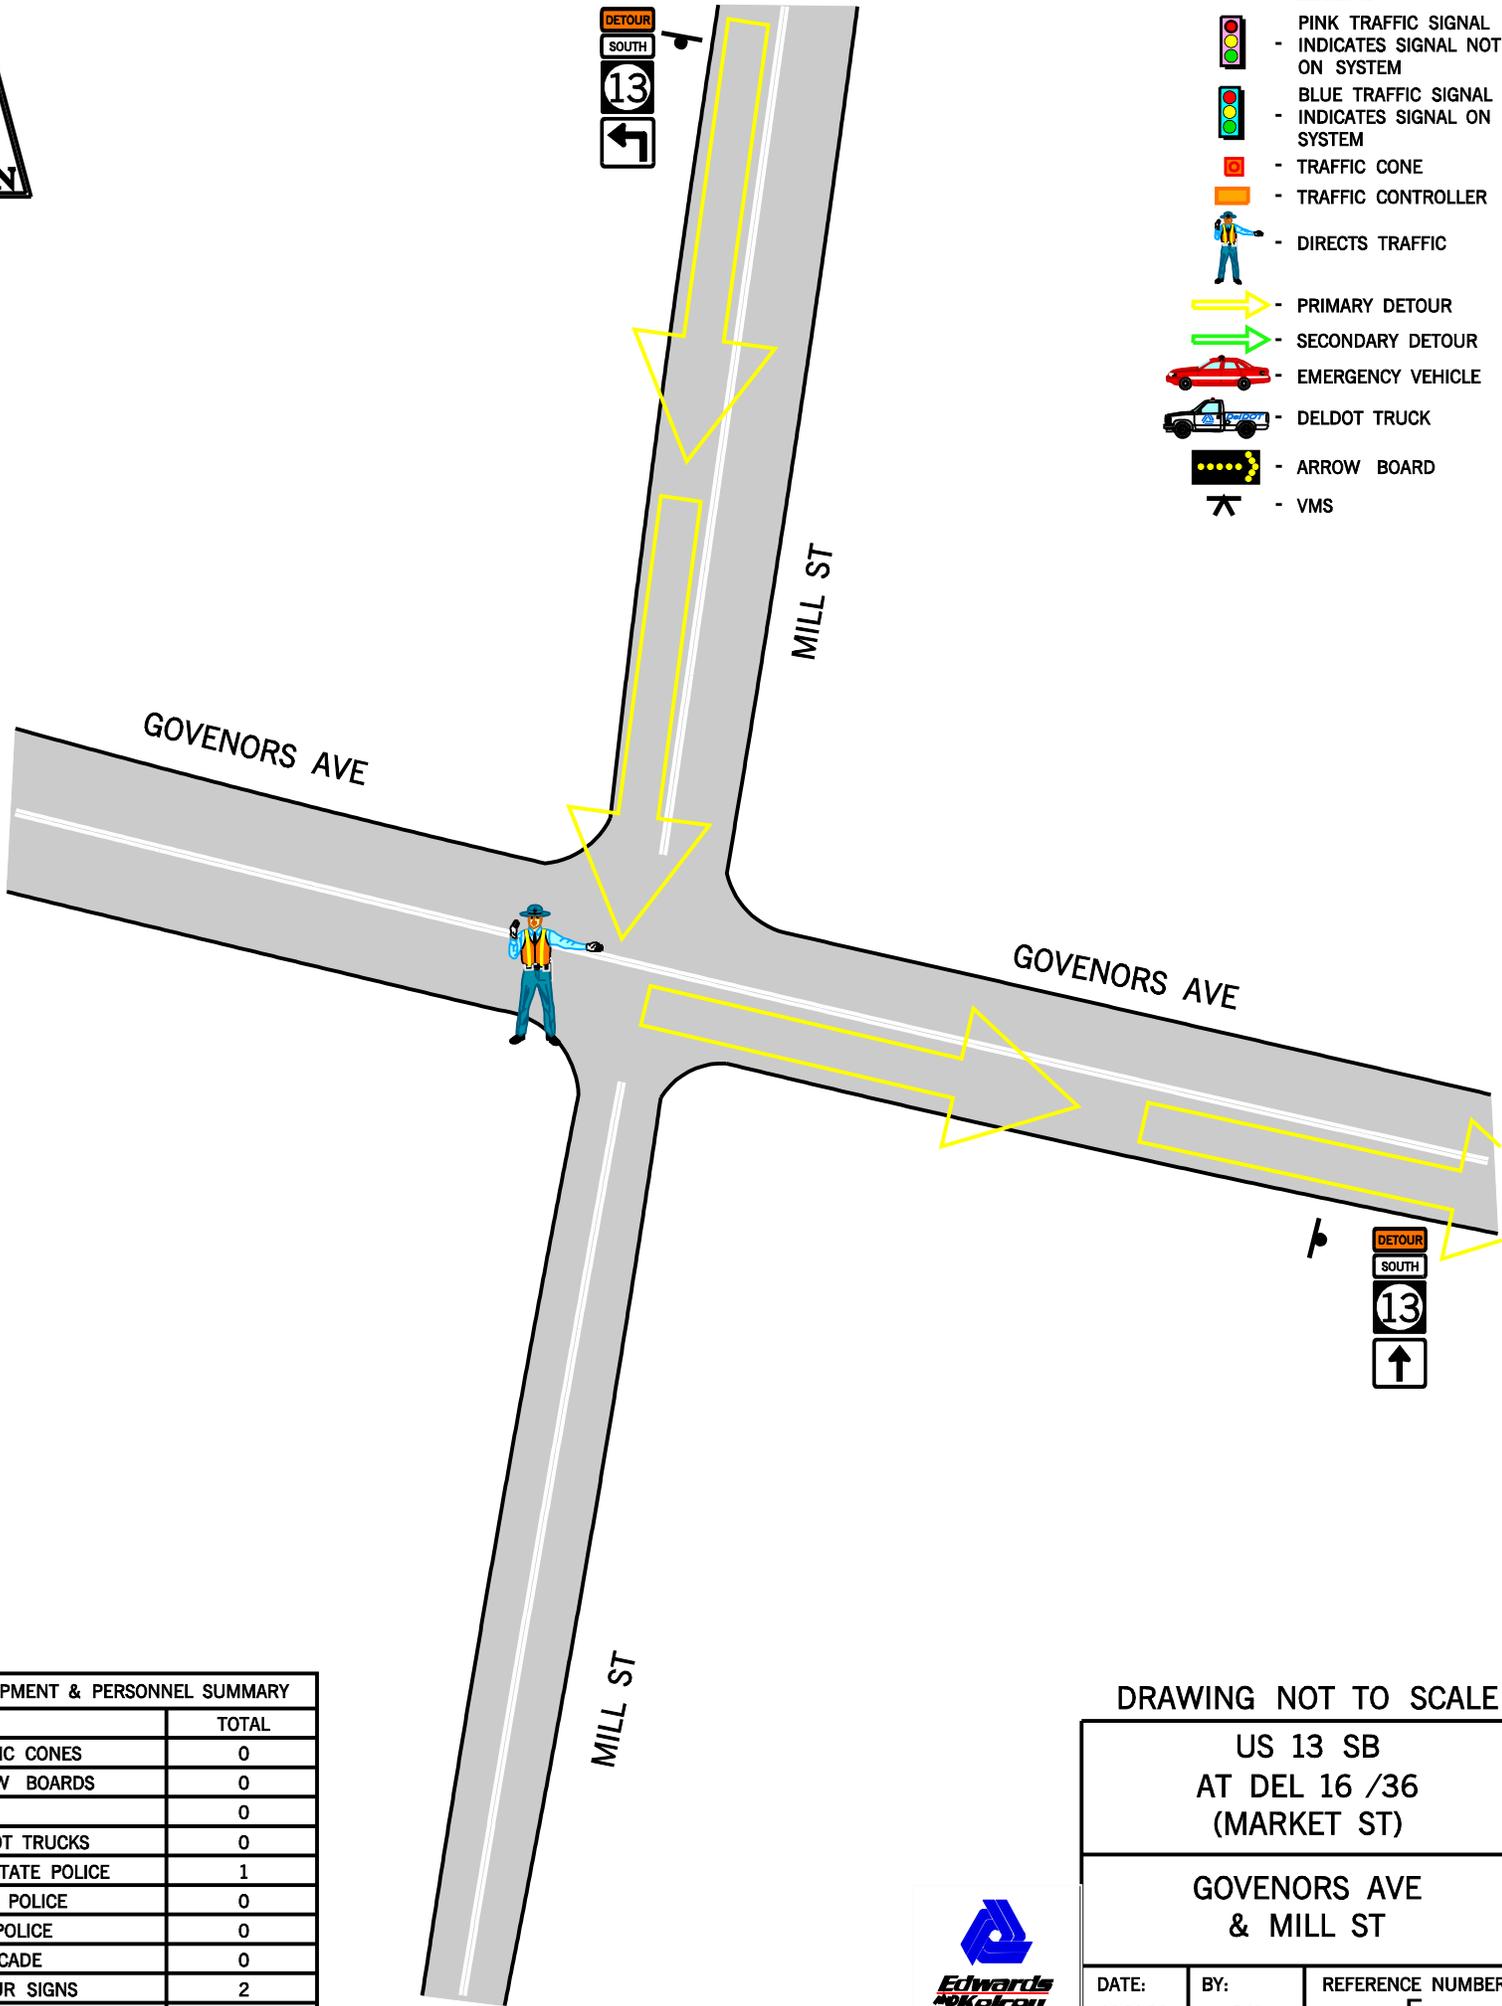

LEGEND

-  - PINK TRAFFIC SIGNAL - INDICATES SIGNAL NOT ON SYSTEM
-  - BLUE TRAFFIC SIGNAL - INDICATES SIGNAL ON SYSTEM
-  - TRAFFIC CONE
-  - TRAFFIC CONTROLLER
-  - DIRECTS TRAFFIC
-  - PRIMARY DETOUR
-  - SECONDARY DETOUR
-  - EMERGENCY VEHICLE
-  - DELDOT TRUCK
-  - ARROW BOARD
-  - VMS



EQUIPMENT & PERSONNEL SUMMARY	
	TOTAL
TRAFFIC CONES	0
ARROW BOARDS	0
VMS	0
DELDOT TRUCKS	0
DEL. STATE POLICE	1
LOCAL POLICE	0
FIRE POLICE	0
BARRICADE	0
DETOUR SIGNS	2
RESP. FOR EQUIP. SETUP	???

DRAWING NOT TO SCALE

US 13 SB
AT DEL 16 /36
(MARKET ST)

GOVENORS AVE
& MILL ST



DATE: 12/21/06	BY: BJC	REFERENCE NUMBER: E
-------------------	------------	------------------------