



DISCLAIMER:
 THIS EXAMPLE PLAN SET IS INTENDED TO BE A GUIDELINE FOR PREPARING A SET OF PLANS AND BASIC GUIDANCE FOR THE GENERAL APPEARANCE OF A SET OF PLANS. IT IS NOT INTENDED TO BE A SET OF CADD STANDARDS OR TO PROVIDE DESIGN GUIDANCE. PLEASE REFER TO THE DESIGN RESOURCE CENTER (DRC) FOR THE LATEST CADD UPDATES AND VARIOUS OTHER DOCUMENTS FOR DESIGN GUIDANCE.

BMP DATA		
SWM FACILITY NO.	DRAINAGE AREA AC.	CN
986	2.8	88

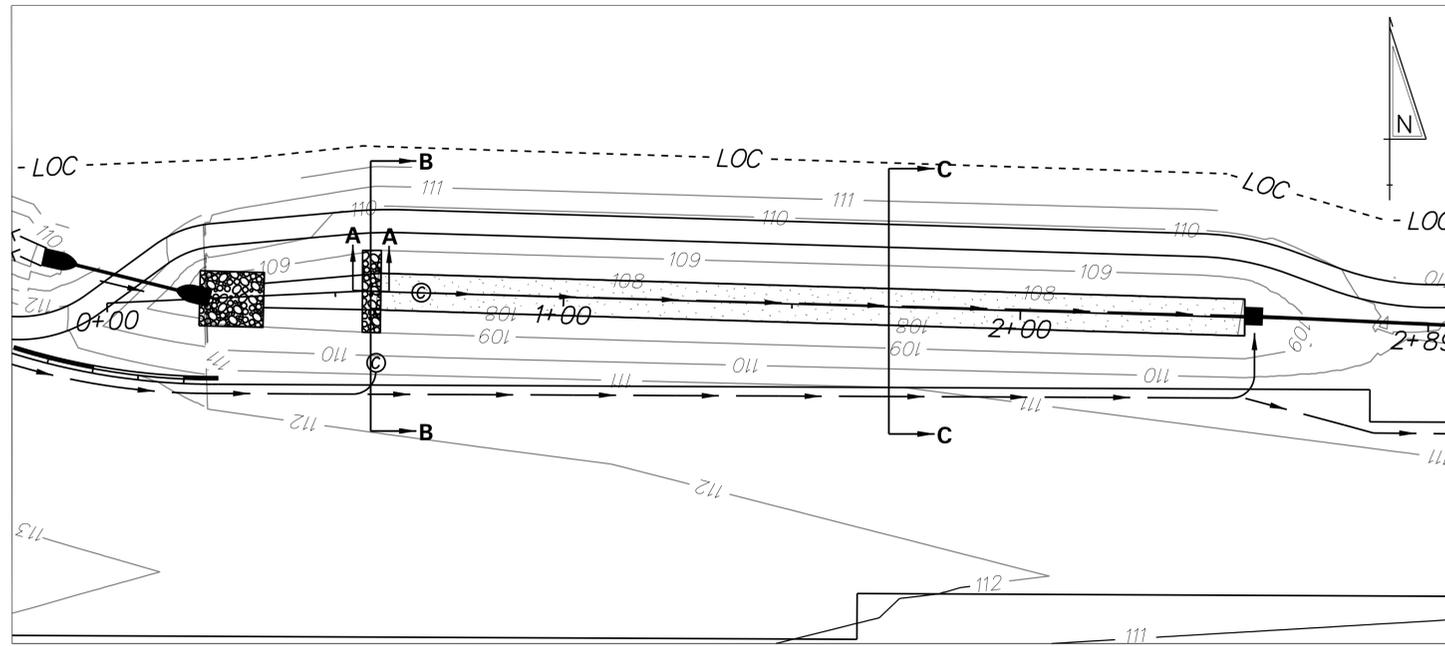


INSERT SEQUENCE OF CONSTRUCTION
 (USE BIORETENTION SEQUENCE OF CONSTRUCTION FROM DRC AS A GUIDE.)


**BIORETENTION AREA - BMP 986
 PLAN VIEW**

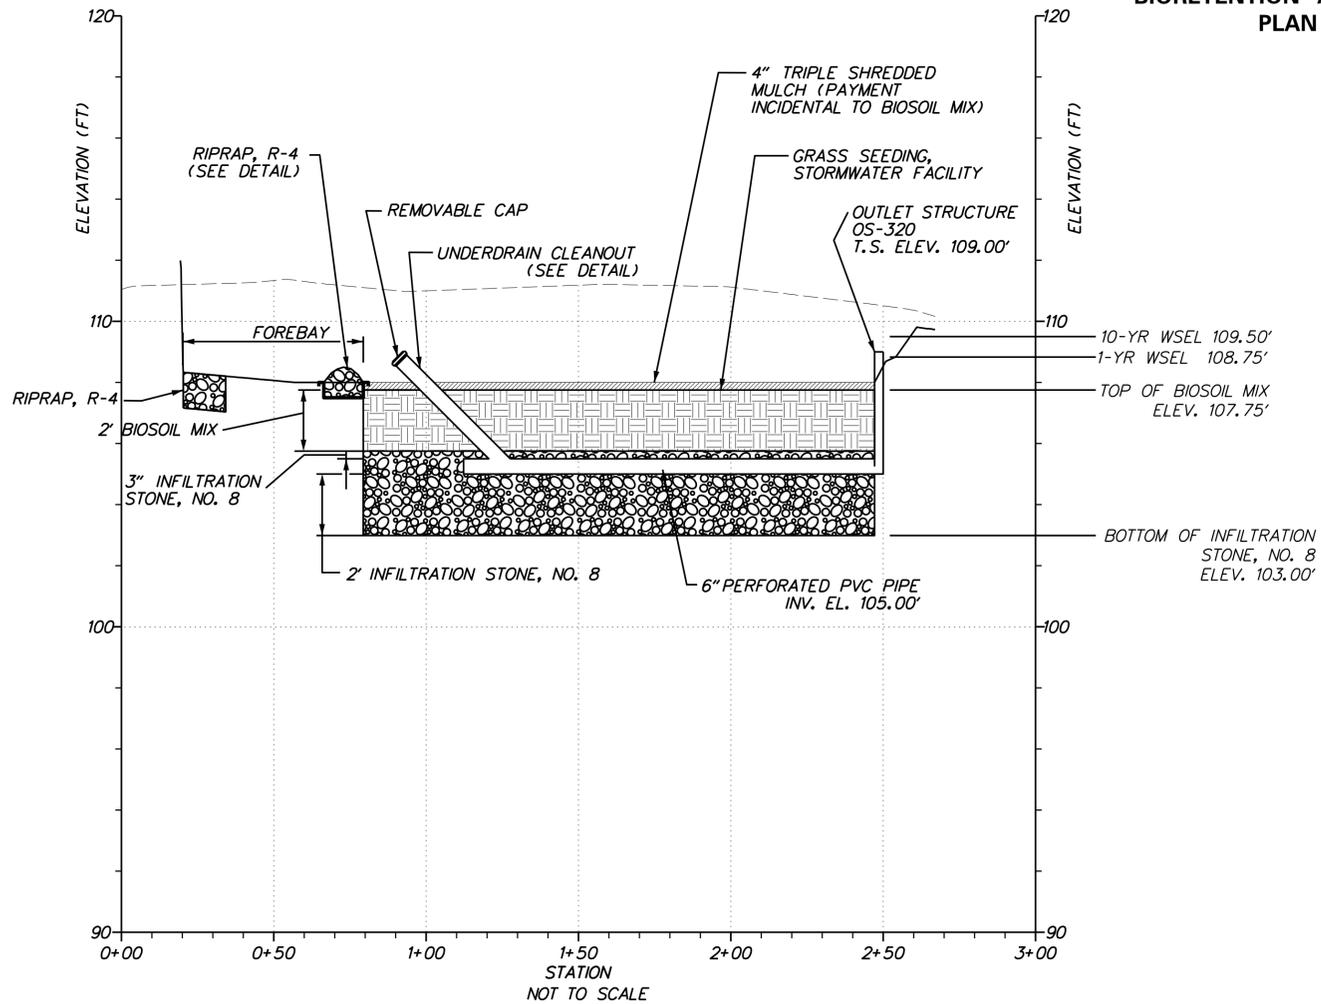

BMP 986 BIORETENTION PROFILE



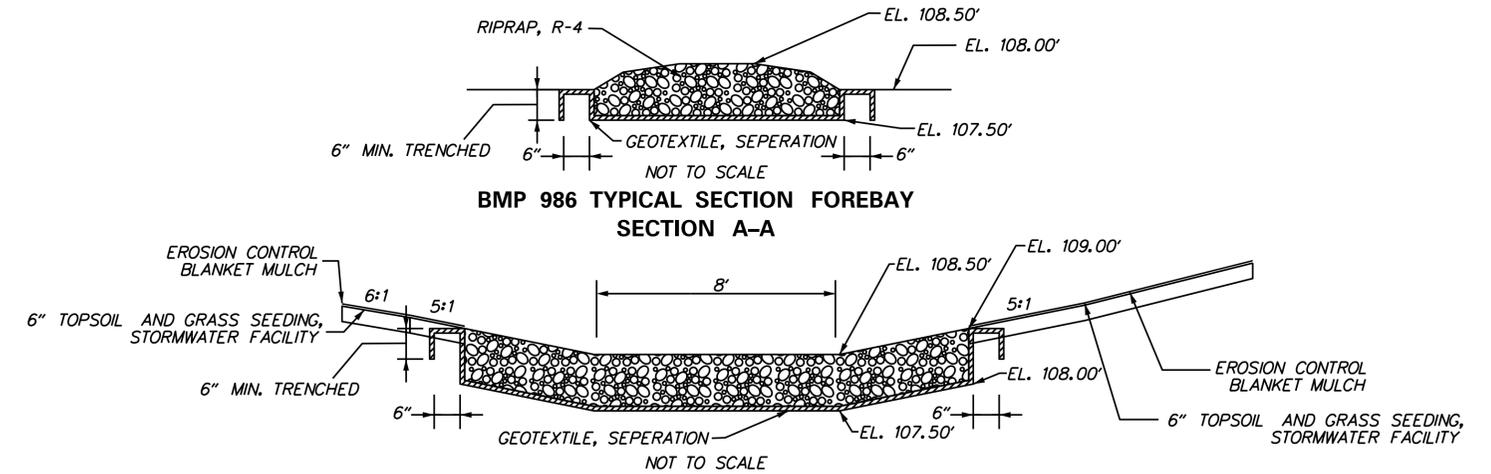


**BMP 986 TYPICAL SECTION FOREBAY
 SECTION B-B**

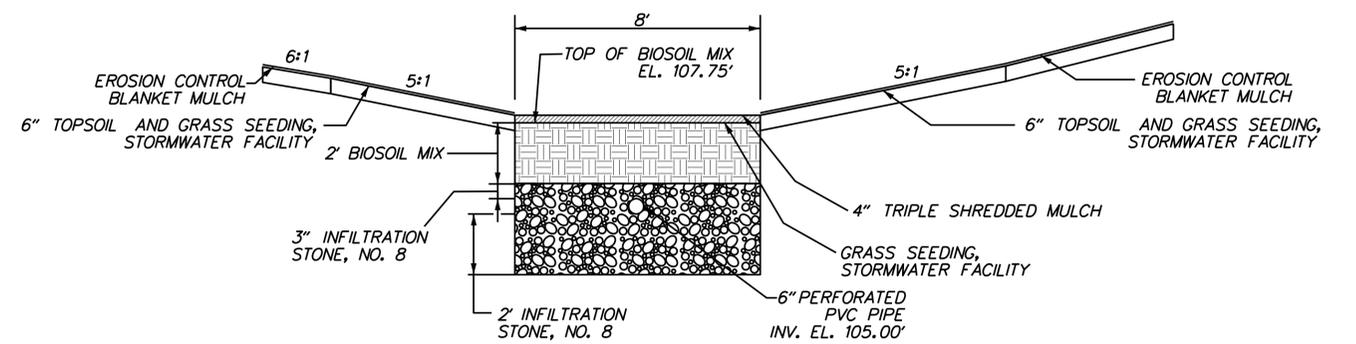

**BMP 986 TYPICAL SECTION
 SECTION C-C**

ADDENDA / REVISIONS		NOT TO SCALE	CONTRACT	BRIDGE NO.	STORMWATER MANAGEMENT PLAN	SW-01
			COUNTY	DESIGNED BY:		SHEET NO.
				CHECKED BY:		

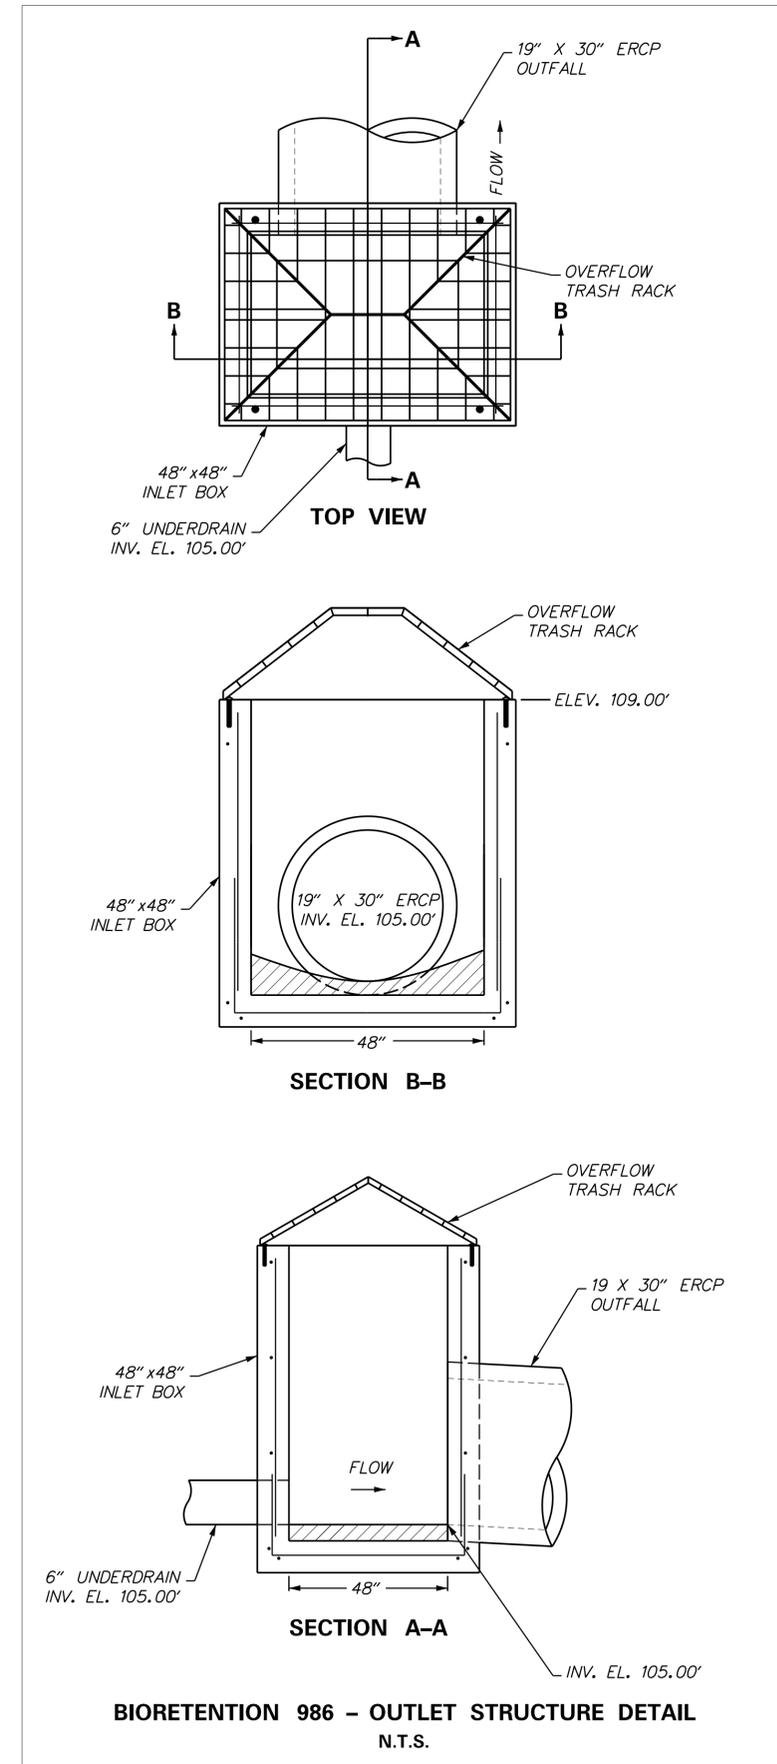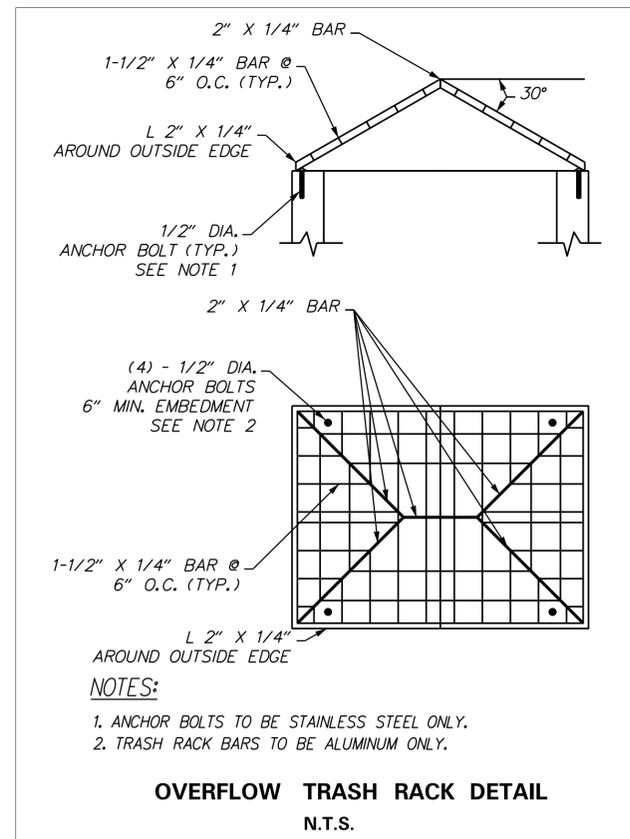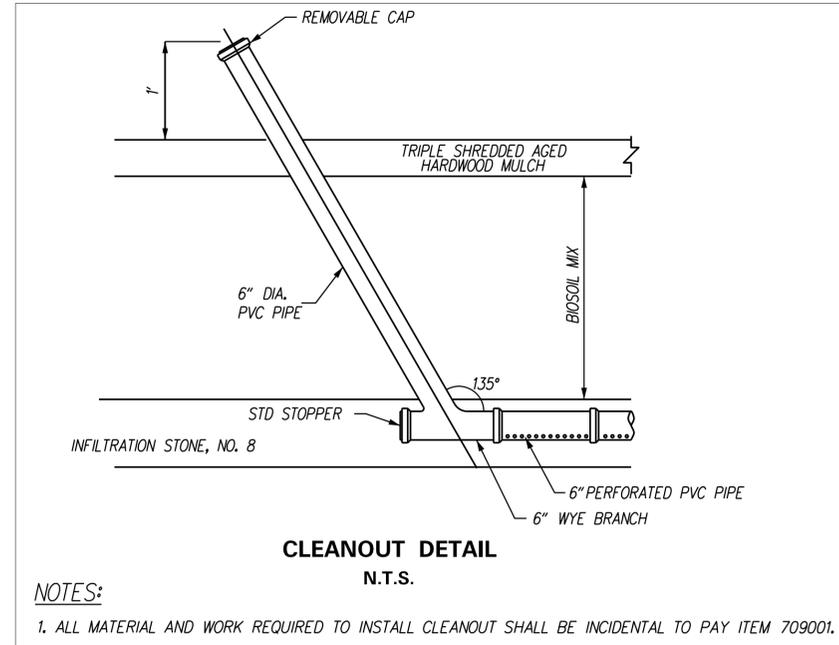

DISCLAIMER:
 THIS EXAMPLE PLAN SET IS INTENDED TO BE A GUIDELINE FOR PREPARING A SET OF PLANS AND BASIC GUIDANCE FOR THE GENERAL APPEARANCE OF A SET OF PLANS. IT IS NOT INTENDED TO BE A SET OF CADD STANDARDS OR TO PROVIDE DESIGN GUIDANCE. PLEASE REFER TO THE DESIGN RESOURCE CENTER (DRC) FOR THE LATEST CADD UPDATES AND VARIOUS OTHER DOCUMENTS FOR DESIGN GUIDANCE.

ADDENDA / REVISIONS	NOT TO SCALE

NOT TO SCALE

CONTRACT

BRIDGE NO.

DESIGNED BY:

CHECKED BY:

COUNTY

STORMWATER MANAGEMENT PLAN

SECTION

SHEET NO.