

# 2014 STANDARD CONSTRUCTION DETAILS REVISION REVIEW

FEBRUARY 19, 2015  
WINTER WORKSHOP

# 2014 STANDARD CONSTRUCTION DETAILS

## General Changes

- Changing notes to “Active Voice” to match Standard Specifications update
- Continuing to remove metric dimensions
- New Details
  - Detail C-6 – Curb Retaining Wall
  - Detail M-10, All Sheets – Bridge Safety Fence

# 2014 STANDARD CONSTRUCTION DETAILS

## General Changes Cont'd

### ● Erosion Section

- Renumbered most sheets
- New Details
  - Detail E-1 – Concrete Washout
  - Detail E-5 – Inlet Sediment Control, Culvert Inlet
  - Detail E-21 – Stone Outlet Detail
- Removed Details
  - Detail E-7 – Sediment Trap, using Drainage Inlet as Outlet
  - Detail E-8, All Sheets – Riser Pipe Assembly for Sediment Trap
  - Detail E-10 – Riprap Ditch
  - Detail E-11 – Temporary Swale
  - Detail E-12 – Perimeter Dike/Swale
  - Detail E-13 – Earth Dike
  - Detail E-17 – Dewatering Basin
  - Detail E-23, Sheet 2 – Staked Turbidity Curtain

# 2014 STANDARD CONSTRUCTION DETAILS

## Detail D-R – Drainage Inlet Reference Sheet

| INLET BOX SIZE     |                    | DRAINAGE INLET TOP UNIT                     | INLET TOP UNIT BAR BENDING DIAGRAM | FRAME & GRATE<br>(FOUND ON DETAIL D-5, SHEET 2)<br>SEE NOTE 6 |
|--------------------|--------------------|---------------------------------------------|------------------------------------|---------------------------------------------------------------|
| L                  | W                  |                                             |                                    |                                                               |
| 17 $\frac{3}{8}$ " | 11 $\frac{3}{8}$ " | TYPE 5<br>(FRAME & GRATE COMBO)             | N/A                                | TYPE 5 (FRAME & GRATE COMBO)                                  |
| 24"                | 24"                | TYPE 6<br>(FRAME & GRATE COMBO)             | N/A                                | TYPE 6 (FRAME & GRATE COMBO)                                  |
| 34"                | 18"                | TYPES A, C, D, & E<br>(DETAIL D-5, SHEET 7) | S504<br>(DETAIL D-5, SHEET 7)      | TYPES 1 THRU 4 AND 7 GRATE<br>STANDARD DRAINAGE INLET FRAME   |
| 34"                | 24"                | TYPES A, B, C, D, E, & S<br>(SEE NOTE 4)    | S501<br>(SEE NOTE 5)               | TYPES 1 THRU 4 AND 7 GRATE<br>STANDARD DRAINAGE INLET FRAME   |
| 48"                | 30"                | TYPES A, B, C, D, E & S<br>(SEE NOTE 5)     | S501<br>(SEE NOTE 5)               | TYPES 1 THRU 4 AND 7 GRATE<br>STANDARD DRAINAGE INLET FRAME   |
| 48"                | 48"                | TYPES A, B, C, D, E & S<br>(SEE NOTE 5)     | S501<br>(SEE NOTE 5)               | TYPES 1 THRU 4 AND 7 GRATE<br>STANDARD DRAINAGE INLET FRAME   |
| 66"                | 30"                | TYPES A, B, C, D, E & S<br>(SEE NOTE 5)     | S501<br>(SEE NOTE 5)               | TYPES 1 THRU 4 AND 7 GRATE<br>STANDARD DRAINAGE INLET FRAME   |
| 66"                | 48"                | TYPES A, B, C, D, E & S<br>(SEE NOTE 5)     | S501<br>(SEE NOTE 5)               | TYPES 1 THRU 4 AND 7 GRATE<br>STANDARD DRAINAGE INLET FRAME   |
| 66"                | 66"                | TYPES A, B, C, D, E & S<br>(SEE NOTE 5)     | S501<br>(SEE NOTE 5)               | TYPES 1 THRU 4 AND 7 GRATE<br>STANDARD DRAINAGE INLET FRAME   |
| 72"                | 24"                | TYPES A, B, C, D, E & S<br>(SEE NOTE 5)     | S501<br>(SEE NOTE 5)               | TYPES 1 THRU 4 AND 7 GRATE<br>STANDARD DRAINAGE INLET FRAME   |
| 72"                | 48"                | TYPES A, B, C, D, E & S<br>(SEE NOTE 5)     | S501<br>(SEE NOTE 5)               | TYPES 1 THRU 4 AND 7 GRATE<br>STANDARD DRAINAGE INLET FRAME   |
| 72"                | 72"                | TYPES A, B, C, D, E & S<br>(SEE NOTE 5)     | S501<br>(SEE NOTE 5)               | TYPES 1 THRU 4 AND 7 GRATE<br>STANDARD DRAINAGE INLET FRAME   |

- 4). FOR A 34" X 24" DRAINAGE INLET, SEE DETAIL D-5, SHEET 6 FOR INLET TOP UNIT TYPES A, B, C, D, & E. FOR INLET TOP UNIT TYPE S, SEE DETAIL D-5, SHEET 8.
- 5). FOR MORE INFORMATION ON DRAINAGE INLET TOP UNIT TYPES A, B, C, D, & E SEE DETAIL D-5, SHEET 3 AND FOR DRAINAGE INLET TOP UNIT, TYPE S, SEE DETAIL D-5, SHEET 8.
- 6). ONLY USE THE TYPE 7 DRAINAGE INLET GRATE WHEN SPECIFIED ON THE PLANS OR AFTER APPROVAL BY THE ENGINEER.



DEPARTMENT

12/30/2014

DATE


12/11/2014

DATE

11/19/2014


# 2014 STANDARD CONSTRUCTION DETAILS

## Detail D5, Sheet 2 – Drainage Inlet Frame and Grates

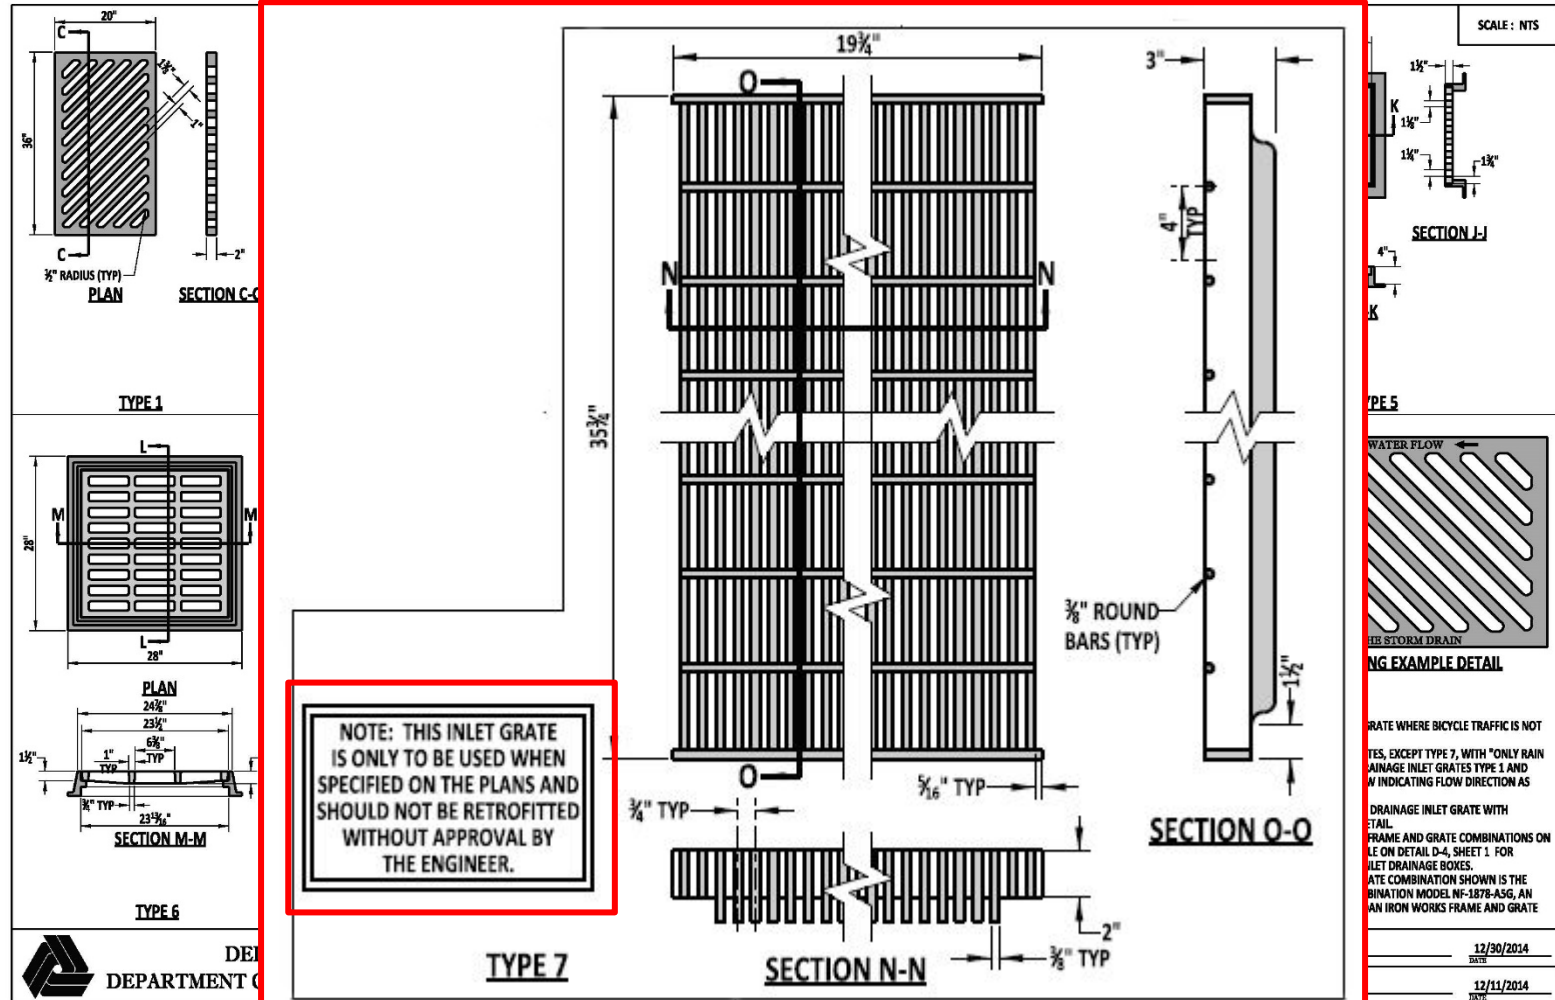


# 2014 STANDARD CONSTRUCTION DETAILS

## Detail 100 - Silt Fence

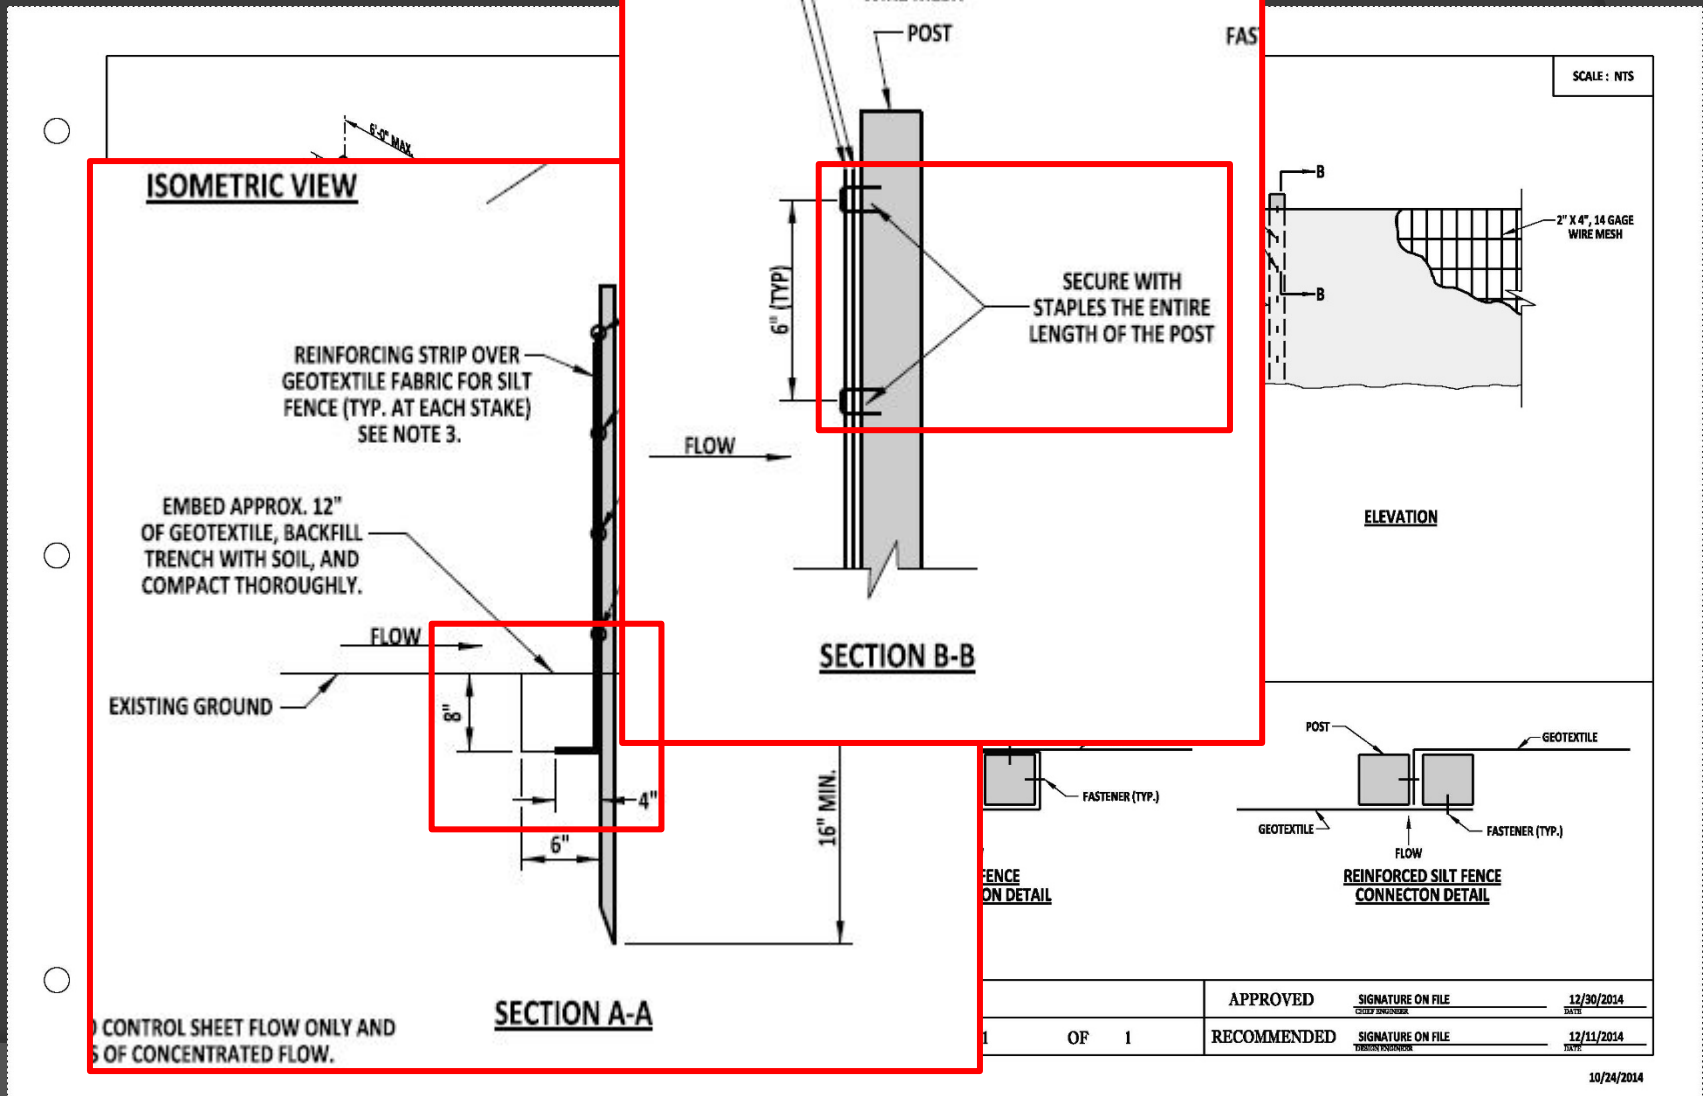


# 2014 STANDARD CONSTRUCTION DETAILS

## Detail E-4 – Inlet Sediment Control, Drainage Inlet

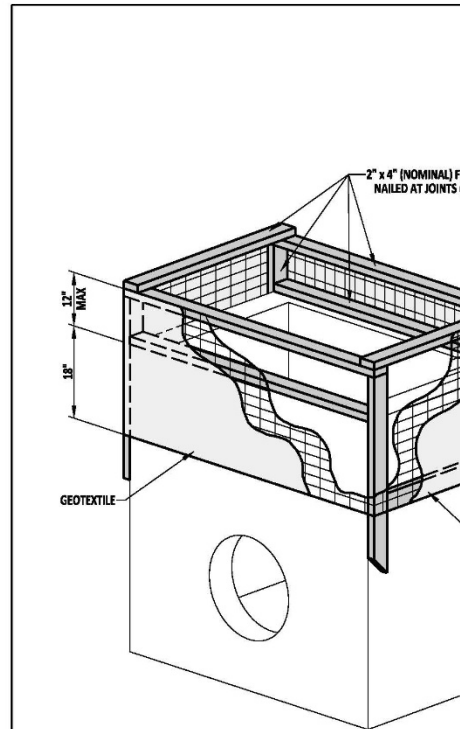

ISOMETRIC VIEW

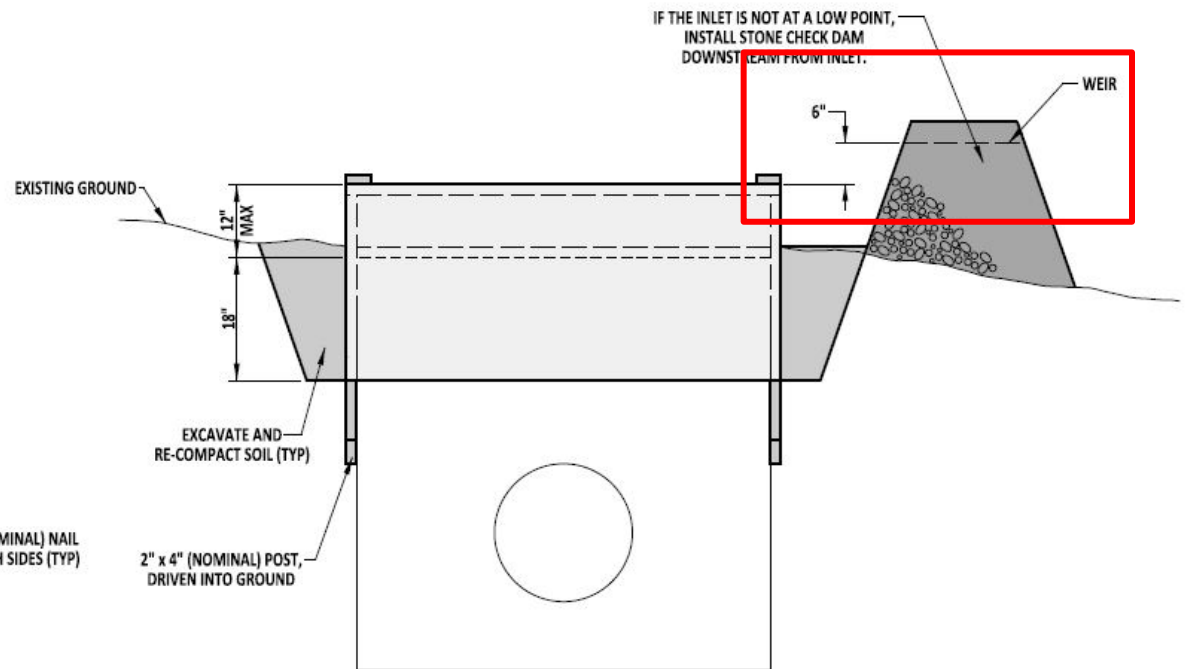

ELEVATION VIEW



DELAWARE  
DEPARTMENT OF TRANSPORTATION

INLET SEDIMENT CONTROL, DRAINAGE INLET

STANDARD NO. E-4 (2014)

SHT. 1 OF 1

APPROVED

SIGNATURE ON FILE  
CHIEF ENGINEER

12/30/2014  
DATE

RECOMMENDED


SIGNATURE ON FILE  
DESIGN ENGINEER

12/11/2014  
DATE

10/24/2014


# 2014 STANDARD CONSTRUCTION DETAILS

## Detail E-6, Portable Sediment Tank

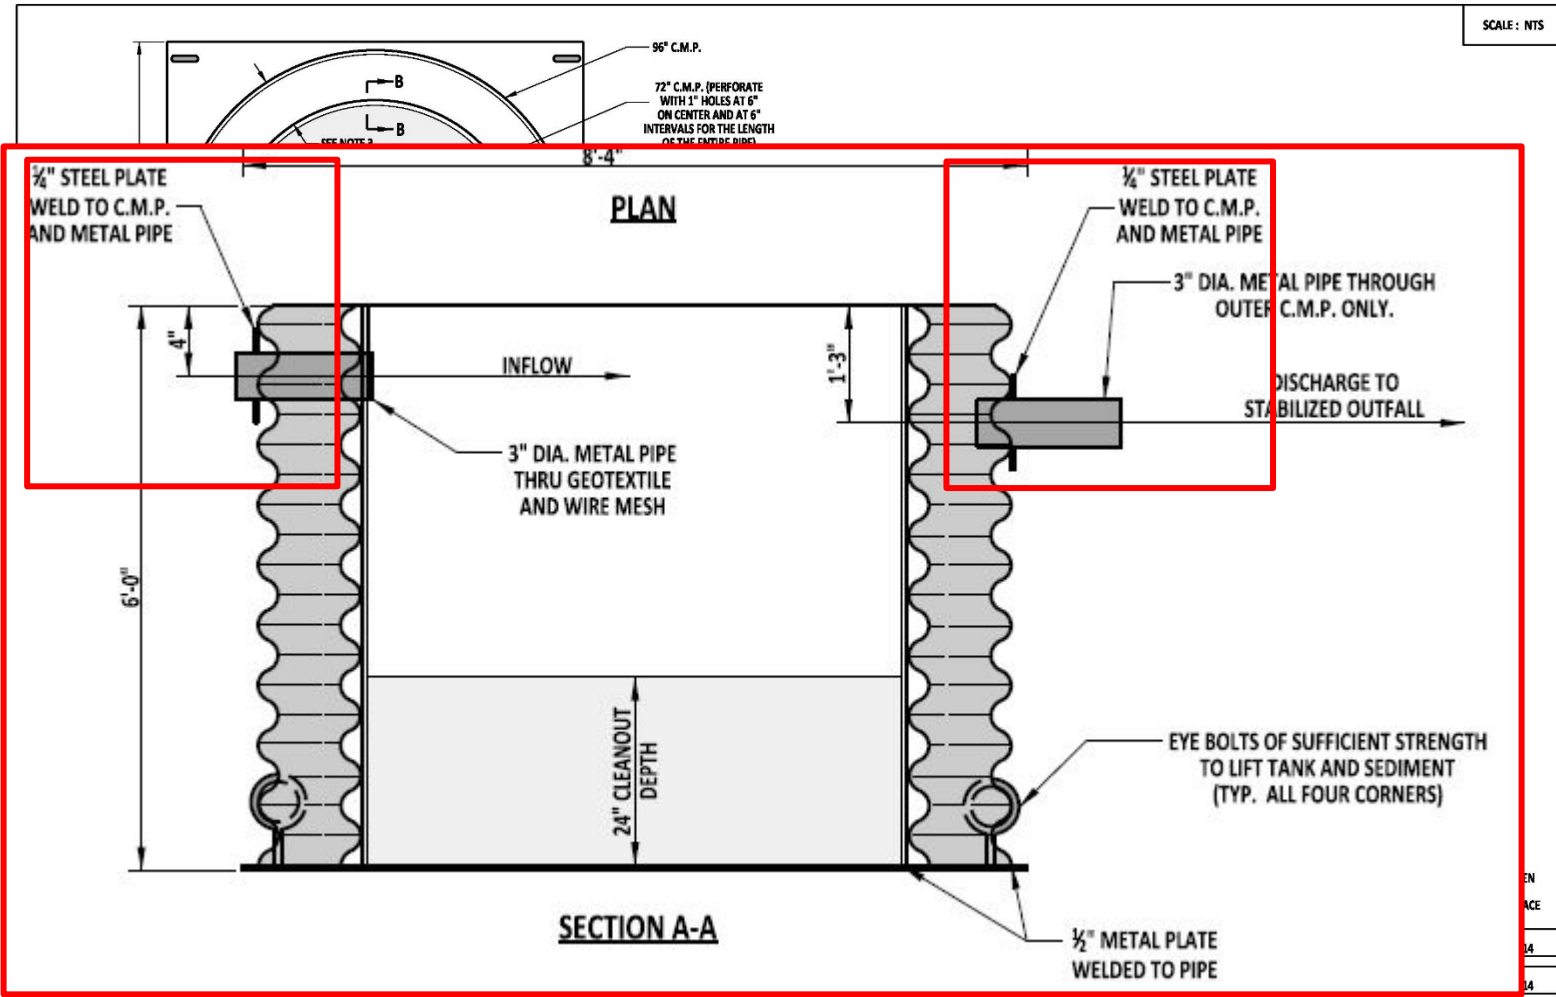


# 2014 STANDARD CONSTRUCTION DETAILS

## Detail E-7, Sump Pit

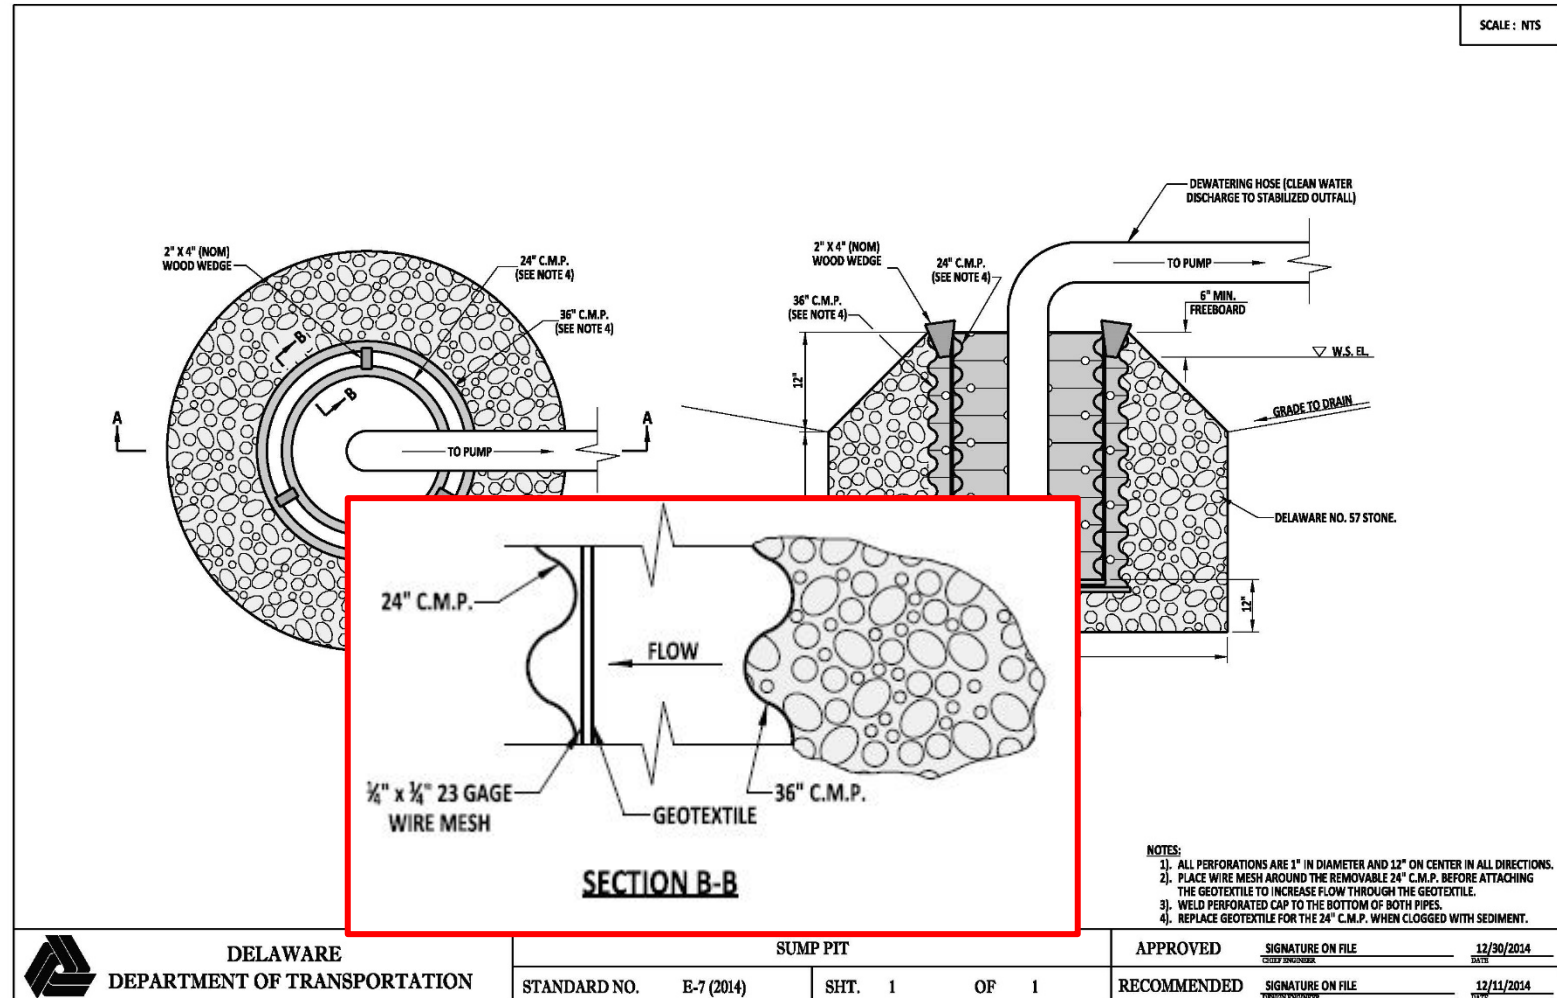


# 2014 STANDARD CONSTRUCTION DETAILS

## Detail E-9, Stone Check Dam

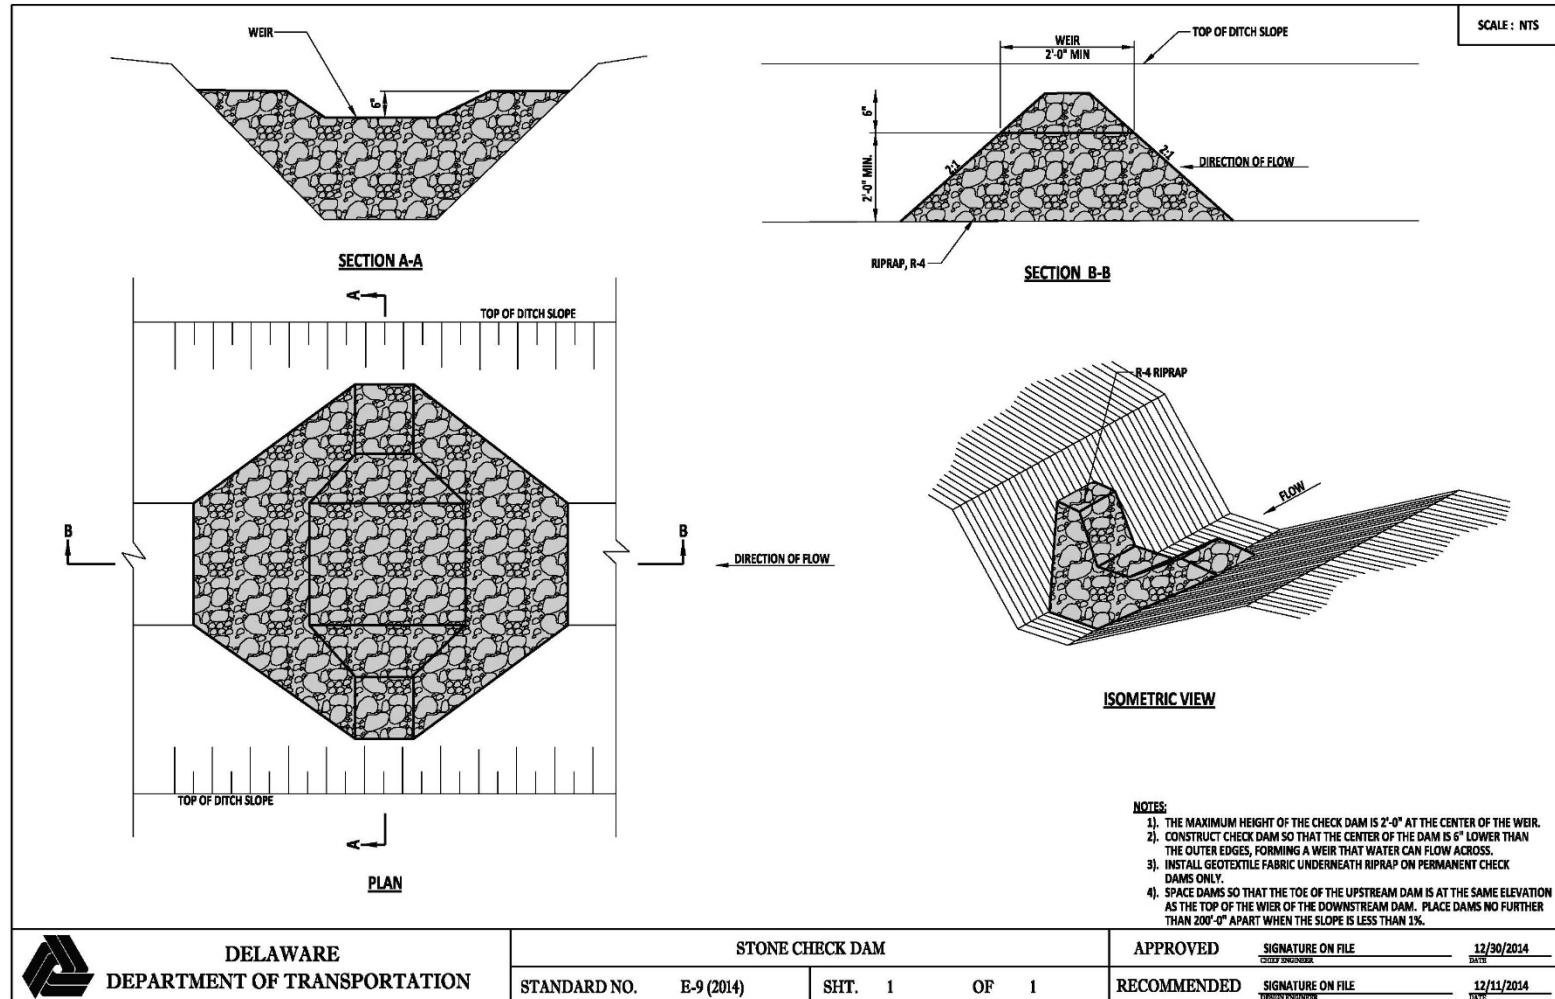


# 2014 STANDARD CONSTRUCTION DETAILS

## Detail E-10, Temporary Slope Drains

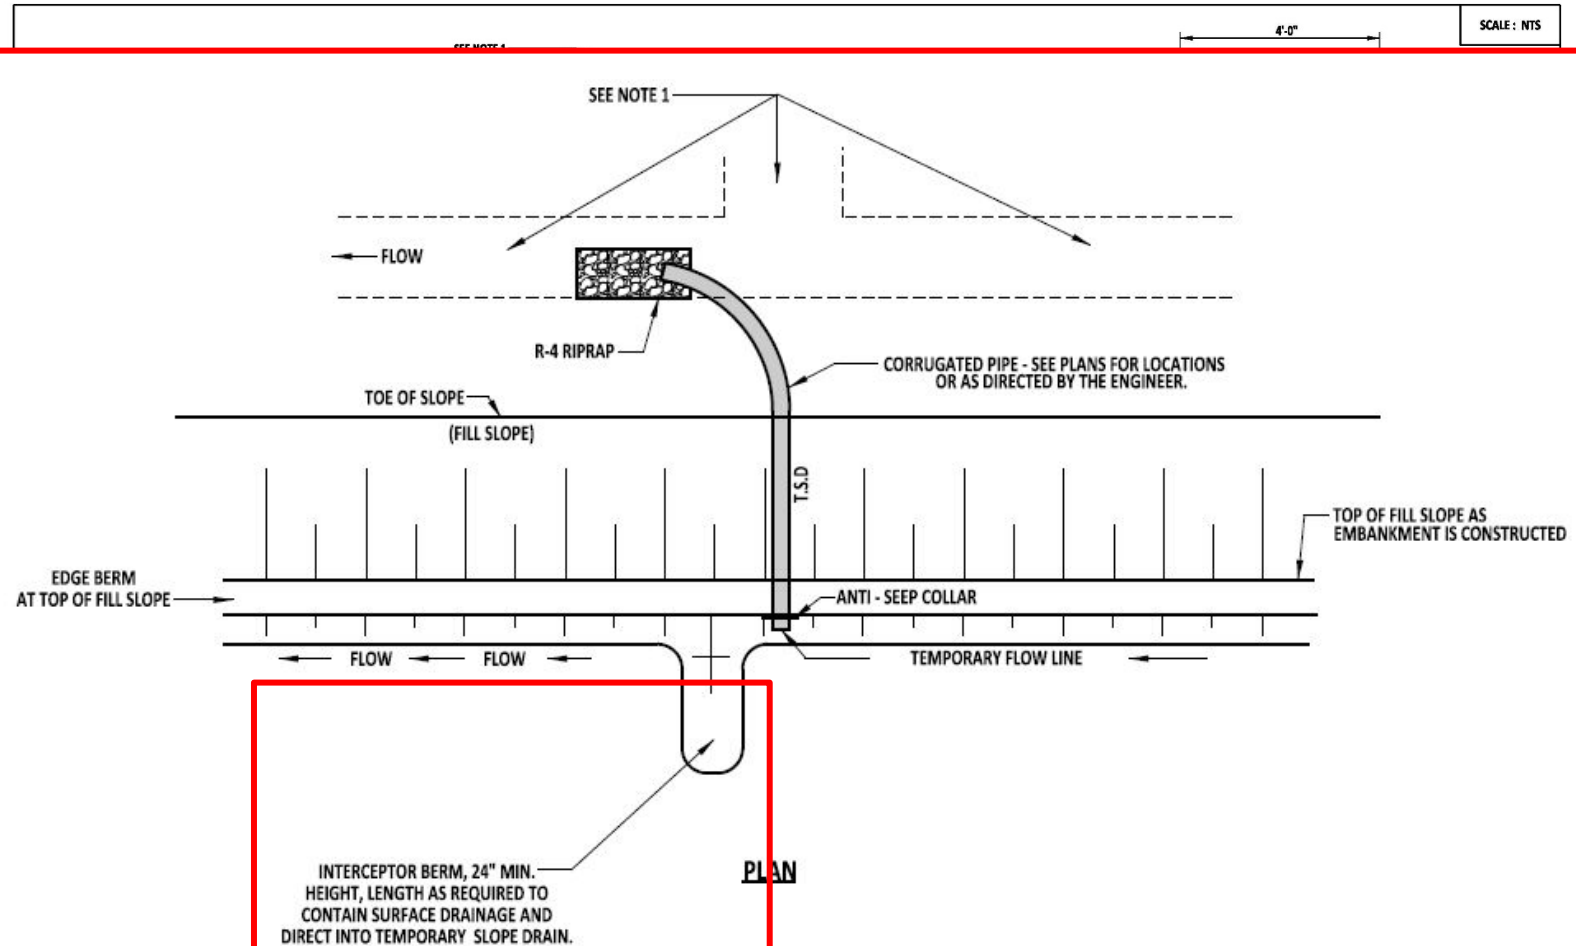


# 2014 STANDARD CONSTRUCTION DETAILS

## Detail E-13 – Turf Reinforcement Mat Applications

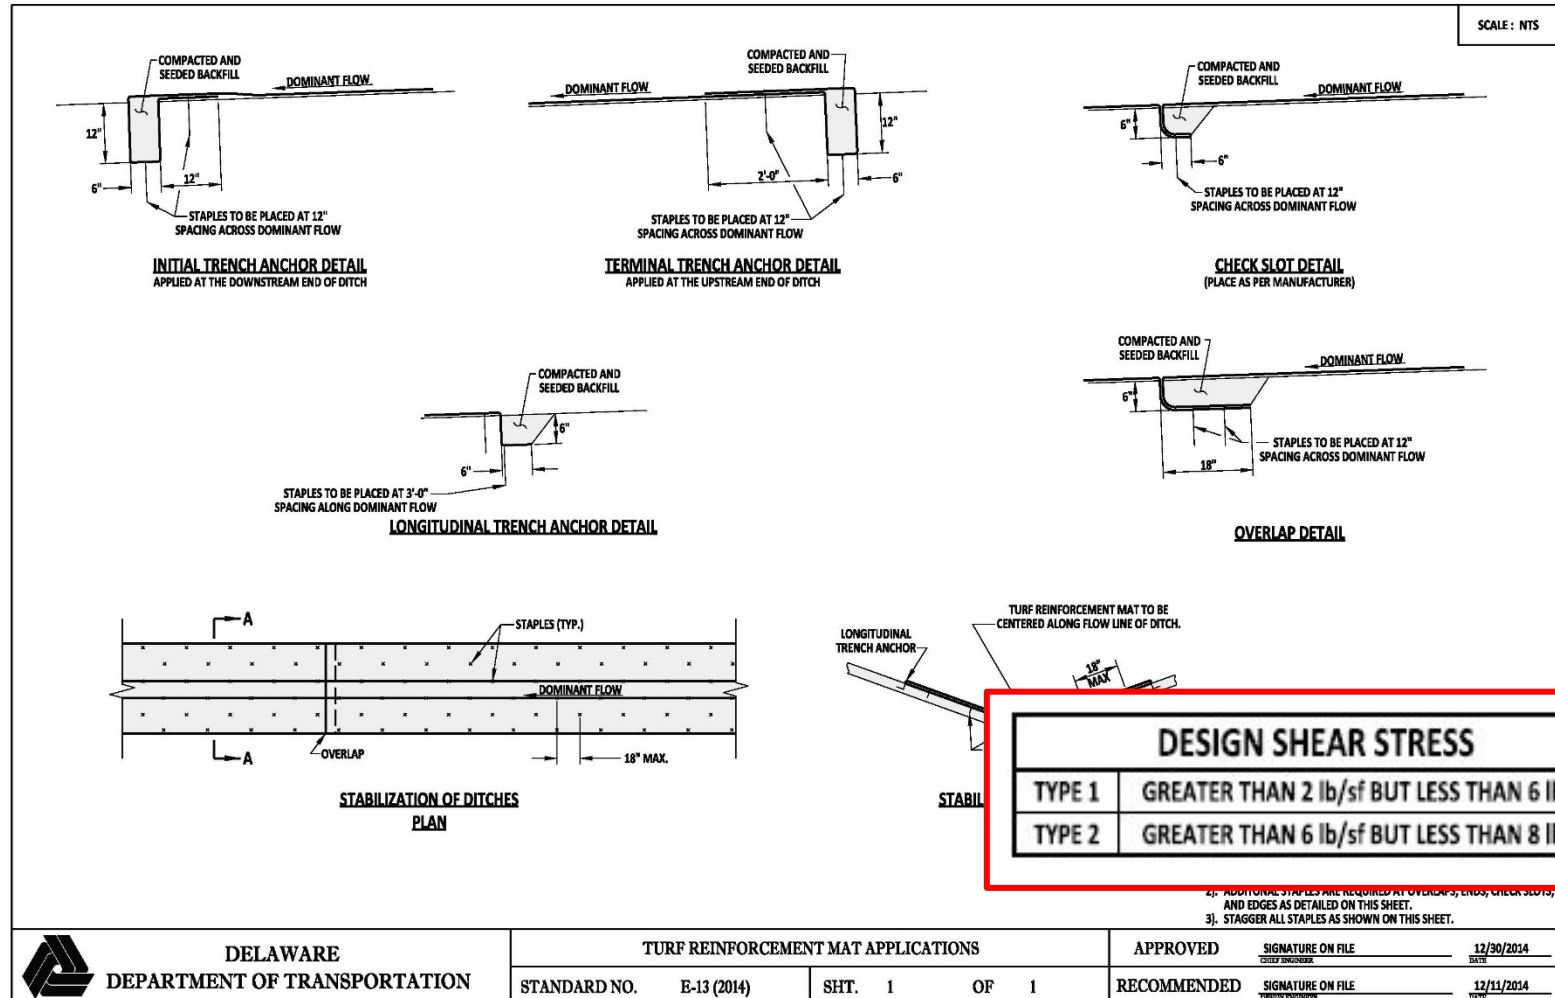


# 2014 STANDARD CONSTRUCTION DETAILS

## Detail E-17, Geotextile-Lined Channel Diversion

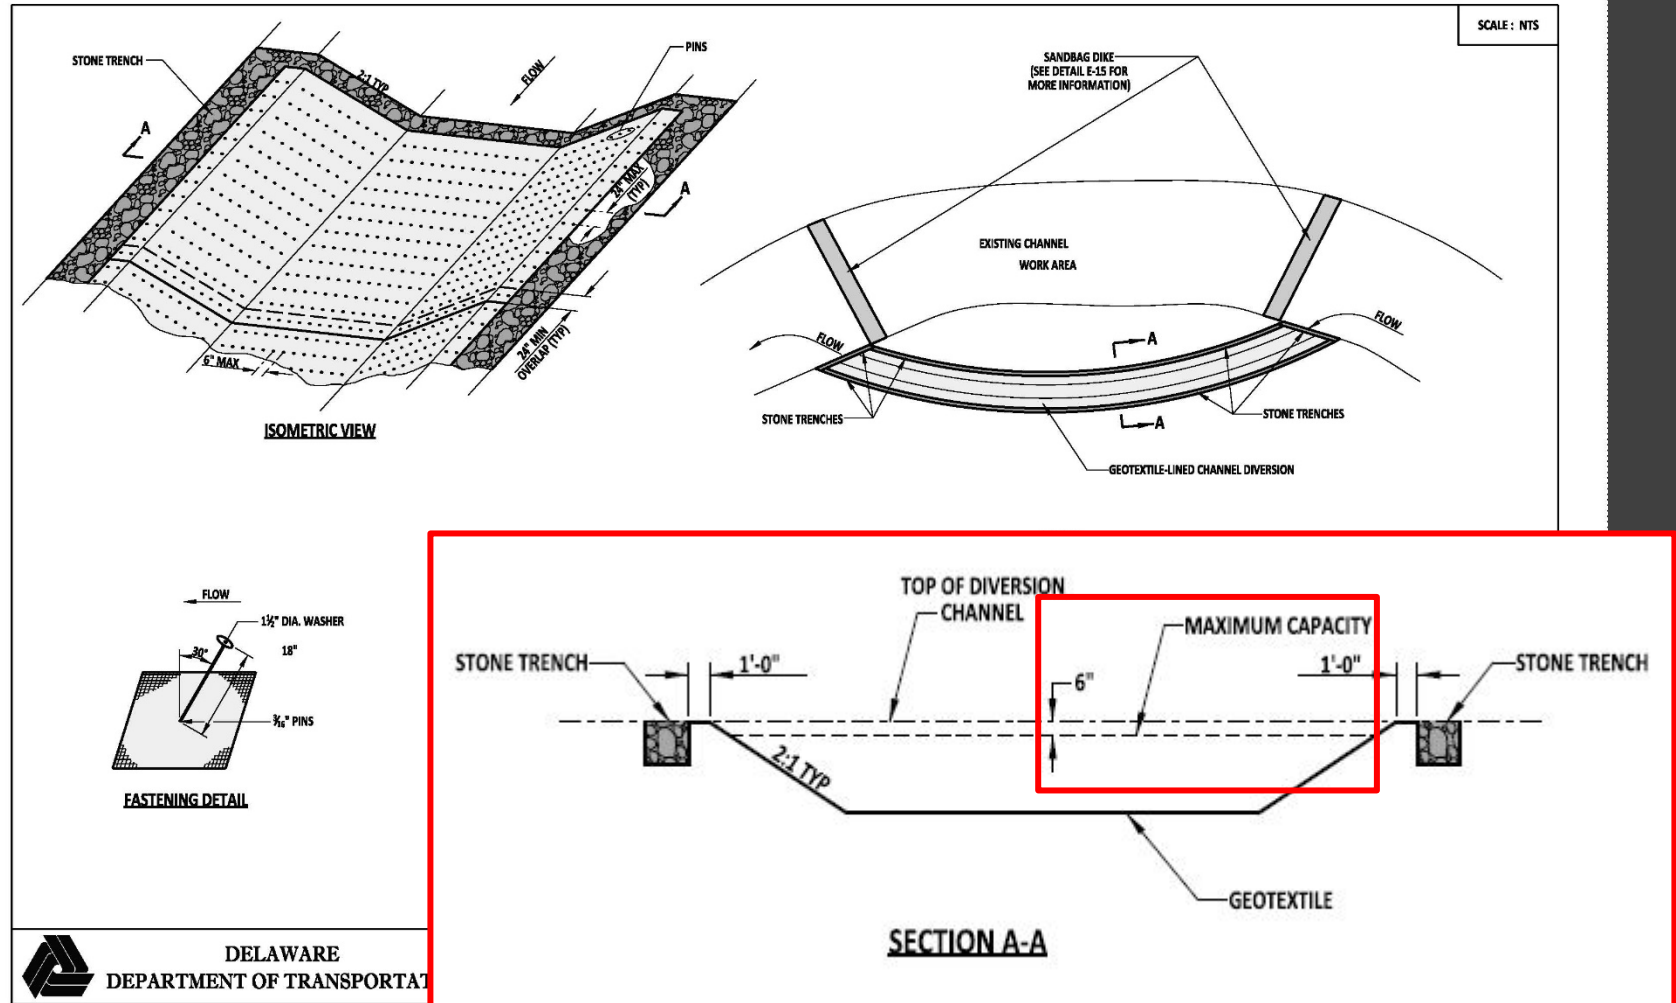


# 2014 STANDARD CONSTRUCTION DETAILS

## Detail M-8 – P.C.C. Parking Bumper

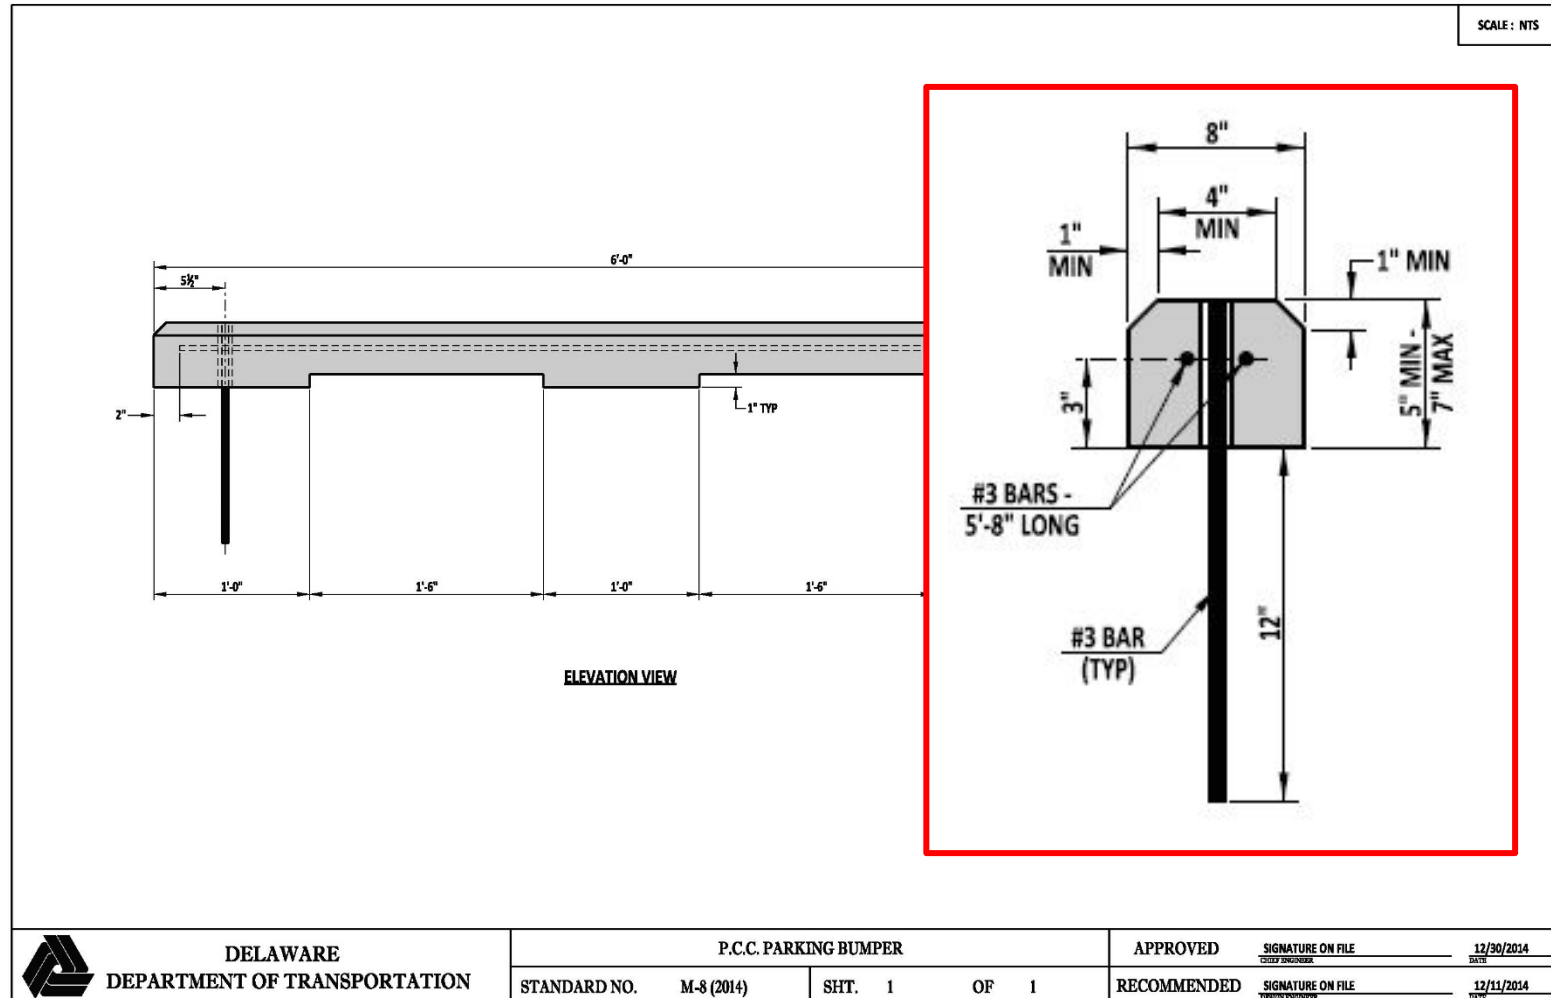


# 2014 STANDARD CONSTRUCTION DETAILS

## Detail P-3 – Butt Joints

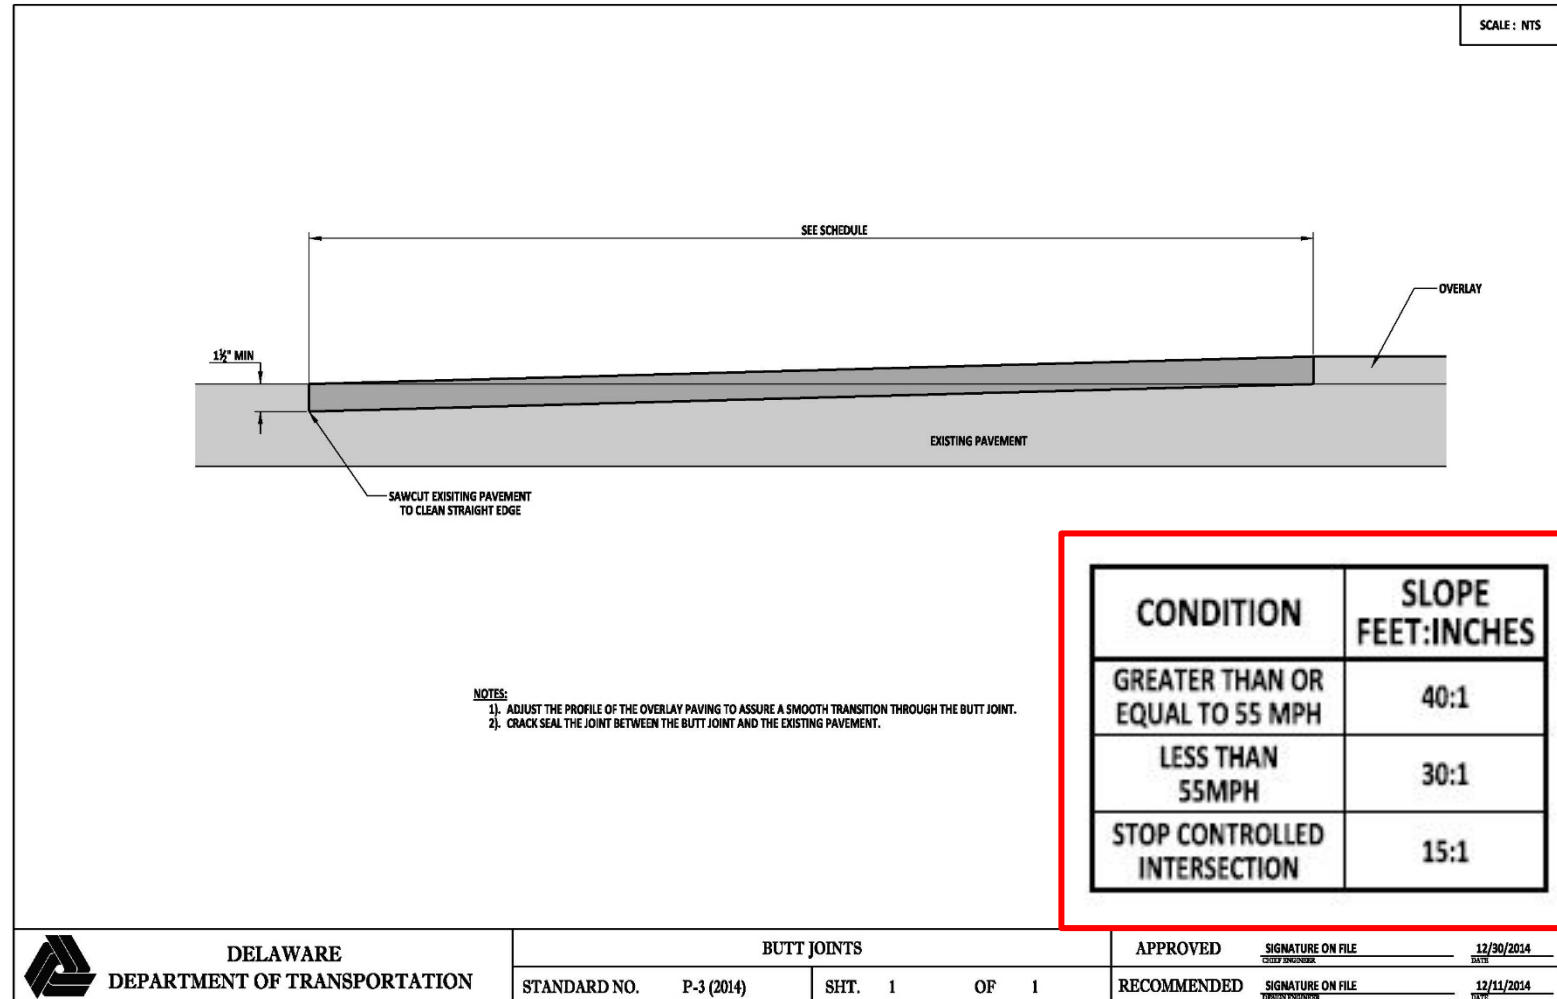


# 2014 STANDARD CONSTRUCTION DETAILS

## Detail T-5, Sheet 3 – Pole Bases

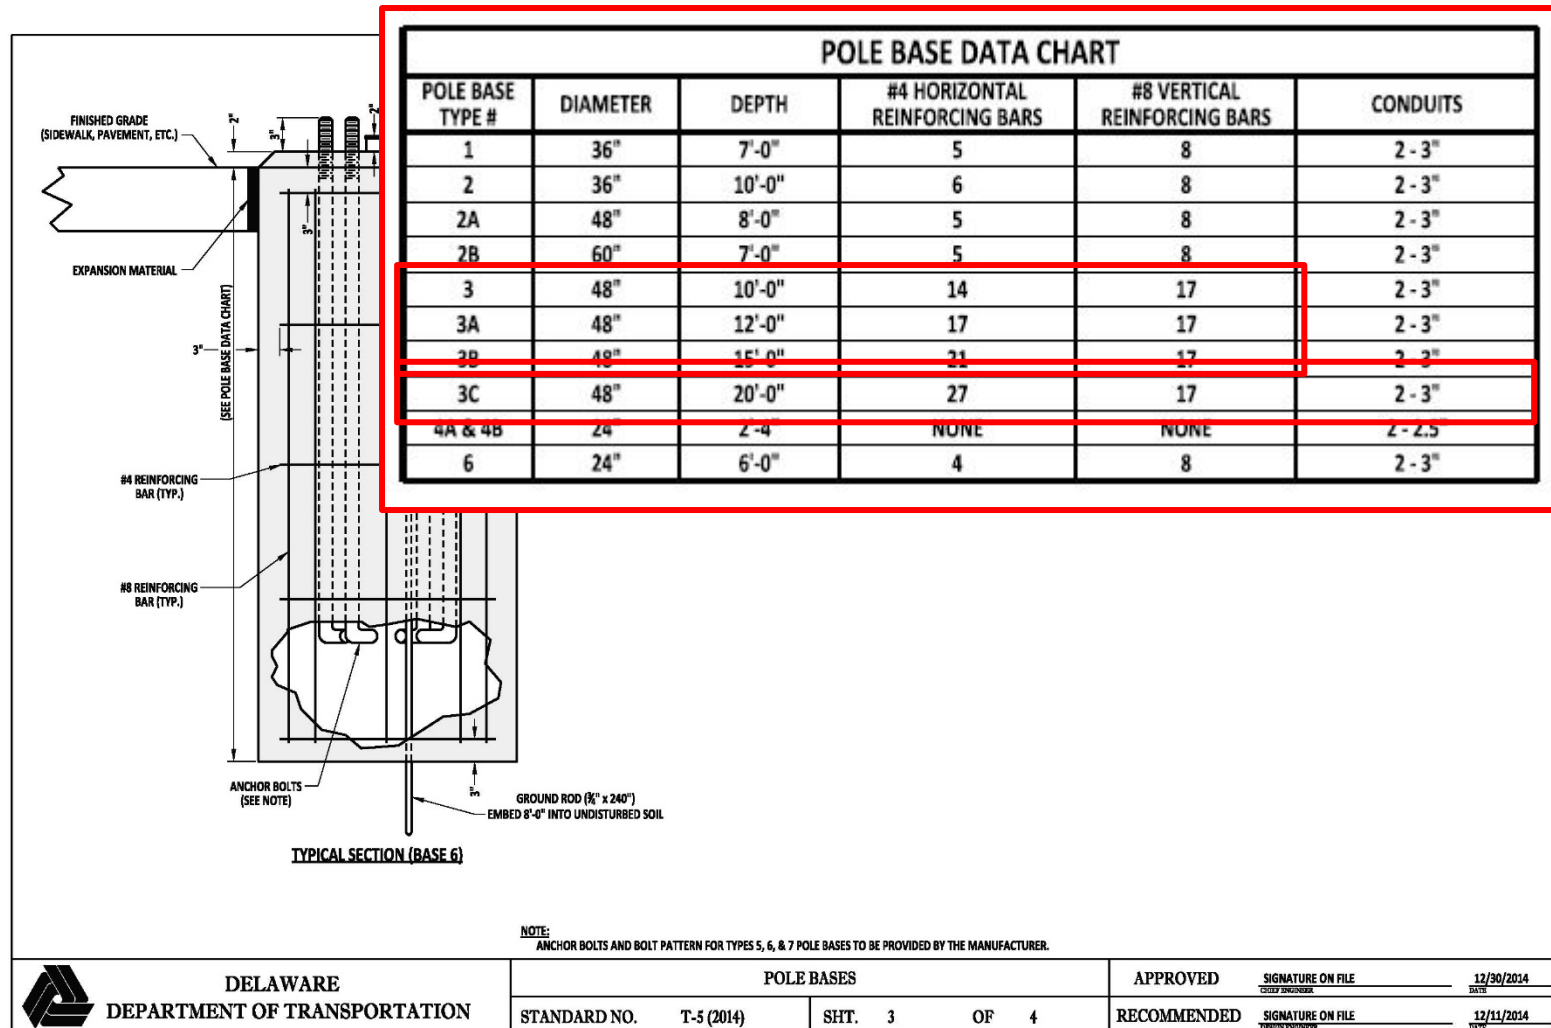


# 2014 STANDARD CONSTRUCTION DETAILS

## Detail T-5, Sheet 4 – Pole Bases

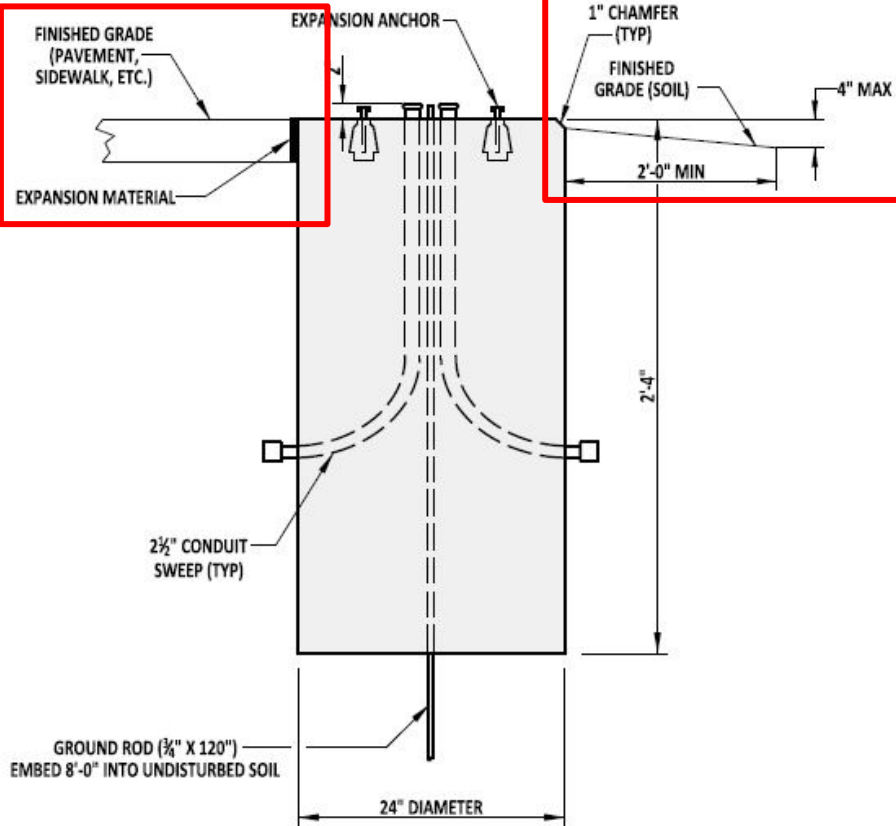

TYPICAL SECTION (BASE 4A)

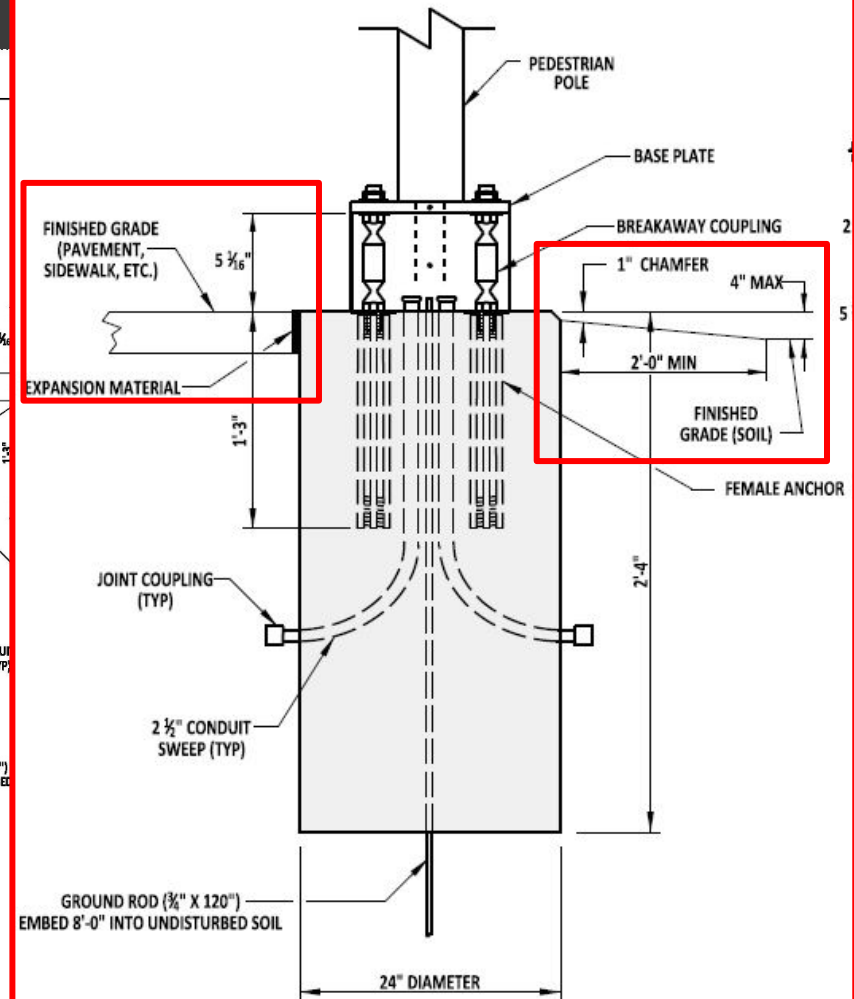

TYPICAL SECTION (BASE 4B)



DEPARTMENT OF TRANSPORTATION

STANDARD NO. T-5 (2014)

# 2014 STANDARD CONSTRUCTION DETAILS

For any questions or concerns,  
Contact Billy Sweeney at  
760-2350 or  
[Billy.Sweeney@state.de.us](mailto:Billy.Sweeney@state.de.us)