
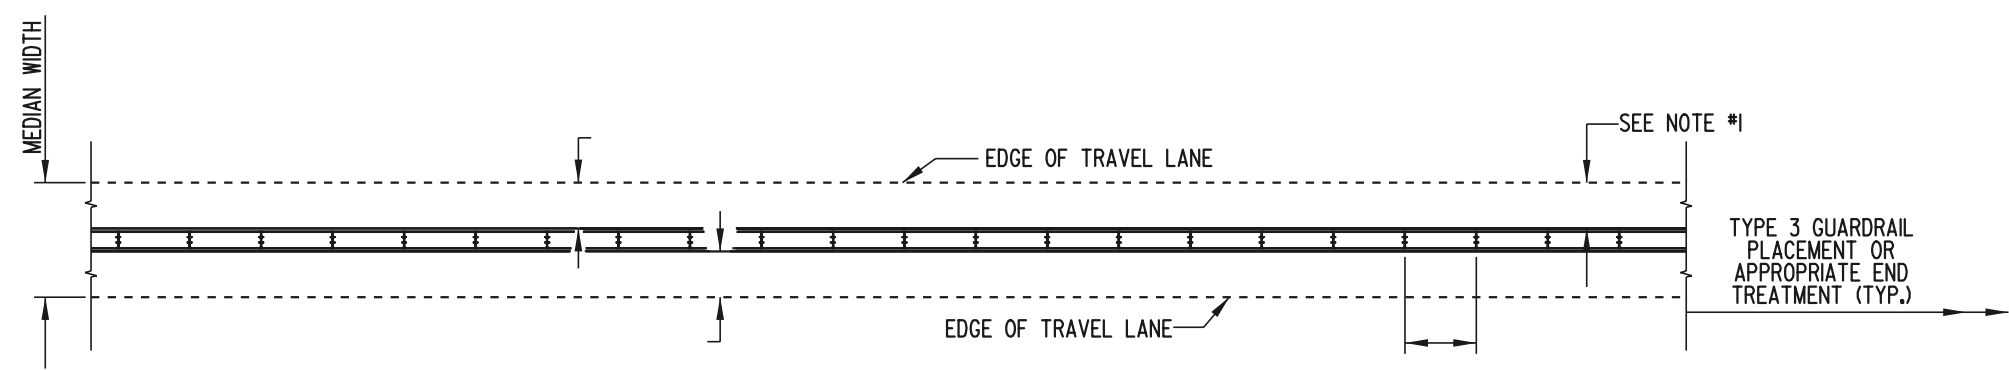
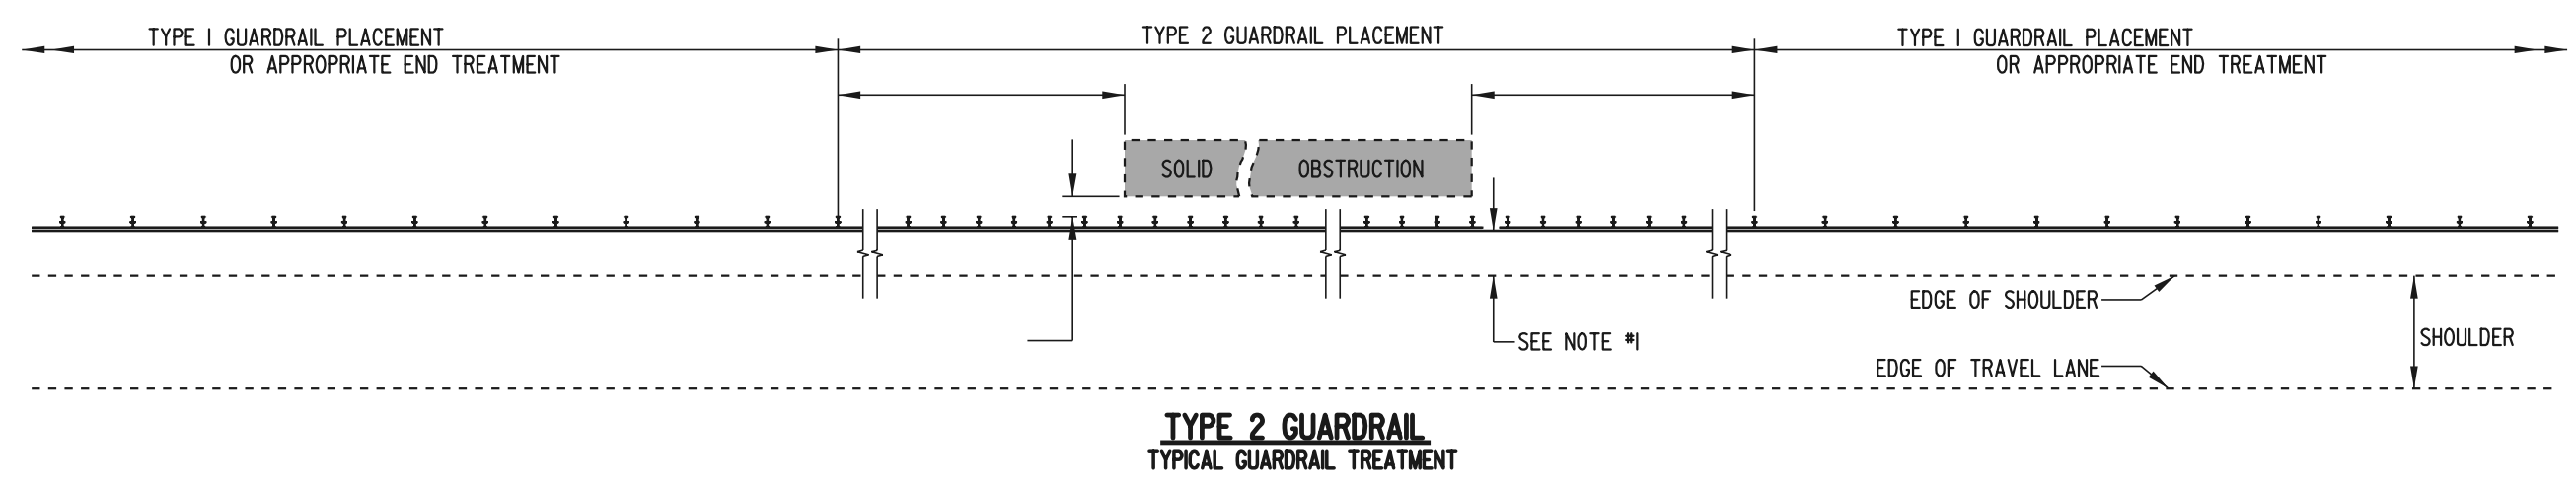


SCALE :

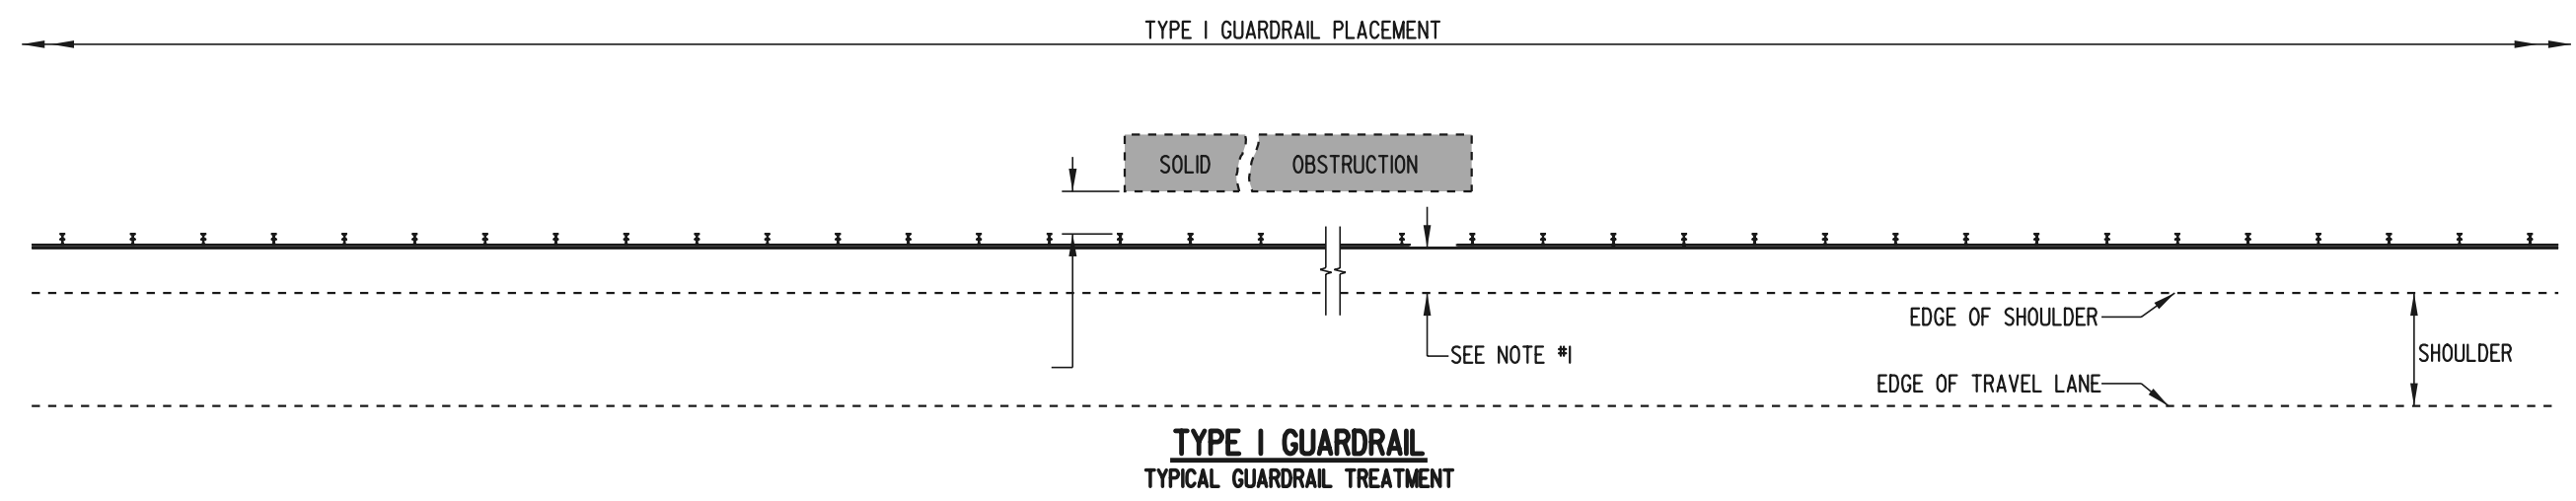

- NOTES :** 1). THE DISTANCE FROM THE EDGE OF THE TRAVEL LANE OR SHOULDER TO THE FACE OF GUARDRAIL SHOULD BE MAXIMIZED. THIS AREA SHALL BE GRADED 10:1 OR FLATTER.
2). PLACE REFLECTORIZED WASHER EVERY FIFTH POST.