



SCALE : N.T.S.

RADIUS	MIN. REQUIRED AREA FREE OF FIXED OBJECTS
	L x W

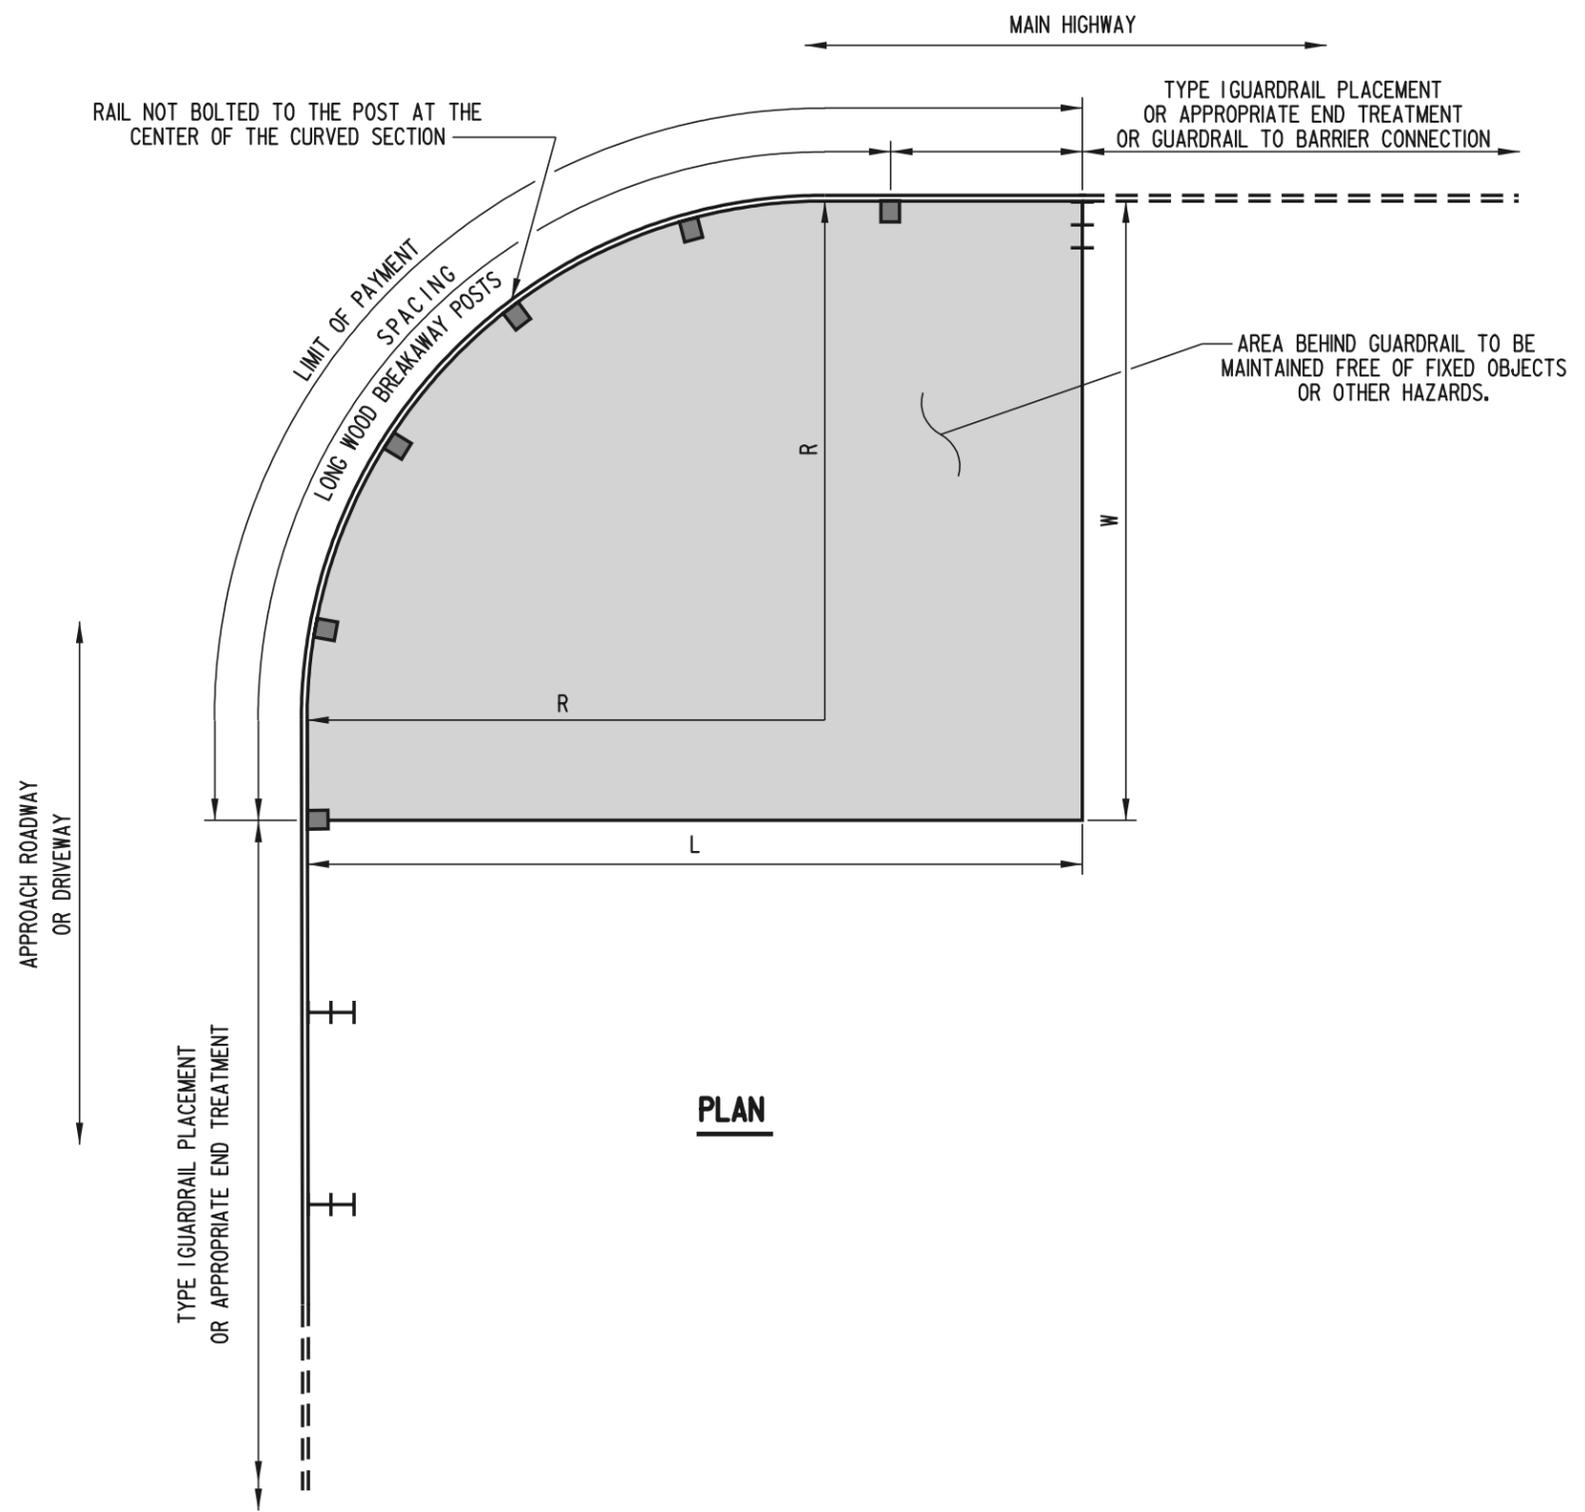

PLAN

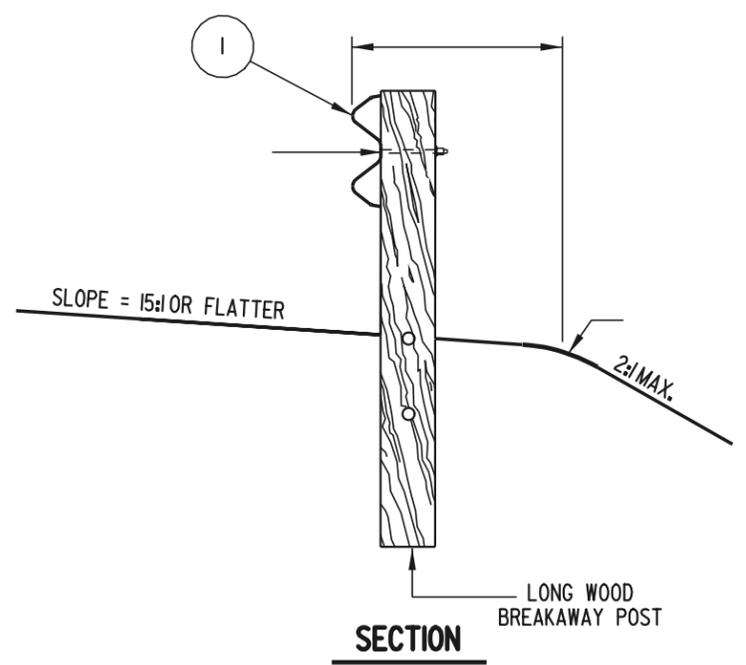

- NOTES:**
- 1). NO WASHERS ARE USED ON THE RAIL SIDE OF THE LONG WOOD BREAKAWAY POSTS.
 - 2). THE CURVED GUARDRAIL SECTION SHALL BE SHOP BENT.
 - 3). PLACE REFLECTORIZED WASHER EVERY FIFTH POST.