


SCALE :

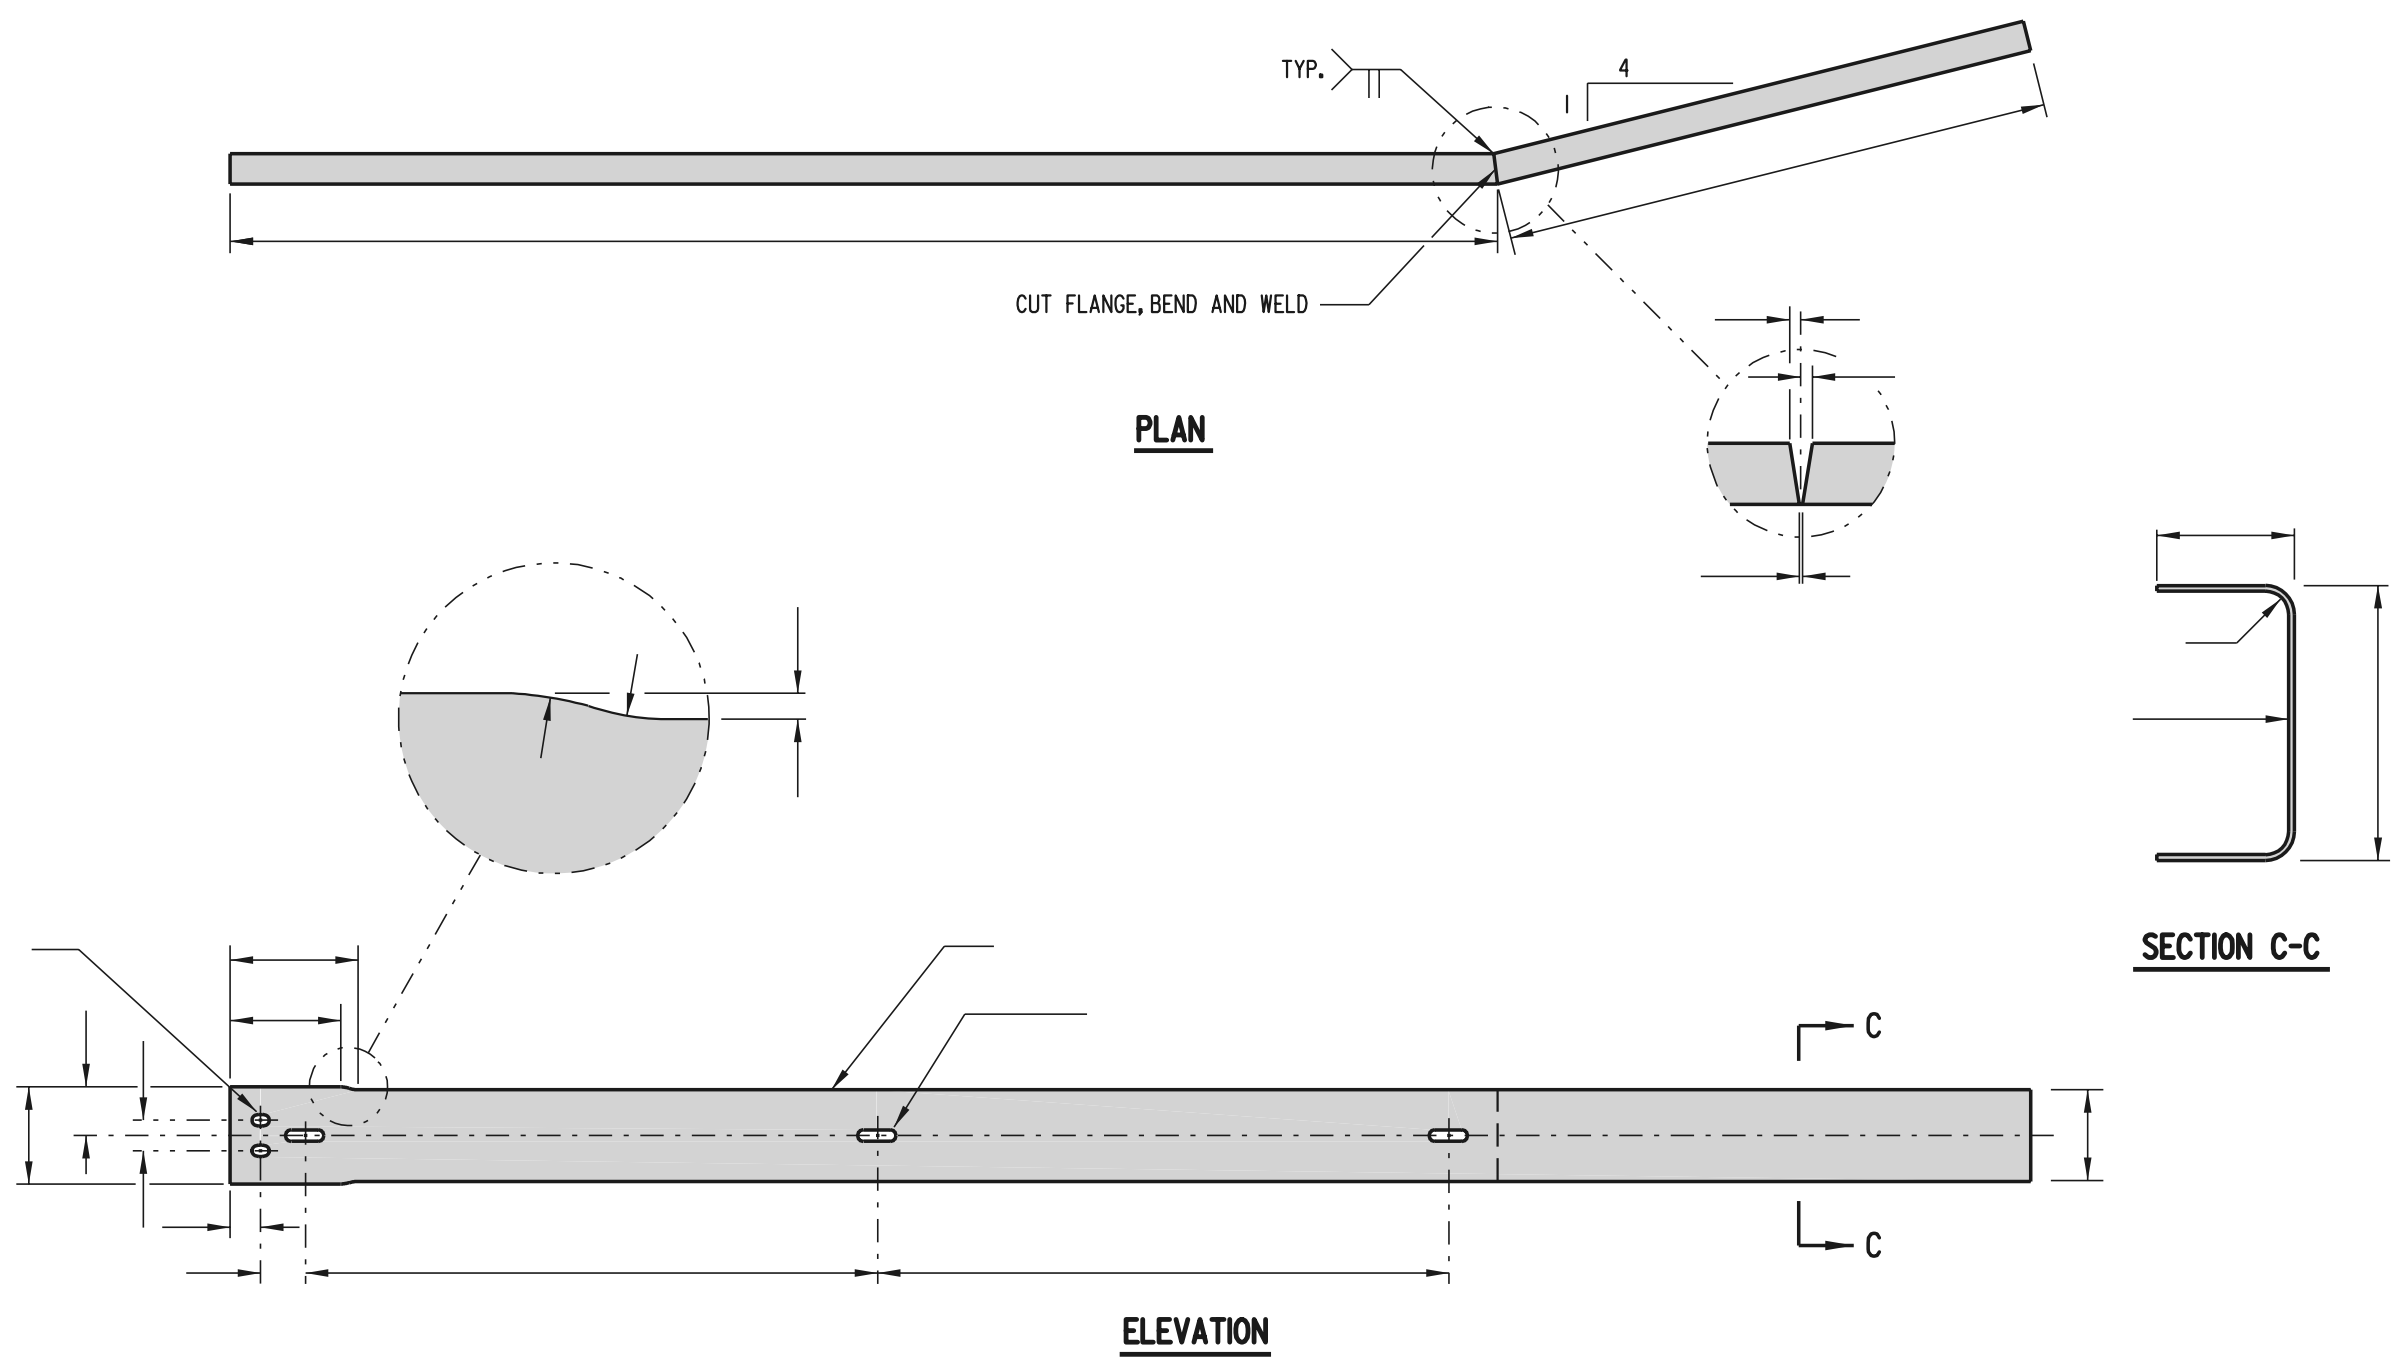

**BENT PLATE RUB RAIL**



**DELAWARE  
DEPARTMENT OF TRANSPORTATION**

<b>GUARDRAIL TO BARRIER CONNECTION, APPROACH TYPE 1</b>	
STANDARD NO. <b>B-7 (97)</b>	SHT. <b>3</b> OF <b>3</b>

<b>APPROVED</b>	_____	DATE _____
<small>CHIEF ENGINEER</small>		
<b>RECOMMENDED</b>	_____	DATE _____
<small>DESIGN ENGINEER</small>		