



SCALE :

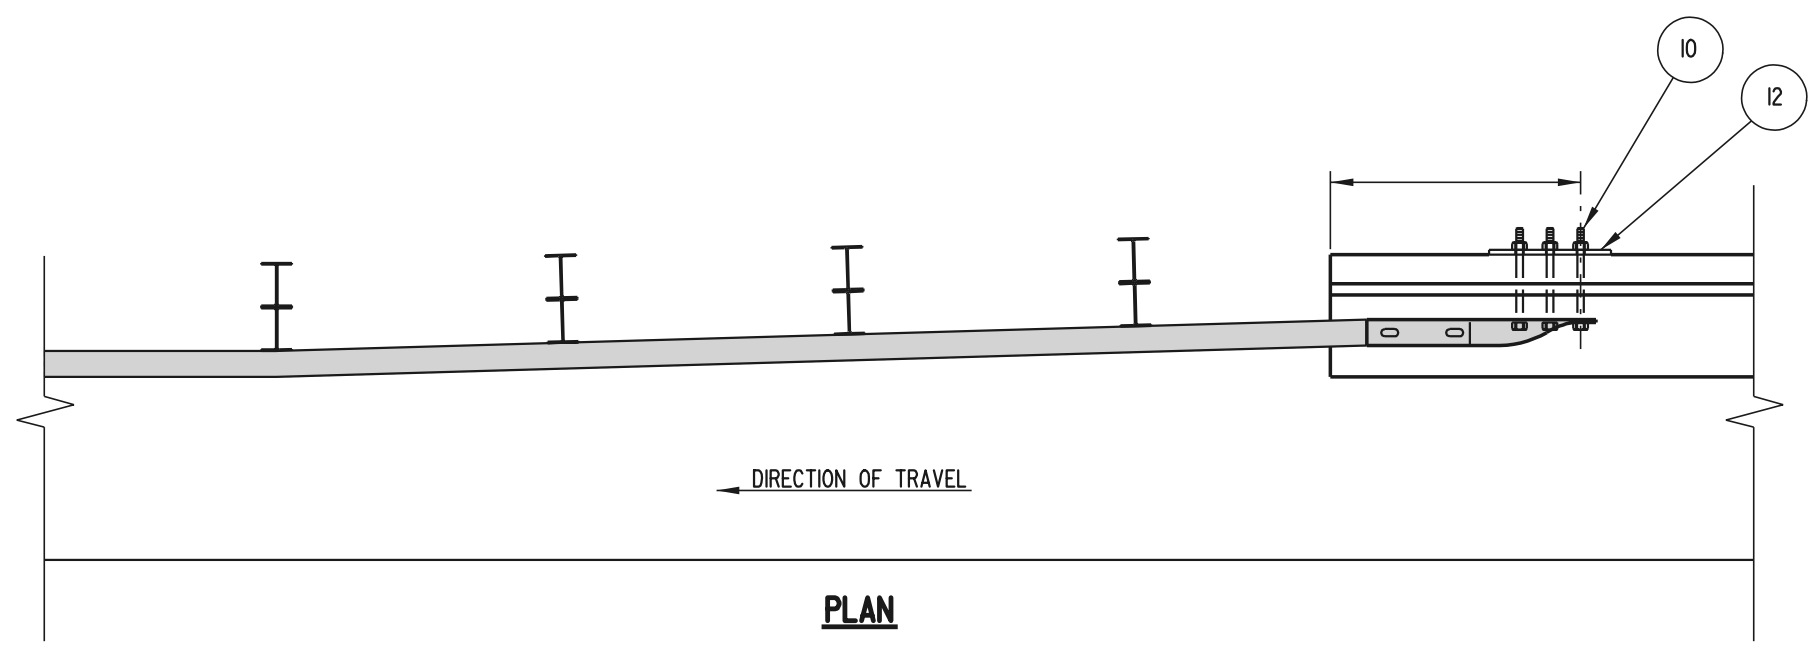

PLAN

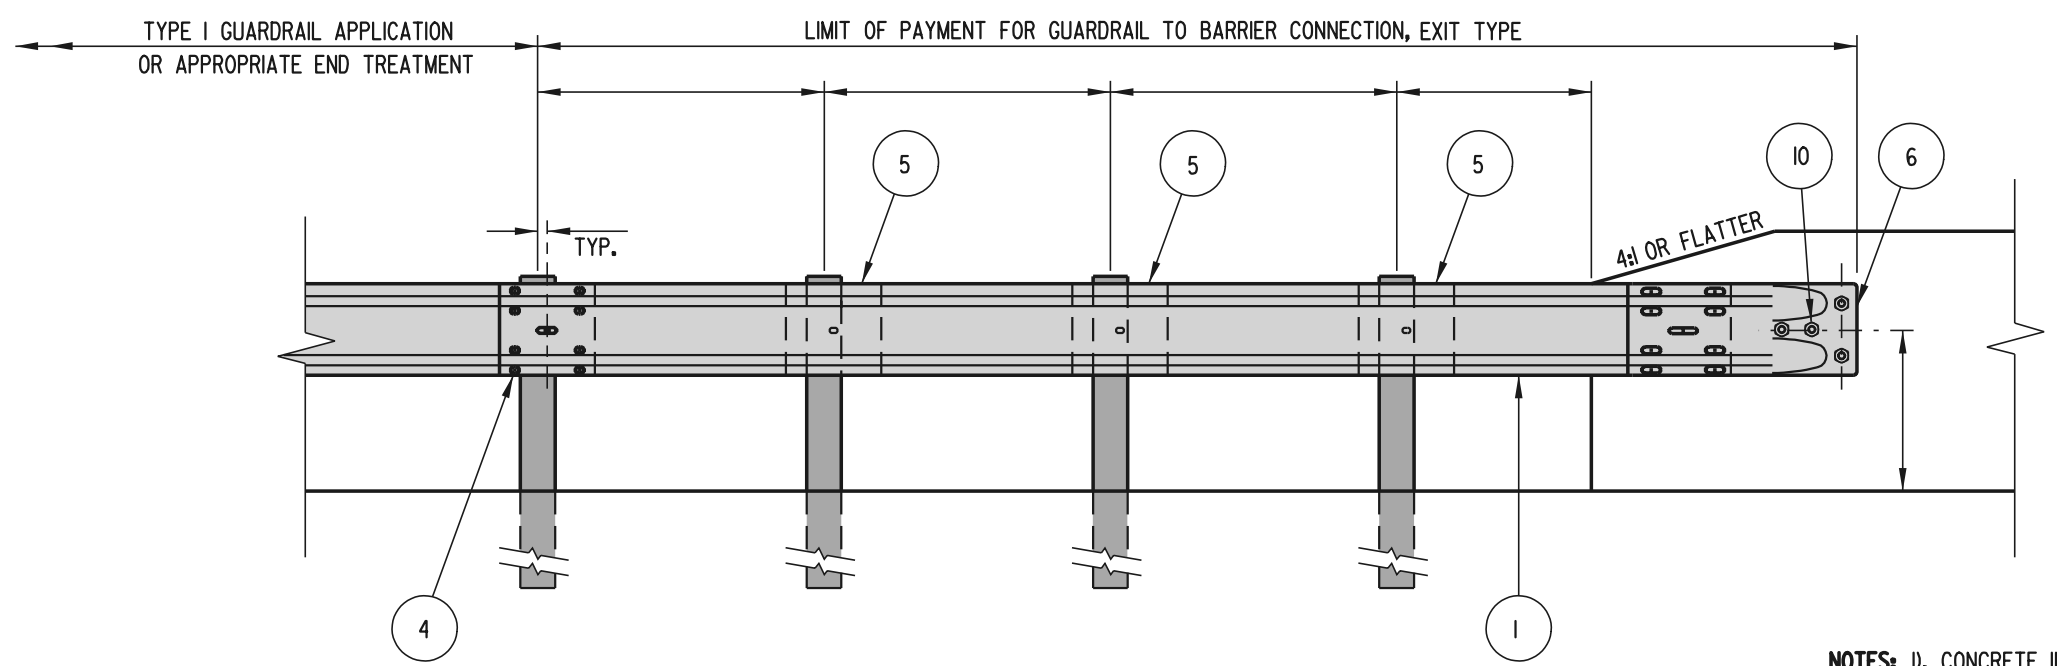

ELEVATION

- NOTES:**
- 1). CONCRETE INSERTS MAY BE USED IN NEW CONSTRUCTION TO ATTACH TERMINAL CONNECTOR TO PARAPET,
 - 2). GUARDRAIL SECTION AND TERMINAL CONNECTORS SHALL BE OVERLAPPED IN THE DIRECTION OF TRAVEL.
 - 3). INSTALLATION SHOWN ABOVE WITH AN 'F-TYPE' BARRIER FACE. GUARDRAIL SECTION OF BARRIER CONNECTION SHALL BE ADJUSTED HORIZONTALLY IN ORDER TO MEET FLUSH AGAINST VARIOUS TYPES OF WALLS AND BARRIERS.



**DELAWARE
DEPARTMENT OF TRANSPORTATION**

GUARDRAIL TO BARRIER CONNECTION, EXIT TYPE
STANDARD NO. B-9 (97) SHT. 1 OF 1

APPROVED _____
CHIEF ENGINEER DATE
RECOMMENDED _____
DESIGN ENGINEER DATE