



SCALE : N.T.S.

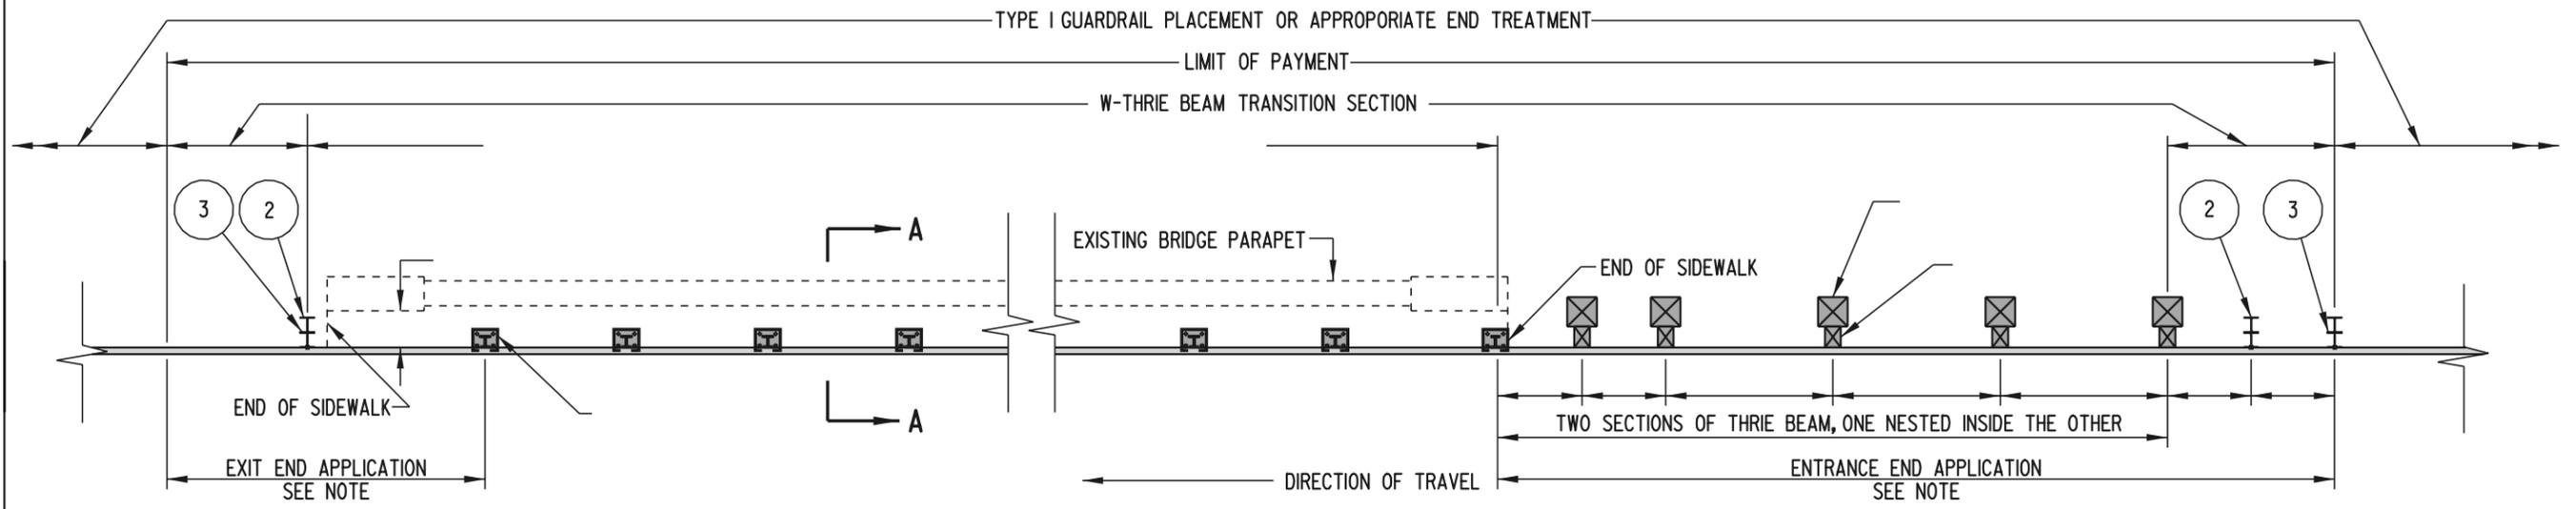

**PLAN**

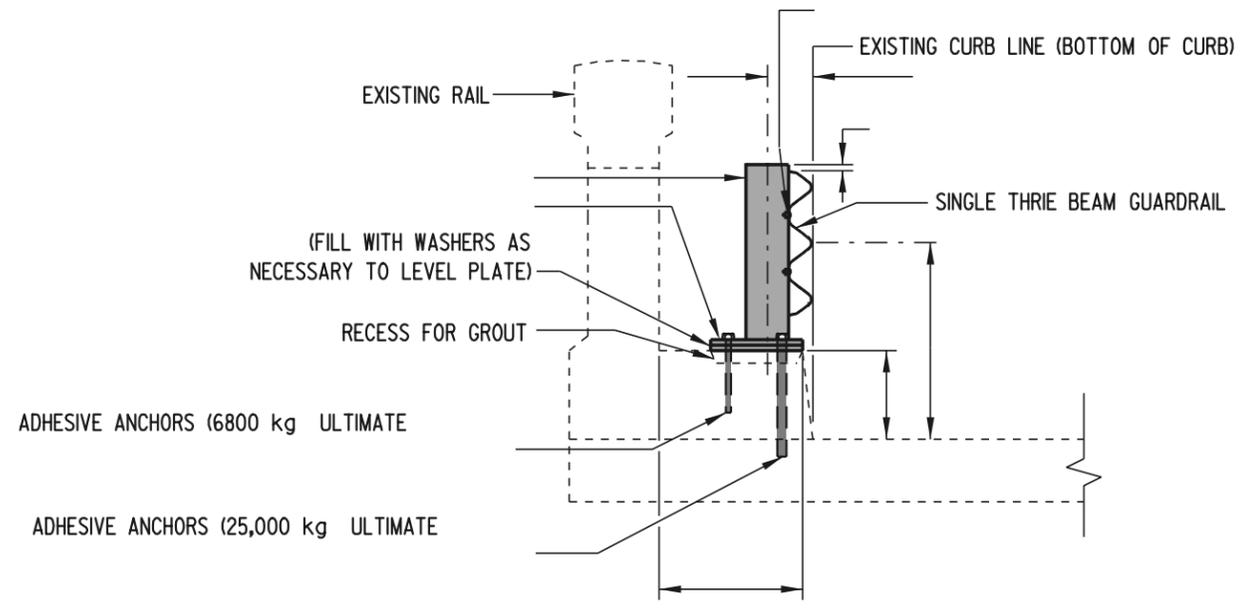

**SECTION A-A**

- NOTES:**
- 1). THIS INSTALLATION SHALL BE USED WHEN THE LOAD CONSIDERATIONS ARE A CONCERN WHEN USING BRIDGE RAIL RETROFIT, TYPE 3.
  - 3). ADHESIVE ANCHORS SHALL BE INSTALLED PER MANUFACTURERS RECOMMENDATIONS AND SHALL BE GALVANIZED.
  - 4). USE A THRIE BEAM EXPANSION SECTION AT BRIDGE EXPANSION JOINTS.
  - 5). PLACE REFLECTORIZED WASHER IN THE UPPER VALLEY OF THE THRIE BEAM EVERY FIFTH POST.
  - 6). THE EXIT END APPLICATION SHALL BE USED ONLY ON DIVIDED HIGHWAYS. FOR ALL OTHER SITUATIONS, THE ENTRANCE END
  - 7). SPACING OF STEEL POSTS MAY NEED TO BE REDUCED TO ACCOMMODATE LINING UP POSTS AT THE END OF THE PARAPET.