
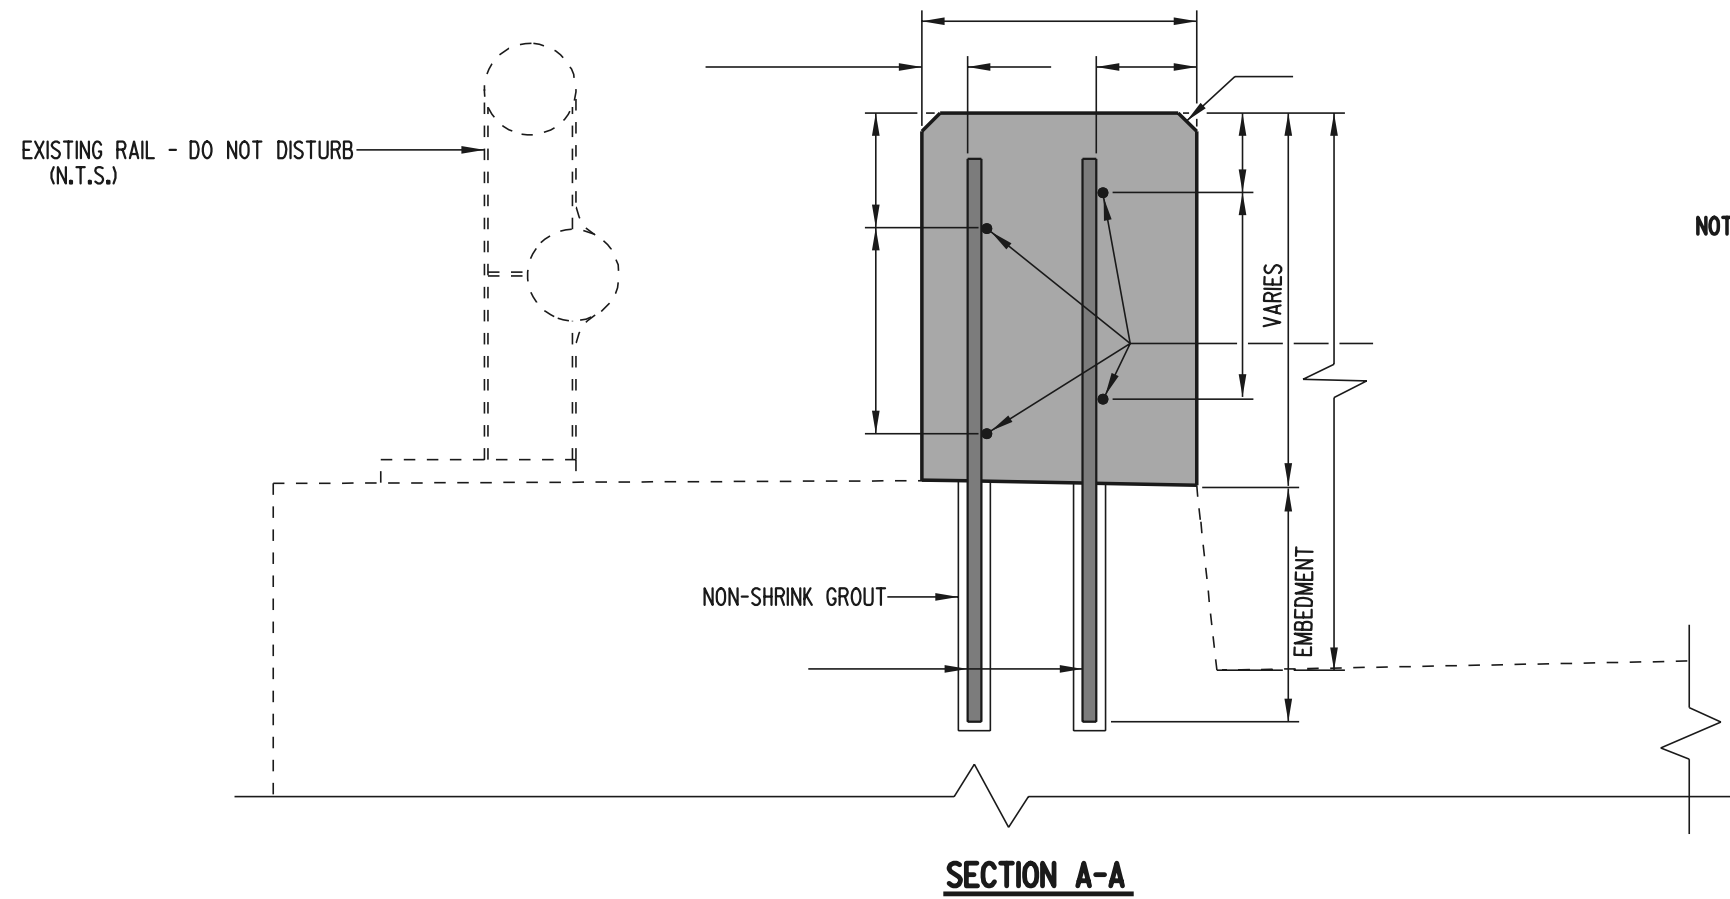


SCALE :

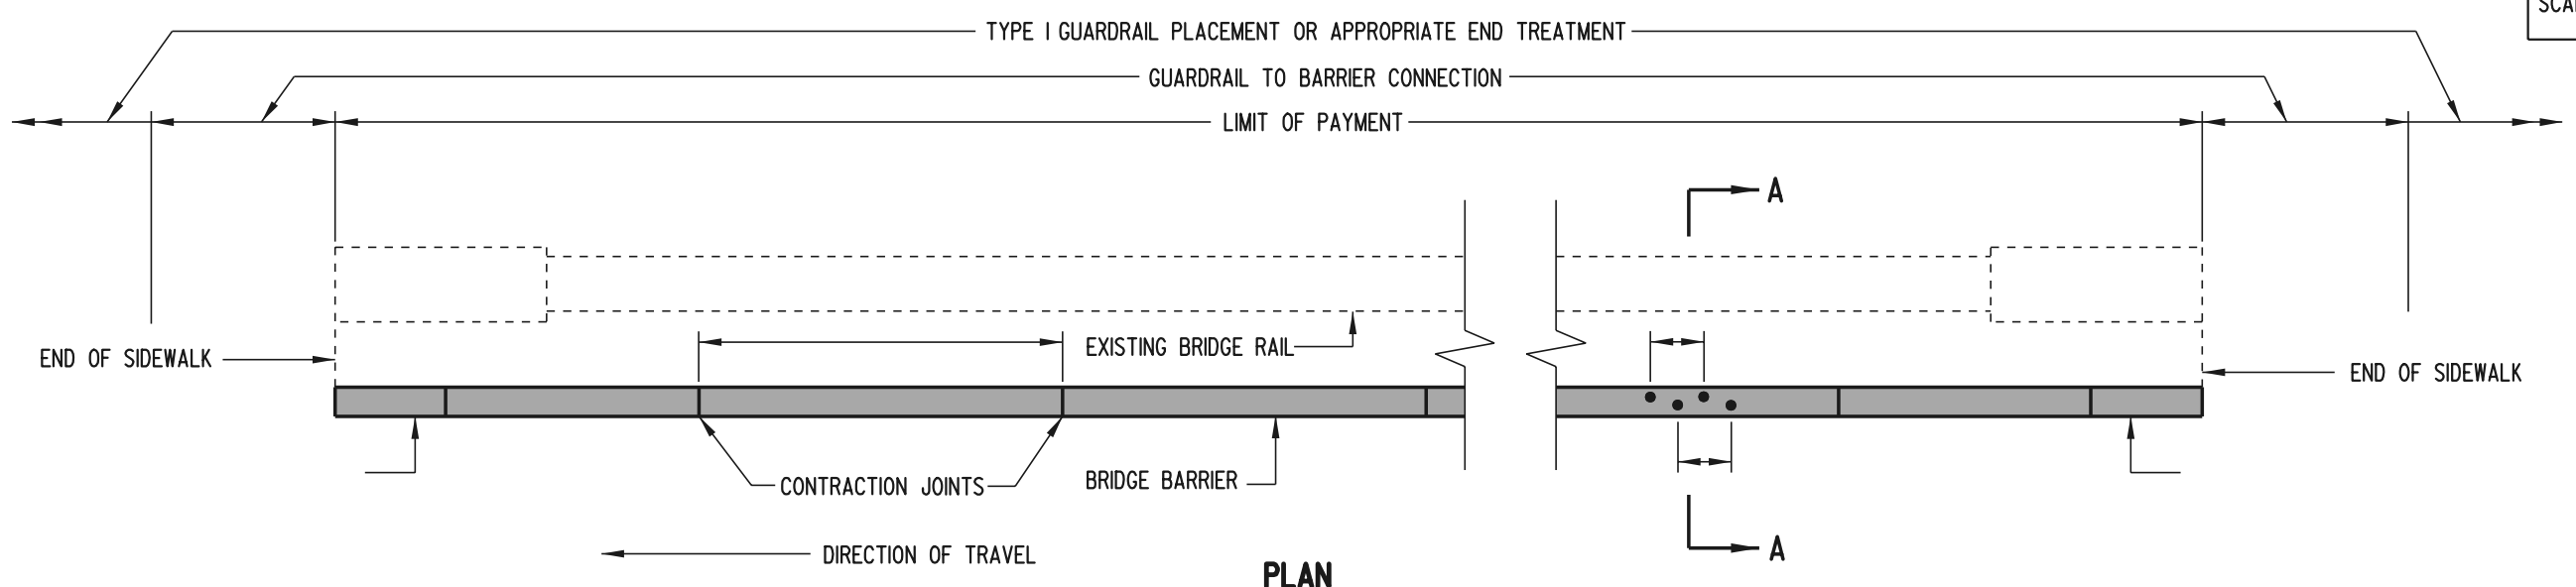

NOTE: STANDARD GUARDRAIL TO BARRIER CONNECTIONS SHALL BE CONNECTED TO THE ENDS OF THE NEW BRIDGE BARRIER AND TRANSITIONED TO THE EXISTING GUARDRAIL.