



SCALE :

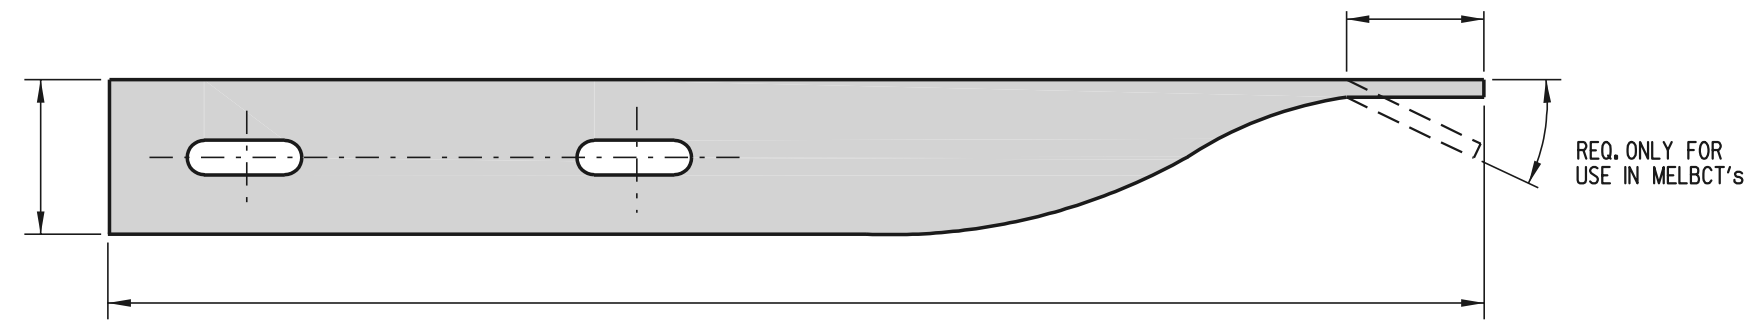

PLAN
W-BEAM TERMINAL CONNECTOR

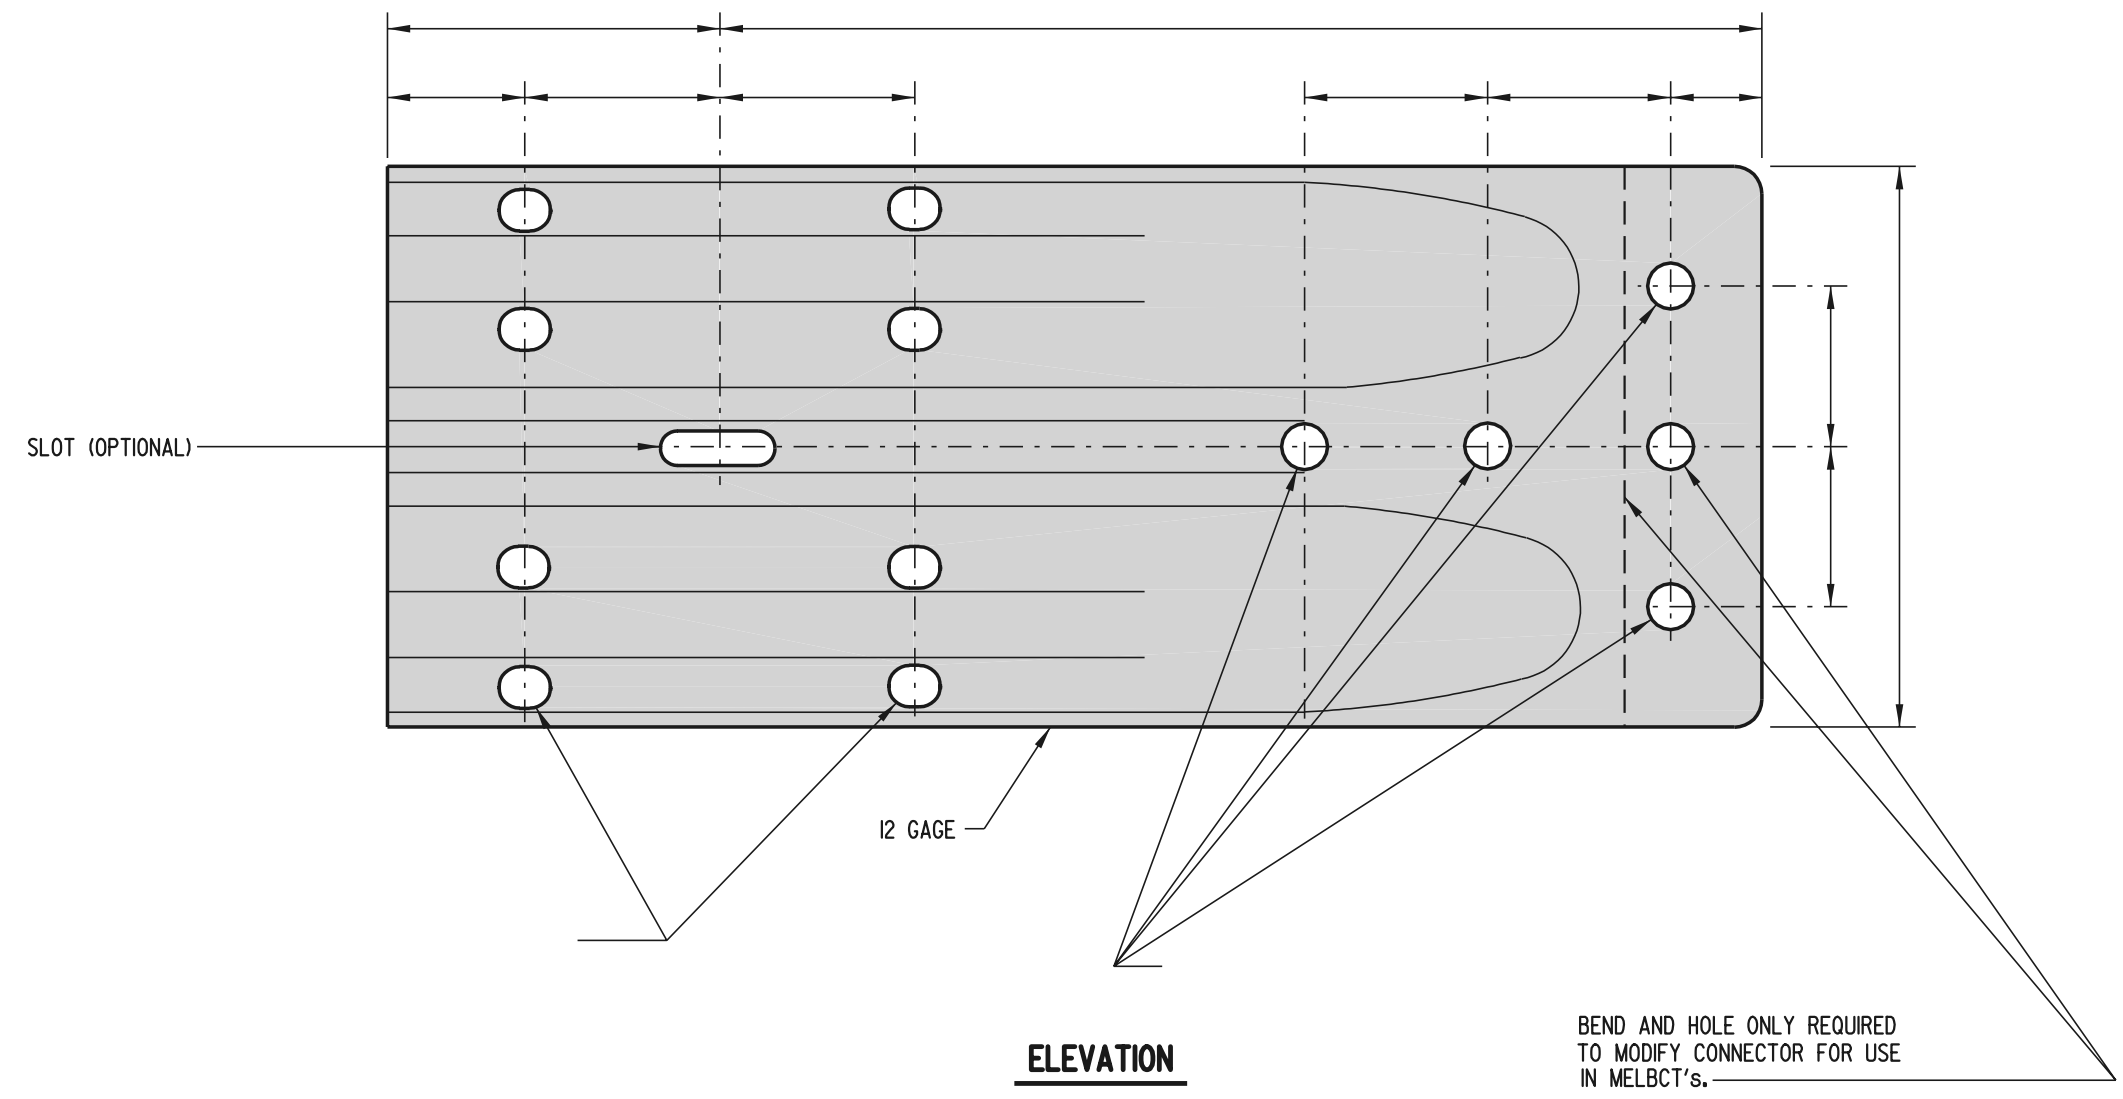

DELAWARE
DEPARTMENT OF TRANSPORTATION

HARDWARE			
STANDARD NO.	B-13 (97)	SHT.	3 OF 12

APPROVED	_____	DATE _____
<small>CHIEF ENGINEER</small>		
RECOMMENDED	_____	DATE _____
<small>DESIGN ENGINEER</small>		