


SCALE :

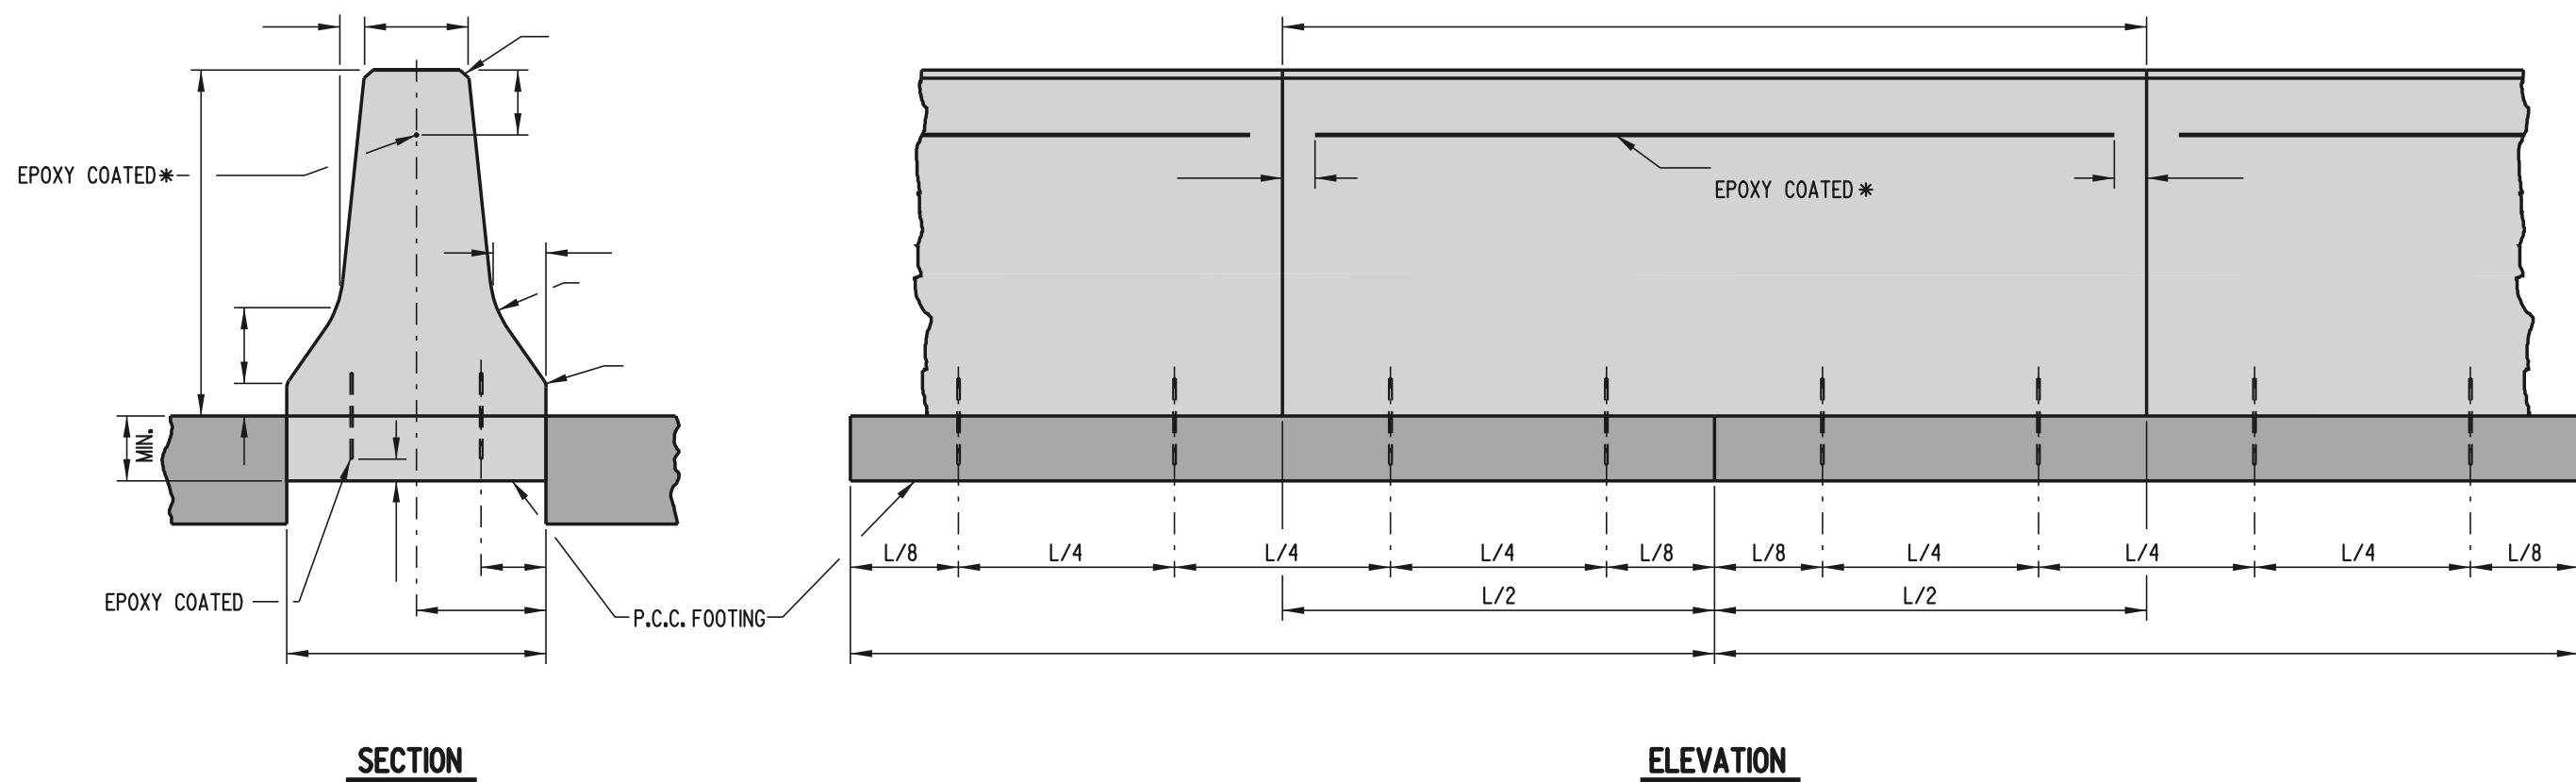

TYPICAL CAST-IN-PLACE OR SLIP-FORM CONSTRUCTION

* BAR SHALL BE CUT AT EVERY JOINT IF MADE CONTINUOUS FOR SLIP-FORM CONSTRUCTION