




SCALE :

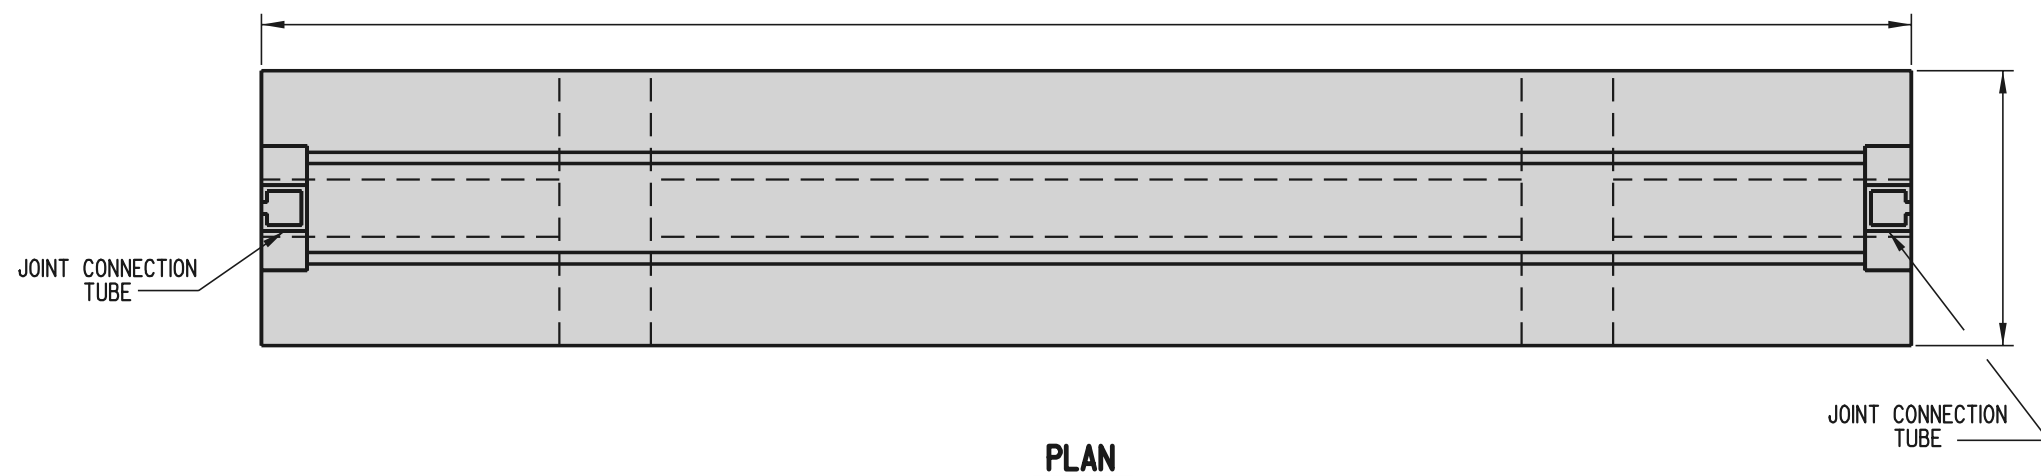

PLAN

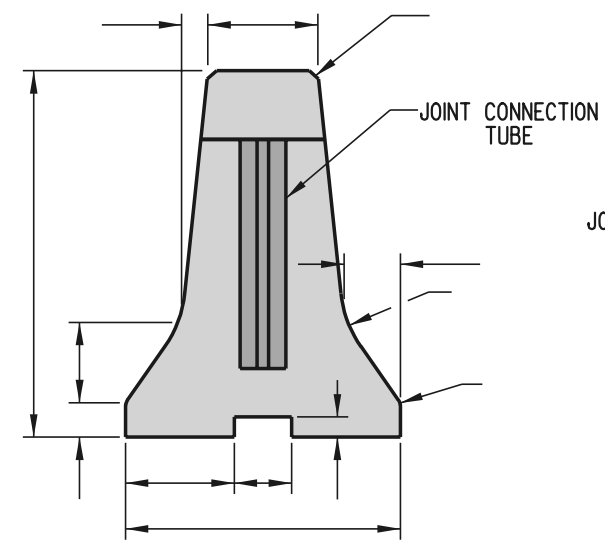

END VIEW

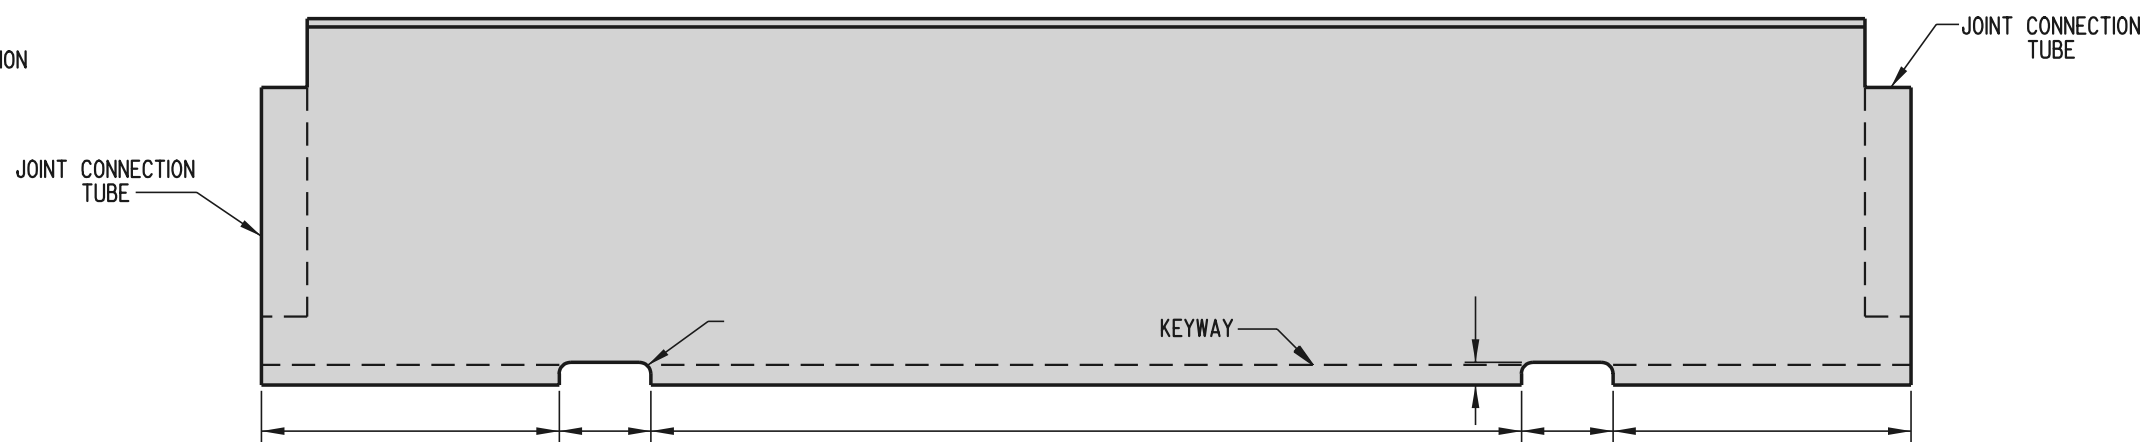

ELEVATION