




SCALE : N.T.S.

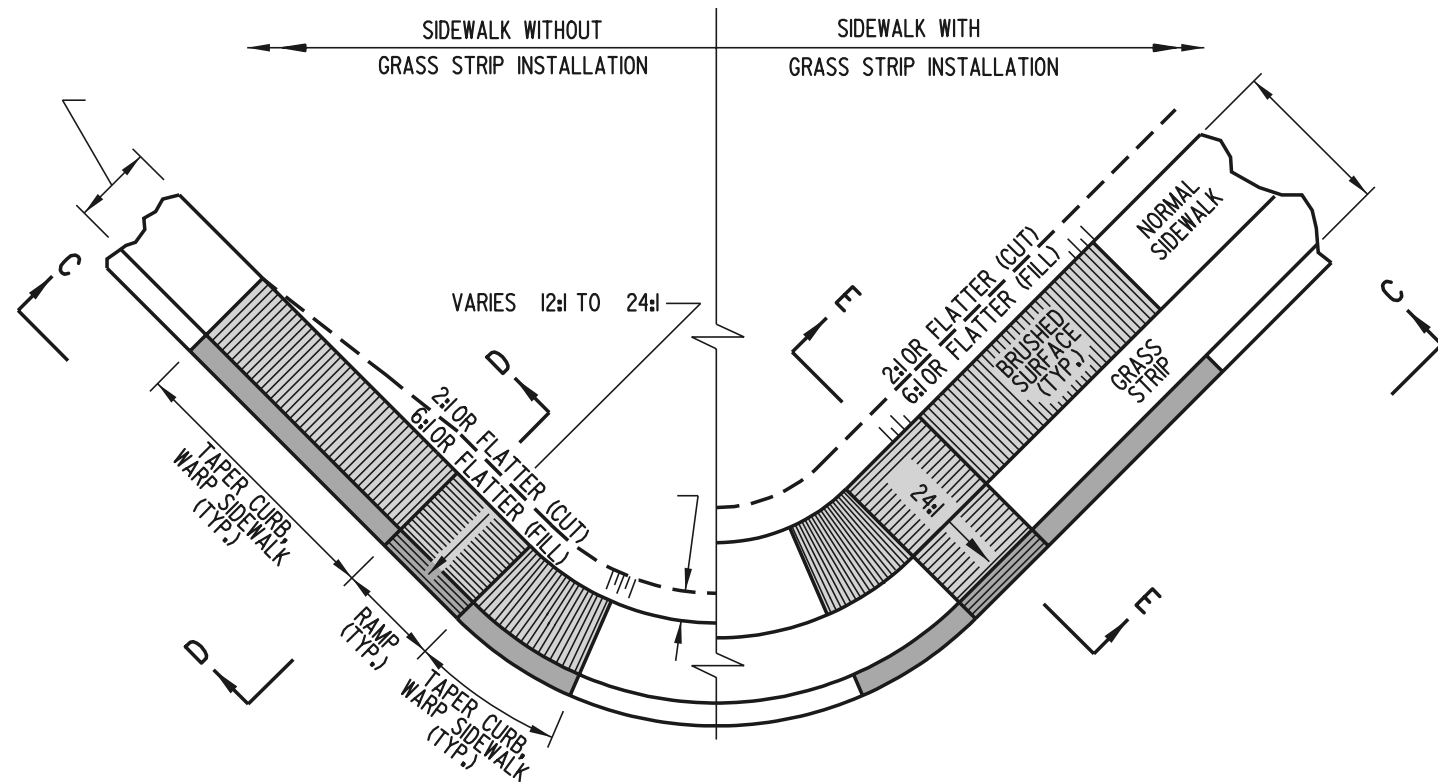

**CURB RAMP, TYPE 2**

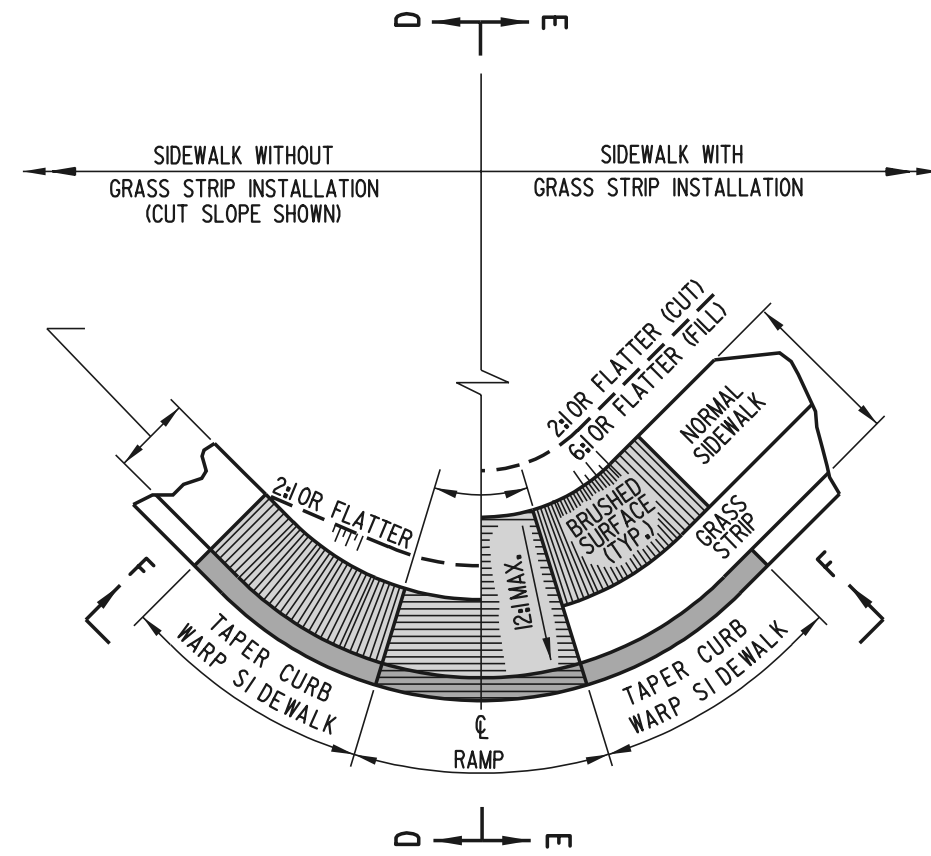

**CURB RAMP, TYPE 3**

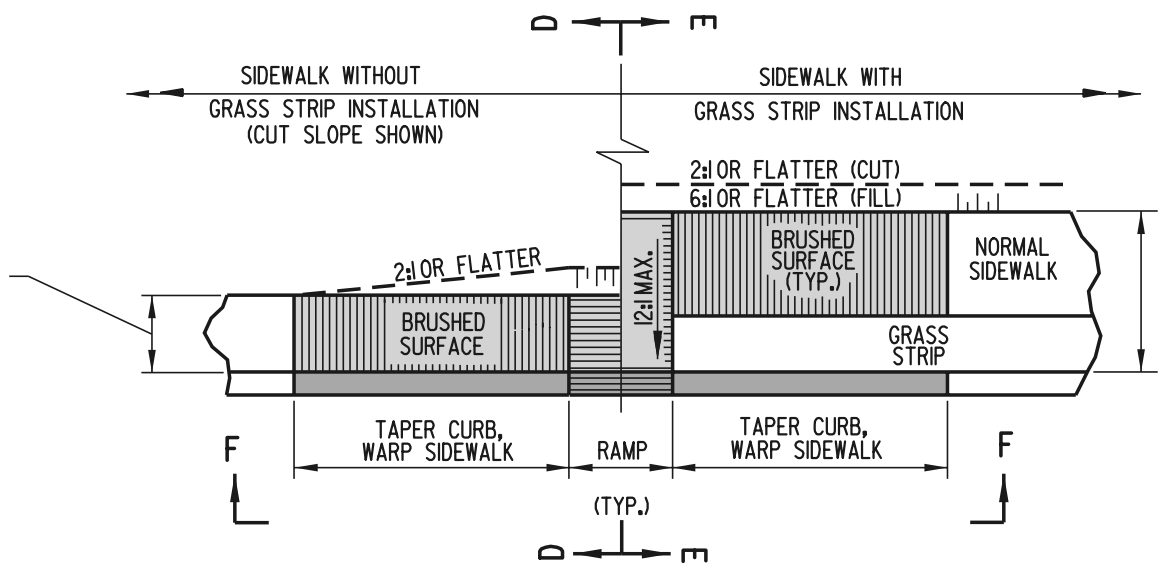

**CURB RAMP, TYPE 4**

NOTE :  
EDGE OF THE SIDEWALK LEVEL AND DEPRESS  
ALONG THE FRONT EDGE.