



SCALE :

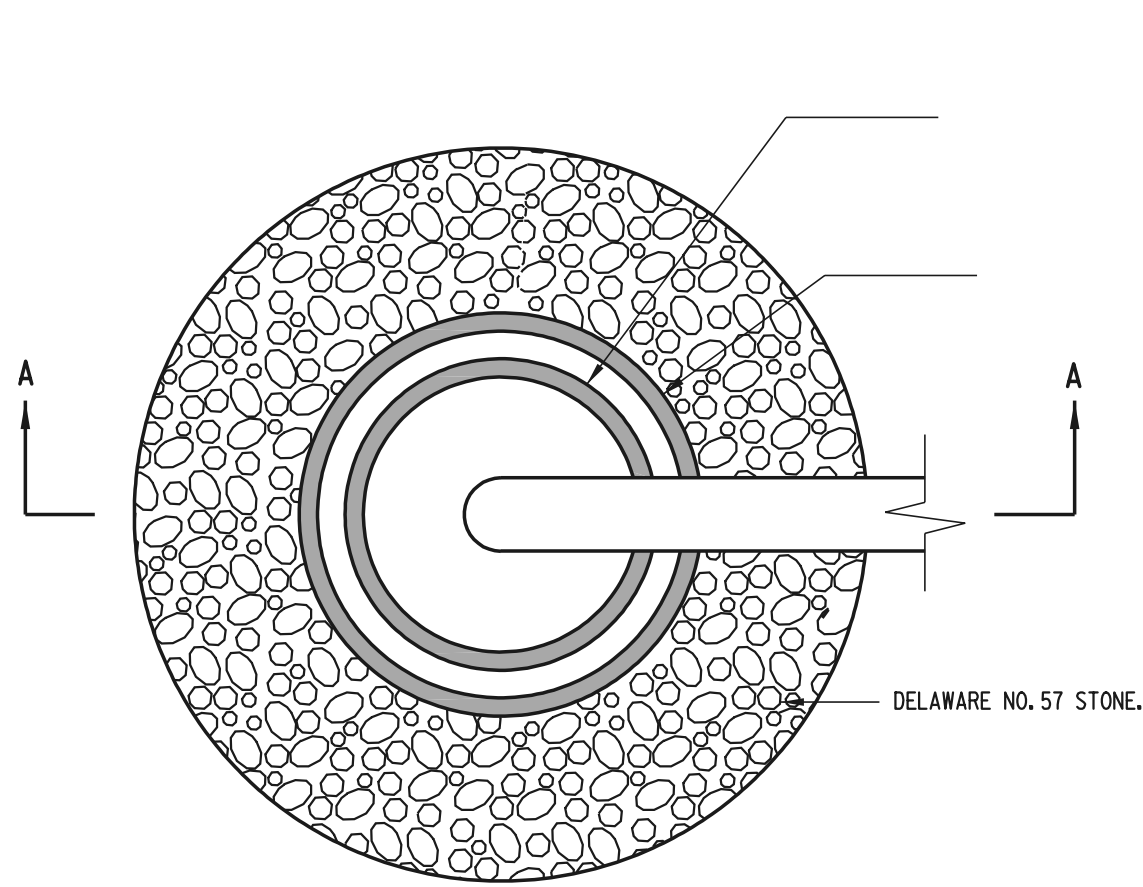

**PLAN**

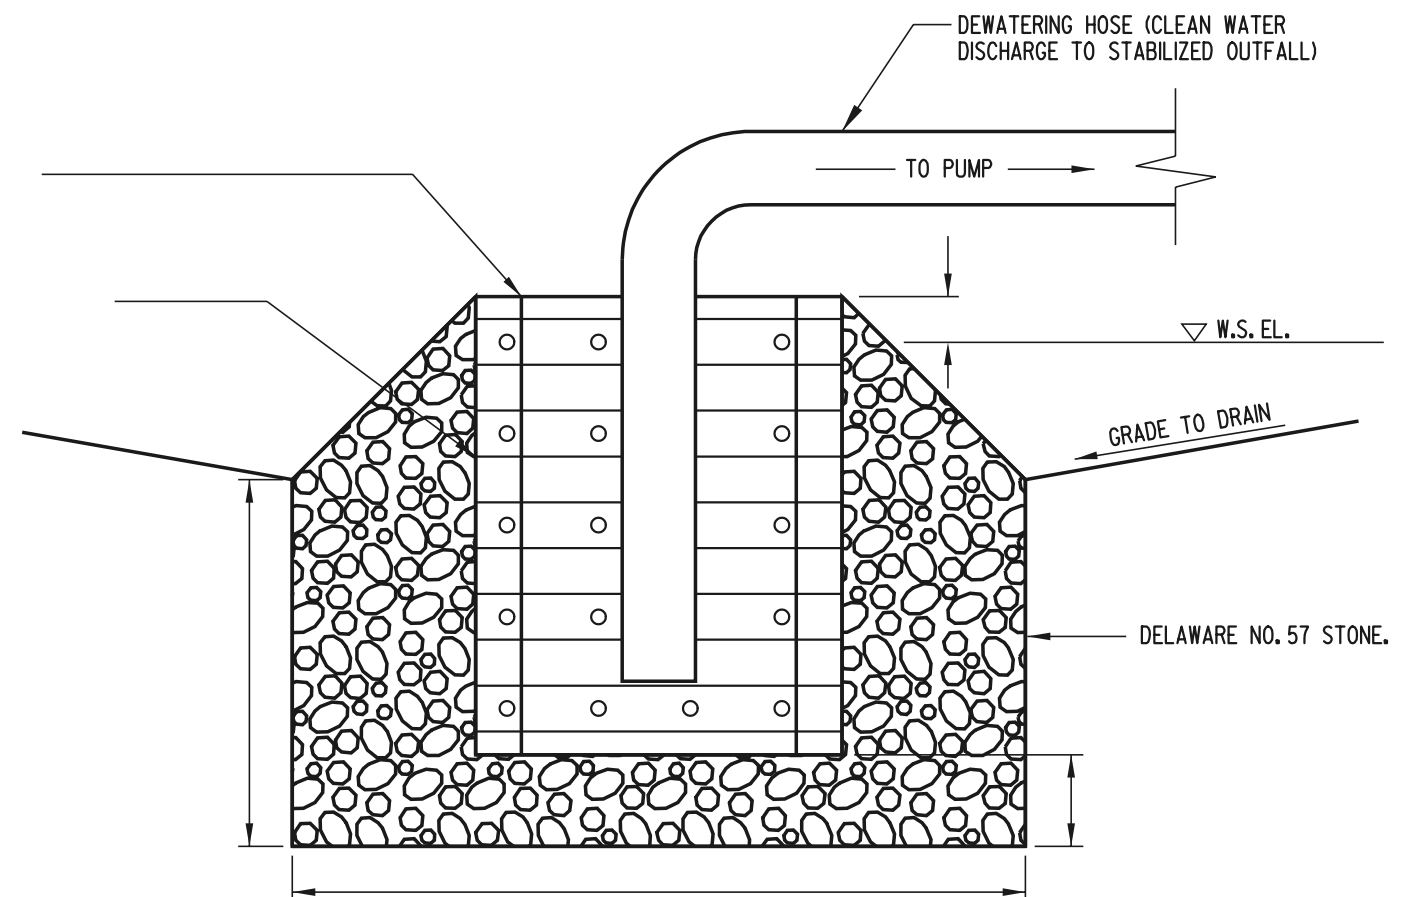


**SECTION A-A**

**NOTES:** 1). THE WORK SHALL CONSIST OF CONSTRUCTING A SUMP PIT FOR THE PURPOSE OF FILTERING AND PUMPING WATER TO A STABILIZED OUTFALL.

SEDIMENT.

ATTACHING THE GEOTEXTILE TO INCREASE FLOW THROUGH THE GEOTEXTILE.

**PLAN SYMBOL**

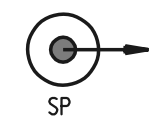

**DELAWARE**  
**DEPARTMENT OF TRANSPORTATION**

**SUMP PIT**  
 STANDARD NO. **E-16 (97)**  
 SHT. **1** OF **1**

**APPROVED** \_\_\_\_\_ DATE \_\_\_\_\_  
CHIEF ENGINEER  
**RECOMMENDED** \_\_\_\_\_ DATE \_\_\_\_\_  
DESIGN ENGINEER