



SCALE :

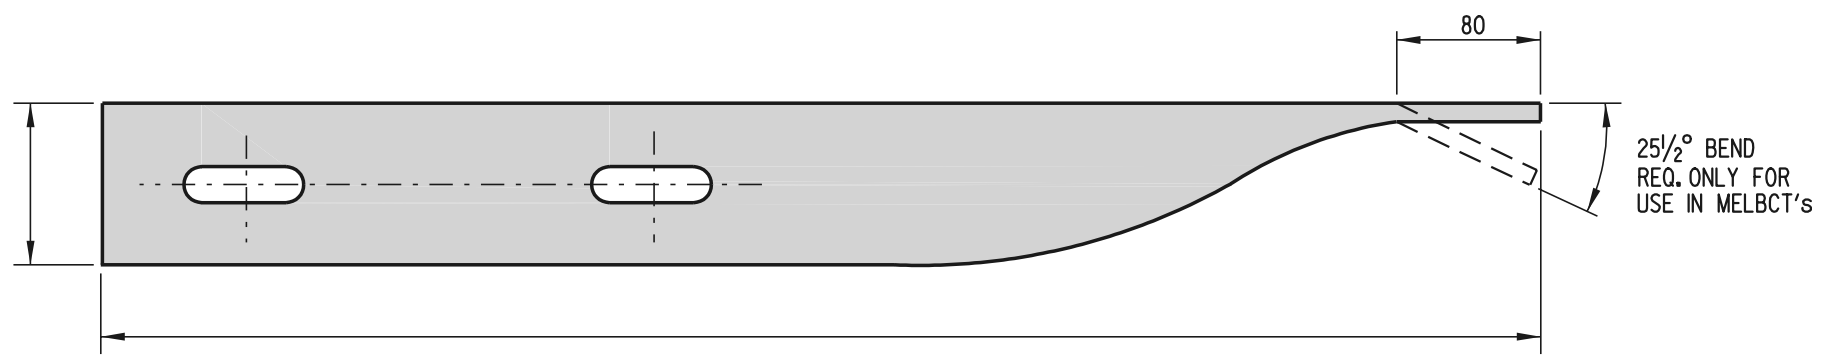

**PLAN**  
**W-BEAM TERMINAL CONNECTOR**

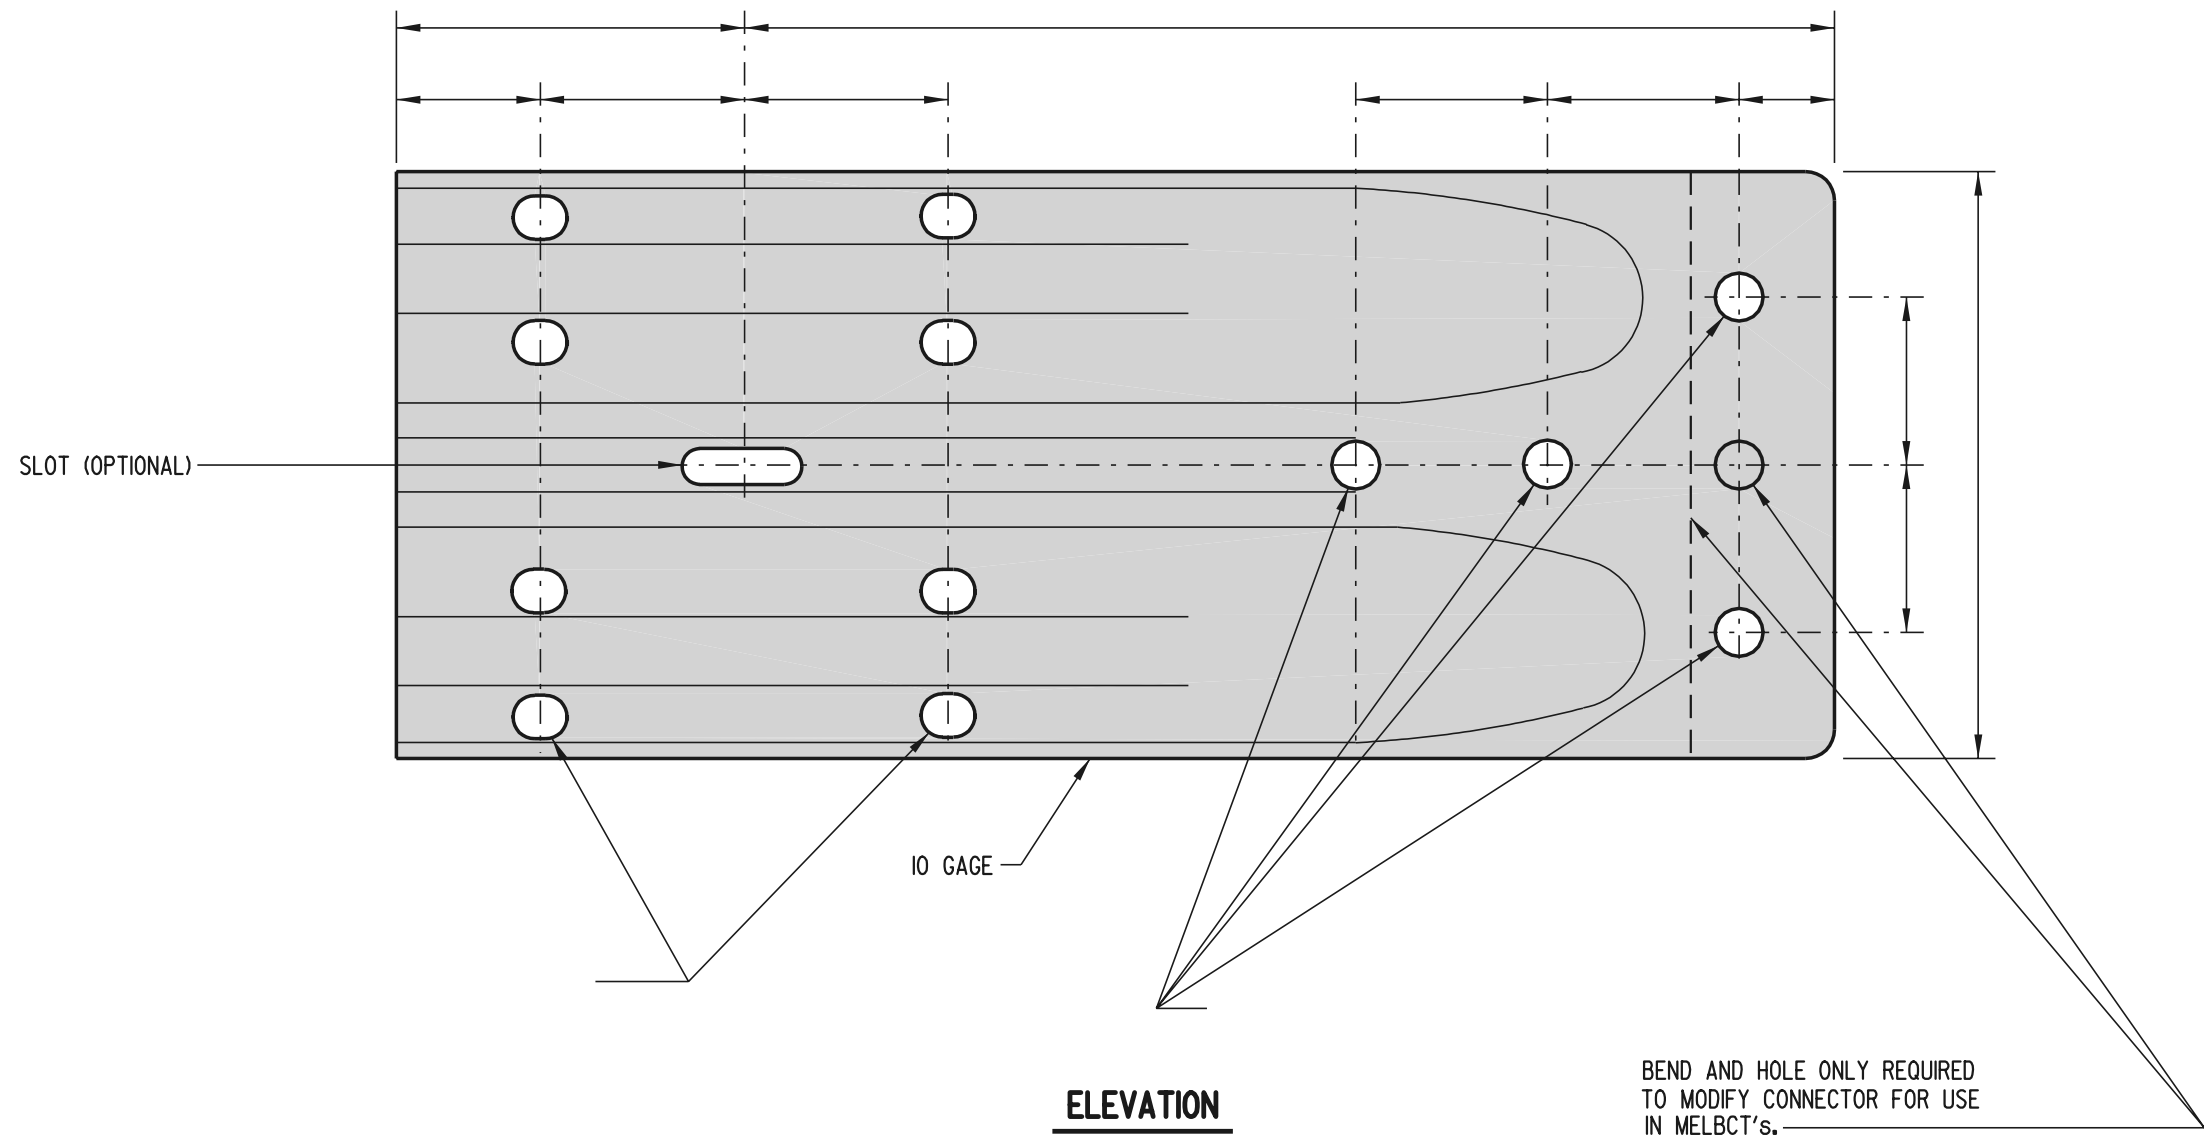

**DELAWARE**  
**DEPARTMENT OF TRANSPORTATION**

<b>HARDWARE</b>			
<b>STANDARD NO.</b>	<b>B-13 (98)</b>	<b>SHT. 3</b>	<b>OF 12</b>

<b>APPROVED</b>	_____	_____
	CHIEF ENGINEER	DATE
<b>RECOMMENDED</b>	_____	_____
	DESIGN ENGINEER	DATE