


**ISOMETRIC VIEW**

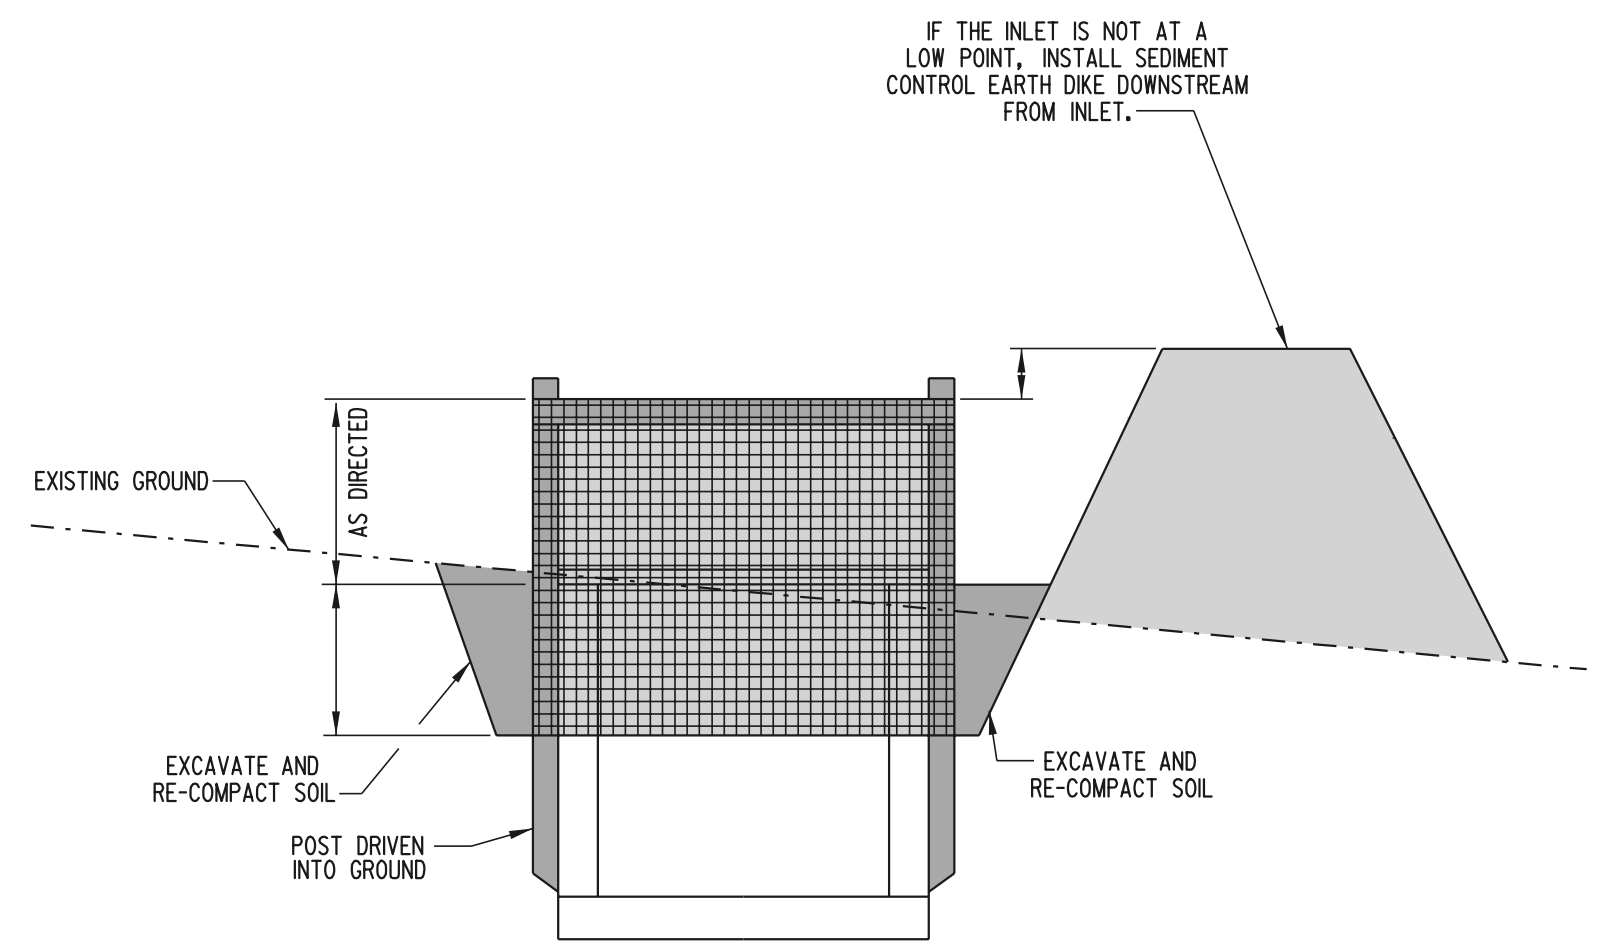


**SECTION A-A**

**NOTE:** IF THE INLET IS NOT IN A LOW POINT, CONSTRUCT A SEDIMENT CONTROL EARTH DIKE IN THE DITCHLINE DOWNSTREAM FROM IT. SEE STANDARD SHEET FOR ADDITIONAL INFORMATION.

**PLAN SYMBOL**



 <b>DELAWARE</b> <b>DEPARTMENT OF TRANSPORTATION</b>	<b>DRAINAGE INLET SEDIMENT CONTROL</b>			<b>APPROVED</b>	_____	_____
	STANDARD NO. <b>E-3 (98)</b>	SHT. <b>1</b>	OF <b>1</b>	<b>RECOMMENDED</b>	_____	_____
					<small>CHIEF ENGINEER</small>	<small>DATE</small>
					<small>DESIGN ENGINEER</small>	<small>DATE</small>