



SCALE :

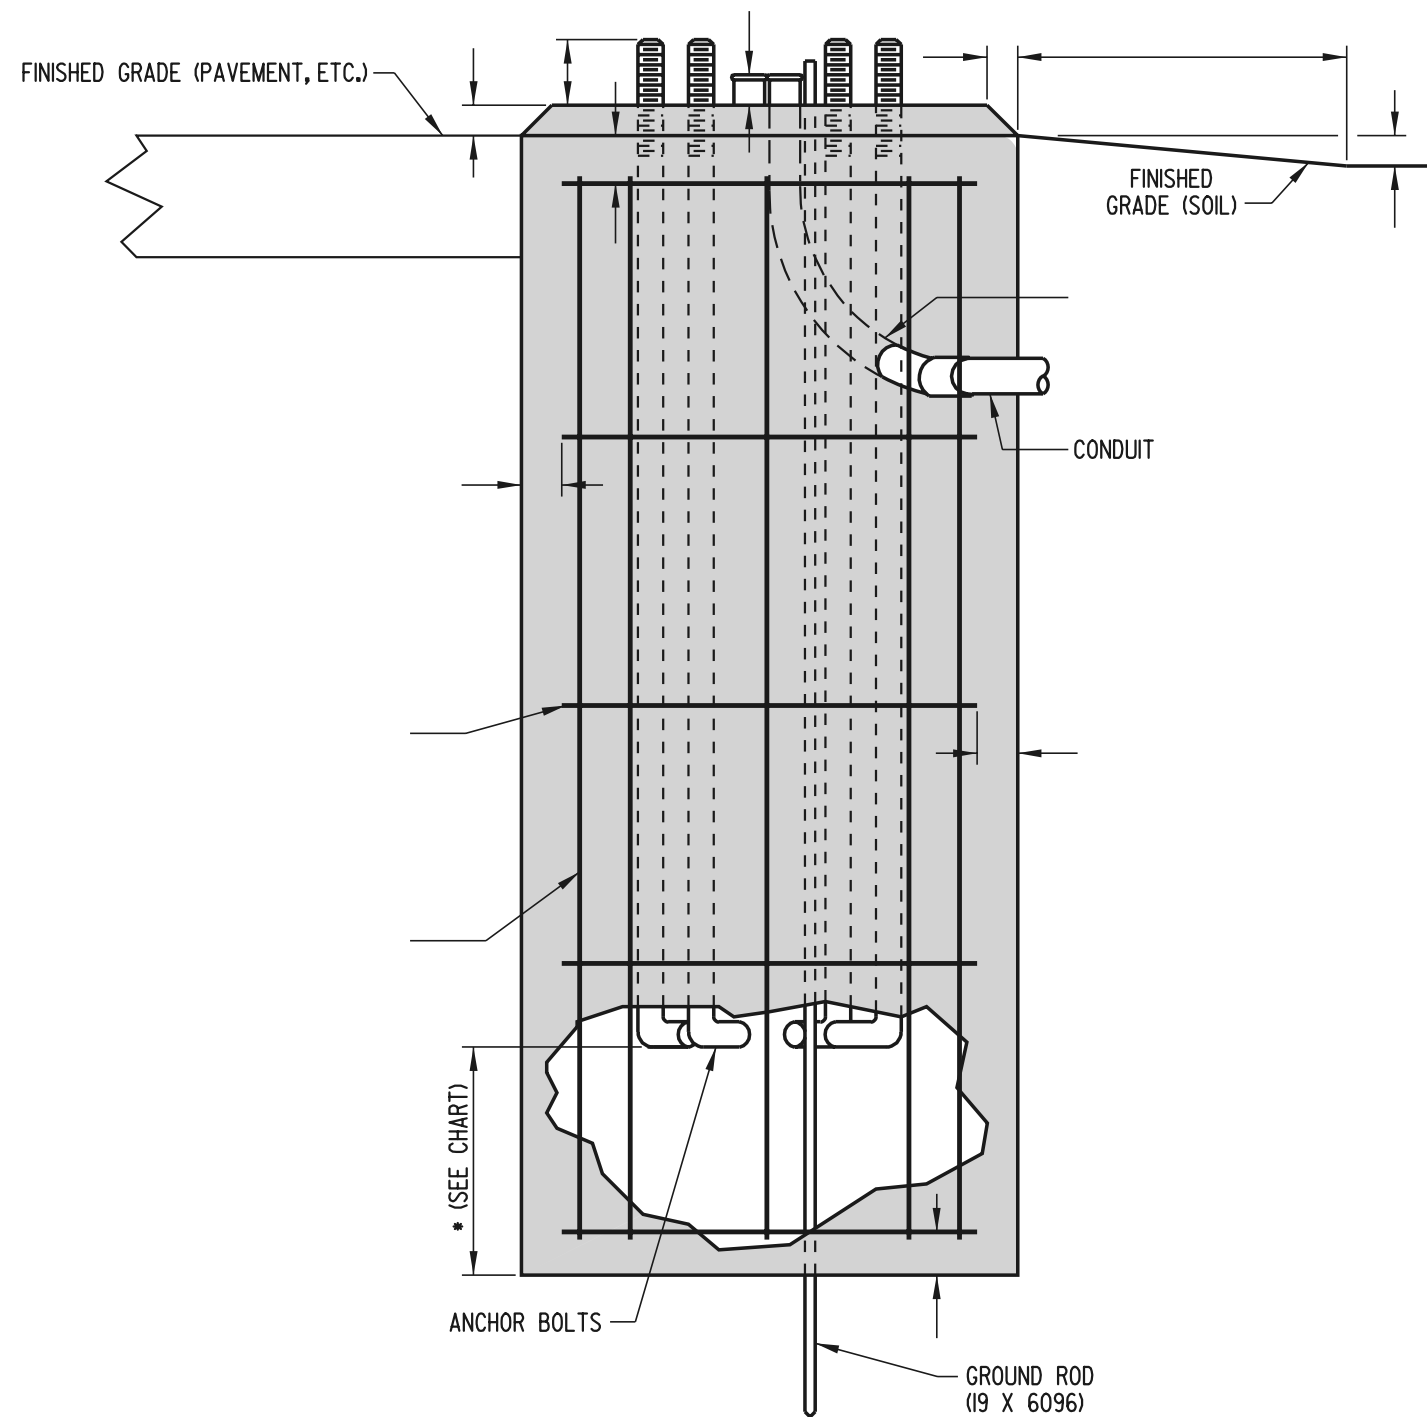

TYPICAL SECTION (BASES 5 AND 6)

| POLE BASE DATA CHART | | | | |
|----------------------|----------|--|------------------|------------------|
| POLE BASE TYPE * | DIAMETER | | REINFORCING BARS | REINFORCING BARS |
| 1 | | | 5 | 8 |
| 2 | | | 6 | 8 |
| 2A | | | 5 | 8 |
| 2B | | | 5 | 8 |
| 3 | | | 6 | 8 |
| 3A | | | 6 | 8 |
| 3B | | | 5 | 8 |
| 4 | | | NONE | NONE |
| 5 | | | NONE | NONE |
| 6 | | | 4 | 8 |

* - ADDITIONAL DEPTH FOR EXTENSION, IF REQUIRED, TO BE DETERMINED BY BUREAU OF TRAFFIC FIELD REPRESENTATIVE.

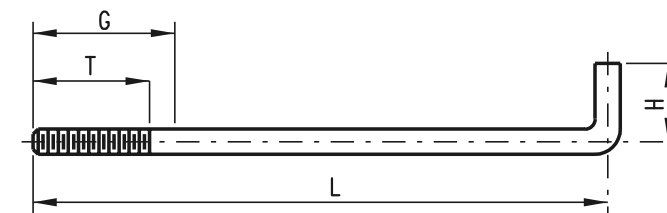

G = GALVANIZED PORTION
 T = THREAD LENGTH
 L = LENGTH OF ROD
 H = HEIGHT OF ROD

| NOMINAL BOLT SIZE | L | H | T | G |
|-------------------|---|---|---|---|
| | | | | |

ANCHOR BOLT DATA CHART AND DETAILS

PLAN SYMBOL



**DELAWARE
 DEPARTMENT OF TRANSPORTATION**

POLE BASES
 STANDARD NO. **T-5 (99)** SHT. **3** OF **3**

APPROVED _____
CHIEF ENGINEER DATE
RECOMMENDED _____
DESIGN ENGINEER DATE