

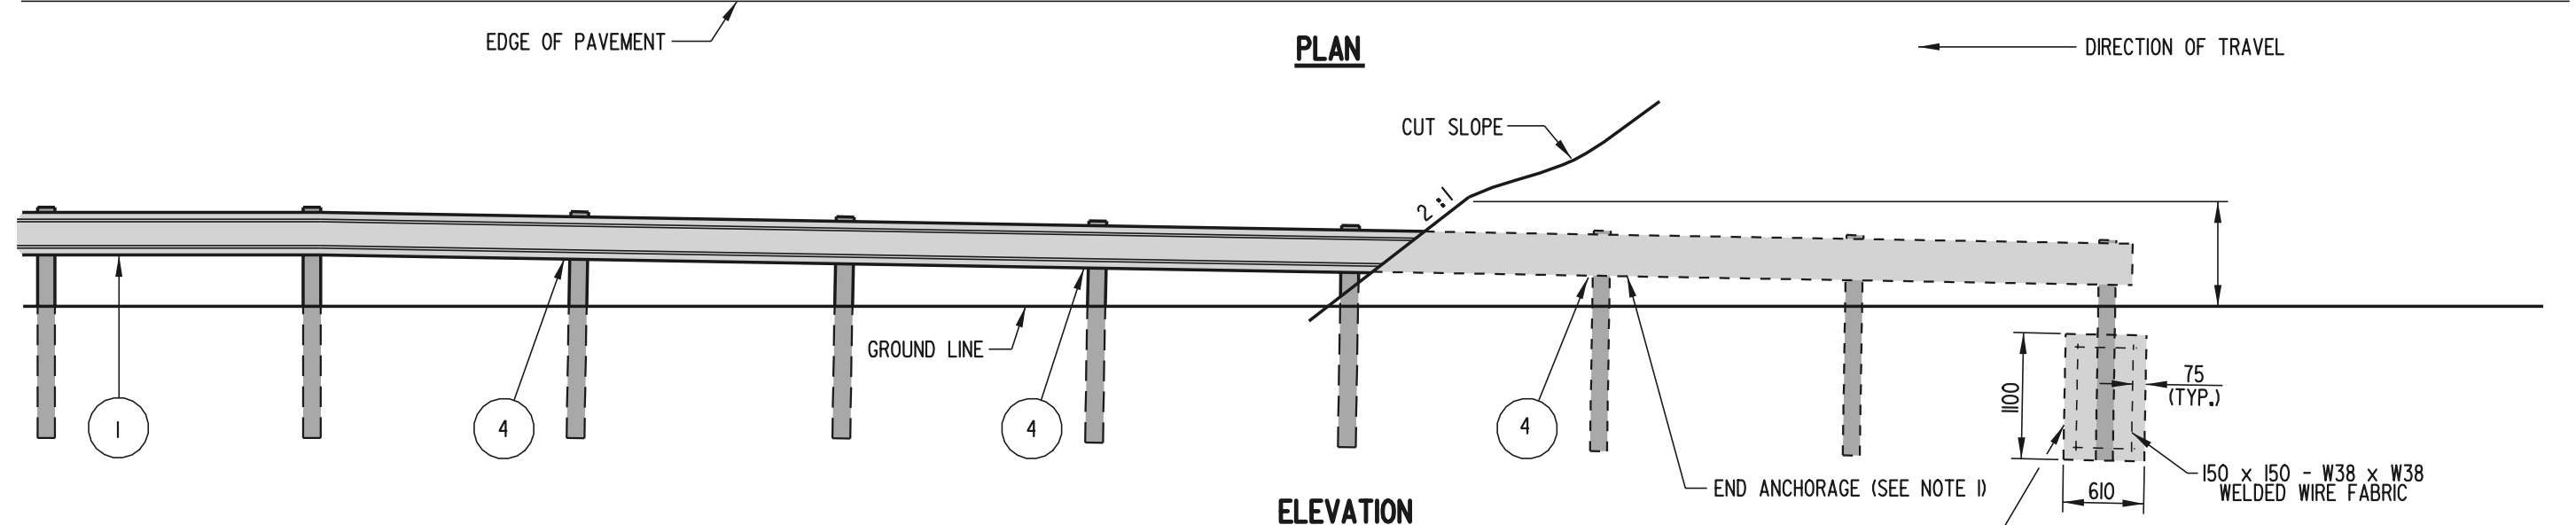


SCALE :

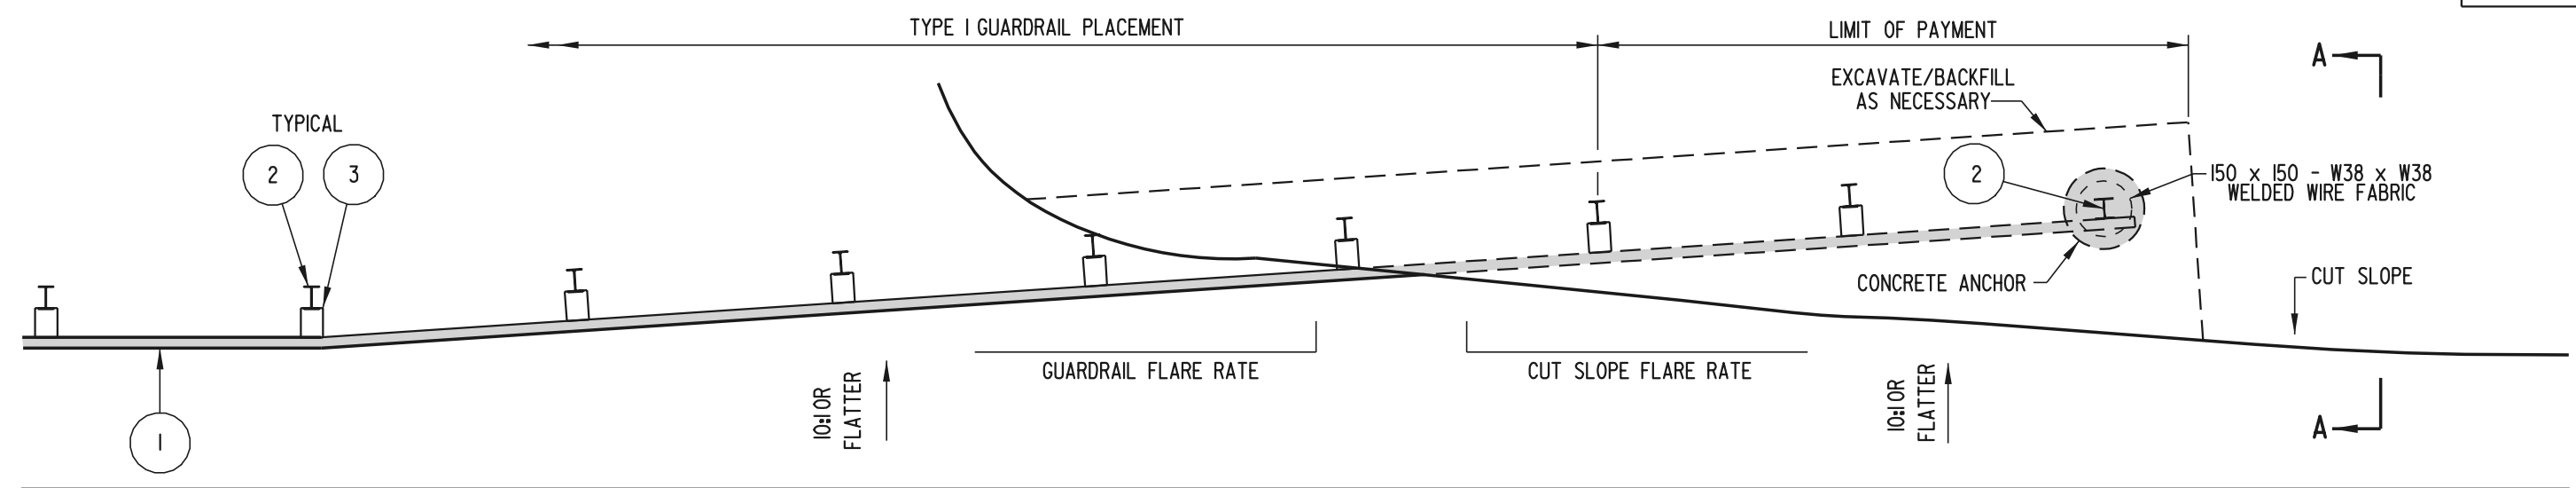

FLARE RATES	
DESIGN SPEED	FLARE RATE
	15:1
	14:1
	12:1
	11:1
	10:1
	8:1
	7:1

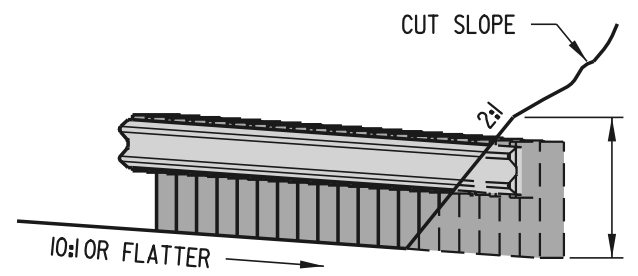

NOTES: 1). END SECTION NOT REQUIRED FOR THIS APPLICATION.
 2). LIMIT OF PAYMENT INCLUDES EXCAVATION, BACKFILL, AND ALL APPLICABLE ITEMS INCLUDING LABOR NECESSARY TO COMPLETE END ANCHORAGE.