



SCALE :

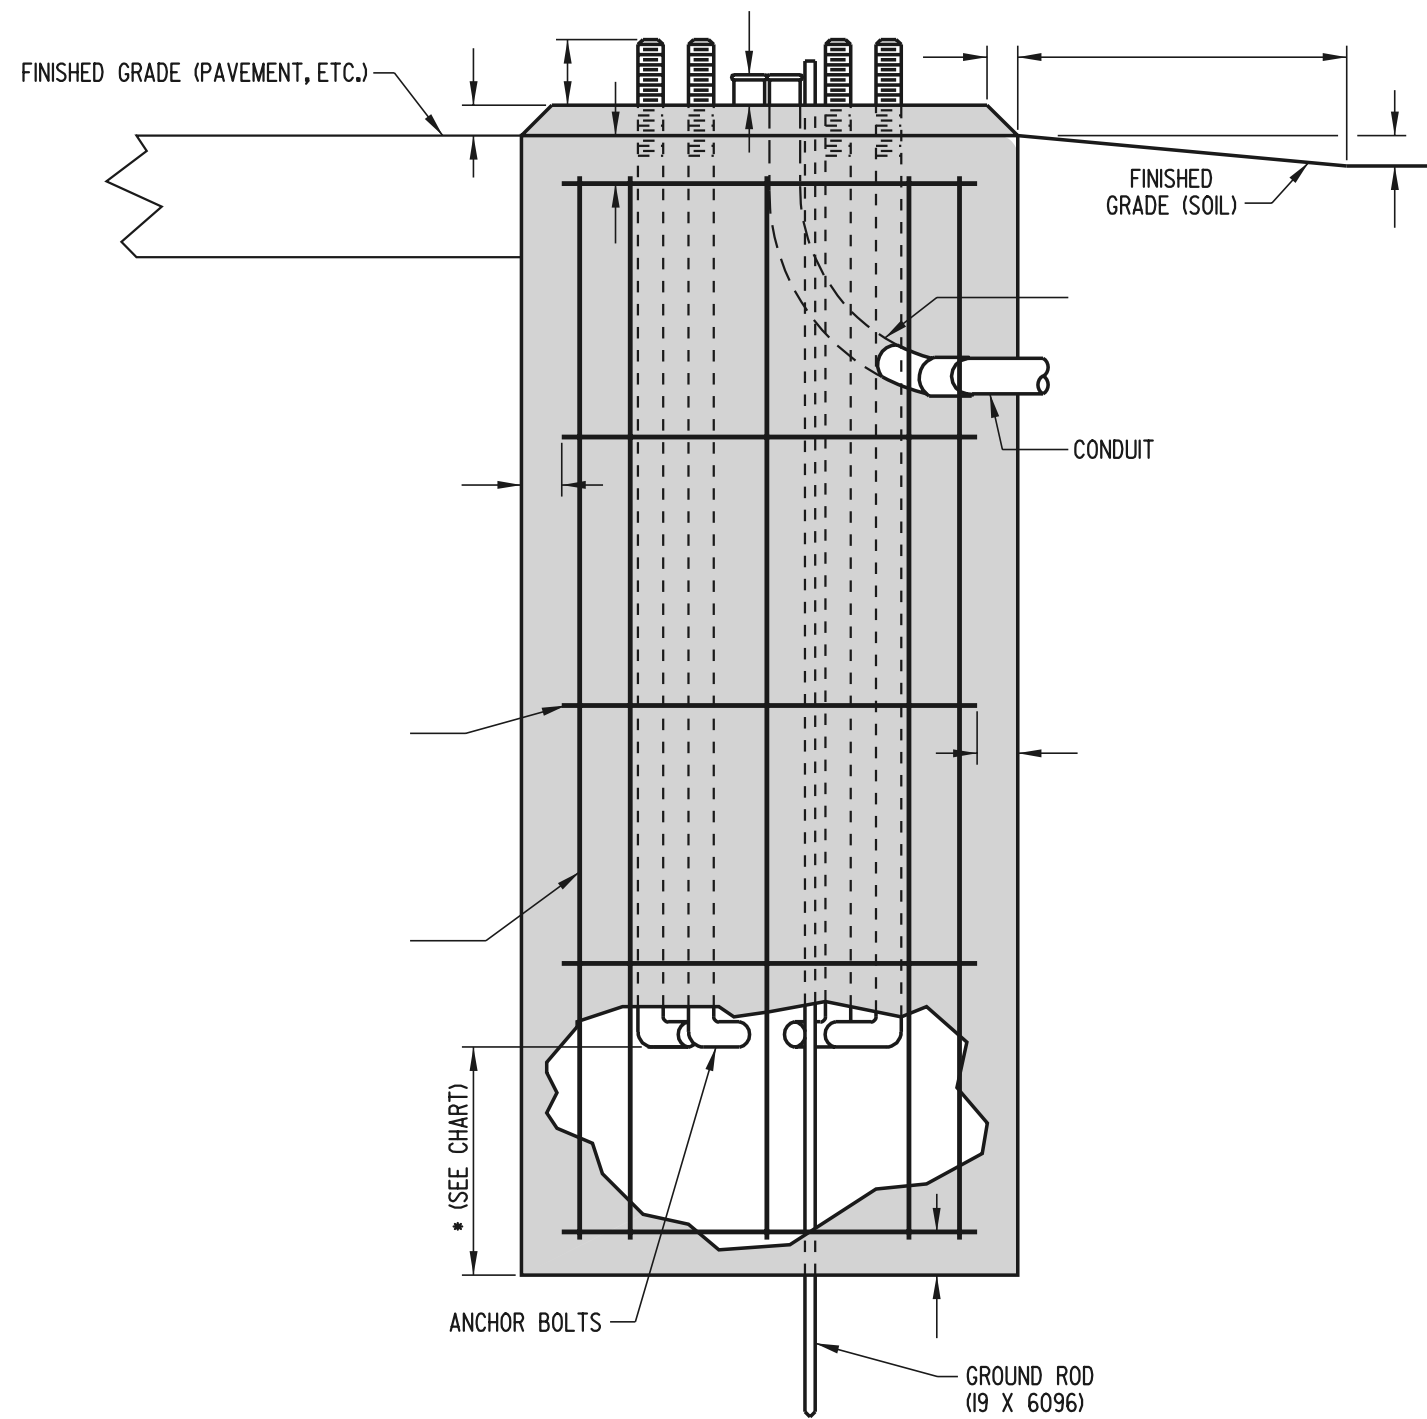

**TYPICAL SECTION (BASES 5 AND 6)**

POLE BASE DATA CHART				
POLE BASE TYPE *	DIAMETER		REINFORCING BARS	REINFORCING BARS
1		*	5	8
2		*	6	8
2A		*	5	8
2B		*	5	8
3		*	6	8
3A		*	6	8
3B		*	5	8
4		*	NONE	NONE
5		*	NONE	NONE
6		*	4	8
7		*	7	8

\*- ADDITIONAL DEPTH FOR EXTENSION, IF REQUIRED, TO BE DETERMINED BY TRAFFIC ENGINEERING AND MANAGEMENT (TEAM) FIELD REPRESENTATIVE.

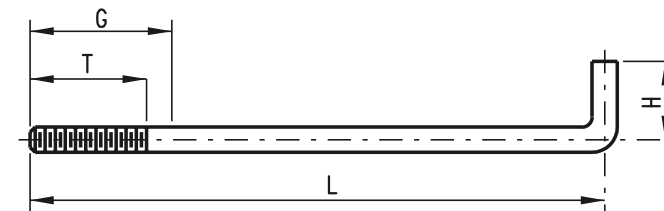

G = GALVANIZED PORTION  
 T = THREAD LENGTH  
 L = LENGTH OF ROD  
 H = HEIGHT OF ROD

NOMINAL BOLT SIZE	L	H	T	G

**ANCHOR BOLT DATA CHART AND DETAILS**

NOTE: ANCHOR BOLTS FOR POLE BASE TYPE 7 SHALL CONFORM TO THE CCTV POLE MANUFACTURER'S SPECIFICATIONS.

**PLAN SYMBOL**



**DELAWARE  
 DEPARTMENT OF TRANSPORTATION**

**POLE BASES**  
 STANDARD NO. **T-5 (2000)** SHT. **3** OF **3**

**APPROVED** \_\_\_\_\_  
CHIEF ENGINEER DATE  
**RECOMMENDED** \_\_\_\_\_  
DESIGN ENGINEER DATE