



**PLAN**

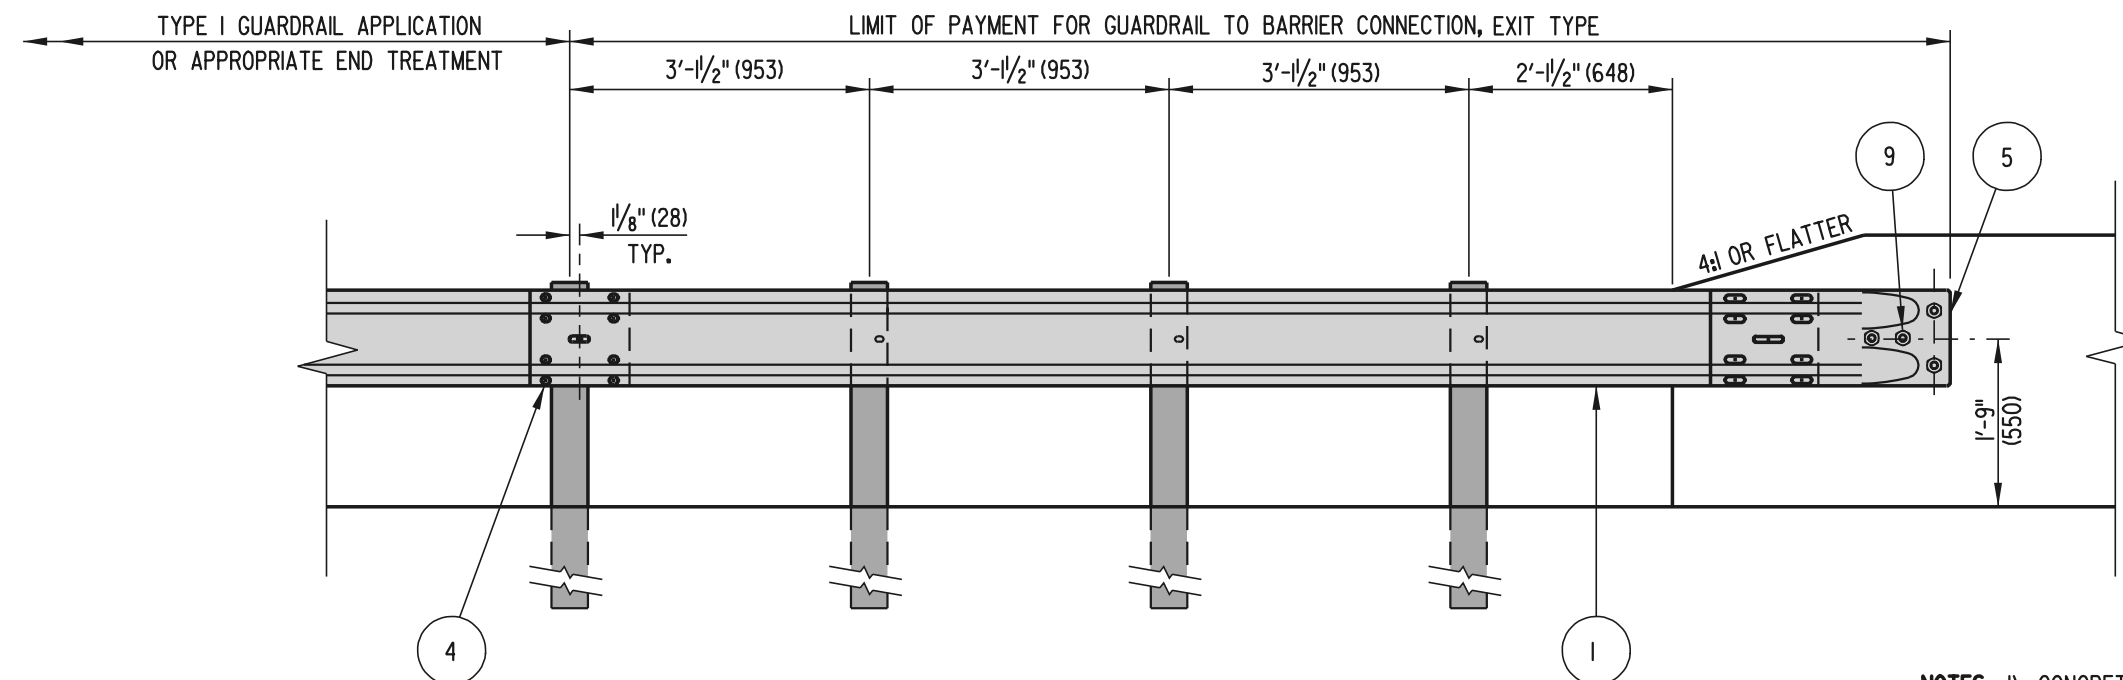

**ELEVATION**

- NOTES:**
- 1). CONCRETE INSERTS MAY BE USED IN NEW CONSTRUCTION TO ATTACH TERMINAL CONNECTOR TO PARAPET,
  - 2). GUARDRAIL SECTION AND TERMINAL CONNECTORS SHALL BE OVERLAPPED IN THE DIRECTION OF TRAVEL.
  - 3). INSTALLATION SHOWN ABOVE WITH AN 'F-TYPE' BARRIER FACE. GUARDRAIL SECTION OF BARRIER CONNECTION SHALL BE ADJUSTED HORIZONTALLY IN ORDER TO MEET FLUSH AGAINST VARIOUS TYPES OF WALLS AND BARRIERS.

 <b>DELAWARE</b> <b>DEPARTMENT OF TRANSPORTATION</b>	<b>GUARDRAIL TO BARRIER CONNECTION, EXIT TYPE</b>		<b>APPROVED</b> <i>Ryan M. Harkins</i> <b>6/18/01</b>
	STANDARD NO. <b>B-9 (2001)</b>	SHT. <b>1</b> OF <b>1</b>	<b>RECOMMENDED</b> <i>Michael R. Gotsch</i> <b>6/18/01</b>