



SCALE : N.T.S.

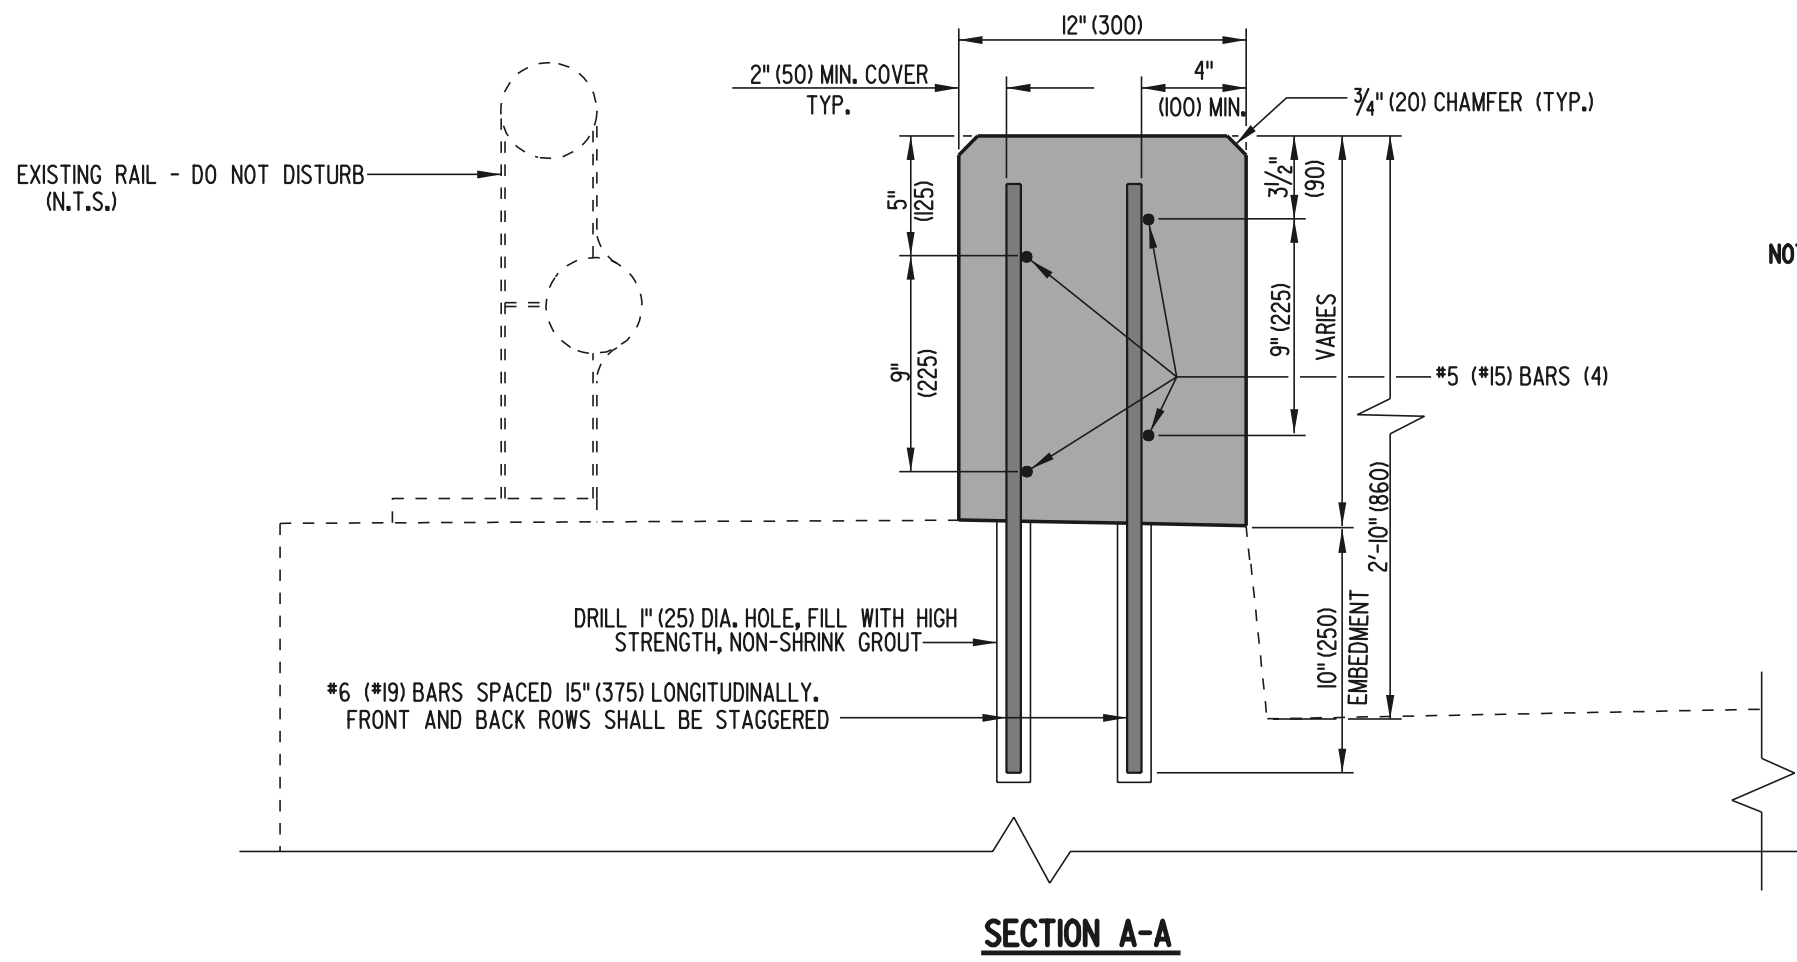

NOTE: STANDARD GUARDRAIL TO BARRIER CONNECTIONS SHALL BE CONNECTED TO THE ENDS OF THE NEW BRIDGE BARRIER AND TRANSITIONED TO THE EXISTING GUARDRAIL.

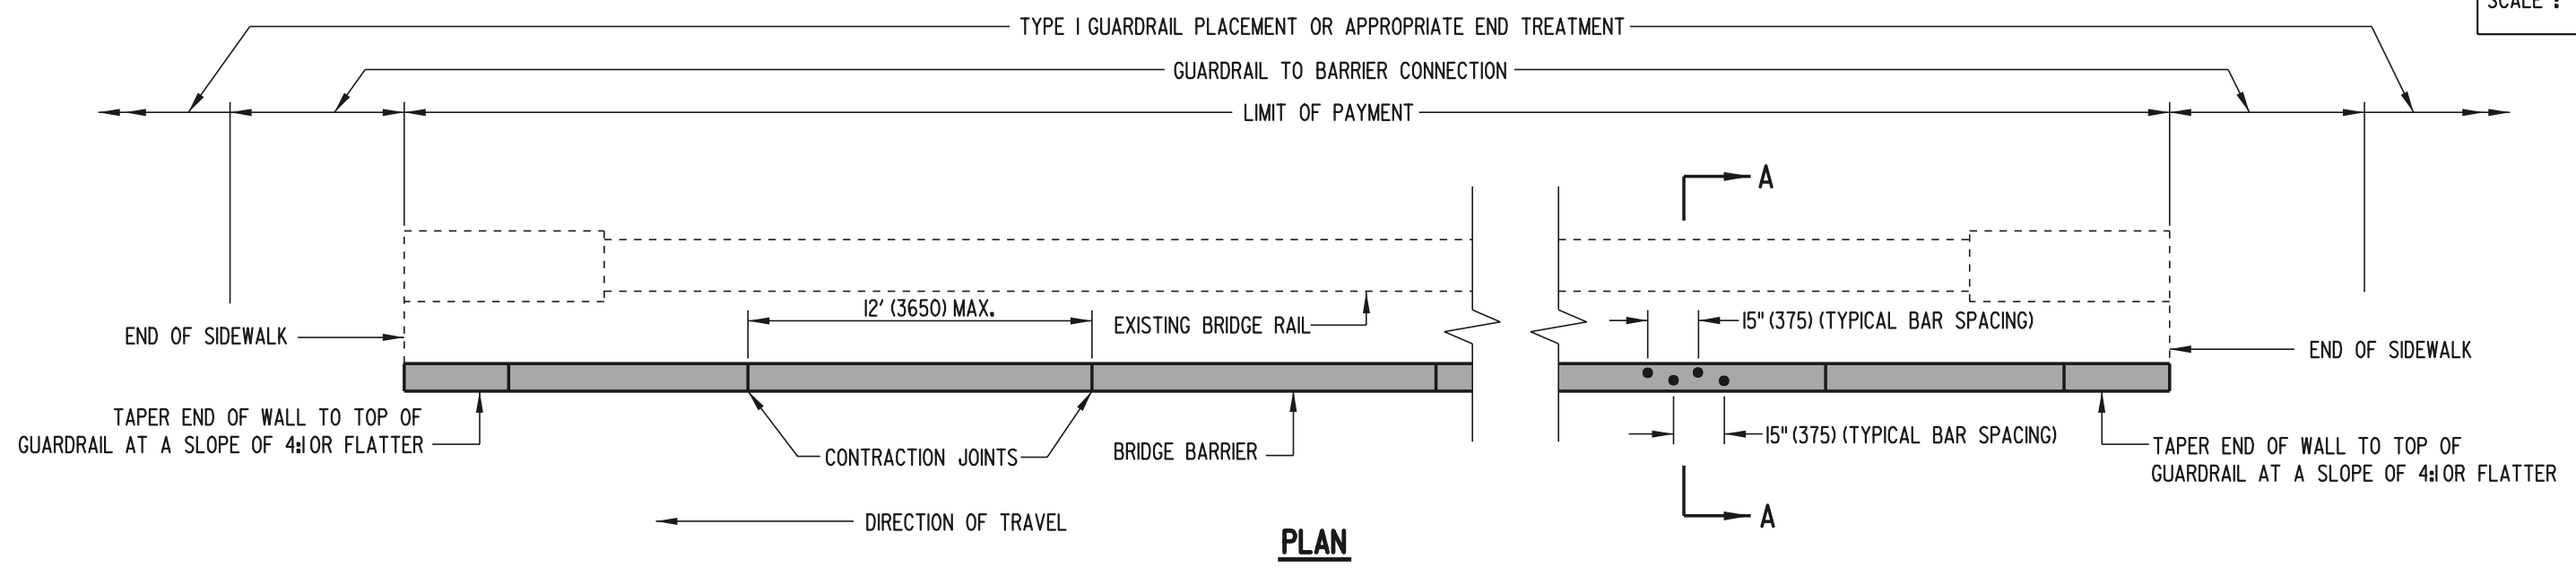

BRIDGE RAIL RETROFIT, TYPE 3
 STANDARD NO. B-12 (2001) SHT. 1 OF 1

APPROVED *Ryan M. Harkness* 6/18/01
 RECOMMENDED *Mehal Akbar* 6/18/01