


ELEVATION



PLAN

W-BEAM TERMINAL CONNECTOR (5)

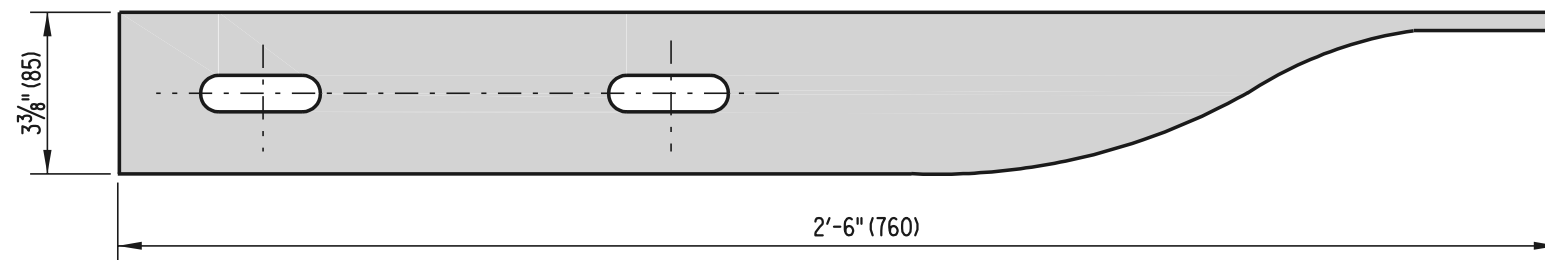

DELAWARE
DEPARTMENT OF TRANSPORTATION

HARDWARE			
STANDARD NO.	B-13 (2001)	SHT.	3 OF 12

APPROVED	<i>Ryan M. Harkins</i>	6/18/01
	CHIEF ENGINEER	DATE
RECOMMENDED	<i>Michael R. Gotsch</i>	6/18/01
	DESIGN ENGINEER	DATE