



SCALE : N.T.S.

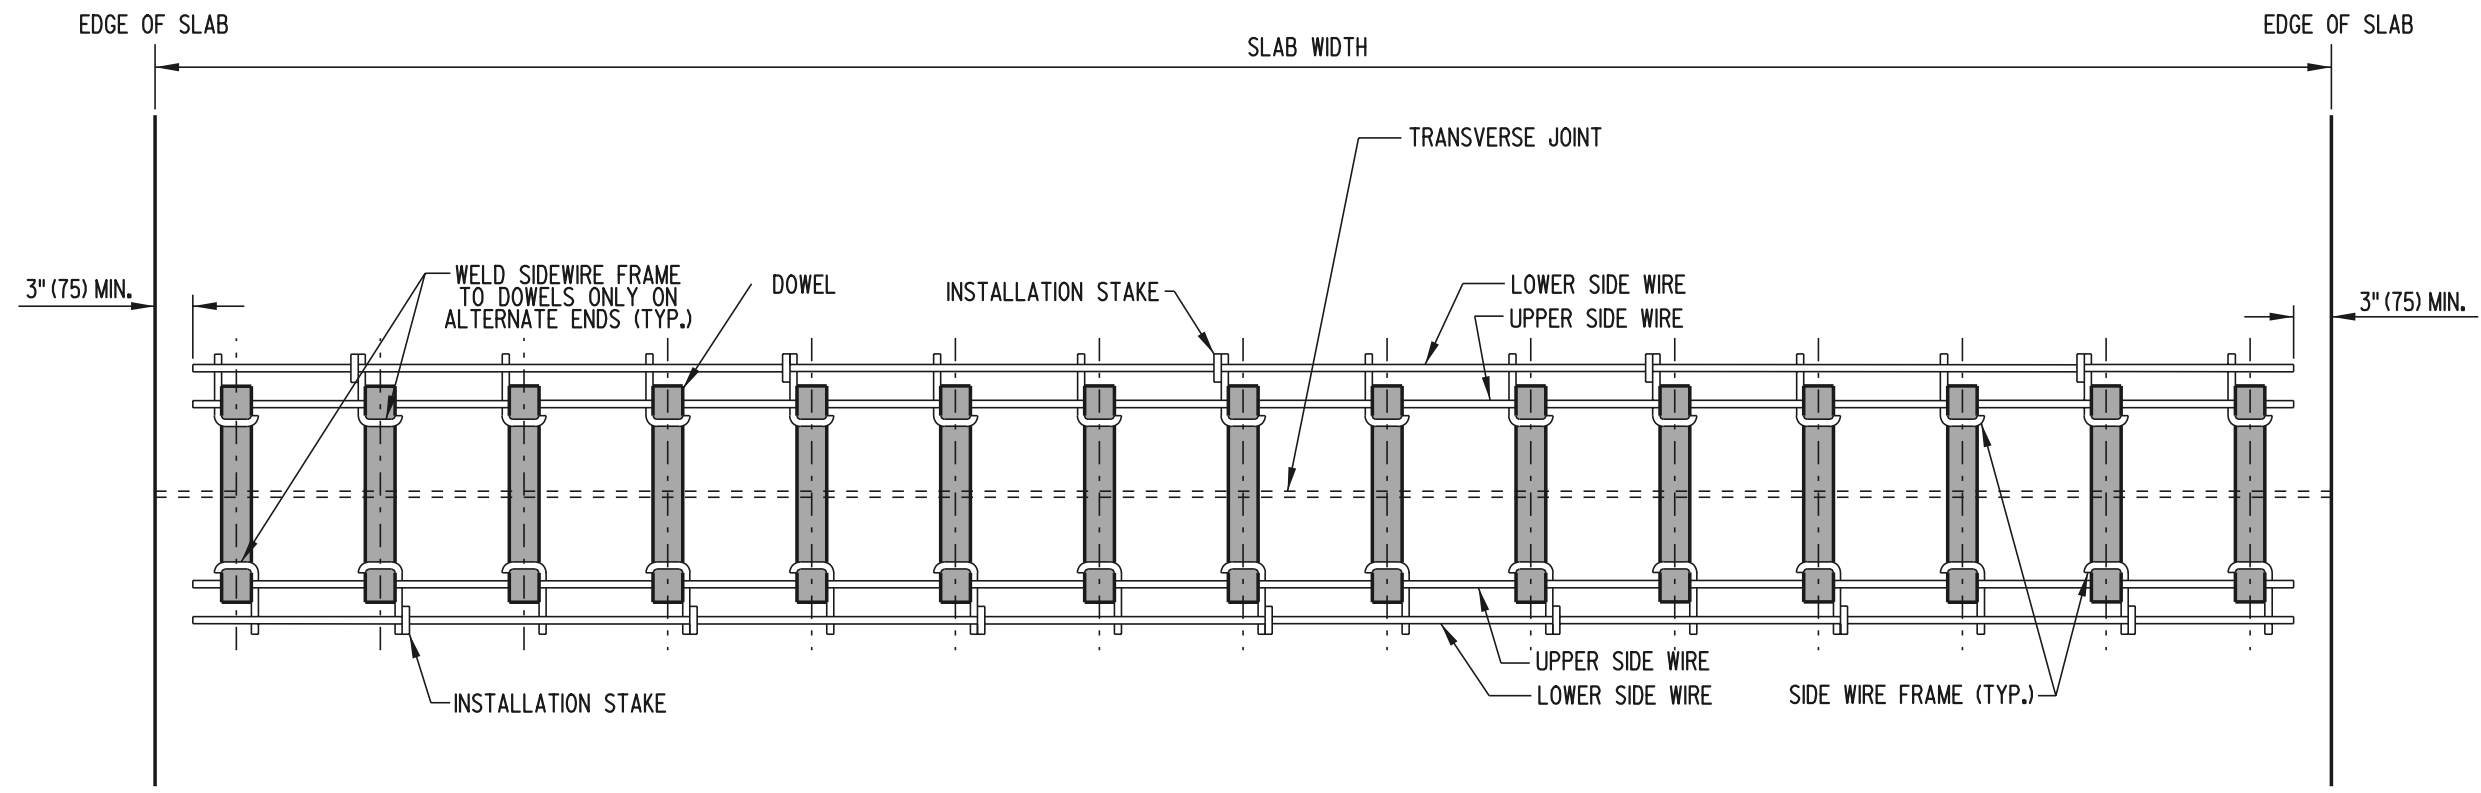


**PLAN**

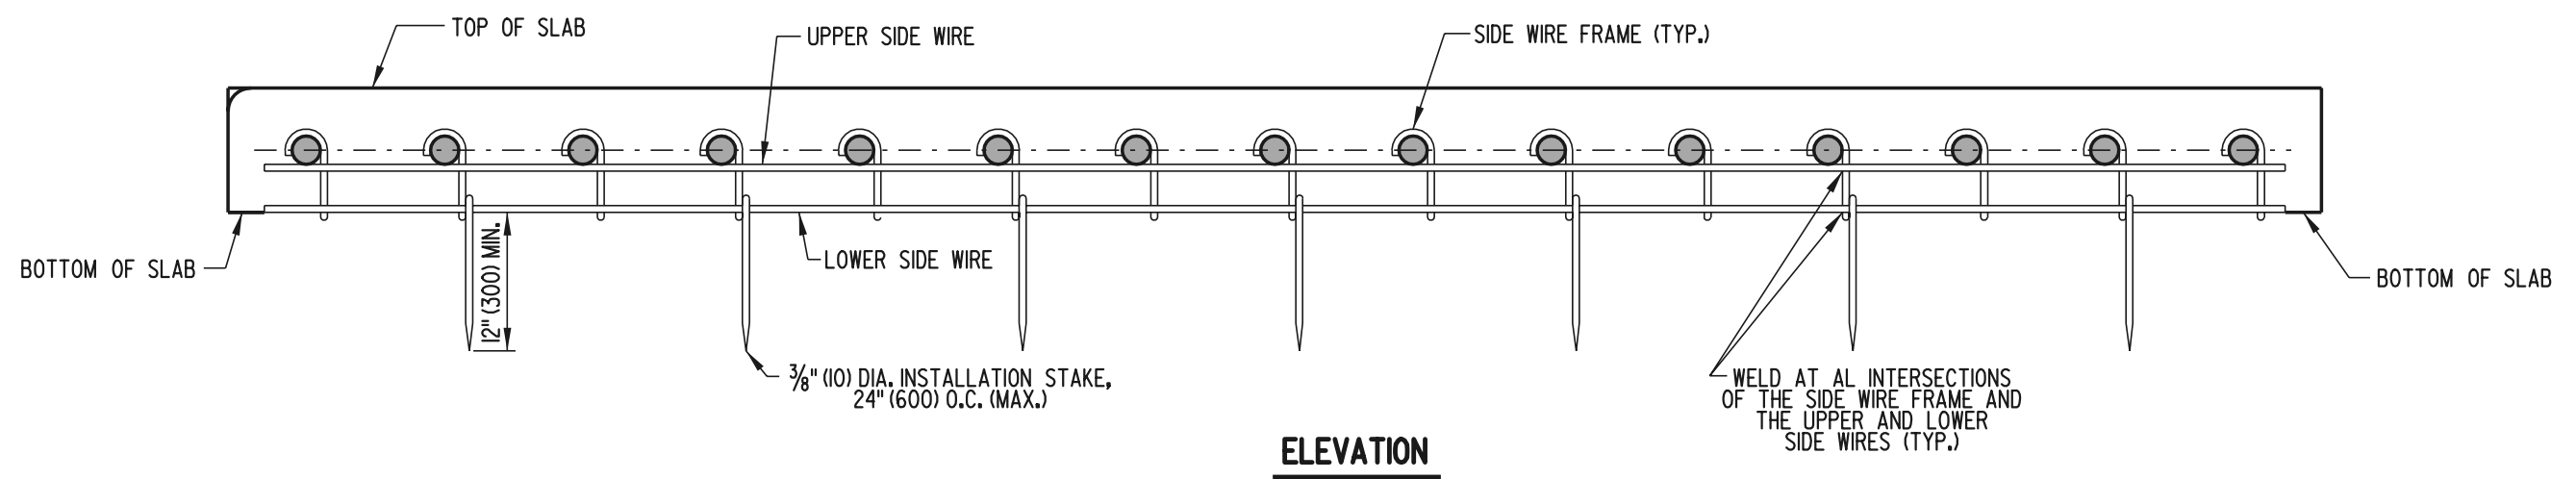

**ELEVATION**

**DOWEL SUPPORT BASKET**

 <b>DELAWARE</b> <b>DEPARTMENT OF TRANSPORTATION</b>	<b>P.C.C. PAVEMENT</b>			<b>APPROVED</b> <i>Ryan M. Harkness</i> <b>6/18/01</b> <small>CHIEF ENGINEER DATE</small>
	<b>STANDARD NO. P-1 (2001)</b>	<b>SHT. 4 OF 5</b>		<b>RECOMMENDED</b> <i>Mehal R. G. ...</i> <b>6/18/01</b> <small>DESIGN ENGINEER DATE</small>