



- NOTES:**
1. THE CONTRACTOR SHALL BE RESPONSIBLE FOR PROTECTING THE CONDUIT AGAINST ANY POSSIBLE DAMAGE IN PAVING OPERATIONS.
 2. THE WEATHERPROOF FITTING SHALL CONSIST OF A GALVANIZED 1/2" (38) COUPLING CONTAINING A STEEL THREADED REDUCING BUSHING (1/2" (38) TO 3/4" (19)) AND A 3/4" (19) WATERTIGHT CONNECTOR FOR SERVICE ENTRANCE CABLE.
 3. THE LEAD-IN WIRE SHALL BE RUN THROUGH THE RUBBER OF THE WEATHERPROOF FITTING.

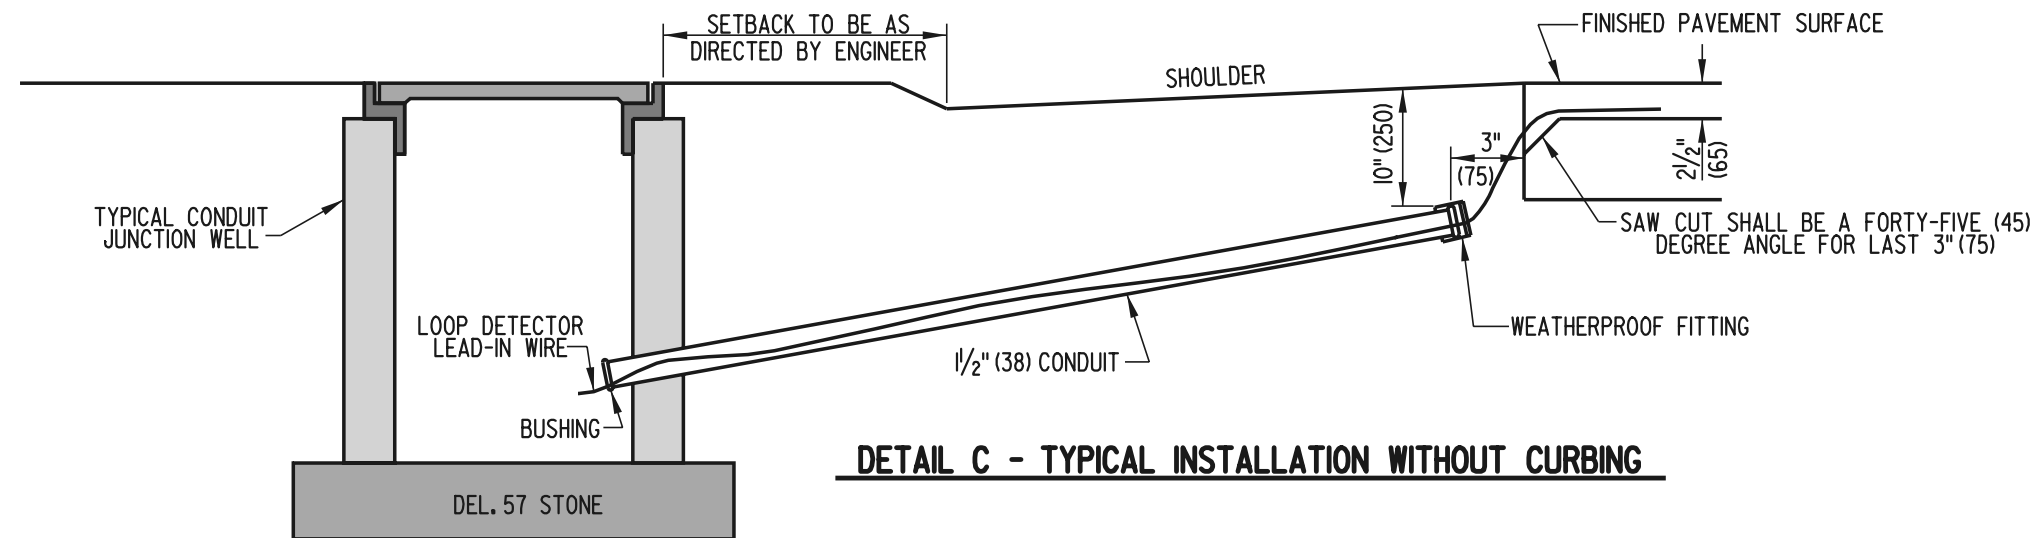

PLAN SYMBOL

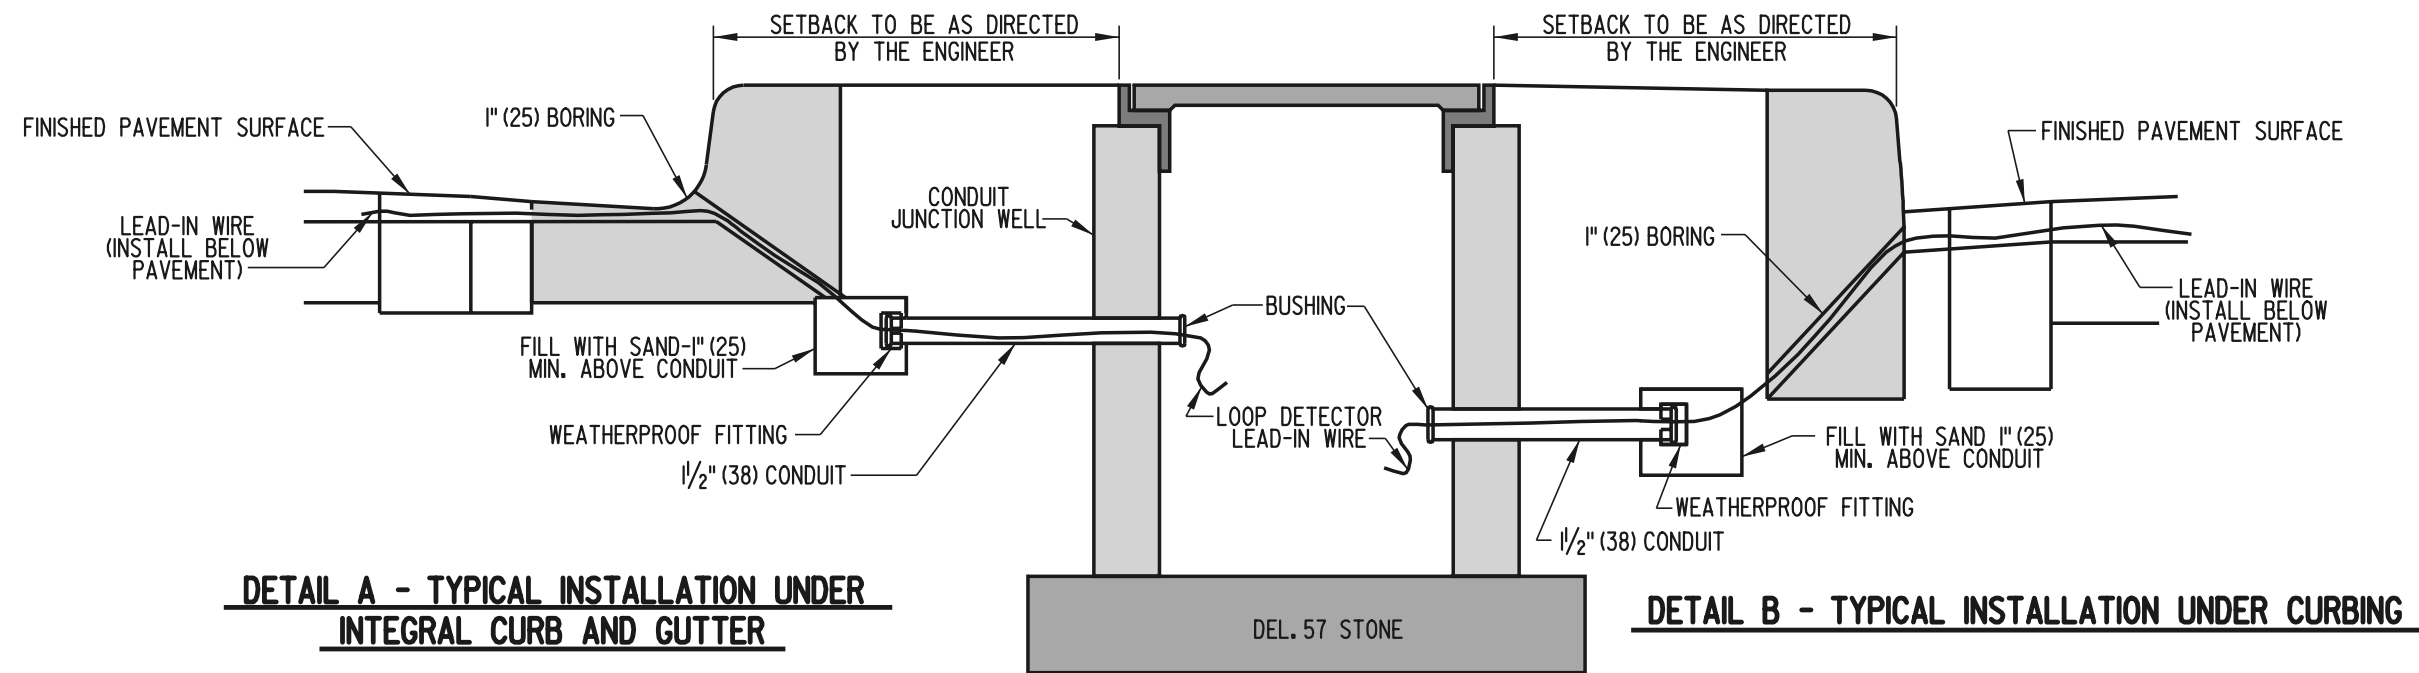

**DELAWARE
DEPARTMENT OF TRANSPORTATION**

LOOP DETECTOR TO CONDUIT JUNCTION WELL CONNECTION

STANDARD NO. **T-8 (2001)** SHT. **1** OF **1**

APPROVED *Ryan M. Harkness* **6/18/01**
CHIEF ENGINEER DATE

RECOMMENDED *Mehal Alghob* **6/18/01**
DESIGN ENGINEER DATE