



SCALE :

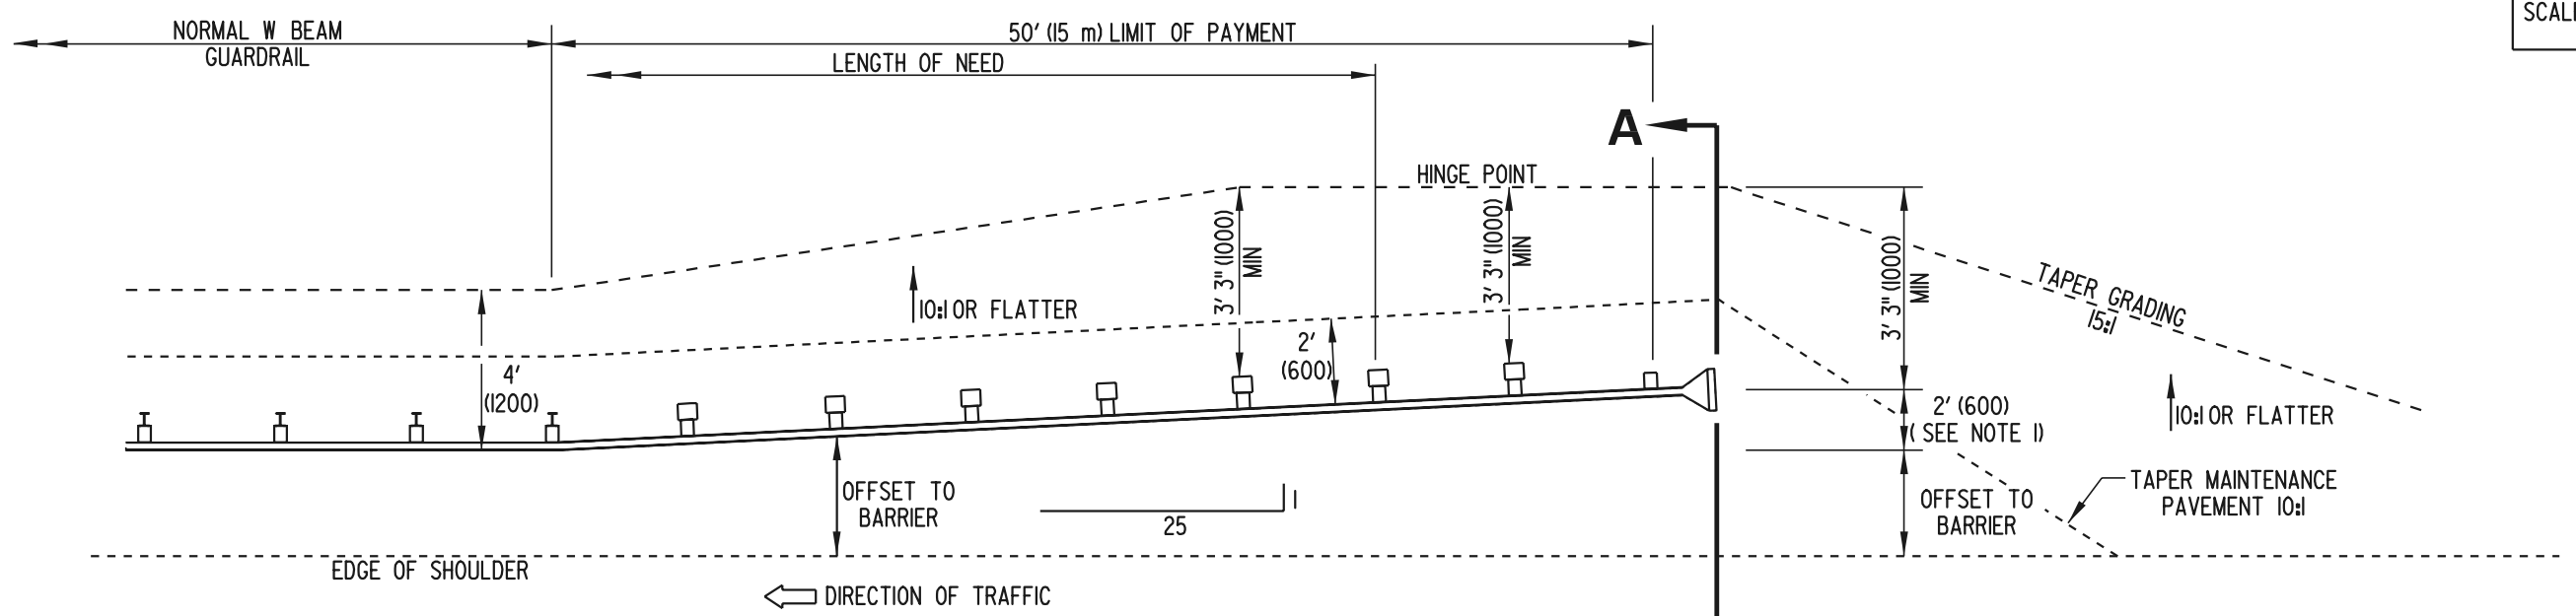

PLAN VIEW

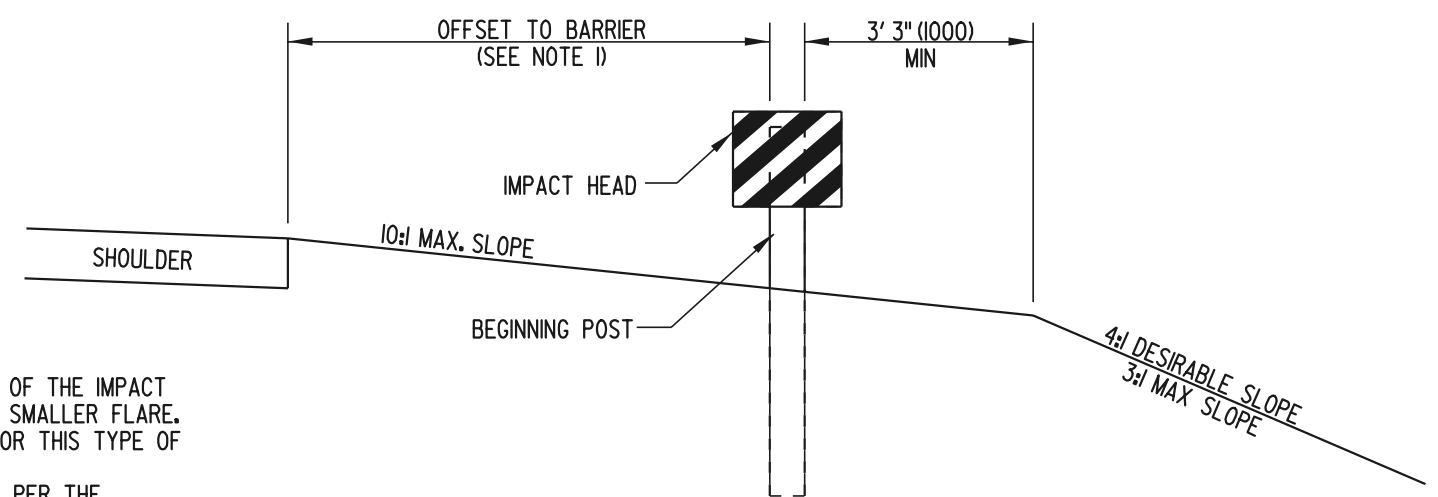


SECTION A-A

NOTES:

1. FLARE THE END TREATMENT AT 25:1 BEGINNING 50' (15 m) FROM THE END OF THE IMPACT HEAD, UNLESS THE CONSTRUCTION PLANS OR SPECIFICATIONS SPECIFY A SMALLER FLARE.
2. THIS DETAIL WAS SOLELY CREATED TO SHOW THE GRADING REQUIRED FOR THIS TYPE OF ATTENUATOR.
3. THE GUARDRAIL END TREATMENT ATTENUATOR SHALL BE INSTALLED AS PER THE MANUFACTURER'S AND THE DEPARTMENT OF TRANSPORTATION'S SPECIFICATIONS.

GRADING FOR GUARDRAIL END TREATMENT ATTENUATOR, TYPE I

 DELAWARE DEPARTMENT OF TRANSPORTATION	GUARDRAIL APPLICATIONS			APPROVED <i>Caution Wicks</i> 9/6/02 <small>CHIEF ENGINEER DATE</small>
	STANDARD NO. B-1 (2002)	SHT. 4	OF 6	RECOMMENDED <i>Therese Roberts</i> 8/19/02 <small>DESIGN ENGINEER DATE</small>