


PLAN

* SINCE NO POST OR OFFSET BLOCK IS PRESENT AT THIS LOCATION, 5/8" (16) GUARDRAIL BOLT (L=10" (255)) IS NOT REQUIRED.

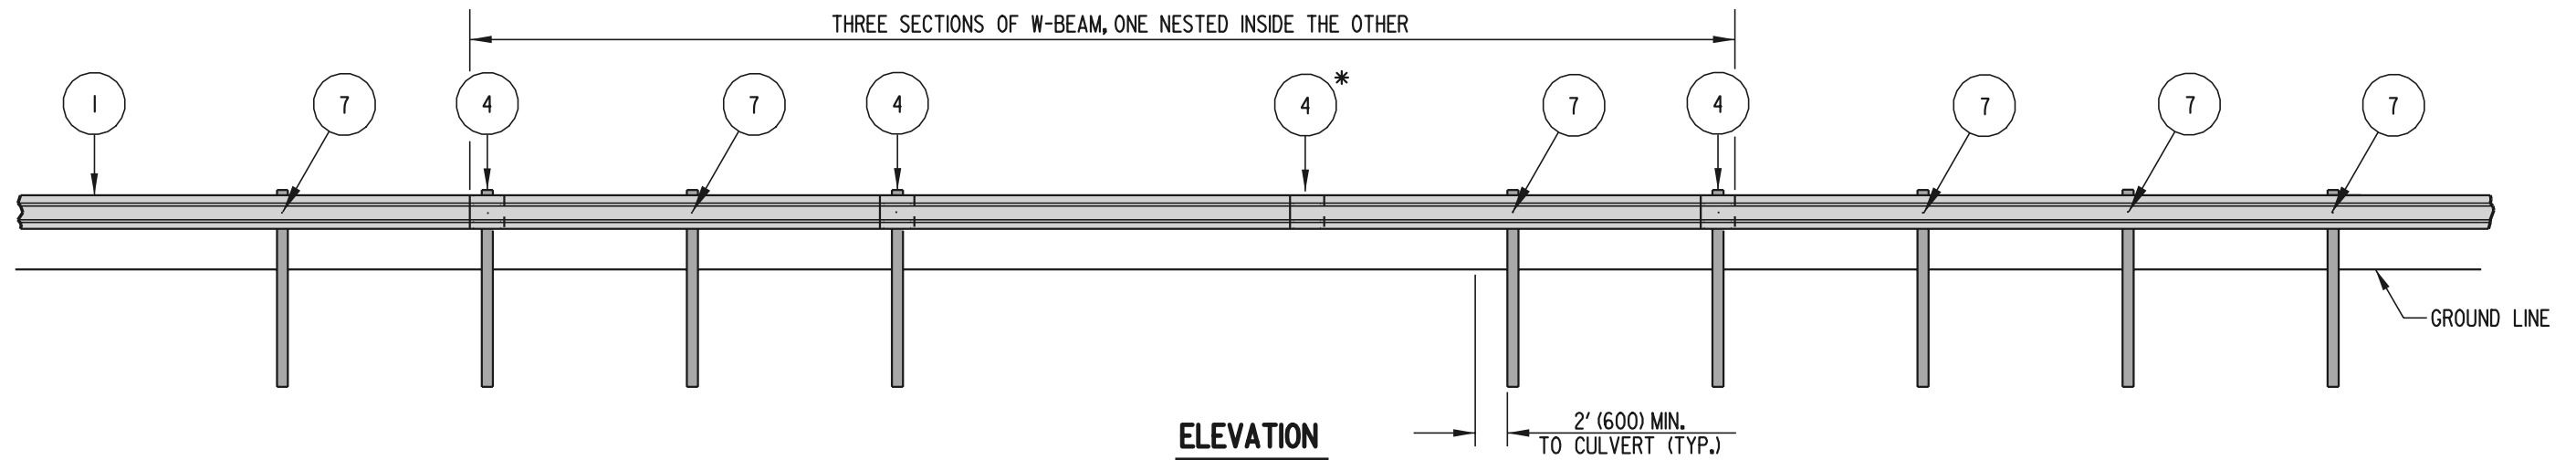

ELEVATION

NOTES : 1). ALL W-BEAMS ARE 13'-6 1/2" (4130) IN LENGTH.
2). PLACE REFLECTORIZED WASHER EVERY FIFTH POST.



DELAWARE
DEPARTMENT OF TRANSPORTATION

GUARDRAIL OVER CULVERTS, TYPE 2

STANDARD NO. B-3 (2002)

SHT. 1 OF 1

APPROVED *Caution Wicks* 9/6/02
CHIEF ENGINEER DATE
RECOMMENDED *Theresa Delgado* 8/19/02
DESIGN ENGINEER DATE