


PLAN

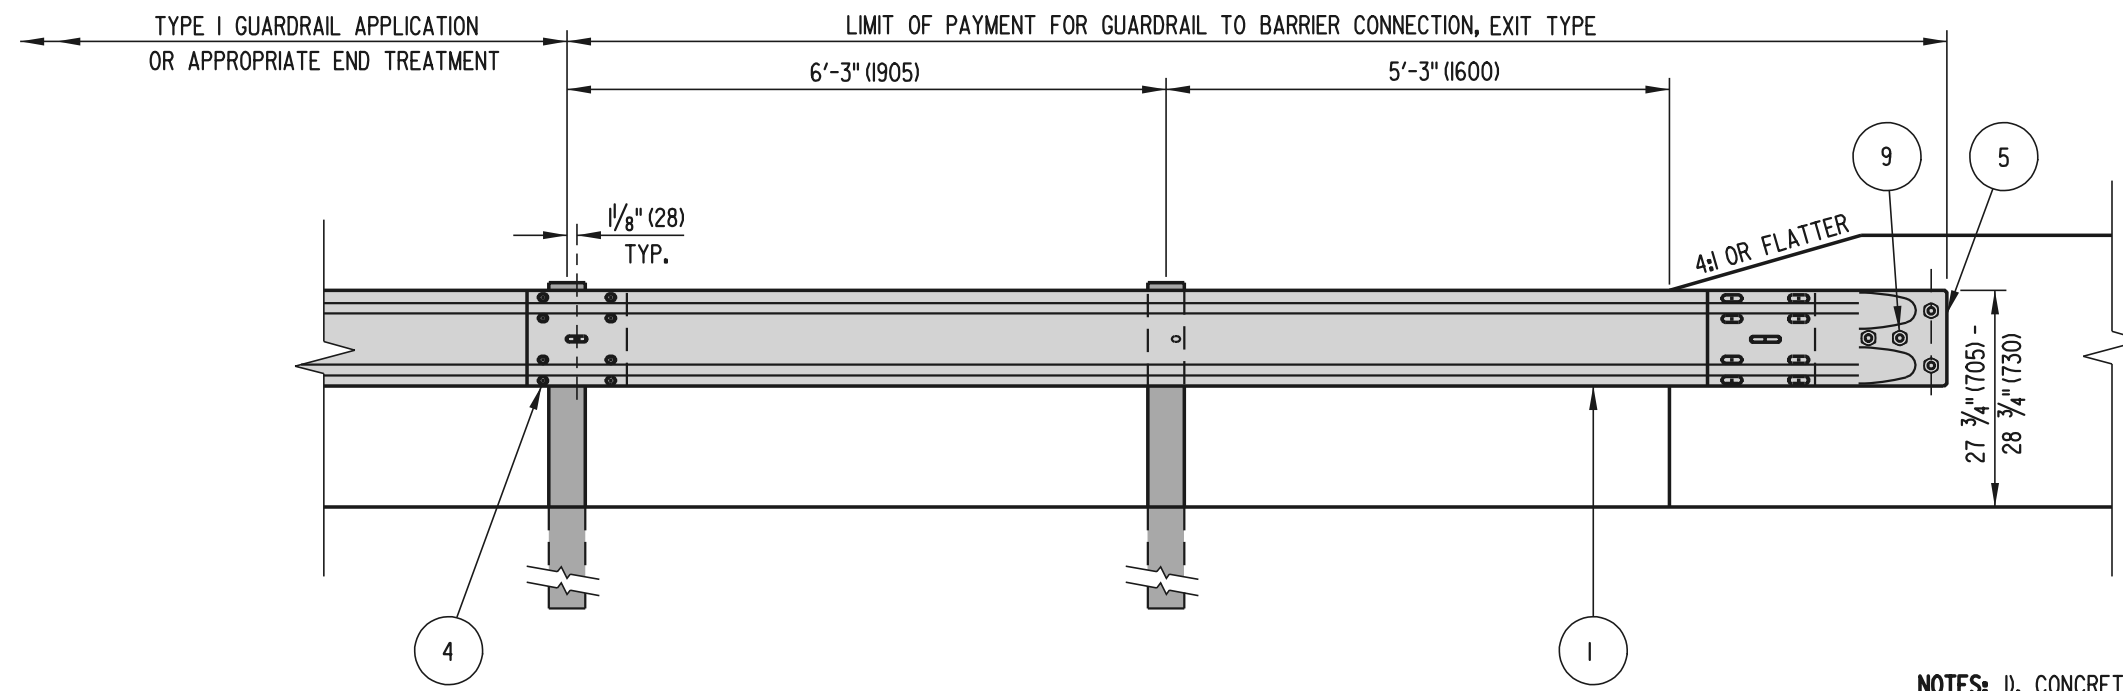

ELEVATION

- NOTES:**
- 1). CONCRETE INSERTS MAY BE USED IN NEW CONSTRUCTION TO ATTACH TERMINAL CONNECTOR TO PARAPET,
 - 2). GUARDRAIL SECTION AND TERMINAL CONNECTORS SHALL BE OVERLAPPED IN THE DIRECTION OF TRAVEL.
 - 3). INSTALLATION SHOWN ABOVE WITH AN 'F-TYPE' BARRIER FACE. GUARDRAIL SECTION OF BARRIER CONNECTION SHALL BE ADJUSTED HORIZONTALLY IN ORDER TO MEET FLUSH AGAINST VARIOUS TYPES OF WALLS AND BARRIERS.



DELAWARE
DEPARTMENT OF TRANSPORTATION

GUARDRAIL TO BARRIER CONNECTION, EXIT TYPE

STANDARD NO. B-9 (2002)

SHT. 1 OF 1

APPROVED *Caudan Wicks* 9/6/02
CHIEF ENGINEER DATE

RECOMMENDED *Theresa Roberts* 8/19/02
DESIGN ENGINEER DATE