



SCALE : N.T.S.

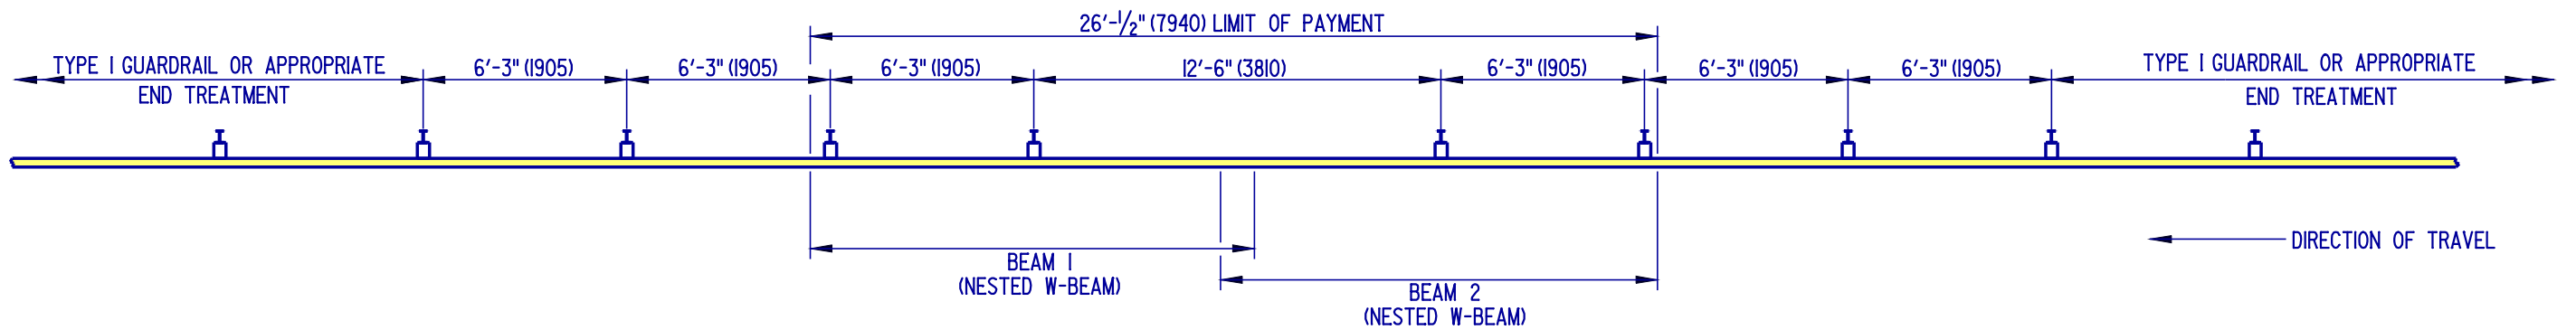

**PLAN**

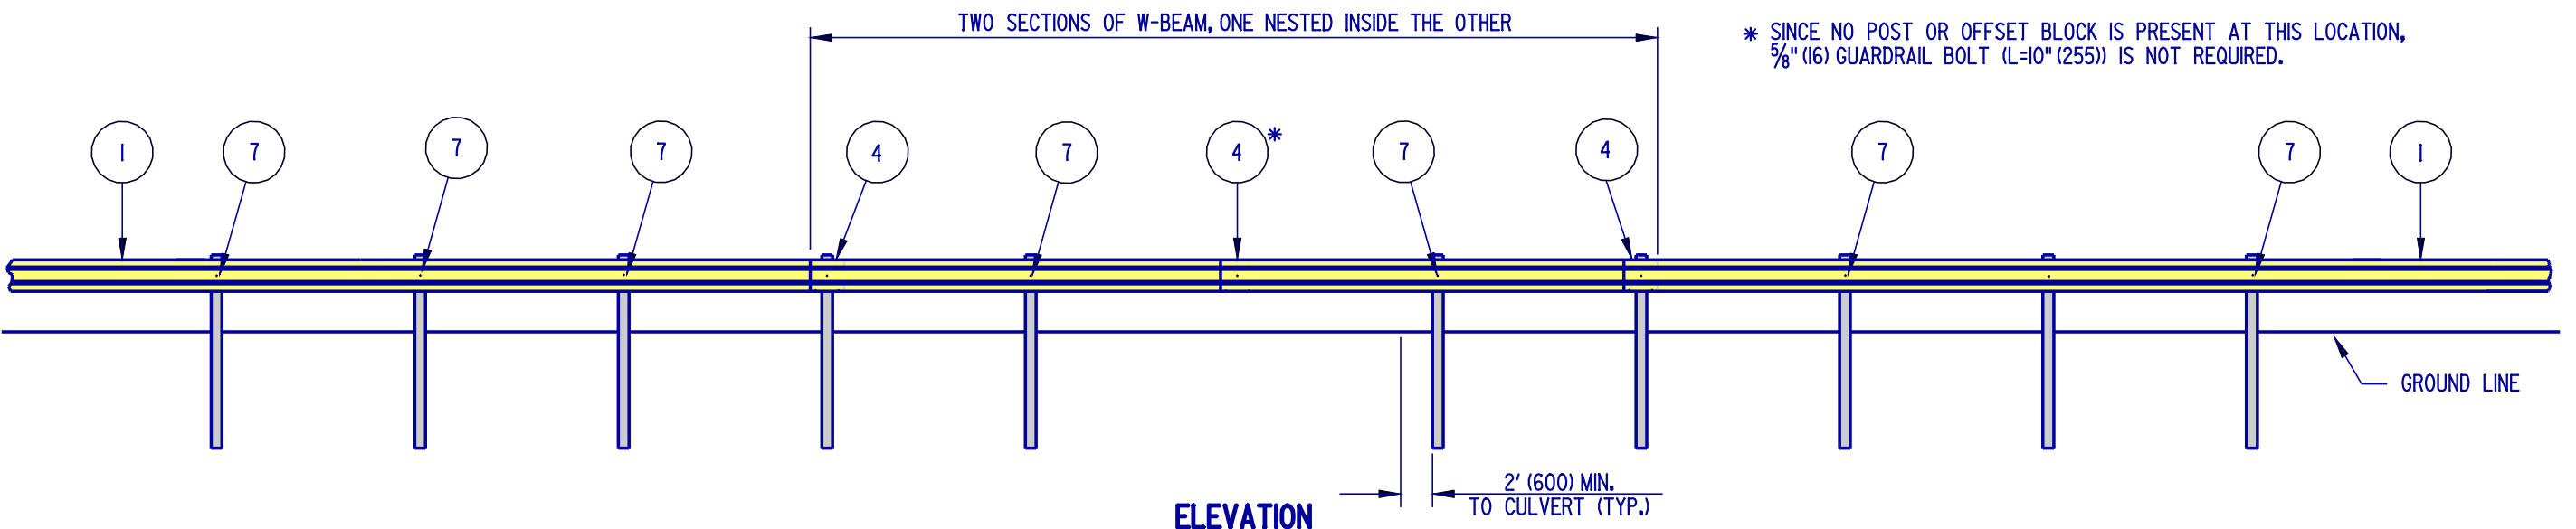

**ELEVATION**

NOTES :1). ALL W-BEAMS ARE 13'-6 1/2" (4130) IN LENGTH.  
 2). PLACE GUARDRAIL REFLECTOR EVERY FIFTH POST.



DELAWARE  
 DEPARTMENT OF TRANSPORTATION

GUARDRAIL OVER CULVERTS, TYPE 1

STANDARD NO. B-2 (2004) SHT. 1 OF 1

APPROVED *Carolann Wick* 1/10/05  
 CHIEF ENGINEER DATE

RECOMMENDED *Dennis M. O'Flaherty* 1/13/05  
 DESIGN ENGINEER DATE