


**ELEVATION**

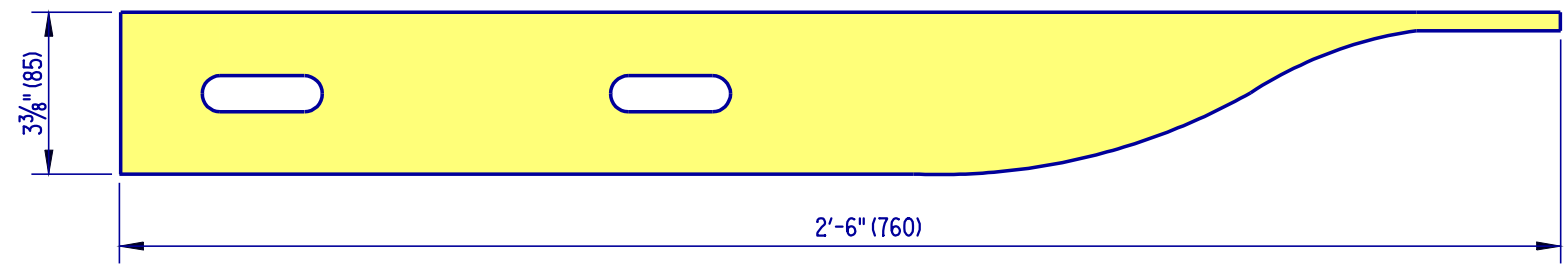

**PLAN**

**W-BEAM TERMINAL CONNECTOR** (5)



**DELAWARE  
DEPARTMENT OF TRANSPORTATION**

<b>HARDWARE</b>	
STANDARD NO. <b>B-13 (2004)</b>	SHT. <b>3</b> OF <b>13</b>

APPROVED *Carolann Wicks* 1/10/05  
CHIEF ENGINEER DATE  
 RECOMMENDED *Dennis M. O'Flaherty* 1/3/05  
DESIGN ENGINEER DATE